




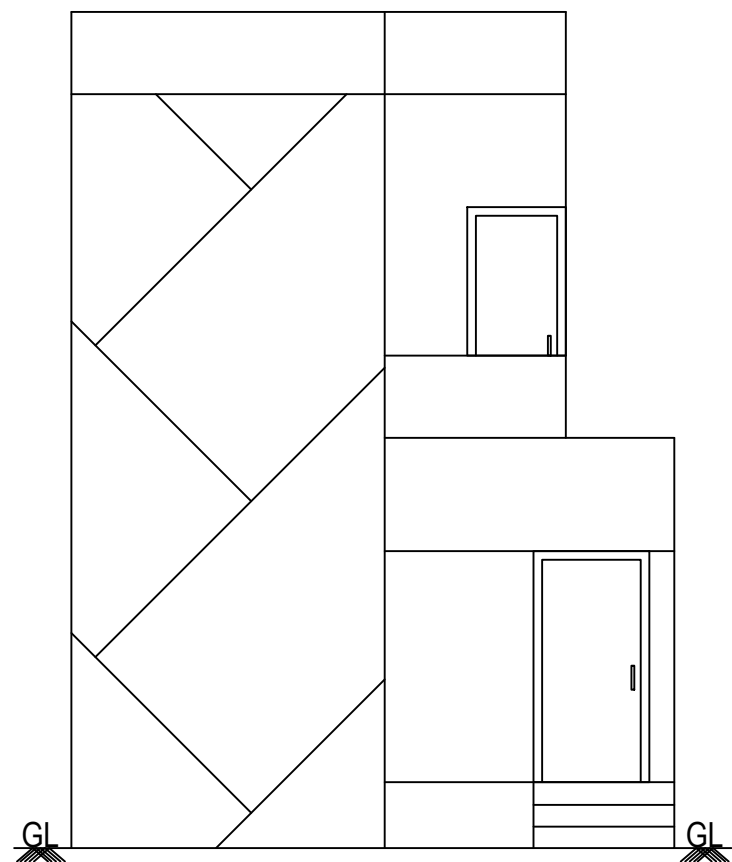


ELEVATION

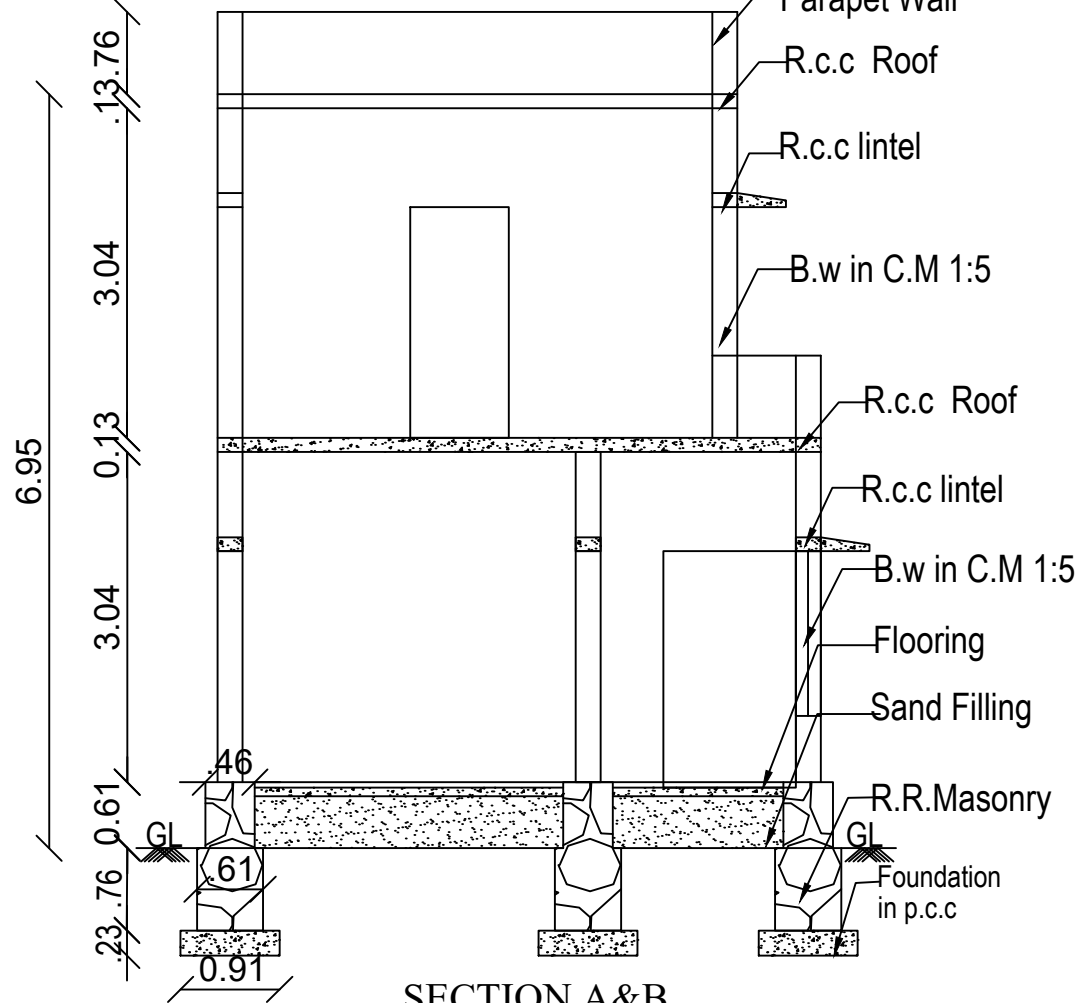


SECTION A&B

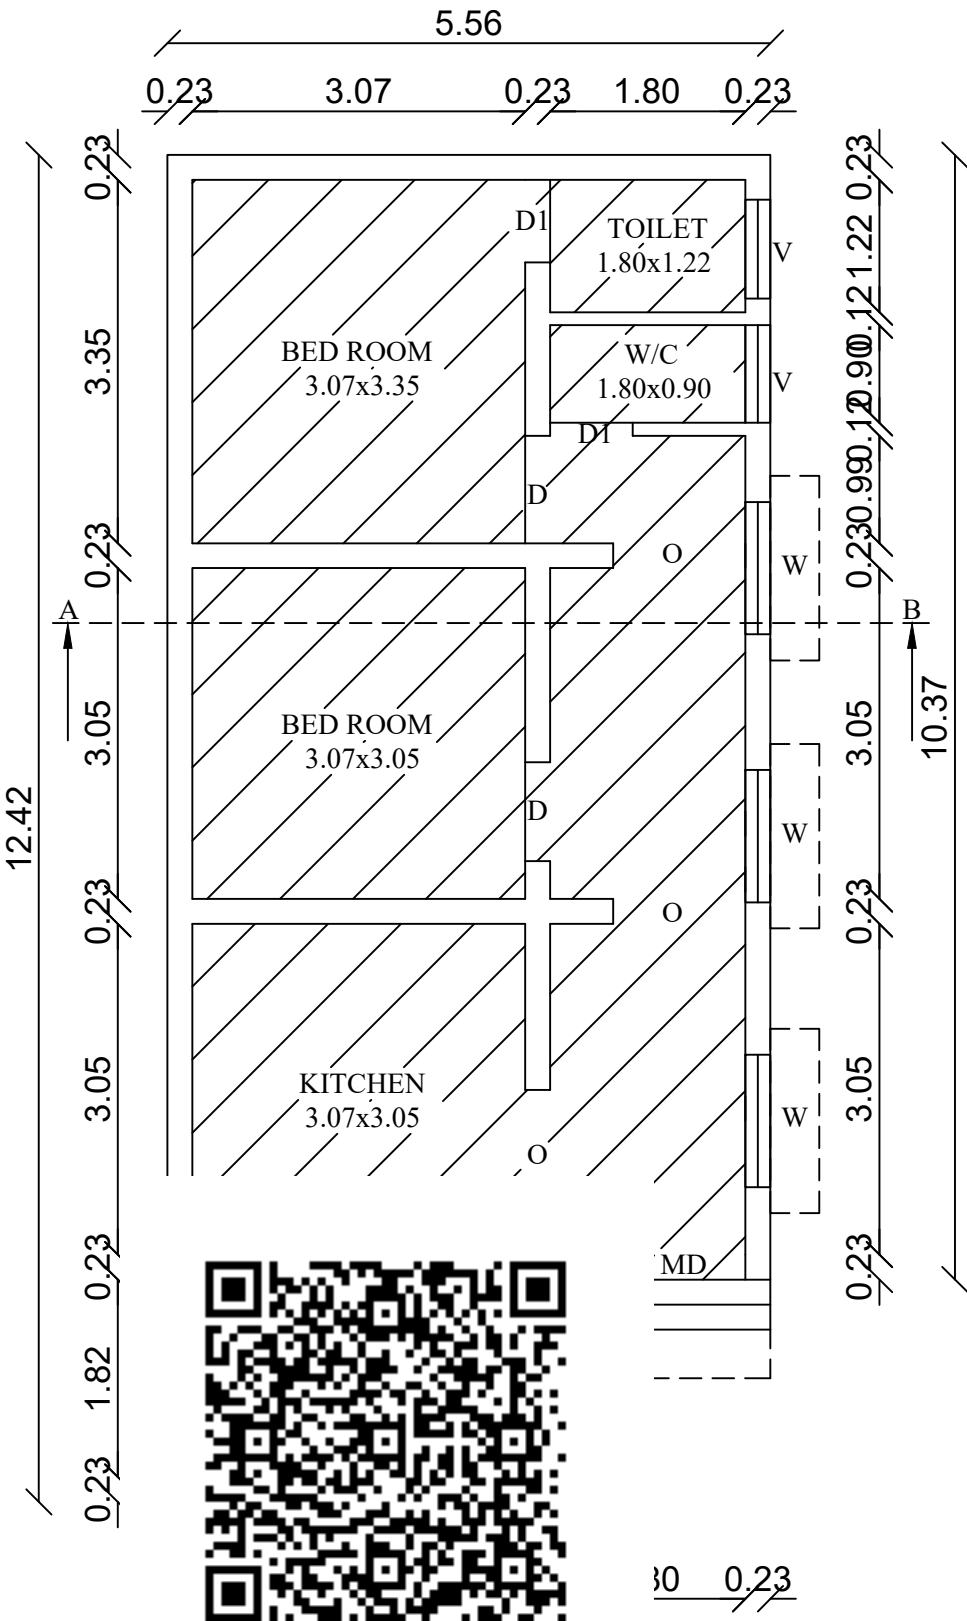

EXG.GROUND FLOOR

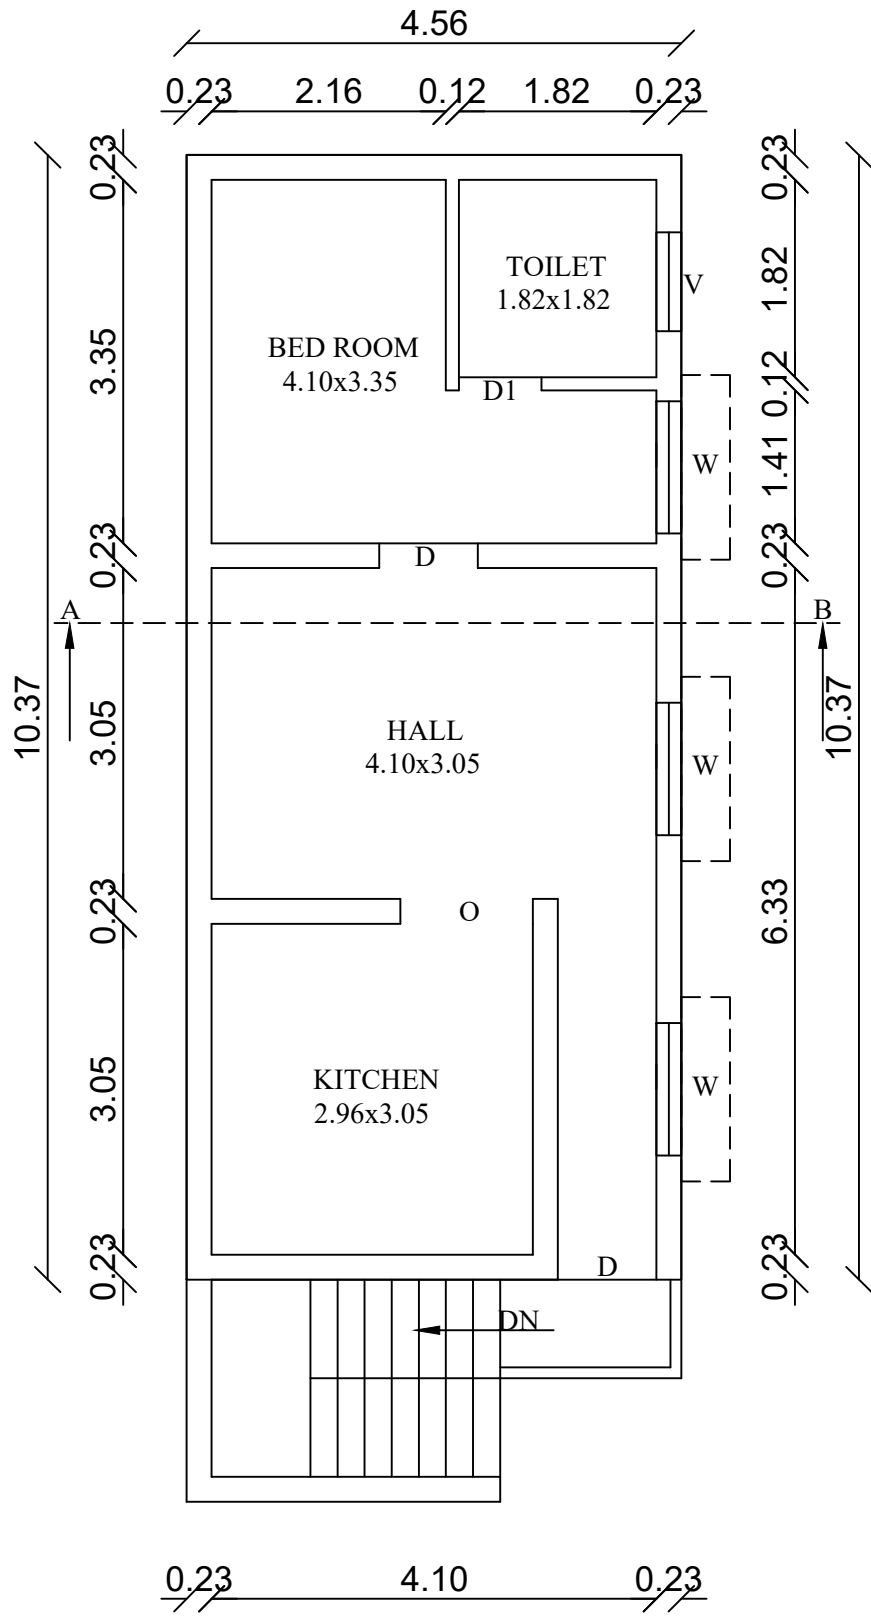


PRO.GROUND FLOOR

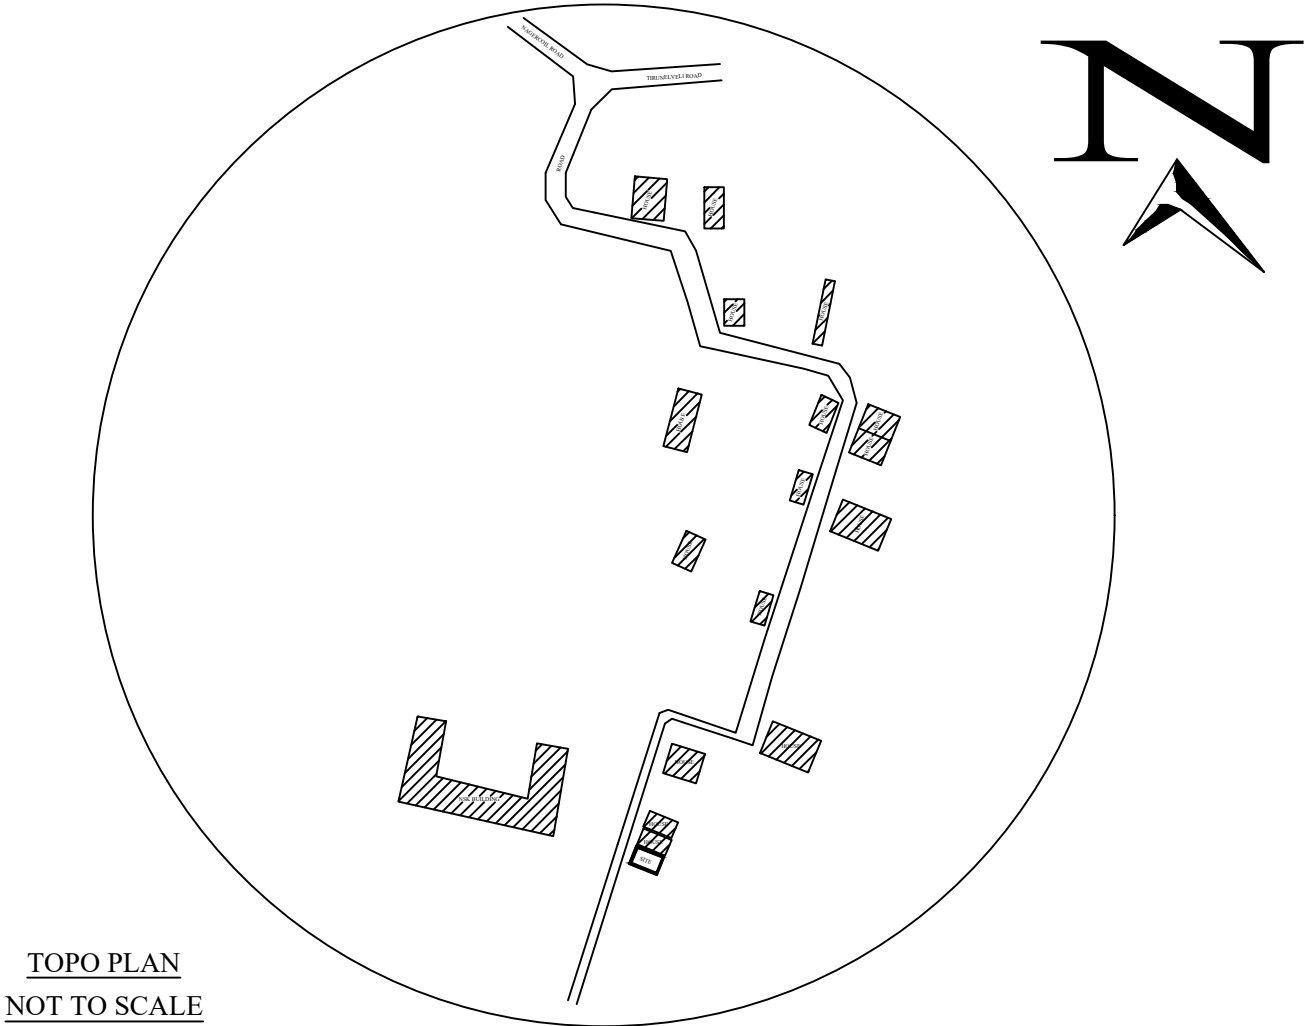


TOPO PLAN
NOT TO SCALE

FLOOR SPACE INDEX


$$FSI = \frac{\text{FLOOR AREA}}{\text{SITE AREA}} = \frac{104.95}{80.96} = 1.296 < 2.0$$

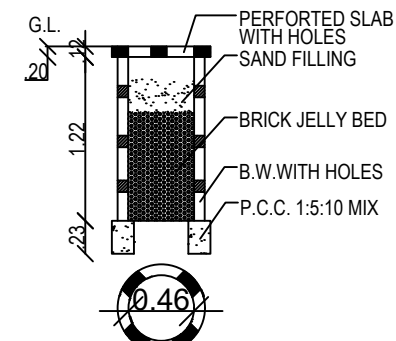


RAIN WATER HARVEST

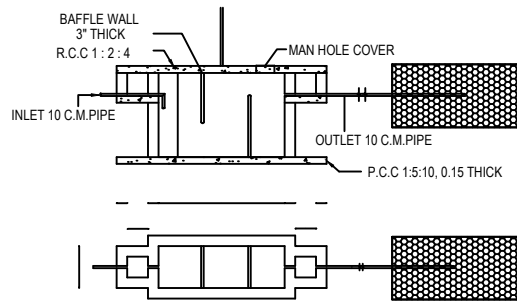


SEPTIC TANK & TRENCH

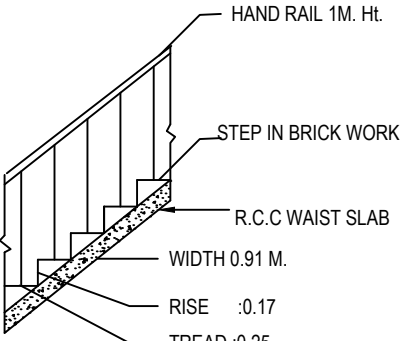

STAIR DETAIL

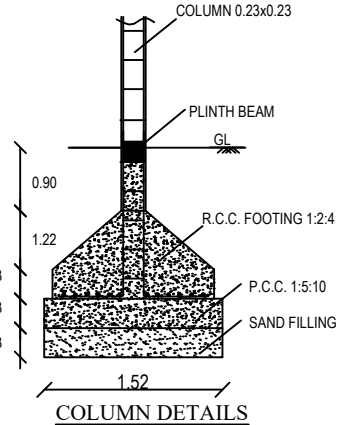

COLUMN DETAILS

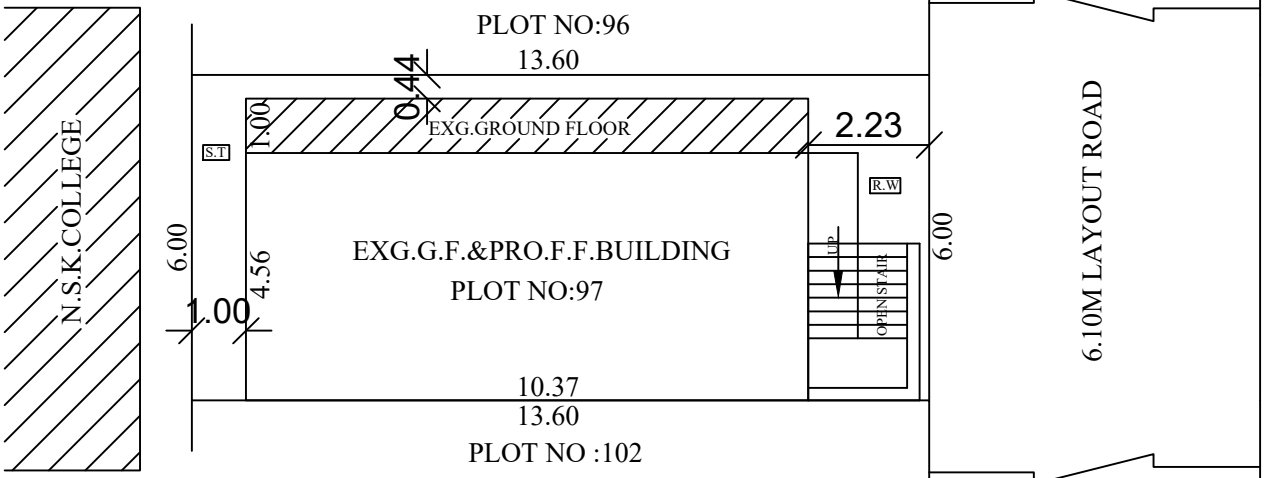

SITE PLAN
SCALE 1:200

PLAN SHOWING THE PROPOSED
ADDITIONAL CONSTRUCTION OF EXG GROUND FLOOR
IN PRO FIRST FLOOR HOUSE BUILDING IN PLOT.NO.97
R.S.NO.666/34A1B, OF THEROOR VILLAGE AND
THEROOR TOWN PANCHAYAT, AGASTEESWARAM
TALUK, KANYAKUMARI DISTRICT.

ALL DIMENSIONS ARE IN METER SCALE 1:100 & 200

APPLICANT DETAILS :

VEENASASITHRA
D/O, NAGARAJAN
13A, THELUNGU CHETTY STREET,
KRISHNANKOVIL, NAGERCOIL,
AGASTEESWARAM,
KANYAKUMARI - 629001.

COLOR CODE	AREA DETAILS	SQ.MT.	SQ.FT.
	SITE AREA AS PER DOCUMENT	80.96	871.45
	EXG GROUND FLOOR	57.66	620.65
	PRO FIRST FLOOR	47.29	509.03
	TOTAL FLOOR AREA	104.95	1129.68
	OPEN SPACE AREA	23.30	250.80
	EXG. ROAD		

SCHEDULE OF JOINERIES

MD-----	DOOR	1.07 x 2.10
O -----	OPEN	1.22 x 2.10
D1 -----	DOOR	0.76 x 2.10
W -----	WINDOW	1.22 x 1.52
V -----	VENTILATOR	0.91 x 0.60

NOTE:

All Dimensions Are In Metre
Waste Water Used To Garden
Percolation Pit To Be Provided

OFFICE USE

APPLICANT

REGISTERED ENGINEER

N. Veena Sasithra

RS. CONSTRUCTION
G. MONIKANDAN
Regd. Eng : 150/LS/2019/00158,
40, G1, Selvin Street,
Pallivilai, Vetturimadam,
Nagercoil -3,
Ph : 91- 8124822425