



PLAN SHOWING THE PROPOSED CONSTRUCTION OF A TERRACE ROOF RESIDENTIAL BUILDING EXTENTION TO THE EXISTING BUILDING DOOR NO:19-209
IN RE.SY.NO: 549 / 6A OF EDAICODE VILLAGE , EDAICODE TOWN PANCHAYAT, VILAVANCODE TALUK, K.K.DISTRICT.


NAME AND ADDRESS OF OWNER: Mrs.S.ANILKUMAR, S/O .Mr.SANKARAN KUTTYNAIR, D.NO:19-209,AMBADI, MULUCHANI, EDAICODE P.O.

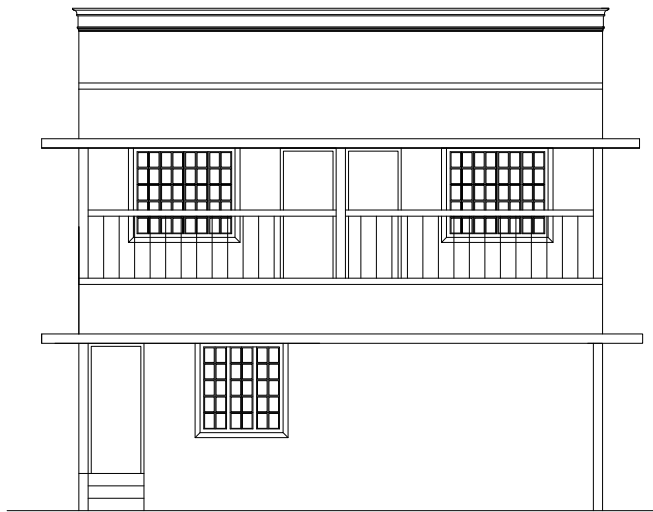


ELEVATION

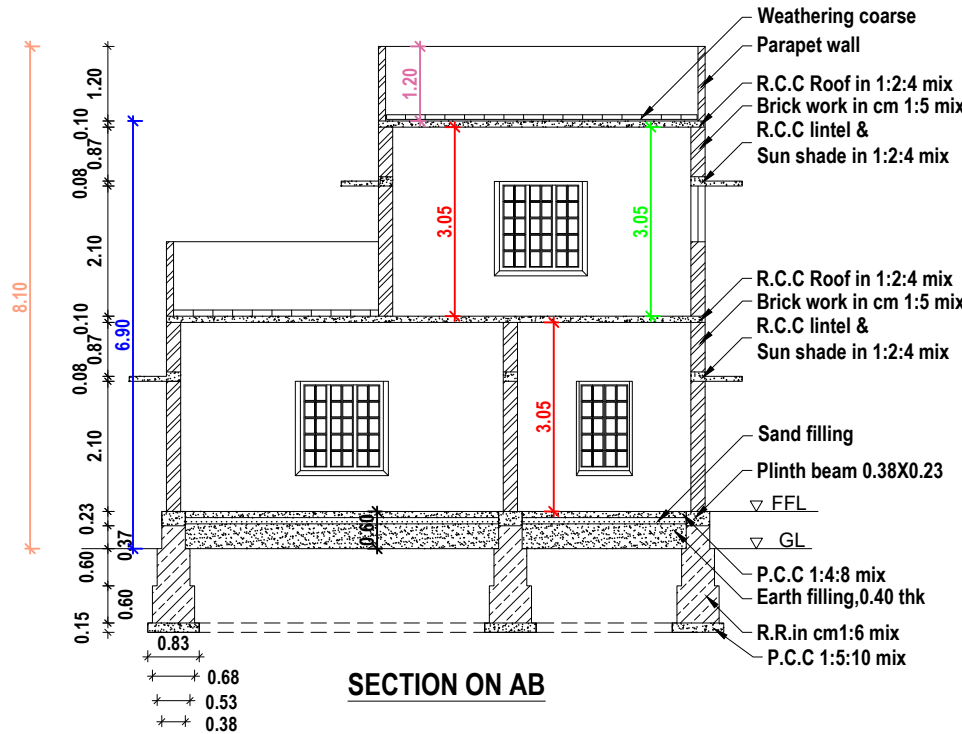

SECTION ON AB

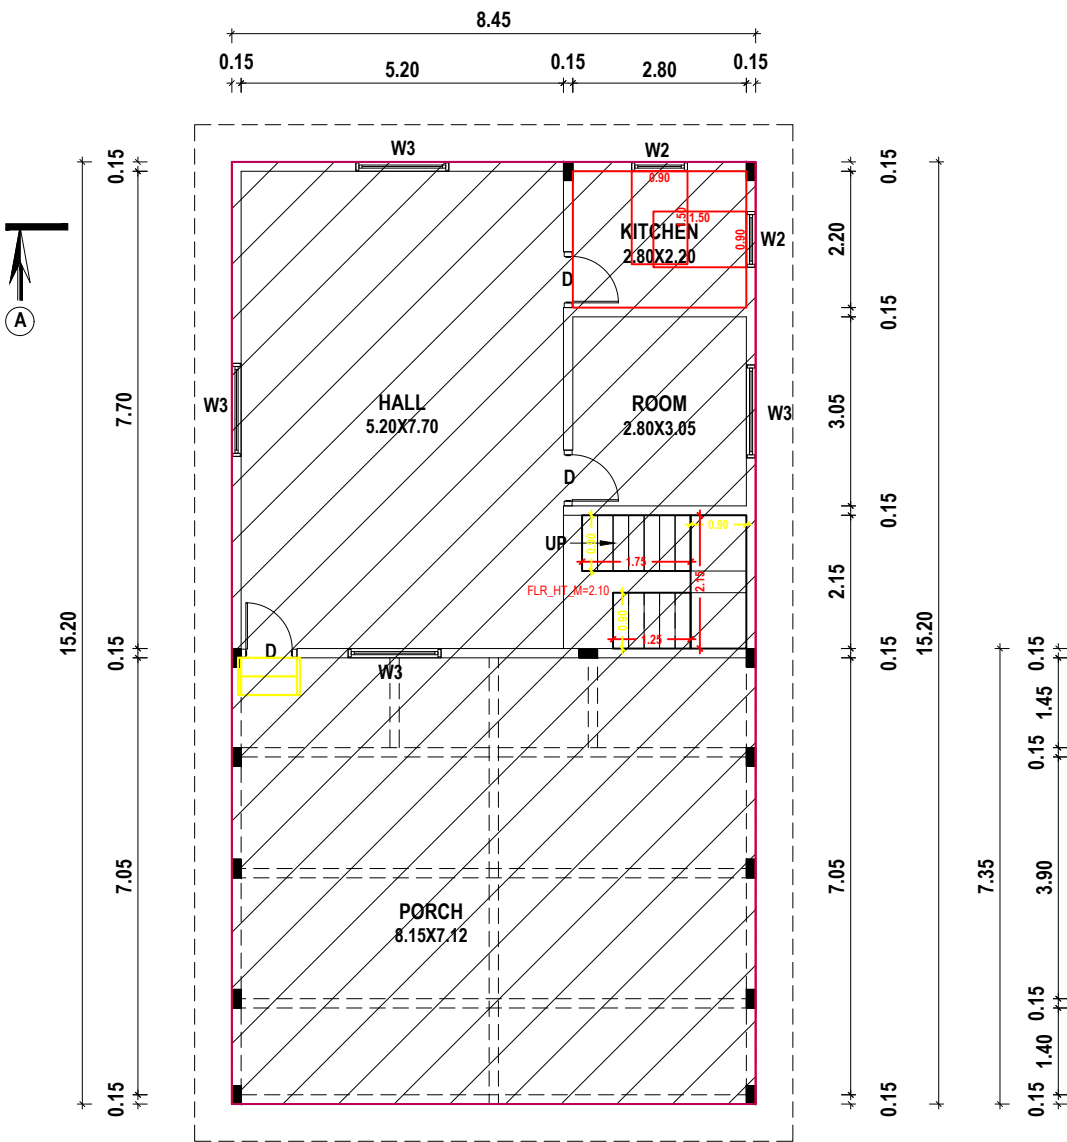


GROUND FLOOR PLAN
(EXISTING)

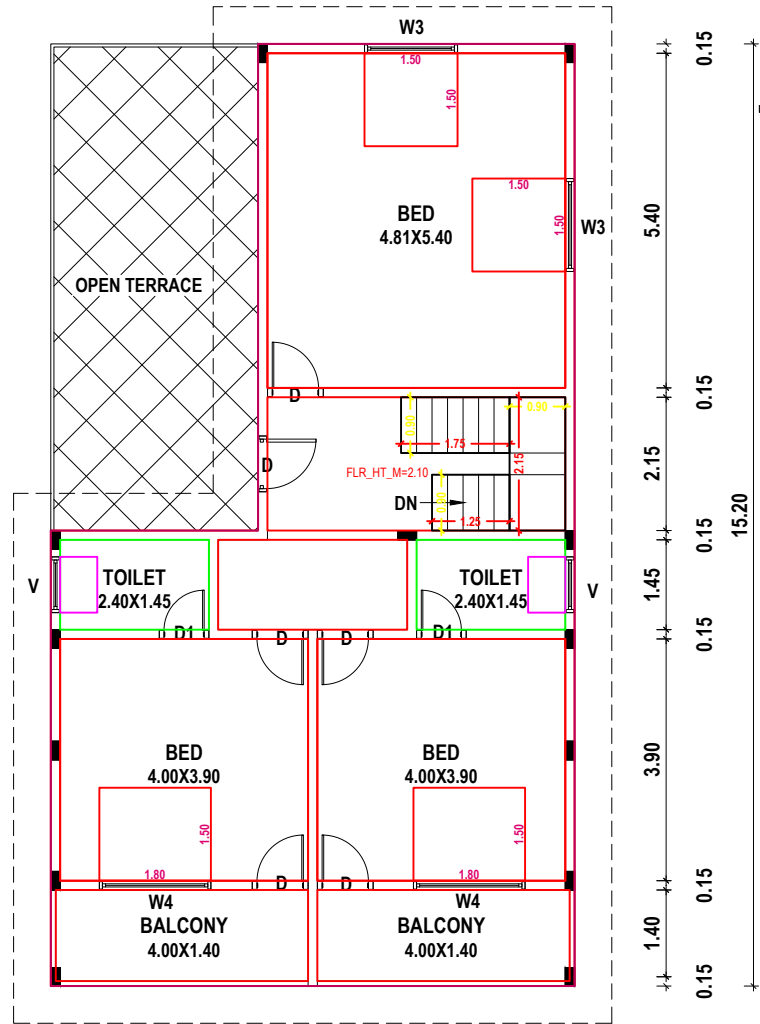


FIRST FLOOR PLAN
(PROPOSED)


PLAN INFO
PLOT_AREA_M2=155.20
AS_AT_SITE=175.71
FMB_OR_PLR=155.20
AS_PER_DOCUMENT=155.20
ROAD_WIDTH=3.00
AVG_PLOT_WIDTH=9.23
AVG_PLOT_DEPTH=19.40
ROAD_LENGTH=100.00
AREA_TYPE=EWS
SURVEY_NO=549/6A
PATTI_NO=5926
TALUK=VILAVANCODE
JURISDICTION_TYPE=PANCHAYAT
SINGLE_FAMILY_BLDG=YES
OSR_APPLICABLE=NO
OSR_SURRENDER_OR_BUYBACK=YES
IS_APPROVED_LAYOUT=YES
ORGANIZATION_TYPE=PRIVATE
CRZ=NO
LAND_USE_ZONE = RESIDENTIAL
PLOT_NO=0
DISTRICT=KANYAKUMARI
IS_SWIMMING_POOL_EXISTS=NO
RWHT_DECLARED=YES
IF_HERITAGE_TOWN_LESS_THAN_1KM_RADIUS=NO

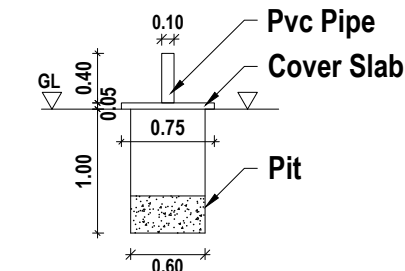


SOLID WASTE COMPOST PIT

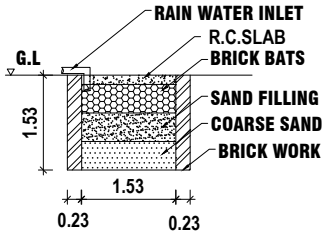


RAIN WATER
HARVESTING PIT

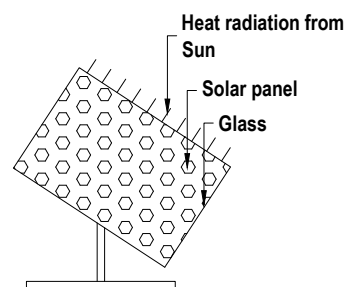


SOLAR SYSTEM

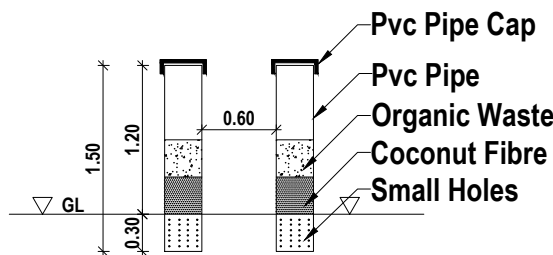


PIPE COMPOST PIT

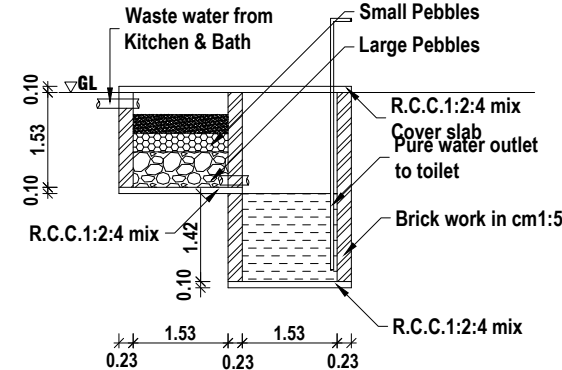


WASTE WATER RECYCLING SYSTEM

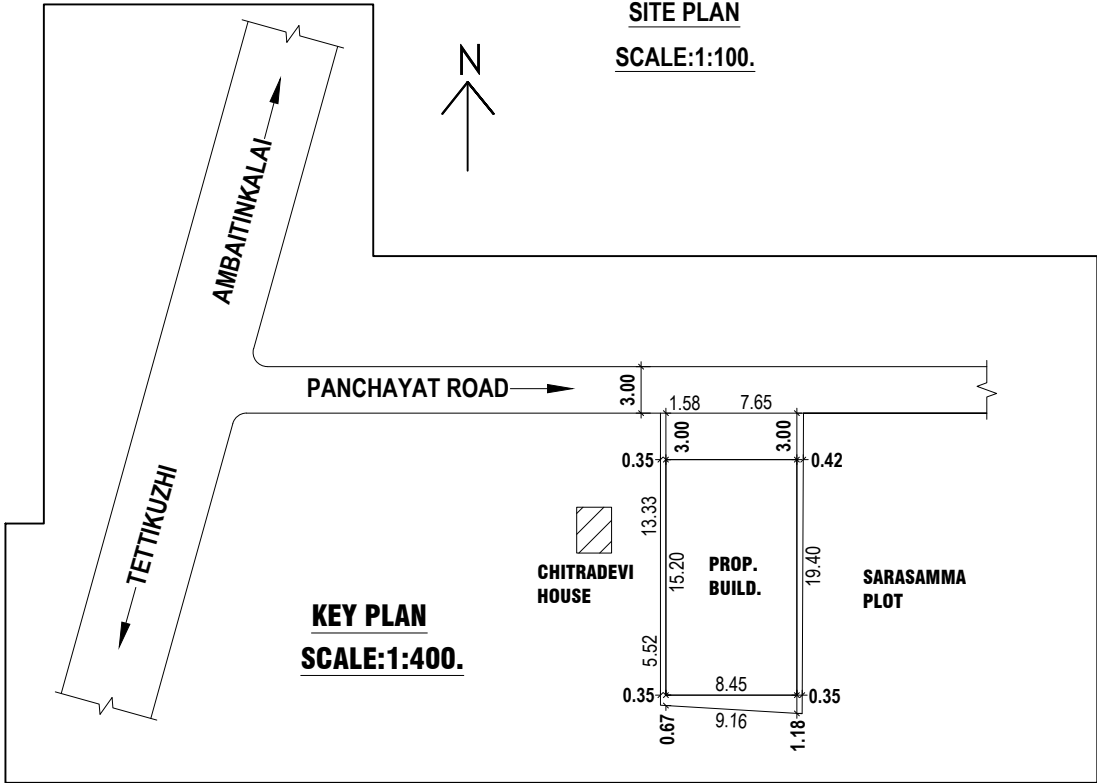

KEY PLAN
SCALE:1:400.

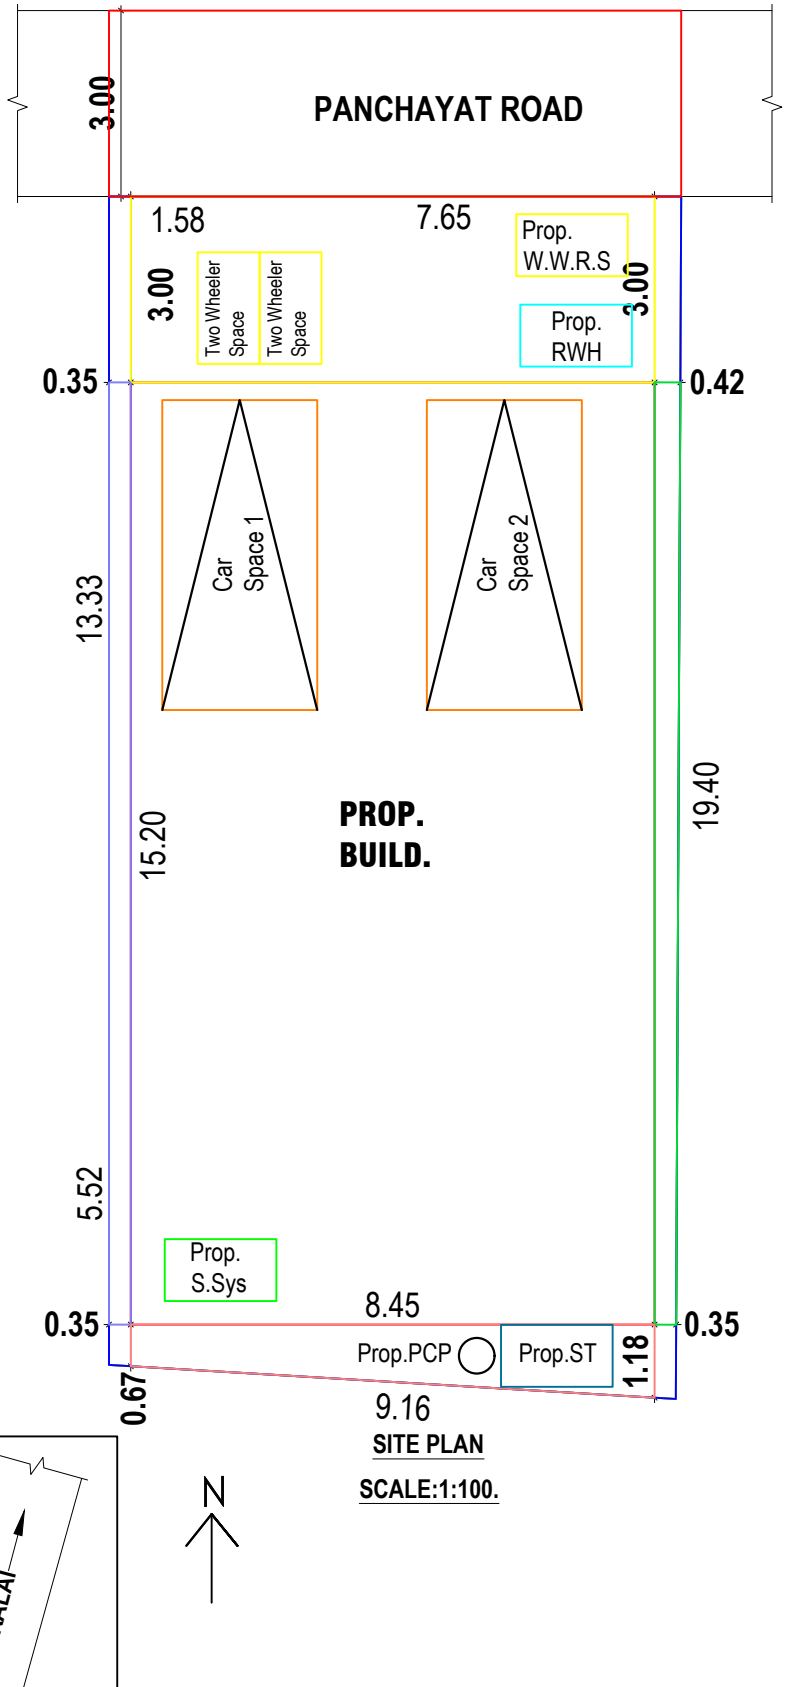

SITE PLAN
SCALE:1:100.

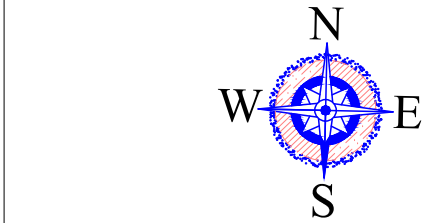

EXISTING BUILDING GROUND FLOOR PLINTH AREA
= 128.44 Sq.m (1382.52 Sq.ft)

AREA DETAILS - PROPOSED FIRST FLOOR

PLINTH AREA		
Plinth Area	102.19 Sq.m	1099.97 Sq.ft
Floor Area	90.83 Sq.m	977.69 Sq.ft

AREA DETAILS - PLOT

Site Area	3.835 Cents	1.55 Are
	(155.202 Sq.m)	(1670.53 Sq.ft)
Vacant Area	26.76 Sq.m	288.07 Sq.ft
F.S.I	102.19	155.20
	0.66 <	2.00

SCHEDULE OF JOINERIES

REF	DESCRIPTION	SIZE
D	Door	0.90X2.10
D1	Door	0.80X2.10
W3	Window	1.50X1.50
W4	Window	1.80X1.50
W2	Window	0.90X1.50
V	Ventilator	0.90X0.60

SCALE: 1:100	ALL DIMENSIONS ARE IN METRE	DWG NO 0 0 2 6 4 0 3 2 5
--------------	-----------------------------	--------------------------

MOBILE NO: 9442304902

SOBHANA ENGINEERING CONSTRUCTION
PUTHENCHANTHAL.

OWNER

S. SAMRAJ WELL, DCE
REGISTERED CIVIL ENGINEER
BETHEL COMPOUND, MELPALAI,
EDAICODE - P.O. 629 152
CELL: 9443595349
ENGINEER