




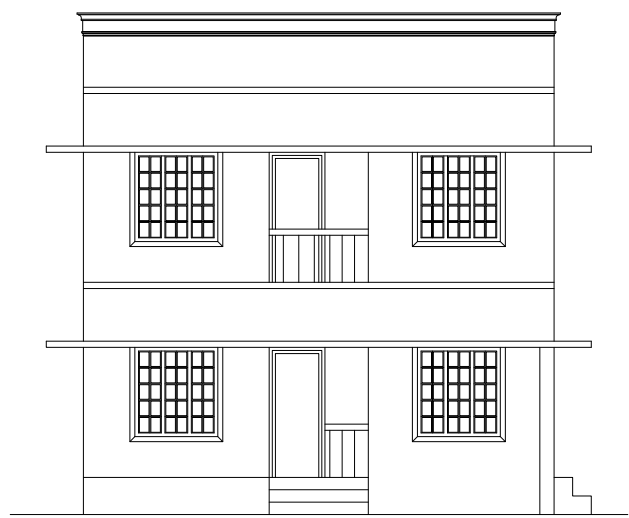


ELEVATION

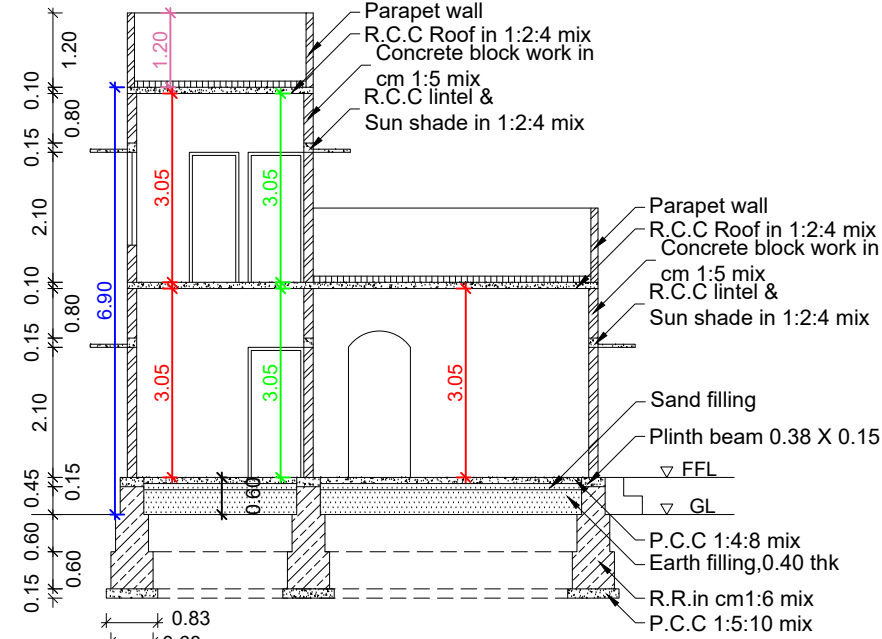


SECTION ON AB

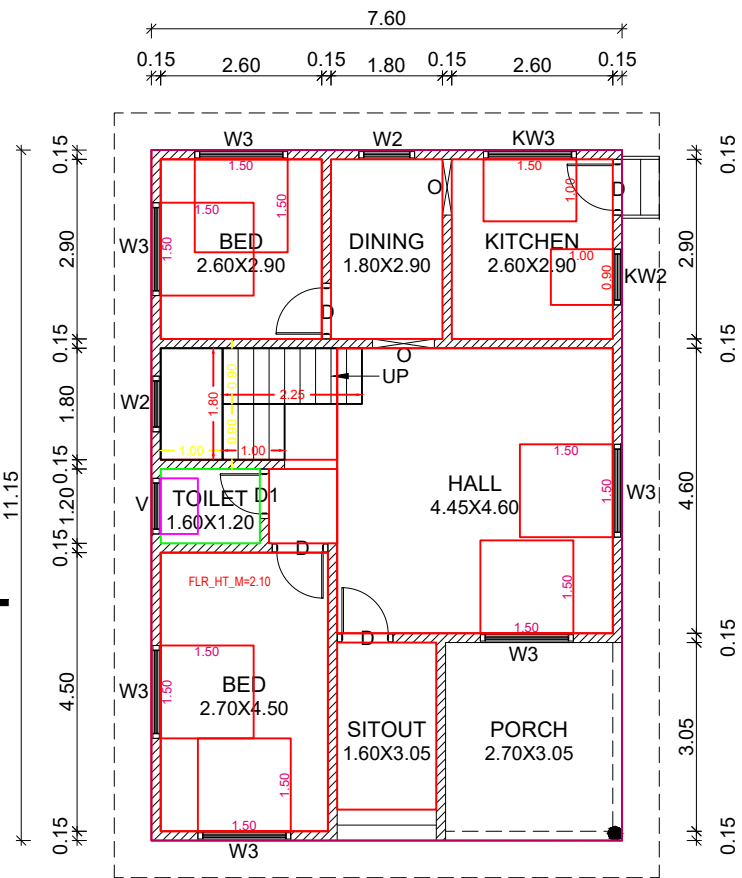


GROUND FLOOR PLAN

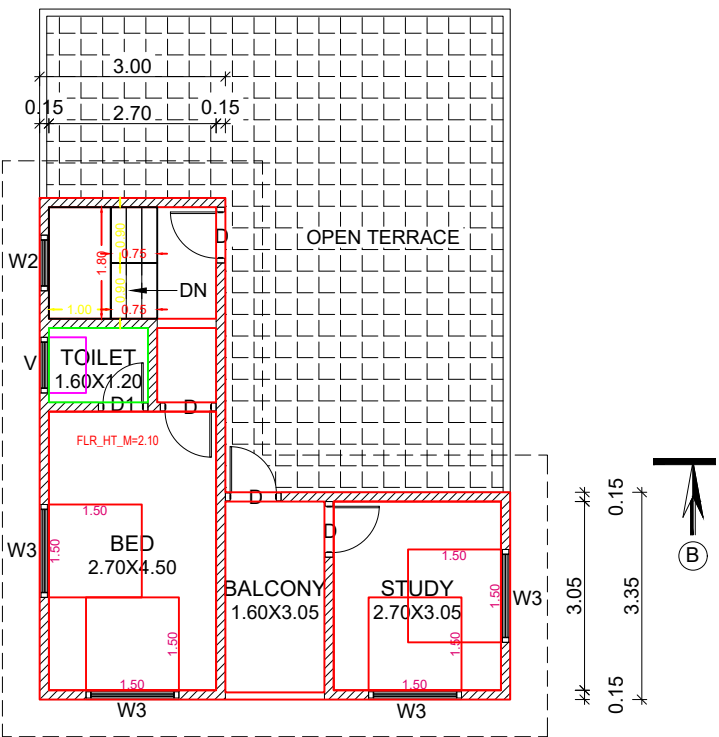


FIRST FLOOR PLAN

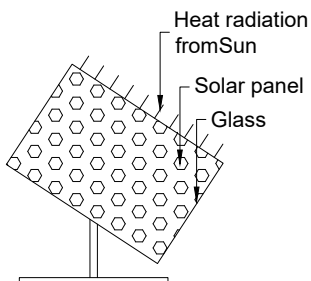


SOLAR SYSTEM

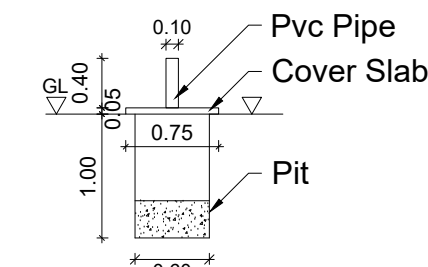


SOLID WASTE COMPOST PIT

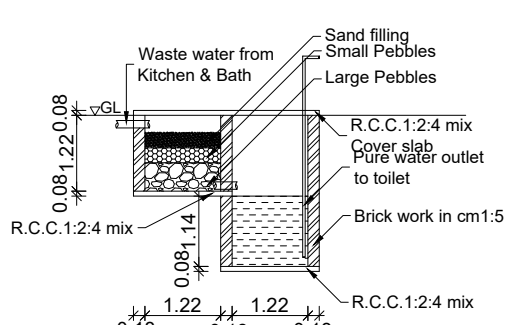


WASTE WATER RECYCLING SYSTEM

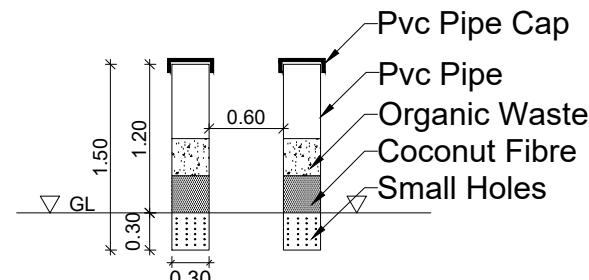


PIPE COMPOST PIT

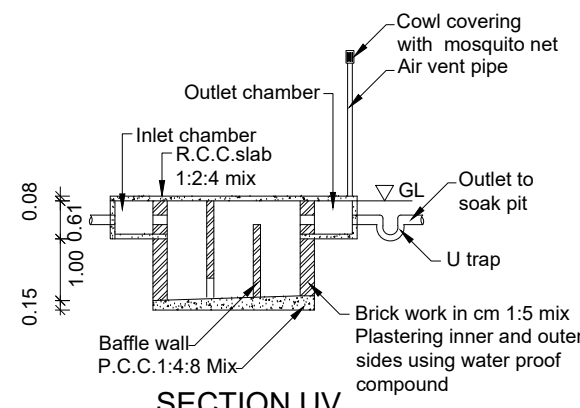

SECTION UV

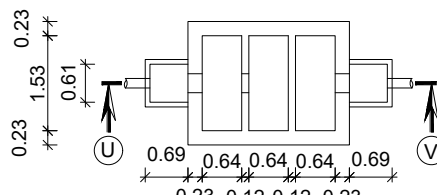


SEPTIC TANK PLAN

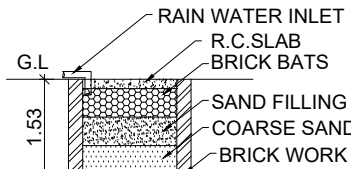


RAIN WATER HARVESTING TANK

PLAN SHOWING THE PROPOSED TERRACE ROOF RESIDENTIAL BUILDING IN RE.SY.NO: 698 / 3B1 AT KOLLAMVILAI IN PACODE "B" VILLAGE, PACODE TOWN PANCHAYAT, VILAVANCODE TALUK, K.K.DISTRICT.

OWNED BY:
Mr.K.SUDHAKAR ,
S/O Mr.KANAKARAJ .

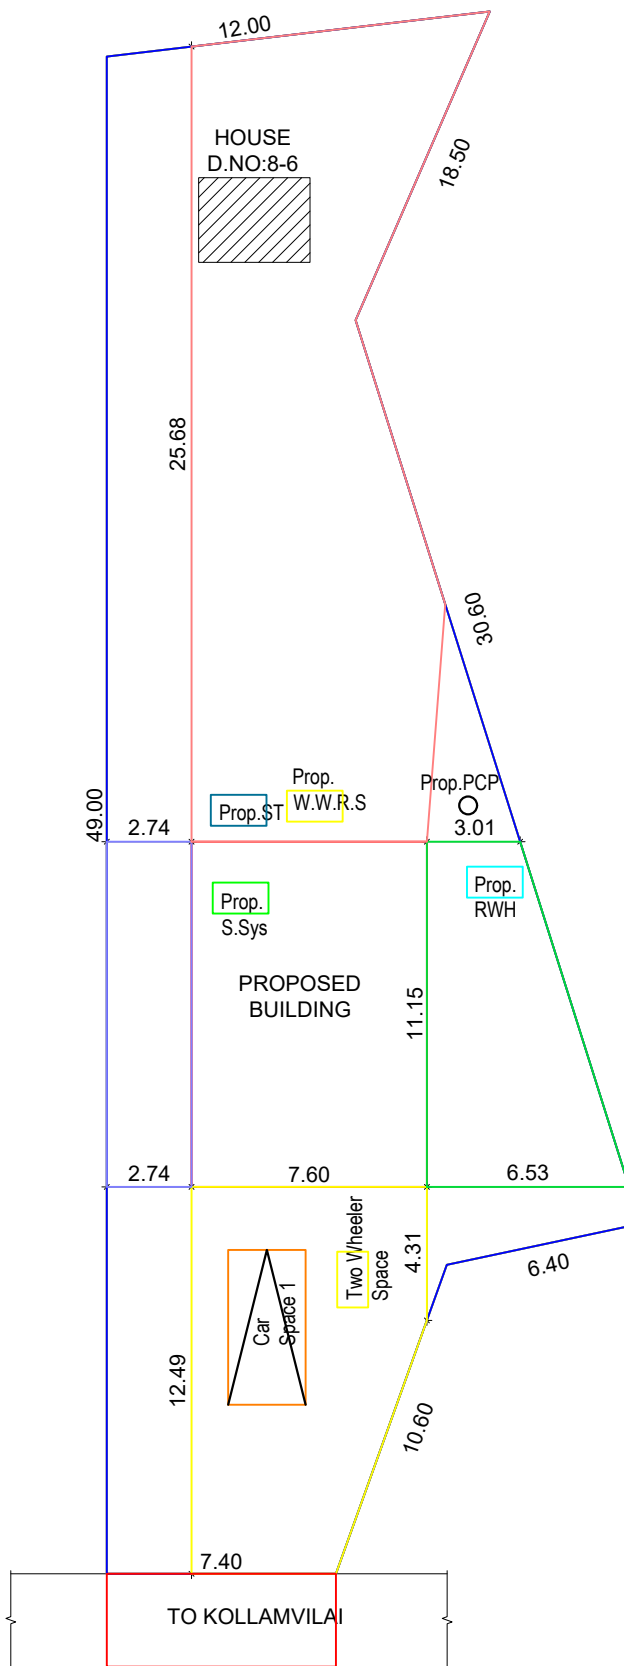

SITE PLAN
SCALE:1:200

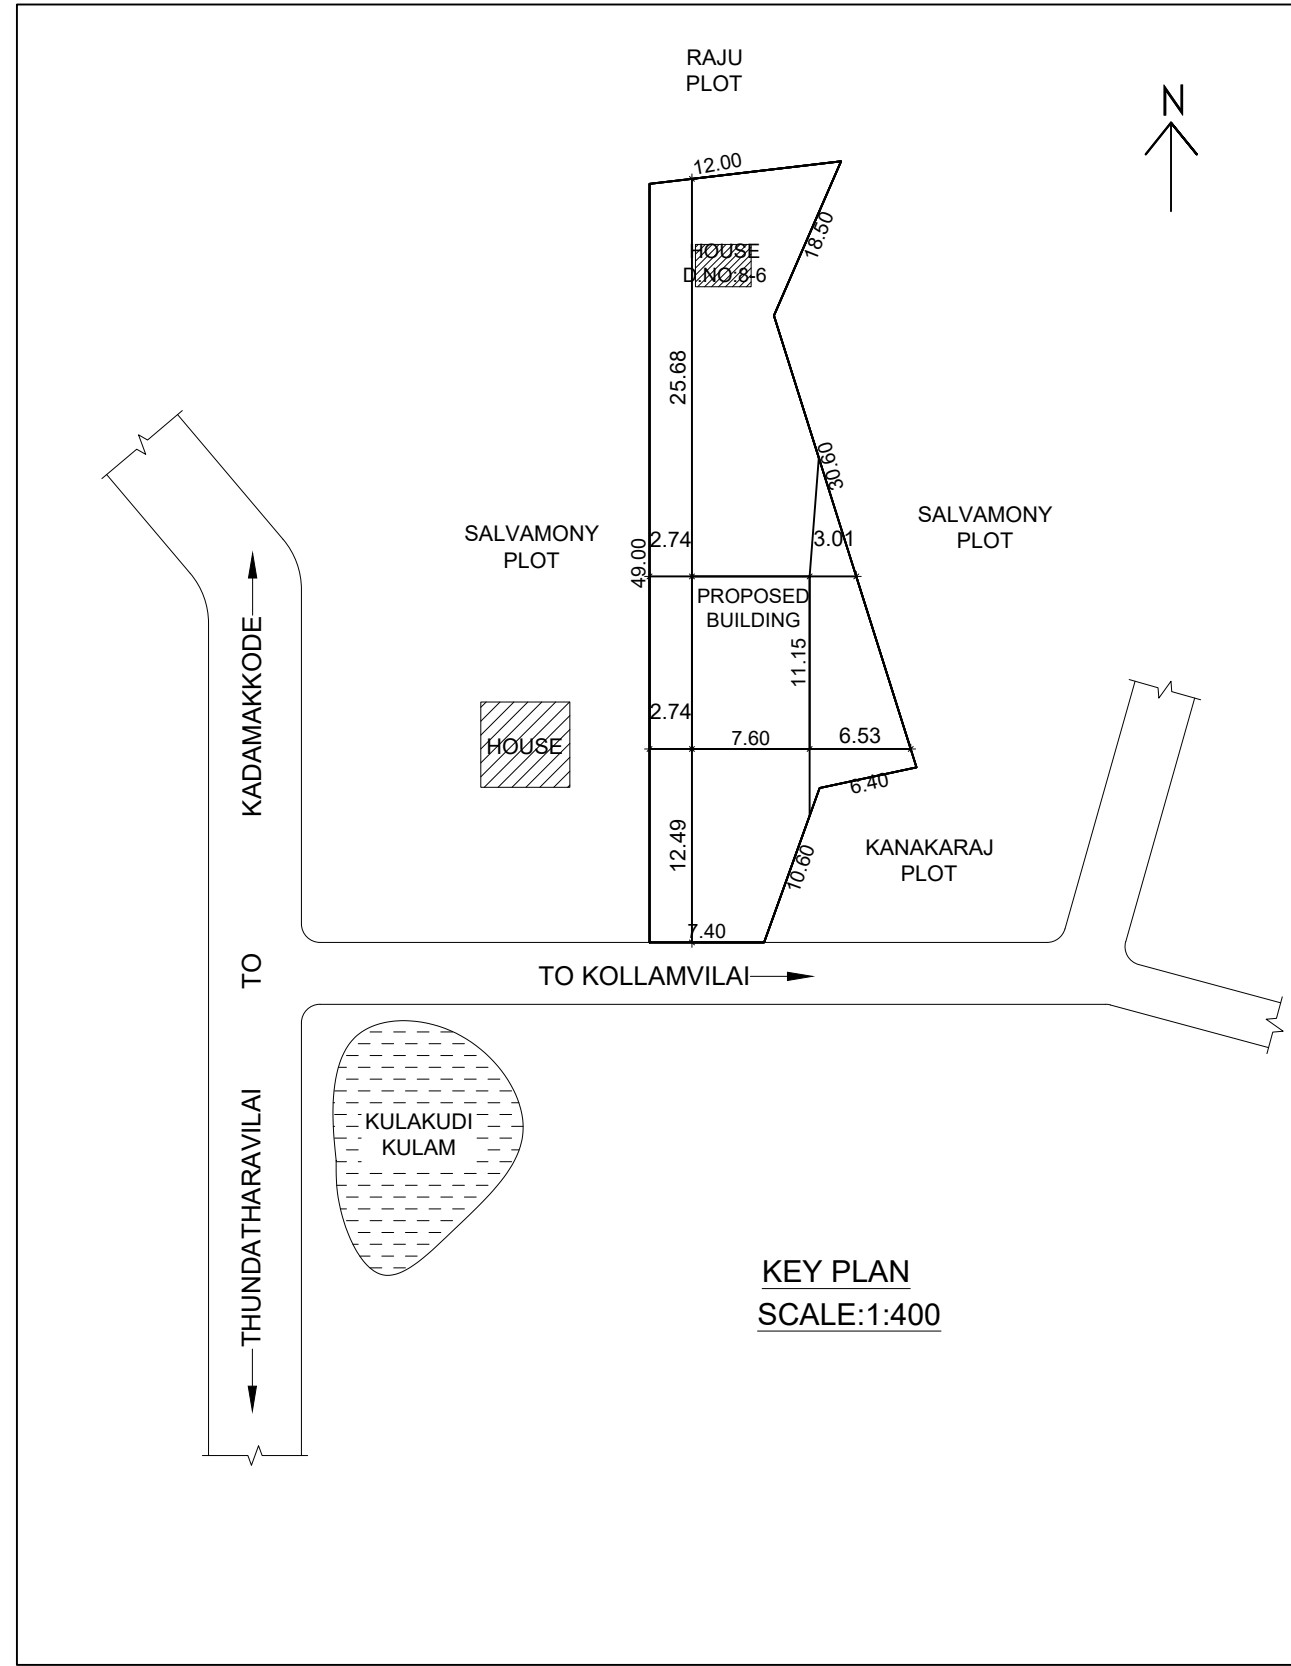

KEY PLAN
SCALE:1:400

PLAN INFO
PLOT_AREA_M2=733.52
AS_AT_SITE=571.99
FMB_OR_PLR=733.52
AS_PER_DOCUMENT=733.52
ROAD_WIDTH=3.00
AVG_PLOT_WIDTH=7.40
AVG_PLOT_DEPTH=49.00
ROAD_LENGTH=100.00
AREA_TYPE=OTHERS
SURVEY_NO=698/3B1
PATTA_NO=5749
TALUK=VILAVANCODE
JURISDICTION_TYPE=PANCHAYAT
SINGLE_FAMILY_BLDG=YES
OSR_APPLICABLE=NO
OSR_SURR_BUYBACK_RETAIN=RETAIN
PREMIUM_FSI_REQUIRED=NO
OSR_SURRENDER_OR_BUYBACK=YES
IS_APPROVED_LAYOUT=YES
ORGANIZATION_TYPE=PRIVATE
CRZ=NO
LAND_USE_ZONE=RESIDENTIAL
PLOT_NO=0
DISTRICT=KANYAKUMARI
IS_SWIMMING_POOL_EXISTS=NO
RWH_DECLARED=YES
IF_HERITAGE_TOWN_LESS THAN 1KM_RADIUS=NO



F JOINERIES

V	SIZE
	1.50 X 1.50
	0.90 X 1.50
	1.50 X 1.00
	0.90 X 2.10
D1	DOOR
V	VENTILATOR
SCALE : 1:100	ALL DIMENSIONS ARE IN METRE

OWNER	AREA DETAILS - BUILDING		
	PLINTH AREA		
ENGINEER	Ground Floor	84.74 Sq.m	912.14 Sq.ft
	First Floor	39.70 Sq.m	427.33 Sq.ft
	Total	124.44 Sq.mt	1339.47 Sq.ft
	FLOOR AREA		
	Ground Floor	74.23 Sq.m	799.01 Sq.ft
	First Floor	33.18 Sq.m	357.15 Sq.ft
	Total	107.41 Sq.mt	1156.16 Sq.ft
	AREA DETAILS - PLOT		
	Site Area	18.125 Cents	7.34 Are
		(733.519 Sq.m)	(7895.25 Sq.ft)
	Vacant Area	648.78 Sq.m	6983.45 Sq.ft
	F.S.I	124.44 / 733.52	0.17 < 2.00