



PLAN SHOWING THE PROPOSED CONSTRUCTION OF TERRACED ROOF RESIDENTIAL BUILDING IN RE.SY.NO: 137 / 7 OF KUNNATHOOR VILLAGE , PUTHUKKADAI TOWN PANCHAYAT, KILLIYOOR TALUK, K.K.DISTRICT.


OWNED BY : Mr.M.REGHU DEV, S/O.Mr.MATHEVAN PILLAI, SRIAMBAL NAGER, PUTHUKKADAI, K.K.DIST.

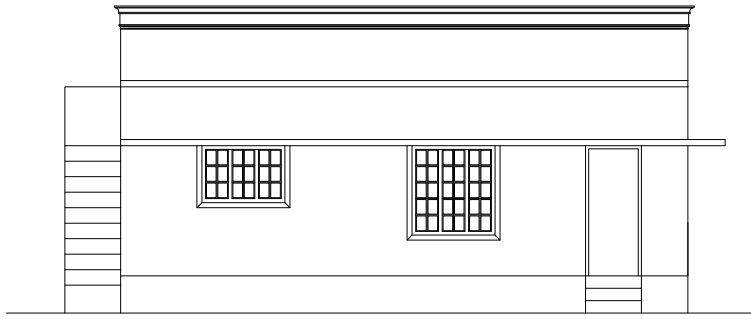


ELEVATION

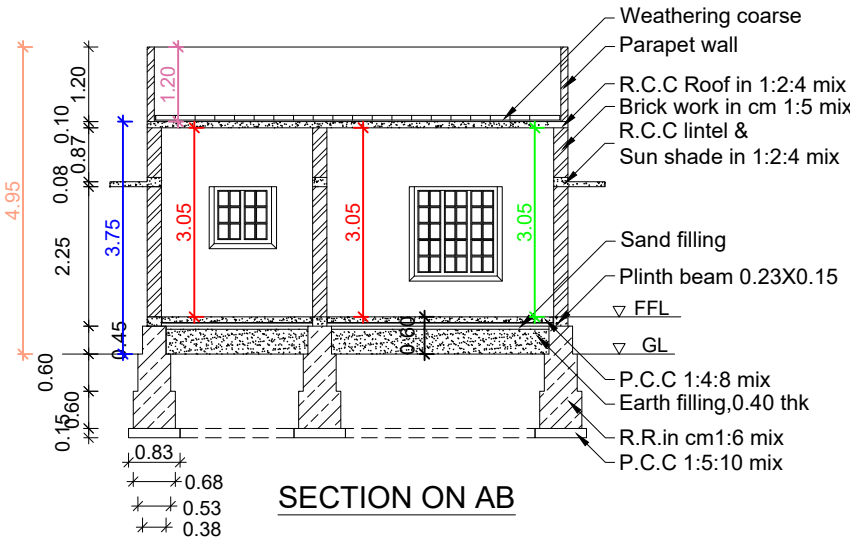


SECTION ON AB

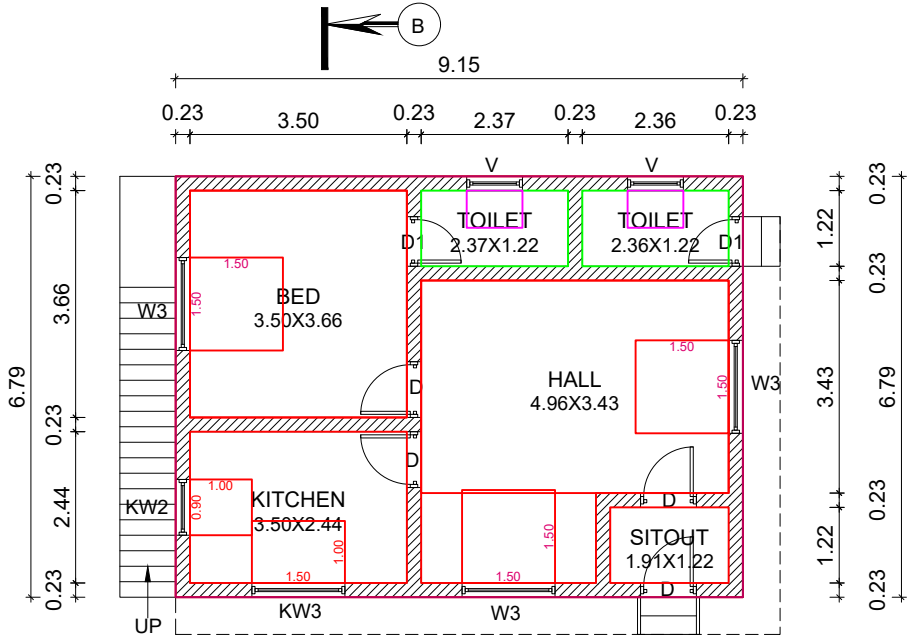


GROUND FLOOR PLAN

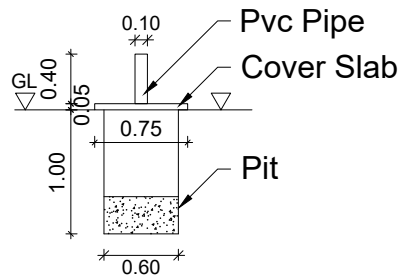


SOLID WASTE COMPOST PIT

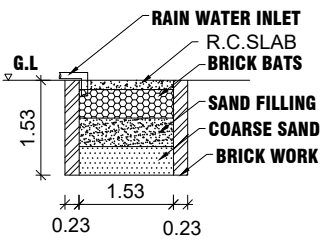


RAIN WATER HARVESTING PIT

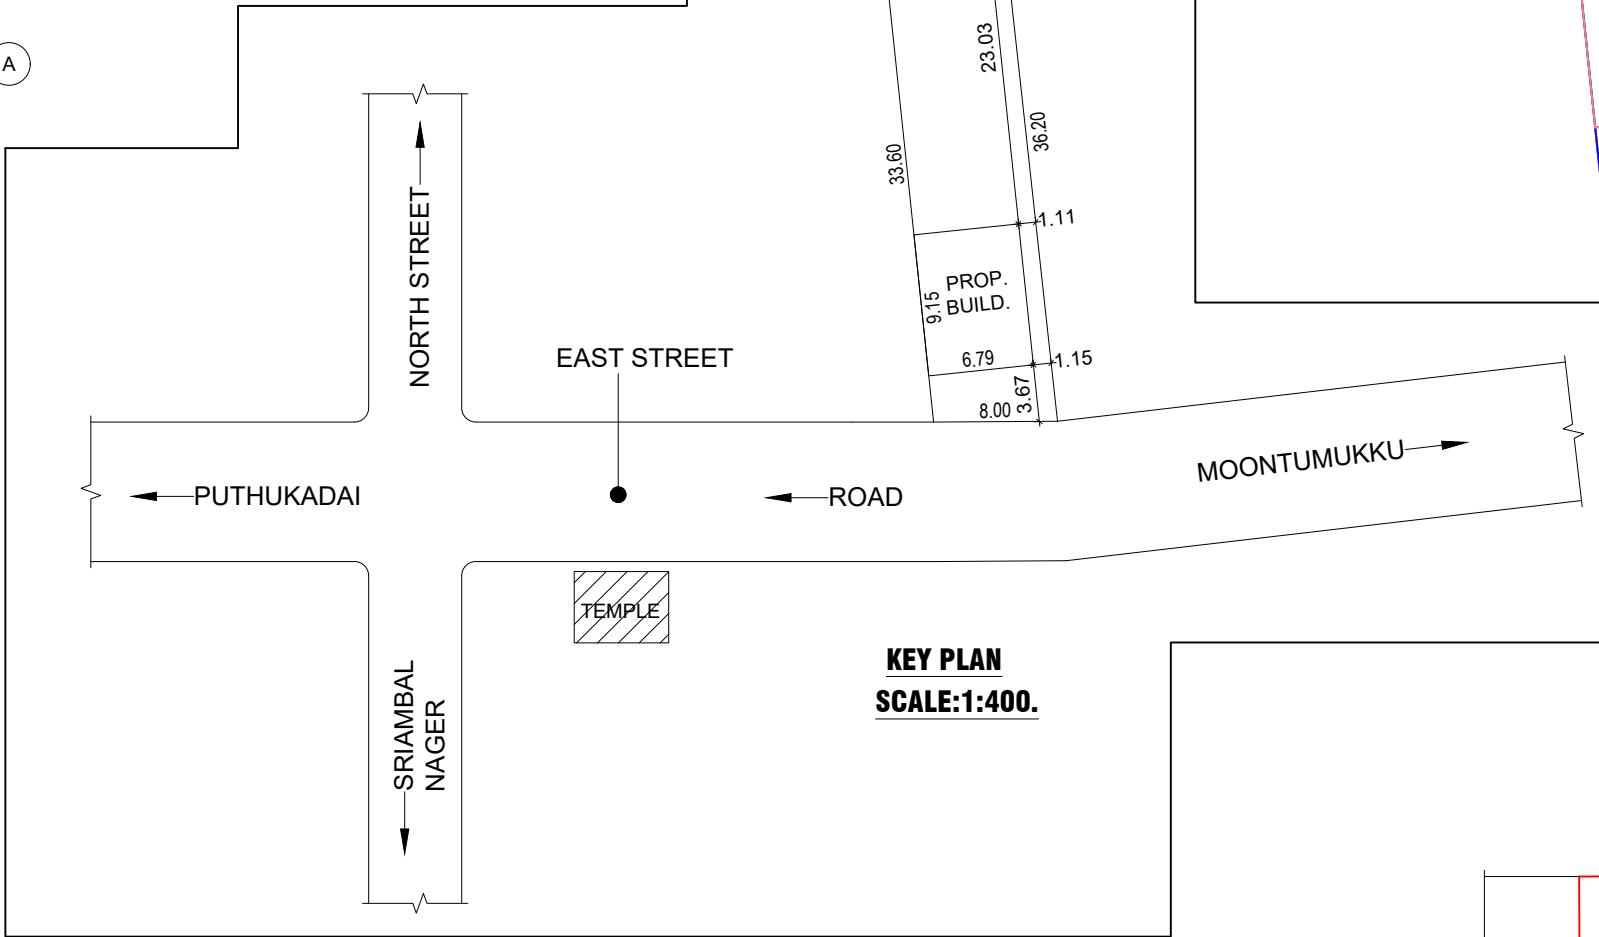


KEY PLAN
SCALE:1:400.

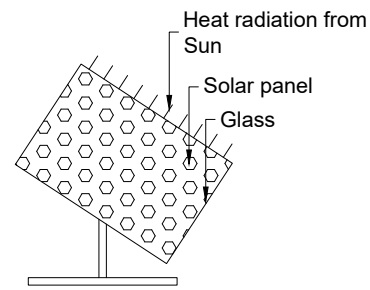

SOLAR SYSTEM

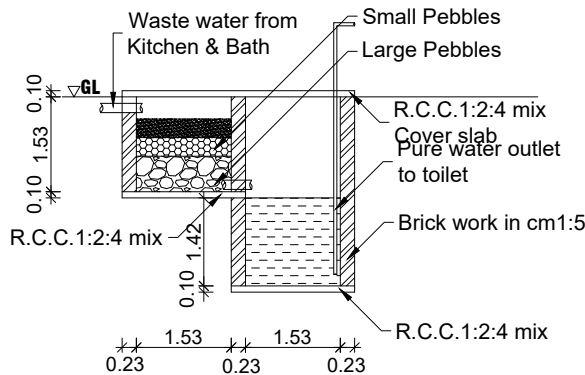


WASTE WATER RECYCLING SYSTEM

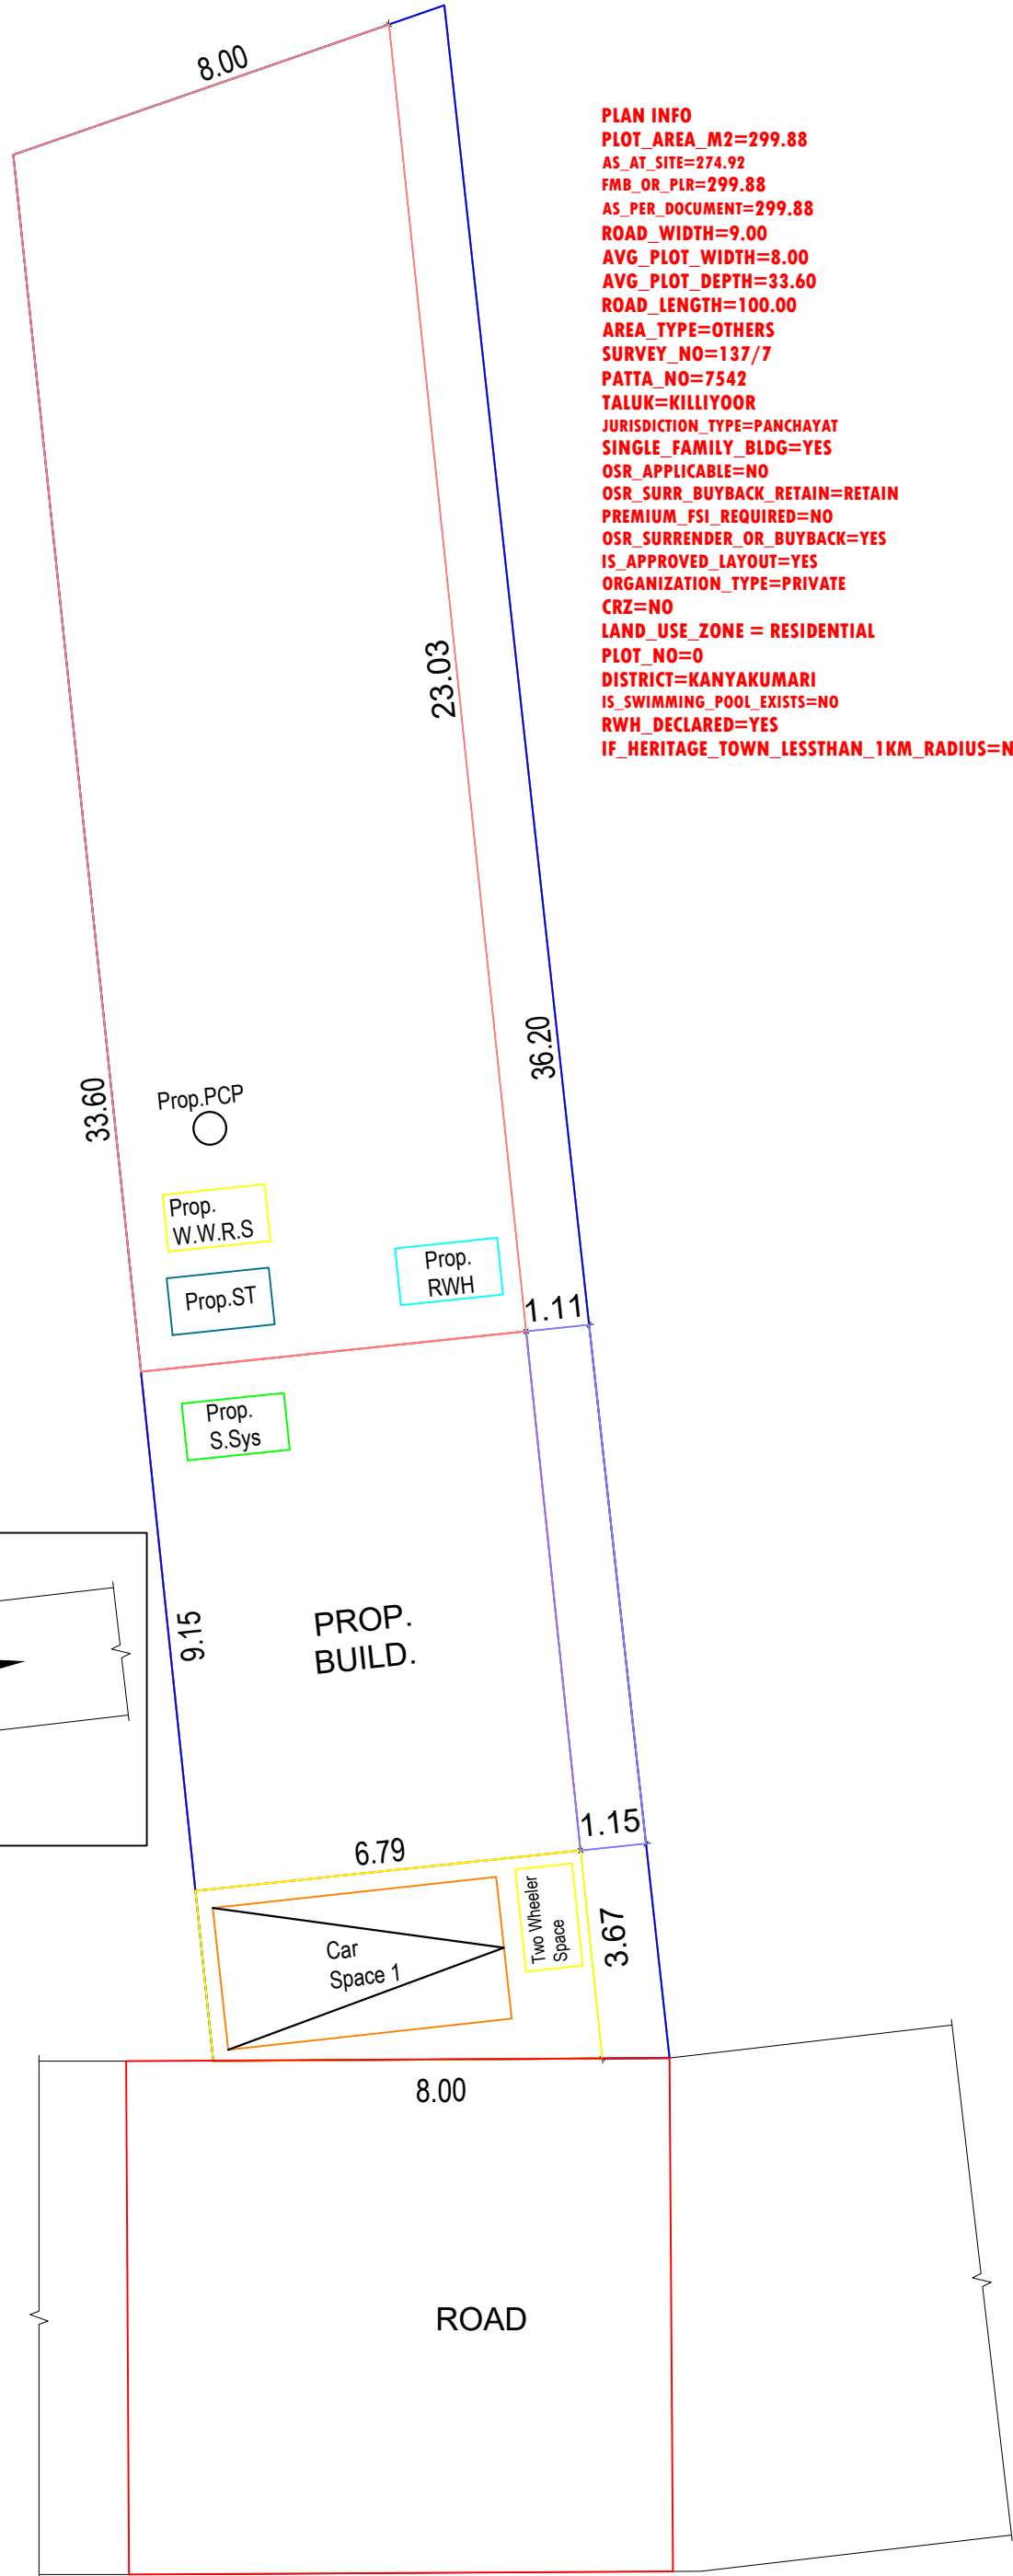

SITE PLAN
SCALE:1:100.

PLAN INFO
PLOT_AREA_M2=299.88
AS_AT_SITE=274.92
FMB_OR_PIR=299.88
AS_PER_DOCUMENT=299.88
ROAD_WIDTH=9.00
AVG_PLOT_WIDTH=8.00
AVG_PLOT_DEPTH=33.60
ROAD_LENGTH=100.00
AREA_TYPE=OTHERS
SURVEY_NO=137/7
PATTI_NO=7542
TALUK=KILLIYOOR
JURISDICTION_TYPE=PANCHAYAT
SINGLE_FAMILY_BLDG=YES
OSR_APPLICABLE=NO
OSR_SURR_BUYBACK_RETAIN=RETAIN
PREMIUM_FSI_REQUIRED=NO
OSR_SURRENDER_OR_BUYBACK=YES
IS_APPROVED_LAYOUT=YES
ORGANIZATION_TYPE=PRIVATE
CRZ=NO
LAND_USE_ZONE=RESIDENTIAL
PLOT_NO=0
DISTRICT=KANYAKUMARI
IS_SWIMMING_POOL_EXISTS=NO
RWH_DECLARED=YES
IF_HERITAGE_TOWN_LESS THAN_1KM_RADIUS=NO

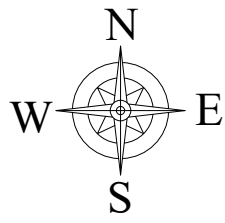


AREA DETAILS - BUILDING

PLINTH AREA		
Plinth Area	62.13 Sq.m	668.77 Sq.ft
Floor Area	50.55 Sq.m	544.12 Sq.ft
AREA DETAILS - PLOT		
Site Area	7.400 Cents	3.00 Are
	(299.478 Sq.m)	(3223.44 Sq.ft)
Vacant Area	237.35 Sq.m	2554.81 Sq.ft
F.S.I	62.13 / 299.48	0.21 < 2.00
PC	62.13 / 299.48	20.75 < 50


SCHEDULE OF JOINERIES

REF	DESCRIPTION	SIZE
D	Door	0.90X2.10
D1	Door	0.80X2.10
KW3	Window	1.50X1.00
W3	Window	1.50X1.50
KW2	Window	0.90X1.00
V	Ventilator	0.90X0.60


SCALE :	ALL DIMENSIONS ARE IN METRE	DWG NO :
1:100		0 0 2 0 0 0 3 2 5

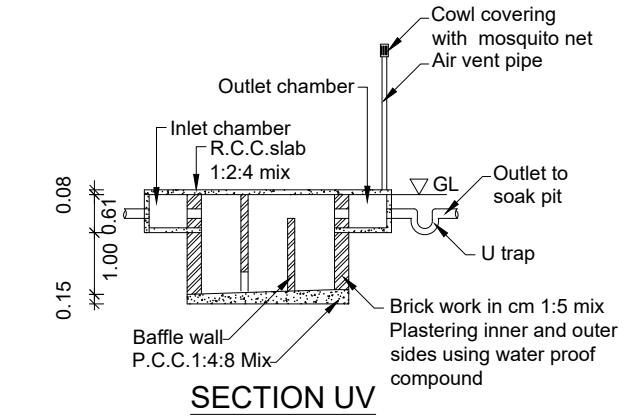

SECTION UV

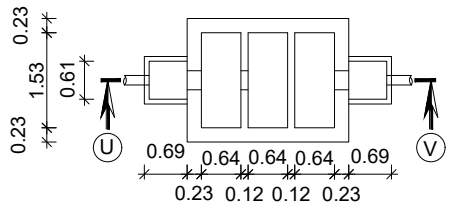

SEPTIC TANK PLAN

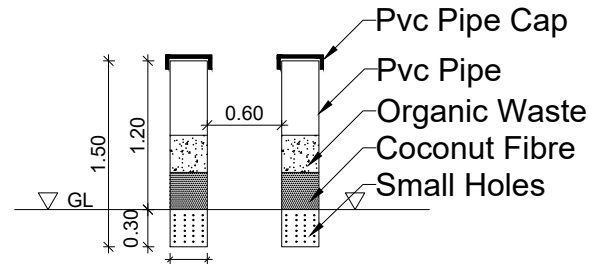

PIPE COMPOST PIT

Mr. Reghu Dev
OWNER

Mr. ANDREWS V. BABU
Signature of Registered Professional
AATHI ENGINEERING CONSTRUCTION
Puthukkadal 629171
Kanyakumari Dist, Tamilnadu.
Mobile No - 9489444999

ENGINEER