



PLAN SHOWING THE PROPOSED CONSTRUCTION OF A TERRACE ROOF RESIDENTIAL BUILDING IN RE.SY.NO: 529 / 5B OF MARUTHOORKURICHI VILLAGE , VALVACHAGOSTAM TOWN PANCHAYAT, KALKULAM TALUK, K.K.DISTRICT.

NAME AND ADDRESS OF OWNER: Mr.N.MANOCHARAN , S/O Mr.NALLATHAMPI,
VELLAMKATTIVILAI, PALLIYADI P.O.

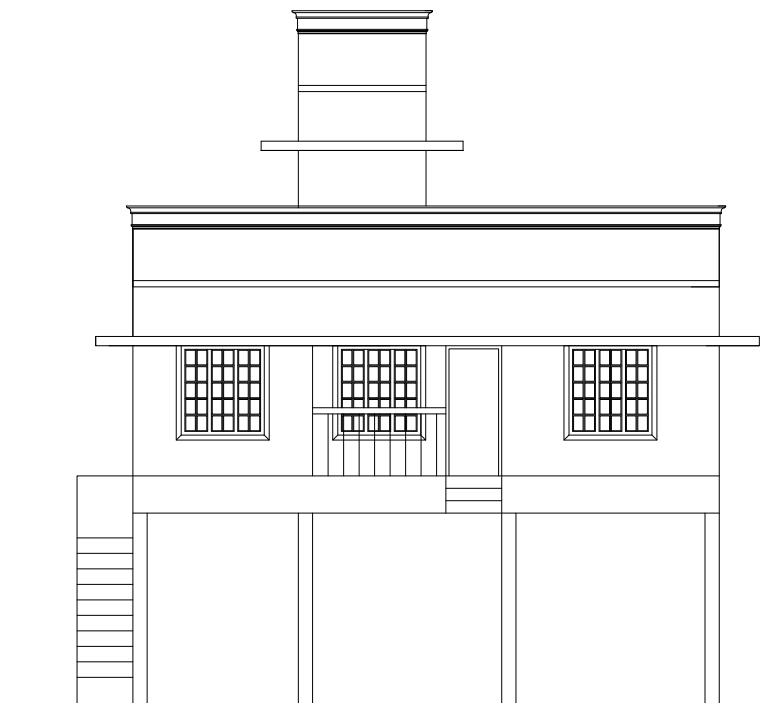


ELEVATION

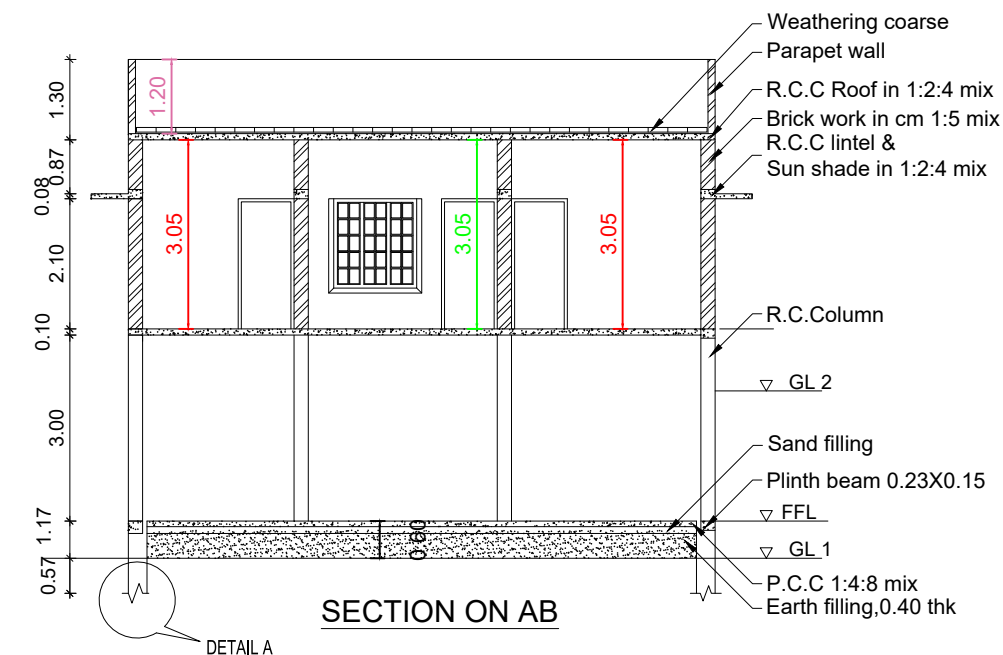


SECTION ON AB


PLAN INFO
PLOT_AREA_M2=161.88
AS_AT_SITE=140.82
FMB_OR_PLR=161.88
AS_PER_DOCUMENT=161.88
ROAD_WIDTH=3.00
AVG_PLOT_WIDTH=13.50
AVG_PLOT_DEPTH=11.20
ROAD_LENGTH=100.00
AREA_TYPE=OTHERS
SURVEY_NO=529/SB
PATTA_NO=5990
TALUK=KALKULAM
JURISDICTION_TYPE=PANCHAYAT
SINGLE_FAMILY_BLDG=YES
OSR_APPLICABLE=NO
OSR_SURR_BUYBACK_RETAIN=RETAIN
PREMIUM_FSI_REQUIRED=NO
OSR_SURRENDER_OR_BUYBACK=YES
IS_APPROVED_LAYOUT=YES
ORGANIZATION_TYPE=PRIVATE
CRZ=NO
LAND_USE_ZONE= RESIDENTIAL
PLOT_NO=0
DISTRICT=KANYAKUMARI
IS_SWIMMING_POOL_EXISTS=NO
RWH_DECLARED=YES
IF_HERITAGE_TOWN_LESS THAN 1KM_RADIUS=NO

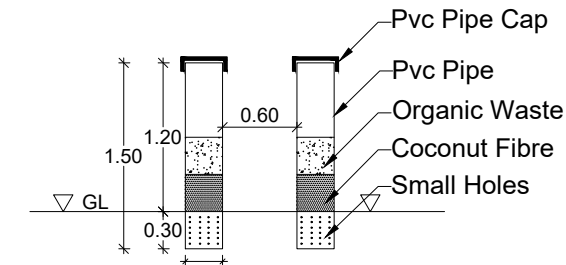


PIPE COMPOST PIT

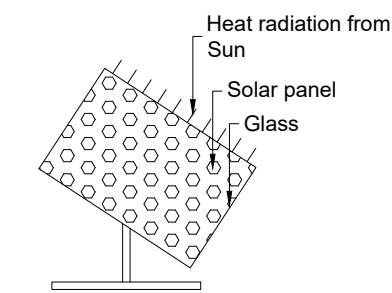


SOLAR SYSTEM

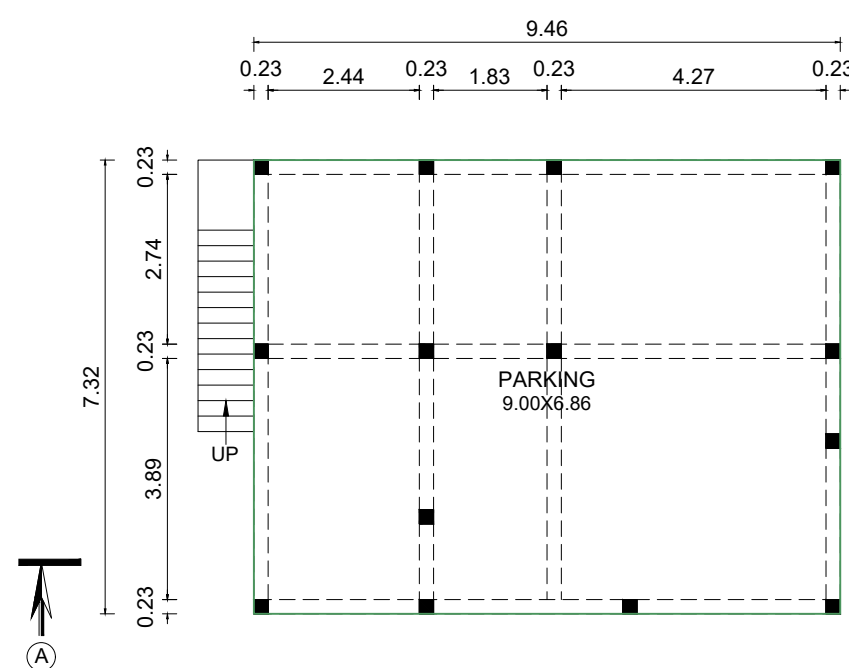


CELLAR FLOOR PLAN

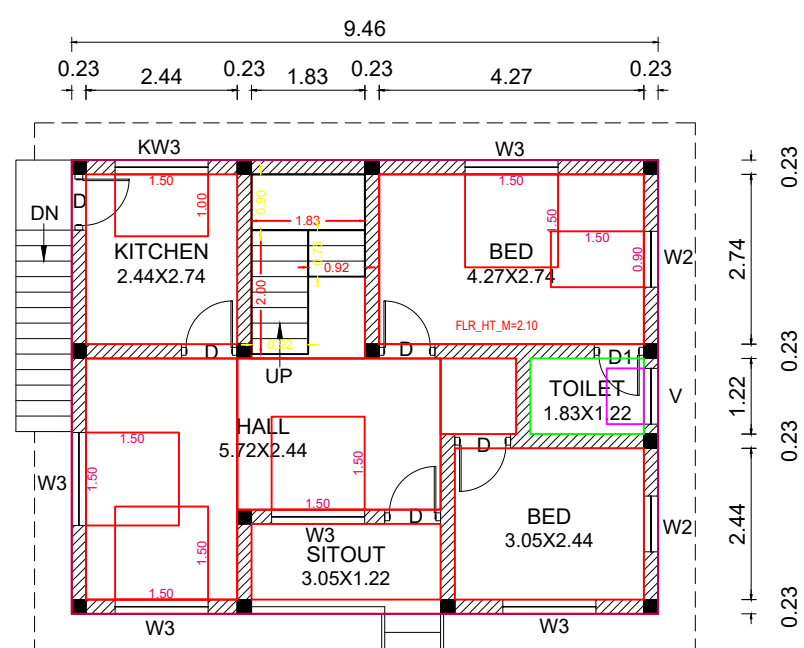


GROUND FLOOR PLAN

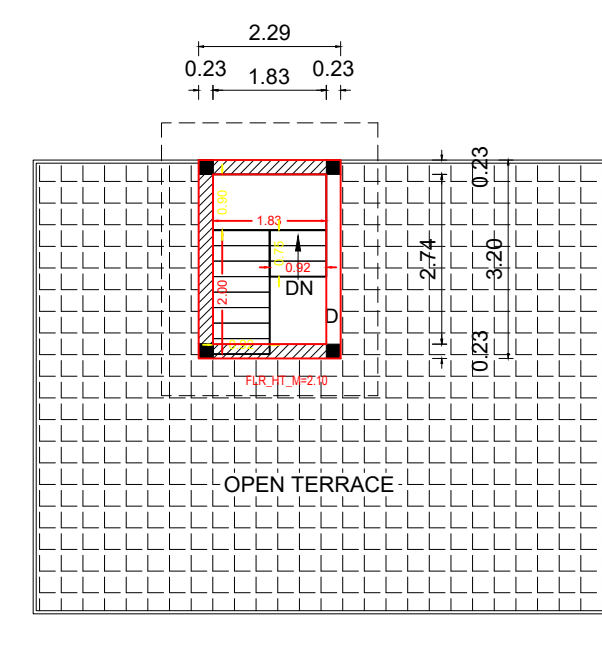


FIRST FLOOR PLAN

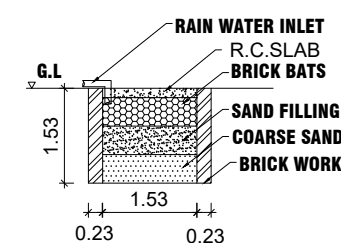


RAIN WATER **HARVESTING PIT**

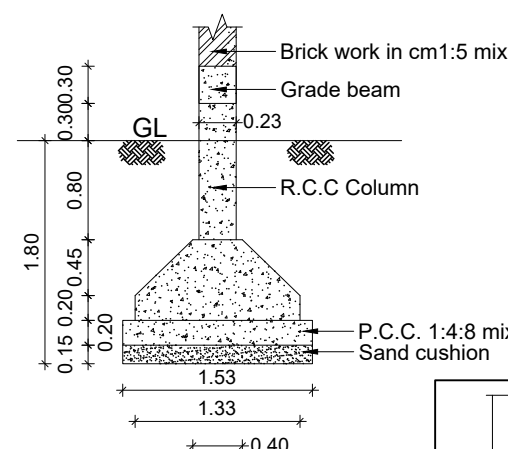


COLUMN DETAILS
SCALE 1:50

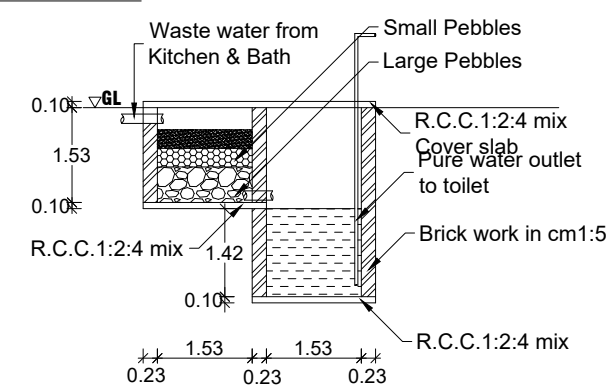


WASTE WATER RECYCLING SYSTEM

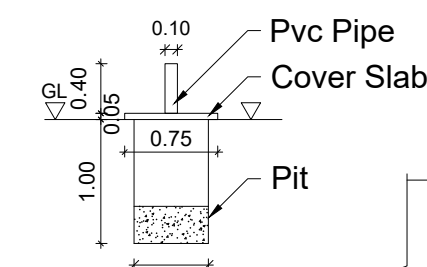


SOLID WASTE COMPOST PIT

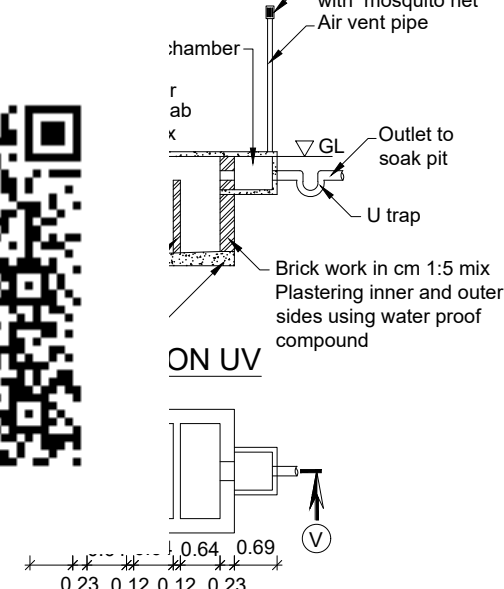


SEPTIC TANK PLAN

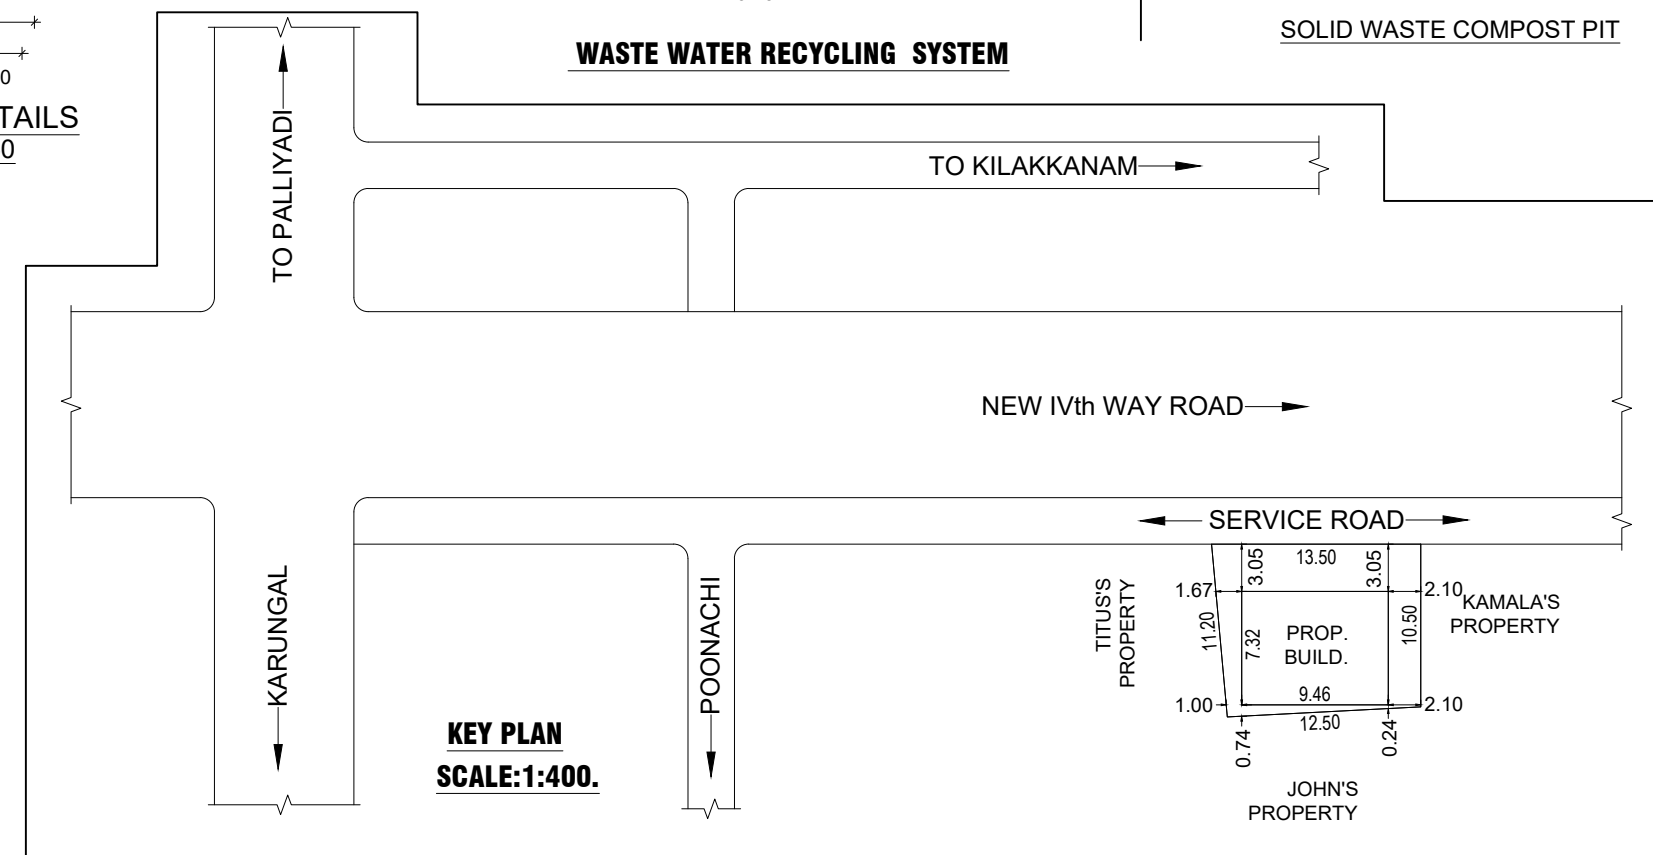

KEY PLAN
SCALE:1:400.

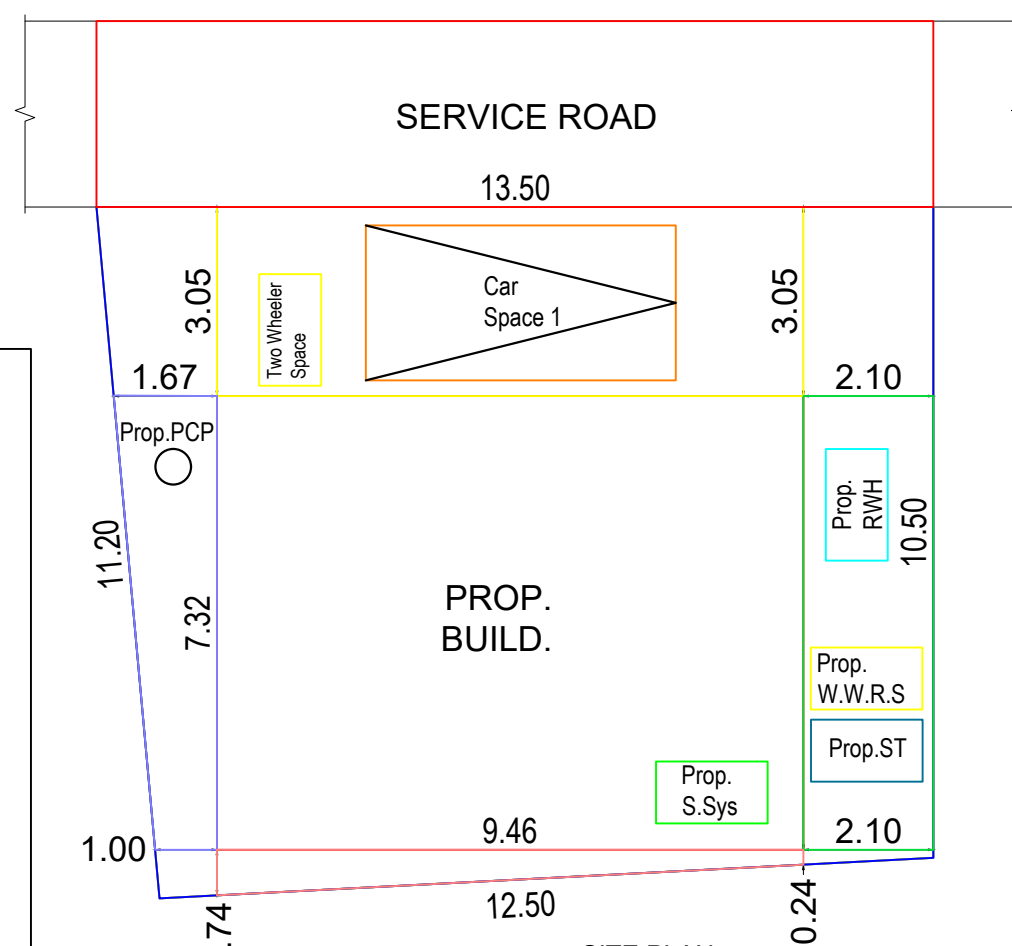

SITE PLAN
SCALE:1:100.

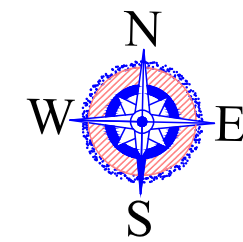

AREA DETAILS - BUILDING

PLINTH AREA		
Cellar Floor	69.25 Sq.mt	745.41 Sq.ft
Ground Floor	69.25 Sq.mt	745.41 Sq.ft
First Floor	7.33 Sq.mt	78.90 Sq.ft
Total	145.83 Sq.mt	1569.71 Sq.ft

FLOOR AREA

Cellar Floor	61.74 Sq.mt	664.57 Sq.ft
Ground Floor	56.55 Sq.mt	608.70 Sq.ft
First Floor	5.01 Sq.mt	53.93 Sq.ft
Total	123.30 Sq.mt	1327.20 Sq.ft

AREA DETAILS - PLOT

Site Area	4.000 Cents	1.62 Are
Vacant Area	92.63 Sq.mt	

SCHEDULE OF JOINERIES

REF	DESCRIPTION	SIZE
D	DOOR	0.90X2.10
D1	DOOR	0.80X2.10
W3	WINDOW	1.50 X 1.50
KW3	WINDOW	1.50 X 1.00
V	VENTILATOR	0.90 X 0.60
W2	WINDOW	0.90X1.50

SCALE : 1:100	ALL DIMENSIONS ARE IN METRE	DWG NO : <table border="1"> <tr> <td>0</td> <td>0</td> <td>3</td> <td>9</td> <td>0</td> </tr> <tr> <td></td> <td>0</td> <td>4</td> <td>2</td> <td>5</td> </tr> </table>	0	0	3	9	0		0	4	2	5
0	0	3	9	0								
	0	4	2	5								

APPLICANT

S. BAGAVEL SINGH D.C.
LICENCED BUILDING SURVEYOR
CHECKKITTAVILAI
PALLIYADI - 629 169

ENGINEER