

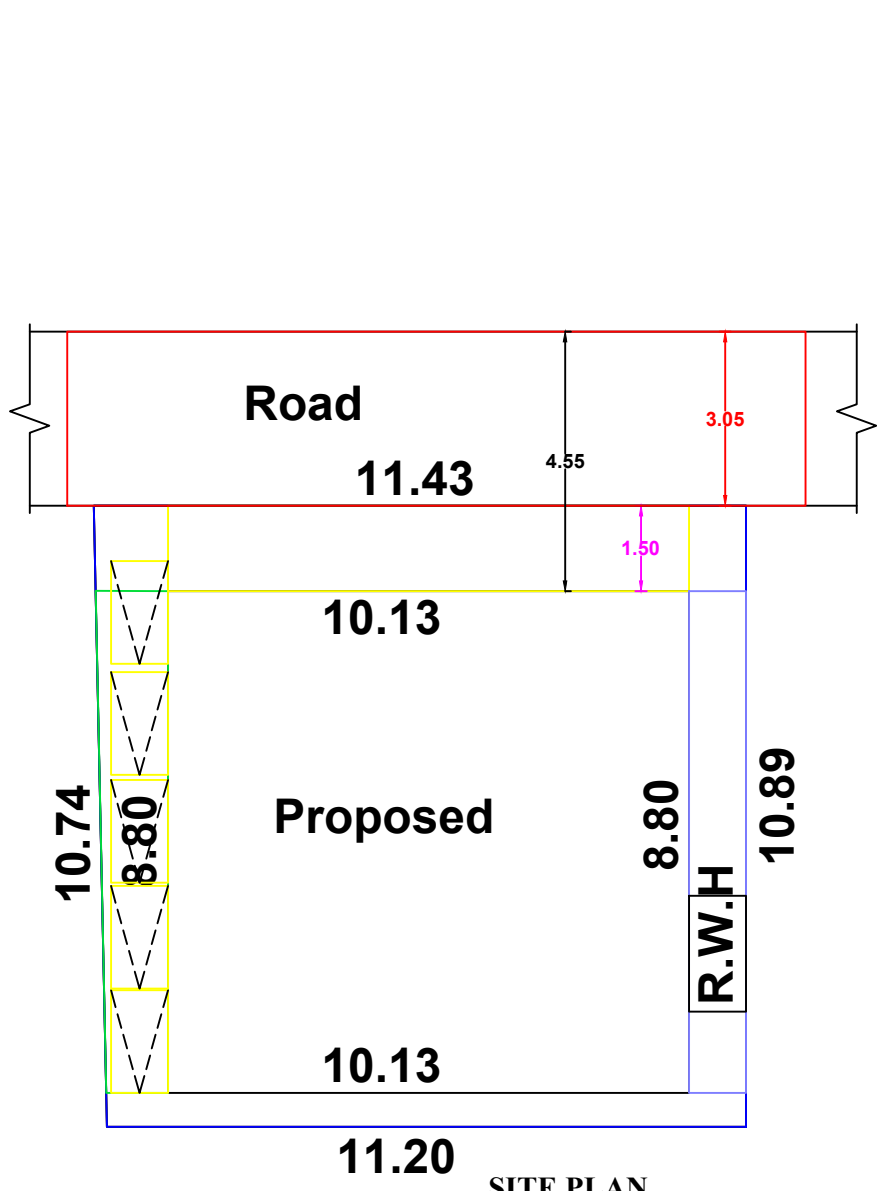


PLAN SHOWING THE PROPOSED CONSTRUCTION OF SECOND FLOOR RESIDENTIAL BUILDING, IN RE SY NO - 426/18, AT USARAVILAI, PUTHALAM P.O IN PUTHALAM TOWN PANCHAYAT, THENGAMPUTHOOR (PUTHALAM) VILLAGE, AGASTHEESWARAM TALUK, KANYAKUMARI DIST.


OWNER NAME : MR. K.VAIGUNDARAJA S/O MR. KUMARESAN, USARAVILAI, PUTHALAM P.O

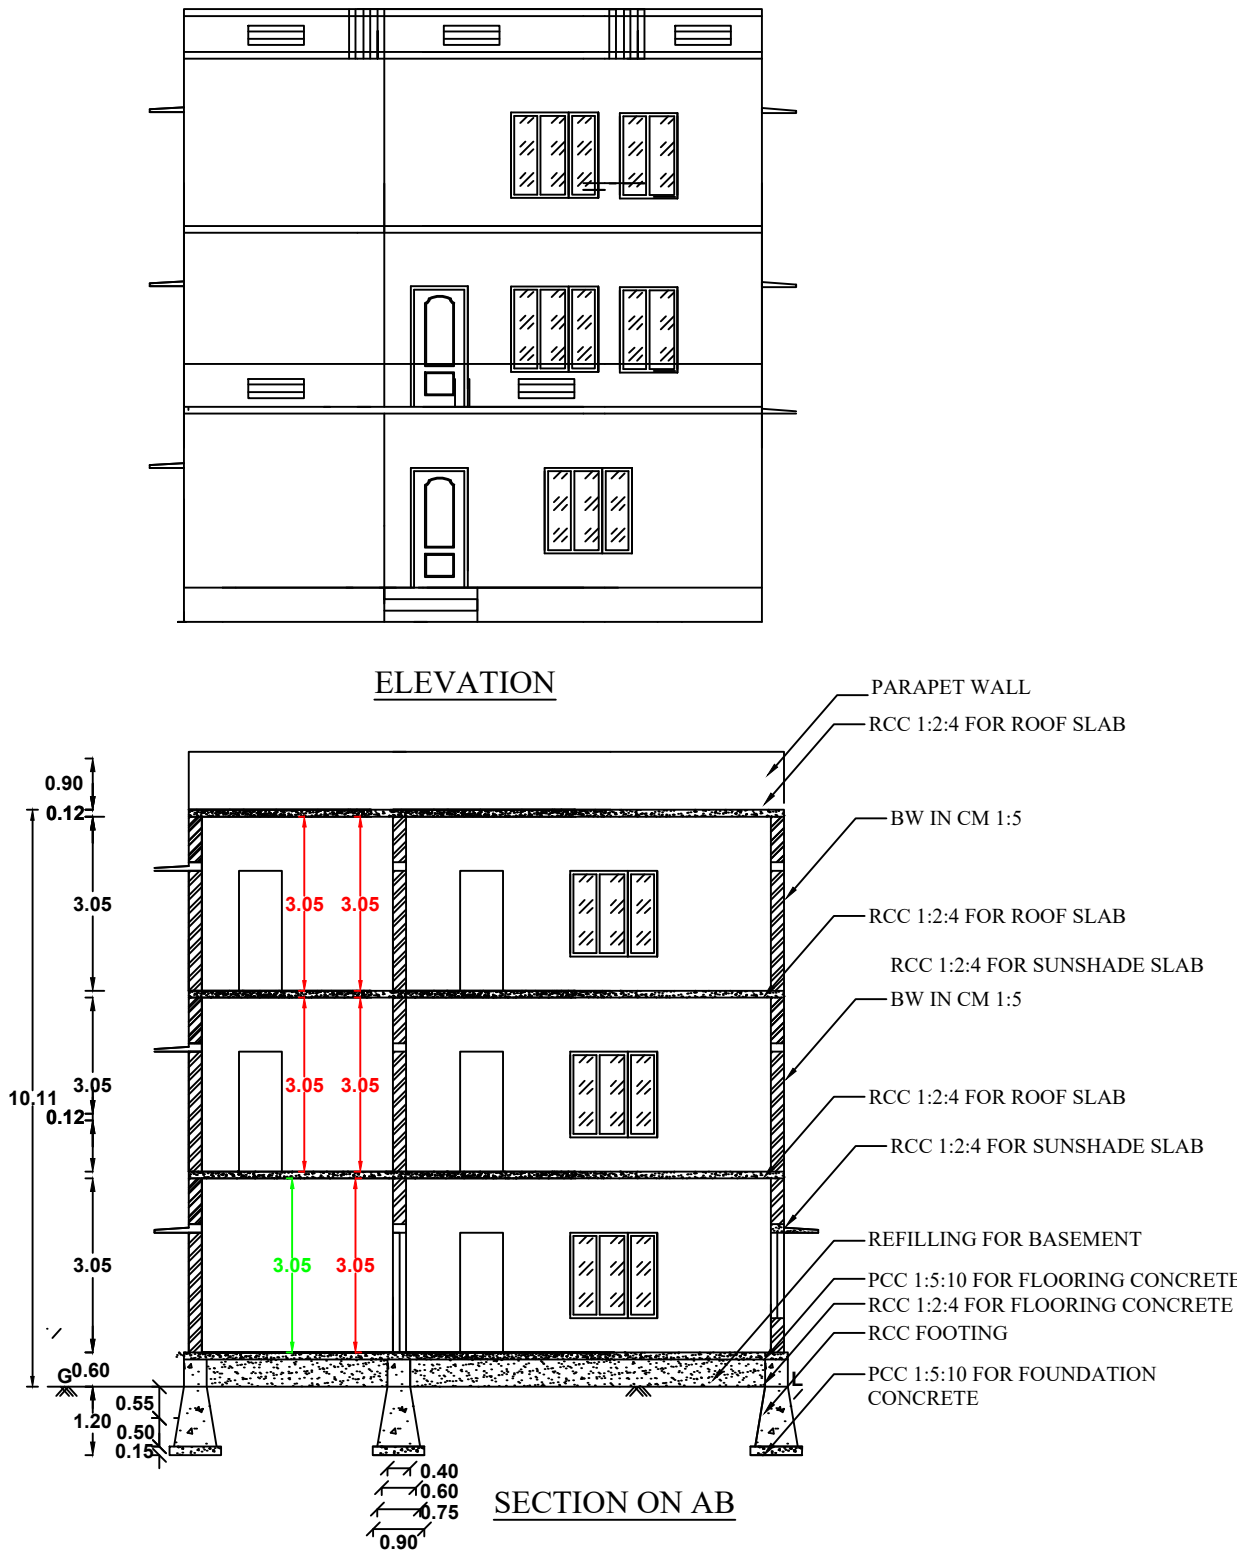


PLAN INFO
PLOT_NO=NO
TALUK=AGASTHEESWARAM
DISTRICT=KANYAKUMARI
PLOT_AREA_M2=122.46
JURISDICTION_TYPE=PUTHALAM TOWN PANCHAYAT
PATTA_NO= 5535
SINGLE_FAMILY_BLDG=YES
SURVEY_NO=426/18
LAND_USE_ZONE = RESIDENTIAL
CRZ=NO
SECURITY_ZONE=NO
ACCESS_WIDTH_M=11.43
WHETHER_GOVT_OR_AIDED_SCHOOL=NO
AS_AT_SITE= 123.22
FMB_OR_PLR=122.46
AS_PER_DOCUMENT=122.46
ROAD_WIDTH=3.05
ROAD_LENGTH=100
AVG_PLOT_DEPTH=10.89
AVG_PLOT_WIDTH= 11.43
RWH_DECLARED=YES
BUILDING_NEAR_TO_RIVER=NO
OSR_APPLICABLE=NO
OSR_SURRENDER_OR_BUYBACK=BUYBACK
PREMIUM_FSI_REQUIRED=NO
IS_APPROVED_LAYOUT=NO
AREA_TYPE=OTHERS
BUILDING_NEAR_MONUMENT=NO
BUILDING_NEAR_GOVT_BLDG=NO
PROVISION_FOR_GREEN_BUILDINGS_AND_SUSTAINABILITY=NO
FIRE_PROTECTION_AND_FIRE_SAFETY_REQUIREMENTS=NO
NOC_FOR_CONSTRUCTION_NEAR_MONUMENT=NO
BARRIER_FREE_ACCESS_FOR_PHYSICALLY_CHALLENGED_PEOPLE=YES
FIRE_PROTECTION_AND_FIRE_SAFETY_REQUIREMENTS=YES
NOC_FIRE_DEPT=YES
BLOCK_1_INDIVIDUAL_RESIDENCE_MEMBER_COUNT=4
BLOCK_1_INDIVIDUAL_NON_RESIDENTIAL_MEMBER_COUNT
BLOCK_1_B-SHOP_MEMBER_COUNT=5
BLOCK_1_B-PCO_MEMBER_COUNT=1
IS_SWIMMING_POOL_EXISTS=NO
IF_HERITAGE_TOWN_LESS_THAN_1KM_RADIUS=NO

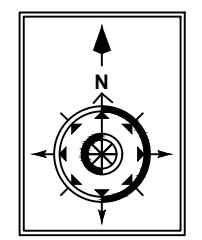


SITE PLAN
SCALE 1:100

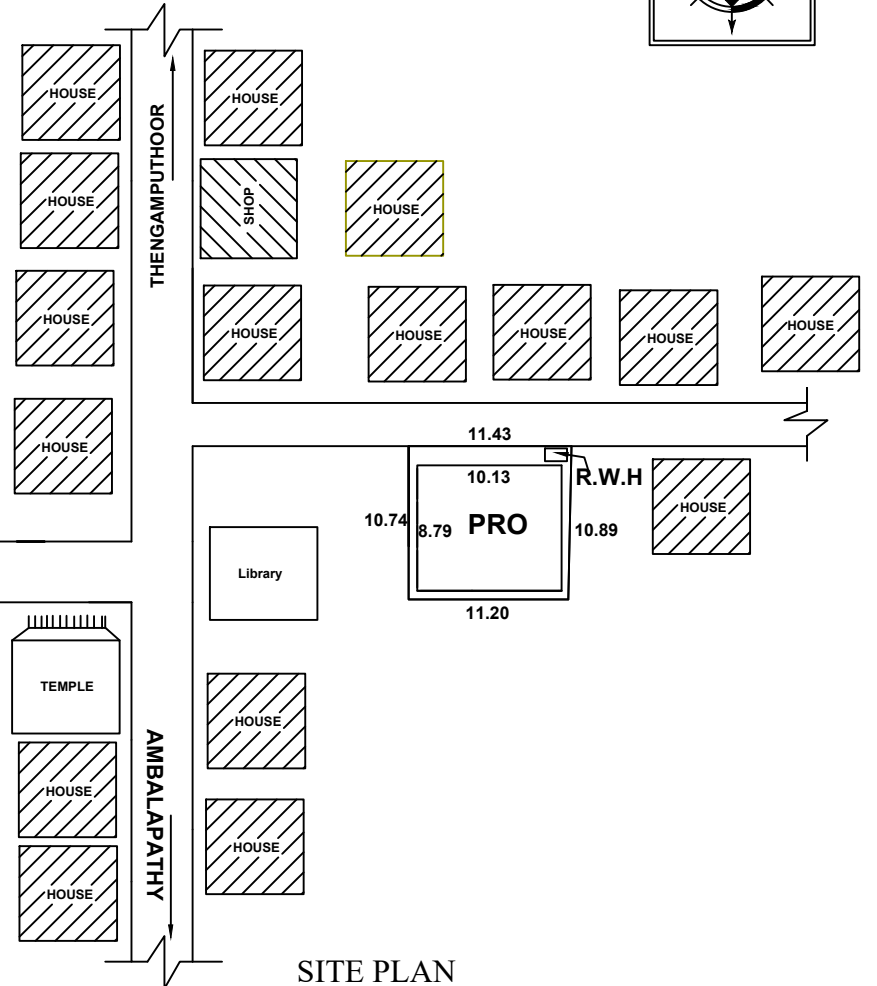


SITE PLAN

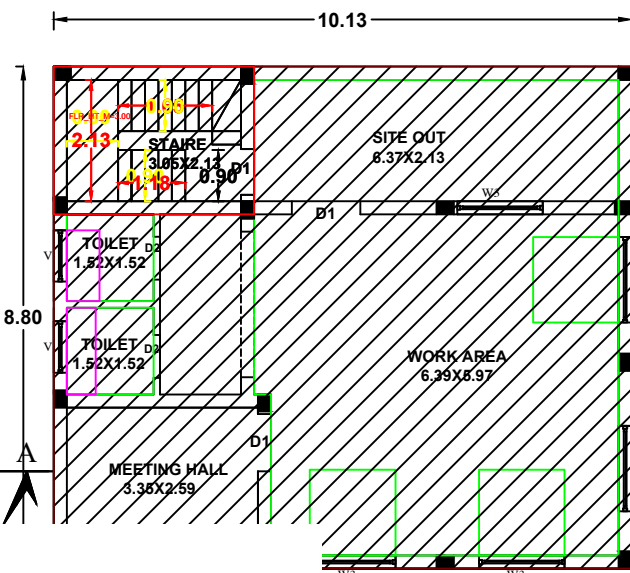


ROUND FLOOR PLAN

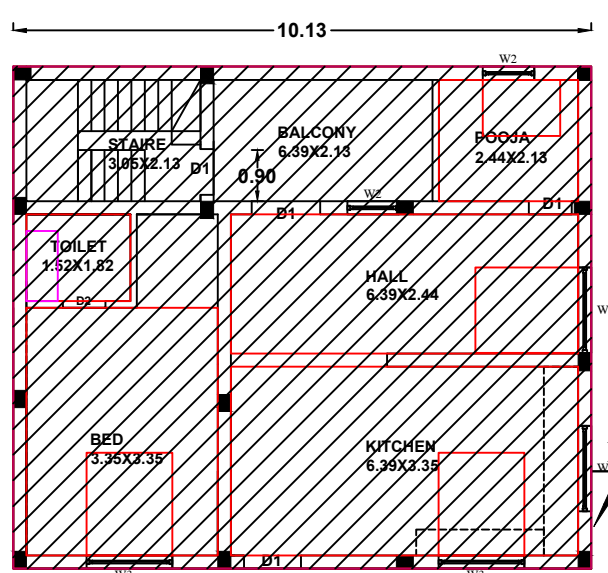


EXISTING FIRST FLOOR PLAN

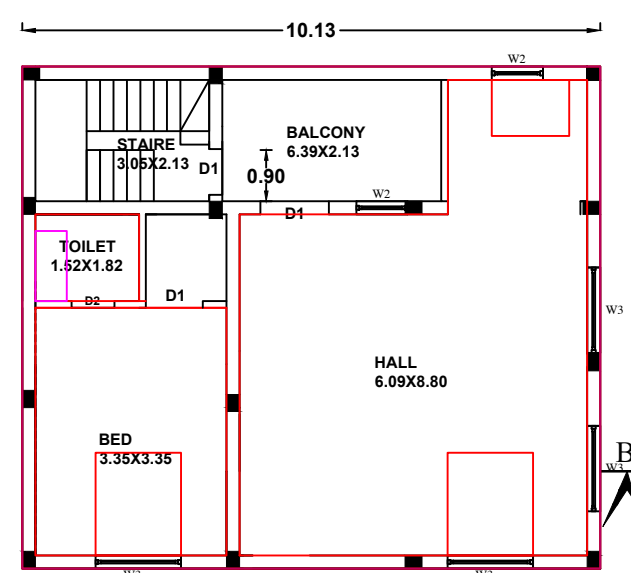


PROPOSED SECOND FLOOR PLAN

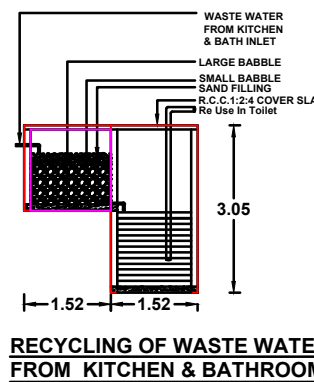


RECYCLING OF WASTE WATER FROM KITCHEN & BATHROOM

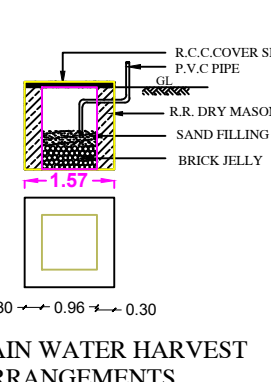

RAIN WATER HARVEST ARRANGEMENTS

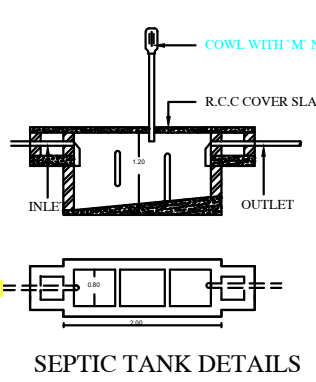

SEPTIC TANK DETAILS

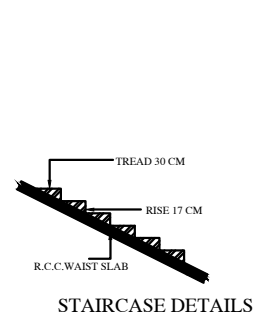

STAIRCASE DETAILS

SCHEDULE OF JOINERY		
DETAILS		SIZE
D	DOOR	1.00 X 2.10
D1	DOOR	0.90 X 2.10
D2	DOOR	0.75 X 2.10
W2	WINDOW	1.00 X 1.50
W3	WINDOW	1.50 X 1.50
FW	WINDOW	0.60 X 1.80
KW2	WINDOW	1.00 X 1.00
V	VENTILATOR	0.90 X 0.60

SCALE	
SITE :1:400	PLAN : 1:100
ALL DIMENSIONS ARE IN METERS	
SITE AREA : 122.46 SQ.M :1317.69 SQ.FT (3.025 CENT)	
EXISTING G.F.A : 89.09 SQ.M = 958.60 SQ.FT F.F.A : 89.09 SQ.M = 958.60 SQ.FT	
PROPOSED S.F.A : 89.09 SQ.M = 958.60 SQ.FT	
VACANT AREA : 33.37 SQ.M : 359.06 SQ.FT	

ROAD OR STREET

OWNER NAME :

K. Vaigundaraja



LICENSED SURVEYOR

DRG.NO:DB-0013

LBR BUILDERS
NAGERCOIL