




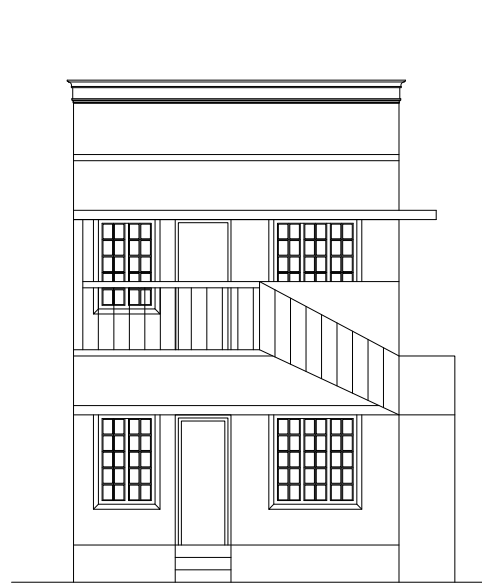


ELEVATION

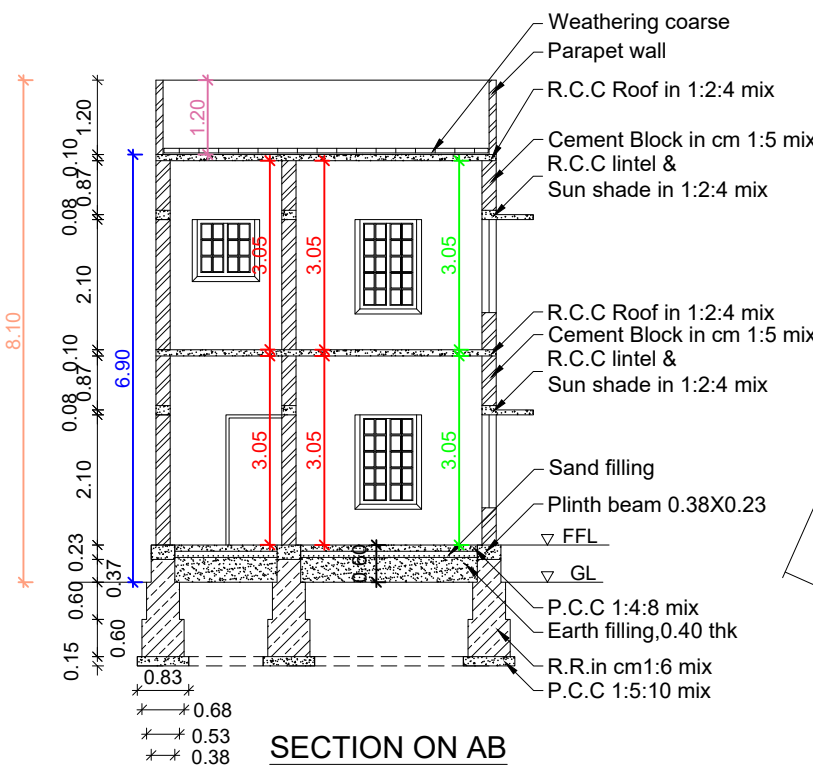


SECTION ON AB

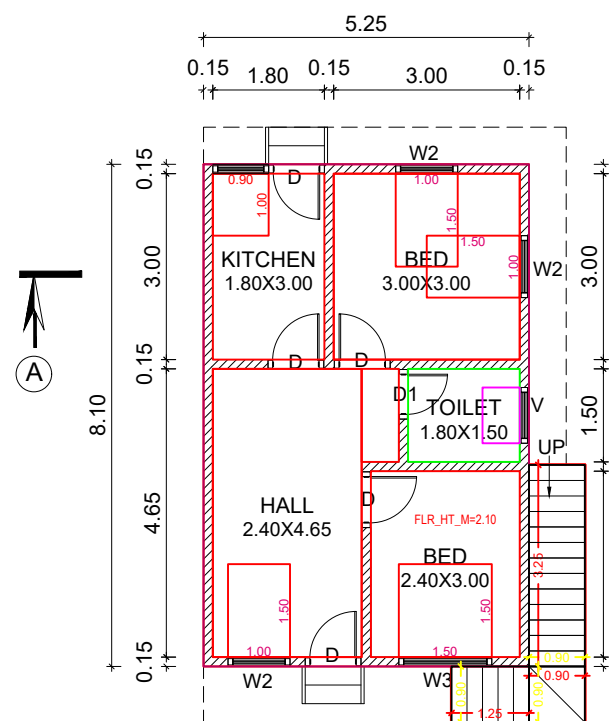


GROUND FLOOR PLAN

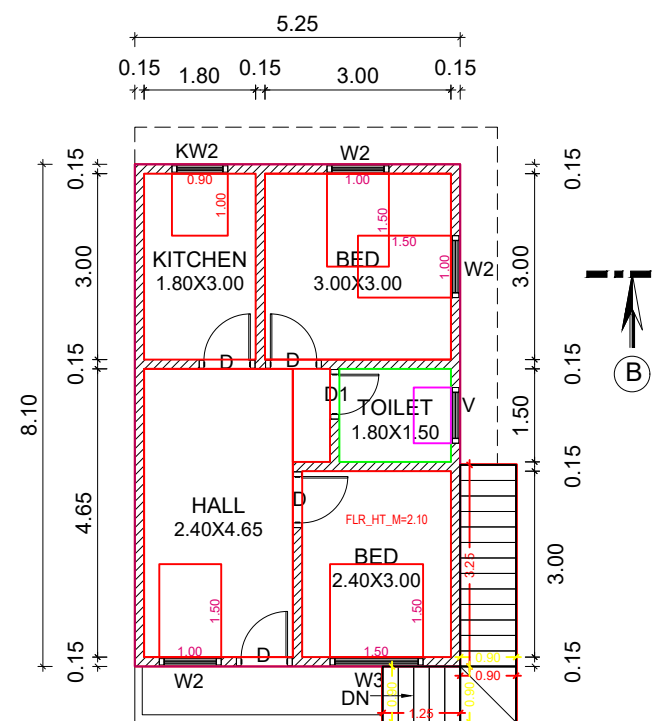


FIRST FLOOR PLAN

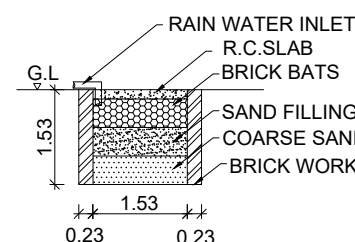


RAIN WATER
HARVESTING PIT

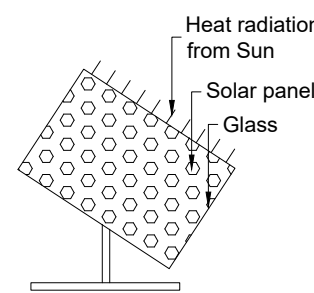


SOLAR SYSTEM

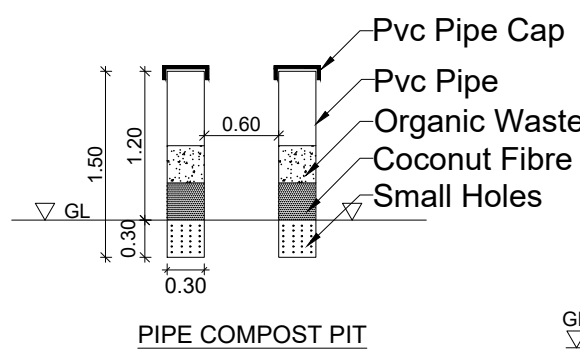

PIPE COMPOST PIT

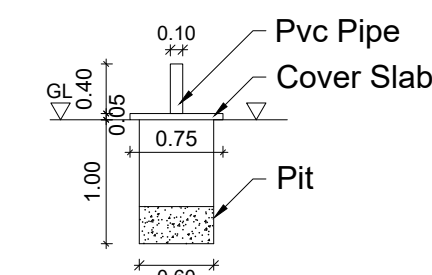


SOLID WASTE COMPOST PIT

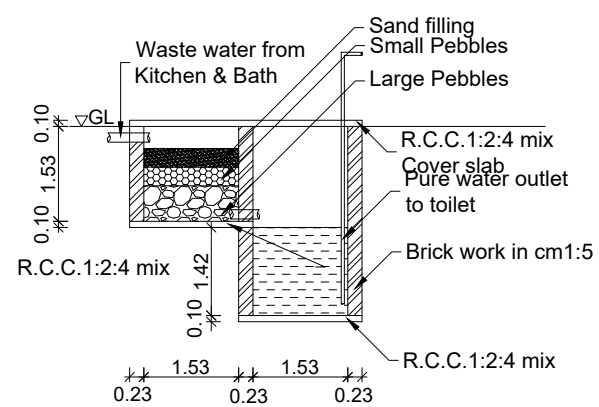

WASTE WATER RECYCLING SYSTEM

SITE PLAN
SCALE : 1:100

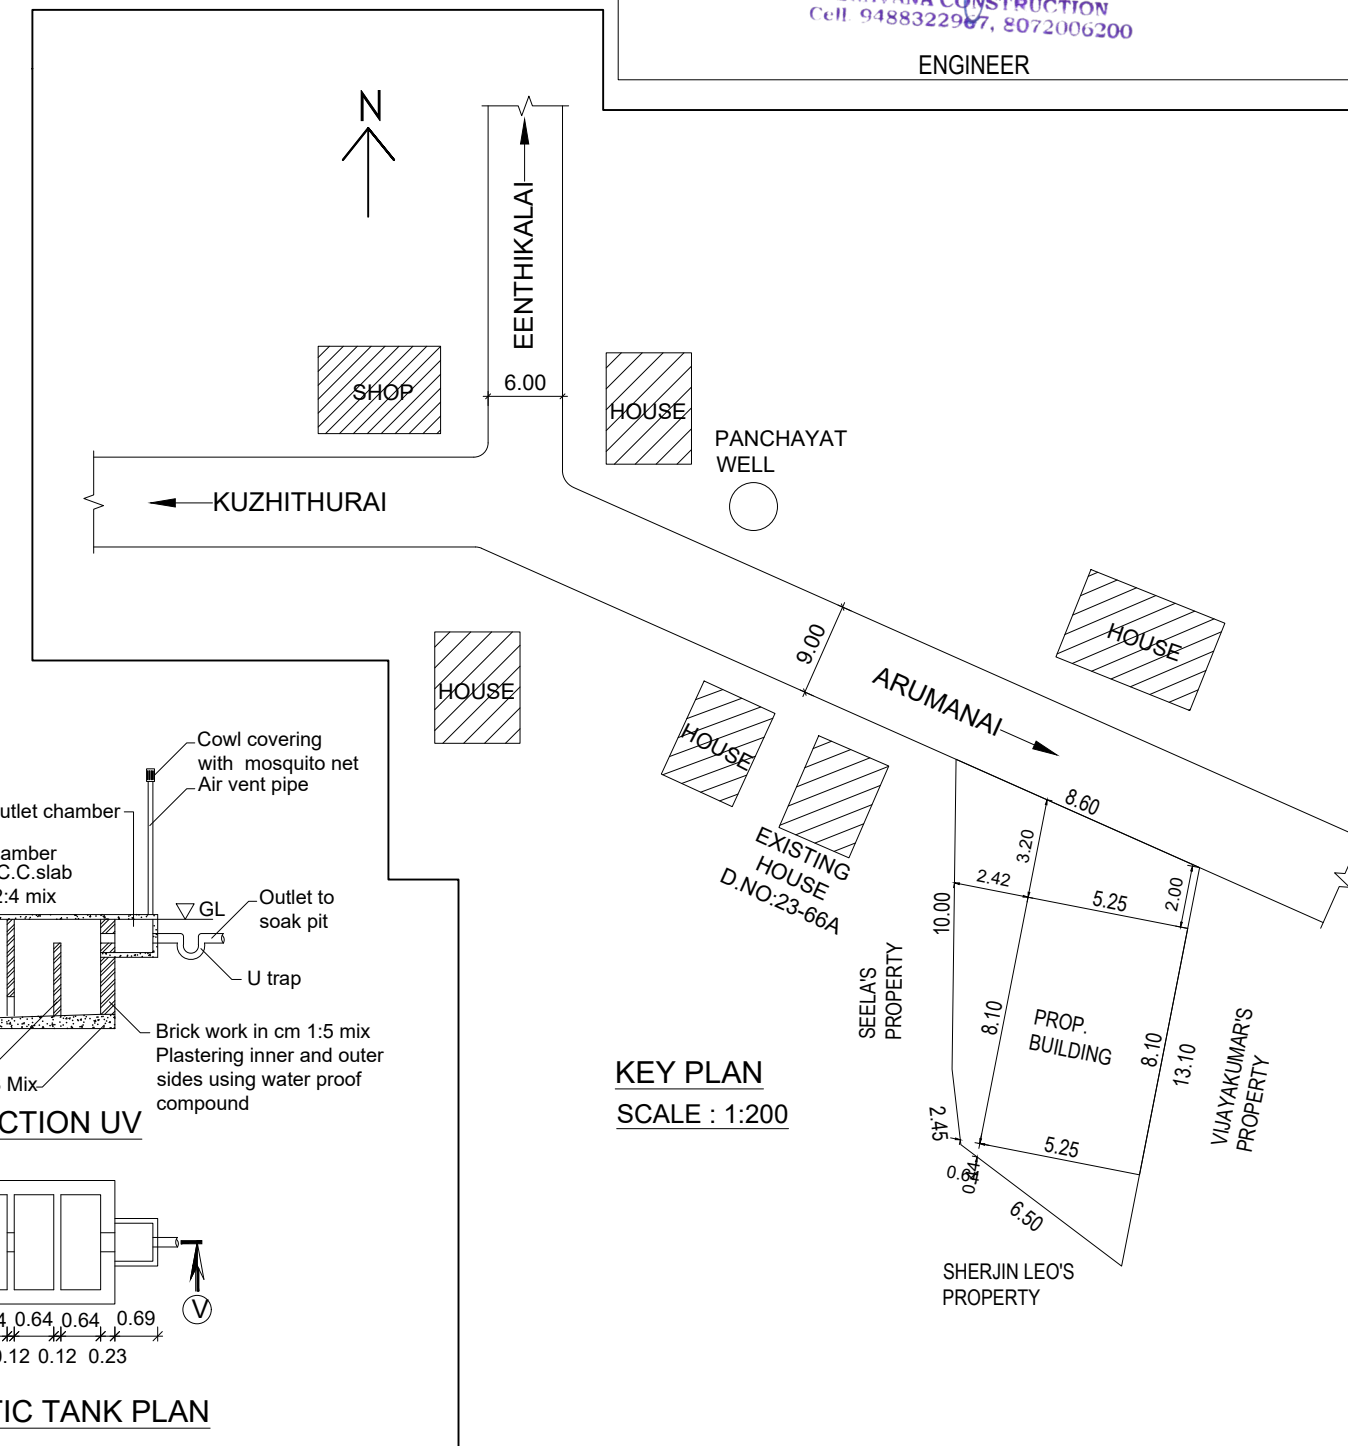

KEY PLAN
SCALE : 1:200

PLAN SHOWING THE PROPOSED CONSTRUCTION
OF TERRACE ROOF RESIDENTIAL BUILDING IN
RE.SY.NO: 518/12A2 AT ANDUCODE 'A' VILLAGE,
EDAICODE TOWN PANCHAYAT, VILAVANCODE
TALUK, K.K.DISTRICT.

OWNED BY: Mrs.T.ZHANTHARKAMMAL,
W/O Mr.SELVESTOR,
KALLAM POTTAI, ANDUCODE,
ANDUCODE P.O., K.K.DIST.

AREA DETAILS - BUILDING

PLINTH AREA		
Ground Floor	42.52 Sq.m	457.69 Sq.ft
First Floor	42.52 Sq.m	457.69 Sq.ft
Total	85.04 Sq.mt	915.37 Sq.ft

FLOOR AREA

Ground Floor	36.36 Sq.m	391.38 Sq.ft
First Floor	36.36 Sq.m	391.38 Sq.ft
Total	72.72 Sq.mt	782.76 Sq.ft

AREA DETAILS - PLOT

Site Area	2.175 Cents	0.88 Are
	(88.022 Sq.m)	(947.43 Sq.ft)
Vacant Area	45.50 Sq.m	489.79 Sq.ft
F.S.I	85.04 / 88.02	0.97 < 2.00
PC	42.52 / 88.02	48.31 < 50

Shantharkammal

SIGNATURE OF OWNER

[Signature]
Signature of Registered Professional
Er. R. SREEKUMAR, B.A., D.C.E.
LICENSED REGISTERED ENGINEER
GRADE III
SRAVANA CONSTRUCTION
Cell 9488322977, 8072006200

ENGINEER



PLAN INFO
PLOT AREA_M2=88.02
AS AT SITE=88.42
FMR_OR_PLR=88.02
AS PER DOCUMENT=88.02
ROAD_WIDTH=9.00
AVG_PLOT_WIDTH=8.60
AVG_PLOT_DEPTH=13.10
ROAD_LENGTH=100.00
AREA_TYPE=EWS
SURVEY_NO=518/12A2
PATTA_NO=15435
TALUK=VILAVANCODE
JURISDICTION_TYPE=PANCHAYAT
SINGLE_FAMILY_BLDG=YES
OSR_APPLICABLE=NO
OSR_SURRENDER_OR_BUYBACK=NO
OSR_SURRENDER_OR_BUYBACK=NO
IS_APPROVED_LAYOUT=YES
ORGANIZATION_TYPE=PRIVATE
CRZ=NO
LAND_USE_ZONE = RESIDENTIAL
PLOT_NO=0
DISTRICT=KANYAKUMARI
IS_SWIMMING_POOL_EXISTS=NO
RWH_DECLARED=YES
IF_HERITAGE_TOWN_LESS_THAN_1KM_RADIUS=NO

JOINERIES		SCHEDULE OF JOINERIES		
REF	DESCRIPTION	SIZE	W2	WINDOW
D	DOOR	0.90 X 2.10	0.90 X 1.50	
D1	DOOR	0.80 X 2.10	1.00 X 1.00	
W3	WINDOW	1.50 X 1.50	0.90 X 0.60	

SCALE :
1:100

ALL DIMENSIONS
ARE IN CENTIMETRE

DWG NO :
0 0 2 5 6
0 3 2 1 5

ER.A.SREEKUMAR
GEO TECH CONSTRUCTIONS

MAIN ROAD, ARUMANAI,
K.K.DISTRICT-629151.
MOBILE NO: 9443808720.
email:geotechsree@gmail.com