




PLAN SHOWING THE PROPOSED CONSTRUCTION OF R.C.C. ROOF COMMERCIAL BUILDING IN
RE.SY.NO. 726/13 OF THIRUVATTAR VILLAGE IN THIRUVATTAR TOWN PANCHAYAT.
OWNED BY: Mr. R. MANIKANDAN, S/O. Mr. RAMAKRISHNAN, POOVANCHUTTU VILAI, KESAVAPURAM,
THIRUVATTAR POST, THIRUVATTAR TALUK, K.K. DISTRICT.

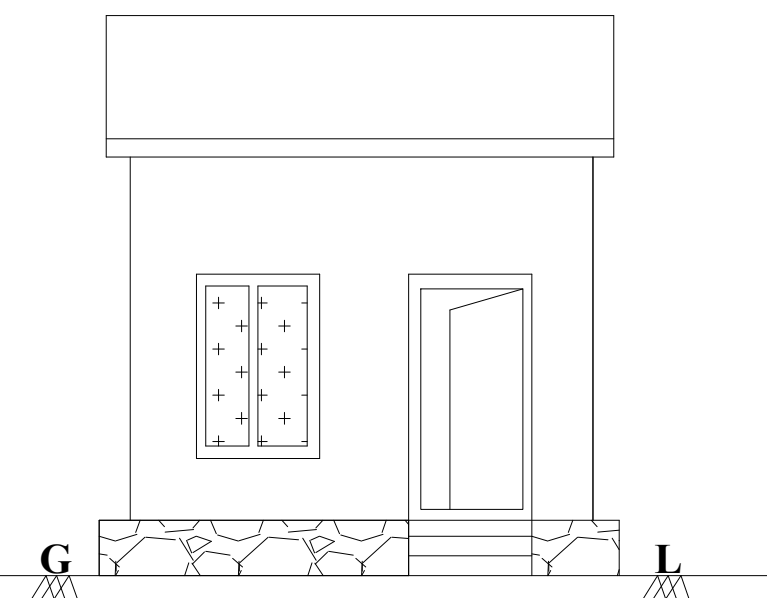


ELEVATION

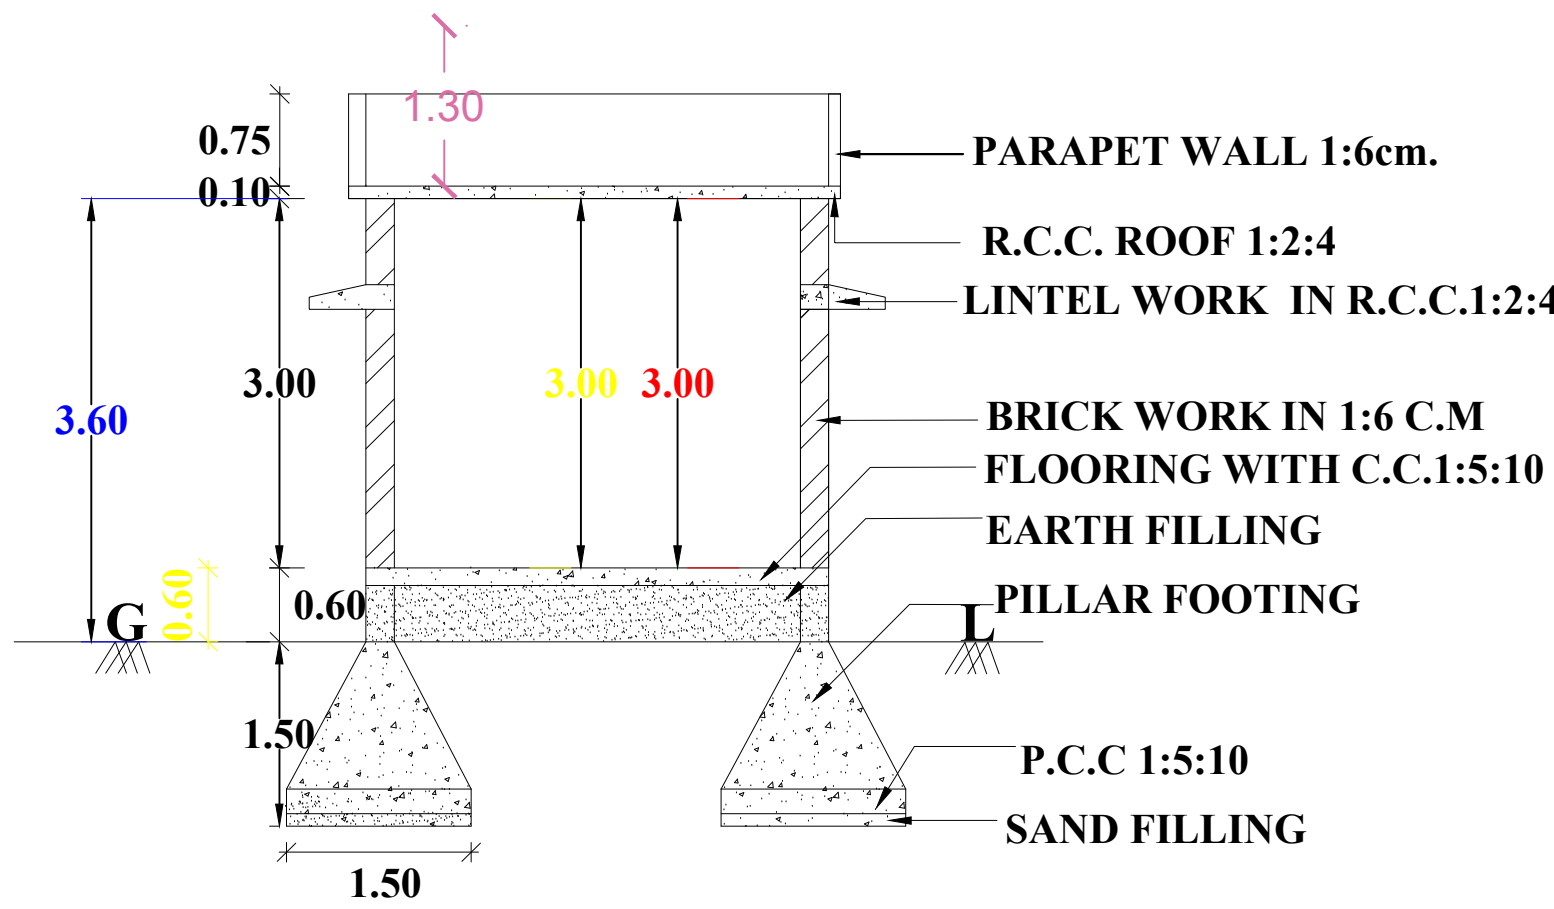

SECTION ON 'AB'

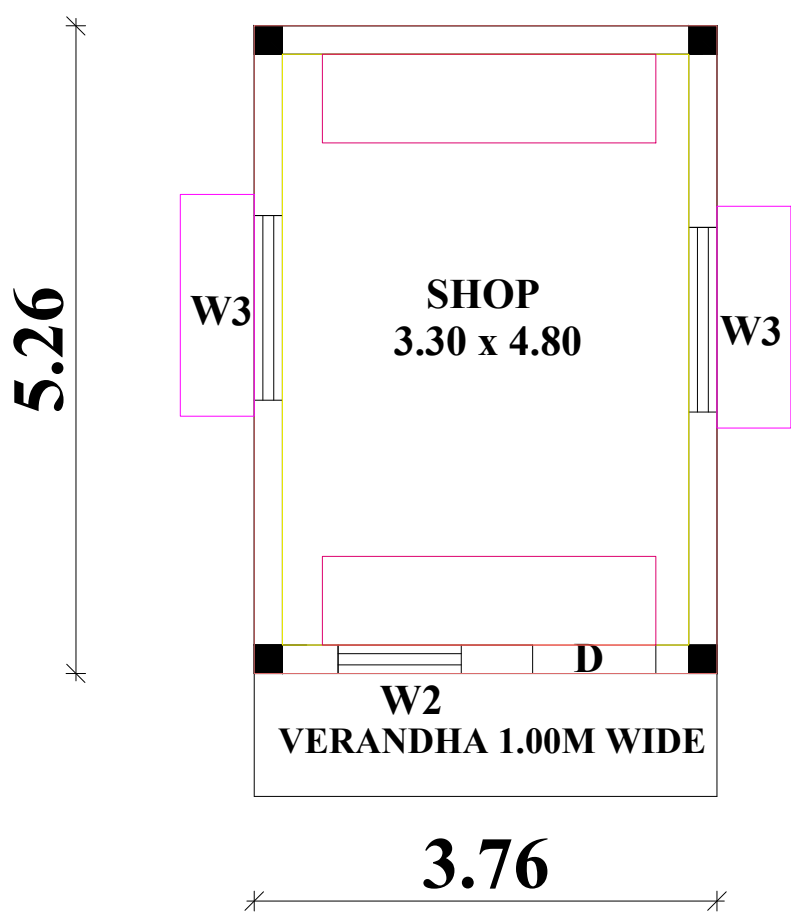


GROUND FLOOR PLAN

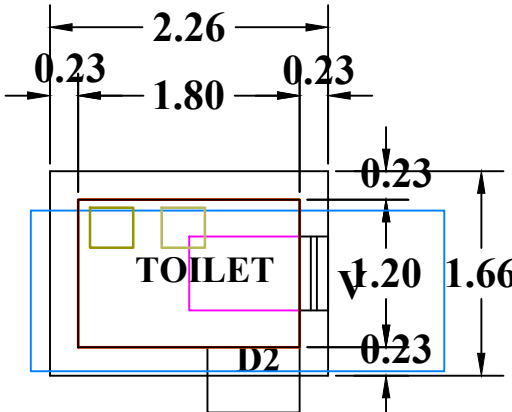


TOILET


PLAN INFO
PATTA_NO=11185
TALUK=THIRUVATTAR
DISTRICT=KANNYAKUMARI
SURVEY_NO=726/13
PLOT_AREA_M2=323.86
AS_PER_DOCUMENT=323.86
AS_AT_SITE=330.76
FMB_OR_PLR=323.86
JURISDICTION_TYPE=PANCHAYAT
SINGLE_FAMILY_BLDG=YES
LAND_USE_ZONE=COMMERCIAL
BLOCK_1_B-SHOP_MEMBER_COUNT=3
CRZ=NO
SECURITY_ZONE=NO
ACCESS_WIDTH_M=9.60
WHETHER_GOVT_OR_AIDED_SCHOOL=NO
ROAD_WIDTH=5.00
ROAD_LENGTH=100
AVG_PLOT_DEPTH=27.60
AVG_PLOT_WIDTH=12.00
RWHT_DECLARED=YES
BUILDING_NEAR_TO_RIVER=NO
OSR_APPLICABLE=NO
OSR_SURRENDER_OR_BUYBACK=BUYBACK
PREMIUM_FSI_REQUIRED=NO
IS_APPROVED_LAYOUT=NO
AREA_TYPE=OTHERS
BUILDING_NEAR_MONUMENT=NO
BUILDING_NEAR_GOVT_BLDG=NO
PROVISION_FOR_GREEN_BUILDINGS_AND_SUSTAINABILITY=NO
FIRE_PROTECTION_AND_FIRE_SAFETY_REQUIREMENTS=NO
NOC_FOR_CONSTRUCTION_NEAR_MONUMENT=NO
BARRIER_FREE_ACCESS_FOR_PHYSICALLY_CHALLENGED_PEOPLE=YES
FIRE_PROTECTION_AND_FIRE_SAFETY_REQUIREMENTS=YES
NOC_FIRE_DEPT=NO
IS_SWIMMING_POOL_EXISTS=NO
IF_HERITAGE_TOWN_LESSTHAN_1KM_RADIUS=NO

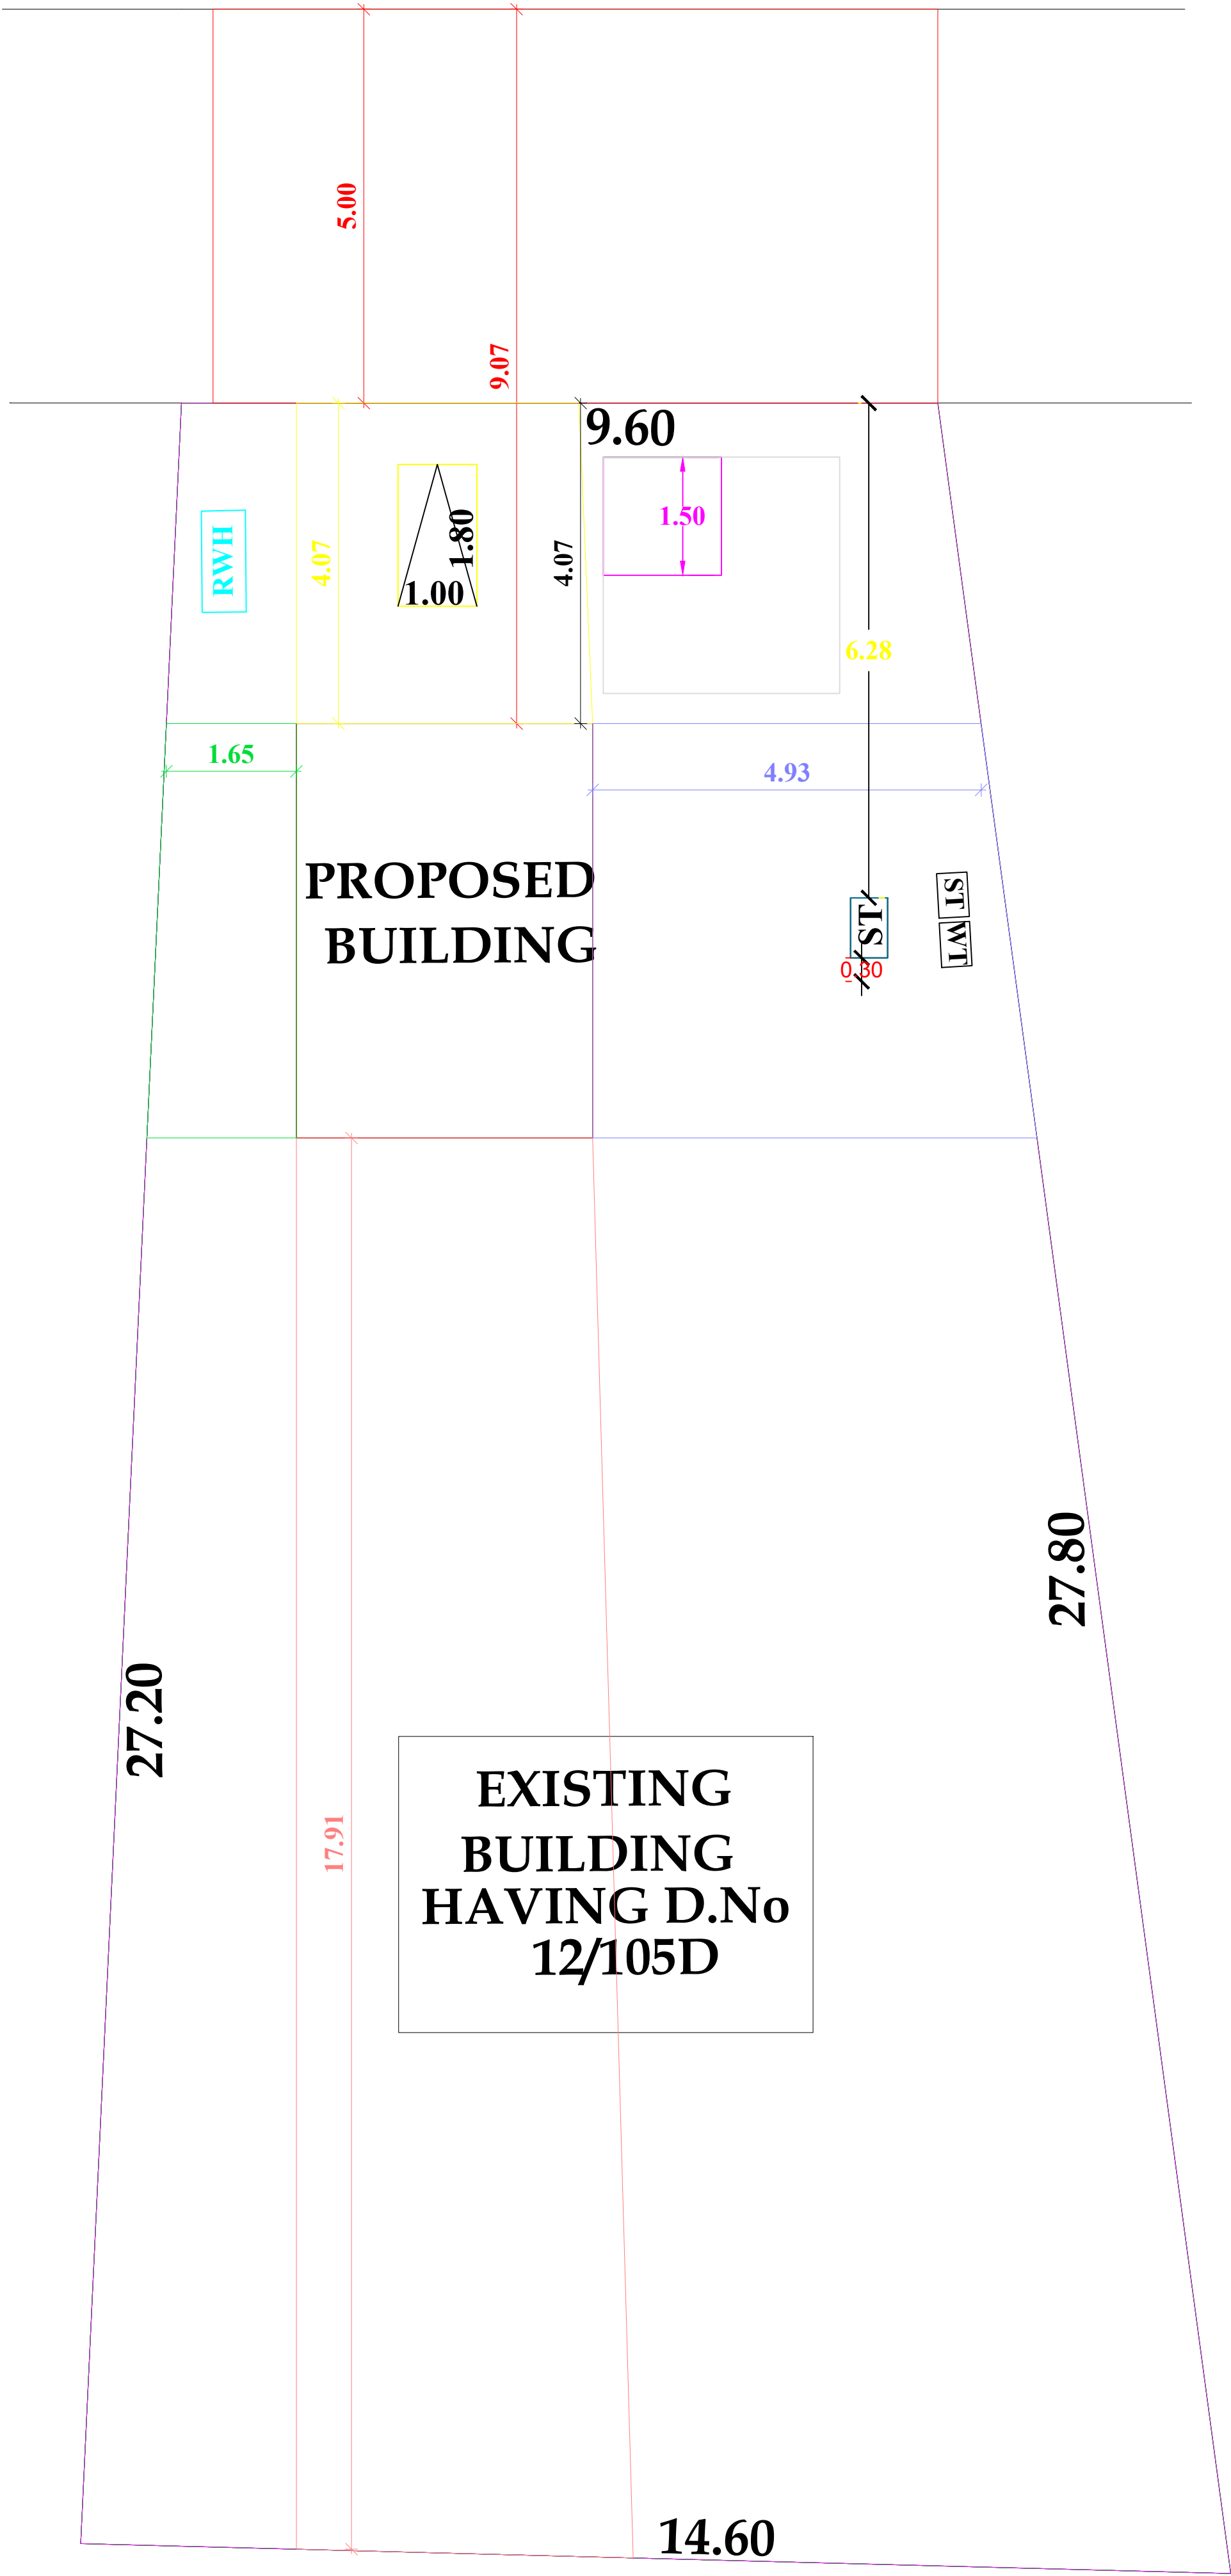


SITE PLAN
SCALE 1:100

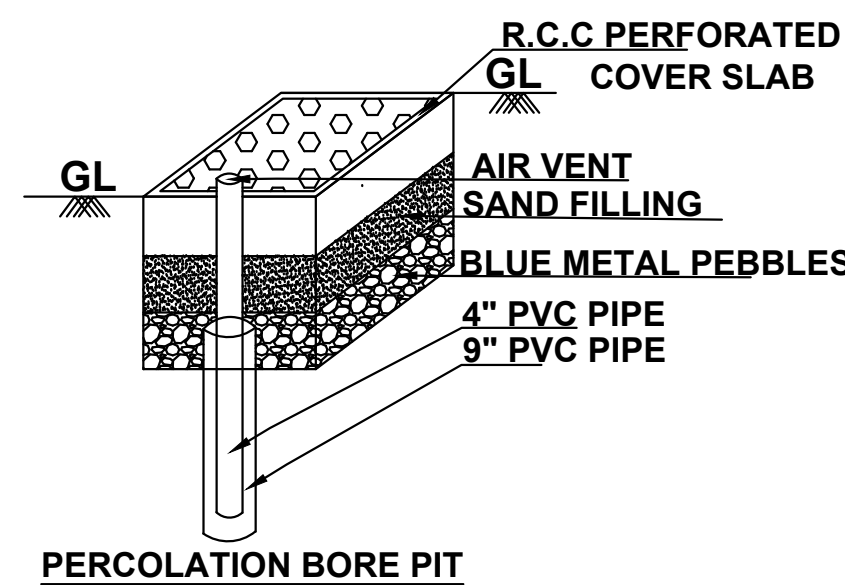


PERCOLATION BORE PIT

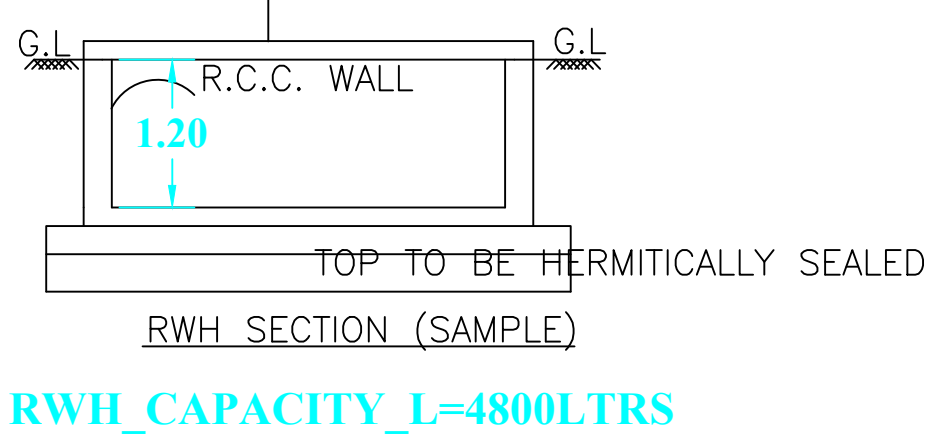

RWHT_CAPACITY_L=4800LTRS

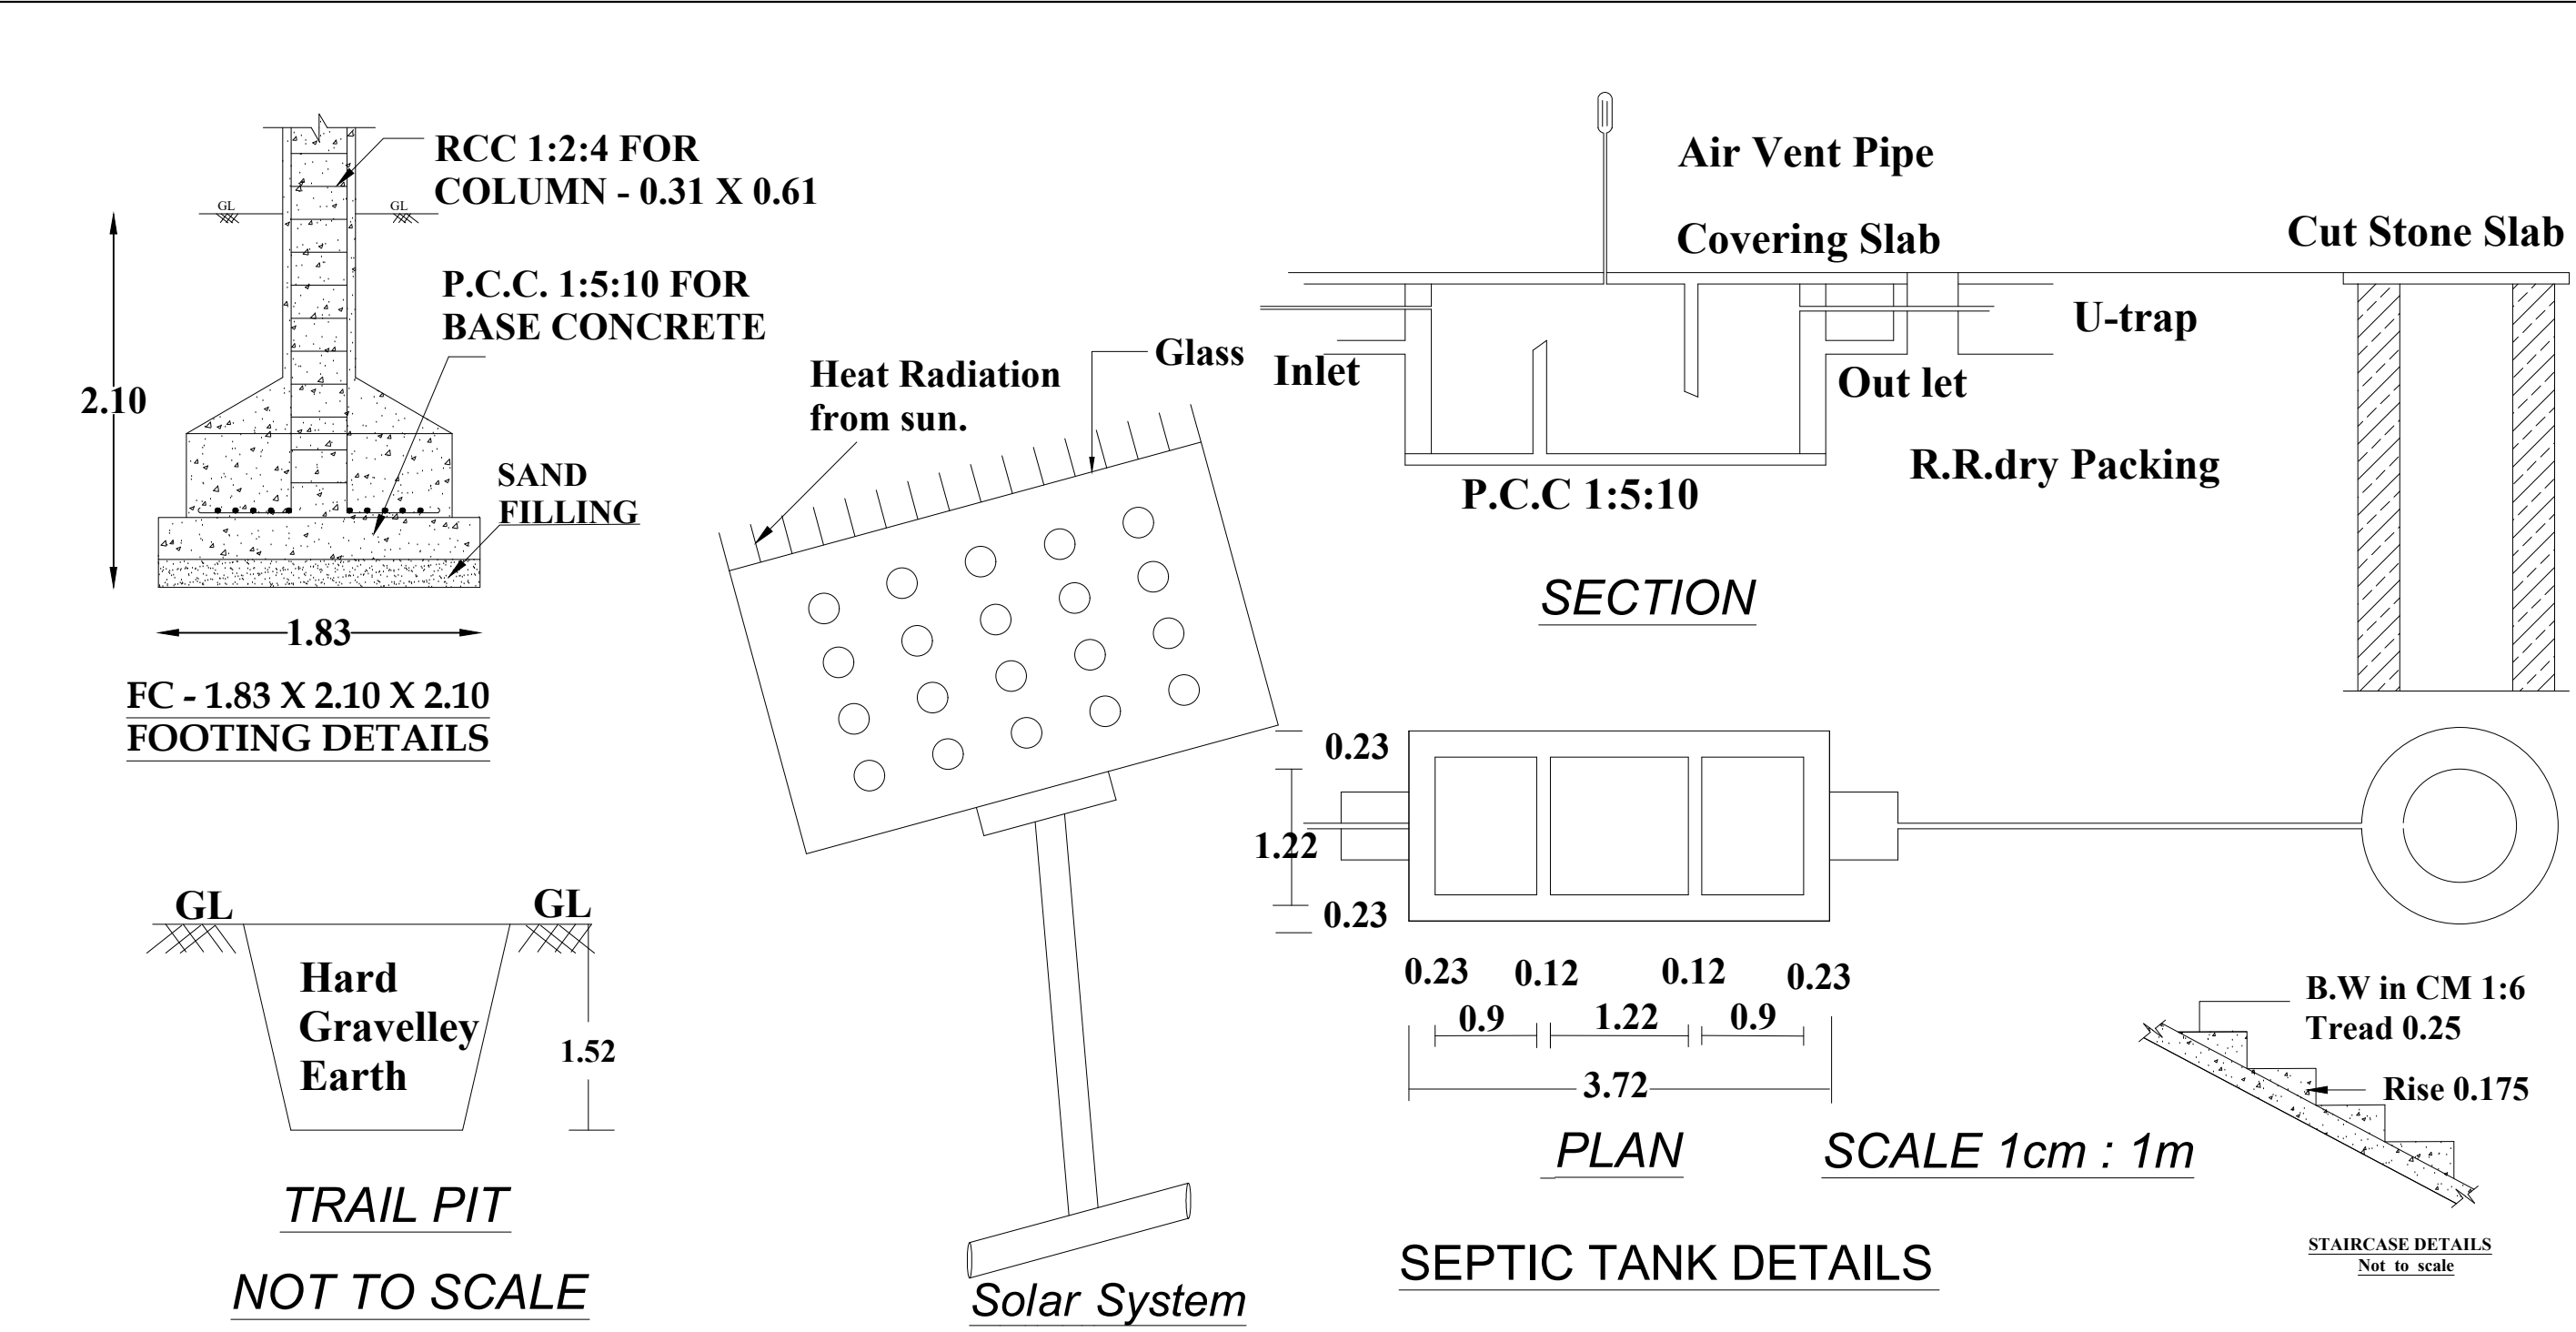


ALL DIMENSIONS ARE IN METERS			SCALE 1:100	AREA DETIALS			
COLOUR INDEX				AREA OF THE SITE : 8.000CENT, 323.86Sq.M.			
ROAD & STREET		PROPOSED BUILDING DETAILS		PLINTH AREA			
PROPOSED		COMMERCIAL		FLOOR AREA			
EXISTING BUILDING		GROUND FLOOR		Sq.M.	Sq.Ft.		
BOUNDARY				Sq.M.	Sq.Ft.		
SCHEDULE OF JOINERIES :				CONSTRUCTION AREA : 0.488CENT			
D	DOOR	0.90 X 2.00	VACANT AREA : 7.512CENT				
D1	DOOR	0.75 X 2.00					
W3	WINDOW	1.50 X 1.50					
W2	WINDOW	1.00 X 1.50					
V	VENTILATOR	0.76 X 0.76					

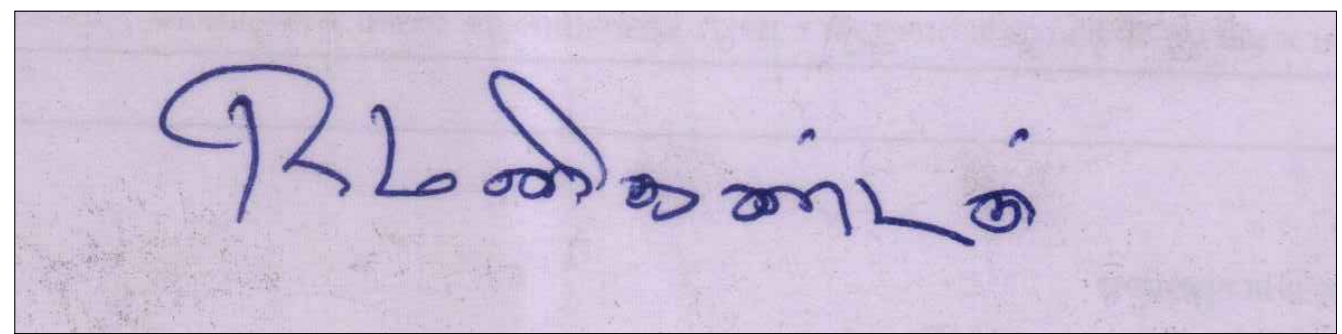


Signature of Owner:




Signature of Engineer:

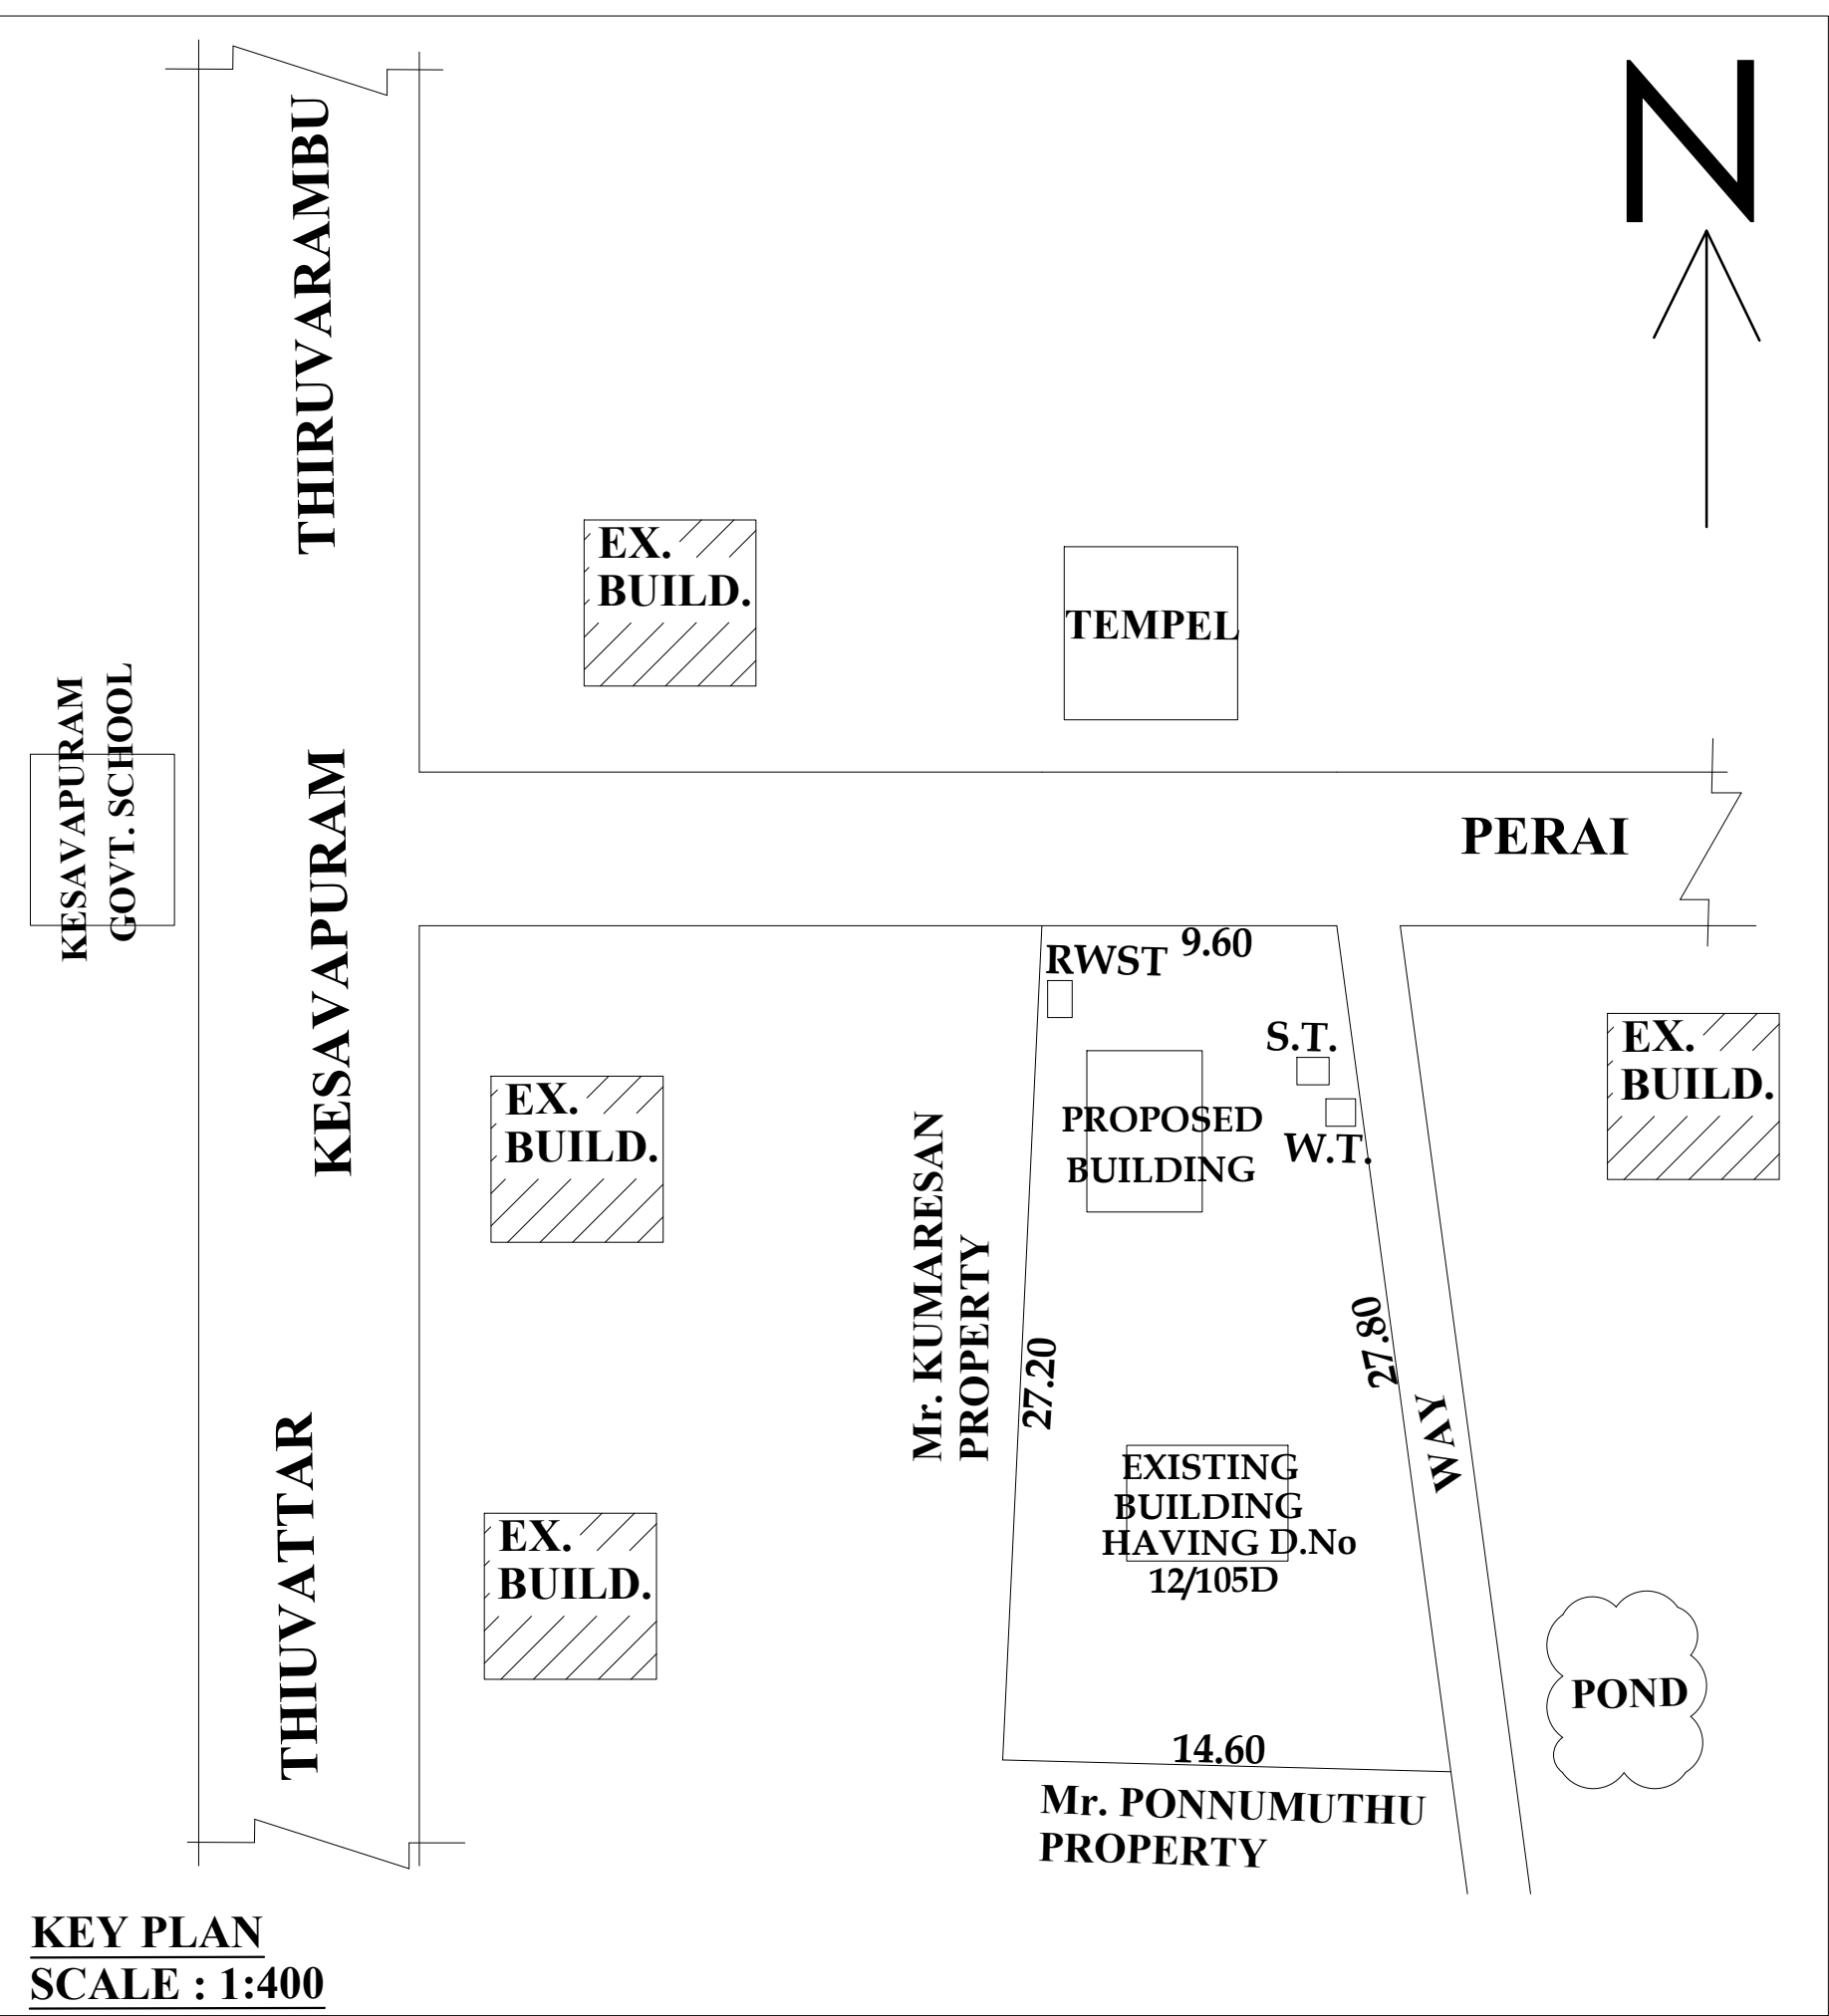

KEY PLAN
SCALE : 1:400

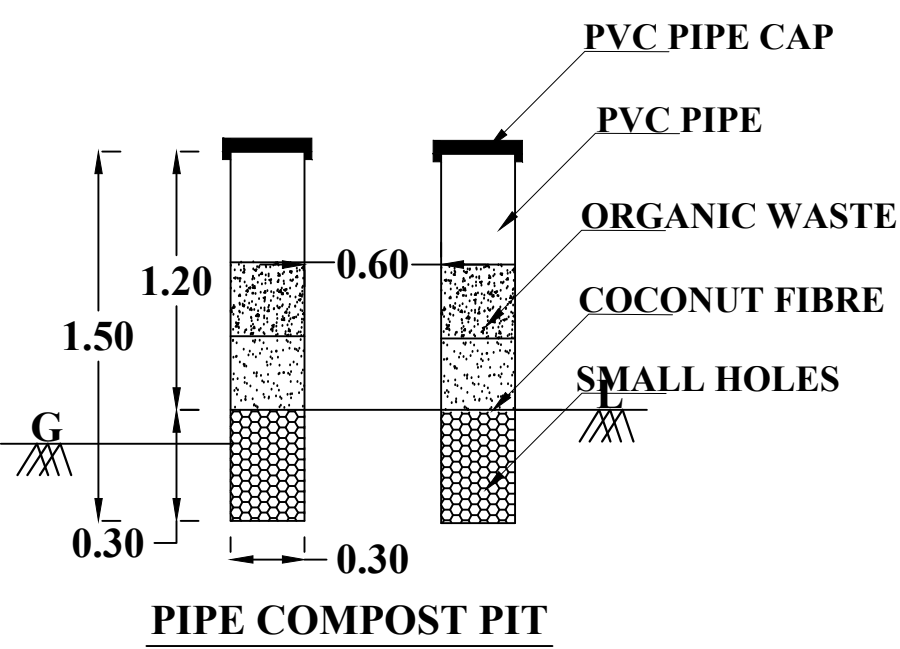


PIPE COMPOST PIT

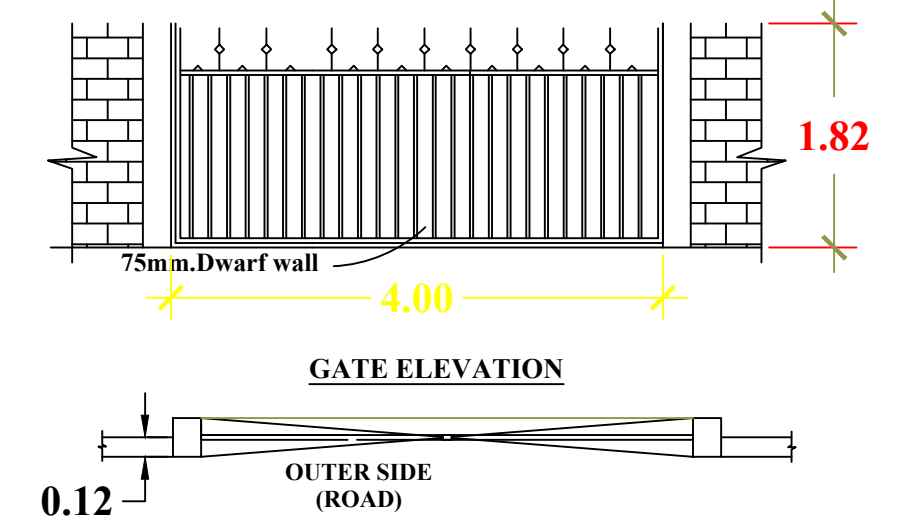

GATE ELEVATION

PLAN OF COMPOUND WALL

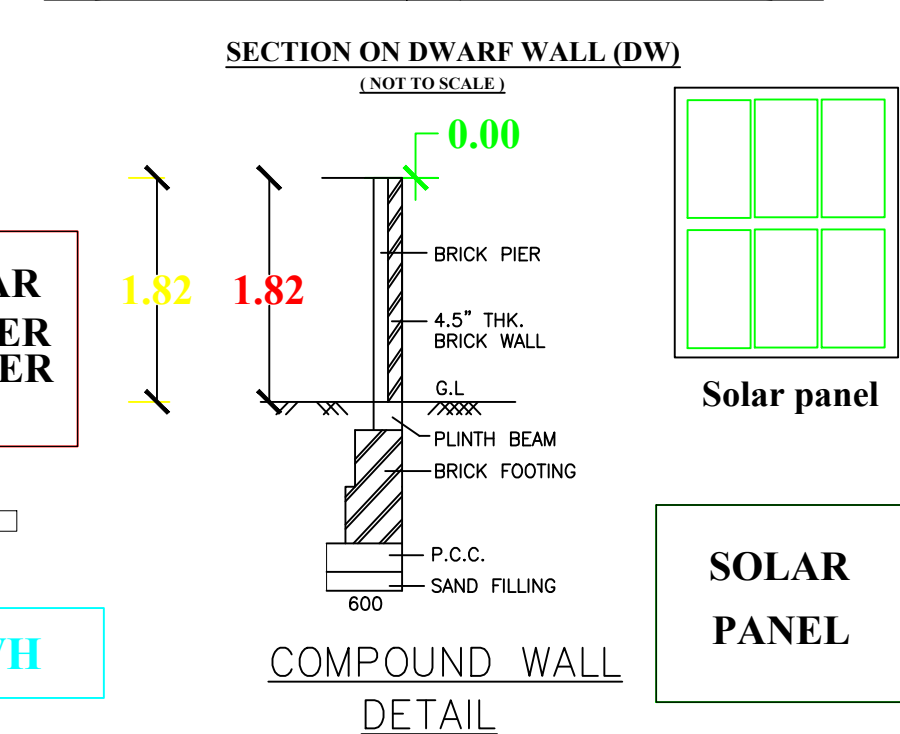

SECTION ON DWARF WALL (DW)

RWHT

WATER_TANK_CAPACITY_L=6000LTRS