







PLAN SHOWING THE PROPOSED CONSTRUCTION OF R.C.C ROOF RESIDENTIAL BUILDING IN RE.SY.NO:180/4 AT MUNDAKKA VILAI IN ATTOOR VILLAGE, ATTOOR TOWN PANCHAYAT,THIRUVATTAR TALUK, K.K. DIST.

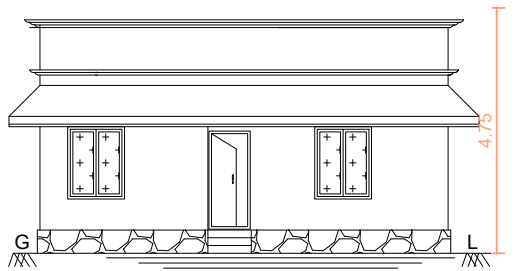


ELEVATION

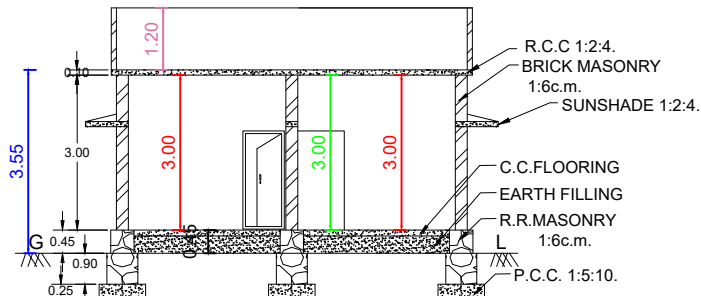




SECTION ON - AA

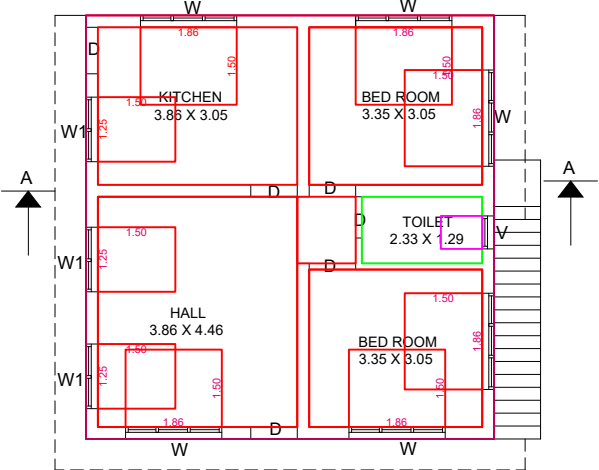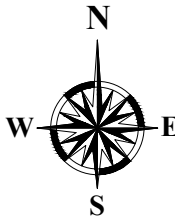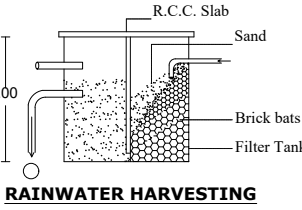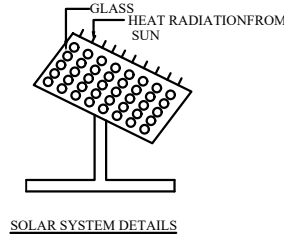


GROUND FLOOR

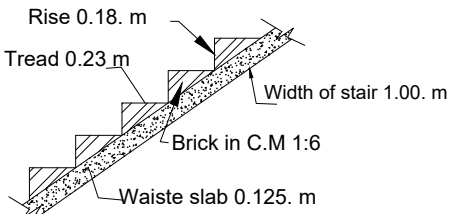



Stair Details

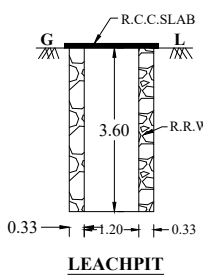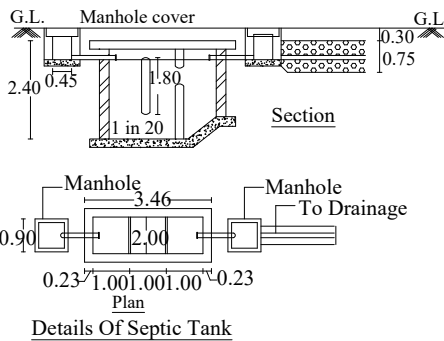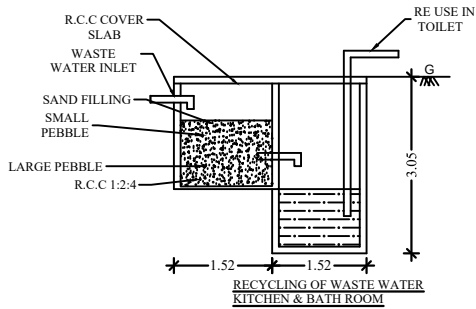

LEACHPIT

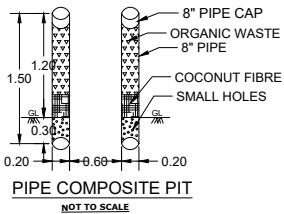

PIPE COMPOSITE PIT

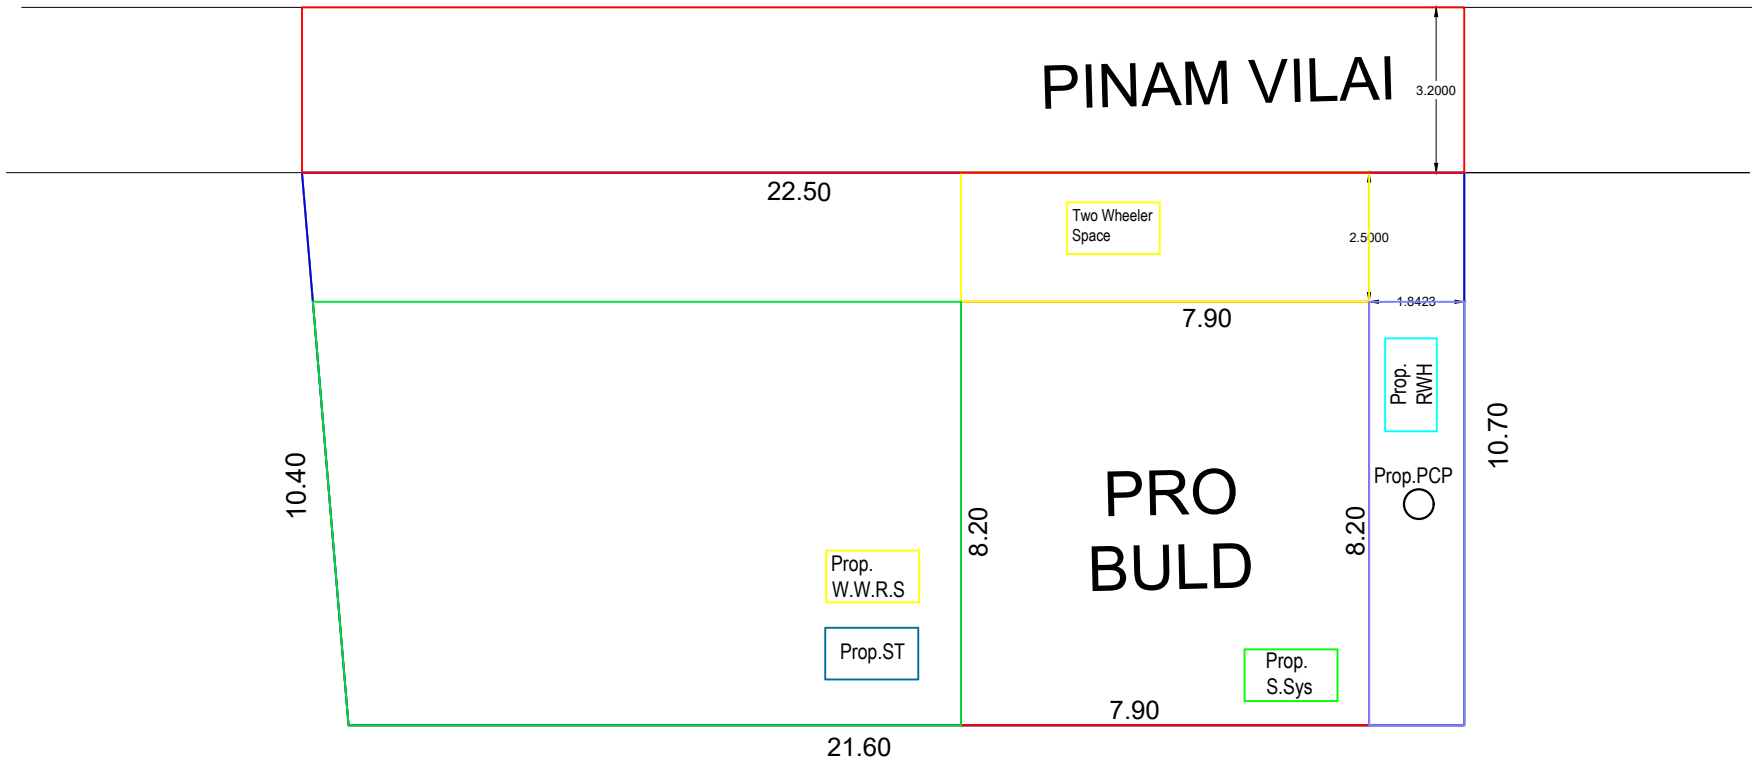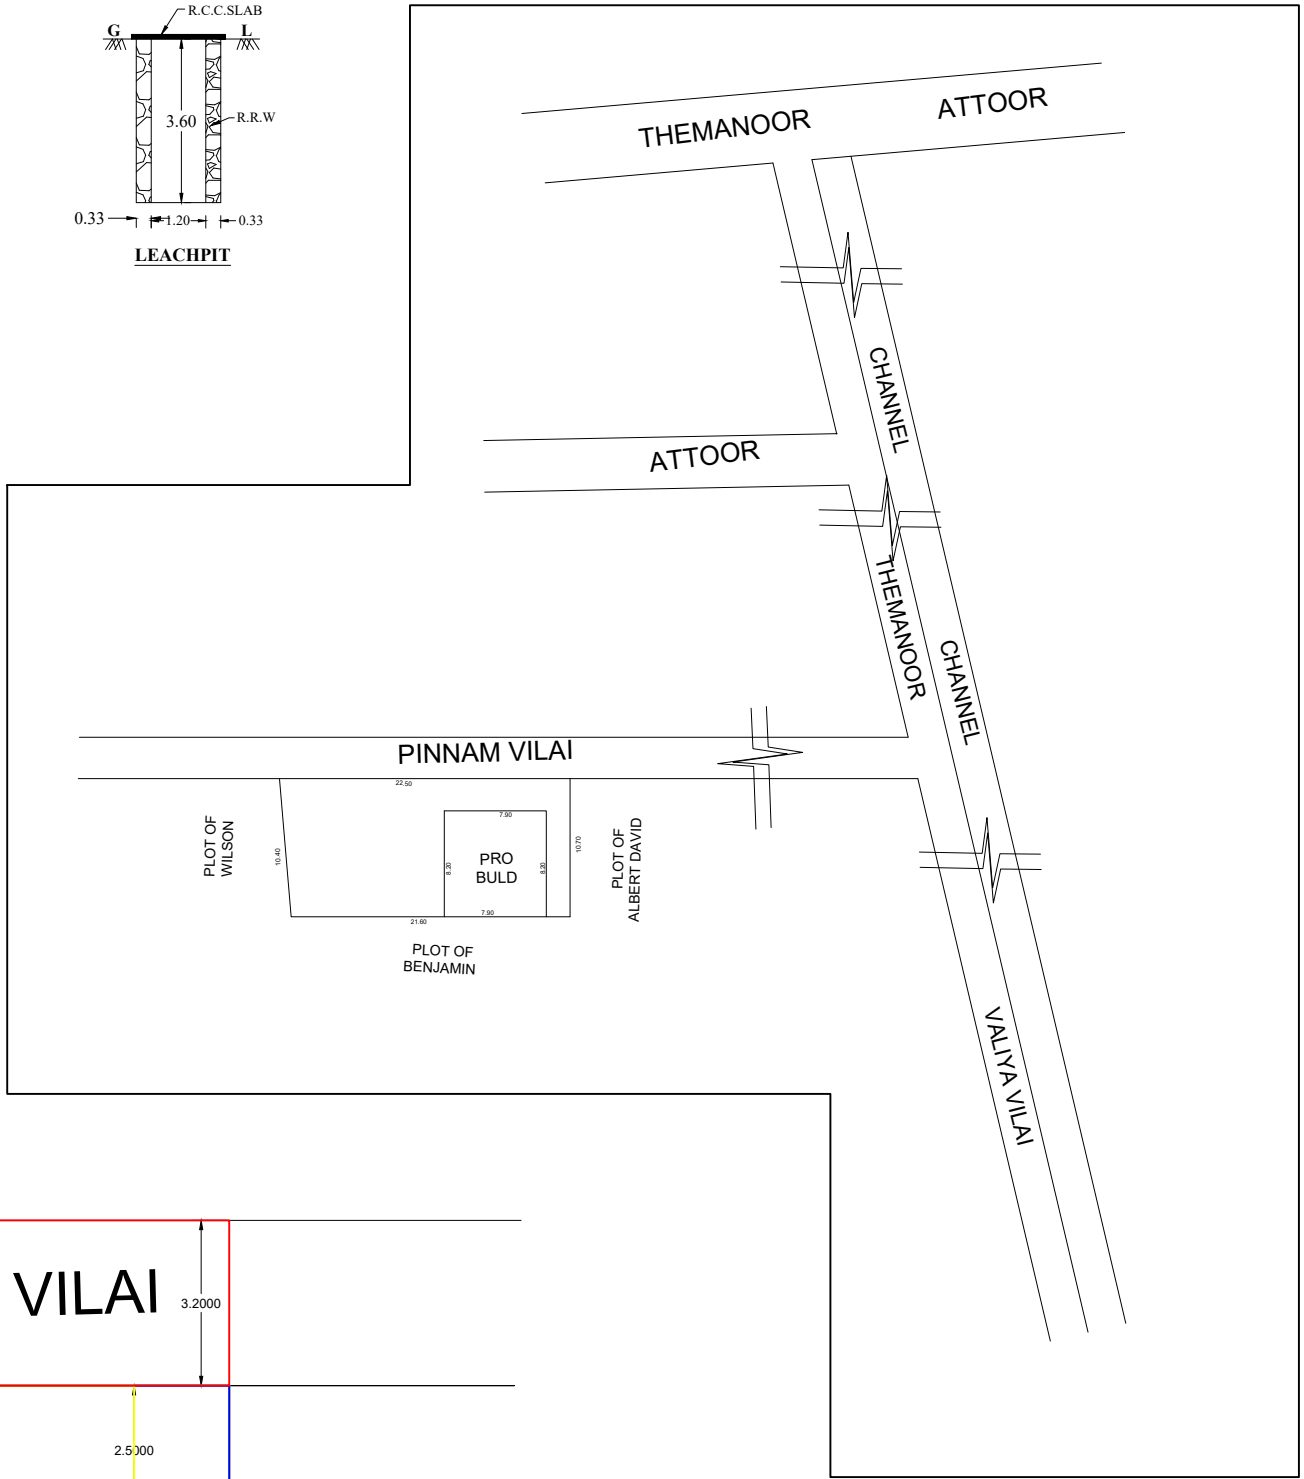

SITE PLAN

SCALE : 1:100

JOINARYS

DOORS D : 90 x 210.
D1 : 70 x 210.
WINDOWS W : 150 x 140.
W1 : 100 x 140.
W2 : 100 x 120.
VENTILATOR V : 90 x 60.

SCALE

PLAN :- 1 : 100
SITE PLAN : 1:4
ALL DIMENSIONS ARE IN METRE

LEGEND

PROPOSED :-
SITE BOUNDARY :-
ROAD :-
EXISTING BUILDINGS :-

REFERENCE

PLINTH AREA G. F. : 64.78 Sq.mt. (697 Sq.ft.)
FLOOR AREA G. F. : 56.37 Sq.mt. (607 Sq.ft.)
SITE AREA :7.500 CENTS
VACANT AREA :238.74 Sq.Mt. (2569 Sq.Ft.)

Mr. D. EDWIN JOSE,
S/O Mr.DHAS,
MUNDAKKA VILAI ,
ATTOOR,
ATTOOR (P.O),

ADDRESS & SIGNATURE OF OWNER

D. Ajin Lal, DCE,B.E.
Licensed Building Surveyor
Grace Construction
Attoor -629 177, Kanyakumari Dist.,
Cell: 8144406397

SIGNATURE OF ENGINEER

PLAN INFO
PLOT_AREA_M2=303.53
AS_AT_SITE=235.92
FMB_OR_PLR=303.53
AS_PER_DOCUMENT=303.53
ROAD_WIDTH=3.20
AVG_PLOT_WIDTH=22.50
AVG_PLOT_DEPTH=10.70
ROAD_LENGTH=100.00
AREA_TYPE=OTHERS
SURVEY_NO=180/4
PATTA_NO=8323
TALUK=THIRUVATTAR
JURISDICTION_TYPE=PANCHAYAT
SINGLE_FAMILY_BLDG=YES
OSR_APPLICABLE=NO
OSR_SURRENDER_OR_BUYBACK=NO
PREMIUM_FSI_REQUIRED=NO
OSR_SURRENDER_OR_BUYBACK=NO
IS_APPROVED_LAYOUT=YES
ORGANIZATION_TYPE=PRIVATE
CRZ=NO
LAND_USE_ZONE = RESIDENTIAL
PLOT_NO=0
DISTRICT=KANYAKUMARI
IS_SWIMMING_POOL_EXISTS=NO
RWHT_DECLARED=YES
IF_HERITAGE_TOWN_LESS_THAN_1KM_RADIUS=NO

