
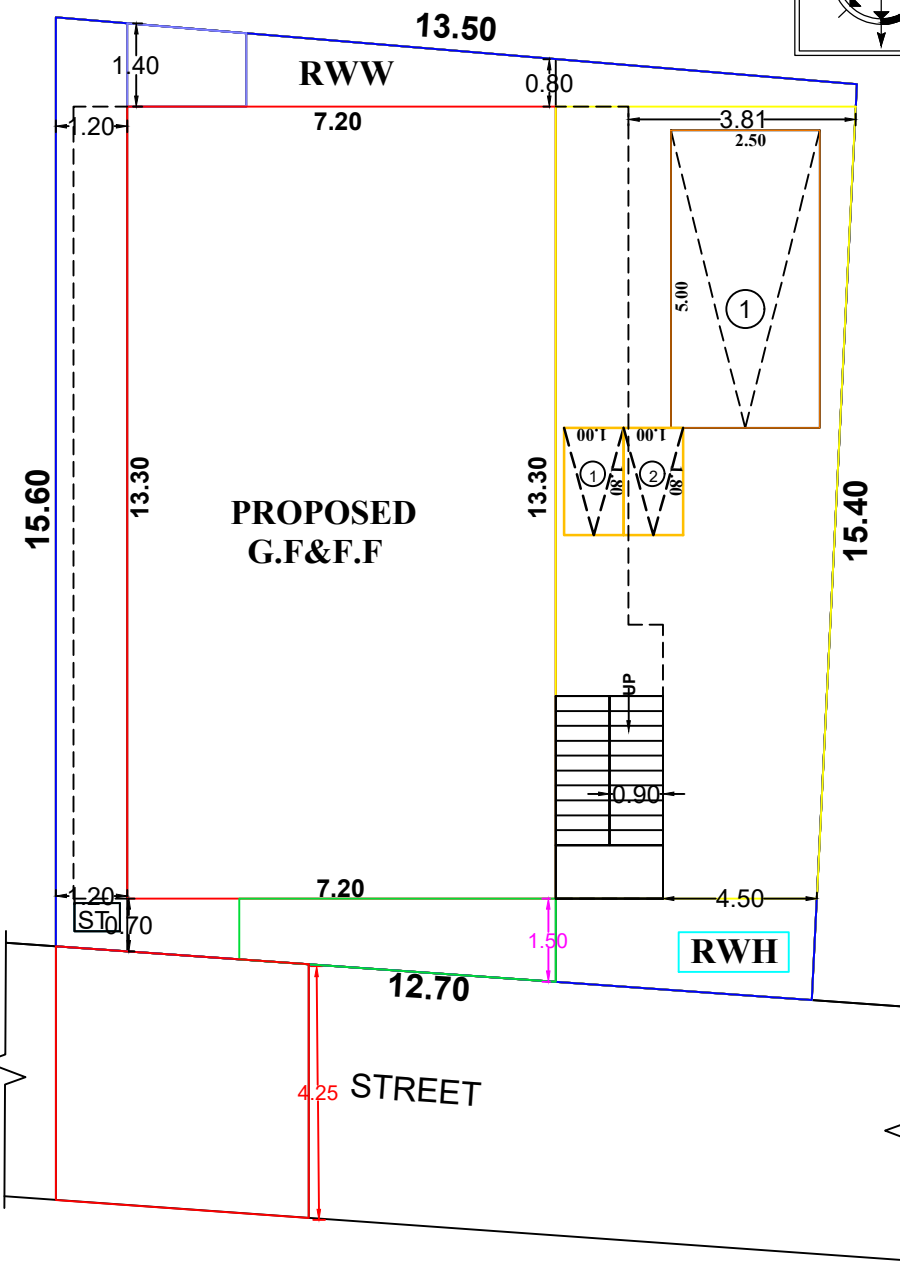
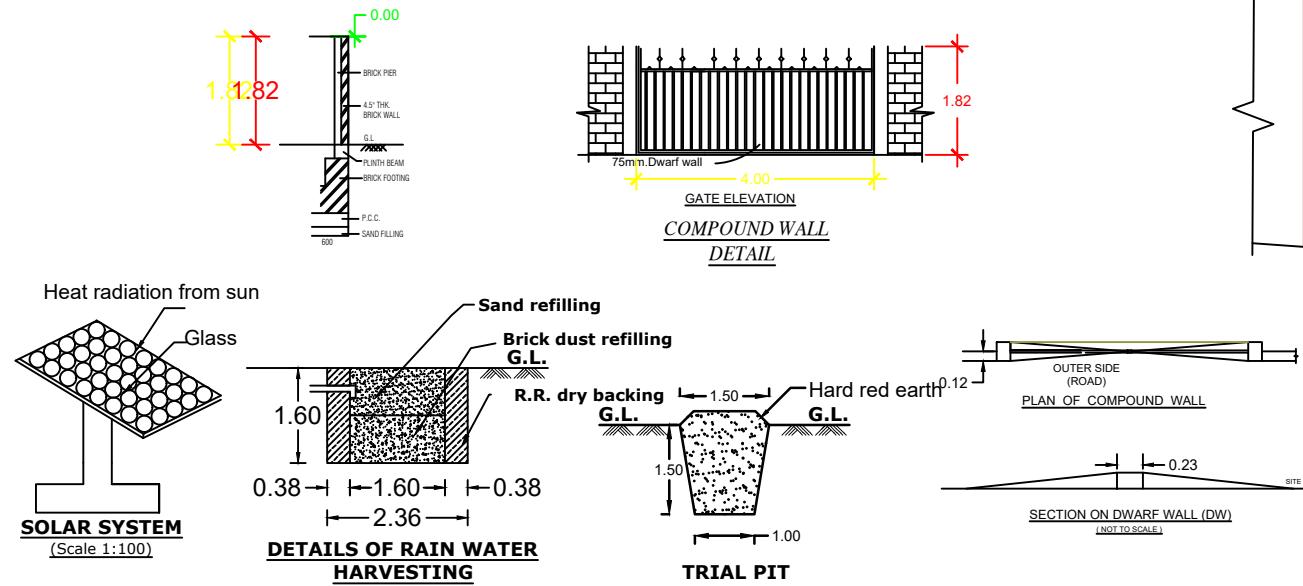
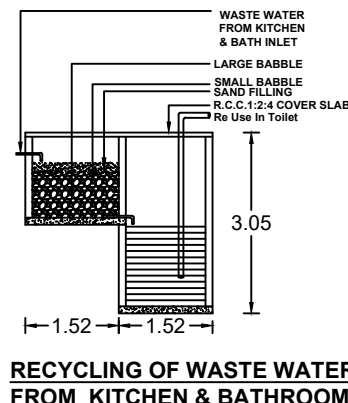
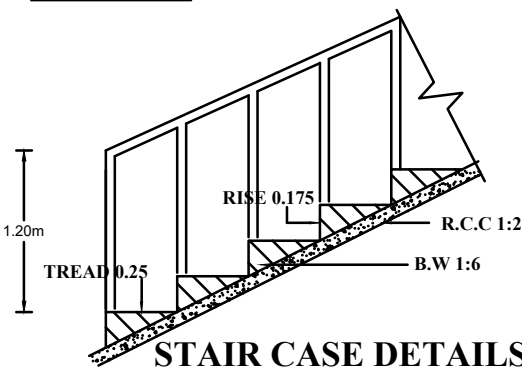
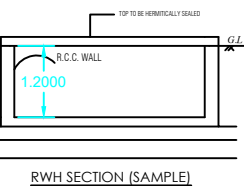



PLAN SHOWING THE PROPOSED CONSTRUCTION OF RESIDENTIAL BUILDING, IN R.S.No:305/22A1A1(Pt)

OF MYLAUDY VILLAGE, AT MYLAUDY PUTHOOR, MYLAUDY TOWN PANCHAYAT.


Name of owner:- Mr.P.RAMAKRISHNA THANGAM S/O Mr.PARAMARTHALINGAM NADAR.
MYLAUDY PUTHOOR,MYLAUDY,AGATEESWARAM.

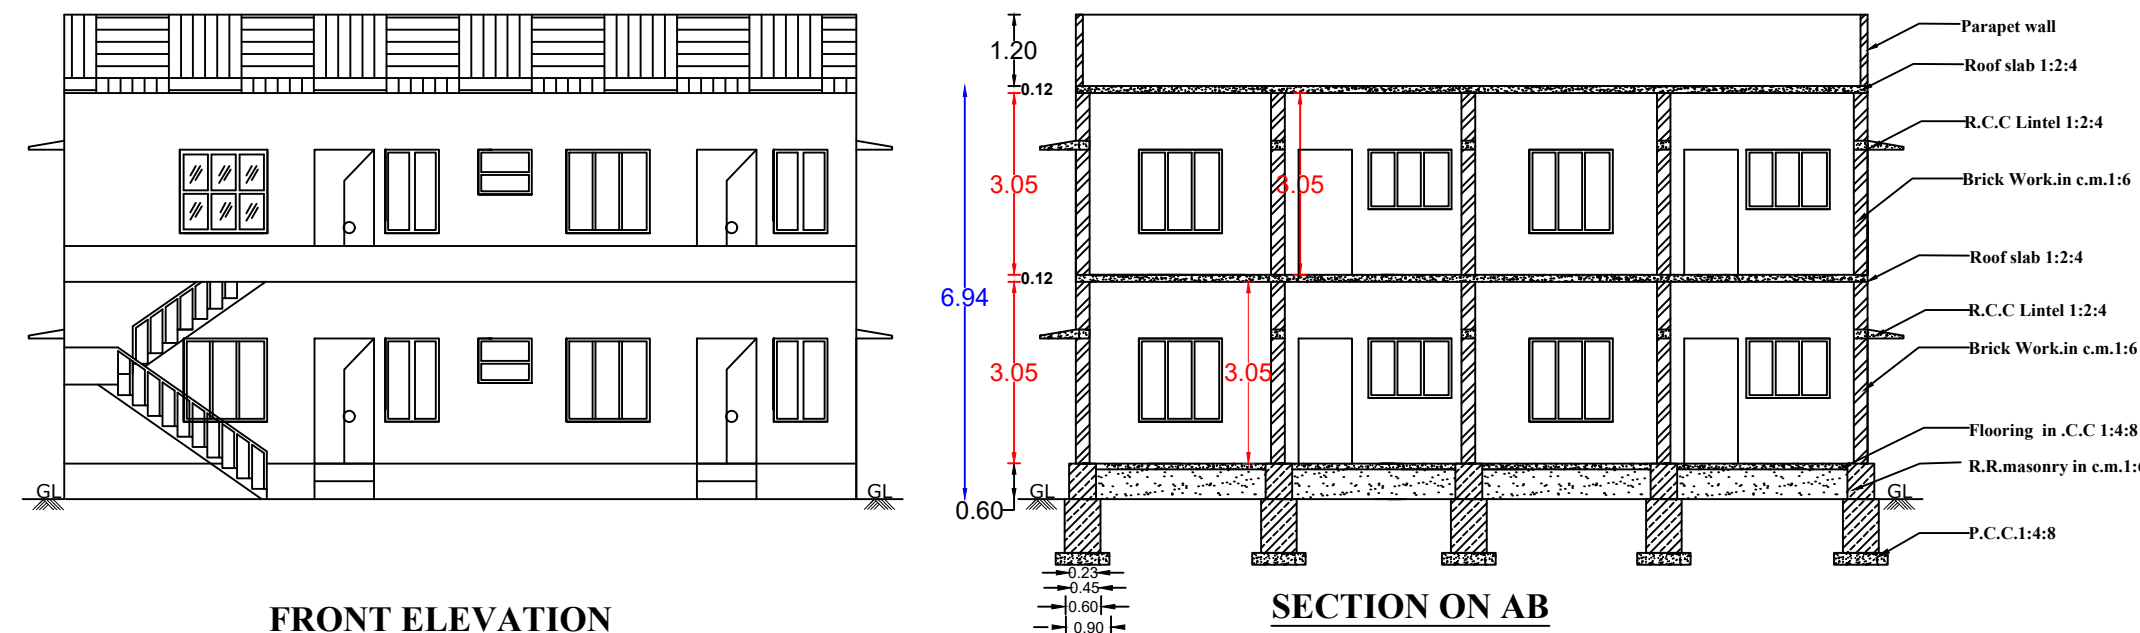


SITE PLAN
SCALE 1:100

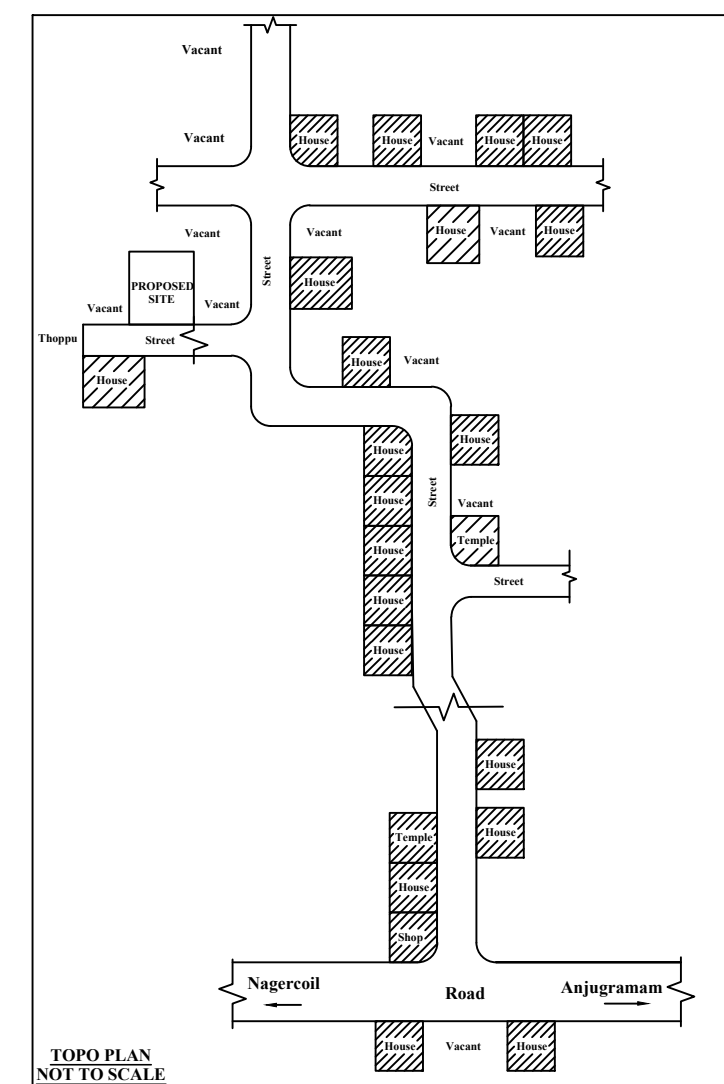

TOPO PLAN
NOT TO SCALE

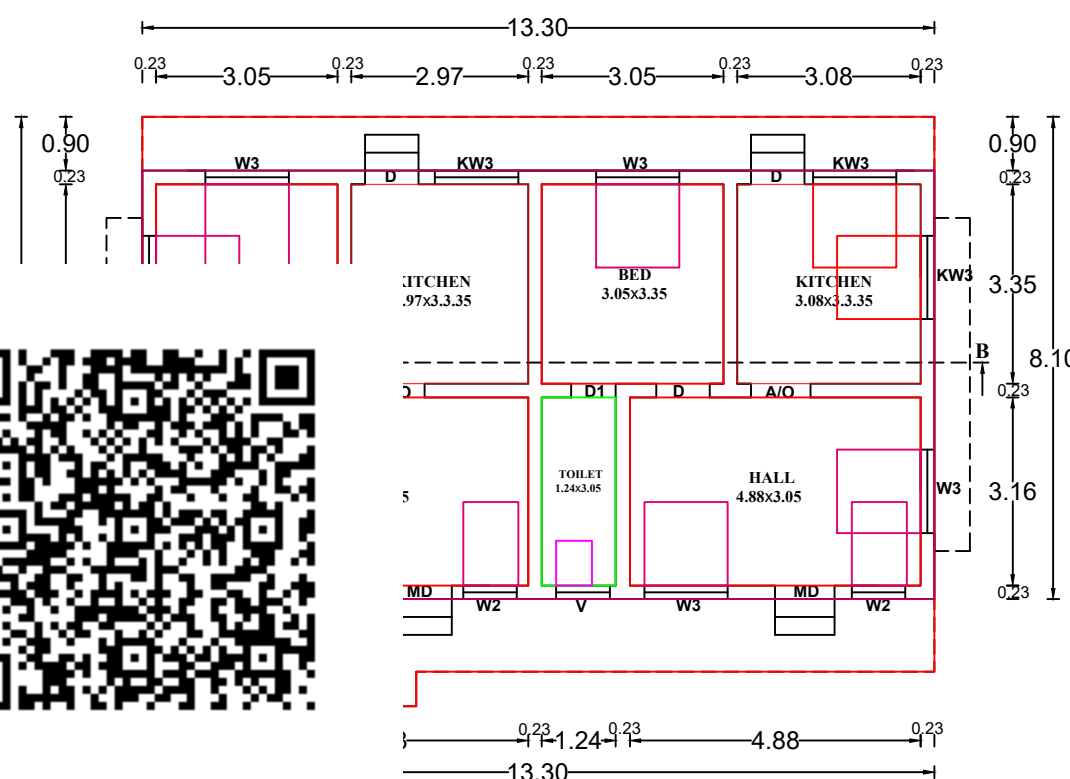

GROUND FLOOR PLAN

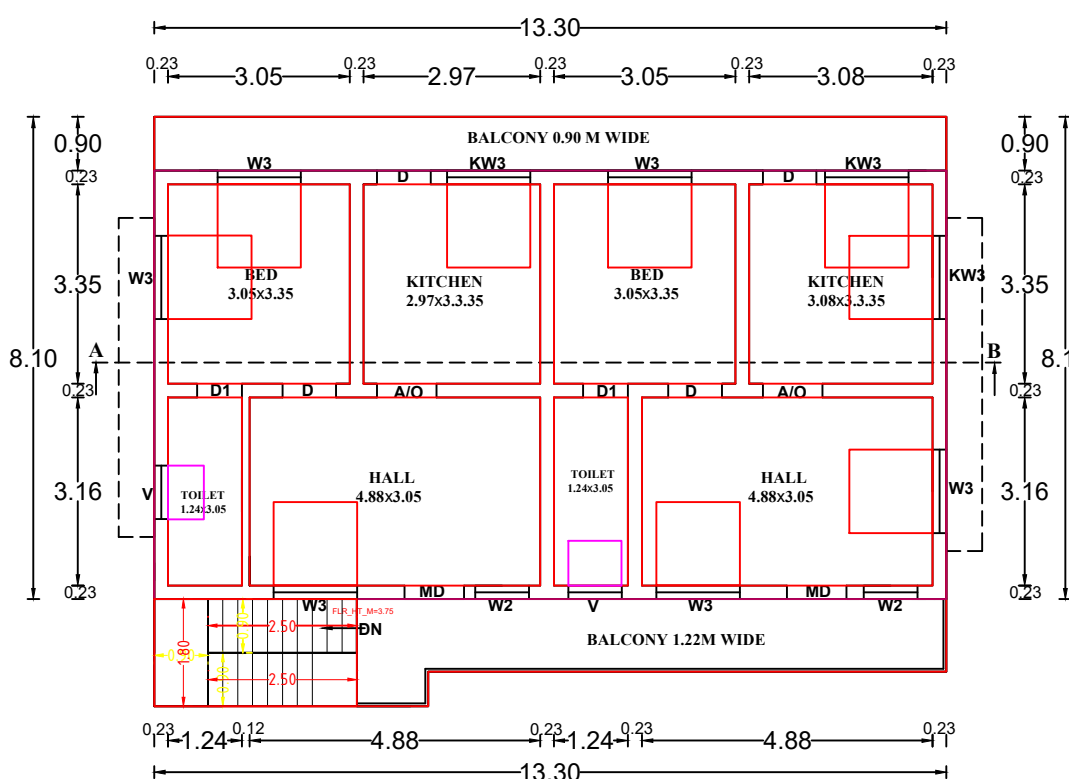

FIRST FLOOR PLAN

CERTIFIED THAT PROVISIONS SHALL BE MADE TO
"RAIN WATER HARVESTING" ARRANGEMENTS
SYSTEM IN THE PROPOSED CONSTRUCTION

ALL DIMENSIONS ARE IN METER
PLAN SCALE 1:100

AREA OF SITE	: 202.35.sq.m(2178.09.sq.ft)
AREA OF PROPOSED	
GROUND FLOOR	: 120.50.sq.m(1297.06.sq.ft)
FIRST FLOOR	: 120.50.sq.m(1297.06.sq.ft)
TOTAL FLOOR	: 241.sq.m(2594.12.sq.ft)
AREA OF VACANT	: 81.85.sq.m(881.03.sq.ft)
ROAD	
EXISTING	

PLOT COVERAGE = $\frac{120.50 \times 100}{202.35} = 59.55\%$

F.S.I = $\frac{241.00}{202.35} = 1.19 < 2.00$

REFERENCE

MD-DOOR	- 1.00 x 2.10
D-DOOR	- 0.90 x 2.10
D1-DOOR	- 0.75 x 2.10
W3-WINDOW	- 1.40 x 1.40
KW3-WINDOW	- 1.00 x 1.00
W2-WINDOW	- 0.50 x 1.40
V-VENTILATOR	- 0.90 x 0.60

PLAN INFO
PLOT_NO=NO
PATTI_NO=5813
TALUK=AGASTHEESWARAM
DISTRICT=KANNYAKUMARI
SURVEY_NO=305/22A1A1(Pt)
PLOT_AREA_M2=202.35
AS_PER_DOCUMENT=202.35
AS_AT_SITE=202.94
FMB_OR_PLR=202.35
JURISDICTION_TYPE=PANCHAYAT
SINGLE_FAMILY_BLDG=YES
LAND_USE_ZONE = RESIDENTIAL
CRZ=NO
SECURITY_ZONE=NO
ACCESS_WIDTH_M=4.25
WHETHER_GOVT_OR_AIDED_SCHOOL=NO
ROAD_WIDTH=4.25
ROAD_LENGTH=100
AVG_PLOT_DEPTH=15.50
AVG_PLOT_WIDTH=13.10
RWTH_DECLARED=YES
BUILDING_NEAR_TO_RIVER=NO
OSR_APPLICABLE=NO
OSR_SURRENDER_OR_BUYBACK=BUYBACK
PREMIUM_FSI_REQUIRED=NO
IS_APPROVED_LAYOUT=NO
AREA_TYPE=OTHERS
BUILDING_NEAR_MONUMENT=NO
BUILDING_NEAR_GOVT_BLDG=NO
PROVISION_FOR_GREEN_BUILDINGS_AND_SUSTAINABILITY=NO
FIRE_PROTECTION_AND_FIRE_SAFETY_REQUIREMENTS=NO
NOC_FOR_CONSTRUCTION_NEAR_MONUMENT=NO
BARRIER_FREE_ACCESS_FOR_PHYSICALLY_CHALLENGED_PEOPLE=YES
FIRE_PROTECTION_AND_FIRE_SAFETY_REQUIREMENTS=YES
NOC_FIRE_DEPT=NO
IS_SWIMMING_POOL_EXISTS=NO
IF_HERITAGE_TOWN_LESS_THAN_1KM_RADIUS=NO

P.Rama Krishna Thangam

(Mr.P.RAMAKRISHNA THANGAM)
SIGNATURE OF LAND AND BUILDING OWNER

R. VENKADESH, B.E.,
Registered Engineer Gr. III
RE-III/KKDTCP/001/2022
S.E. CONSTRUCTION
M.M. Plaza, Beach Road Jn., Ngl-2
Cell : 9444535446

SIGNATURE OF LICENCE SURVEYOR/ENGINEER