





PLAN SHOWING THE PROPOSED (FIRST FLOOR)ADDITIONAL CONSTRUCTION OF A R.C.C ROOF RESIDENTIAL HOUSE BUILDING IN
EXISTING HOUSE DOOR No:15-55C, AT CHEMPONVILAI,IN Re.Sy.No.:445/7B,WITHIN REETHAPURAM VILLAGE,
KALKULAM TALUK,REETHAPURAM TOWN PANCHAYAT K.K.DIST.

ADDRESS OF OWNER :
Mrs.T.GLORY BAI,
W/o.Mr.PAULRAJ,
CHEMPONVILAI,
CHEMPONVILAI - P.o,
K.K. DIST.




OFFICE USE ONLY


PLAN INFO
PLOT_AREA_M2=202.35
AS_AT_SITE=199.92
FMB_OR_PLR=202.35
AS_PER_DOCUMENT=202.35
ROAD_WIDTH=5.00
AVG_PLOT_WIDTH=9.00
AVG_PLOT_DEPTH=25.00
ROAD_LENGTH=100.00
AREA_TYPE=OTHERS
SURVEY_NO=445/7B
PATTA_NO=7916
TALUK=KALKULAM
JURISDICTION_TYPE=PANCHAYAT
SINGLE_FAMILY_BLDG=YES
OSR_APPLICABLE=NO
OSR_SURR_BUYBACK_RETAIN=RETAIN
PREMIUM_FSI_REQUIRED=NO
OSR_SURRENDER_OR_BUYBACK=YES
IS_APPROVED_LAYOUT=YES
ORGANIZATION_TYPE=PRIVATE
CRZ=NO
LAND_USE_ZONE = RESIDENTIAL
PLOT_NO=0
DISTRICT=KANYAKUMARI
IS_SWIMMING_POOL_EXISTS=NO
RWH_DECLARED=YES
IF_HERITAGE_TOWN_LESSTHAN_1KM_RADIUS=NO

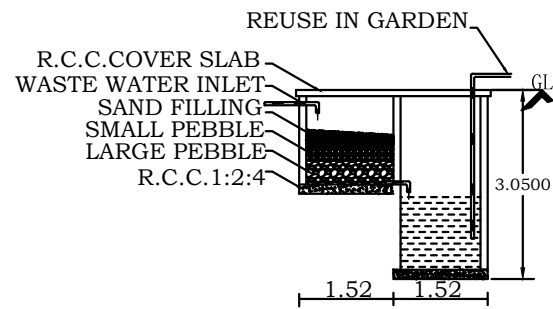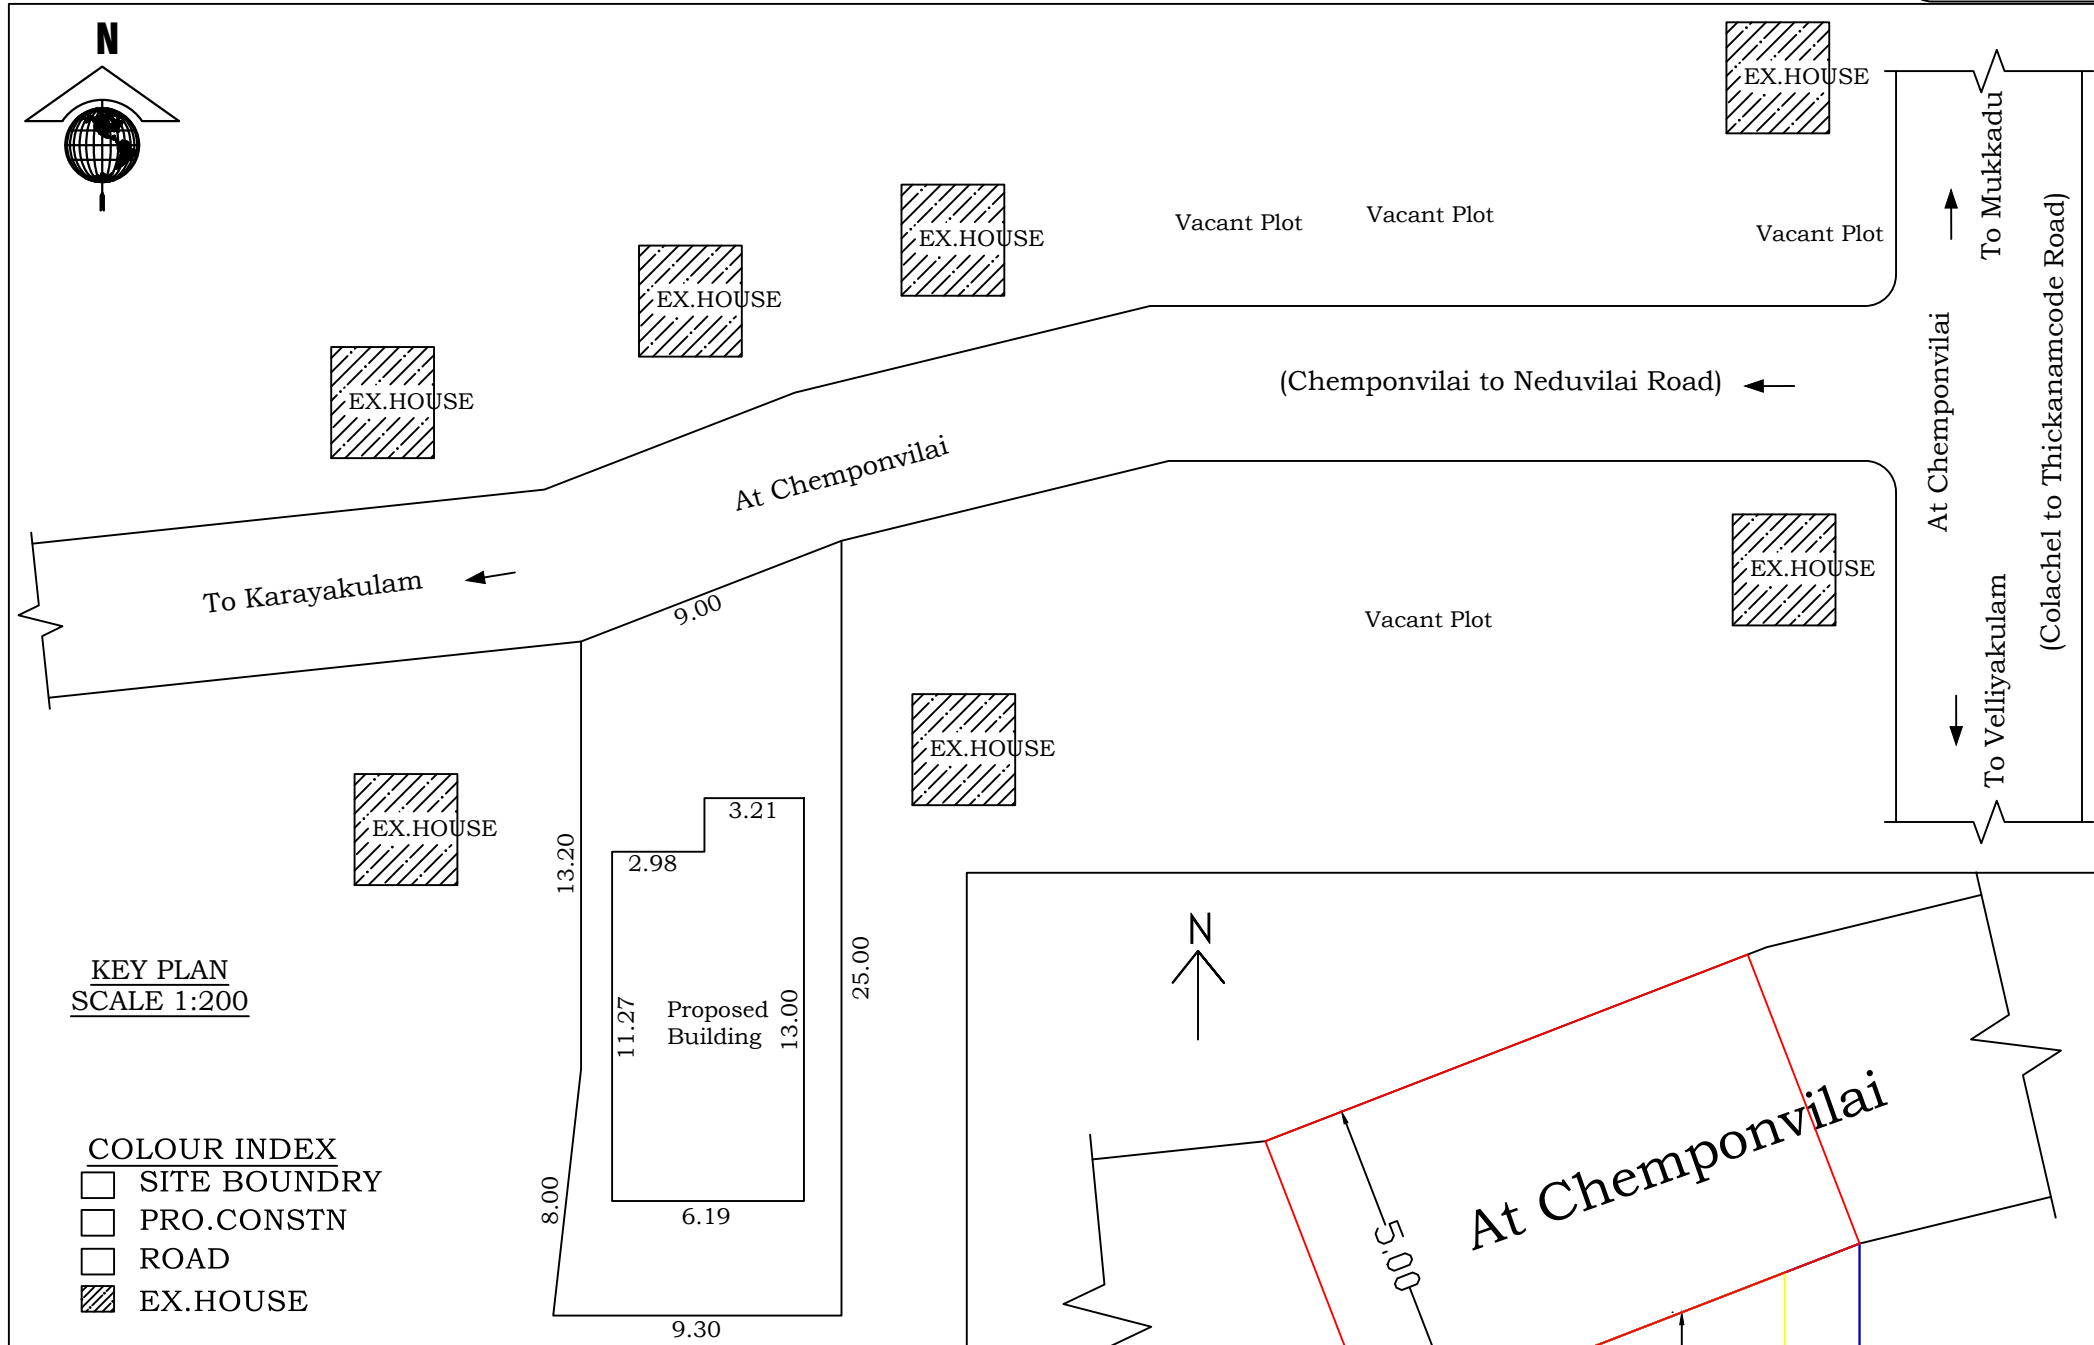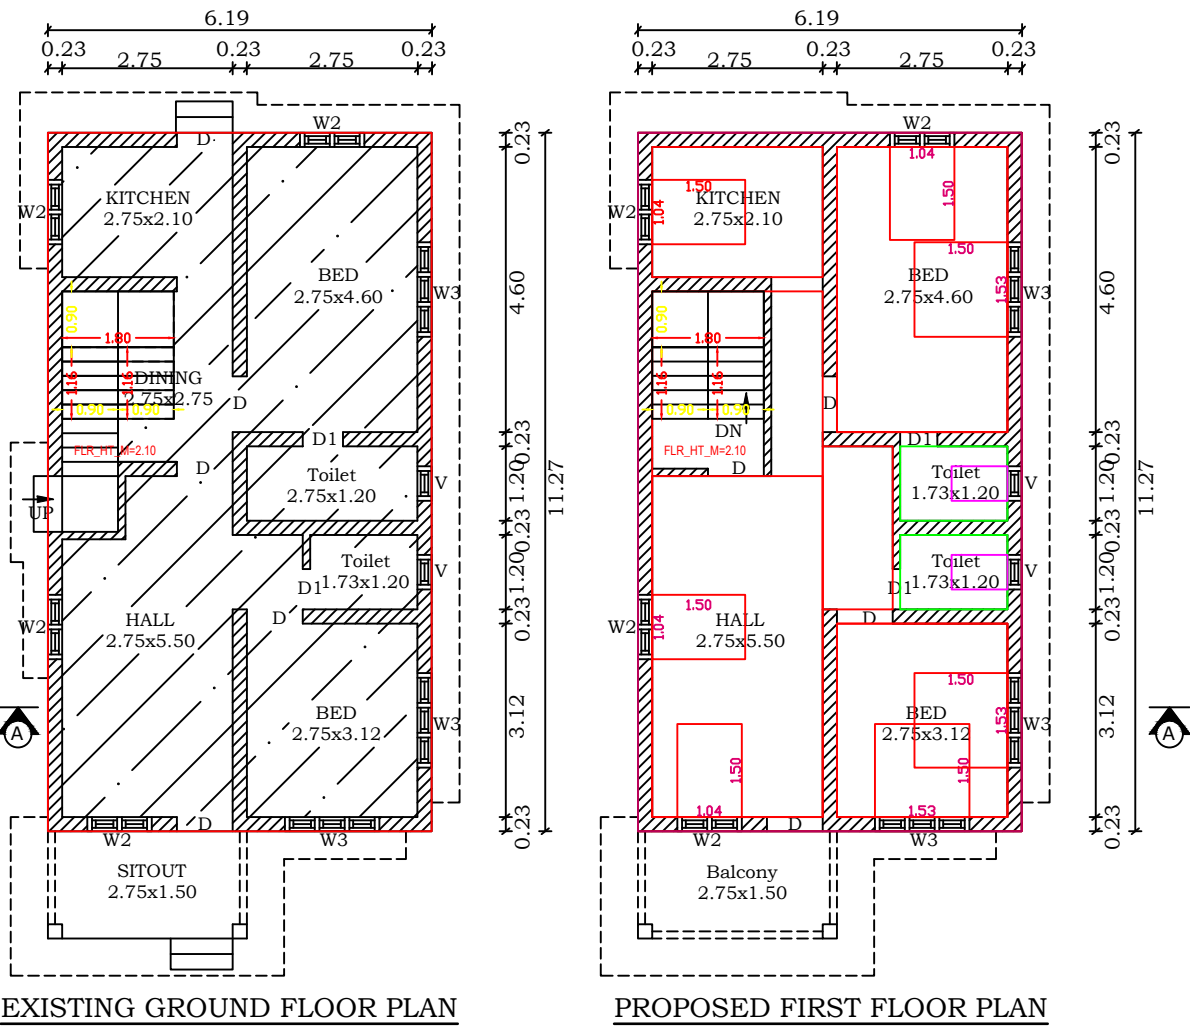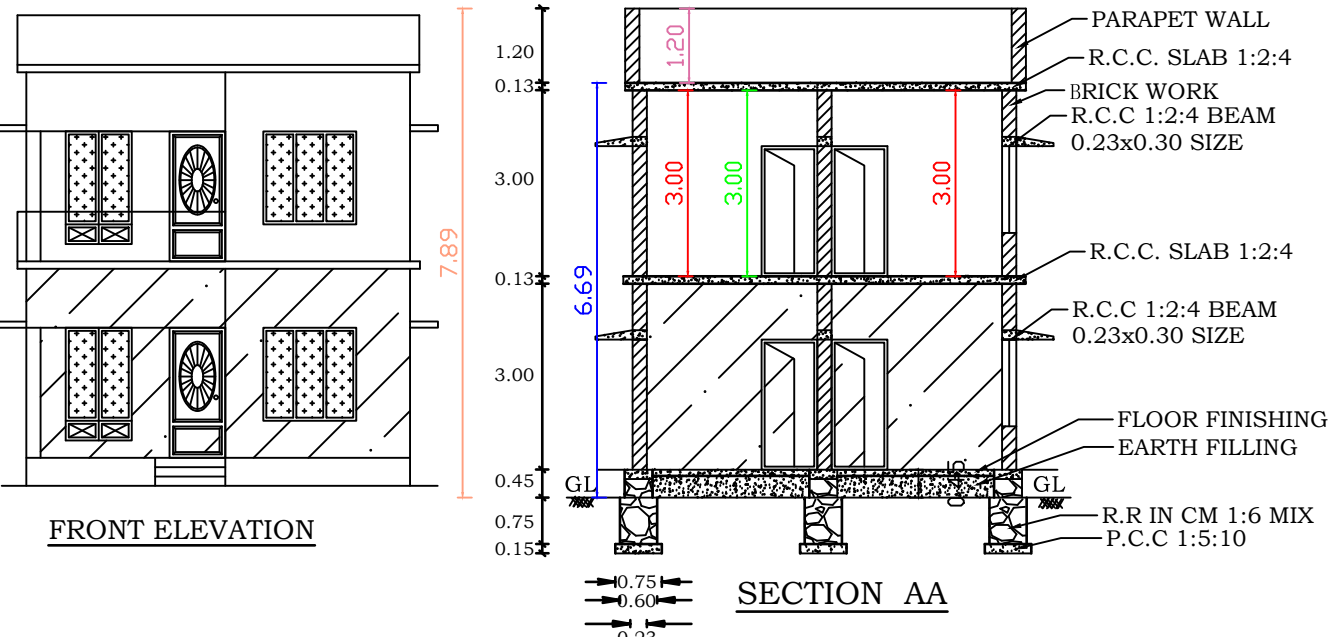


RECYCLING OF WASTE WATER

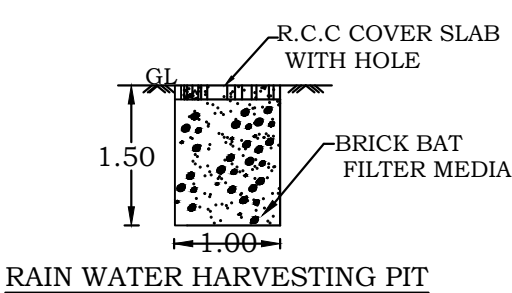

RAIN WATER HARVESTING PIT

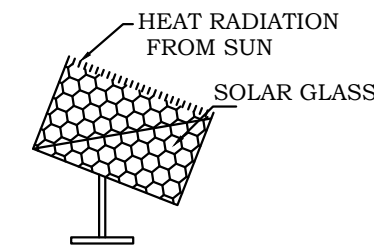


SOLAR SYSTEM PLAN

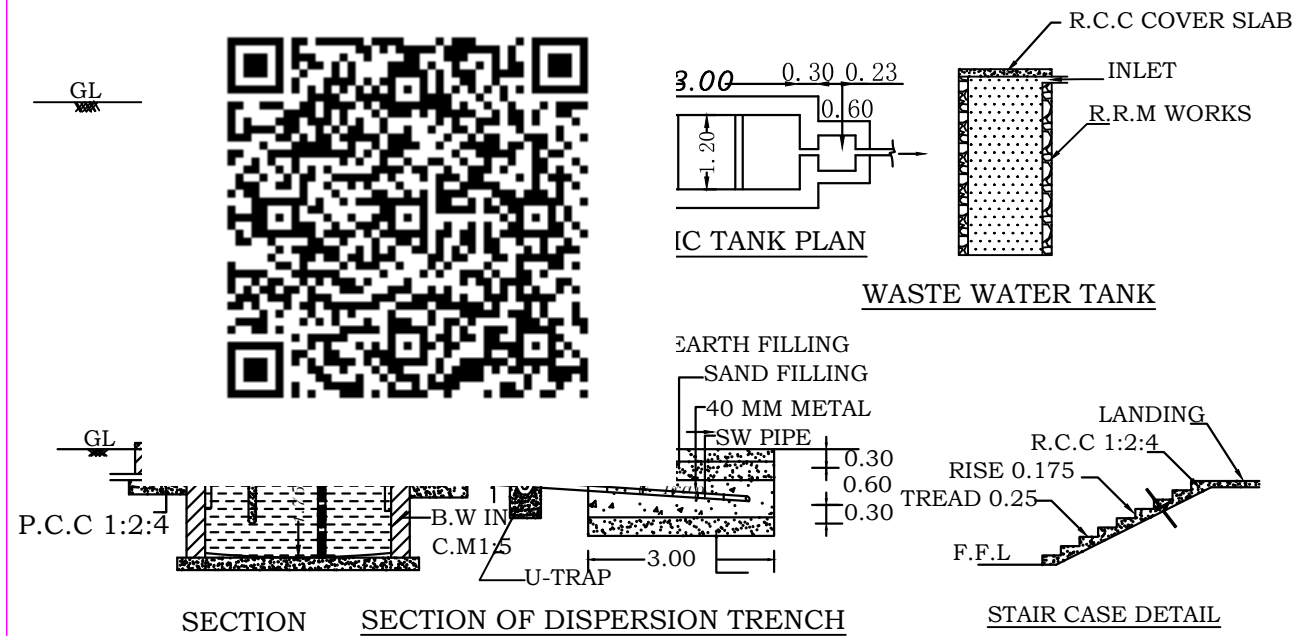

SECTION


SECTION OF DISPERSION TRENCH

STAIR CASE DETAIL

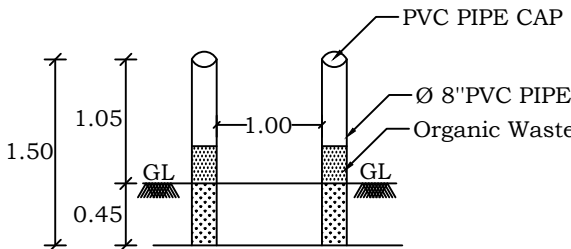

PIPE COMPOSED SYSTEM

SITE PLAN
SCALE 1:100

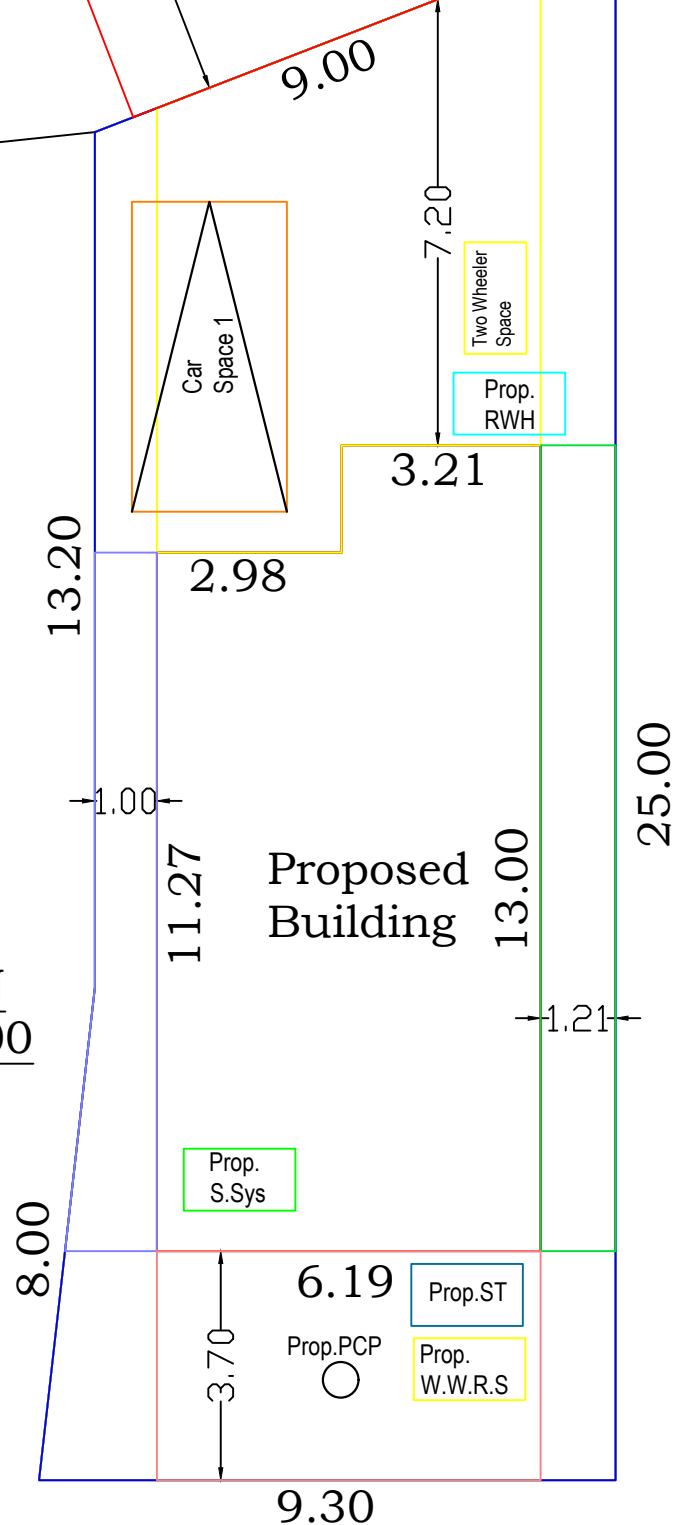

AREA DETAILS- BUILDING		
PROPOSED FIRST FLOOR		
PLINTH AREA PROPOSED FIRST FLOOR	69.70 Sq.Mt	750.00 Sq.Ft
FLOOR AREA PROPOSED FIRST FLOOR	57.80 Sq.Mt	622.00 Sq.Ft
AREA DETAILS- LAND		
PLOT AREA	5.000 Cents.	2.02 Ares
	202.35 Sq.Mt.	2177.28 Sq.Ft.
Vacent Area	132.64 Sq.Mt.	1427.28 Sq.Ft.
F.S.I	69.70 /202.35	0.34< 2.00
EXISTING GROUND FLOOR		
PLINTH AREA EXISTING GROUND FLOOR	69.70 Sq.Mt	750.00 Sq.Ft
FLOOR AREA EXISTING GROUND FLOOR	57.80 Sq.Mt	622.00 Sq.Ft
JOINERIES DETAILS		
REF	DESCRIPTION	SIZE
D	DOOR	0.90x2.10
D1	DOOR	0.70x2.10
W3	WINDOW	1.40x1.40
W2	WINDOW	0.90x1.40
KW	KITCHEN WINDOW	0.90x0.90
V	VENTILATOR	0.60x0.45
SCALE 1:100	ALL DIMENSIONS ARE IN METER	DWG.NO: 072 - 2025

SIG.OF BUILDING OWNER

Signature of Registered Professional
P. RAJEE, DCE
LICENCED BUILDING SURVEYOR
ZION CONSTRUCTION
COLACHEL
Cell : 736888155

LICENCED ENGINEER.