




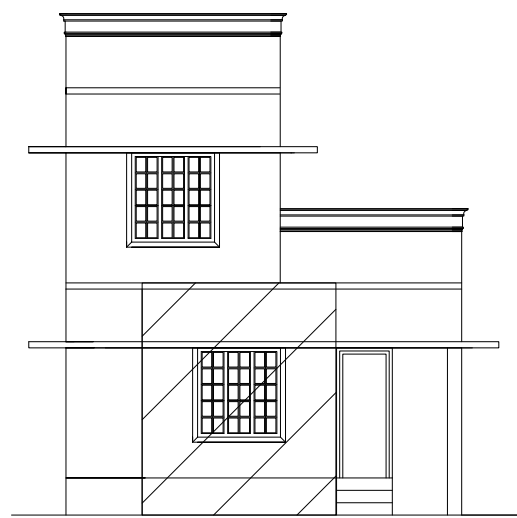


ELEVATION

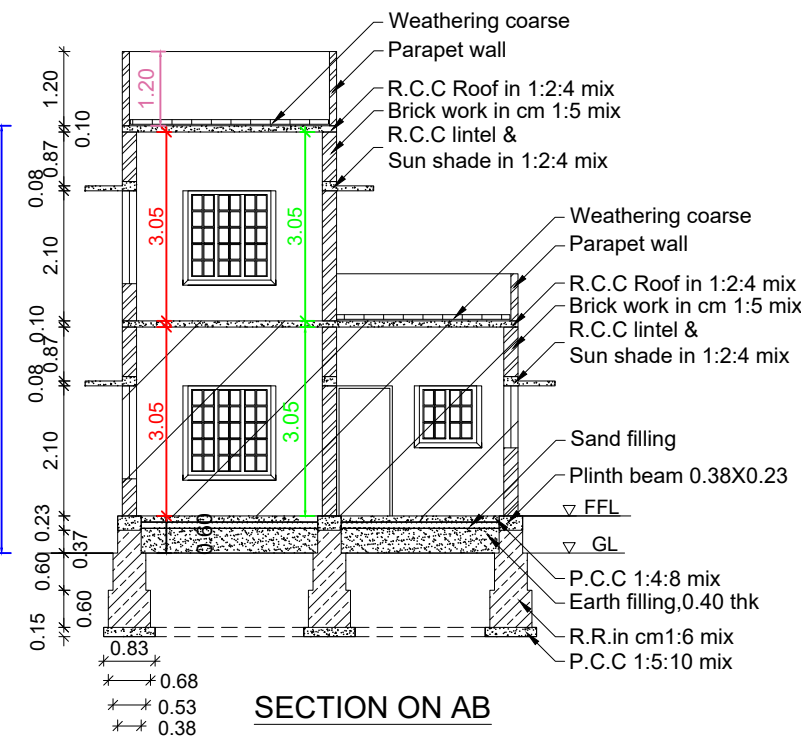


SECTION ON AB

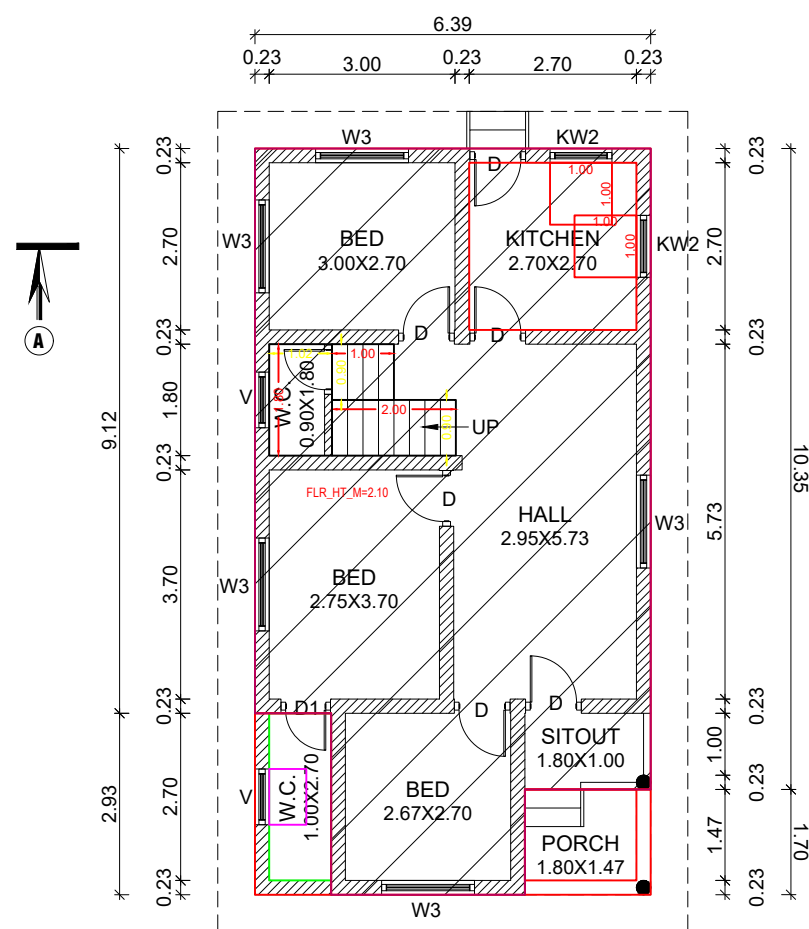

GROUND FLOOR PLAN

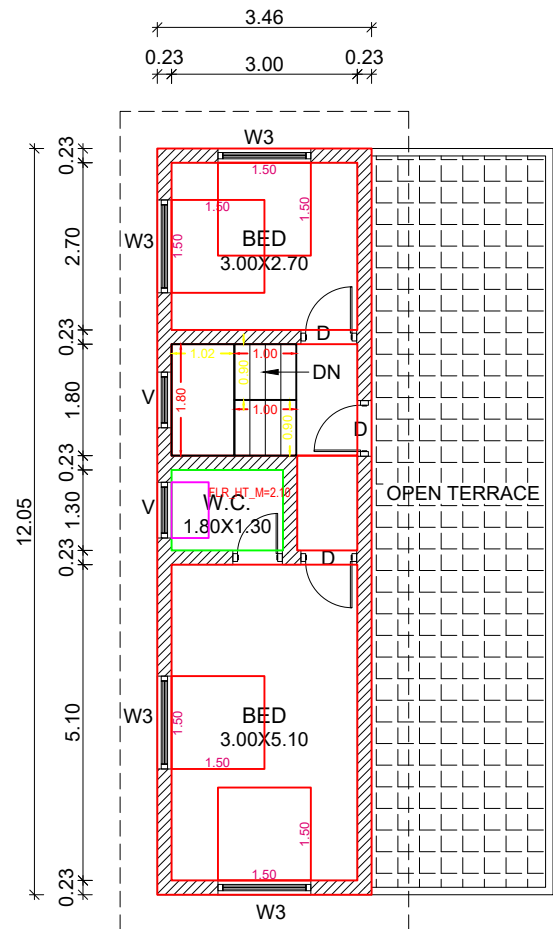


FIRST FLOOR PLAN

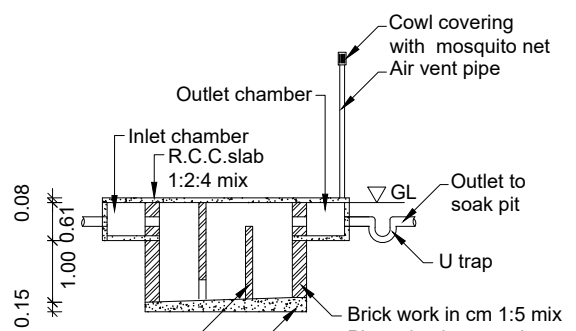


SECTION UV


**PLAN INFO**  
**PLOT\_AREA\_M2=384.47**  
**AS\_AT\_SITE=313.17**  
**FMB\_OR\_PLR=384.47**  
**AS\_PER\_DOCUMENT=384.47**  
**ROAD\_WIDTH=3.00**  
**AVG\_PLOT\_WIDTH=18.00**  
**AVG\_PLOT\_DEPTH=26.00**  
**ROAD\_LENGTH=100.00**  
**AREA\_TYPE=OTHERS**  
**SURVEY\_NO=649/11**  
**PATTA\_NO=7686**  
**TALUK=VILAVANCODE**  
**JURISDICTION\_TYPE=PANCHAYAT**  
**SINGLE\_FAMILY\_BLDG=YES**  
**OSR\_APPLICABLE=NO**  
**OSR\_SURRENDER\_OR\_BUYBACK=YES**  
**OSR\_SURRENDER\_OR\_BUYBACK=NO**  
**IS\_APPROVED\_LAYOUT=YES**  
**ORGANIZATION\_TYPE=PRIVATE**  
**CRZ=NO**  
**LAND\_USE\_ZONE = RESIDENTIAL**  
**PLOT\_NO=0**  
**DISTRICT=KANYAKUMARI**  
**IS\_SWIMMING\_POOL\_EXISTS=NO**  
**RWH\_DECLARED=YES**  
**IF\_HERITAGE\_TOWN\_LESS THAN 1KM\_RADIUS=NO**

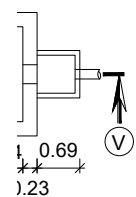

PLAN

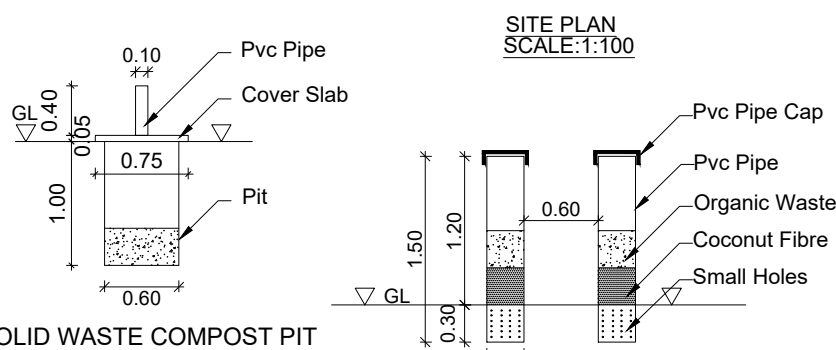

SOLID WASTE COMPOST PIT

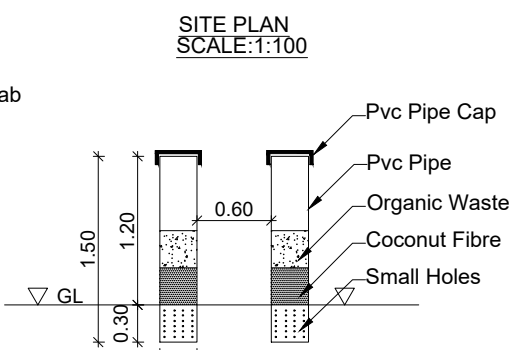


PIPE COMPOST PIT


PLAN SHOWING THE EXTENSION OF THE  
RESIDENTIAL BUILDING IN EX.DOOR NO:28-19 AT  
KOYEKKATHARAVILAI IN RE.SY.NO:649/11 IN  
PACODE 'B' VILLAGE, PACODE TOWN PANCHAYAT,  
VILAVANCODE TALUK, K.K.DISTRICT.

OWNED BY:  
Mr.P.THANKAMONY ,  
S/O Mr.PONNUMONY .


| EXISTING BUILDING GROUND FLOOR           |                  |                    |
|------------------------------------------|------------------|--------------------|
| PLINTH AREA = 69.95 Sq.m ( 752.94 Sq.ft) |                  |                    |
| AREA DETAILS - PROPOSED BUILDING         |                  |                    |
| PLINTH AREA                              |                  |                    |
| Ground Floor                             | 7.05 Sq.mt       | 75.89 Sq.ft        |
| First Floor                              | 41.69 Sq.mt      | 448.75 Sq.ft       |
| Total                                    | 48.74 Sq.mt      | 524.64 Sq.ft       |
| FLOOR AREA                               |                  |                    |
| Ground Floor                             | 5.34 Sq.mt       | 57.48 Sq.ft        |
| First Floor                              | 32.62 Sq.mt      | 351.12 Sq.ft       |
| Total                                    | 37.96 Sq.mt      | 408.60 Sq.ft       |
| AREA DETAILS - PLOT                      |                  |                    |
| Site Area                                | 9.500 Cents      | 3.85 Are           |
|                                          | ( 384.465 Sq.m ) | ( 4138.200 Sq.ft ) |
| Vacant Area                              | 307.47 Sq.mt     | 3309.55 Sq.ft      |

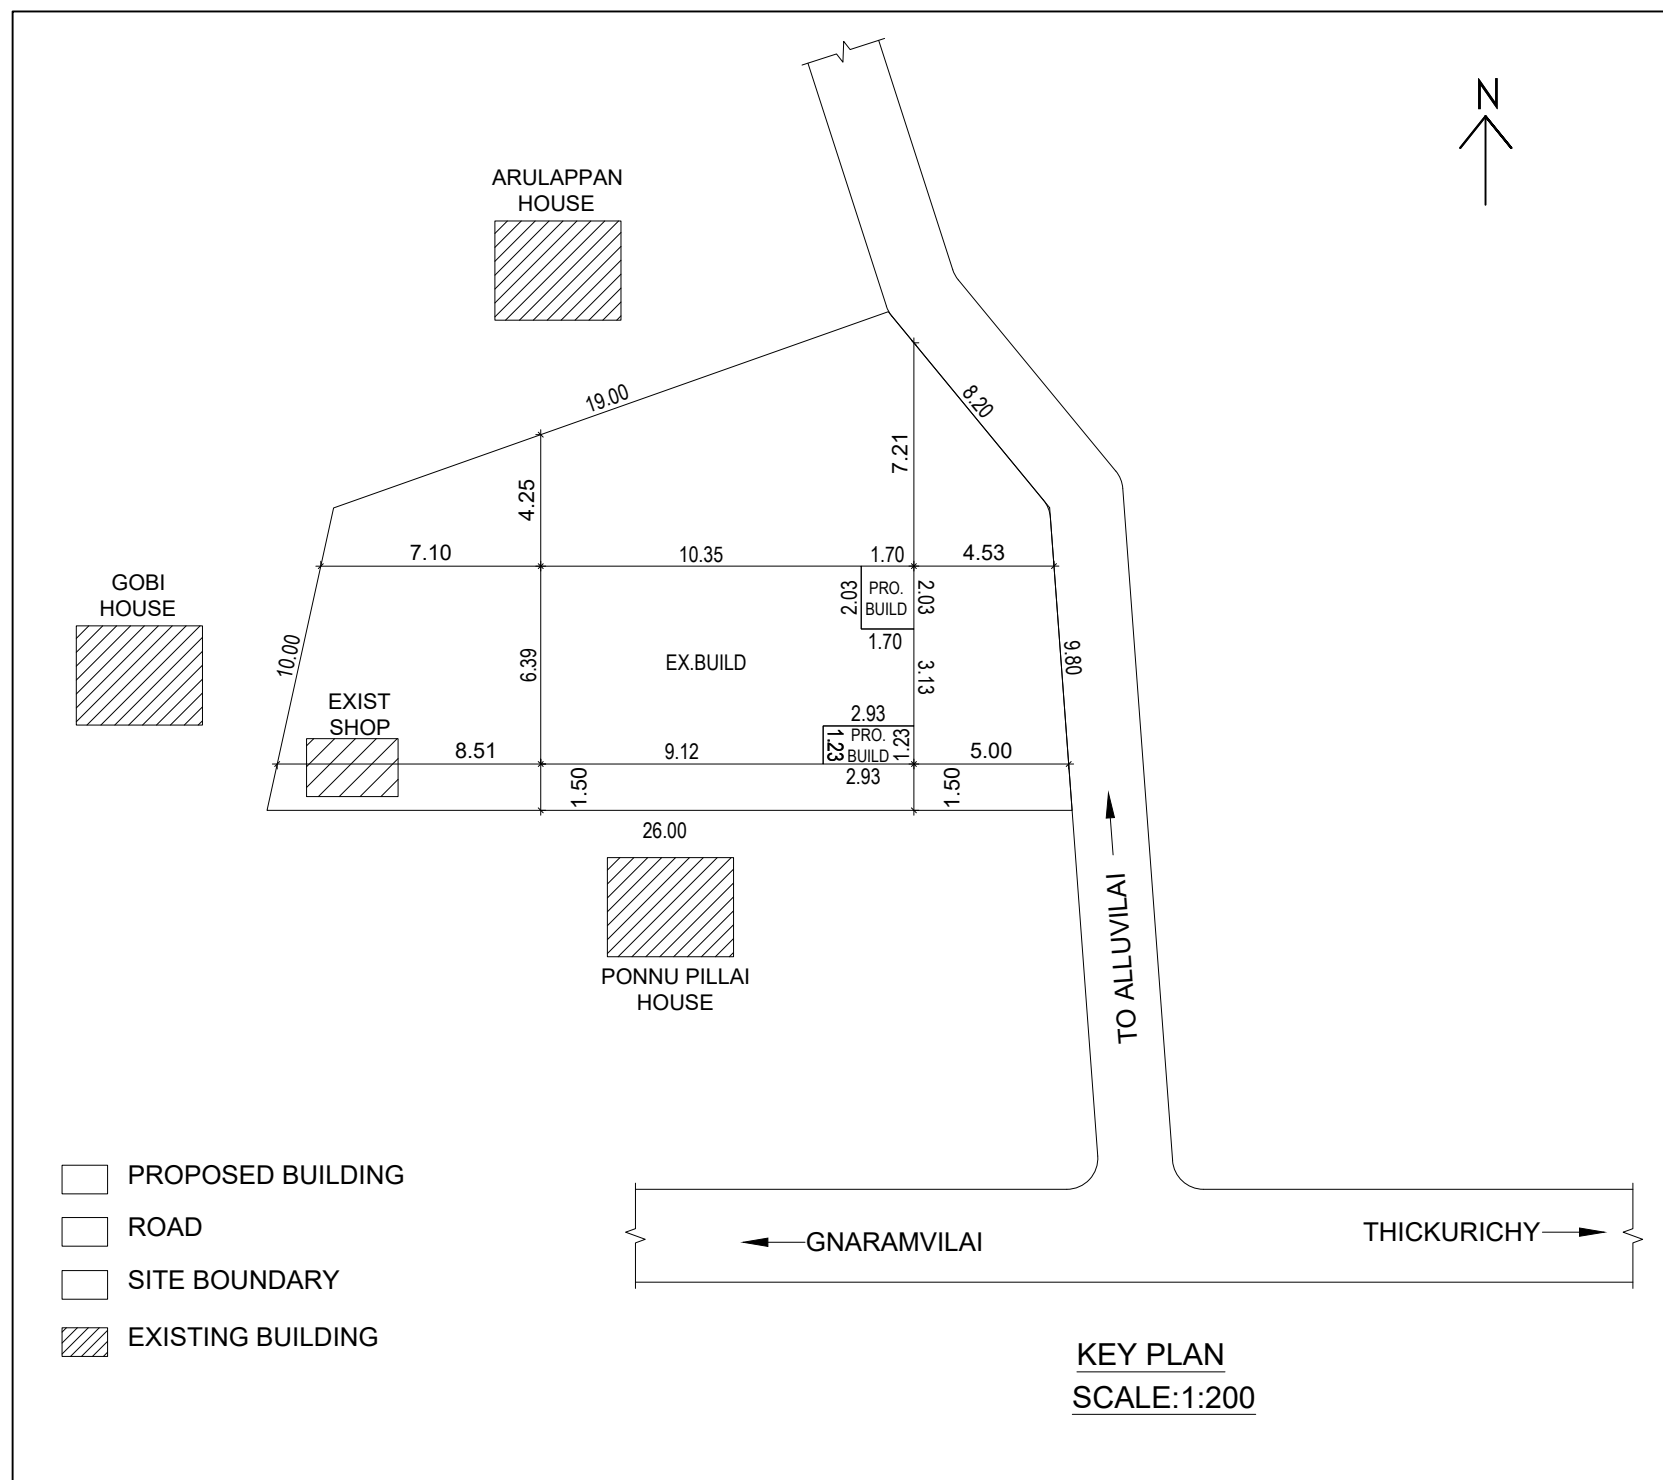

KEY PLAN  
SCALE:1:200

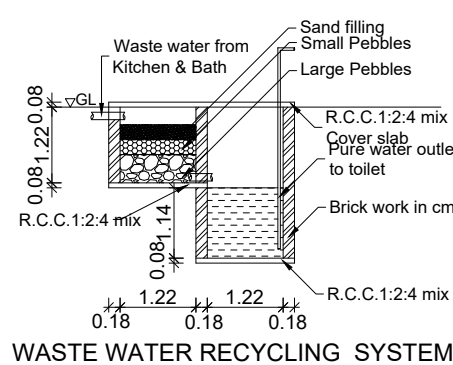


WASTE WATER RECYCLING SYSTEM

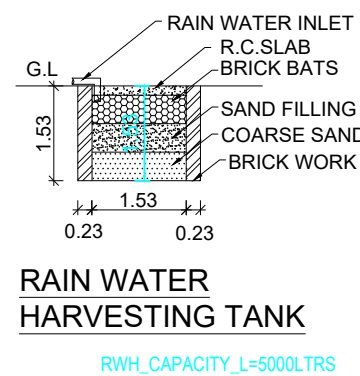

RAIN WATER  
HARVESTING TANK

RWH\_CAPACITY\_L=5000LTRS

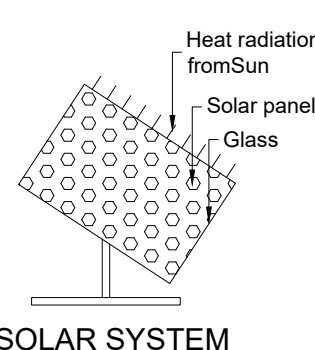

SOLAR SYSTEM

| SCHEDULE OF JOINERIES |                             |                         |
|-----------------------|-----------------------------|-------------------------|
| REF                   | DESCRIPTION                 | SIZE                    |
| W3                    | WINDOW                      | 1.50 X 1.50             |
| KW2                   | WINDOW                      | 1.00 X 1.00             |
| D                     | DOOR                        | 0.90 X 2.10             |
| D1                    | DOOR                        | 0.80 X 2.10             |
| V                     | VENTILATOR                  | 0.90 X 0.60             |
| SCALE : 1:100         | ALL DIMENSIONS ARE IN METRE | EDWG NO : 016117 016123 |

PT Thankamony

OWNER

Signature of Registered Professional  
**Er. K. Gopukumar, B.Tech.**  
Registered Engineer Grade III, RE  
149/LS/2019/00003  
Allamperai, Thichurichy Post  
Kanyakumari District.

ENGINEER