
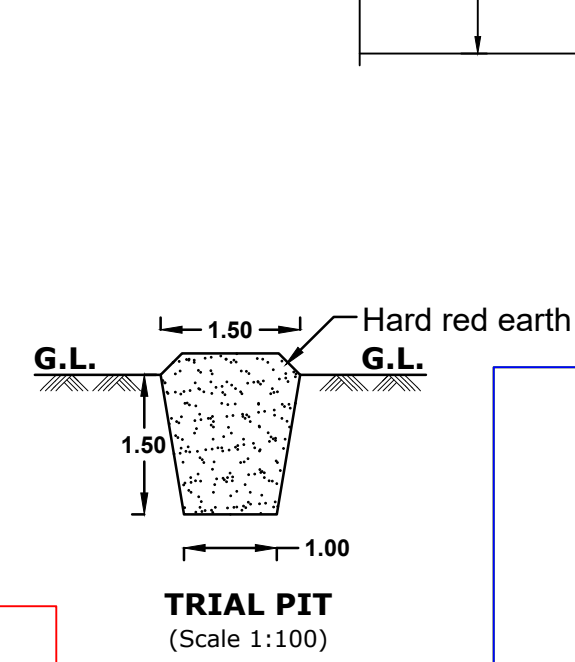
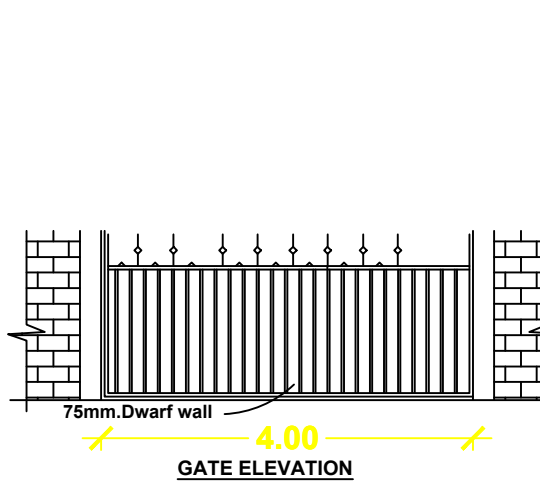
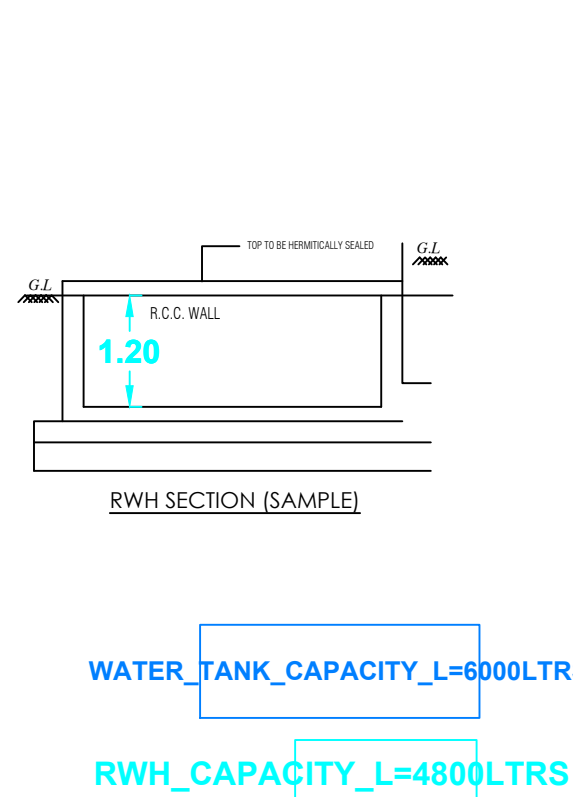
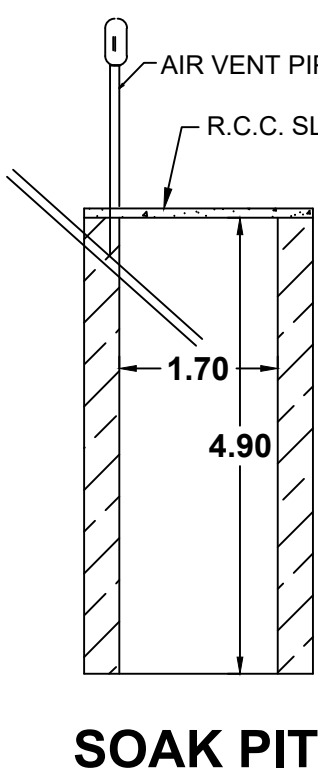


PLAN SHOWING THE PROPOSED CONSTRUCTION OF RESIDENTIAL BUILDING, IN R.S.No: 299/29(Pt)
OF MYLAUDY VILLAGE, AT SUBRAMANIAPURAM, MYLAUDY TOWN PANCHAYAT.






Name of owner:- Mrs.S.LATHA LINGESWARI W/O Mr.SUBRAMANIYAN

Subramaniapuram, mylaudy.

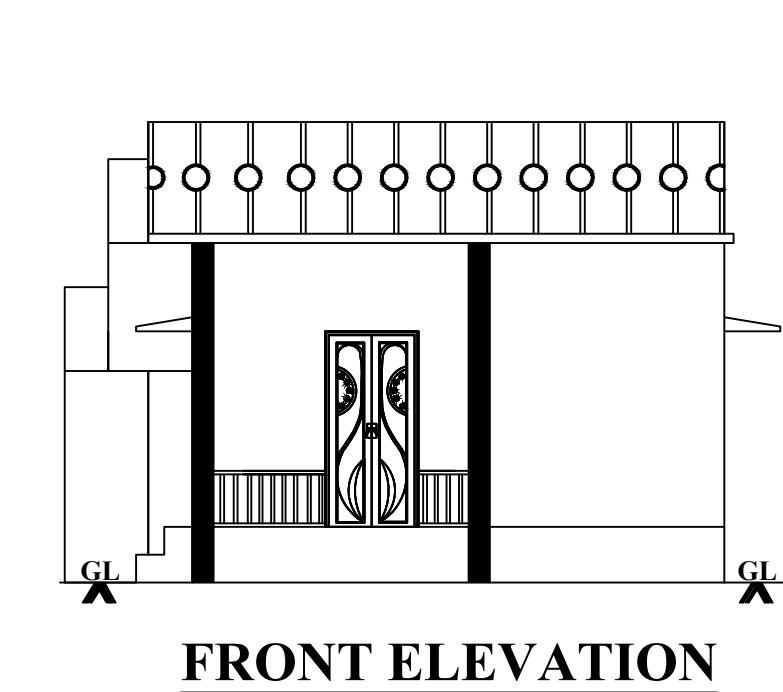

STREET

9.33

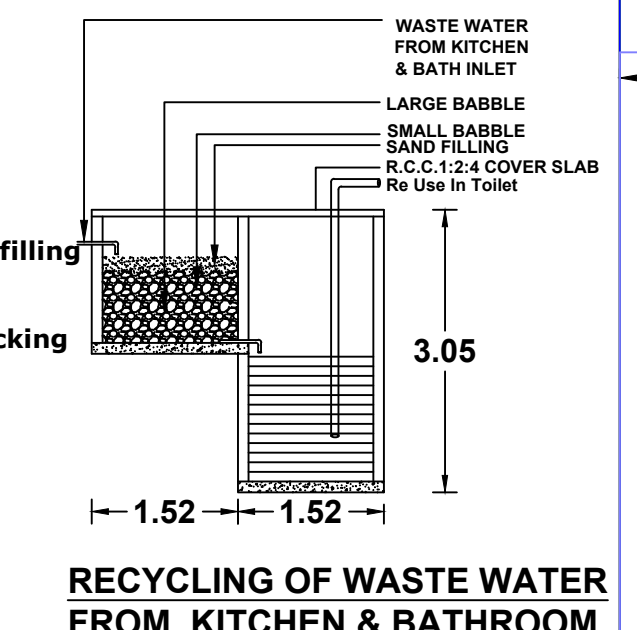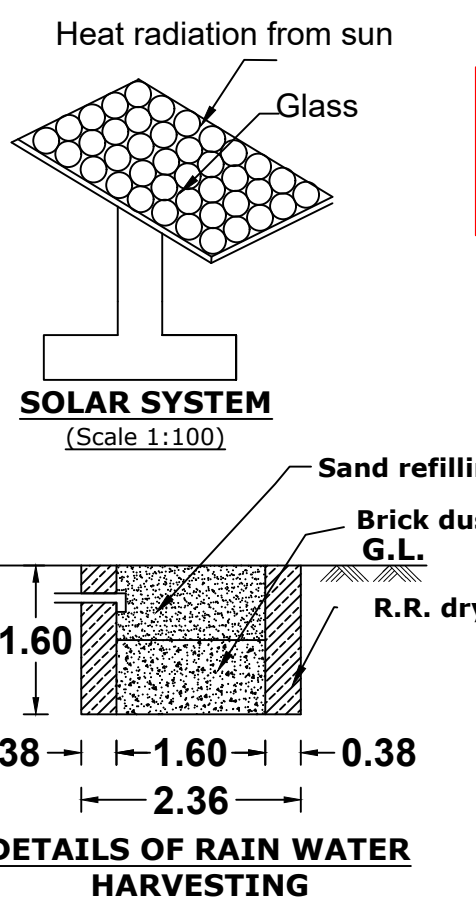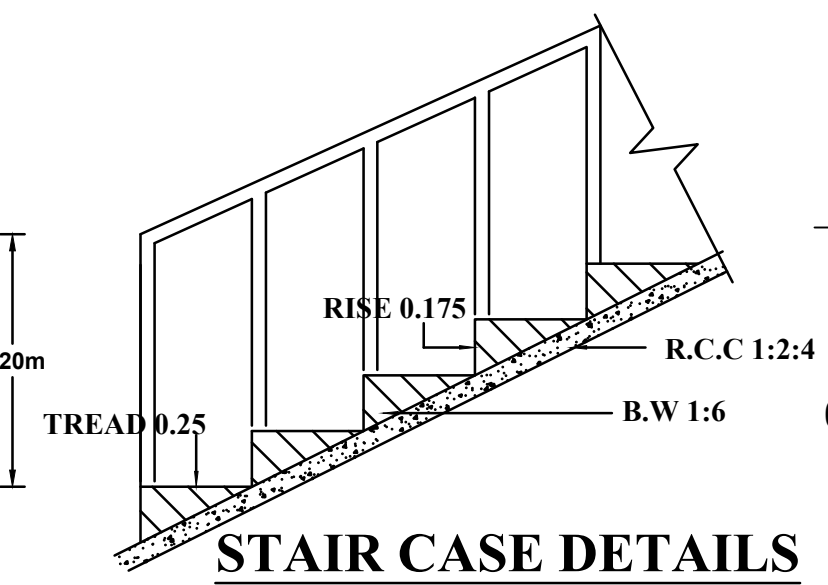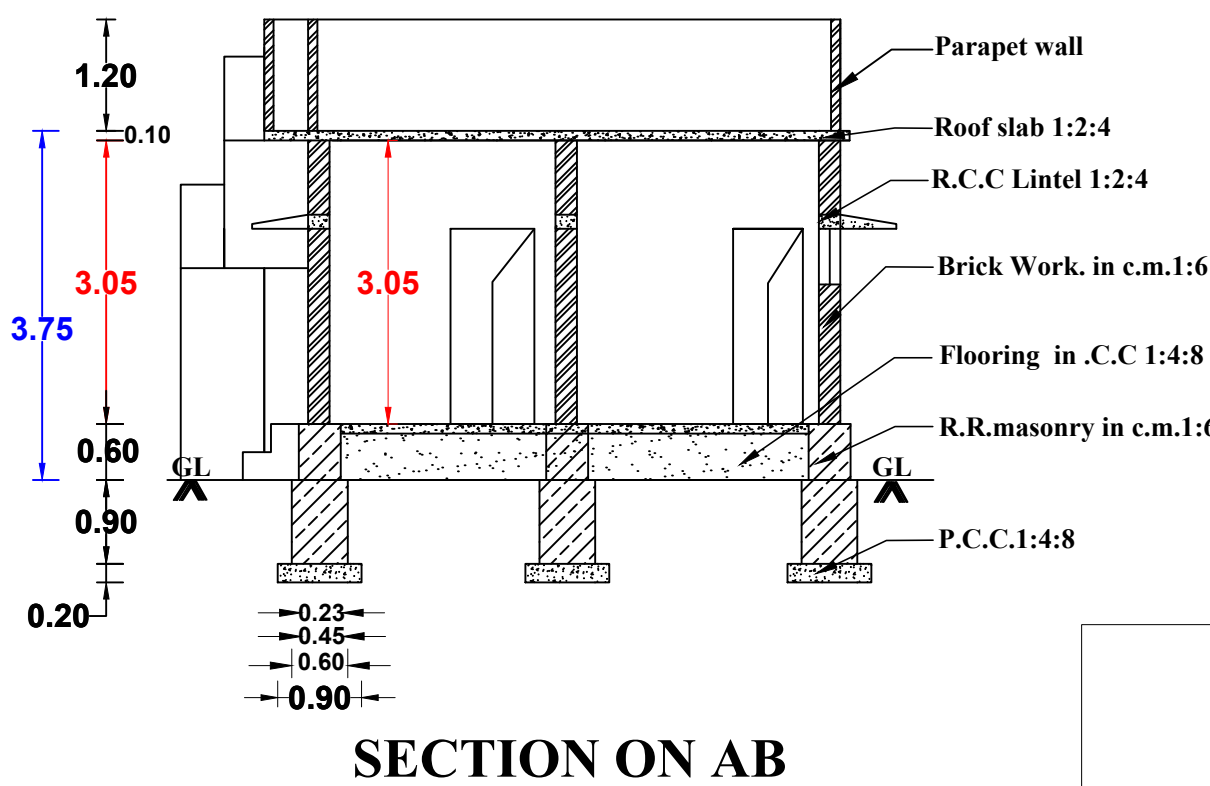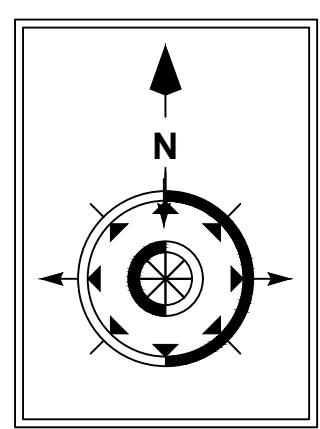

PROPOSED GROUND FLOOR

RWH



RWW

ST

9.33

29.00

29.00

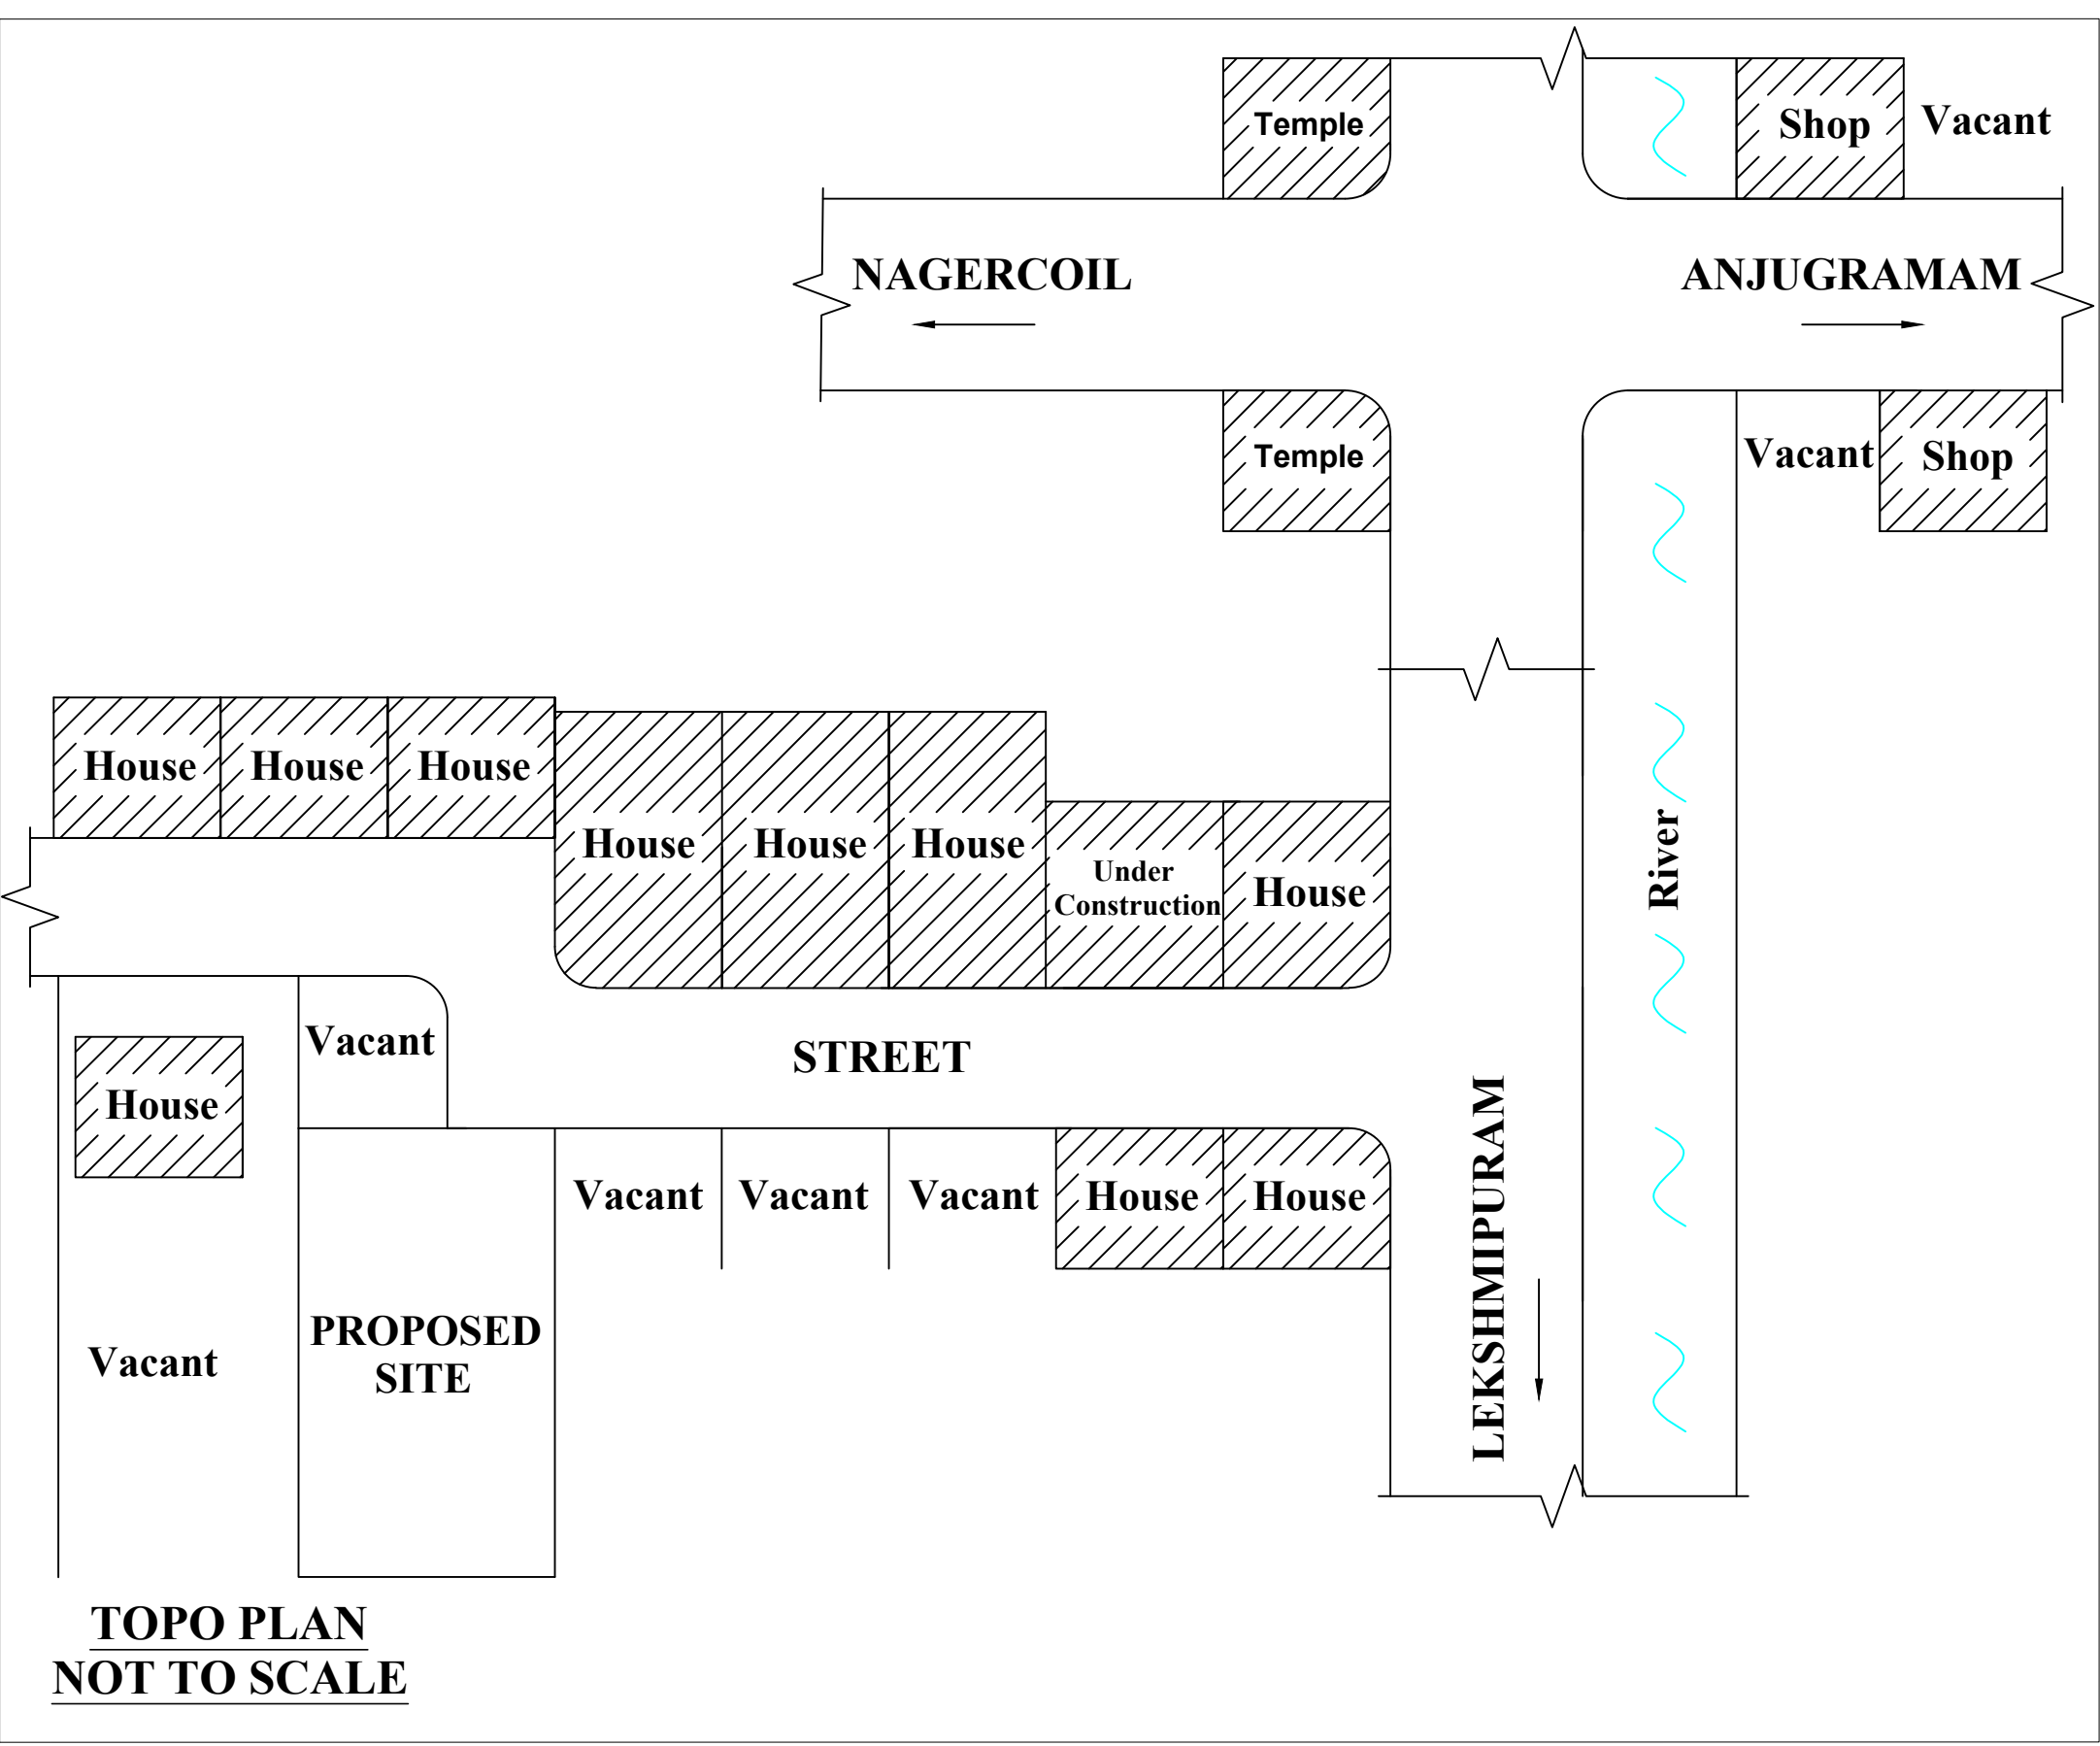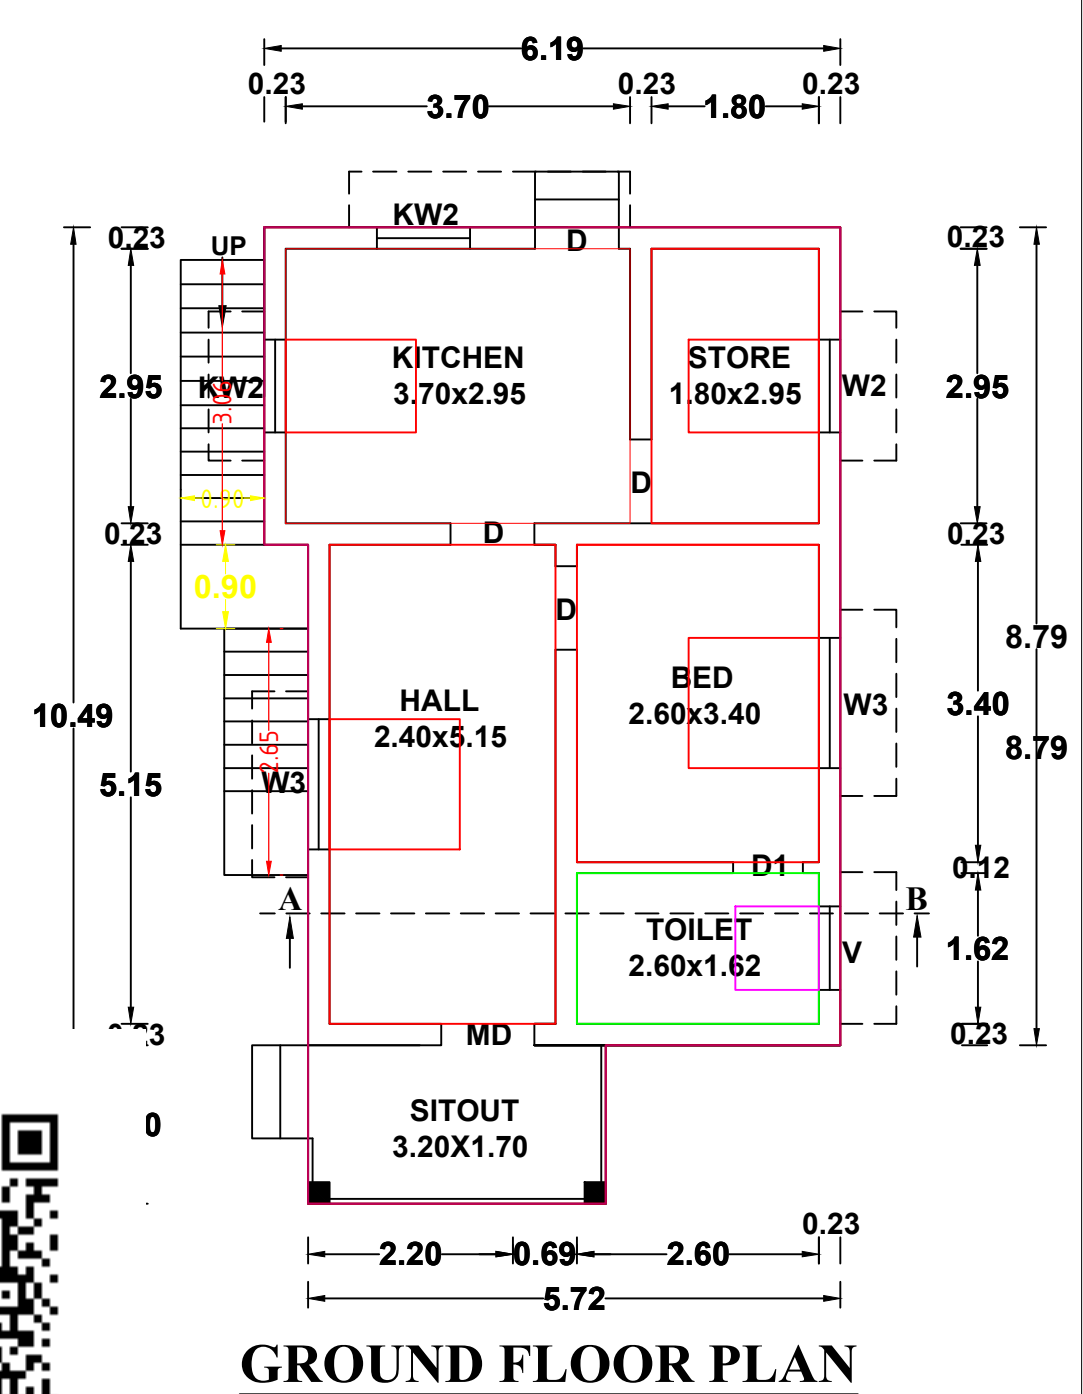

SITE PLAN
SCALE 1:100

CERTIFIED THAT PROVISIONS SHALL BE MADE TO "RAIN WATER HARVESTING" ARRANGEMENTS SYSTEM IN THE PROPOSED CONSTRUCTION

ALL DIMENSIONS ARE IN METER
PLAN SCALE 1:100

REFERENCE

MD-DOOR	- 1.00 x 2.10
D-DOOR	- 0.90 x 2.10
D1-DOOR	- 0.75 x 2.10
W2-WINDOW	- 1.00 x 1.40
W3-WINDOW	- 1.40 x 1.40
KW2-WINDOW	- 1.00 x 1.00
V-VENTILATOR	- 0.90 x 0.60

AREA OF SITE : 263.05.sq.m(2831.47.sq.ft)
AREA OF PROPOSED : 57.32.sq.m(616.99.sq.ft)
GROUND FLOOR : 57.32.sq.m(616.99.sq.ft)
TOTAL AREA : 57.32.sq.m(616.99.sq.ft)
AREA OF VACANT : 205.73.sq.m(2214.47.sq.ft)

ROAD EXISTING

PLOT COVERAGE = $\frac{57.32}{263.05} \times 100 = 21.79\%$
F.S.I = $\frac{57.32}{263.05} = 0.21 < 2.00$

PLAN INFO
PLOT_NO=NO
TALUK=AGSTEESSWARAM
DISTRICT=KANNYAKUMARI
PLOT_AREA_M2=263.05
JURISDICTION_TYPE= PANCHAYAT
PATTA_NO= 1932
SINGLE_FAMILY_BLDG=YES
SURVEY_NO=299/29(Pt)
LAND_USE_ZONE = RESIDENTIAL
CRZ=NO
SECURITY_ZONE=NO
ACCESS_WIDTH_M=4.50
WHETHER_GOVT_OR_AIDED_SCHOOL=NO
AS_AT_SITE= 270.57
FMB_OR_PLR=263.05
AS_PER_DOCUMENT=263.05
ROAD_WIDTH=4.50
ROAD_LENGTH=100
AVG_PLOT_DEPTH=18.10
AVG_PLOT_WIDTH=4.50
RWH_DECLARED=YES
BUILDING_NEAR_TO_RIVER=NO
OSR_APPLICABLE=NO
OSR_SURRENDER_OR_BUYBACK=BUYBACK
PREMIUM_FSI_REQUIRED=NO
IS_APPROVED_LAYOUT=NO
AREA_TYPE=OTHERS
BUILDING_NEAR_MONUMENT=NO
BUILDING_NEAR_GOVT_BLDG=NO
PROVISION_FOR_GREEN_BUILDINGS_AND_SUSTAINABILITY=NO
FIRE_PROTECTION_AND_FIRE_SAFETY_REQUIREMENTS=NO
NOC_FOR_CONSTRUCTION_NEAR_MONUMENT=NO
BARRIER_FREE_ACCESS_FOR_PHYSICALLY_CHALLENGED_PEOPLE=YES
FIRE_PROTECTION_AND_FIRE_SAFETY_REQUIREMENTS=YES
NOC_FIRE_DEPT=YES
BLOCK_1_INDIVIDUAL_RESIDENCE_MEMBER_COUNT=4
BLOCK_1_INDIVIDUAL_NON_RESIDENTIAL_MEMBER_COUNT
BLOCK_1_B-SHOP_MEMBER_COUNT=5
BLOCK_1_B-PCO_MEMBER_COUNT=1
IS_SWIMMING_POOL_EXISTS=NO
IF_HERITAGE_TOWN_LESS_THAN_1KM_RADIUS=NO

S. Latha Lingeswari
(Mrs.S.LATHA LINGESWARI)
SIGNATURE OF LAND AND BUILDING OWNER

R. VENKADESH, B.E.,
Registered Engineer Gr.III
RE-III/KKDTCP/001/2022
S.E. CONSTRUCTION
M.M. Plaza, Beach Road Jn., Ngl-2
Cell : 9444535448
SIGNATURE OF LICENCE SURVEYOR/ENGINEER