



PLAN SHOWING THE PROPOSED CONSTRUCTION OF RCC ROOF RESIDENTIAL HOUSE BUILDING AT PERIYA THATTUVILAI, PALAPALLAM POST, Re-SURVEY NO:242/16, KEEZHMIDALAM "B" VILLAGE, PALAPALLAM TOWN PANCHAYAT, KILLIYOOR TALUK, KANNIYAKUMARI DIST. OWNER NAME: Mr.NIMAL.C, S/O Mr.CHELLATHURAI.


NAME AND ADRESS OF OWNER
Mr.NIMAL.C,
S/O Mr.CHELLATHURAI,
GABRIO, D.NO:7/97A,
PERIYA THATTUVILAI,
PALAPALLAM POST,
KANYAKUMARI DIST.

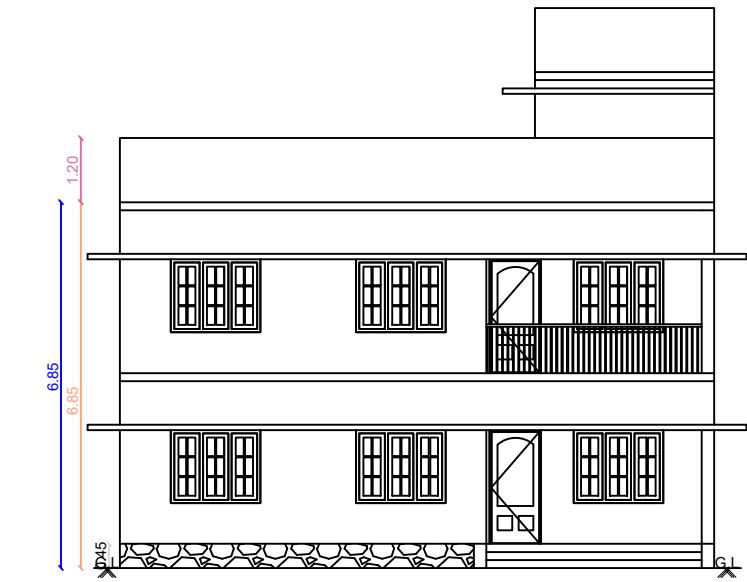


ELEVATION

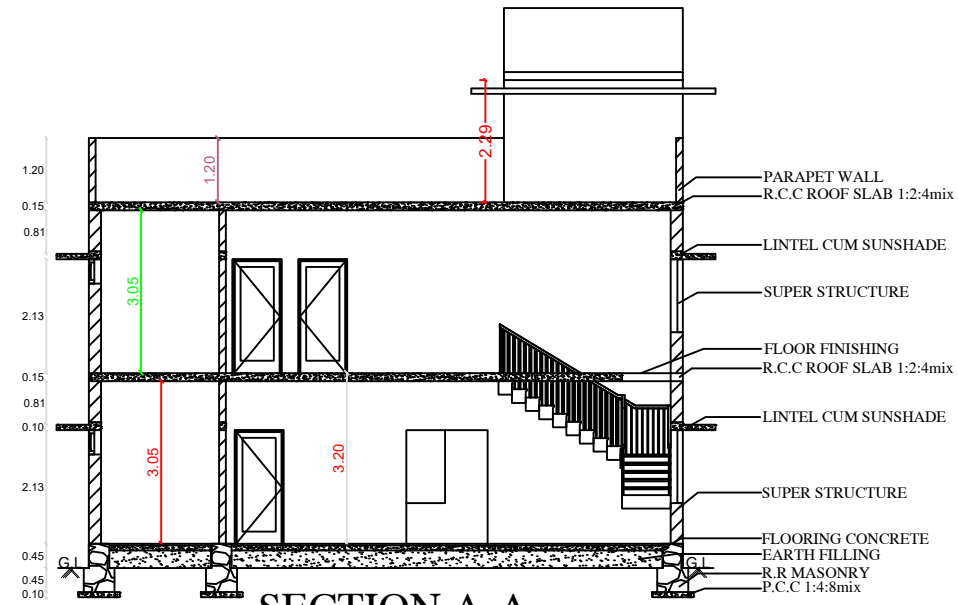


SECTION A-A

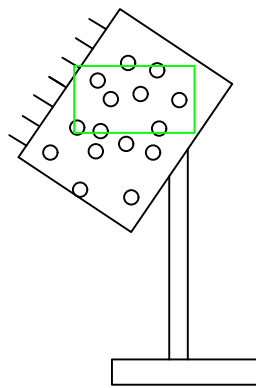


SOLAR LIGHT SYSTEM

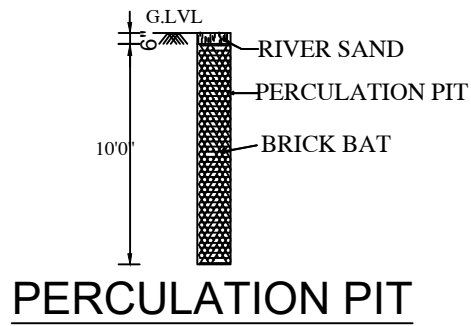


PERCOLATION PIT

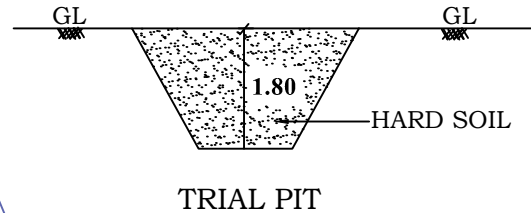


TRIAL PIT

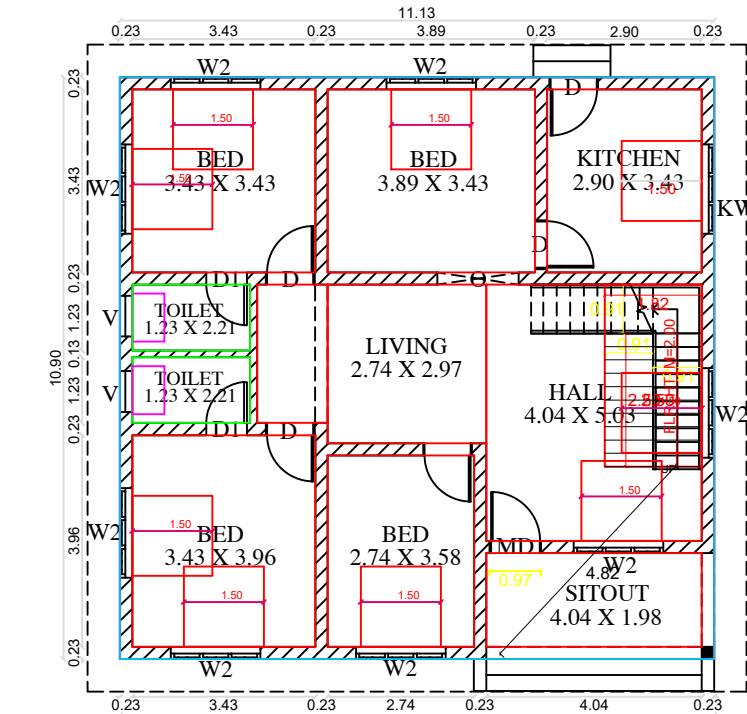


GROUND FLOOR

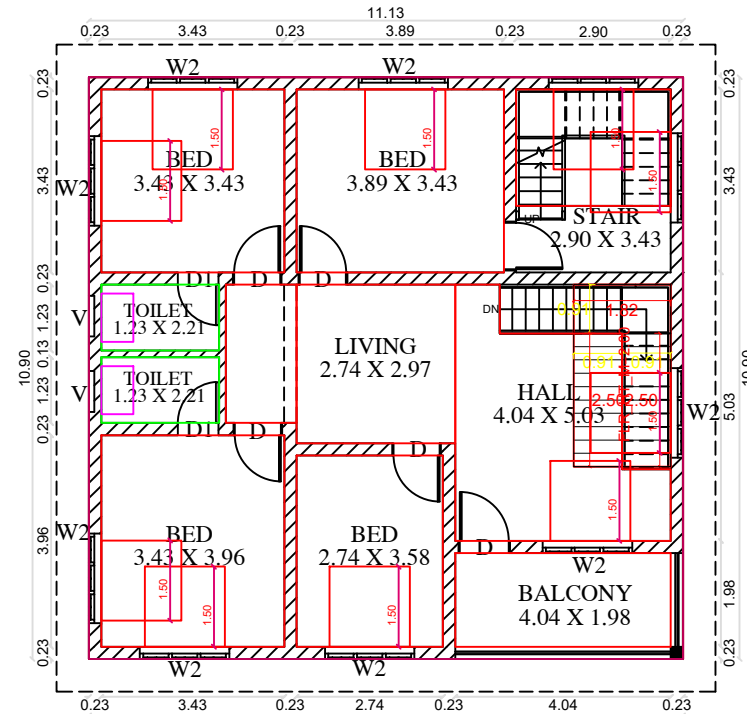


FIRST FLOOR

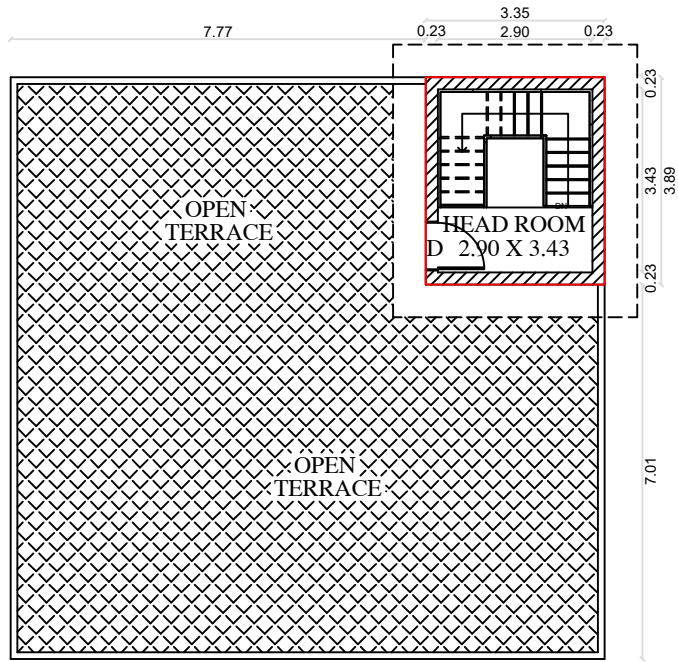

ROOF PLAN

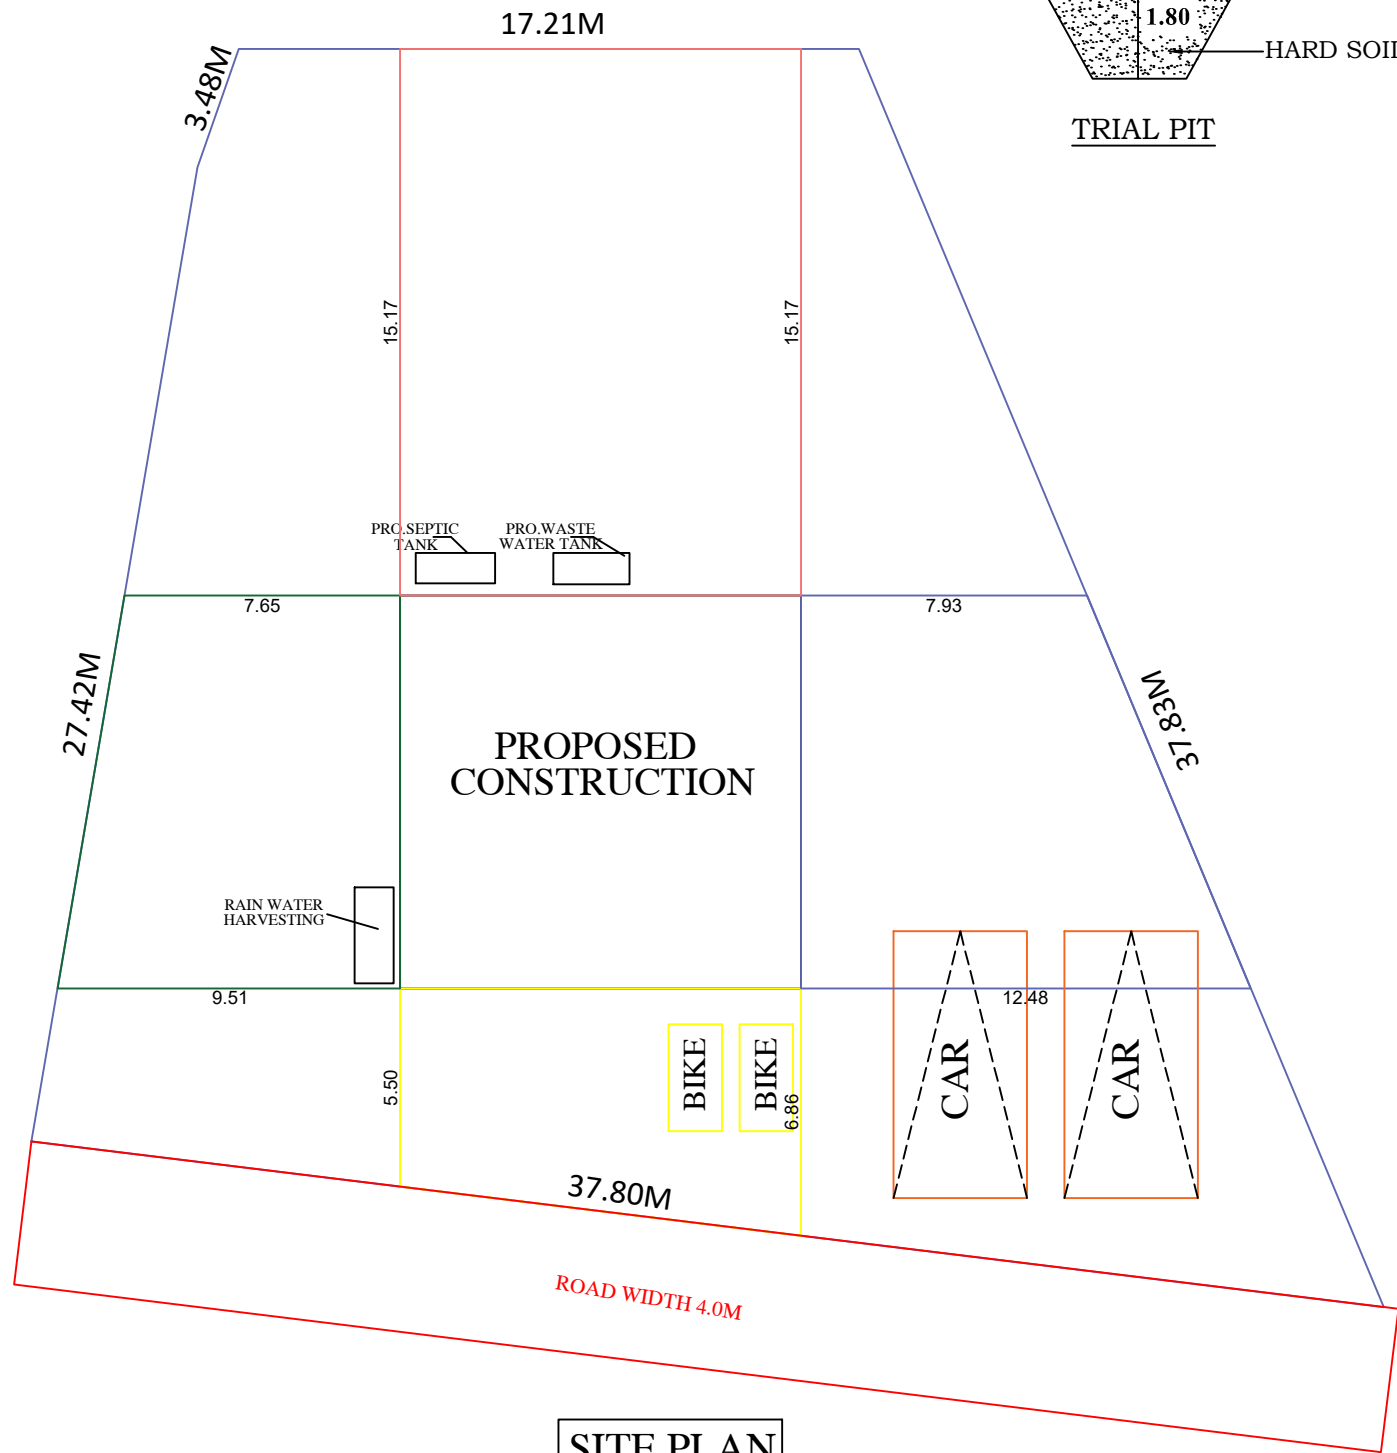


SITE PLAN
SCALE 1:75

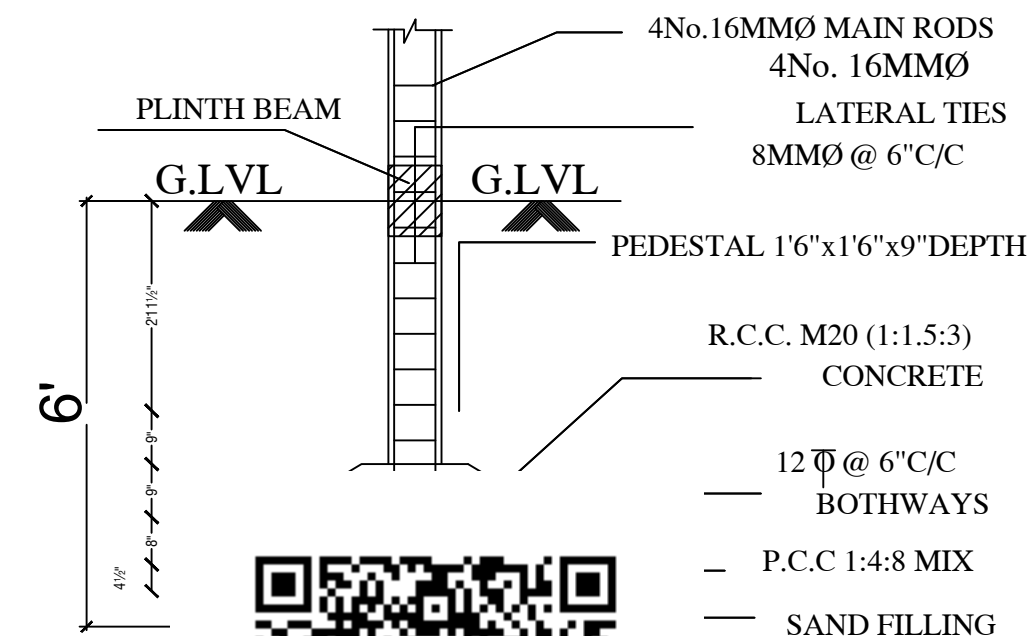


FOUNDATION DETAIL


[SCALE: 1:50]

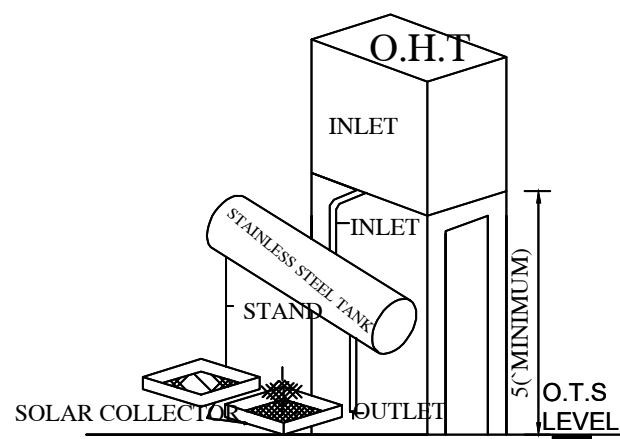


SOLAR WATER
HEATING SYSTEM

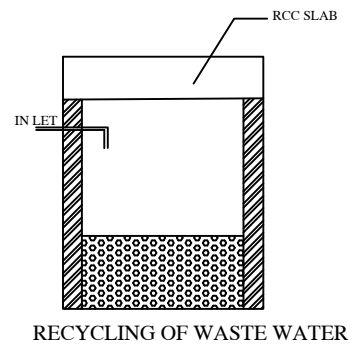

RECYCLING OF WASTE WATER

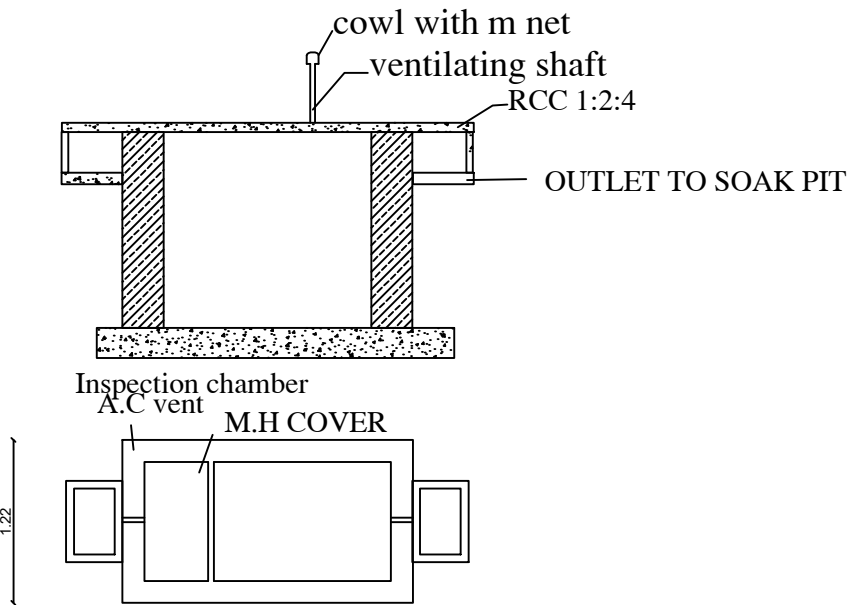

SEPTIC TANK DETAILS

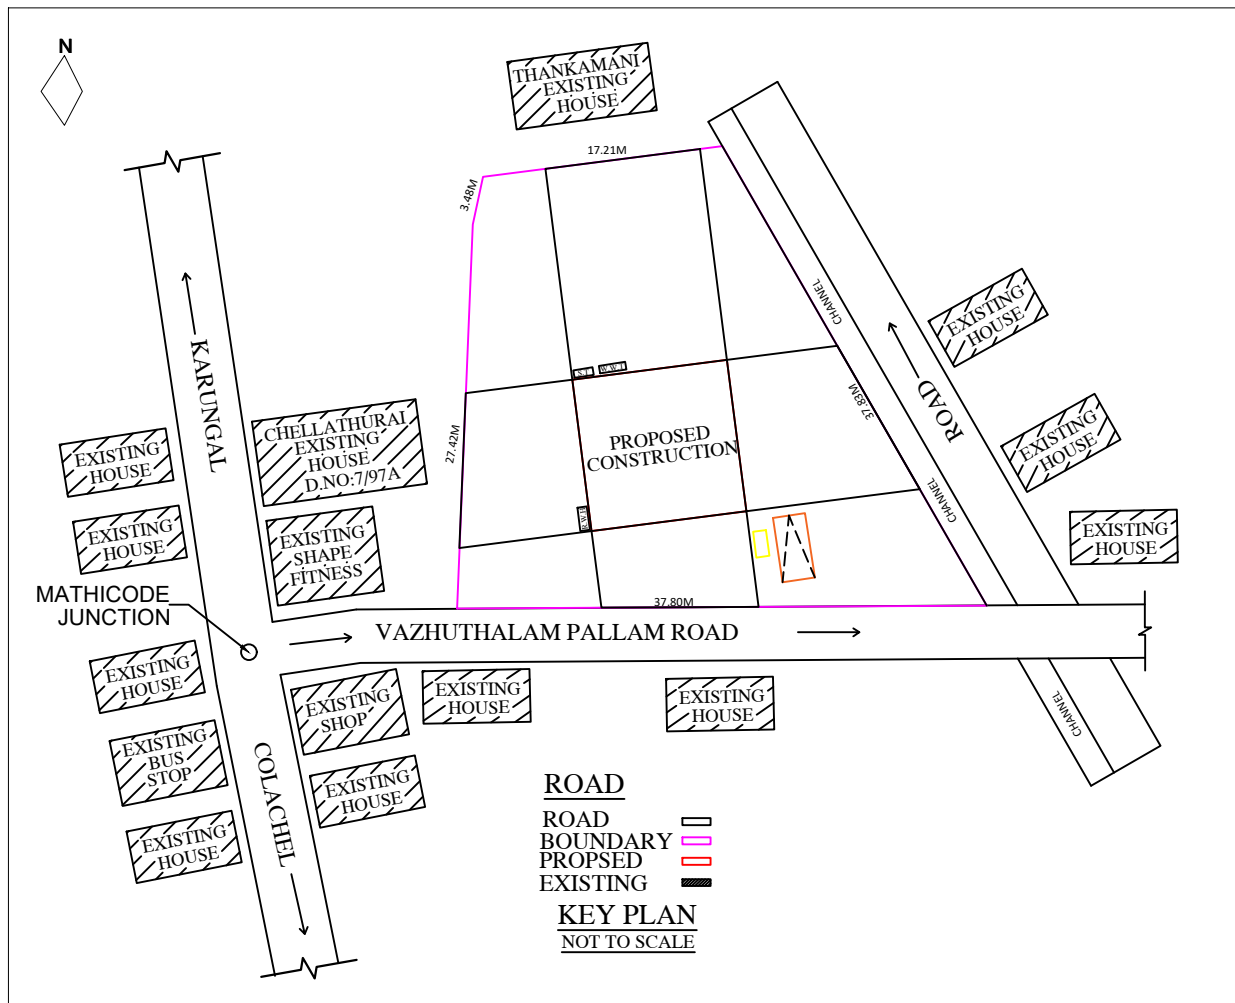

ROAD
ROAD
BOUNDARY
PROPOSED
EXISTING
KEY PLAN
NOT TO SCALE



PLAN INFO
AS_AT_SITE= 890.27
FMB_OR_PLR= 890.27
AS_PER_DOCUMENT= 890.27
PLOT_AREA_M2= 890.27
DISTRICT= KANNIYAKUMARI
TALUK= KALKULAM
SURVEY_NO= 242/16
PATTA_NO= 4101
IS_SWIMMING_POOL_EXISTS= NO
OSR_APPLICABLE= NO
OSR_SURR_BUYBACK_RETAIN= NO
IS_APPROVED_LAYOUT= YES
SINGLE_FAMILY_BLDG= YES
CRZ= NO
SECURITY_ZONE= NO
PREMIUM_FSI_REQUIRED= NO
ACCESS_WIDTH_M= 4.00
ROAD_WIDTH= 4.00
ROAD_LENGTH= 75
AVG_PLOT_DEPTH= 21.80
AVG_PLOT_WIDTH= 19.00
LAND_USE_ZONE = RESIDENTIAL
RWH_DECLARED= YES
AREA_TYPE= OTHERS
BUILDING_NEAR_MONUMENT= NO
JURISDICTION_TYPE= PANCHAYAT
IF_HERITAGE_TOWN_LESSTHAN_1KM

AREA STATEMENT

DESCRIPTION	SQ.FT	SQ.M
SITE EXTENT	9583.54	890.34
	22.0 cents	8.90 ares
PLINTH AREA		
GROUND FLOOR	1305.02	121.24
FIRST FLOOR	1305.02	121.24
HEAD ROOM	140.25	13.03
TOTAL PLINTH AREA	2750.29	255.51
TOTAL FLOOR AREA	2151.17	199.85
OPEN SPACE	8278.52	769.10
FSI:0.29 <2	PLOT COVERAGE=13.62%	

SCHEDULE OF JOINERIES		
TYPE	DESCRIPTION	SIZE
MD	MAIN DOOR	1.00X2.13
D	DOOR	0.91X2.13
D2	DOOR	0.76X2.13
W2	WINDOW	1.02X1.52
KW3	WINDOW	1.52X1.00
V	VENTILATOR	0.90X0.60

PARKING CALCULATION		
Required Parking		
Total Plinth Area	: 255.51 Sq.m	
First 50 sq.m 1 Dwelling unit	: 1 Two wheeler space	
2 Two Wheeler space	: 1.00 x 1.80	
Provided 1 Two wheeler Space		
1Car Space	: 2.5x5.00	
Required Car space:	255.51 / 75	: 2 Car
Provided 2 Car space		

APPLICANT / OWNER SIGNATURE

REGISTER ENGINEER / LICENSED SURVEYOR

OFFICE USE