

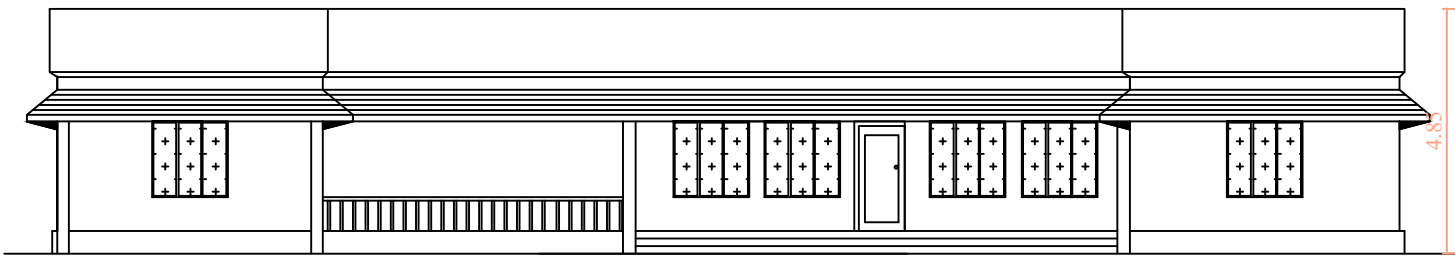


PLAN SHOWING THE PROPOSED CONSTRUCTION OF RCC RESIDENTIAL BUILDING IN R.SY.NO: 712/18 OF LEKSHMIPURAM VILLAGE AT THARIAN VILAI IN KALLUKOOTTAM TOWN PANCHAYAT, KALKULAM TALUK, KANYAKUMARI DISTRICT.


NAME AND ADDRESS OF THE OWNER :- Mr. P. AJITH,
S/O. Mr. PONNUSWAMY,
THARIAN VILAI,
MONDAIKADU POST.

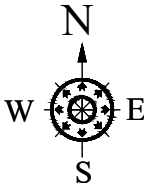


ELEVATION

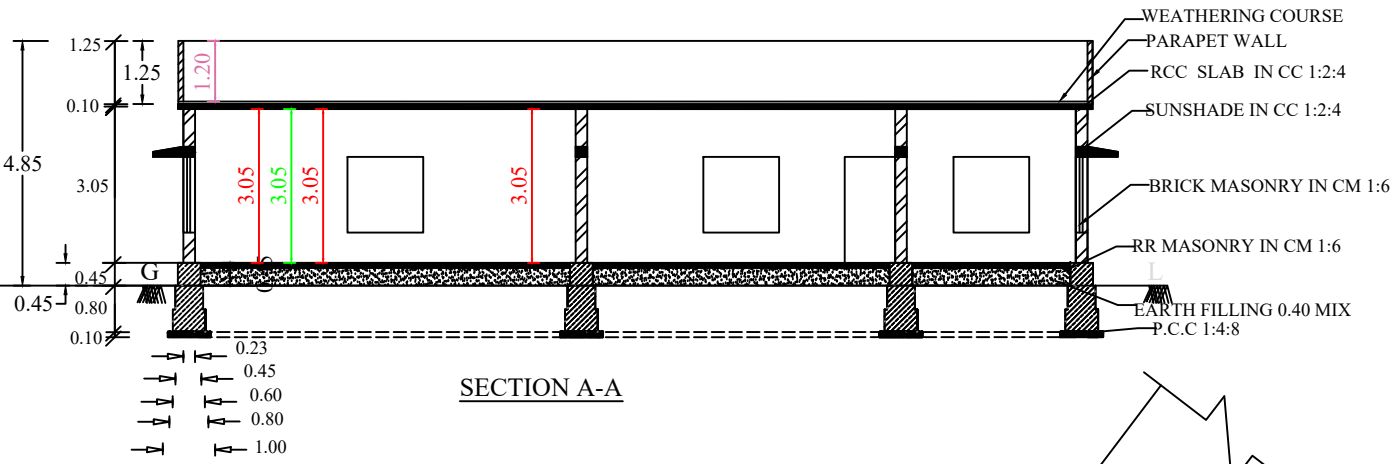


SECTION A-A

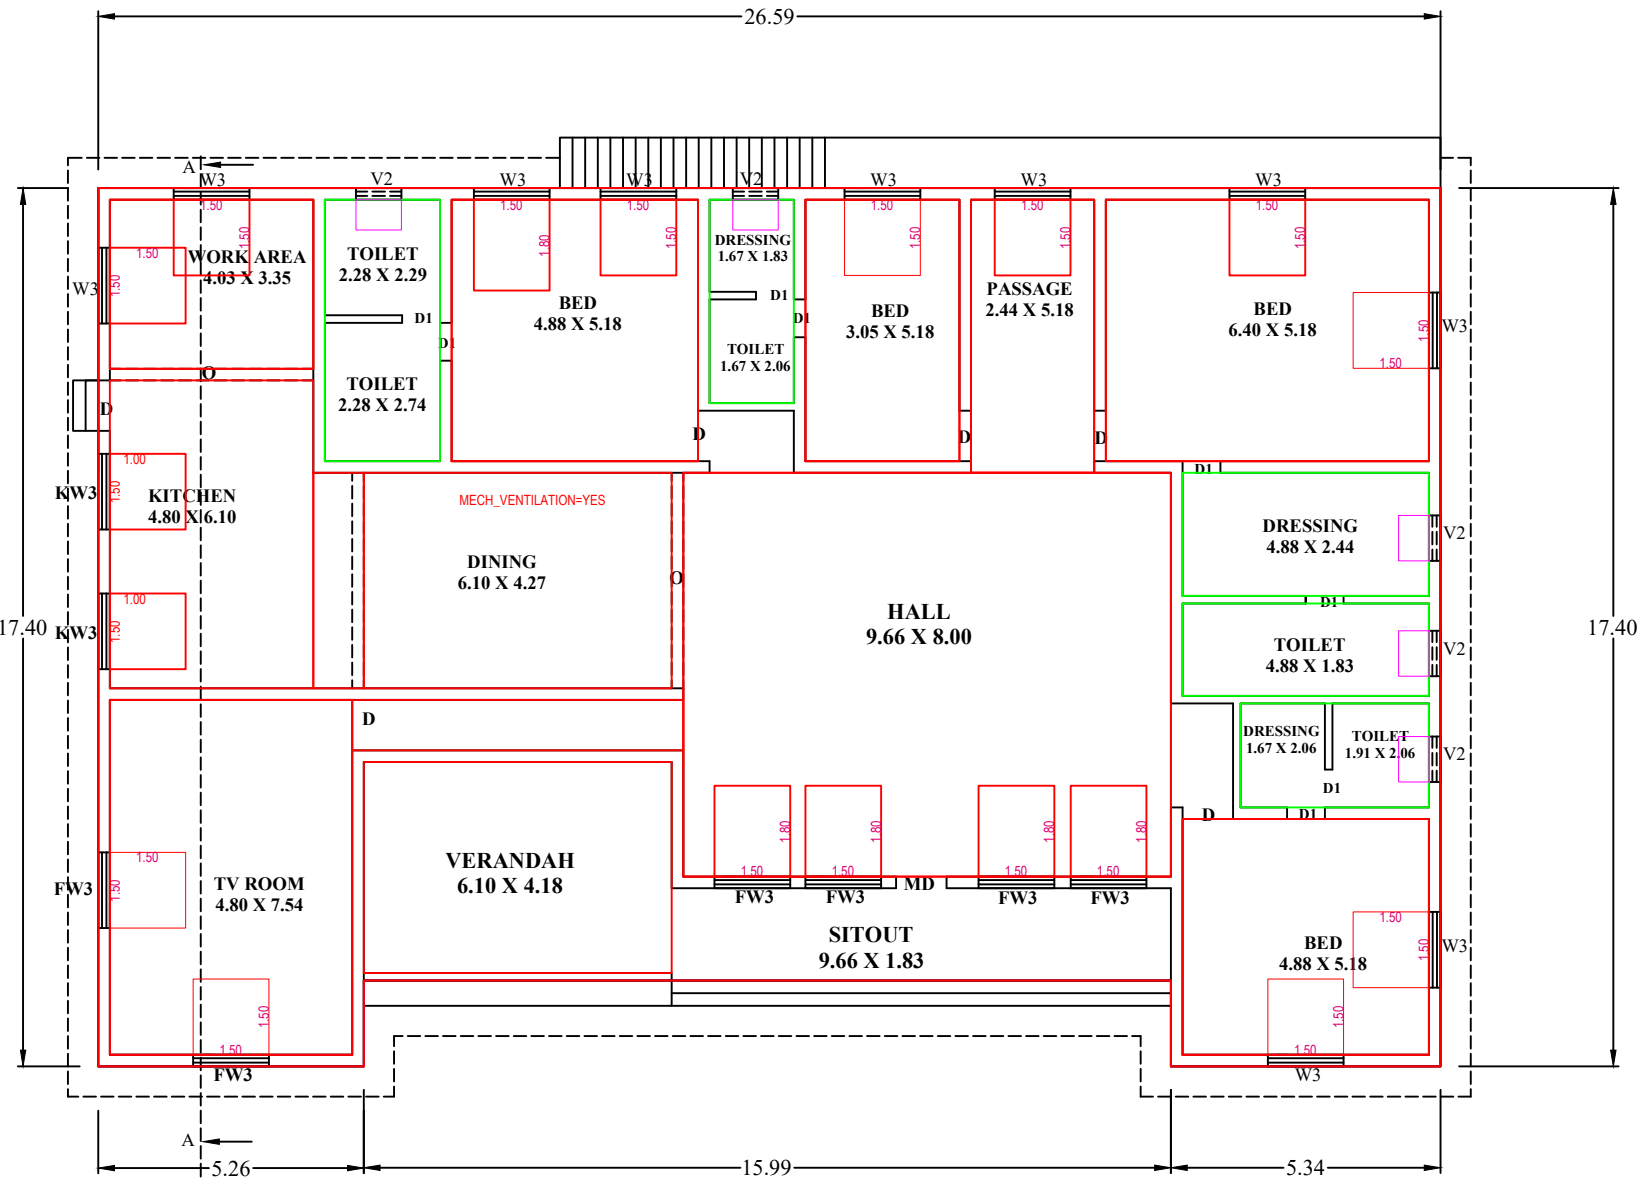


PLAN(GROUND FLOOR)

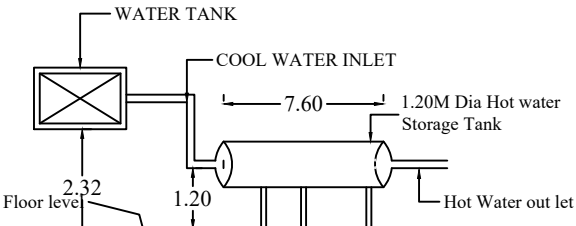


SOLAR WATER HEATING SYSTEM
(S.W.H.S.DETAILS)

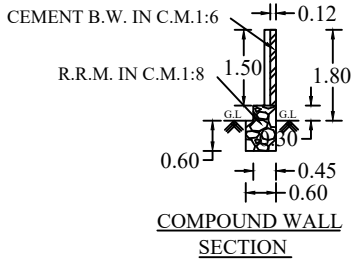


COMPOUND WALL
SECTION

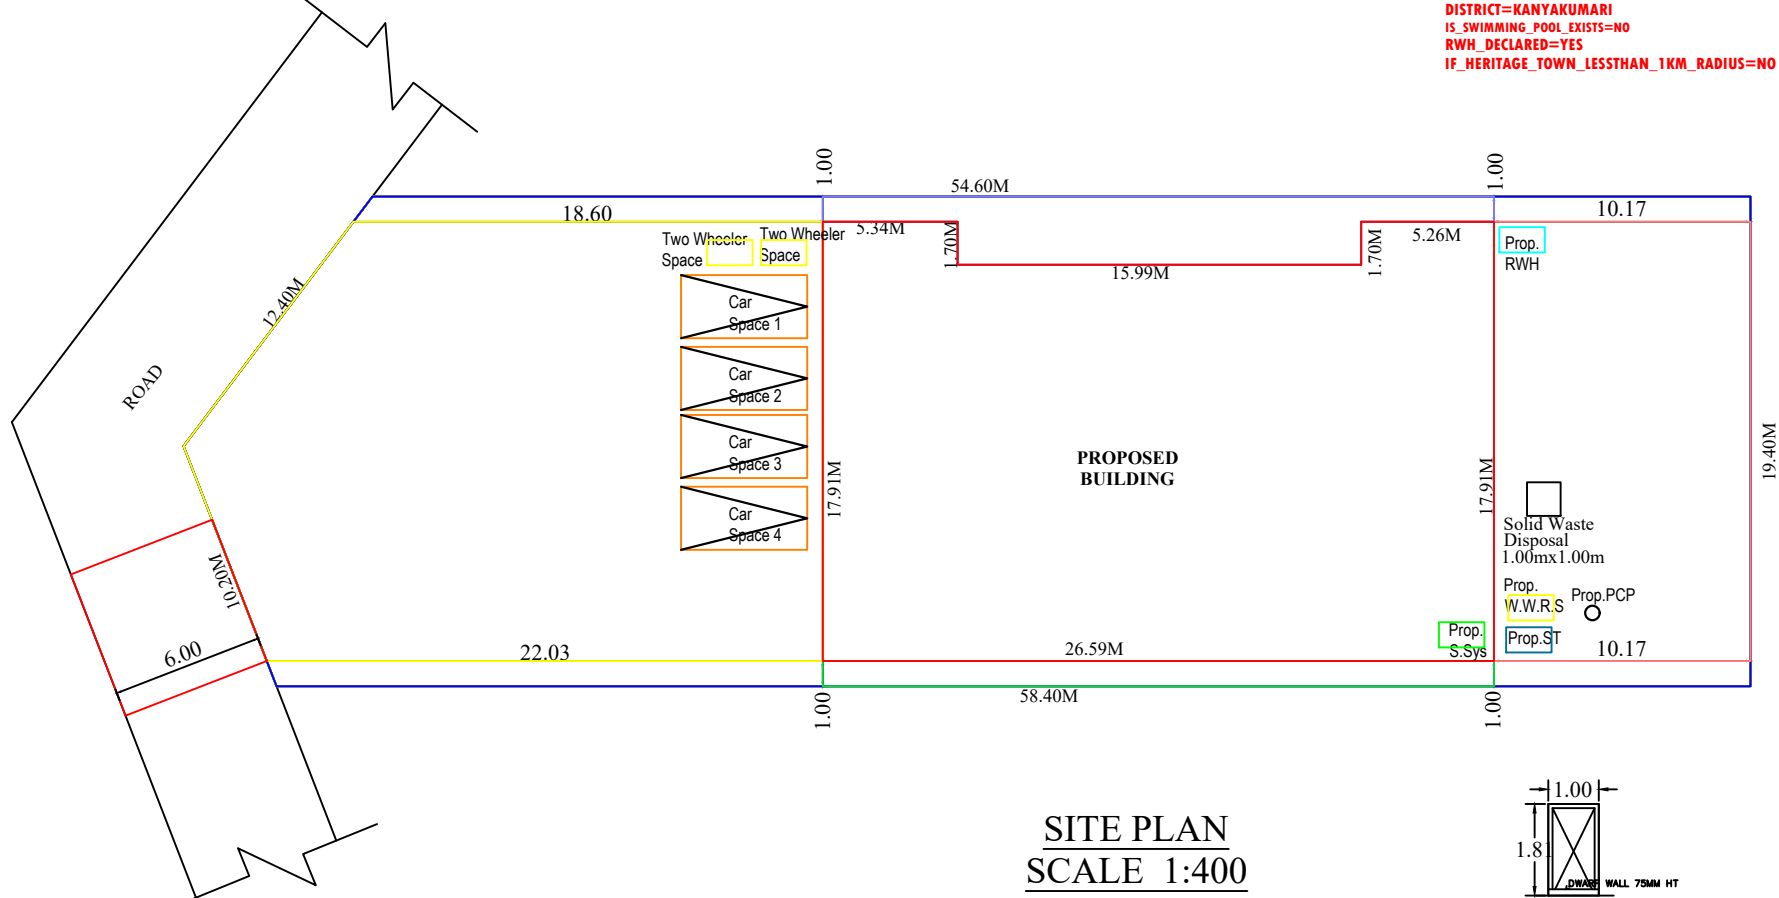


SITE PLAN
SCALE 1:400

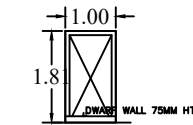


WICKET GATE

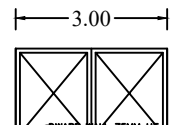


MAIN GATE

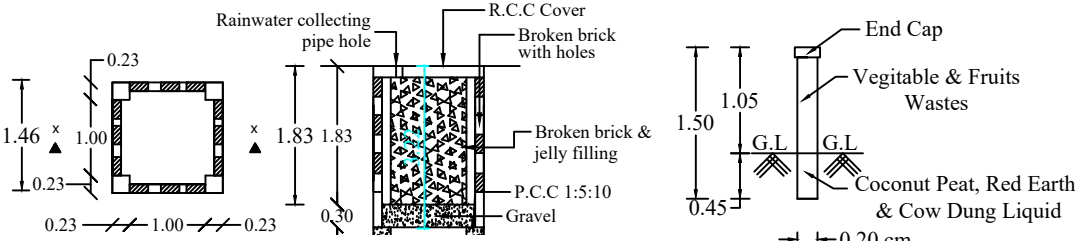


PIPE COMPOSTER

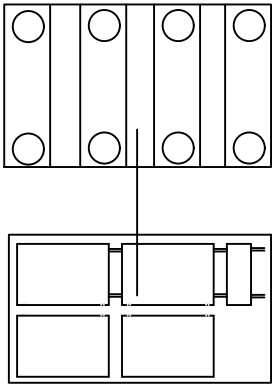


SOLAR WATER
HEATING SYSTEM

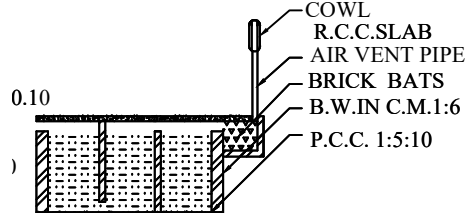


S.T SECTION

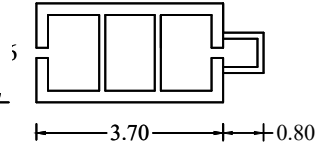


SEPTIC TANK PLAN

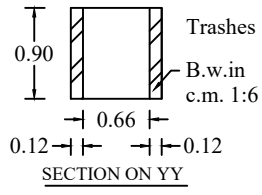



SECTION ON Y-Y

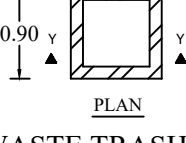

WASTE TRASH PIT

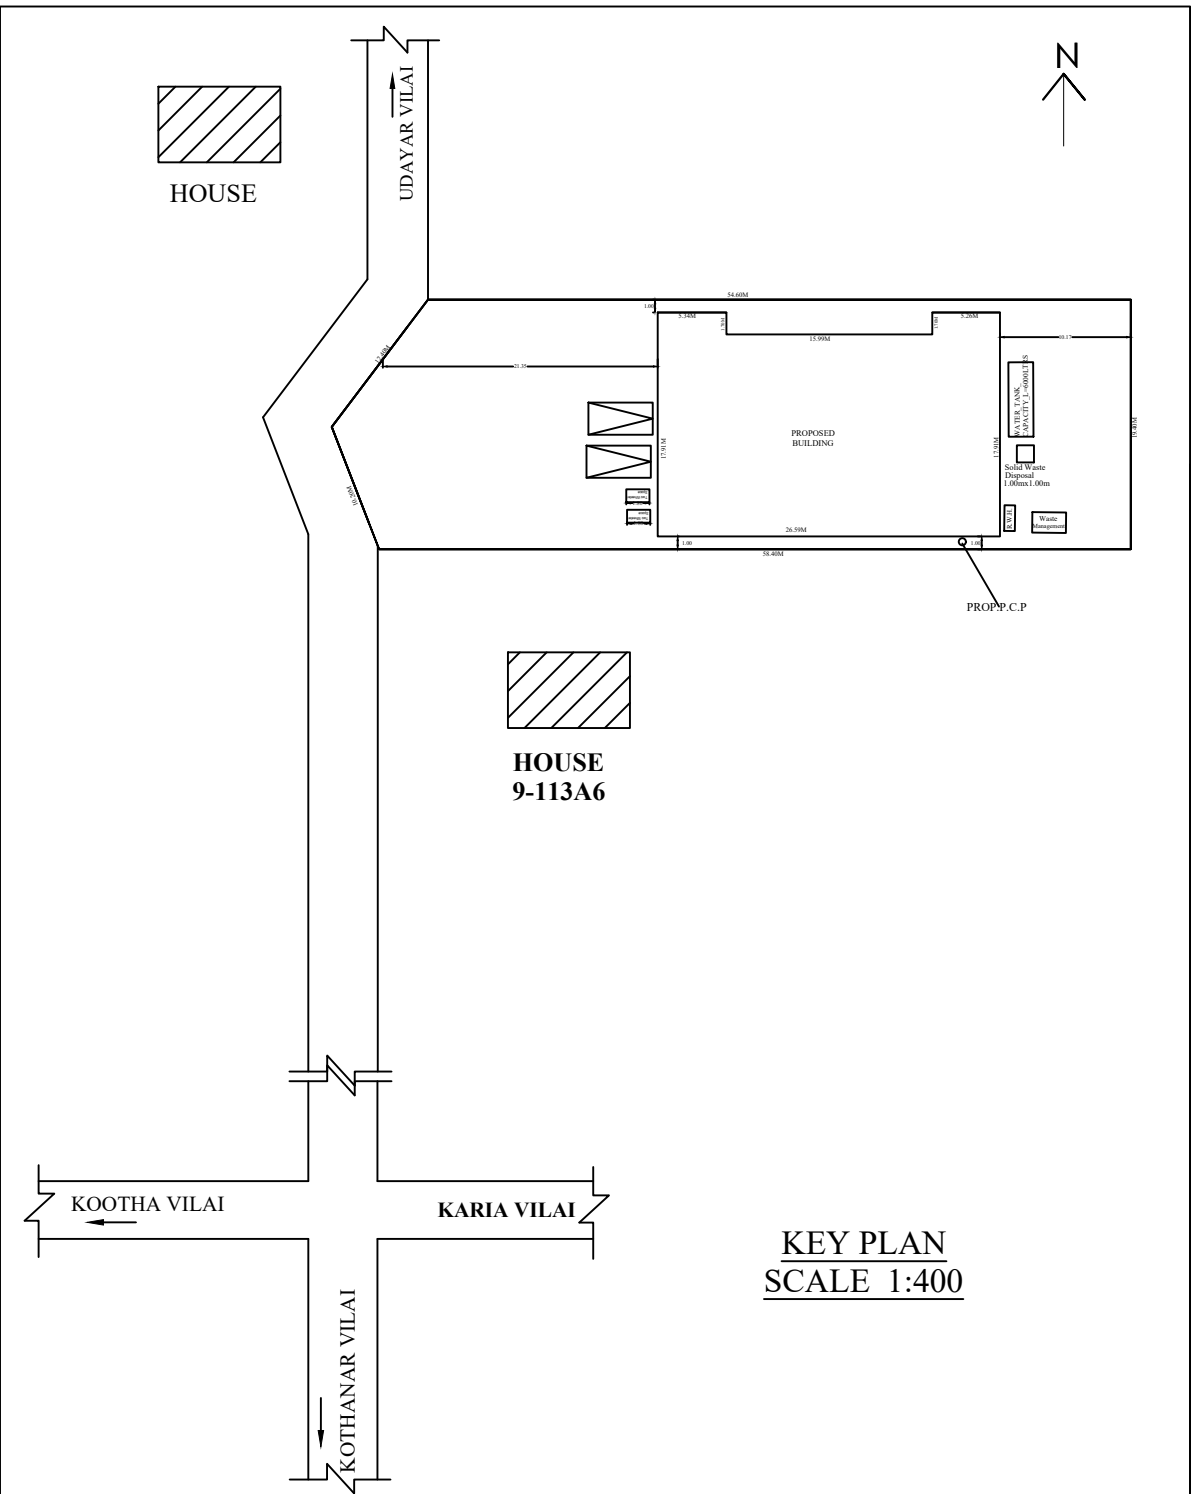

KEY PLAN
SCALE 1:400

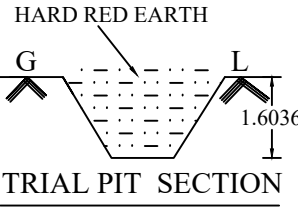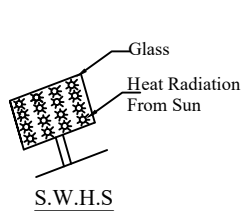

TRIAL PIT SECTION

JOINERY DETAILS	
M.D : MAIN DOOR	: 1.00 x 2.10
D: DOOR	: 0.90 x 2.10
D1: DOOR	: 0.75 x 2.10
W3 : WINDOW	: 1.40 x 1.50
W2 : WINDOW	: 1.00 x 1.50
K.W3 : WINDOW	: 1.40 x 1.50
K.W2 : WINDOW	: 1.00 x 1.00
V : VENTILATOR	: 0.75 x 0.75

LEGEND	
PROPOSED :-	
SITE BOUNDARY :-	
ROAD, PATHWAY :-	
EXISTING BUILDINGS :-	

SIGNATURE OF LAND AND
BUILDING OWNER:

SIGNATURE OF LICENCE
ARCHITECT/ENGINEER

Er. A. RAJAKUMAR
Registered Civil Engineer
Reg No: 148/L/S/2024/00093
#104G, Koothavilai, Mondaikadu (P.O)
Cell: 9360481408, 9489181408

NOTE : ALL DIMENSION ARE IN METRE, SCALE : 1:100		
AREA OF SITE	11.50.ARE	28.405.CENTS
AREA IN SQ "M"		SQ "FT"
SITE AREA	: 1149.55	12369.16
PROPOSED PLINTH AREA		
GROUND FLOOR	: 435.48	4718.47
VACANT	: 702.55	7559.44
PROPOSED FLOOR AREA		
GROUND FLOOR	: 362.48	3900.28

PLAN INFO
PLOT AREA IN2=1149.55
AS AT SITE=1149.89
FMS OR PLB=1149.55
AS PER DOCUMENT=1149.55
ROAD WIDTH=6.00
AVG PLOT WIDTH=20.00
AVG PLOT DEPTH=58.40
ROAD LENGTH=100.00
AREA TYPE=OTHERS
SURVEY NO=712/18
PATTA NO=12752
TALUK=KALKULAM
JURISDICTION TYPE=PANCHAYAT
SINGLE FAMILY BLDG=YES
OSR APPLICABLE=NO
OSR SURR BUYBACK RETAIN=RETAIN
PREMIUM PSI REQUIRED=NO
OSR SURVEINOR OR BUYBACK=YES
IS APPROVED LAYOUT=YES
ORGANIZATION TYPE=PRIVATE
CRZ=NO
LAND USE ZONE = RESIDENTIAL
PLOT NO=0
DISTRICT=KANYAKUMARI
IS SWIMMING POOL EXISTS=NO
RWH DECLARED=YES
IF HERITAGE TOWN LESS THAN 1KM RADIUS=NO



WASTE WATER
RECYCLING SYSTEM