


PLAN SHOWING THE PROPOSED CONSTRUCTION OF A TERRACE
ROOF RESIDENTIAL BUILDING AFTER DEMOLISHED THE EXISTING
BUILDING DOOR NO:11/131/2 IN RE.SY.NO:275 / 6A OF
YETTACODE VILLAGE, ATTOOR TOWN PANCHAYAT, THIRUVATTAR
TALUK, K.K. DIST.




ELEVATION


0.23 1.83 0.23 3.35 0.35 3.35 0.23

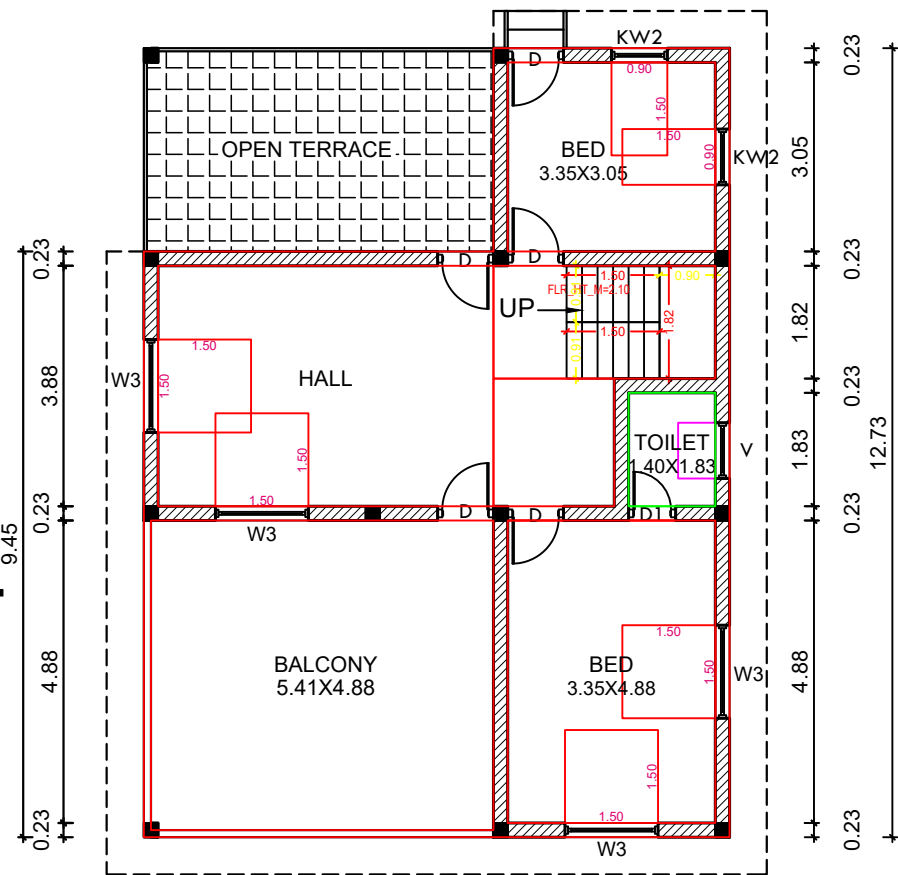

FIRST FLOOR PLAN

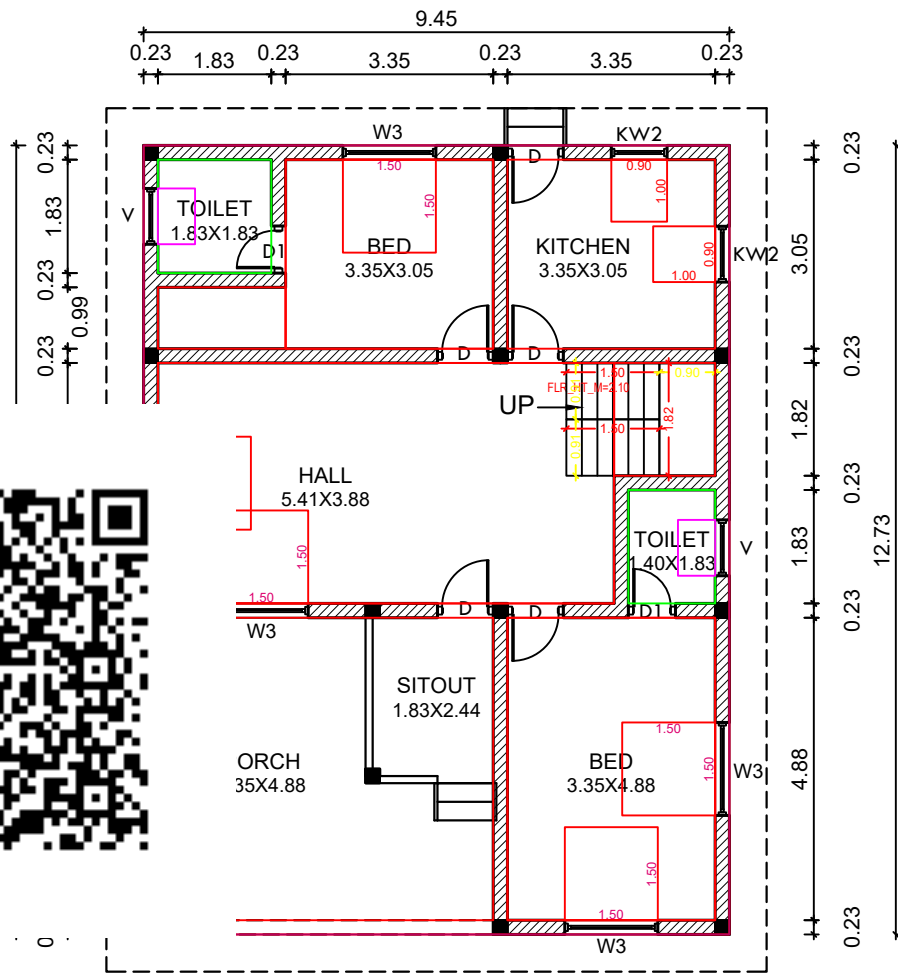


GROUND FLOOR PLAN

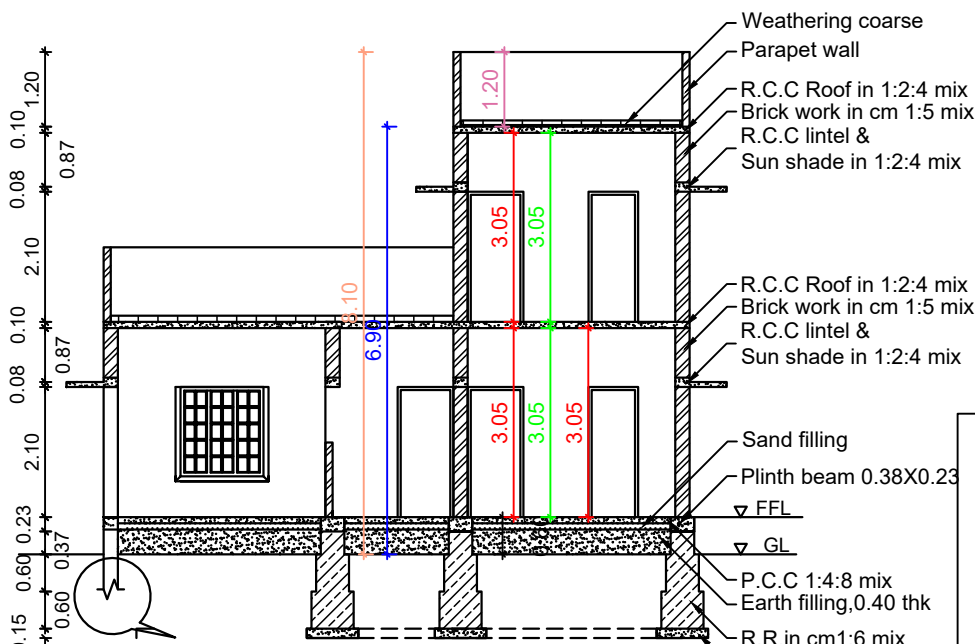


SECTION ON AB


PLAN INFO
PLOT_AREA_M2=515.99
AS_AT_SITE=553.06
FMB_OR_PLR=515.99
AS_PER_DOCUMENT=515.99
ROAD_WIDTH=3.30
AVG_PLOT_WIDTH=16.00
AVG_PLOT_DEPTH=31.00
ROAD_LENGTH=100.00
AREA_TYPE=OTHERS
SURVEY_NO=275/6A
PATTI_NO=4166
TALUK=THIRUVATTAR
JURISDICTION_TYPE=PANCHAYAT
SINGLE_FAMILY_BLDG=YES
OSR_APPLICABLE=NO
OSR_SURR_BUYBACK_RETAIN=RETAIN
PREMIUM_FSI_REQUIRED=NO
OSR_SURRENDER_OR_BUYBACK=YES
IS_APPROVED_LAYOUT=YES
ORGANIZATION_TYPE=PRIVATE
CRZ=NO
LAND_USE_ZONE=RESIDENTIAL
PLOT_NO=0
DISTRICT=KANYAKUMARI
IS_SWIMMING_POOL_EXISTS=NO
RWL_DECLARED=YES
IF_HERITAGE_TOWN_LESS_THAN_1KM_RADIUS=NO

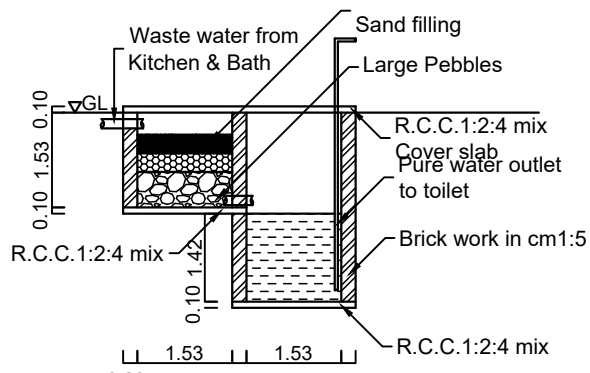

WASTE WATER RECYCLING SYSTEM

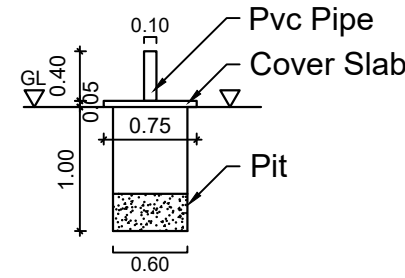

SOLID WASTE COMPOST PIT


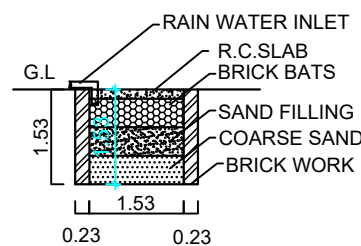


RAIN WATER
HARVESTING PIT


RWL_CAPACITY_L=5000LTRS

JOINARYS
DOORS D : 90 x 210.
D1 : 80 x 210.
WINDOWS W3: 150 x 150.
KW2 : 90 x 100.
VENTILATOR V : 90 x 60.


SCALE
PLAN :- 1 : 100
SITE PLAN : 1:4
ALL DIMENSIONS ARE IN METRE

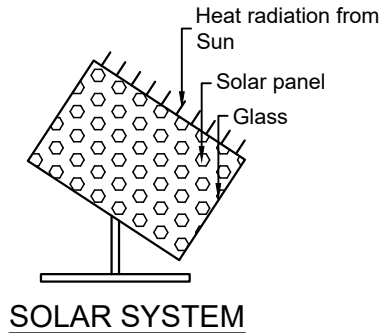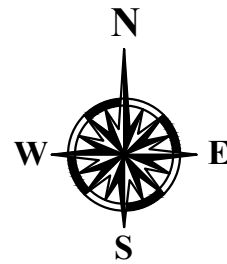

SOLAR SYSTEM

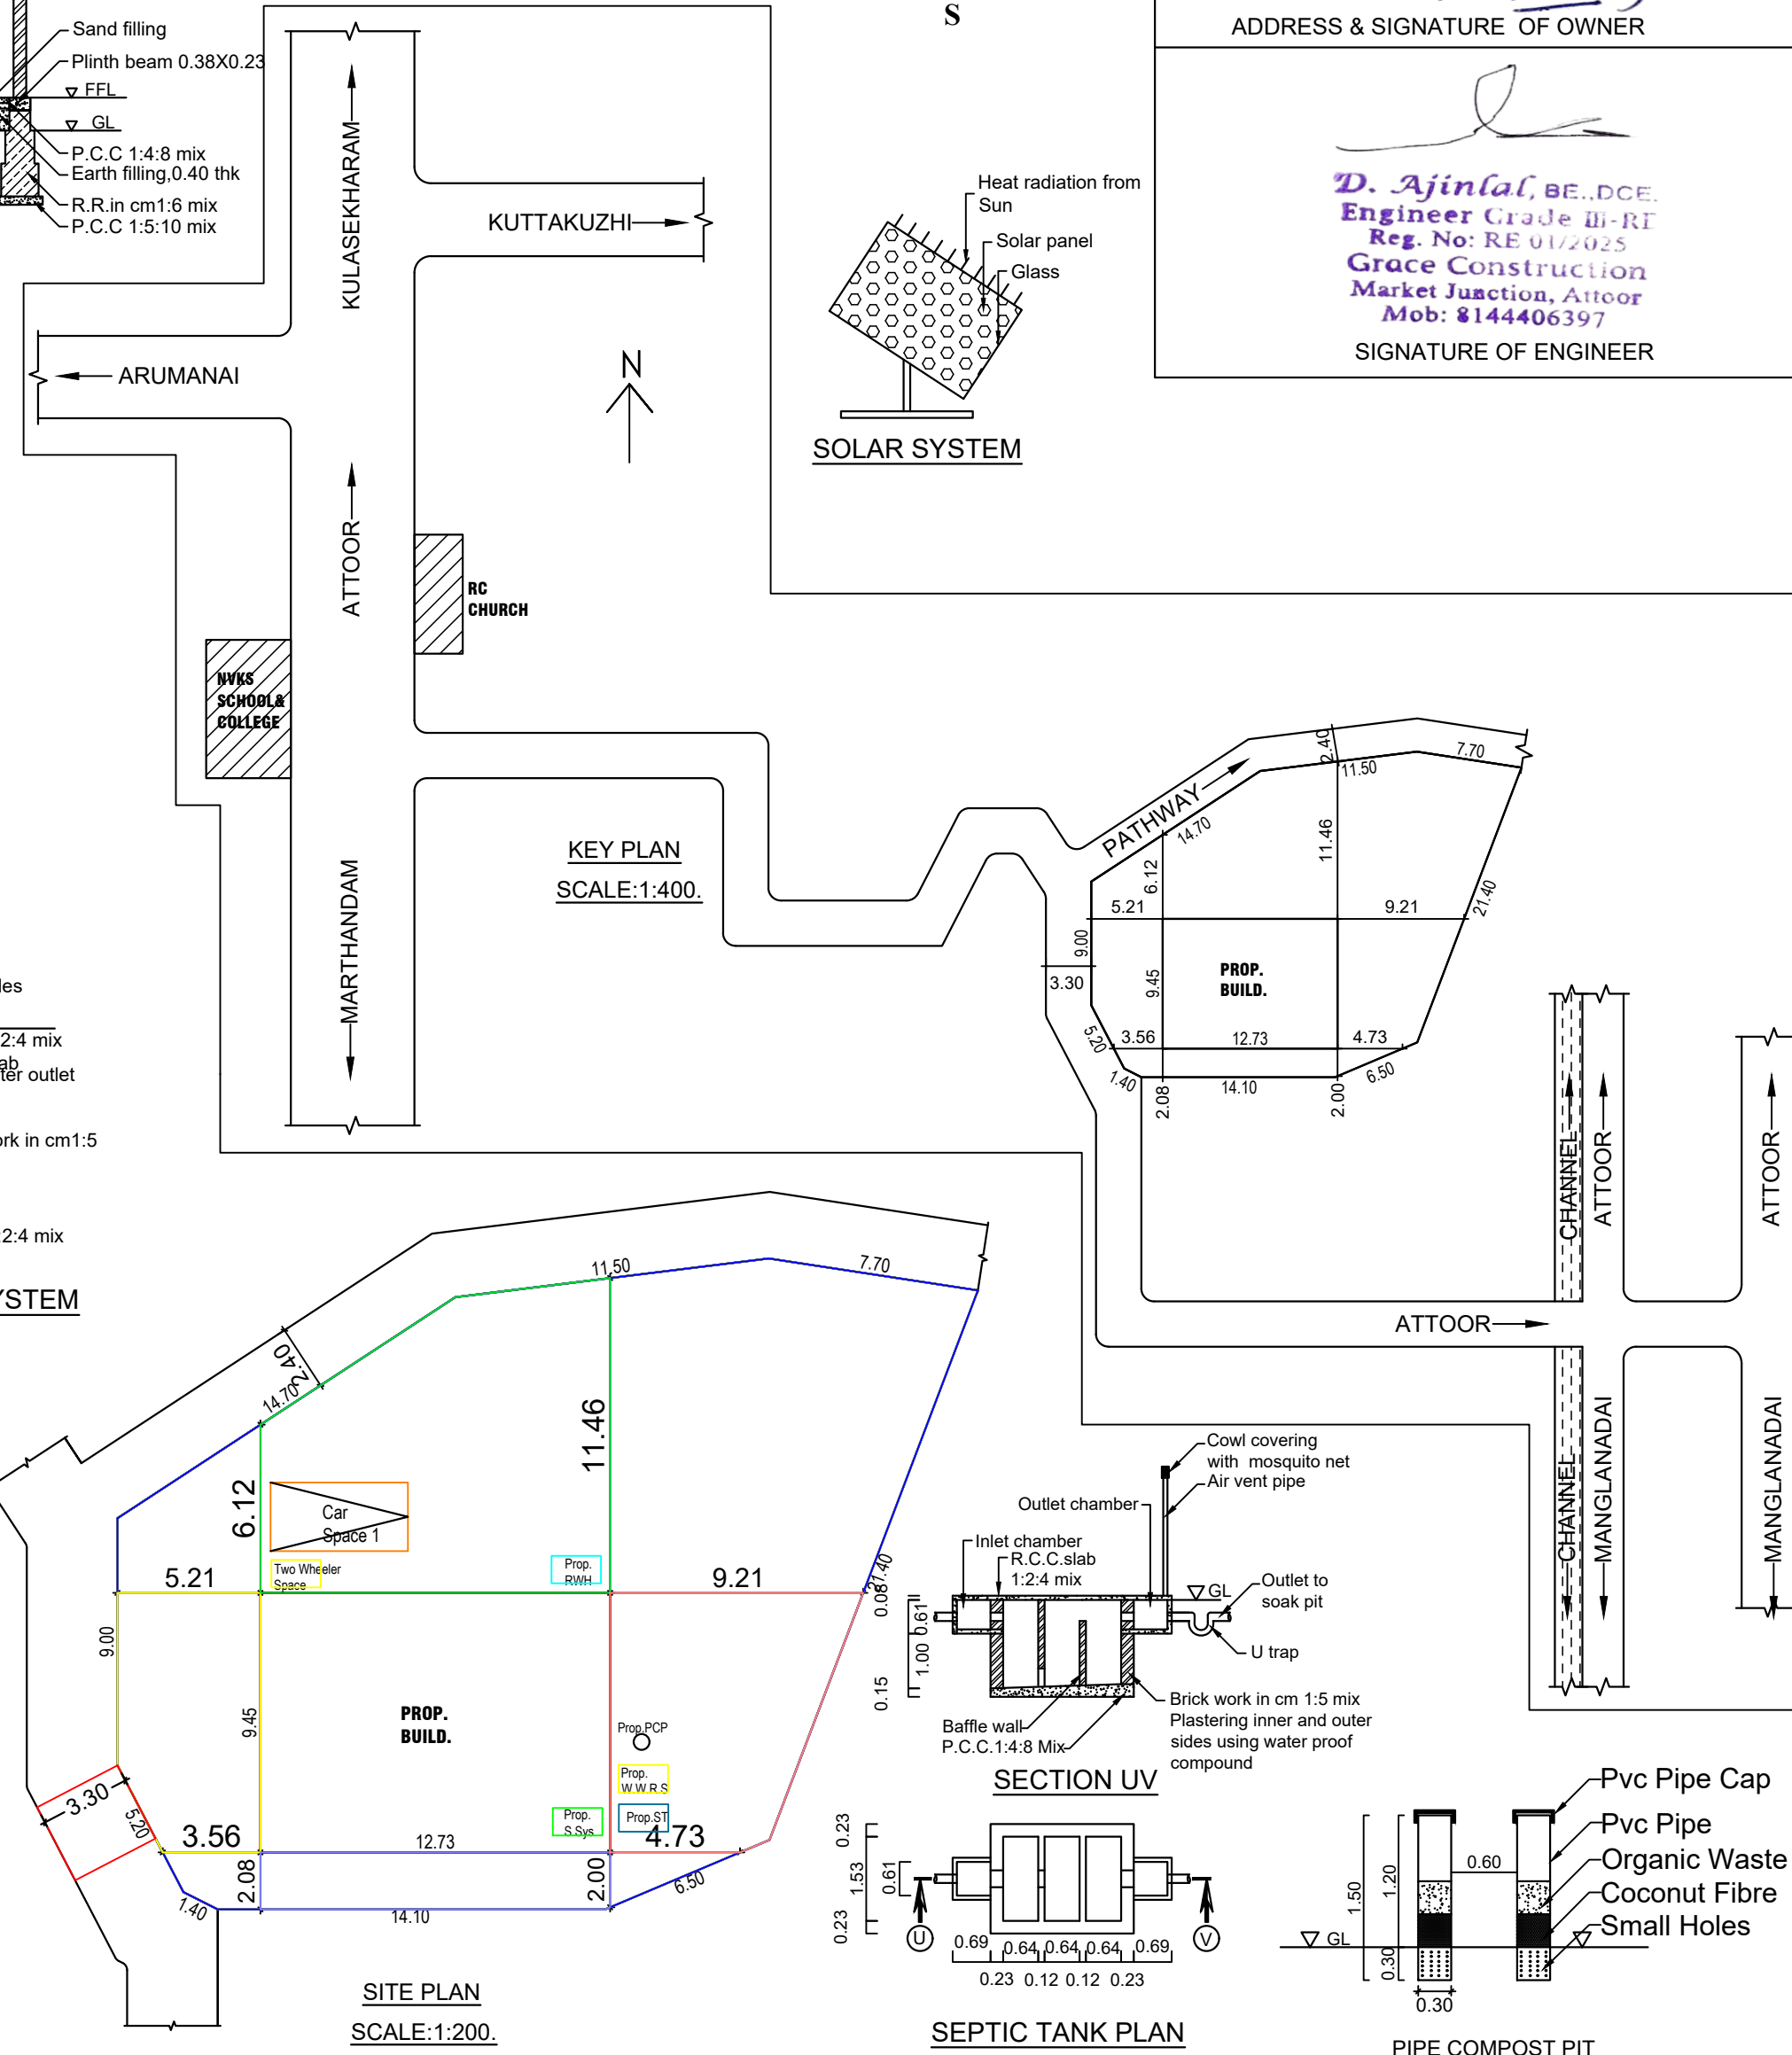


KEY PLAN
SCALE:1:400.

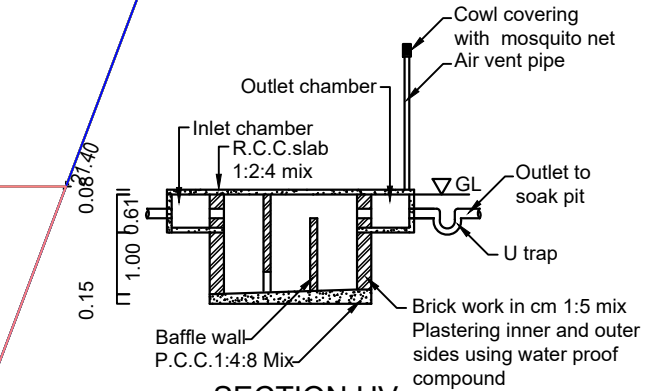

SECTION UV

SEPTIC TANK PLAN

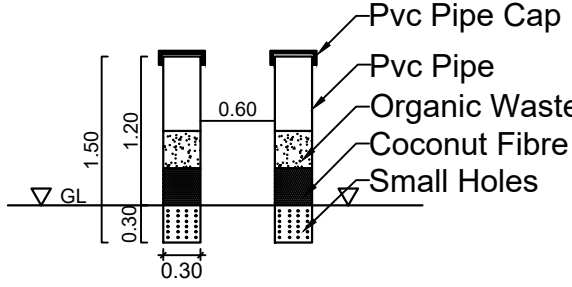

PIPE COMPOST PIT

Mrs.LIZY,
W/O.Mr.JOSHTIN SAMDHAS,
KOLLAKUDIVILAI, ATTOOR

ADDRESS & SIGNATURE OF OWNER

M.Lizy.

D. Ajinlal, BE.,DCE,
Engineer Grade III-RE
Reg. No: RE 01/2025
Grace Construction
Market Junction, Attoor
Mob: 8144406397

SIGNATURE OF ENGINEER