


PLAN SHOWING THE PROPOSED CONSTRUCTION OF A R.C.C ROOF RESIDENTIAL HOUSE BUILDING AFTER DEMOLISHED THE EXISTING TILE ROOF HOUSE BUILDING IN EXISTING DOOR No:8/15A, AT KADAMPARAVILAI,IN Re.Sy.No.:250/13C,WITHIN SIMONCOLONY VILLAGE,KALKULAM TALUK,REETHAPURAM TOWN PANCHAYAT, K.K.DIST.

ADDRESS OF OWNER :
Mr.W.ANTO THADEU SHIBU,
S/o.Mr.WENCHISLAS,
KADAMPARAVILAI,
REETHAPURAM - P.o,
K.K. DIST.

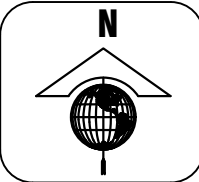


OFFICE USE ONLY


PLAN INFO
PLOT_AREA_M2=323.76
AS_AT_SITE=310.94
FMR_OR_PLR=323.76
AS_PER_DOCUMENT=323.76
ROAD_WIDTH=3.60
AVG_PLOT_WIDTH=13.60
AVG_PLOT_DEPTH=29.20
ROAD_LENGTH=100.00
AREA_TYPE=EWS
SURVEY_NO=250/13C
PATTA_NO=12032
TALUK=KALKULAM
JURISDICTION_TYPE=PANCHAYAT
SINGLE_FAMILY_BLDG=YES
OSR_APPLICABLE=NO
OSR_SURR_BUYBACK_RETAIN=RETAIN
PREMIUM_FSI_REQUIRED=NO
OSR_SURRENDER_OR_BUYBACK=YES
IS_APPROVED_LAYOUT=YES
ORGANIZATION_TYPE=PRIVATE
CRZ=NO
LAND_USE_ZONE=RESIDENTIAL
PLOT_NO=0
DISTRICT=KANYAKUMARI
IS_SWIMMING_POOL_EXISTS=NO
RWH_DECLARED=YES
IF_HERITAGE_TOWN_LESS_THAN_1KM_RADIUS=NO



FRONT ELEVATION

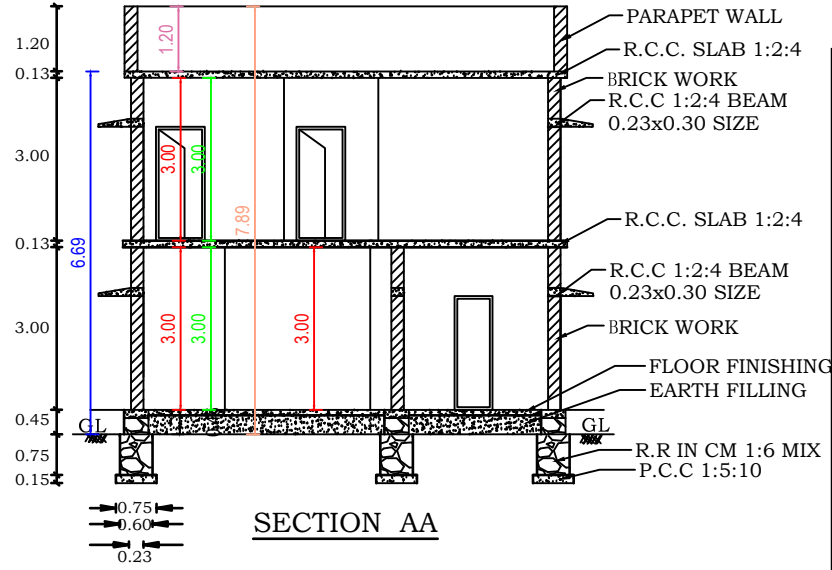


SECTION AA

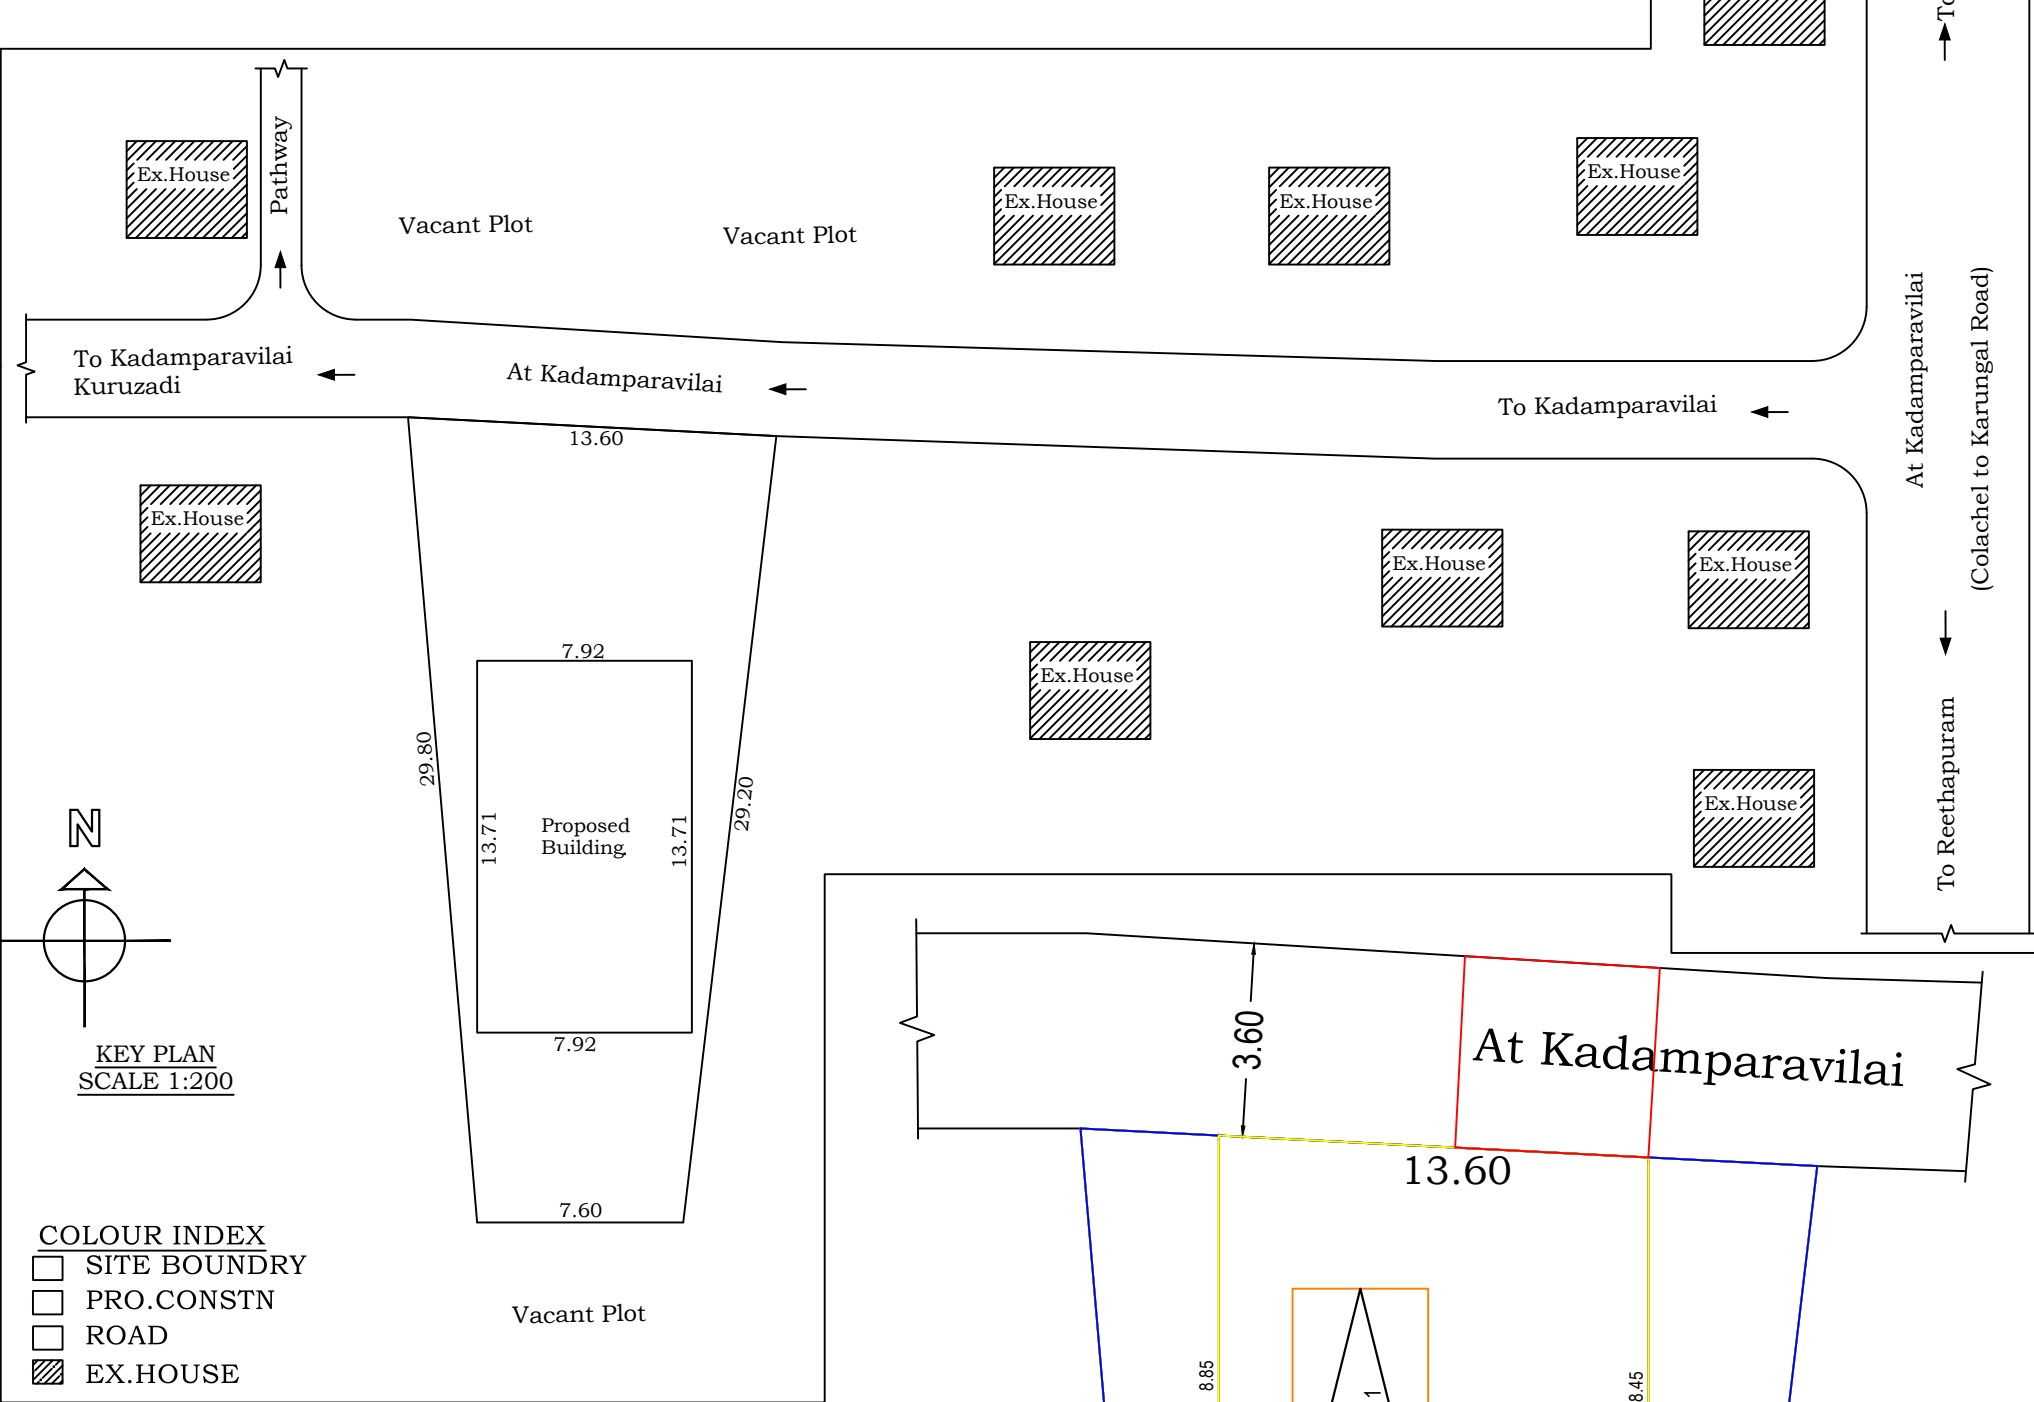


KEY PLAN
SCALE 1:200


- COLOUR INDEX
- SITE BOUNDRY
 - PRO.CONSTN
 - ROAD
 - ▨ EX.HOUSE

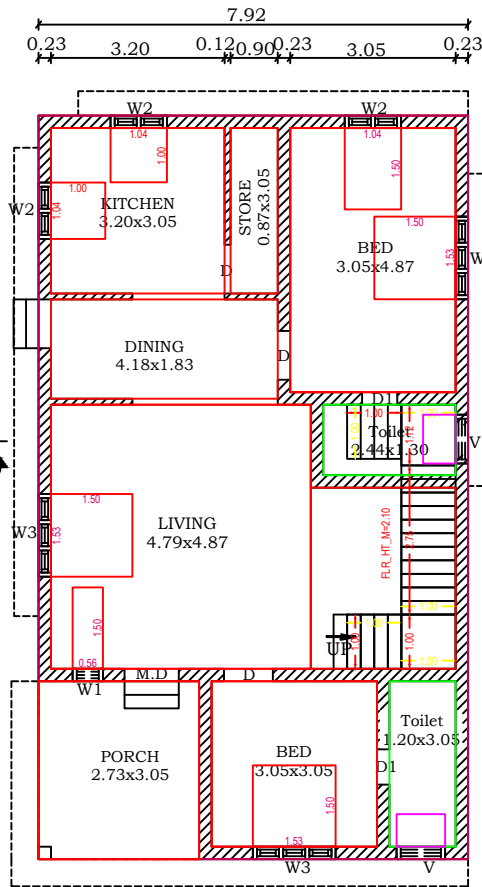


GROUND FLOOR PLAN

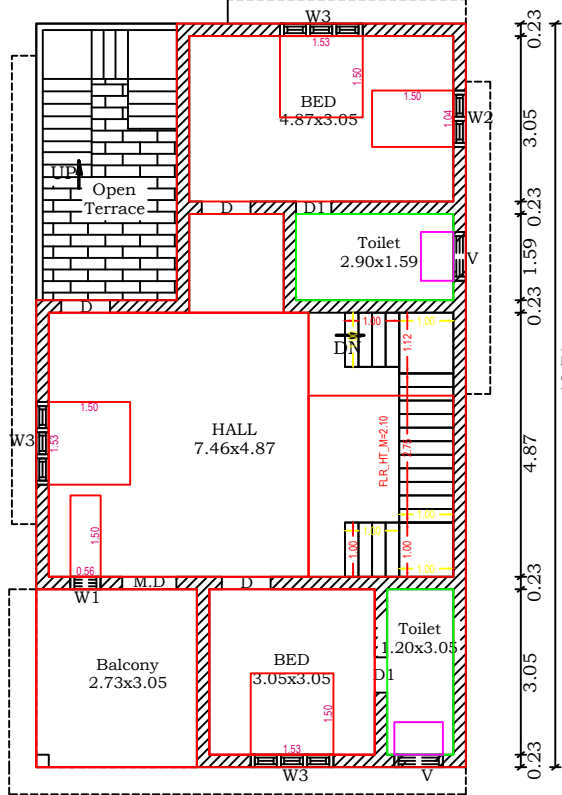


FIRST FLOOR PLAN

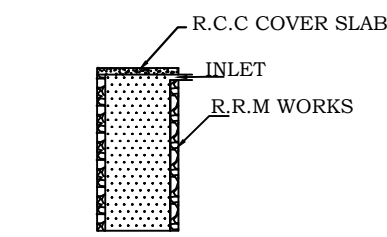


WASTE WATER TANK

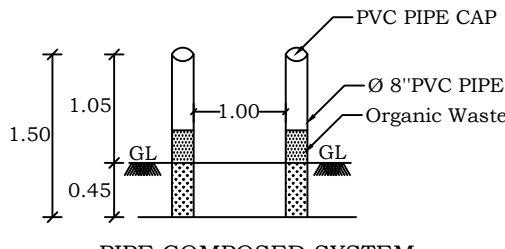


PIPE COMPOSED SYSTEM

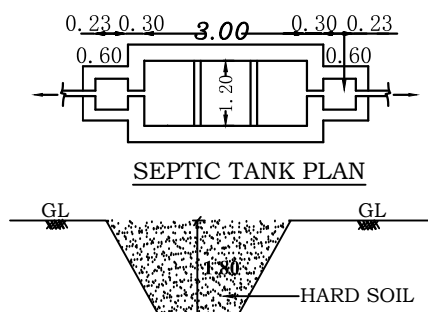


SEPTIC TANK PLAN

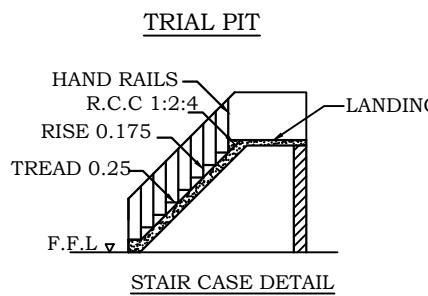

TRIAL PIT

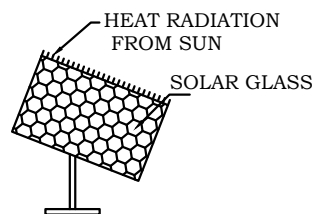

SOLAR SYSTEM PLAN

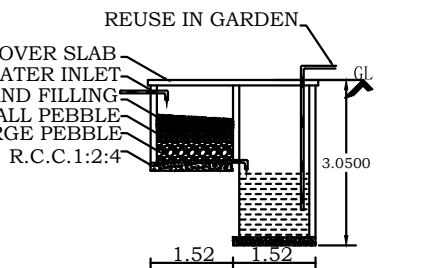

STAIR CASE DETAIL


RECYCLING OF WASTE WATER



RAIN
RWH

P.C.C

SECTION SECTION OF DISPERSION TRENCH

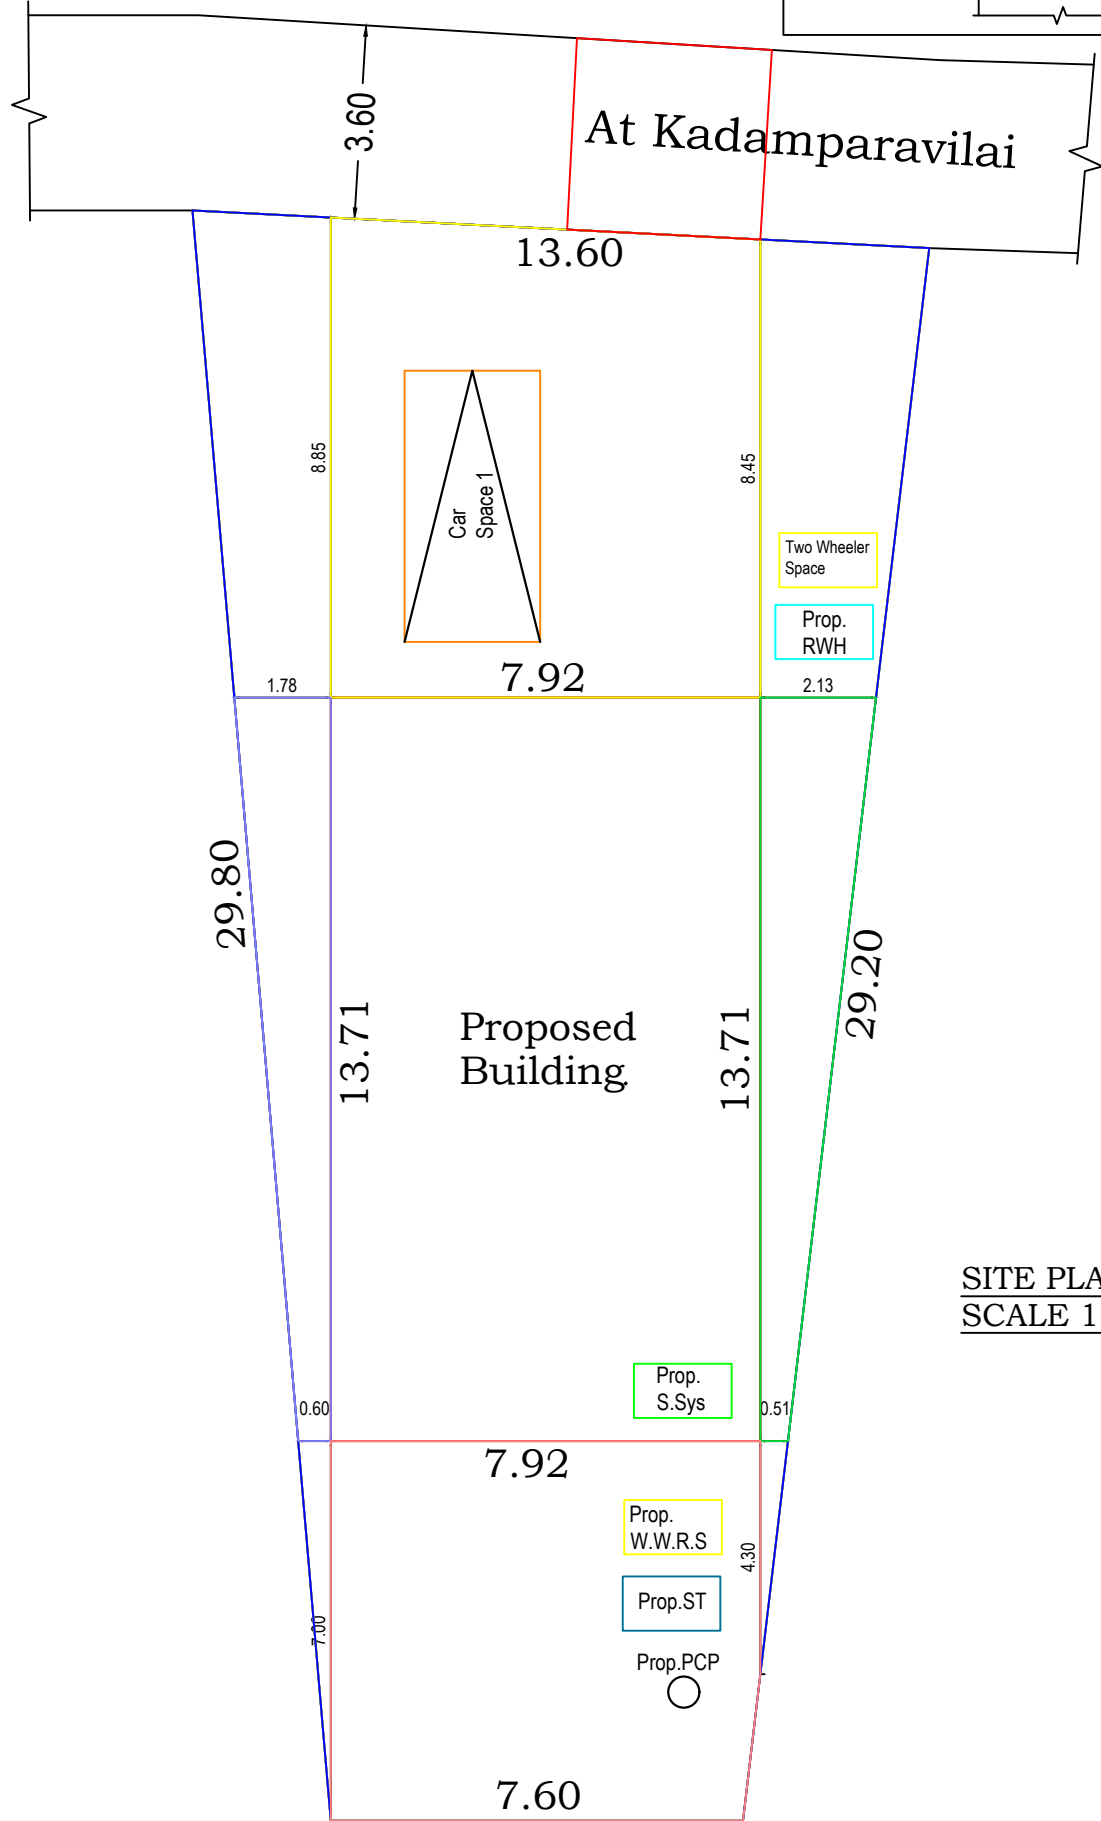

SITE PLAN
SCALE 1:100

SIG.OF BUILDING OWNER

Signature of Registered Professional
P. RAJEE, DCE
LICENCED BUILDING SURVEYOR
ZION CONSTRUCTION
COLACHEL
Cell : 7368889155
LICENCED ENGINEER.

Parking Calculation According to TNCDBR 2019
Floor Area above 75 Sq.m-1 Car Space/75
Sq.m/House

Total Floor area of Building	153.18 Sq.m	
No.of Cars =	153.18/75	2 Nos.