




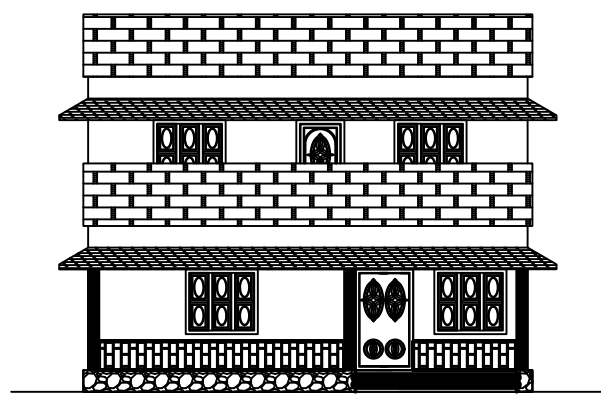


ELEVATION

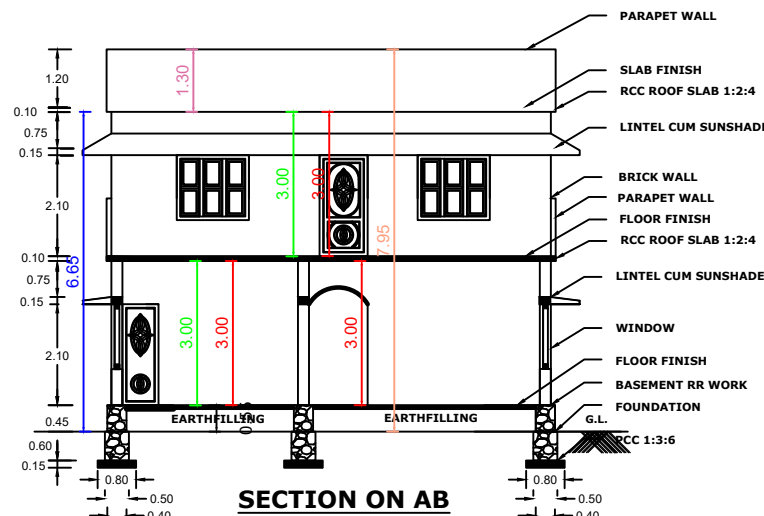

SECTION ON AB

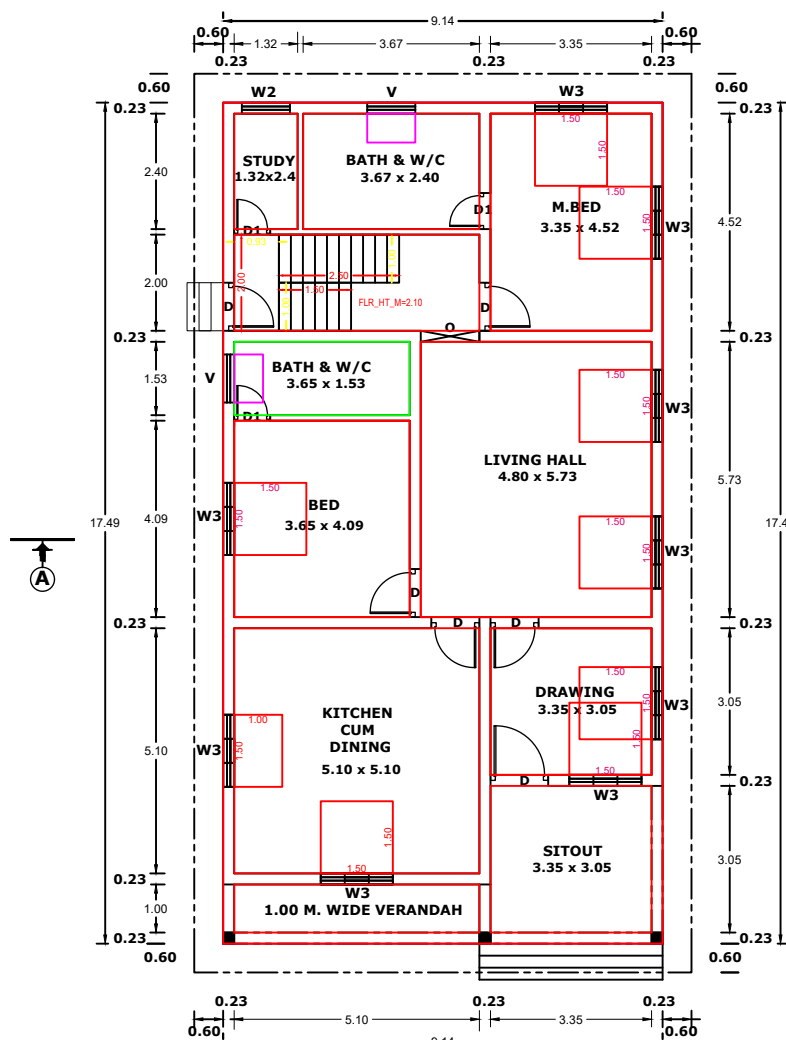

GROUND FLOOR PLAN

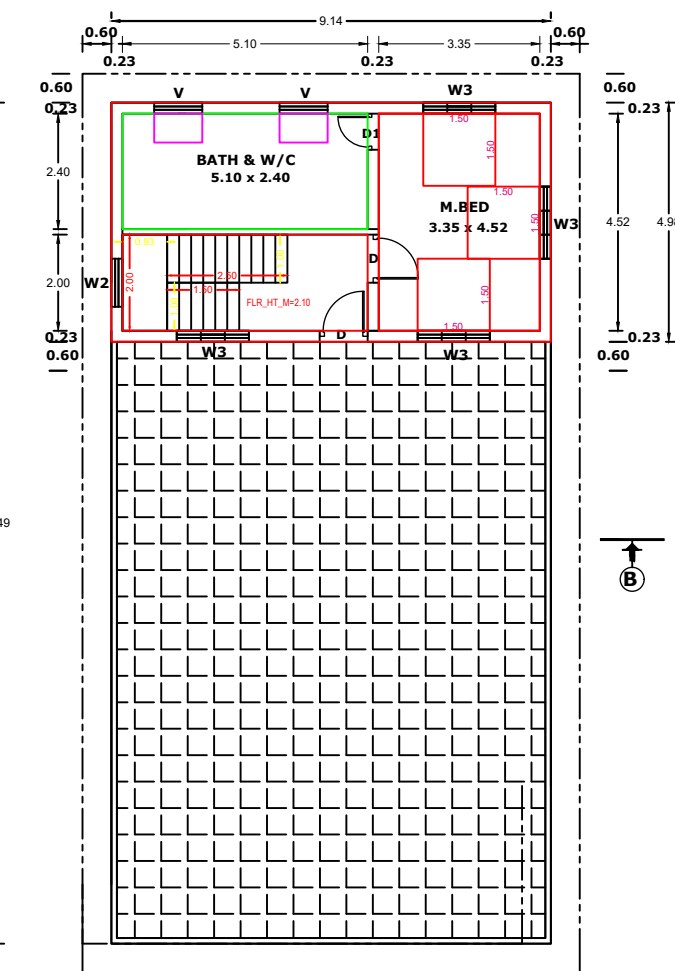

FIRST FLOOR PLAN

LAND AREA DETAILS		
407/7A1	4.125 CENTS	1.6694 ARE
407/7B	4.645 CENTS	1.8798 ARE
407/8A2	0.502 CENTS	0.2031 ARE
407/8A2	5.728 CENTS	2.3181 ARE
TOTAL	15.000 CENTS	6.0704 ARE

KEY PLAN
SCALE 1 : 400

PROPOSED CONSTRUCTION OF
TERRACE RESIDENTIAL BUILDING
AT THENGUVILAGOM, THUMBACODE.
HAVING THE RE.SY.NO: 407/7A1,
407/7B & 407/8A2 OF
THUMBACODE B VILLAGE, WARD NO:
8 OF THIRPARAPPU TOWN PANCHYAT,
THIRUVATTAR TALUK,
KANNIYAKUMARI DISTRICT.

NAME OF THE OWNER :
Dr.I.SIMON,
S/O IYYANKUTTY,
THENGUVILAGOM, NEAR BRIDGE,
THUMBACODE, KULASEKHARAM POST,
KANNIYAKUMARI DISTRICT .
CELL : 9443 581 652


AREA DETAILS			
PLINTH AREA	G.F.	159.86 S.M	1720.09 S.FT
	F.F.	45.47 S.M	489.68 S.FT
TOTAL		205.33 S.M	2209.77 S.FT
FLOOR AREA	G.F.	137.54 S.M	1479.93 S.FT
	F.F.	37.58 S.M	404.36 S.FT
TOTAL		175.12 S.M	1884.29 S.FT

SITE AREA	15.000 CENTS	6.0704 ARE
VACANT AREA	11.050 CENTS	4.4718 ARE

JOINERY SCHEDULE				
SL.NO	SYMBOL	ITEM	SIZE	NO
1	M.D	DOOR	1.20 X 2.10	1
1	D	DOOR	1.00 X 2.10	7
2	D1	DOOR	0.75 X 2.10	4
3	W3	WINDOW	1.50 X 1.35	13
4	W2	WINDOW	1.00 X 1.35	2
5	V	VENTILATION	0.60 X 0.60	4

SCALE 1 : 100	ALL DIMENSIONS ARE IN METERS	DWG NO 0110219 1016215
------------------	---------------------------------	------------------------------

SIGN. OF ENGINEER
S. RAMPRASATH
MALAVIKA ASSOCIATES
Licenced Building Designer & Surveyor
Achaleswaram Kovil Road, Thumbacode,
Kulasekharan P.O. K.K. Dist.
Cell: 917 100 5550

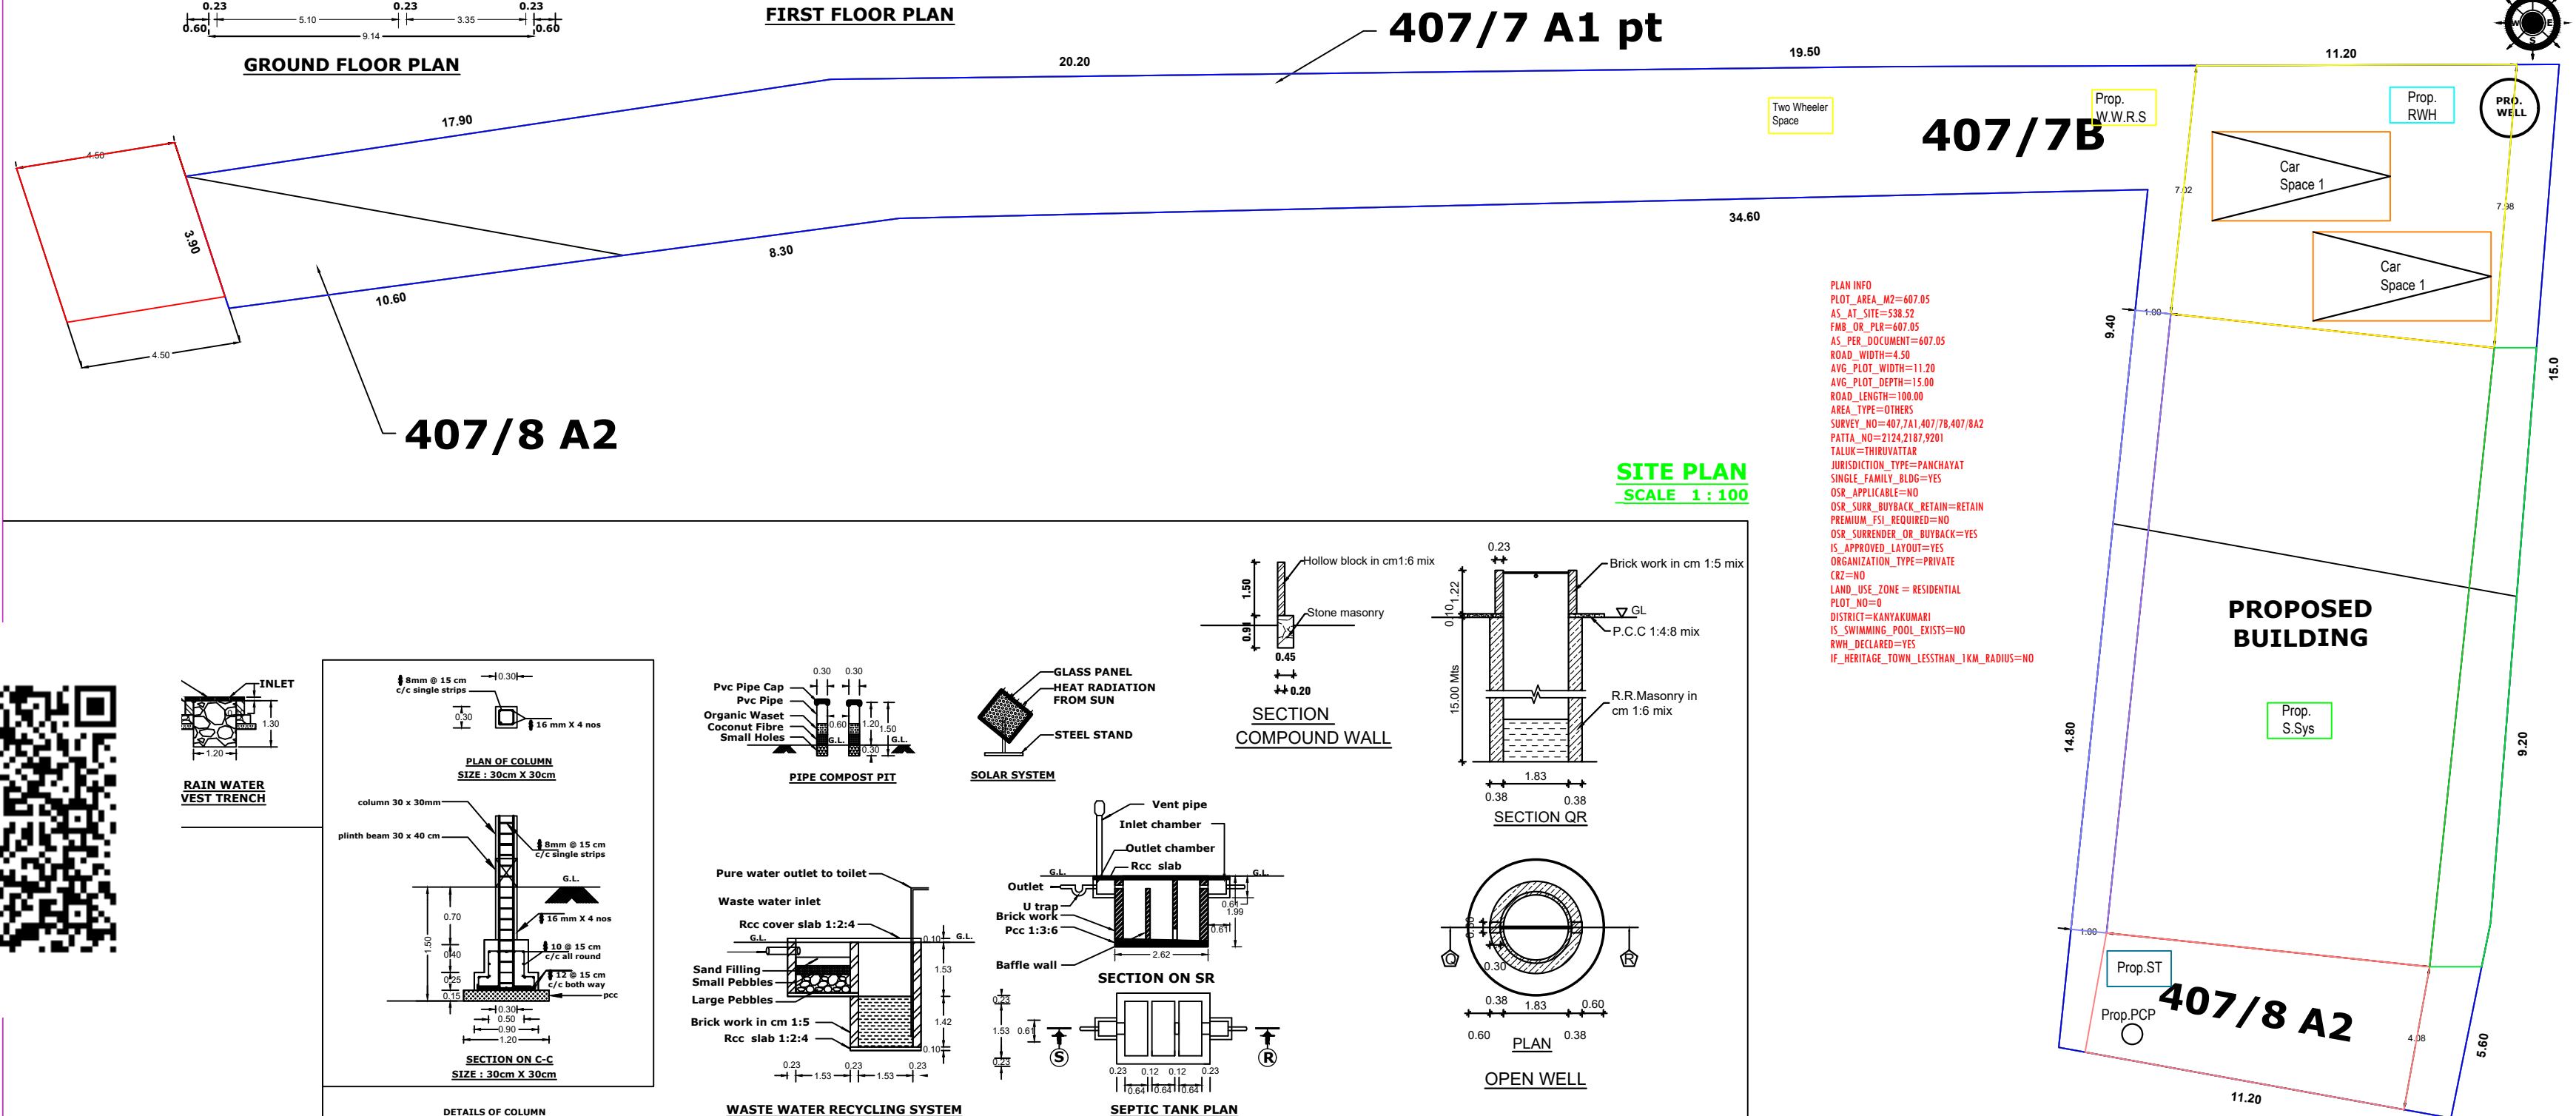

SITE PLAN
SCALE 1 : 100


PLAN INFO
PLOT_AREA_M2=607.05
AS_AT_SITE=538.52
FMB_OR_PLR=607.05
AS_PER_DOCUMENT=607.05
ROAD_WIDTH=4.50
AVG_PLOT_WIDTH=11.20
AVG_PLOT_DEPTH=15.00
ROAD_LENGTH=100.00
AREA_TYPE=OTHERS
SURVEY_NO=407/7A1,407/7B,407/8A2
PATTI_NO=2124,2187,9201
TALUK=THIRUVATTAR
JURISDICTION_TYPE=PANCHAYAT
SINGLE_FAMILY_BUNG=YES
OSR_APPLICABLE=NO
OSR_SUBR_BUYBACK_RETAIN=RETAIN
PREMIUM_FSI_REQUIRED=NO
OSR_SURRENDER_OR_BUYBACK=YES
IS_APPROVED_LAYOUT=YES
ORGANIZATION_TYPE=PRIVATE
CRZ=NO
LAND_USE_ZONE=RESIDENTIAL
PLOT_NO=8
DISTRICT=KANNIYAKUMARI
IS_SWIMMING_POOL_EXISTS=NO
RWH_DECLARED=YES
IF_HERITAGE_TOWN_LESS_THAN_1KM_RADIUS=NO

PROPOSED
BUILDING


Prop. S.Sys

Prop.ST
Prop.PCP


407/8 A2

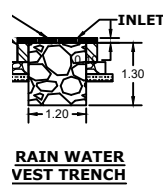


RAIN WATER
VEST TRENCH

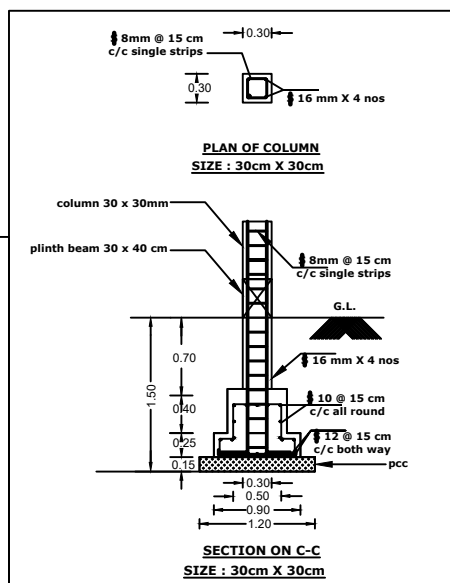


DETAILS OF COLUMN
SCALE 1:50

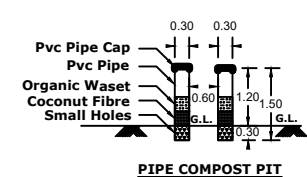


PIPE COMPOST PIT

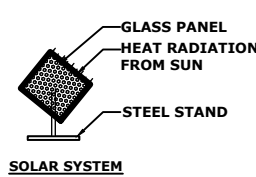


SOLAR SYSTEM

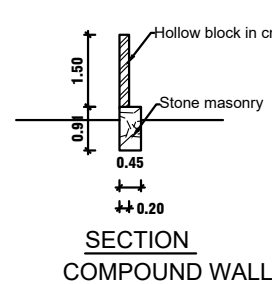


SECTION
COMPOUND WALL

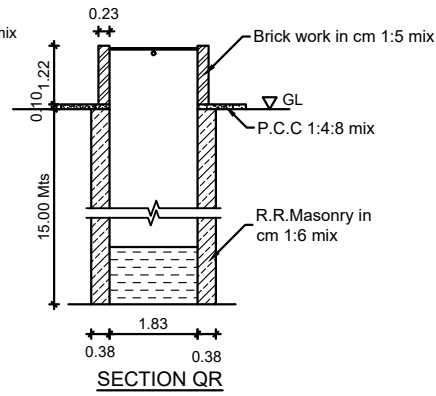


SECTION QR

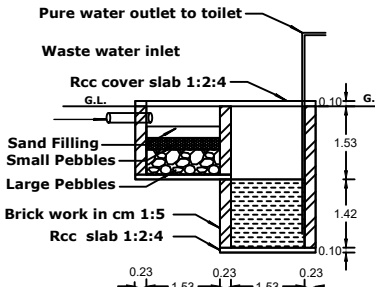

WASTE WATER RECYCLING SYSTEM

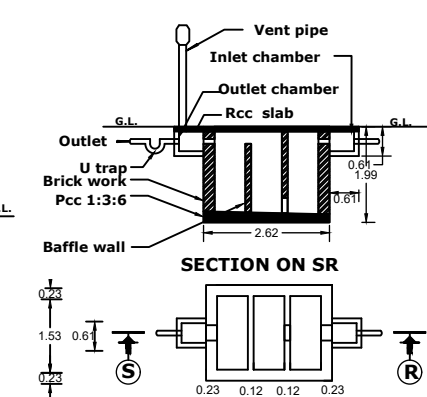

SEPTIC TANK PLAN

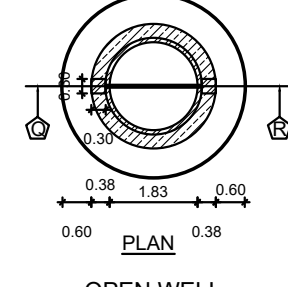

OPEN WELL