
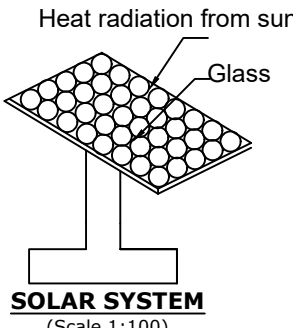
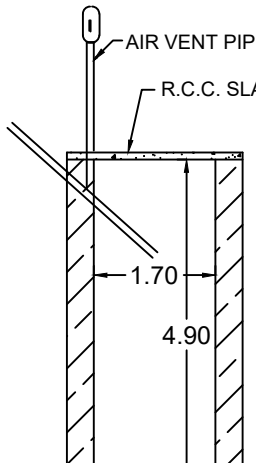
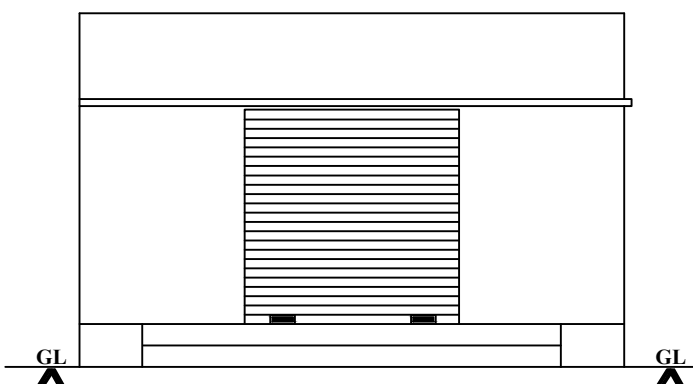
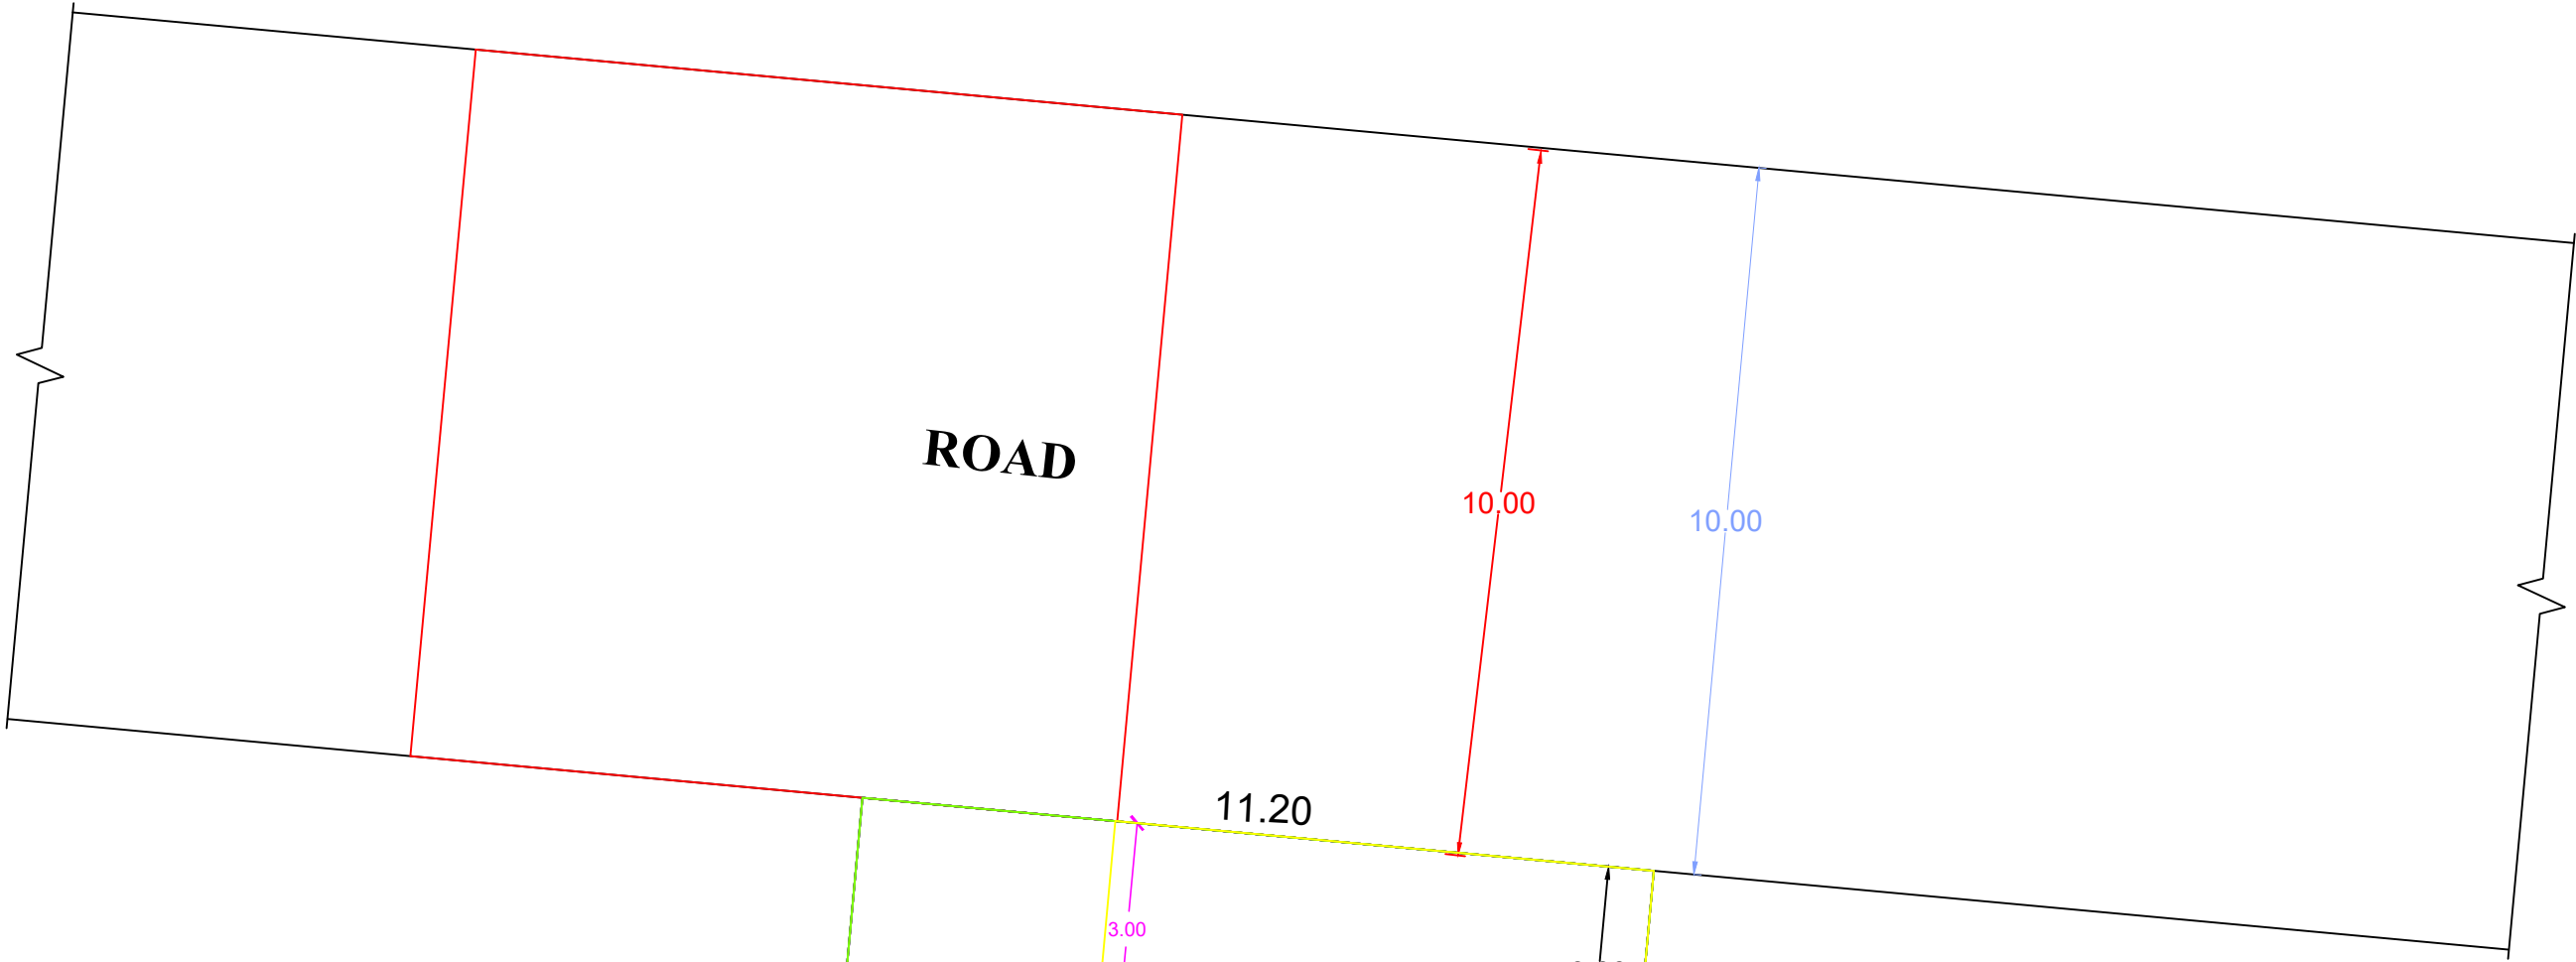
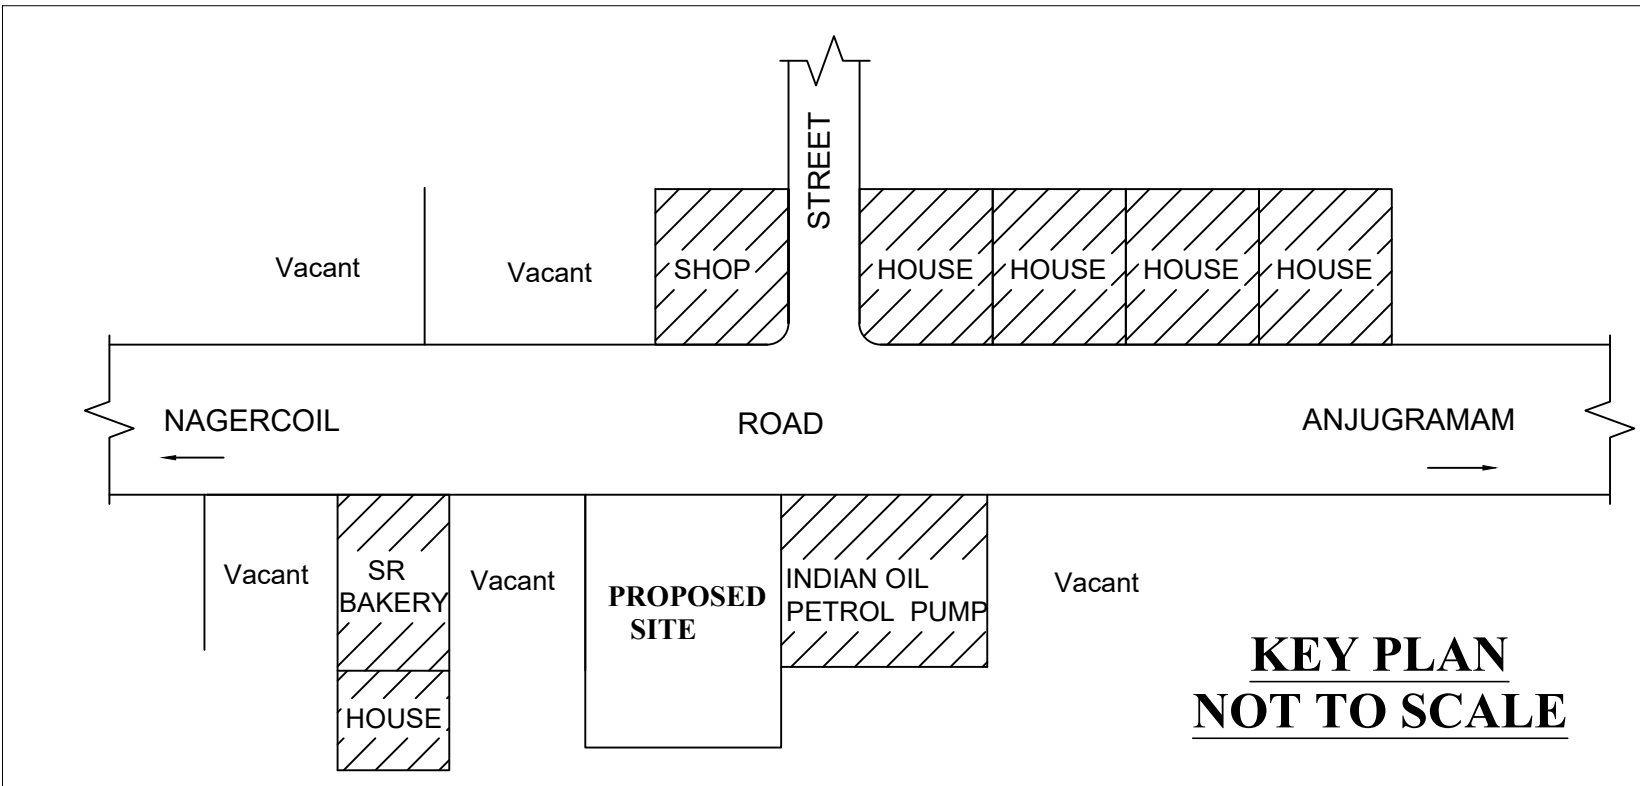


PLAN SHOWING THE PROPOSED CONSTRUCTION OF COMMERCIAL BUILDING, IN R.S.No: 487/5A3












OF ERAVIPUTHOOR VILLAGE, AT KAMARAJ NAGER, MYLAUDY TOWN PANCHAYAT.

Name of owner:- Mrs.K.THILAGAM W/O Mr.SUNDAR.

Kamaraj Nagar, Mylaudy.

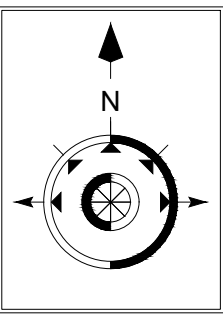

WATER\_TANK\_CAPACITY\_L=600LTRS  
RWH\_CAPACITY\_L=4800LTRS

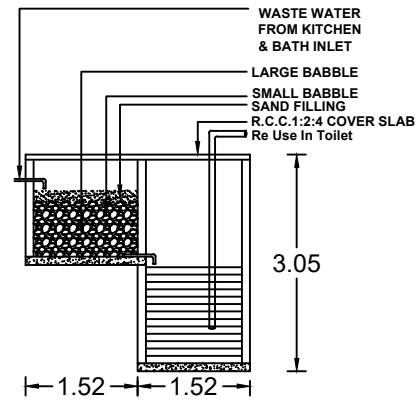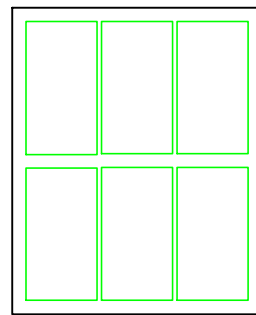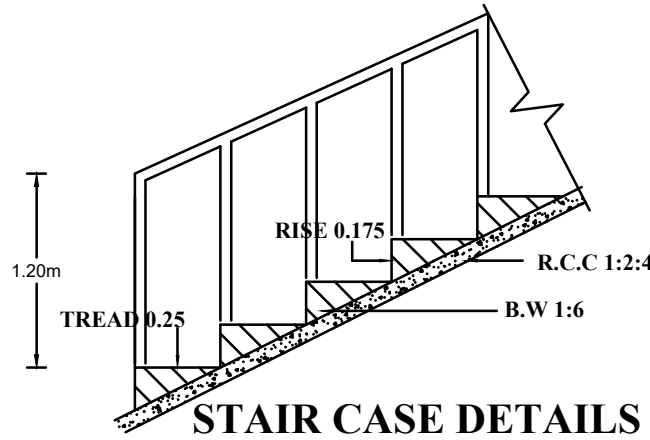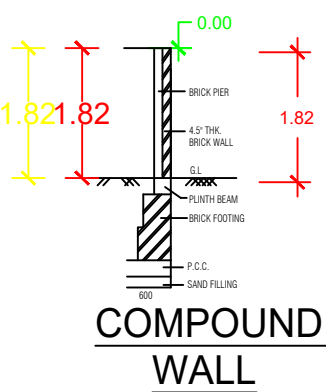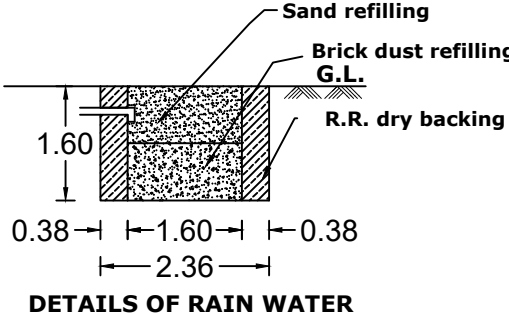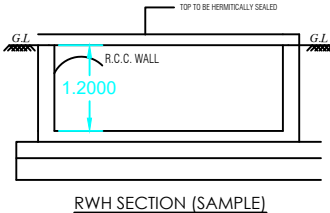 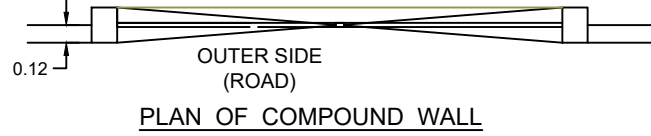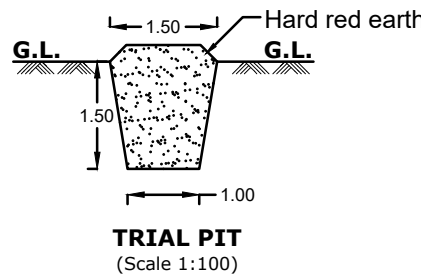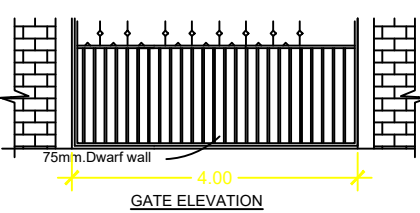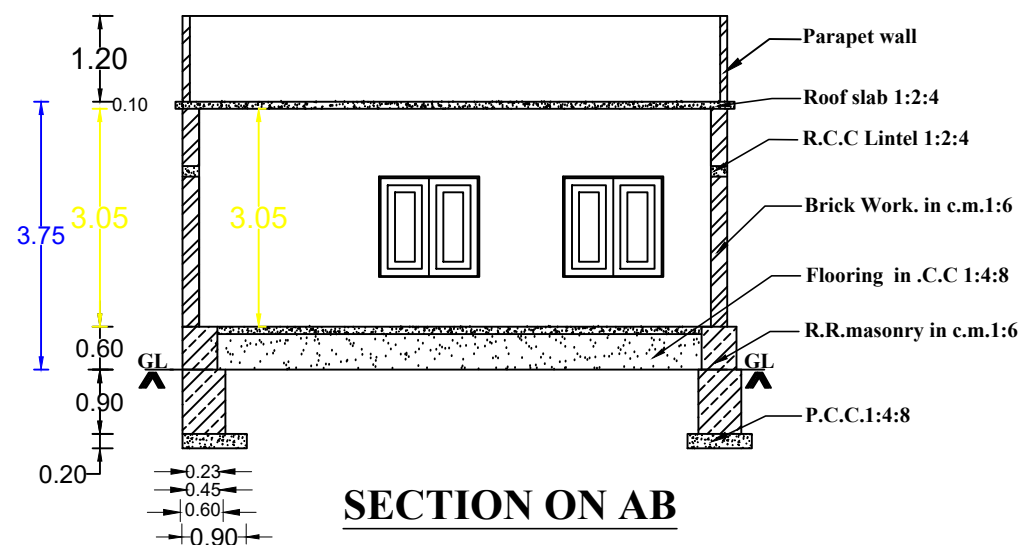

UND FLOOR PLAN

CERTIFIED THAT PROVISIONS SHALL BE MADE TO "RAIN WATER HARVESTING" ARRANGEMENTS SYSTEM IN THE PROPOSED CONSTRUCTION

ALL DIMENSIONS ARE IN METER  
PLAN SCALE 1:100

|                  |                              |
|------------------|------------------------------|
| AREA OF SITE     | : 344.00.sq.m(3702.81.sq.ft) |
| AREA OF PROPOSED |                              |
| GROUND FLOOR     | : 39.69.sq.m(427.22sq.ft)    |
| TOTAL AREA       | : 39.69.sq.m(427.22sq.ft)    |
| AREA OF VACANT   | : 304.31.sq.m(3275.59.sq.ft) |
| ROAD             |                              |
| EXISTING         |                              |

PLOT COVERAGE =  $\frac{39.69}{344.00} \times 100 = 11.53\%$   
F.S.I =  $\frac{39.69}{344.00} = 0.11 < 2.00$

REFERENCE

|                    |                |
|--------------------|----------------|
| RS-ROLLING SHUTTER | -- 3.00 x 3.00 |
| D-DOOR             | -- 0.75x2.10   |
| W3-WINDOW          | -- 1.40 x 1.40 |
| V-VENTILATOR       | -- 0.90x0.60   |

PLAN INFO  
PLOT\_NO=NO  
TALUK=AGASTHEESWARAM  
DISTRICT=KANNYAKUMARI  
PLOT\_AREA\_M2=344.00  
JURISDICTION\_TYPE= PANCHAYAT  
PATTA\_NO= 4523  
SINGLE\_FAMILY\_BLDG=YES  
SURVEY\_NO= 487/5A3  
LAND\_USE\_ZONE = RESIDENTIAL  
CRZ=NO  
SECURITY\_ZONE=NO  
ACCESS\_WIDTH\_M= 11.20  
WHETHER\_GOVT\_OR\_AIDED\_SCHOOL=NO  
AS\_AT\_SITE= 360.15  
FMB\_OR\_PLR=344.00  
AS\_PER\_DOCUMENT=344.00  
ROAD\_WIDTH=10.00  
ROAD\_LENGTH=100  
AVG\_PLOT\_DEPTH=31.40  
AVG\_PLOT\_WIDTH=11.20  
RWH\_DECLARED=YES  
BUILDING\_NEAR\_TO\_RIVER=NO  
OSR\_APPLICABLE=NO  
OSR\_SURRENDER\_OR\_BUYBACK=BUYBACK  
PREMIUM\_FSI\_REQUIRED=NO  
IS\_APPROVED\_LAYOUT=NO  
AREA\_TYPE=OTHERS  
BUILDING\_NEAR\_MONUMENT=NO  
BUILDING\_NEAR\_GOVT\_BLDG=NO  
PROVISION\_FOR\_GREEN\_BUILDINGS\_AND\_SUSTAINABILITY=NO  
FIRE\_PROTECTION\_AND\_FIRE\_SAFETY\_REQUIREMENTS=NO  
NOC\_FOR\_CONSTRUCTION\_NEAR\_MONUMENT=NO  
BARRIER\_FREE\_ACCESS\_FOR\_PHYSICALLY\_CHALLENGED\_PEOPLE=YES  
FIRE\_PROTECTION\_AND\_FIRE\_SAFETY\_REQUIREMENTS=YES  
NOC\_FIRE\_DEPT=YES  
BLOCK\_1\_INDIVIDUAL\_RESIDENCE\_MEMBER\_COUNT=4  
BLOCK\_1\_INDIVIDUAL\_NON\_RESIDENTIAL\_MEMBER\_COUNT  
BLOCK\_1\_B-SHOP\_MEMBER\_COUNT=5  
BLOCK\_1\_B-POO\_MEMBER\_COUNT=1  
IS\_SWIMMING\_POOL\_EXISTS=NO  
IF\_HERITAGE\_TOWN\_LESSTHAN\_1KM\_RADIUS=NO

11/07/2020

(Mrs.K.THILAGAM)  
SIGNATURE OF LAND AND BUILDING OWNER

R. VENKATESH, B.E.,  
Registered Engineer Gr.III  
RE-III/KKDTCP/001/2022  
S.E. CONSTRUCTION  
M.M. Plaza, Beach Road Jr., Ngl-2  
Cell : 9444535446

SIGNATURE OF LICENCE SURVEYOR/ENGINEER