

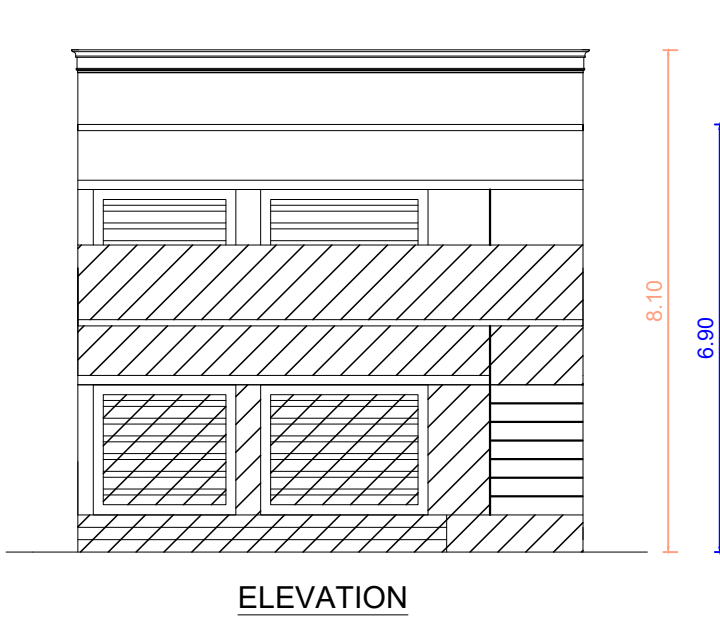



PLAN SHOWING THE PROPOSED TERRACE ROOF SHOP BUILDING EXTENSION TO THE EXISTING BUILDING DOOR
NOS:2/18-1 , 2/18-2 IN RE.SY.NO:238 / 12 OF KALIYAKKAVILAI VILLAGE ,KALIYAKKAVILAI TOWN PANCHAYAT,
VILAVANCODE TALUK, K.K.DIST.

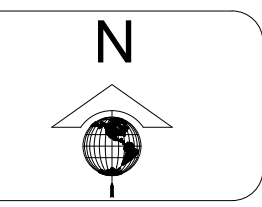


ELEVATION

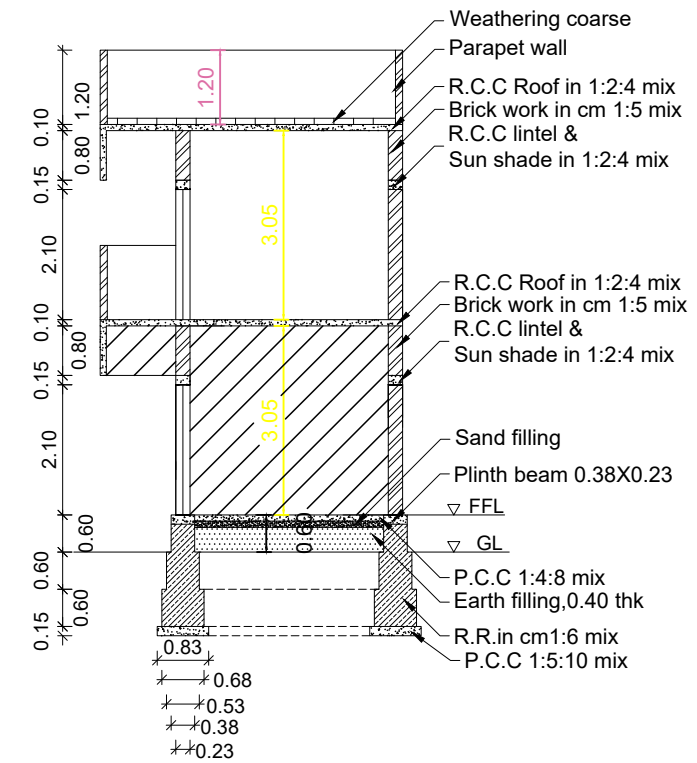


SECTION ON AB

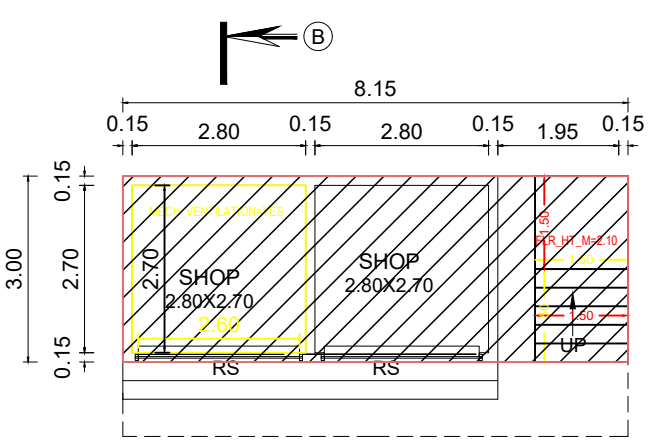

EXISTING GROUND FLOOR PLAN

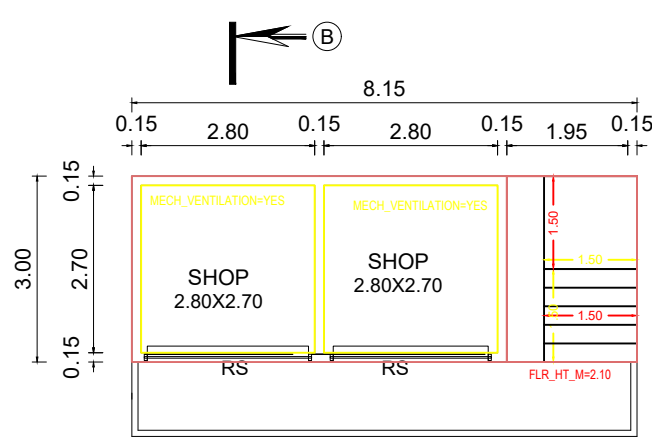


PROPOSED FIRST FLOOR PLAN

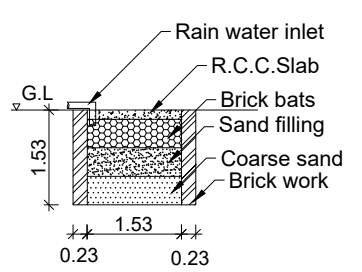


RAIN WATER HARVESTING PIT


PLAN INFO
PLOT_AREA_M2=34.40
OSR_APPLICABLE=NO
OSR_SURRENDER_OR_BUYBACK=NO
PREMIUM_FSI_REQUIRED=NO
OSR_SURRENDER_OR_BUYBACK=NO
IS_APPROVED_LAYOUT=YES
ORGANIZATION_TYPE=PRIVATE
CRZ=NO
BLOCK_1_B-SHOP_MEMBER_COUNT=1
ROAD_WIDTH=3.00
ROAD_LENGTH=100.00
AVG_PLOT_DEPTH=8.20
AVG_PLOT_WIDTH=4.70
LAND_USE_ZONE = COMMERCIAL
PLOT_NO=0
DISTRICT=KANYAKUMARI
AREA_TYPE=EWS
SURVEY_NO=238/12
PATTANAIK=2603
TALUK=VILAVANCODE
AS_AT_SITE=37.70
FMR_OR_PLR=34.40
AS_PER_DOCUMENT=34.40
JURISDICTION_TYPE=PANCHAYAT
IS_SWIMMING_POOL_EXISTS=NO
RWH_DECLARED=YES
IF_HERITAGE_TOWN_LESS_THAN_1KM_RADIUS=YES

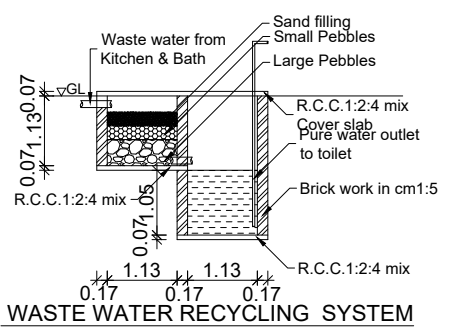


WASTE WATER RECYCLING SYSTEM

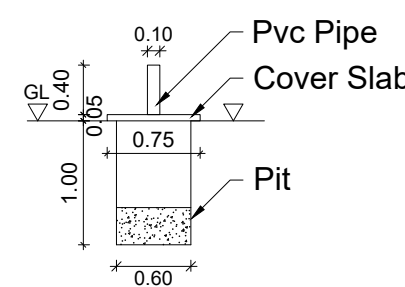


SOLID WASTE COMPOST PIT

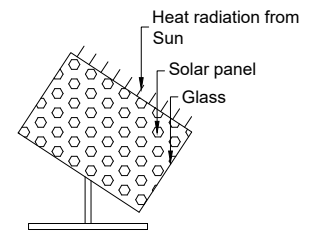


SOLAR SYSTEM

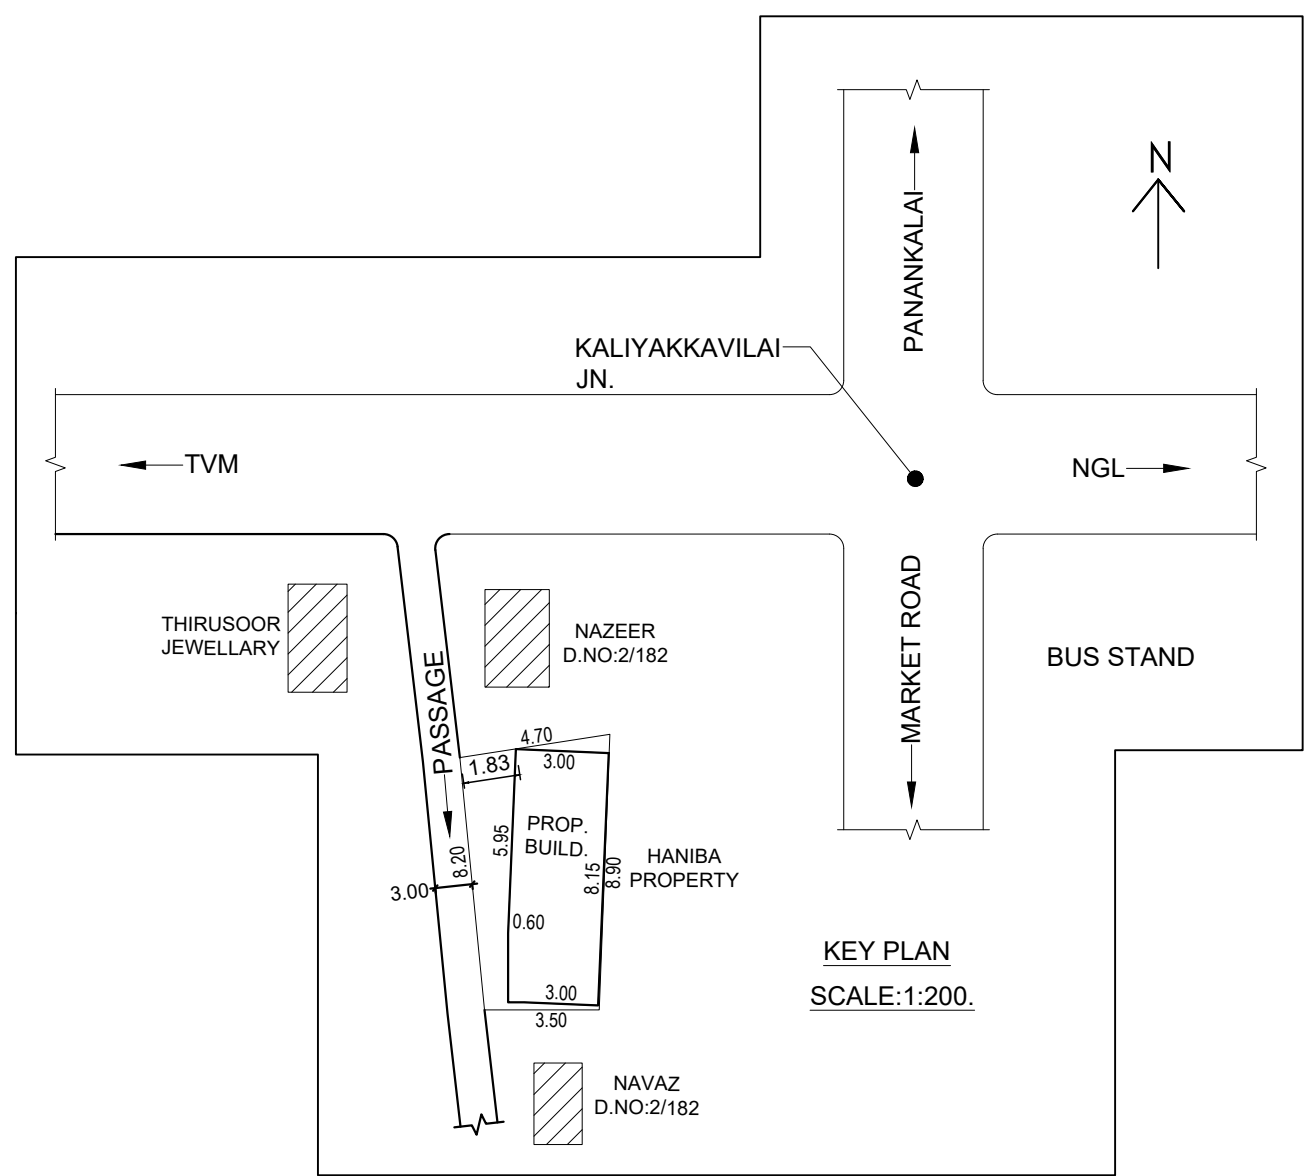


KEY PLAN
SCALE:1:200.

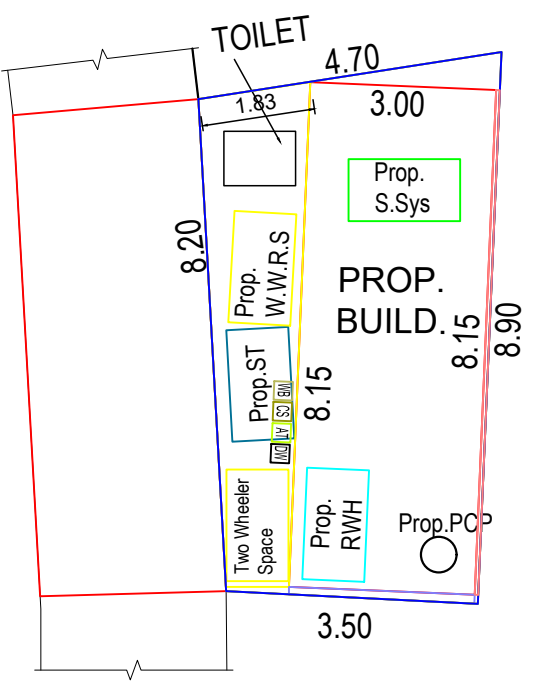

SITE PLAN
SCALE:1:100.

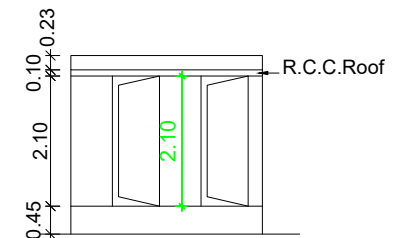

ELEVATION

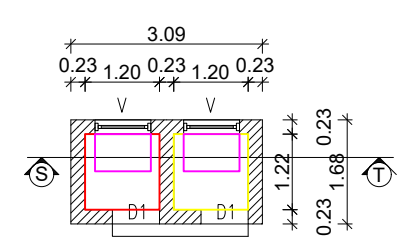

TOILET PLAN

NAME OF OWNER :
Mr.A.AHMED SUBIN,
S/O.Mr.AZEES,
NAZEER BUILDING,
KALIYAKKAVILAI (P.O).


AREA DETAILS - EXISTING G.FLOOR		
PLINTH AREA		
Plinth Area	24.45 Sq.m	263.18 Sq.ft
Floor Area	20.13 Sq.m	216.68 Sq.ft

AREA DETAILS - PRO:FIRST FLOOR		
PLINTH AREA		
Plinth Area	24.45 Sq.m	263.18 Sq.ft
Floor Area	20.13 Sq.m	216.68 Sq.ft

AREA DETAILS - PLOT		
Site Area	0.850 Cents	0.34 Are
	(34.400 Sq.m)	(370.26 Sq.ft)
Vacant Area	9.95 Sq.m	107.10 Sq.ft
F.S.I	24.45	34.40
	0.71	< 2.00

SCHEDULE OF JOINERIES		
REF	DESCRIPTION	SIZE
RS	ROLLING SHUTTER	2.70X2.10
V	VENTILATOR	0.90X0.60

ALL DIMENSIONS ARE IN METRE		
SCALE : 1:100	DWG NO :	0 0 6 2 6 0 7 2 5

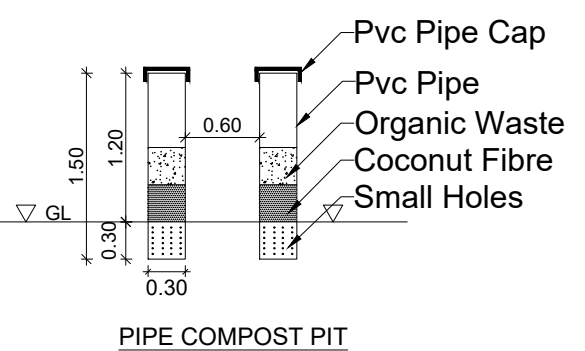

PIPE COMPOST PIT

AEE SIGNATURE

APPLICANT SIGNATURE

EE SIGNATURE

REGISTERED ARCHITECT/ENGINEER SIGNATURE



Signature

M. Palaniswamy
M. PALANISWAMY D'C LAS
Licensed Building Surveyor & Contractor
ISLAND CONSTRUCTION
Padantthalamoodu
Cell : 9488503449
Resi: Pattathuvilai, Meenachal P.O.