


PLAN SHOWING THE PROPOSED RESIDENTIAL BUILDING IN Re-Sy.NO:202/21B3A OF ARALVOIMOZHI SOUTH VILLAGE AT MUPHANDRA NAGAR ARALVOIMOZHI TOWN PANCHAYAT. THOVALAI TALUK, KANYAKUMARI DISTRICT.




LAYOUT APPROVED NUMBER : ம.வ/ககுமாநனு அ எண் :26/2021, PLOT NO :30

Name of owner:- Mrs.AHILA,

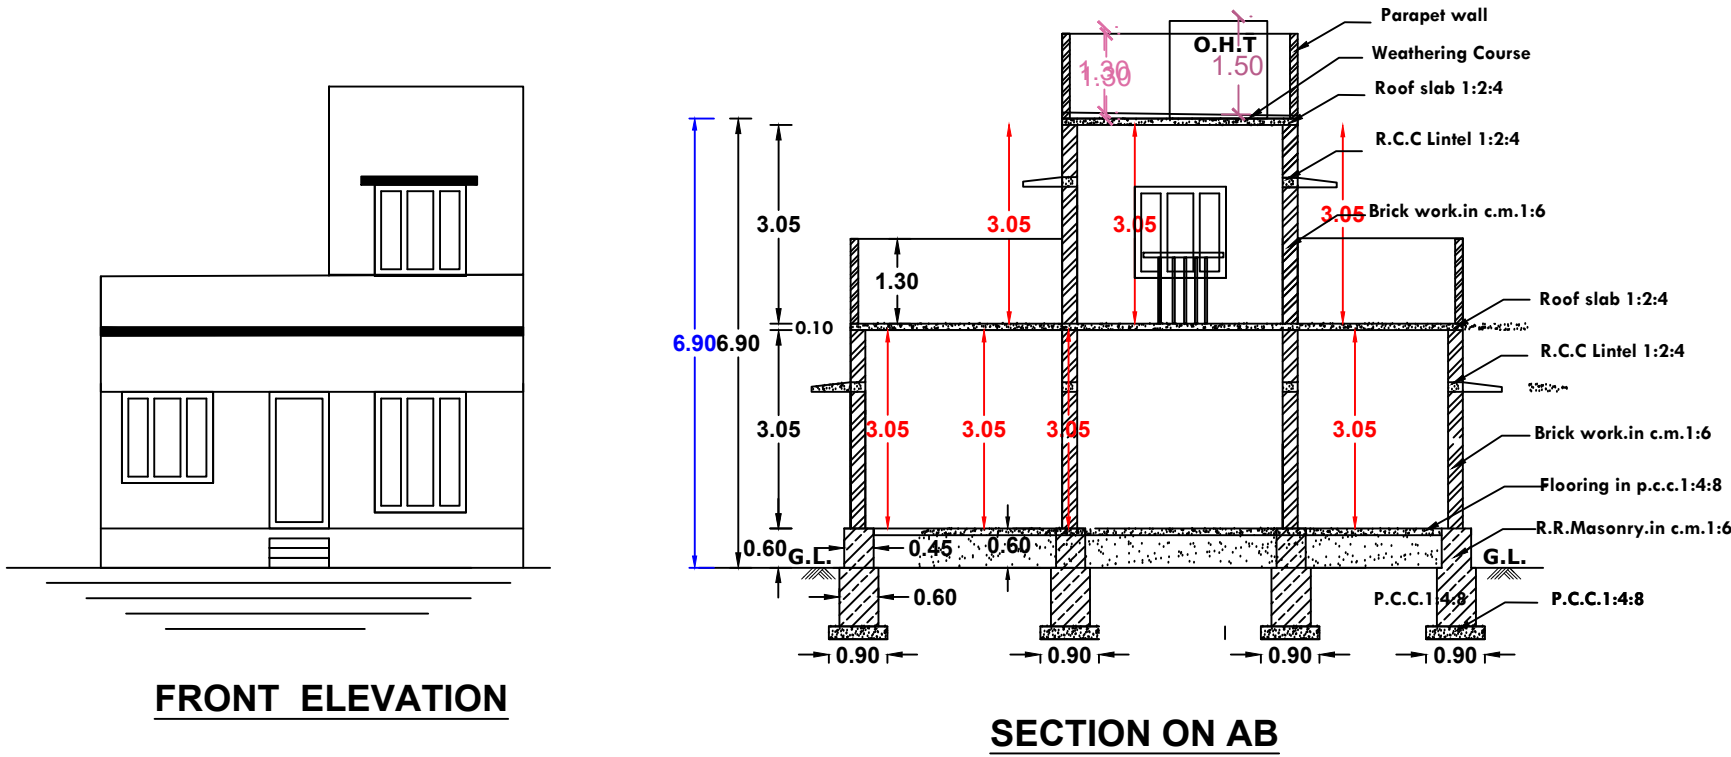


PLAN INFO
PLOT_NO=NO
PATTA_NO=8003
TALUK=THOVALAI
DISTRICT=KANNYAKUMARI
SURVEY_NO=202/21B3A
PLOT_AREA_M2=149.83
AS_PER_DOCUMENT=149.83
AS_AT_SITE=149.83
FMB_OR_PLR=149.83
JURISDICTION_TYPE= PANCHAYAT
SINGLE_FAMILY_BLDG=YES
LAND_USE_ZONE = RESIDENTIAL
CRZ=NO
SECURITY_ZONE=NO
WHETHER_GOVT_OR_AIDED_SCHOOL=NO
ROAD_WIDTH=7.20
ROAD_LENGTH=200
AVG_PLOT_DEPTH=18.24
AVG_PLOT_WIDTH=8.05
RWH_DECLARED=YES
BUILDING_NEAR_TO_RIVER=NO
OSR_APPLICABLE =NO
PREMIUM_FSI_REQUIRED=NO
IS_APPROVED_LAYOUT=YES
AREA_TYPE=OTHERS
BUILDING_NEAR_MONUMENT=NO
BUILDING_NEAR_GOVT_BLDG=NO
PROVISION_FOR_GREEN_BUILDINGS_AND_SUSTAINABILITY=NO
FIRE_PROTECTION_AND_FIRE_SAFETY_REQUIREMENTS=NO
NOC_FOR_CONSTRUCTION_NEAR_MONUMENT=NO
BARRIER_FREE_ACCESS_FOR_PHYSICALLY_CHALLENGED_PEOPLE=YES
NOC_FIRE_DEPT=NO
IS_SWIMMING_POOL_EXISTS=NO
IF_HERITAGE_TOWN_LESS_THAN_1KM_RADIUS =NO


SCALE - 1:100

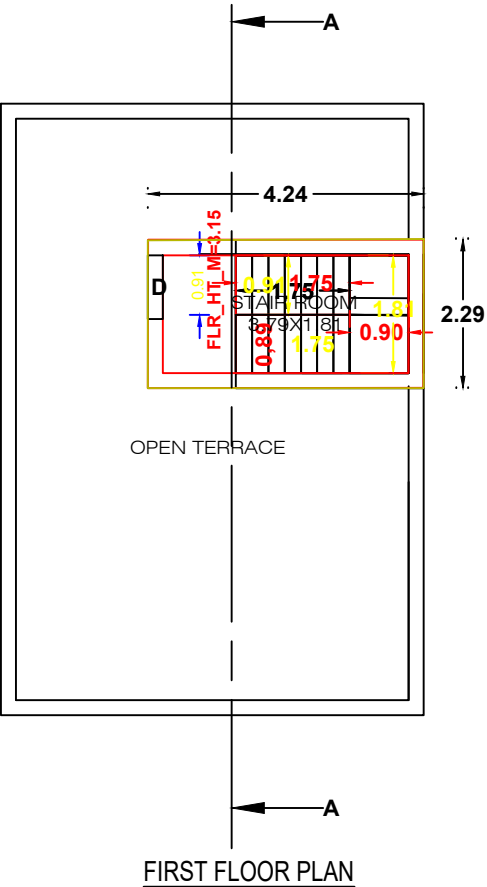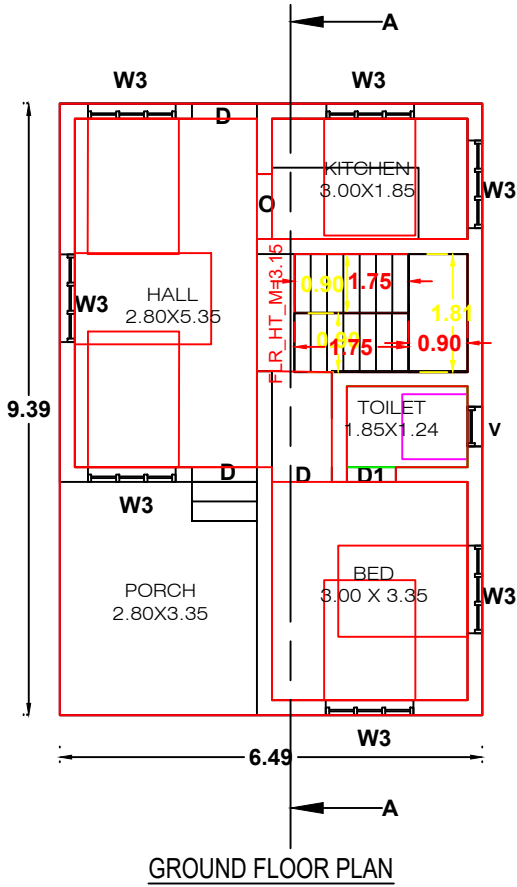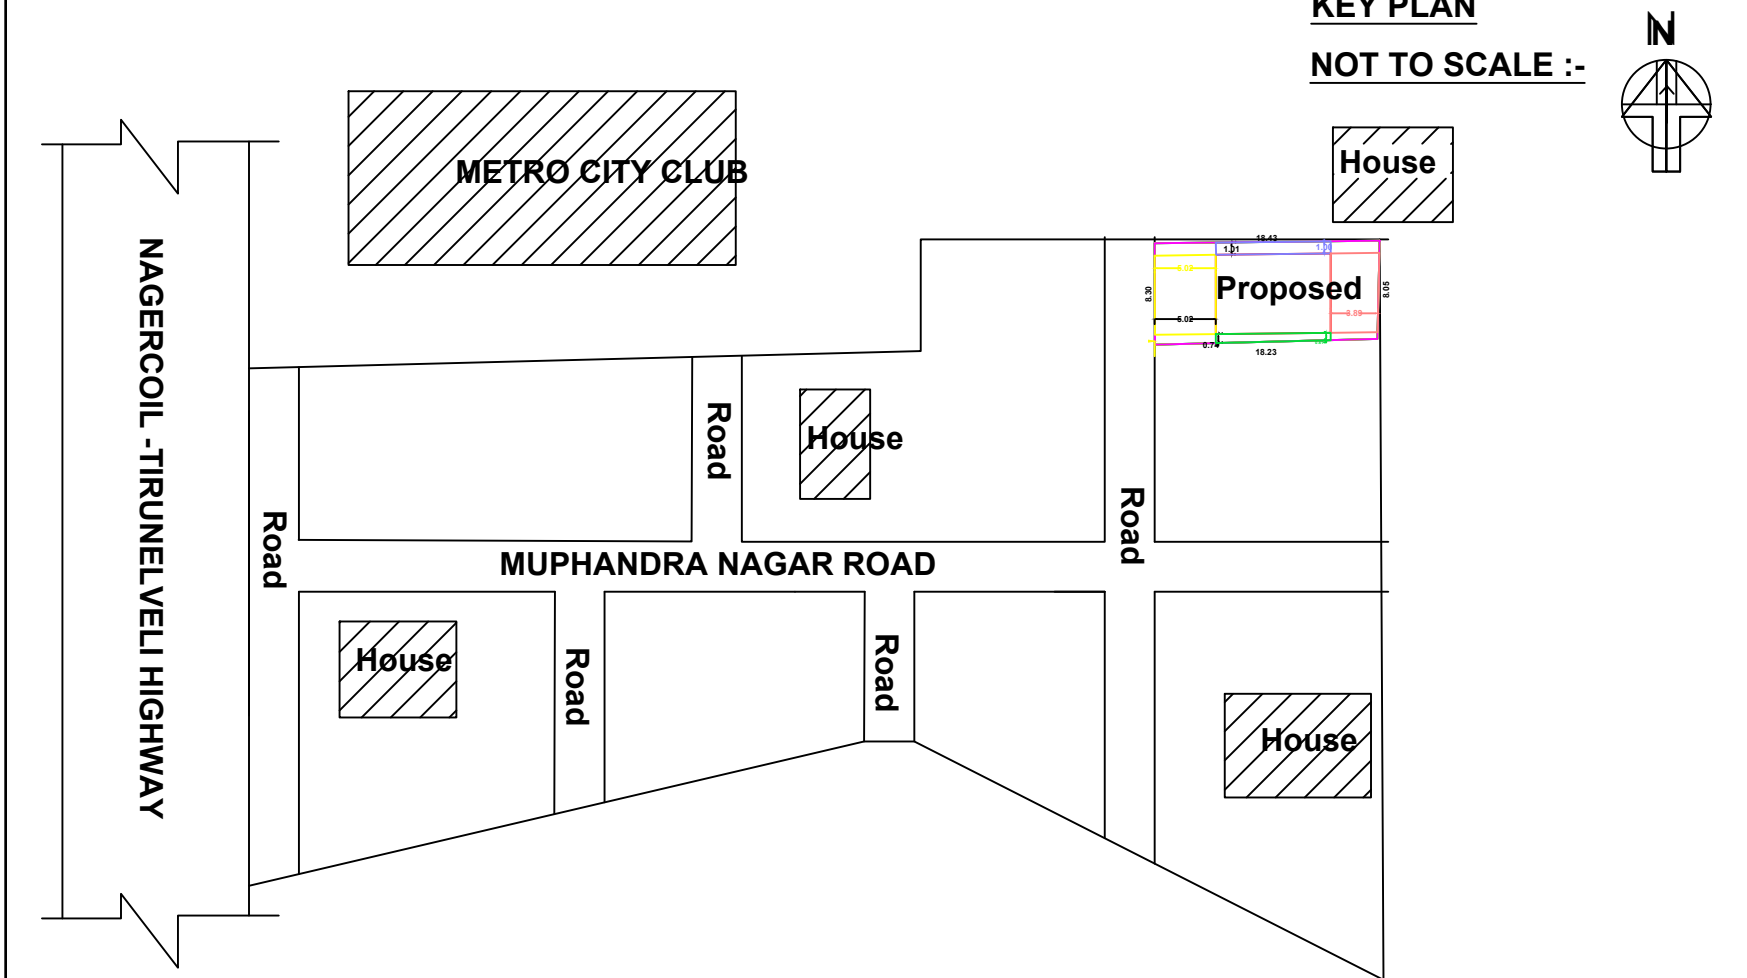


SITE PLAN :

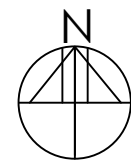


SCALE: 1:200

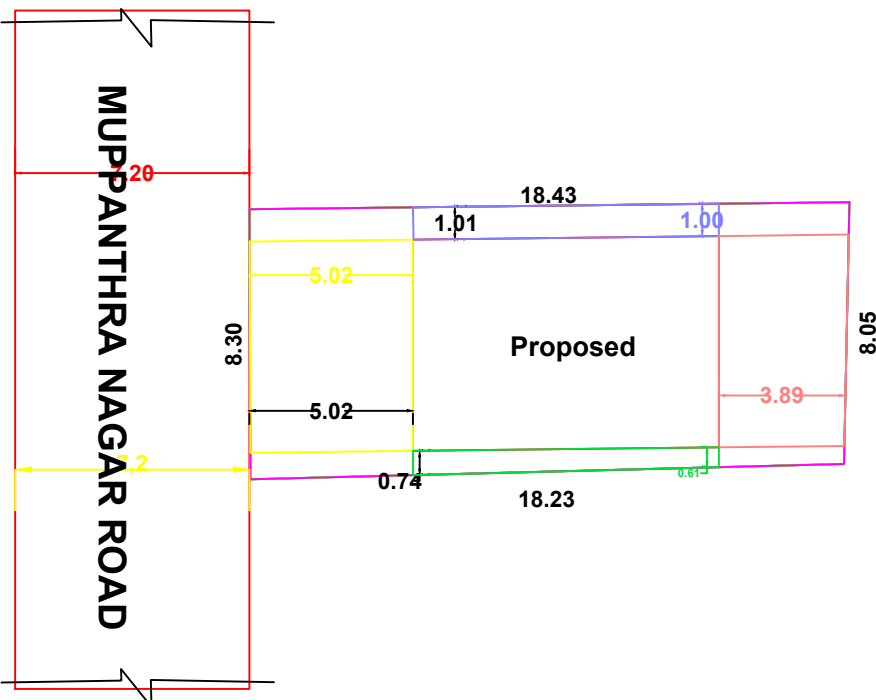


SOLAR SYSTEM

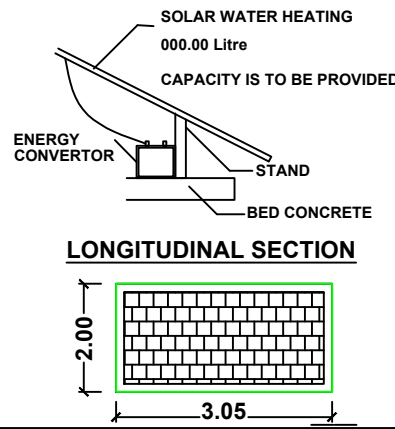


FOUNDATION DETAILS

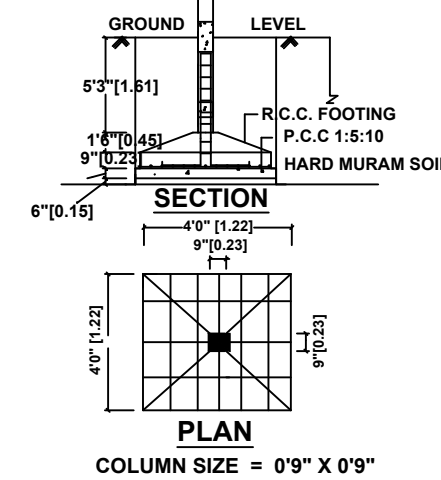

STAIR CASE DETAILS:-

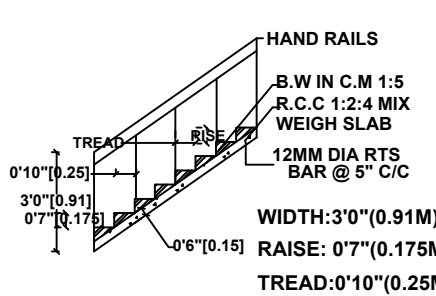

SEPTIC TANK:

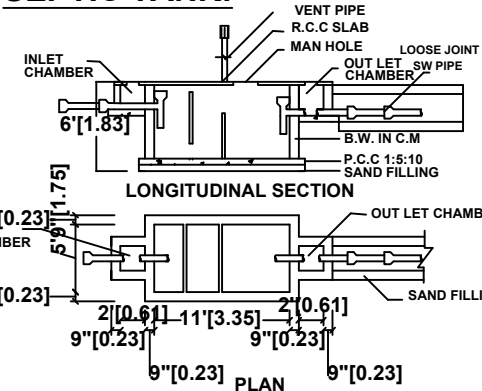

CERTIFIED THAT PROVISIONS SHALL BE MADE TO "RAIN WATER HARVESTING " ARRANGEMENTS SYSTEM IN THE PROPOSED CONSTRUCTION

AREA DETAILS :-

1.	AREA OF THE SITE	149.83S.M	1612.75 S.FT
2.	GROUND FLOOR AREA	60.95 S.M	656.06 S.FT
3.	HEAD ROOM AREA	9.65 S.M	103.87 S.FT
4.	TOTAL AREA	70.60 S.M	759.93 S.FT
5.	VACANT AREA	88.88 S.M	956.69S.FT

ALL DIMENSIONS ARE IN METER

JOINERY DETAILS :-

S.NO	DESCRIPTION	SIZE IN M
1	OPENING-O	1.50 X 2.14
2	DOOR - D	0.91 X 2.14
3	DOOR - D1	0.76 X 2.14
4	WINDOW - W	1.50 X 1.52
5	VENTILATOR - V	0.91 X 0.61

APPLICANT:-

C. Ahila

ENGINEER:-

Er. K. CHINNATHAMBI, M.E.(Structures)
Registered Structural Engineer Grade-1
(Registration No:RSE-1/KKDTCP/001/2023)
Registered Engineer Grade-1
(Registration No150/LS/2024/00006)
Ph:9486185858,6381223578

Er. K. CHINNATHAMBI, M.E.(Structures)

Registered Structural Engineer Grade-1
(Registration No:RSE-1/KKDTCP/001/2023)
Registered Engineer Grade-1
(Registration No:150/LS/2024/00006)
Ph:9486185858,6381223578

INNOVSTRUCTURES
CONSULTANT AND CONTRACT

SECOND FLOOR, NIYAFI COMPLEX,
DENNISON ROAD,
NAGERCOIL
Ph:9486185858,9786737574

