
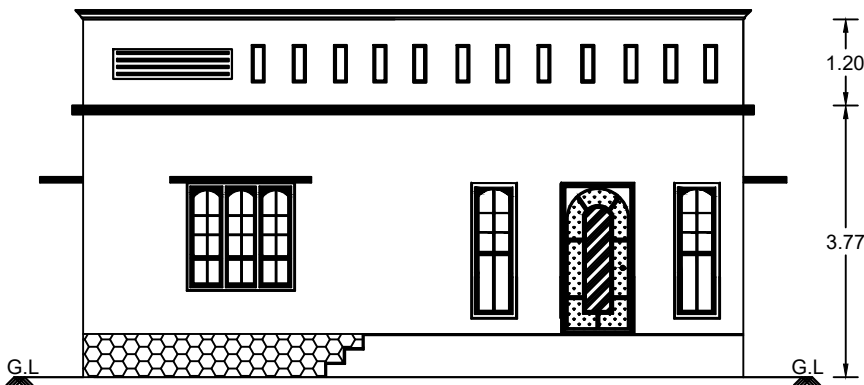



PLAN SHOWING THE PROPOSED CONSTRUCTION OF RESIDENTIAL BUILDING, IN Re.Sy.
No : 561/2A1B, OF NALLOOR VILLAGE, AT MURUGAN KOVIL BACK SIDE, KUMARAPURAM
THOPPUR, IN MARUNGOOR TOWN PANCHAYAT, AGASTEESWARAM TALUK,
KANYAKUMARI DISTRICT.

NAME OF THE OWNER : Mrs. S.SABITHA. W/O Mr.KAVIN METHODIUS.


PLAN INFO
SURVEY_NO= 561/2A1B
PATTA_NO=15168
TALUK= AGASTEESWARAM
AS_AT_SITE=404.27
FMB_OR_PLR=404.8
PLOT_AREA_M2=404.8
AS_PER_DOCUMENT=404.8
OSR_APPLICABLE=NO
PREMIUM_FSI_REQUIRED=NO
IS_APPROVED_LAYOUT=YES
IS_SWIMMING_POOL_EXISTS=NO
IF_HERITAGE_TOWN_LESSTHAN_1KM_RADIUS=NO
DISTRICT=KANYAKUMARI
SINGLE_FAMILY_BLDG=YES
CRZ=NO
SECURITY_ZONE=NO
WHETHER_GOVT_OR_AIDED_SCHOOL=NO
ROAD_WIDTH =3.05
ROAD_LENGTH =2.13
AVG_PLOT_DEPTH= 35.0
AVG_PLOT_WIDTH= 11.40
LAND_USE_ZONE = RESIDENTIAL
RWH_DECLARED=YES
BUILDING_NEAR_TO_RIVER=NO
AREA_TYPE=OTHERS
BUILDING_NEAR_MONUMENT=NO
BUILDING_NEAR_GOVT_BLDG=NO
JURISDICTION_TYPE=PANCHAYAT

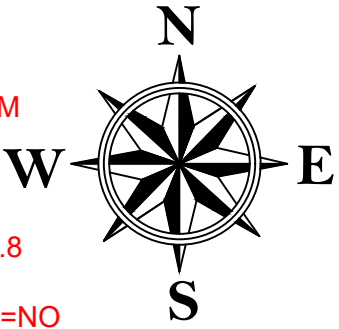


ELEVATION

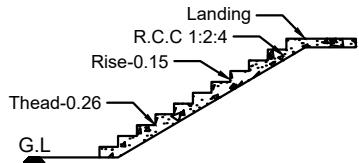


STAIR CASE DETAILS

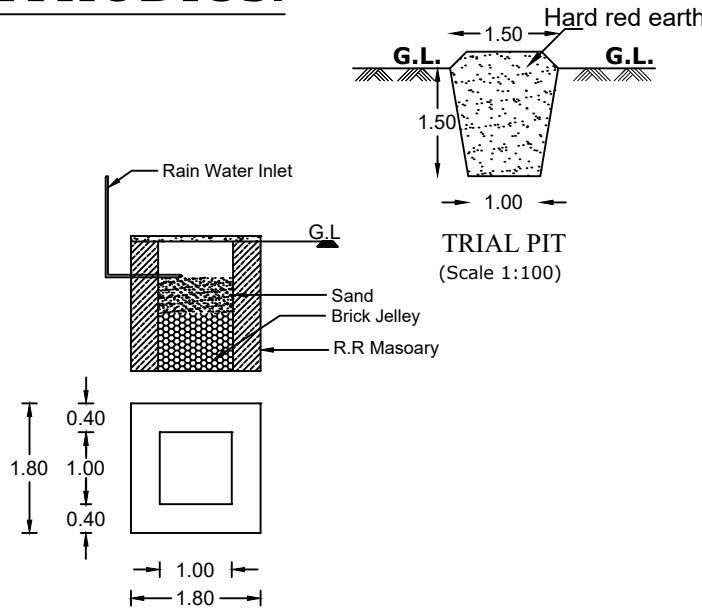


RAIN WATER HARVESTING
DETAILS

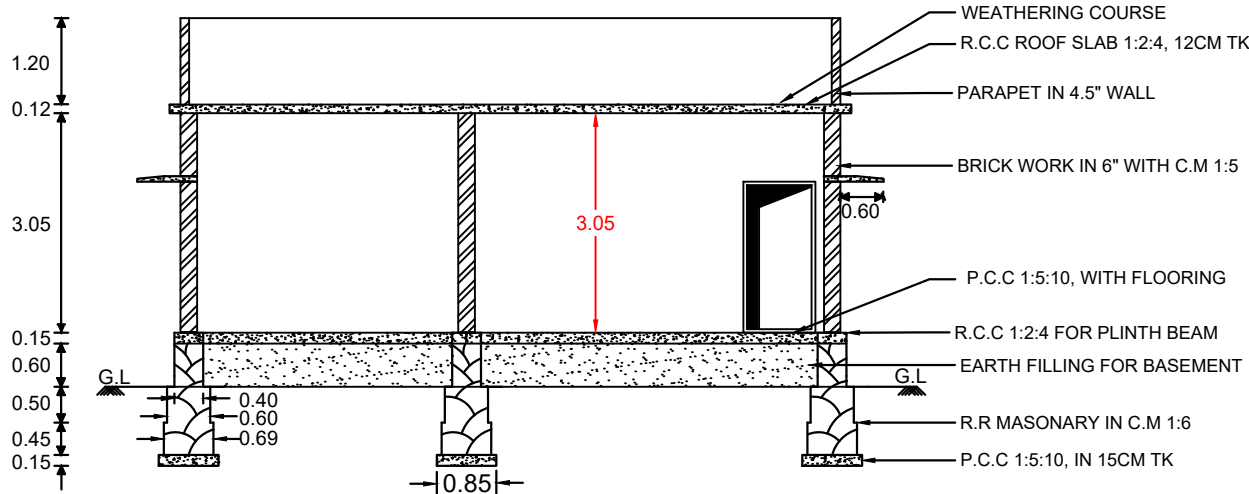


SECTION ON 'A-B'

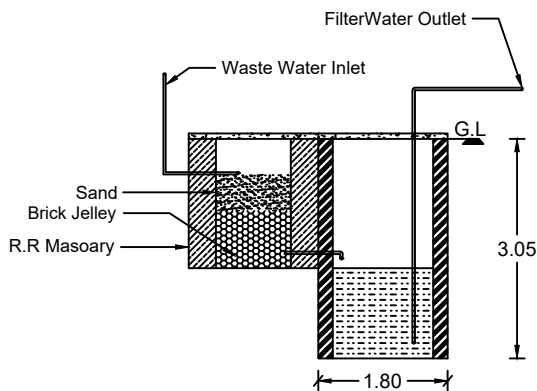


RECYCLING OF WASTE WATER
FROM KITCHEN & BATHROOM

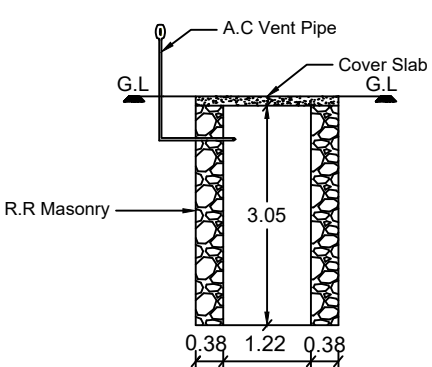


SOAKPIT SECTION

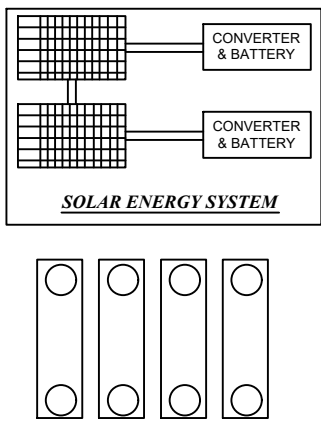

SOLAR HEATING SYSTEM

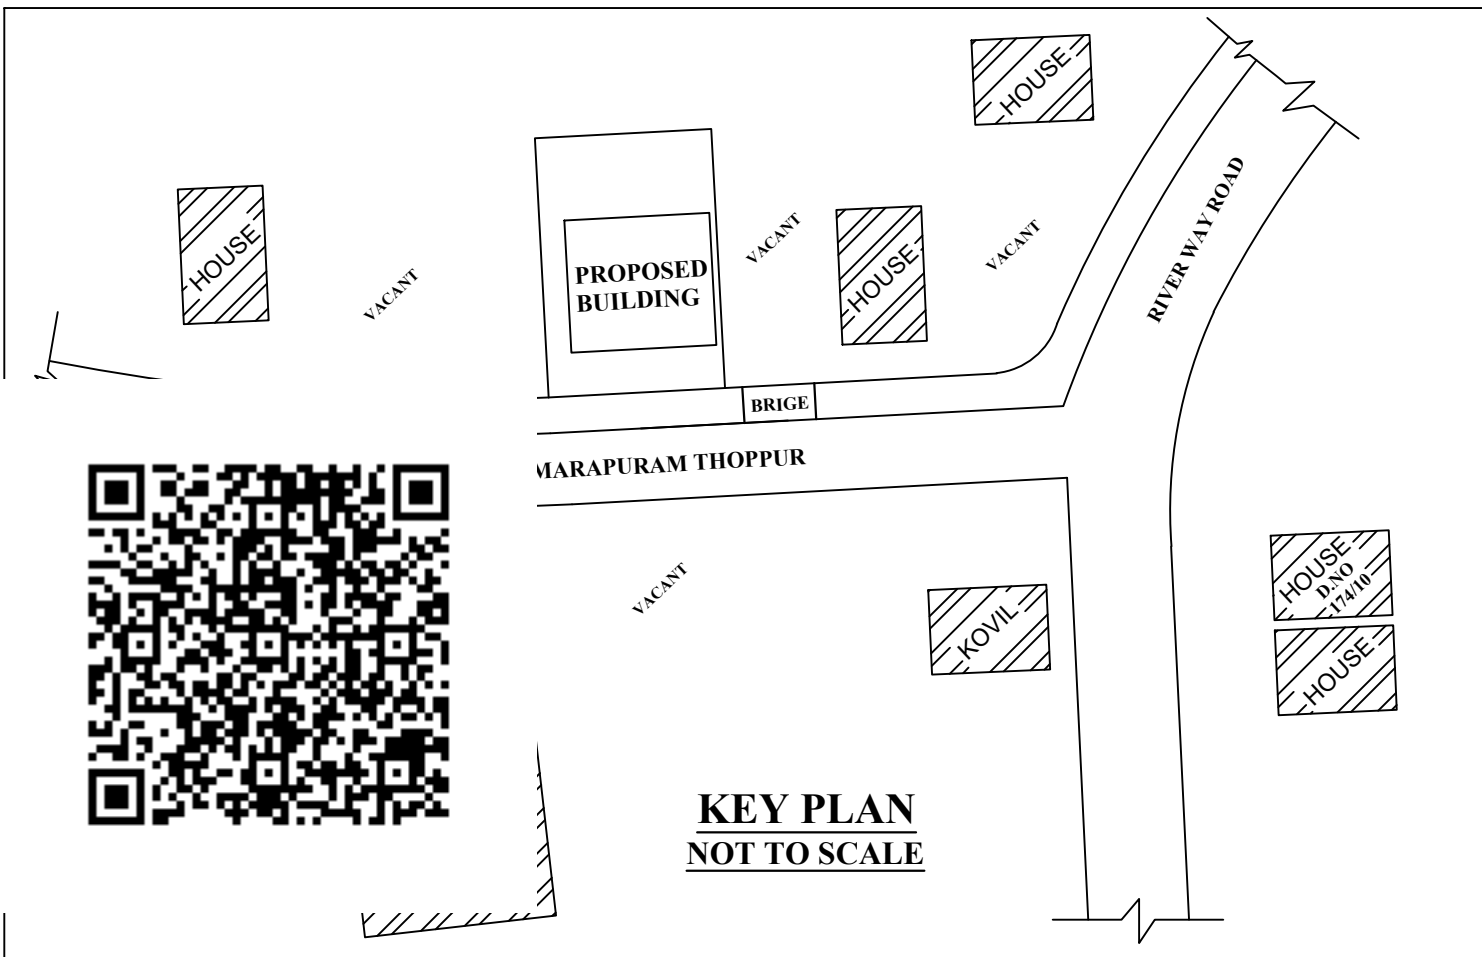

KEY PLAN
NOT TO SCALE

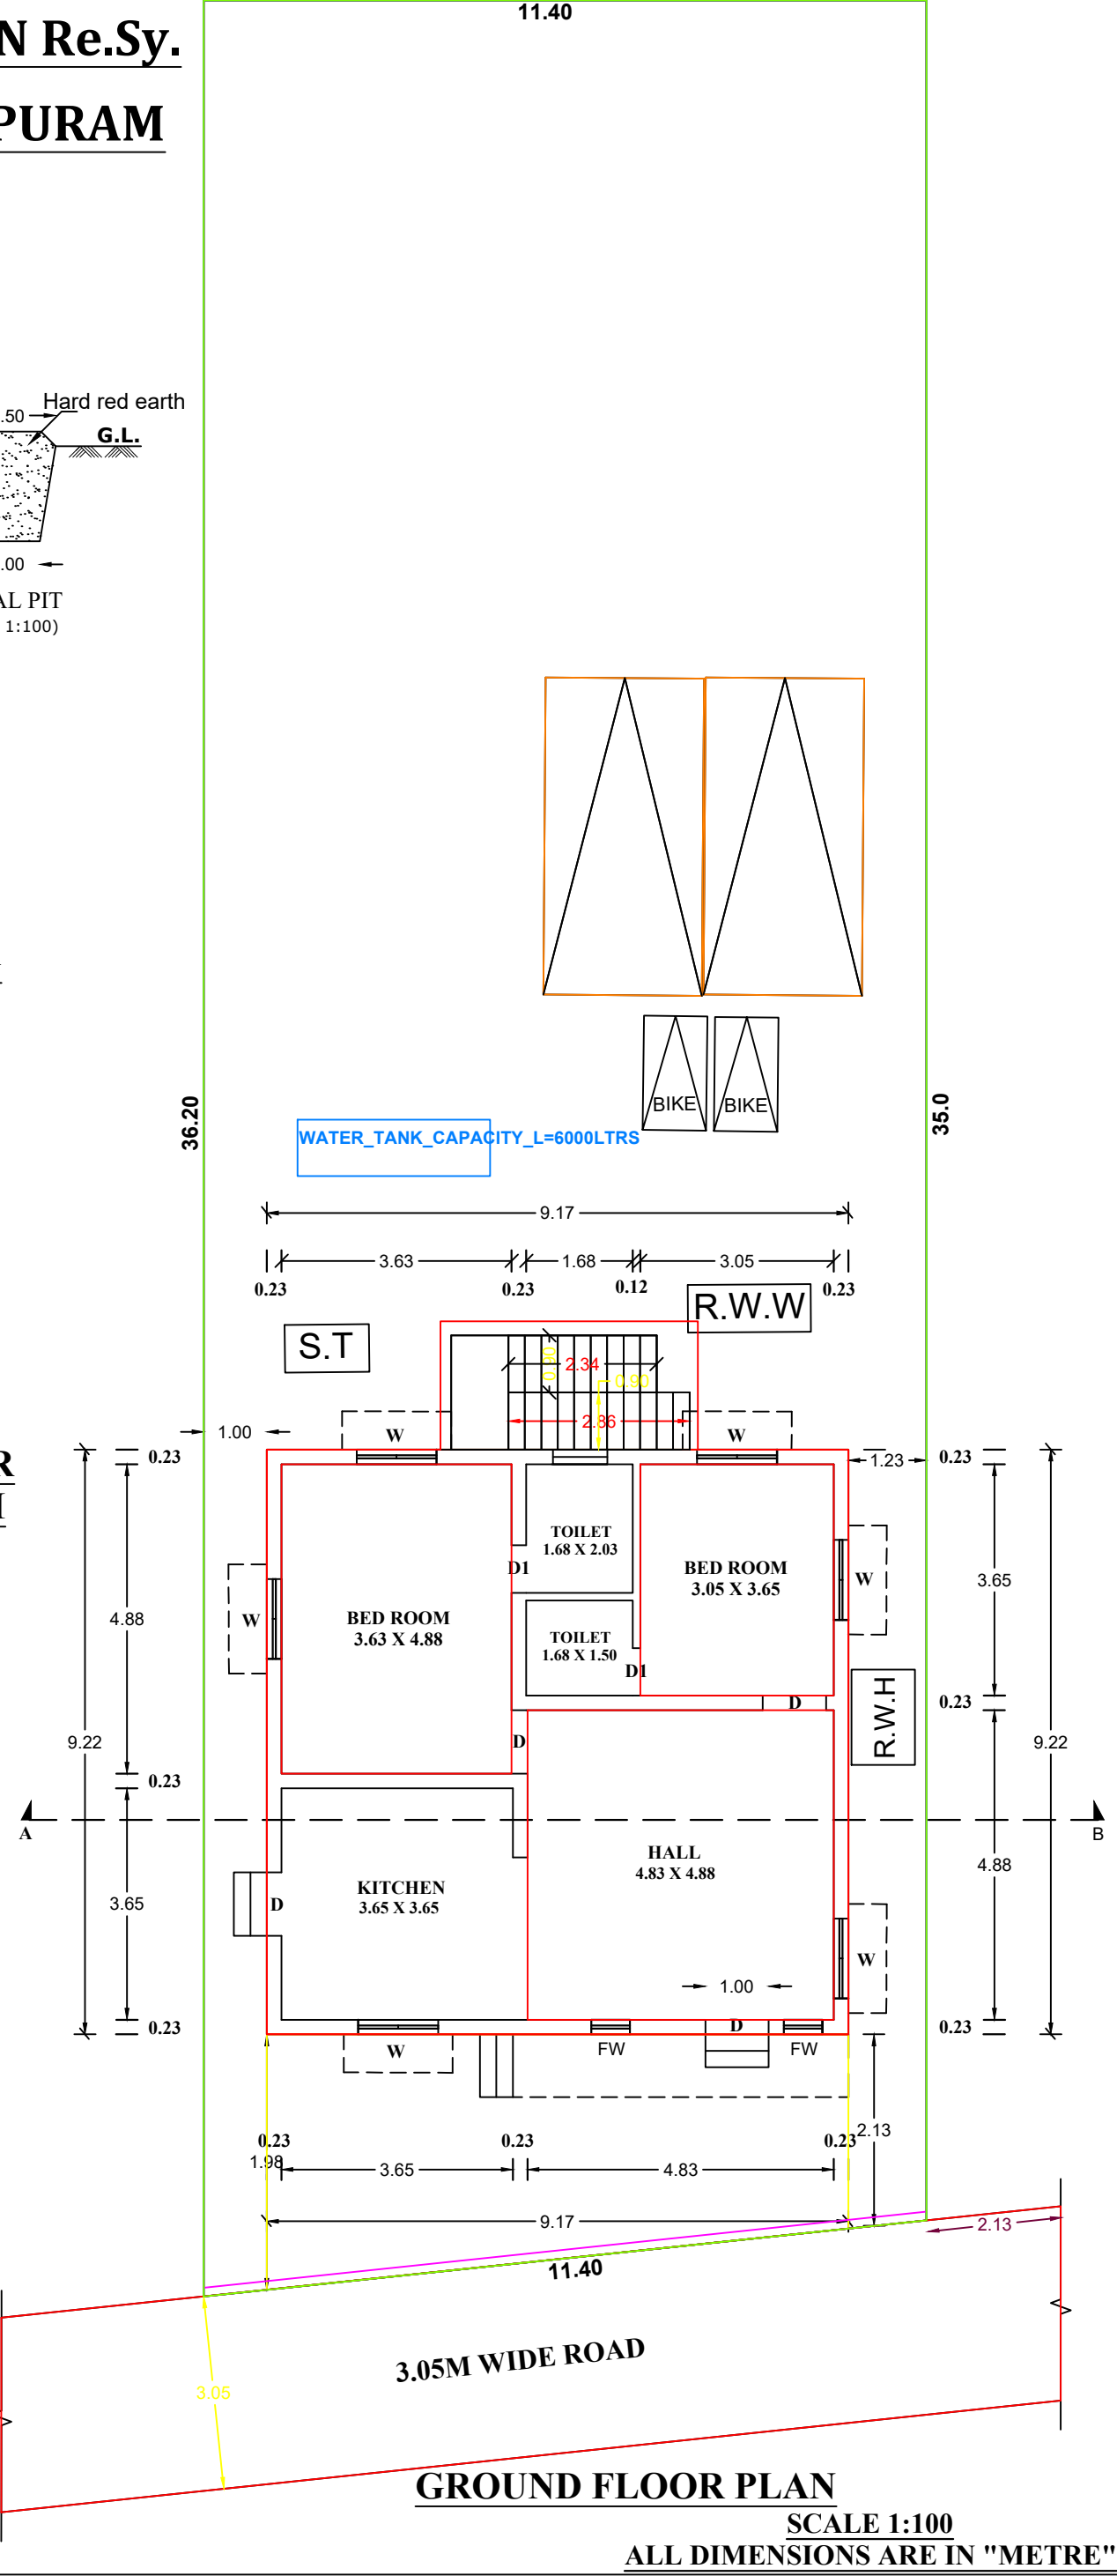

GROUND FLOOR PLAN

SCALE 1:100
ALL DIMENSIONS ARE IN "METRE"

ALL DIMENSIONS ARE IN METER PLAN SCALE 1:100											
CERTIFIED THAT PROVISIONS SHALL BE MADE TO "RAIN WATER HARVESTING " ARRANGEMENTS SYSTEM IN THE PROPOSED CONSTRUCTION											
<table><tr><th colspan="2">REFERENCE</th></tr><tr><td>D - DOOR</td><td>-- 1.00 X 2.10</td></tr><tr><td>D1 - DOOR</td><td>-- 0.75 X 2.10</td></tr><tr><td>W3 - WINDOW</td><td>-- 1.40 X 1.40</td></tr><tr><td>V - VENTILATOR</td><td>-- 0.90 X 0.60</td></tr></table>		REFERENCE		D - DOOR	-- 1.00 X 2.10	D1 - DOOR	-- 0.75 X 2.10	W3 - WINDOW	-- 1.40 X 1.40	V - VENTILATOR	-- 0.90 X 0.60
REFERENCE											
D - DOOR	-- 1.00 X 2.10										
D1 - DOOR	-- 0.75 X 2.10										
W3 - WINDOW	-- 1.40 X 1.40										
V - VENTILATOR	-- 0.90 X 0.60										
AREA OF SITE AREA OF PROPOSED GROUND FLOOR TOTAL AREA AREA OF VACANT	: 404.8 sq.m (4357.27 sq.ft) : 10 Cents : 84.55 sq.m (910 sq.ft) : 84.55 sq.m (910 sq.ft) : 320.25 sq.m (3447.17 sq.ft)										
EXISTING											
PARKING CALCULATION											
GROUND FLOOR	: 84.55 sq.m (910 sq.ft)										
TOTAL AREA	: 84.55 sq.m (910 sq.ft)										
First 75.Sq.m	: Nil										
2 Nos Two Wheeler and 1 Nos Four Wheeler Space											
PLOT COVERAGE = $\frac{84.55 \times 100}{404.8} = 20.89\%$											
F.S.I = $\frac{84.55}{404.8} = 0.21 < 2.0$											
S.SABITHA. SIGNATURE OF LAND AND BUILDING OWNER											
E.M. MICHAEL AROCKIYA VIGNESH, DCE, B.E. Licensed Building Surveyor XAVIER BUILDERS IOB ATM: 1st Floor, Marungoor Ph: 9047098096, 7339232287 SIGNATURE OF LICENCE SURVEYOR/ENGINEER											
XAVIER BUILDERS IOB Atm upstairs, Marungoor Junction Marungoor-629402 Kanyakumari											
cell:9047098096	Drawn by:Michael.										
7339232287	Checked by.										
Date:20.09.2025	Size: A2(S-2)										
xavierbuildersxr@gmail.com	0118										