



PLAN SHOWING THE PROPOSED CONSTRUCTION OF A TERRACE ROOF RESIDENTIAL BUILDING IN RE.SY.NO: 122 / 5 OF DEVCODE VILLAGE, PALUGAL TOWN PANCHAYAT , VILAVANCODE TALUK, K.K.DISTRICT.


NAME AND ADDRESS OF OWNER: Mrs.AUGUSTHIYA.R.M.

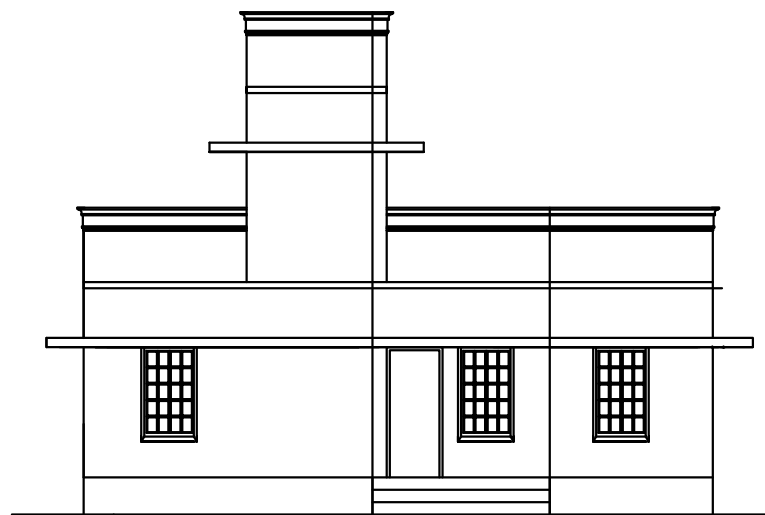


ELEVATION

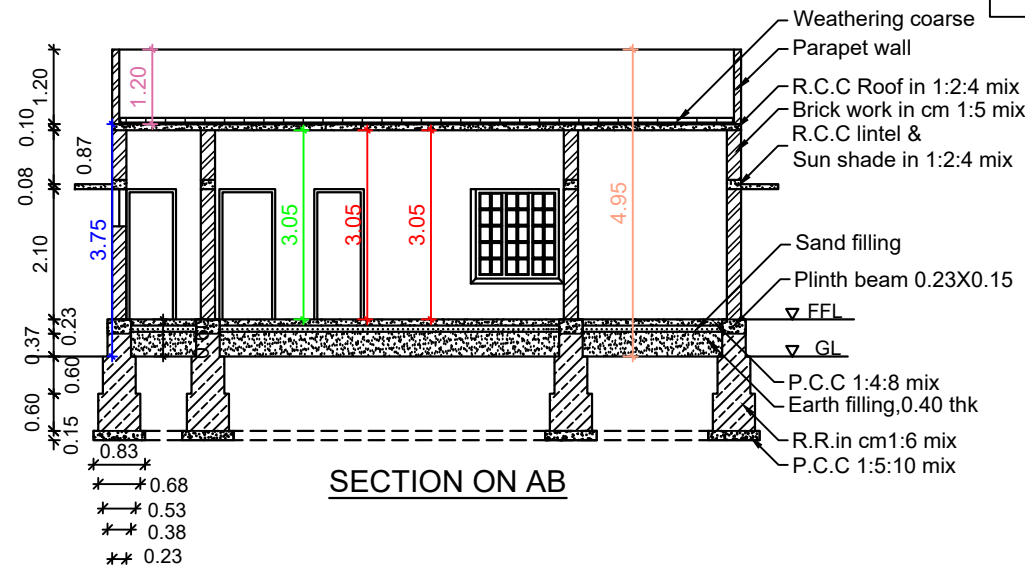


SECTION ON AB

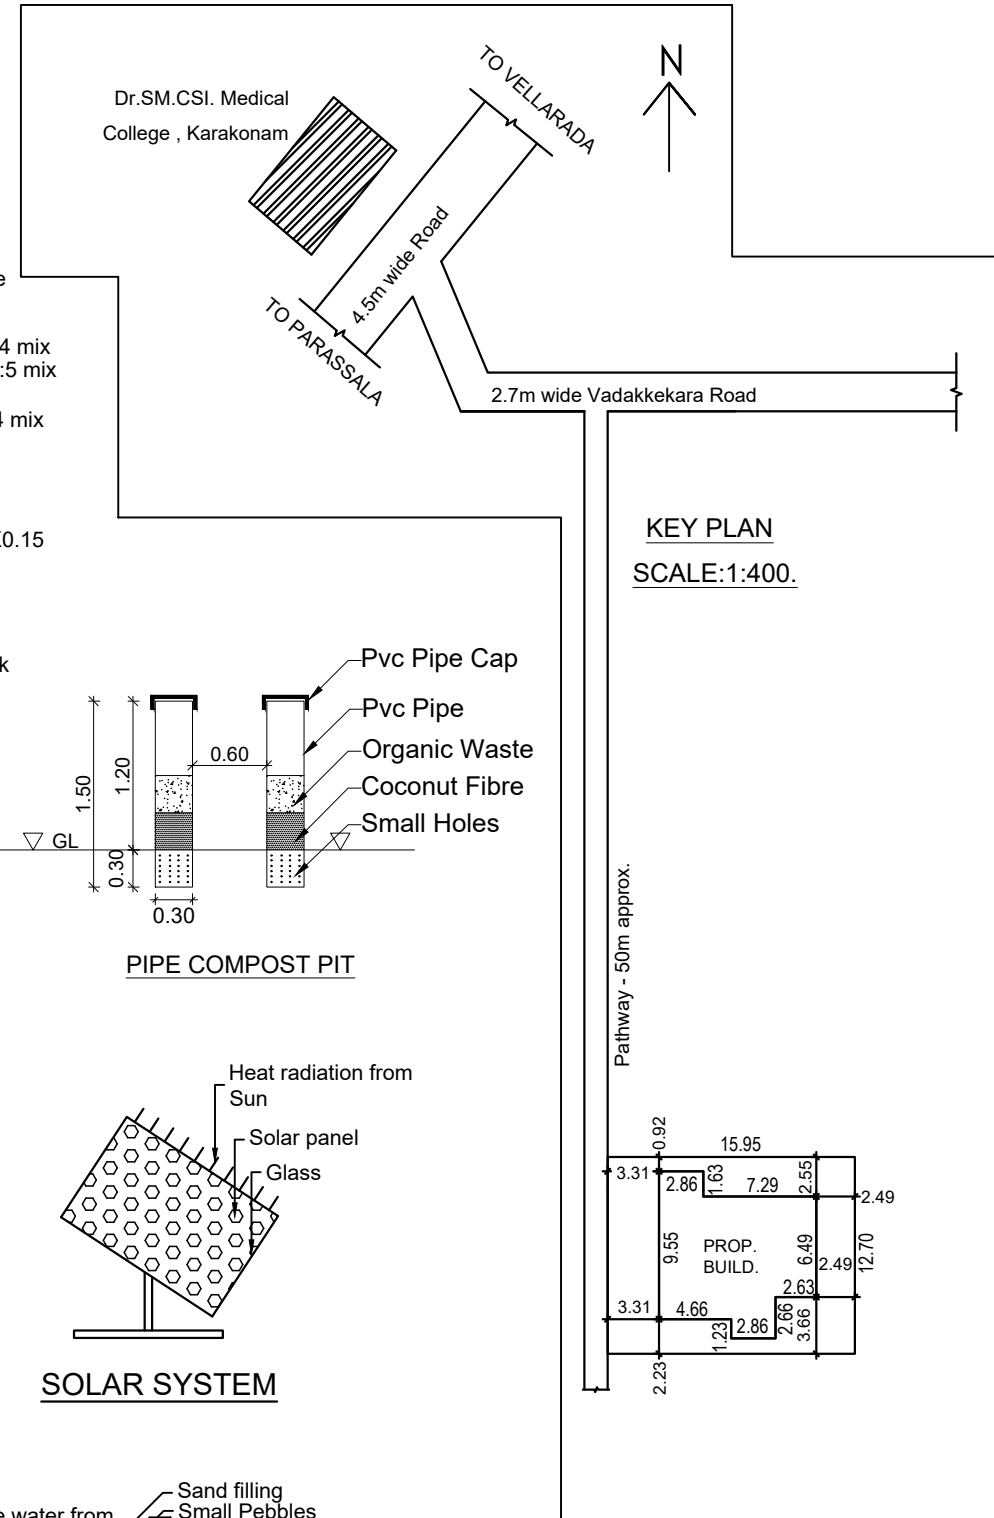


KEY PLAN
SCALE:1:400.

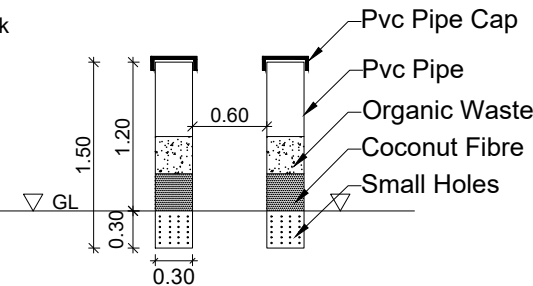


PIPE COMPOST PIT

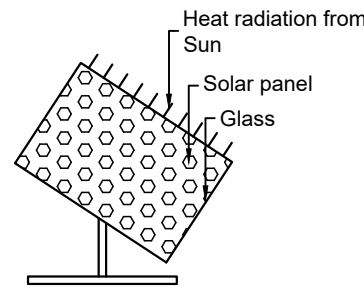


SOLAR SYSTEM

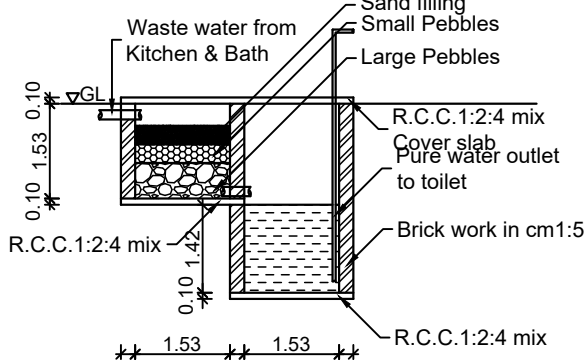

WASTE WATER RECYCLING SYSTEM

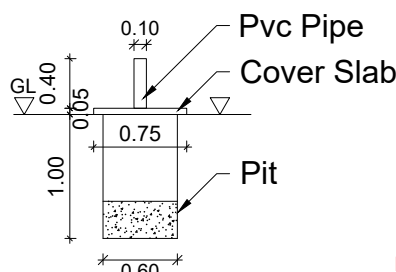


SOLID WASTE COMPOST PIT

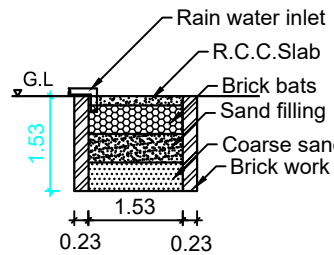


RAIN WATER
HARVESTING PIT
RWHP_CAPACITY_L=5000LTRS


PLAN INFO
PLOT_AREA_M2=202.35
AS_AT_SITE=202.64
FMB_OR_PLR=202.35
AS_PER_DOCUMENT=202.35
ROAD_WIDTH=1.50
AVG_PLOT_WIDTH=12.70
AVG_PLOT_DEPTH=15.95
ROAD_LENGTH=100.00
AREA_TYPE=EWS
SURVEY_NO=122/5
PATTA_NO=2268
TALUK=VILAVANCODE
JURISDICTION_TYPE=PANCHAYAT
SINGLE_FAMILY_BLDG=YES
OSR_APPLICABLE=NO
OSR_SURR_BUYBACK_RETAIN=RETAIN
PREMIUM_FSI_REQUIRED=NO
OSR_SURRENDER_OR_BUYBACK=YES
IS_APPROVED_LAYOUT=YES
ORGANIZATION_TYPE=PRIVATE
CR2=NO
LAND_USE_ZONE=RESIDENTIAL
PLOT_NO=0
DISTRICT=KANYAKUMARI
IS_SWIMMING_POOL_EXISTS=NO
RWHP_DECLARED=YES
IF_HERITAGE_TOWN_LESS_THAN_1KM_RADIUS=NO

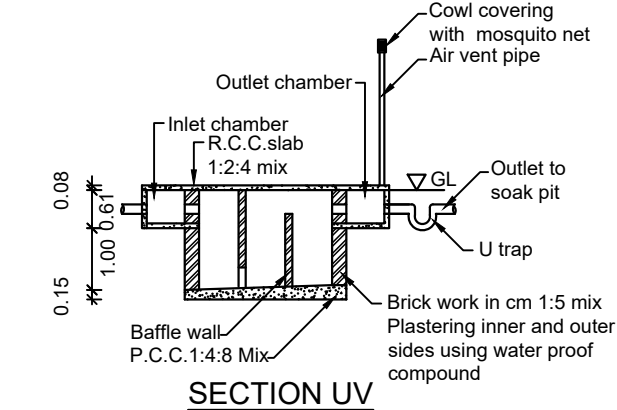

SECTION UV

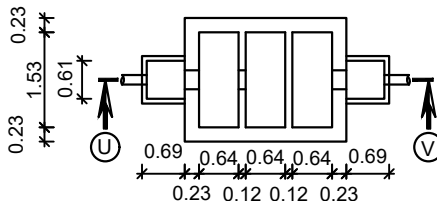

SEPTIC TANK PLAN

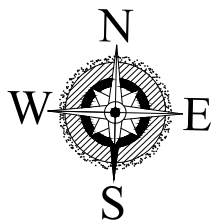

AREA DETAILS - BUILDING		
PLINTH AREA		
Ground Floor	84.81 Sq.m	912.89 Sq.ft
First Floor	7.93 Sq.m	85.36 Sq.ft
Total	92.74 Sq.mt	998.25 Sq.ft
FLOOR AREA		
Ground Floor	68.97 Sq.m	742.39 Sq.ft
First Floor	5.49 Sq.m	59.09 Sq.ft
Total	74.46 Sq.mt	801.49 Sq.ft


AREA DETAILS - PLOT		
Site Area	5.000 Cents	2.02 Are
	(202.350 Sq.m)	(2178.00 Sq.ft)
Vacant Area	117.54 Sq.m	1265.20 Sq.ft
F.S.I	92.74	202.35
PC	84.81	202.35

SCHEDULE OF JOINERIES		
REF	DESCRIPTION	SIZE
D	Door	0.90X2.10
D1	Door	0.76X2.10
W	Window	1.50X1.50
V	Ventilator	0.90X0.60
KW3	Window	1.50X1.00

SCALE : 1:100	ALL DIMENSIONS ARE IN METRE	=DWG NO = 01700 1124
------------------	--------------------------------	----------------------------

APPLICANT

Er. M. JEBA PRADEEP
Reg. Engineer Grade - III
Worldwide Builders,
Soorankuzhi,
Mob : 9344430111
ENGINEER

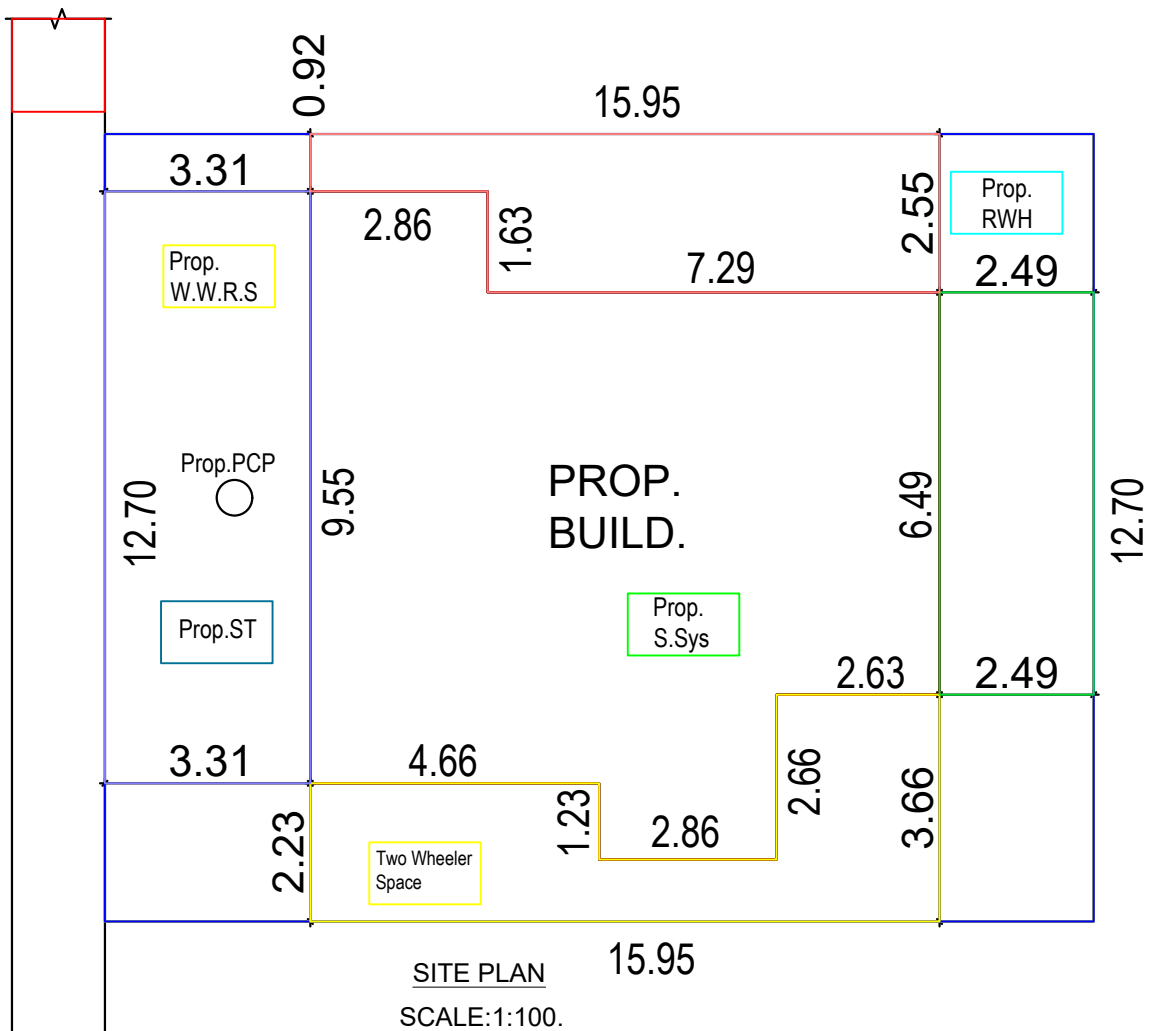

SITE PLAN
SCALE:1:100.

