




NAME OF OWNER :- MR.P.SREETHARAN , S/O. MR .PAULTHURAI.

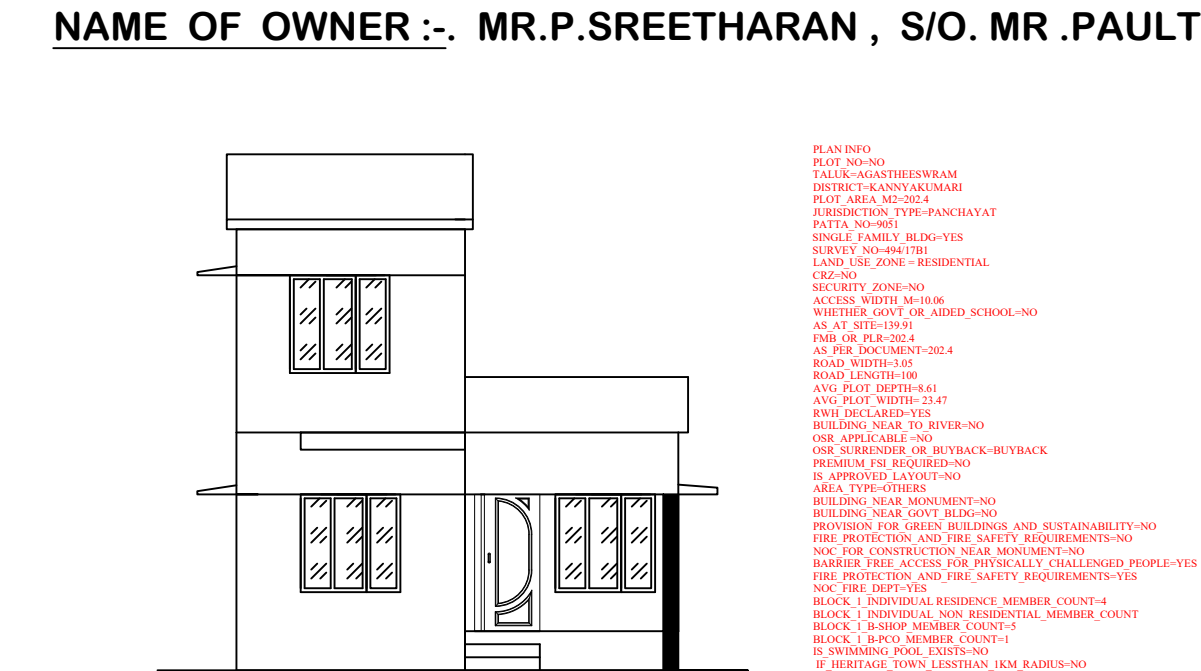


ELEVATION

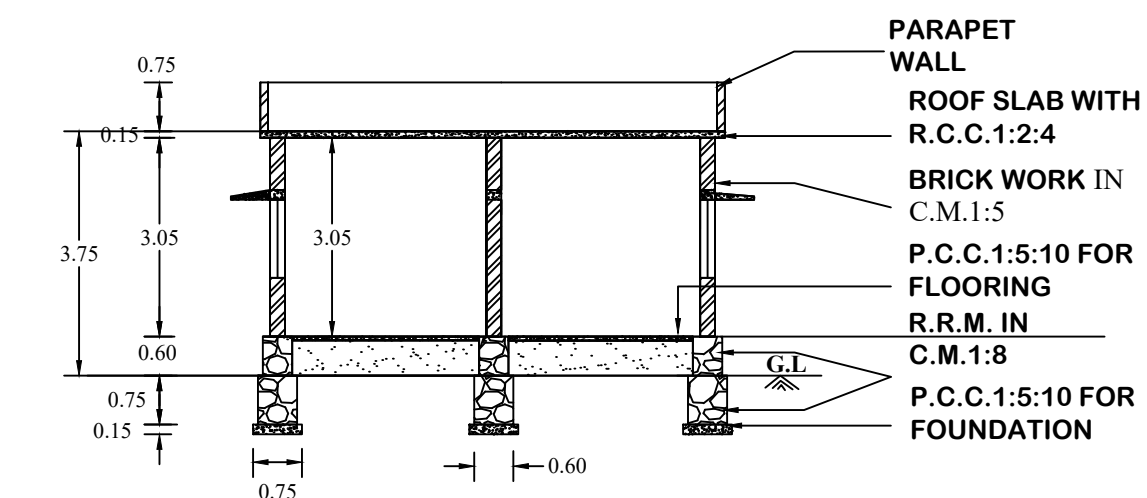




SECTION ON A-B

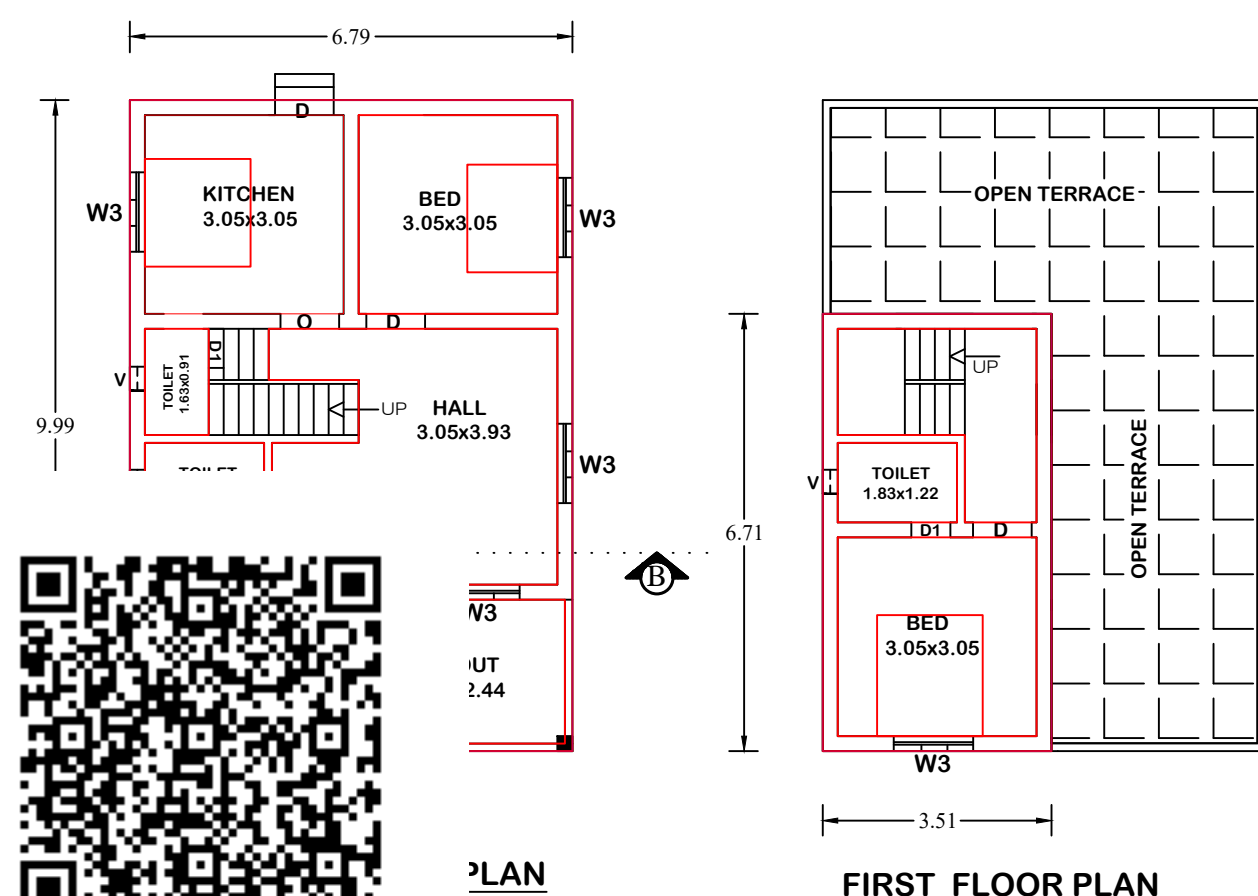


FIRST FLOOR PLAN

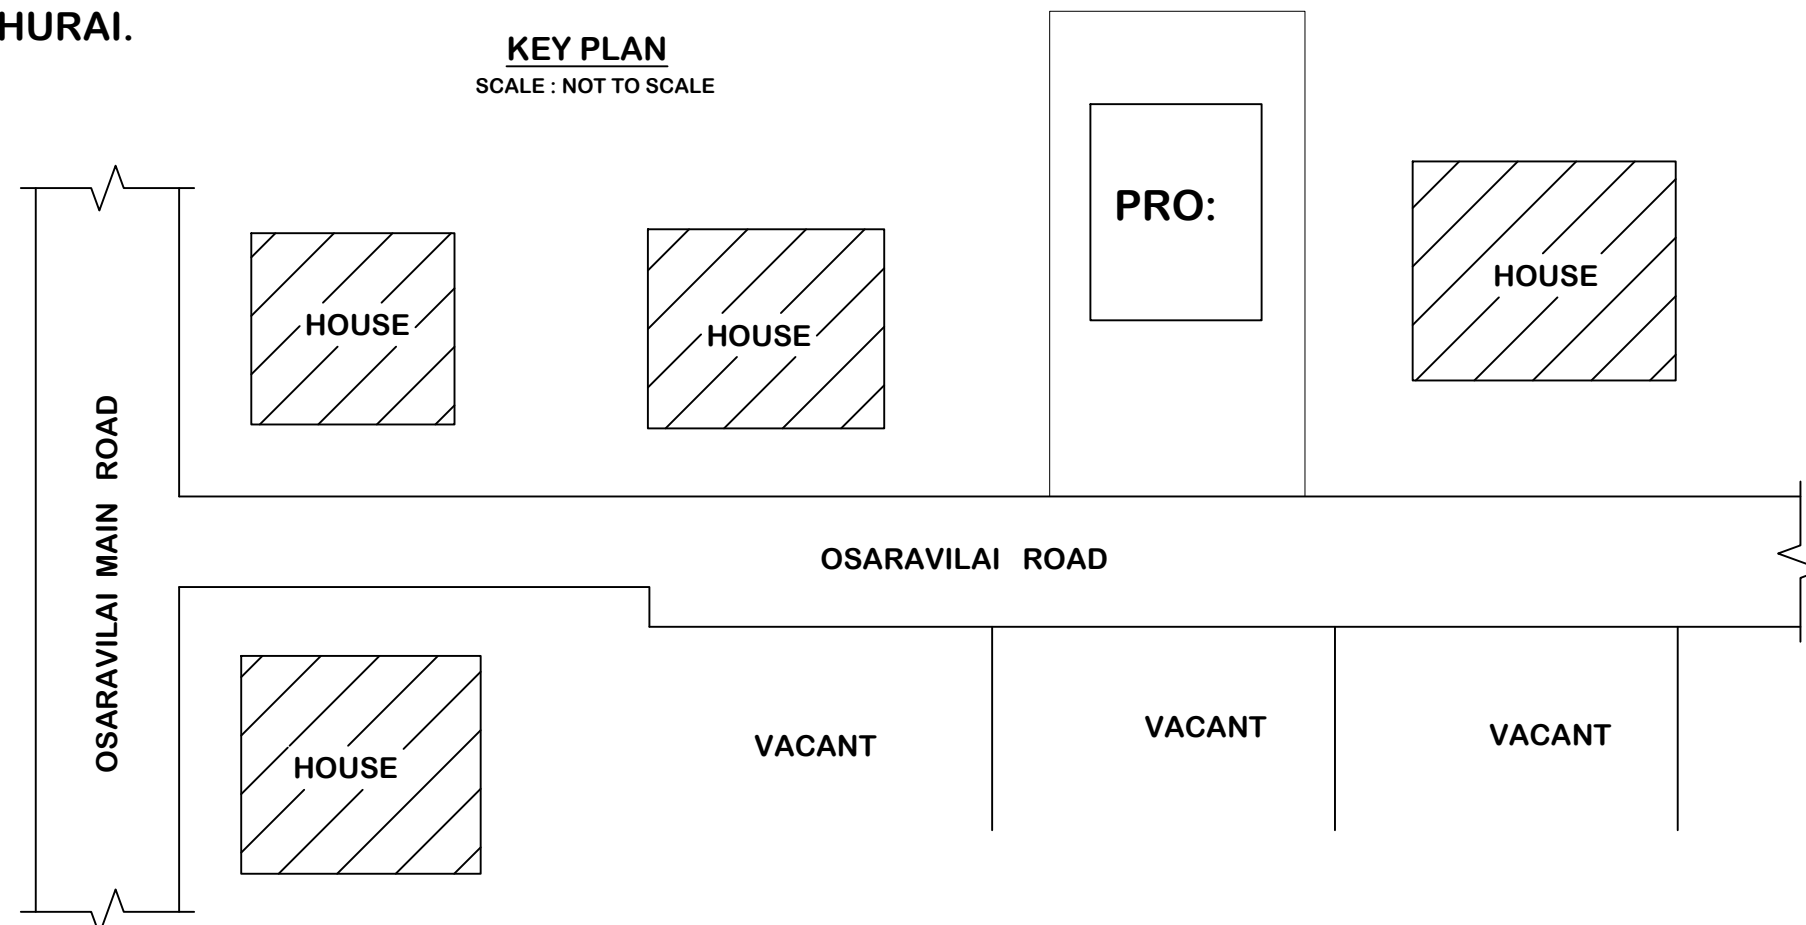

SITE PLAN
SCALE : 1: 100

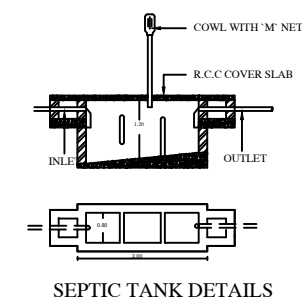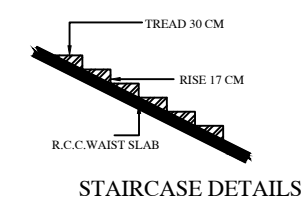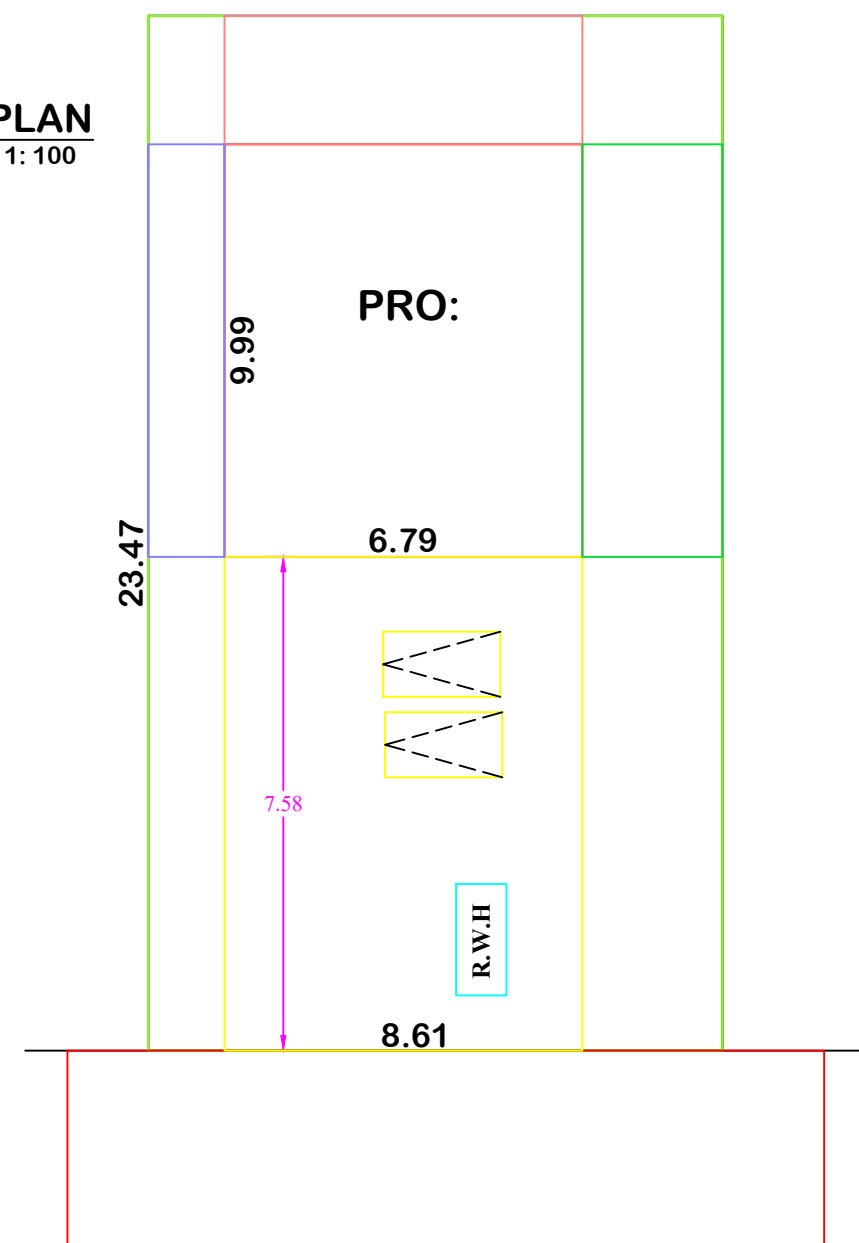

SEPTIC TANK DETAILS

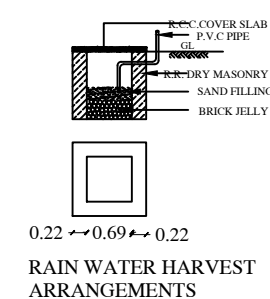

0.22 → 0.69 → 0.22

RAIN WATER HARVEST ARRANGEMENTS

SURVEYOR

Prasanth
N. PRASANTH, D.C.E.,
Licence Building Surveyor
14/47, Uthandankudieruppu
Puthalam Post, Kanyakumari Dist - 629602.
Cell: 9360796165

REFERENCE		
TYPE	SIZE	DESCRIPTION
D	1.00 x 2.10	COUNTRY WOOD DOOR
D1	1.00 x 2.10	COUNTRY WOOD DOOR
D2	0.75 x 2.10	PVC DOOR
W	1.50 x 1.35	WINDOW
V	0.90 x 0.60	VENTILATOR
SCALE		
PLAN : 1:100		SITE PLAN : 1:400
ALL DIMENSIONS AREA IN MEETER		
COLOUR INDEX		
ROAD ☐ SITE ☐ PRO ☐ EXISTING ☒		
AREA DETAILS		
AREA OF SITE : 202.4 SQM : 5.000 CENT (2.02 ARES)		
PRO - GROUND FLOOR AREA : 57.83 Sq.m (622.25 Sq .ft)		
PRO - FIRST FLOOR AREA : 16.55 Sq.m (178.07 Sq .ft)		
TOTAL AREA : 74.38 Sq.m (800.32 Sq .ft)		
VACANT AREA : 144.57 Sq.m (1555.57 Sq .ft)		
<u>FSI CALCULATION : REQUIRED -2</u>		
FSI = $\frac{\text{TOTAL ALL FLOOR AREA}}{\text{PLOT AREA}}$		
FSI = $\frac{74.38}{202.4}$		
FSI = 0.36		
<u>PARKING CALCULATION</u>		
= $\frac{\text{TOTAL ALL FLOOR AREA}}{75\text{SQ.M}}$		
= $\frac{74.38}{75.00}$		
= 0.99 CAR PARKING		
SIGNATURE OF LAND & BUILDING OWNER		
		