

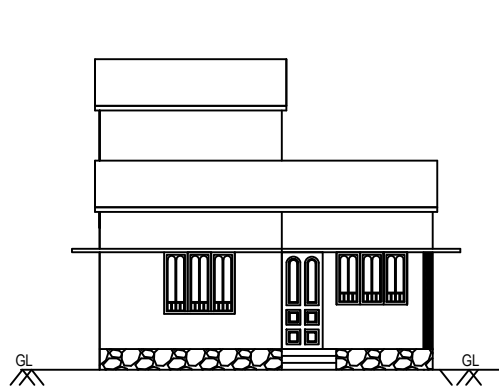


PLAN SHOWING THE PROPOSED CONSTRUCTION OF A R.C.C ROOF RESIDENTIAL HOUSE BUILDING AT SIRAYANVILAI IN Re.Sy.No.:421/37A, WITHIN KALLUKOOTTAM VILLAGE,KALKULAM TALUK,KALLUKOOTTAM TOWN PANCHAYAT, K.K.DIST.


NAME OF OWNER :
Mr.CAROLIN SIMSON SINGH
S/O.PANKIRAJ,
44,SIRAYANVILAI,
WEST NEYYOOR-629803

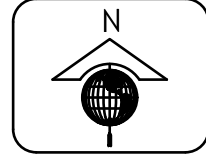


ELEVATION

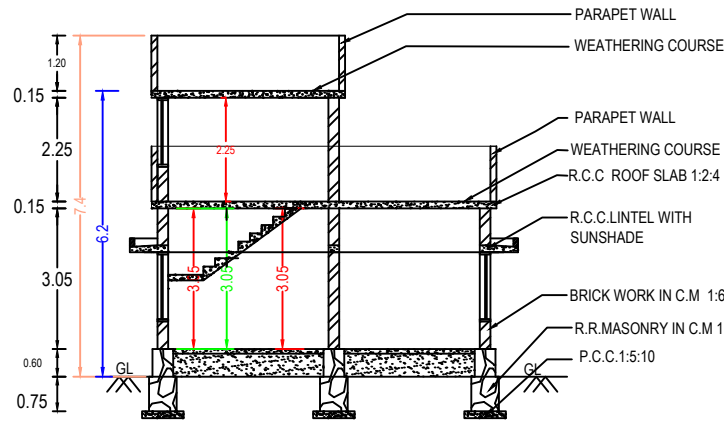

SECTION ON 'AA'

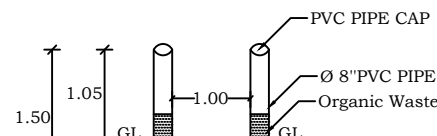


PIPE COMPOSED SYSTEM

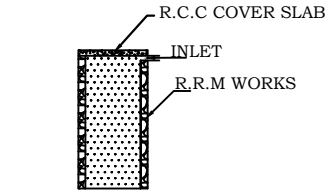


WASTE WATER TANK


PLAN INFO
PLOT_AREA_M2=550.39
AS AT SITE=548.12
FMB_OR_PUB=550.39
AS_PER_DOCUMENT=550.39
ROAD_WIDTH=4.00
AVG_PLOT_WIDTH=10.00
AVG_PLOT_DEPTH=28.40
ROAD_LENGTH=100.00
AREA_TYPE=OTHERS
SURVEY_NO=421/37A
PATTA_NO=13746
TALUK=KALKULAM
JURISDICTION_TYPE=PANCHAYAT
SINGLE_FAMILY_BLDG=YES
OSR_APPLICABLE=NO
OSR_SURRENDER_OR_BUYBACK=NO
OSR_SURRENDER_OR_BUYBACK=YES
IS_APPROVED_LAYOUT=YES
ORGANIZATION_TYPE=PRIVATE
CRZ=NO
LAND_USE_ZONE = RESIDENTIAL
PLOT_NO=0
DISTRICT=KANYAKUMARI
IS_SWIMMING_POOL_EXISTS=NO
RWH_DECLARED=YES
IF_HERITAGE_TOWN_LESS THAN 1KM_RADIUS=NO

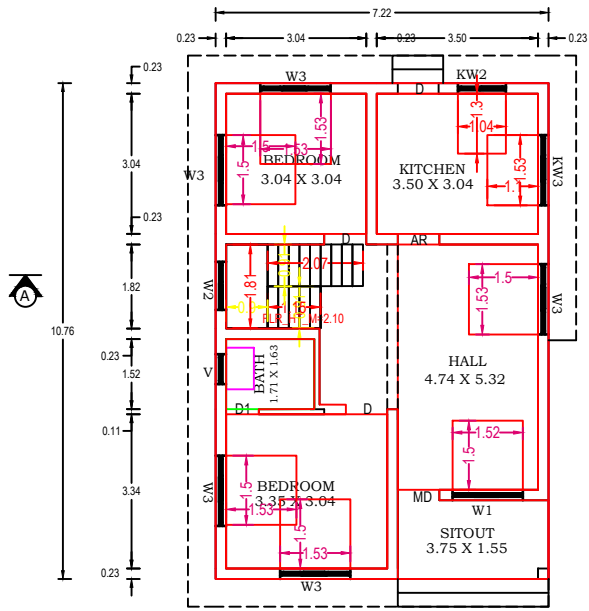


GROUND FLOOR PLAN

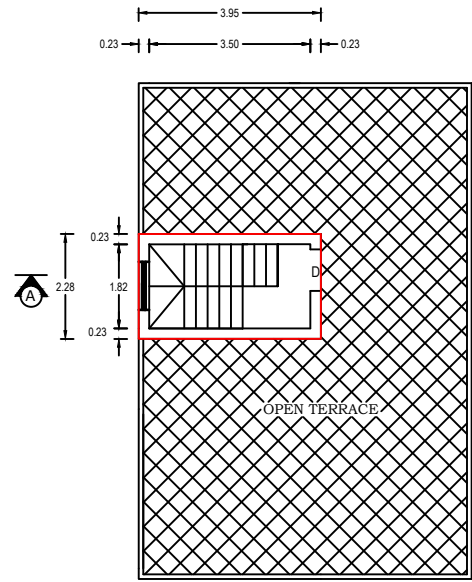


HEAD ROOM PLAN

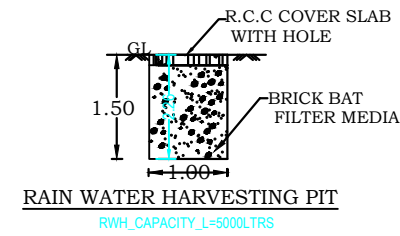


RAIN WATER HARVESTING PIT
RWH CAPACITY 1=5000LTRS

 


SEPTIC TANK PLAN

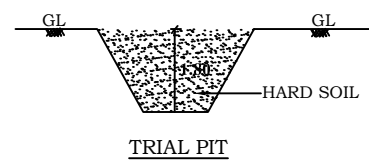


TRIAL PIT

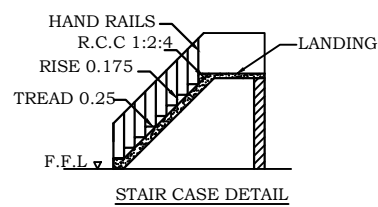

STAIR CASE DETAIL

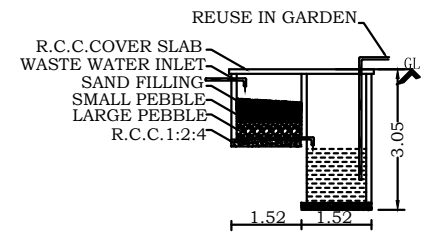

RECYCLING OF WASTE WATER

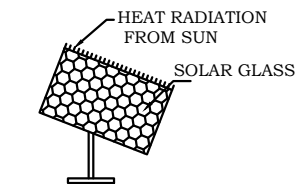


SOLAR SYSTEM PLAN




P.C

LLING
FILLING
METAL
PE
0.30
0.60
0.30

NCH

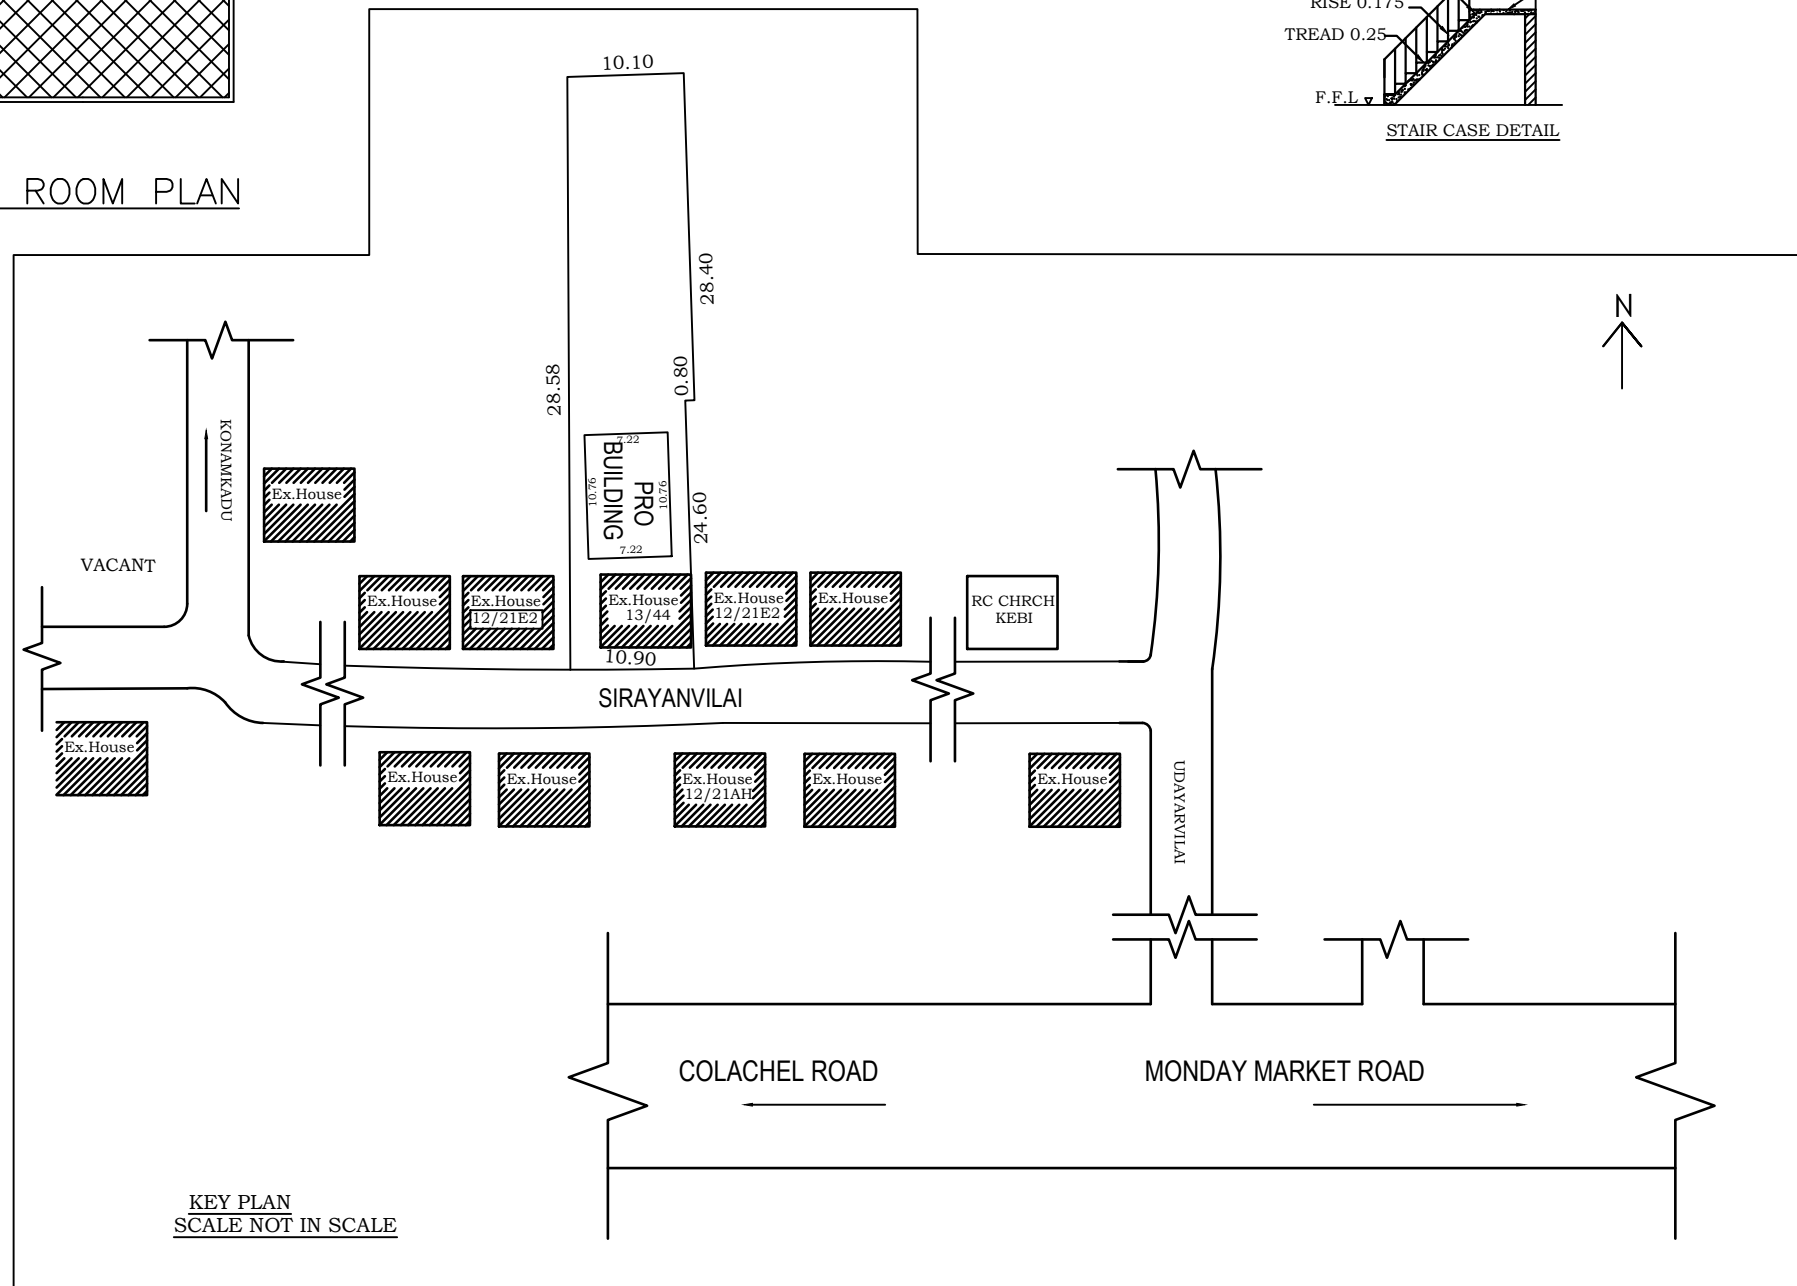

KEY PLAN
SCALE NOT IN SCALE

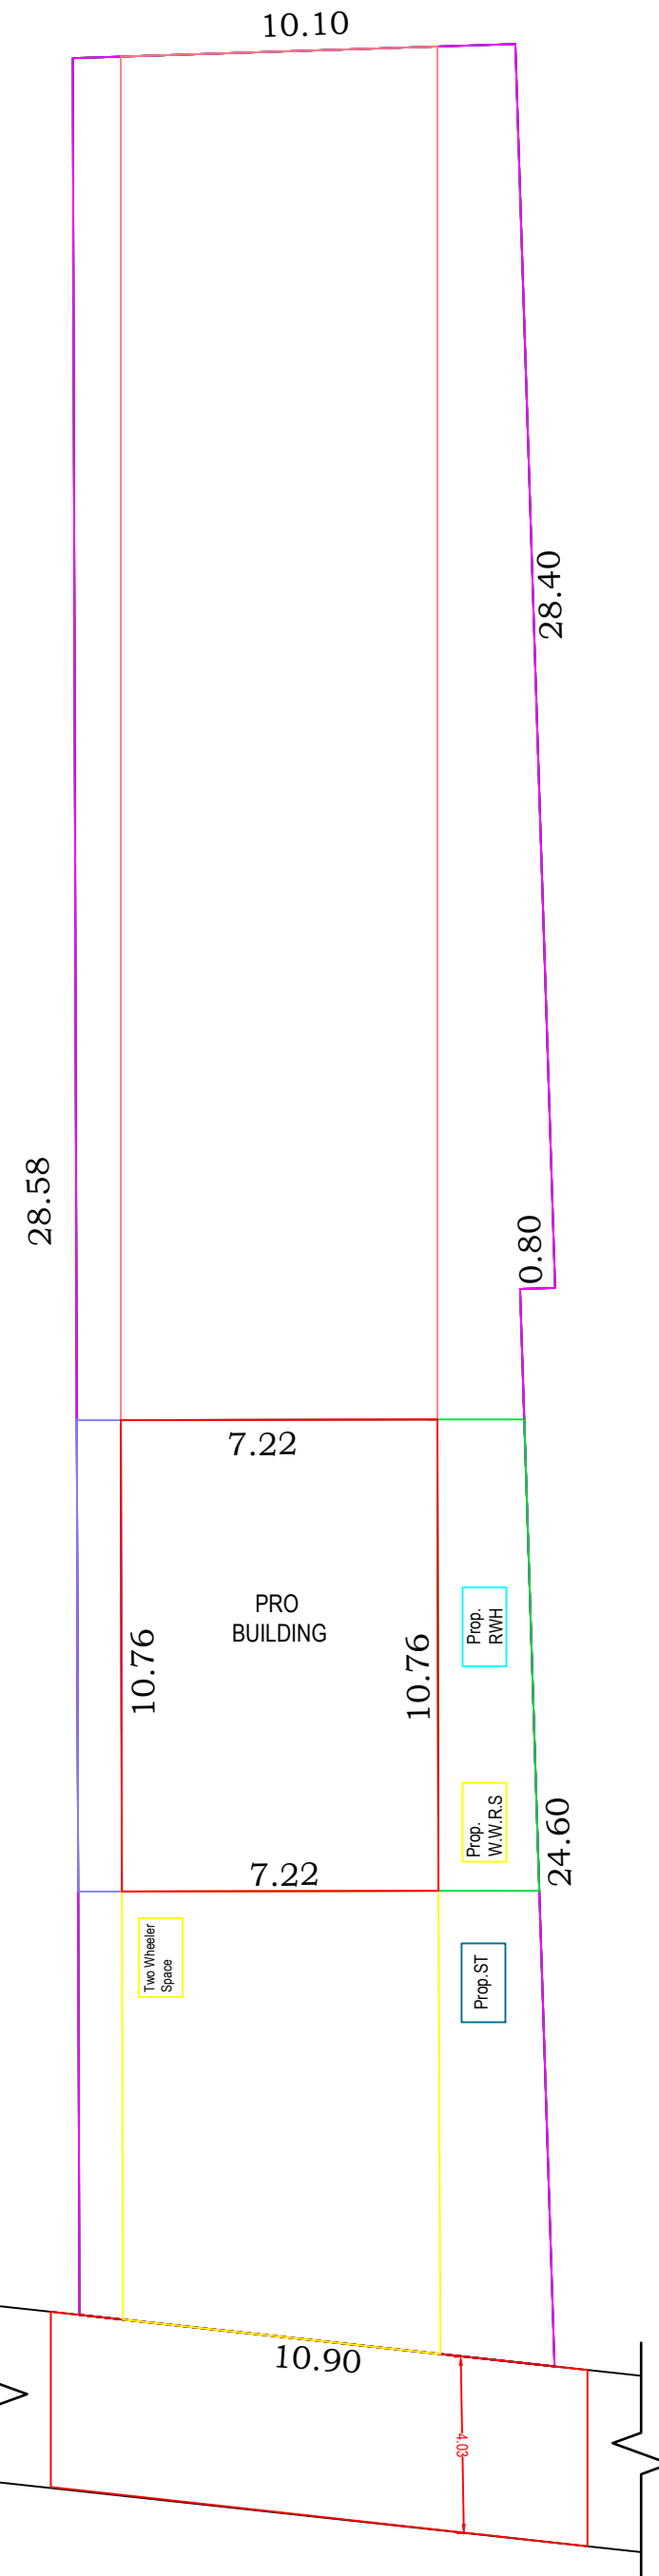

OFFICE USE ONLY

AREA DETAILS- BUILDING

PLINTH AREA		
GROUND FLOOR PLINTH	77.66 Sq.Mt	835.93 Sq.Ft
HEAD ROOM PLINTH	8.98 Sq.Mt	96.66 Sq.Ft
TOTAL PLINTH AREA	86.64 Sq.Mt	932.59 Sq.Ft

FLOOR AREA		
GROUND FLOOR FLOOR AREA	66.76 Sq.Mt	718.60 Sq.Ft
HEAD ROOM FLOOR AREA	2.19 Sq.Mt	23.57 Sq.Ft
TOTAL FLOOR AREA	68.95 Sq.Mt	742.17 Sq.Ft

AREA DETAILS- LAND		
PLOT AREA	13.60 Cents.	
	550.39 Sq.Mt.	5924.39 Sq.Ft.
Vacant Area	472.73 Sq.Mt.	5088.46 Sq.Ft.
F.S.I	86.64/550.39	0.16< 2.00

JOINERIES DETAILS		
REF	DESCRIPTION	SIZE
MD	DOOR	0.90x2.10
D	DOOR	0.90x2.10
D1	DOOR	0.70x2.10
W1	WINDOW	0.90x1.40
W2	WINDOW	0.90x1.40
W3	WINDOW	1.40x1.40
KW2	KITCHEN WINDOW	0.90x0.90
KW3	KITCHEN WINDOW	1.10x0.90
V	VENTILATOR	0.60x0.45

SCALE 1:100 ALL DIMENSIONS ARE IN METER

Parking Calculation : 1st 75 Sq.m NIL
Floor Area Inbetween 50-75 Sq.mt-
1 car Space & 1 Two wheeler Space.
Total Floor area of Building : 68.95 Sq.mt.
No.of Cars &Two wheeler = 68.95/75=0.91
Say 1 Two Wheeler & 0 Car Space

Signature of Building Owner

SIGN.OF BUILDING OWNER

Er. C. BLESSO
Govt. Registered Civil Engineer
Heaven Seed Design's & Builders
Sasthankarai, Colachel - 629 251
Contact : 9787577097

LICENCED ENGINEER.