

PLAN SHOWING THE PROPOSED CONSTRUCTION OF TERRACE ROOF RESIDENTIAL BUILDING AT MELNOKKIVILAI IN
RE.SY.NO: 260 / 6B AT VELLAMCODE VILLAGE, ARUMANAI TOWN PANCHAYAT, VILAVANCODE TALUK,
K.K.DISTRICT.



NAME OF OWNER:

Mr.AKIN.R ,
S/O Mr.RAJENDRAN ,
MELNOKKIVILAI ,
MARAPADI , ARUMANAI (P.O) ,
K.K.DISTRICT.

AREA DETAILS - BUILDING

PLINTH AREA		
Ground Floor	119.40 Sq.m	1285.22 Sq.ft
First Floor	44.96 Sq.m	483.95 Sq.ft
Total	164.36 Sq.mt	1769.17 Sq.ft

FLOOR AREA		
Ground Floor	106.91 Sq.m	1150.78 Sq.ft
First Floor	40.16 Sq.m	432.28 Sq.ft
Total	147.07 Sq.mt	1583.06 Sq.ft

AREA DETAILS - PLOT		
Site Area	11.000 Cents	4.45 Are
	(445.170 Sq.m)	(4791.60 Sq.ft)
Vacant Area	325.77 Sq.m	3506.59 Sq.ft
F.S.I	164.36	445.17
PC	119.40	445.17
		26.82 < 50


[Signature]

SIGNATURE OF OWNER


[Signature]

Registered Engineer
R. JEGAN LAL D.C
RE: 11/2024(Gr.III)
Consulting Engineers
Licenced Building Surveyor
Ph. 8903669375, 6379939099


SIGNATURE OF ENGINEER

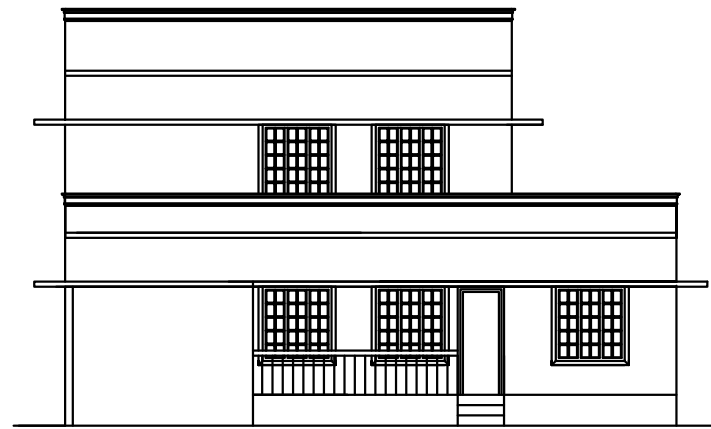


ELEVATION

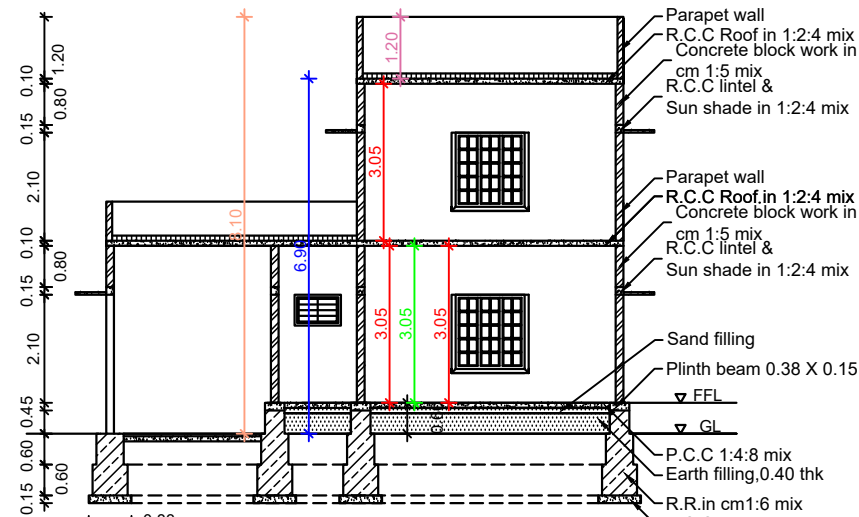


SECTION ON AB

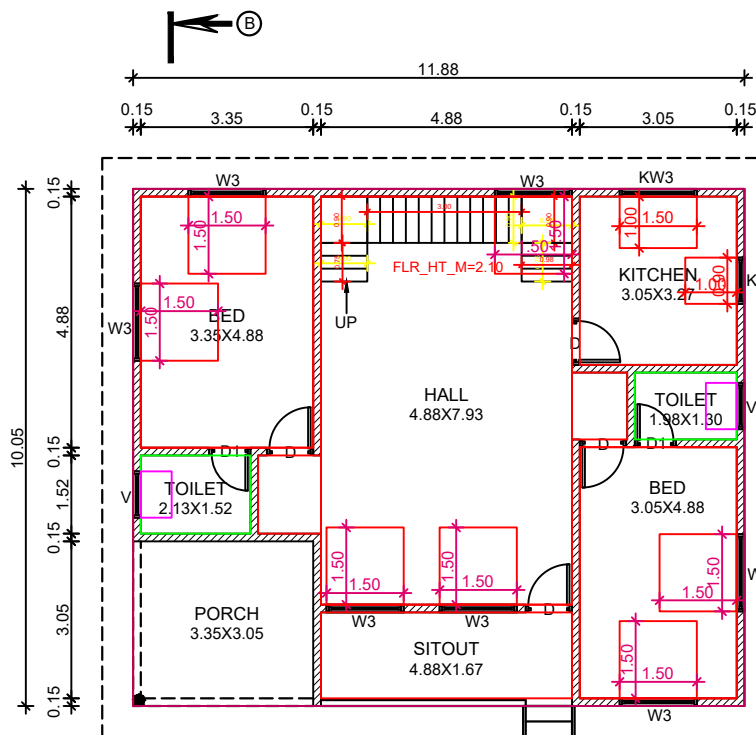


GROUND FLOOR PLAN

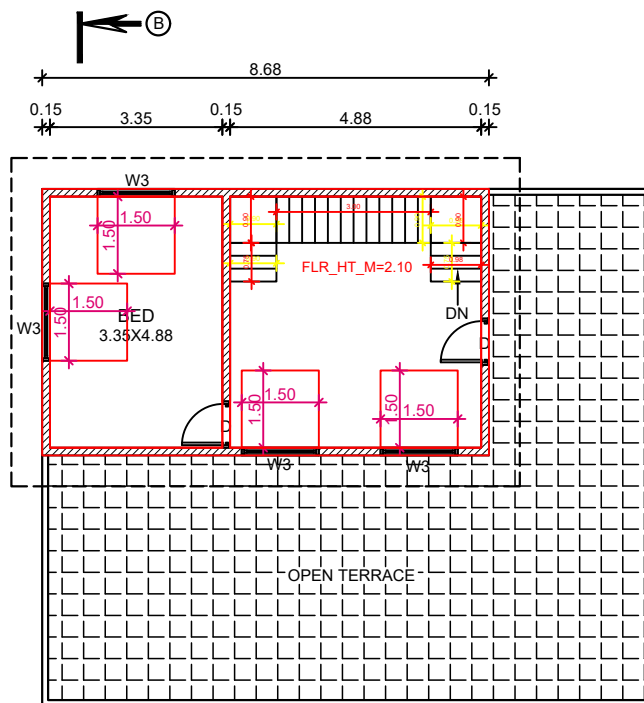


FIRST FLOOR PLAN

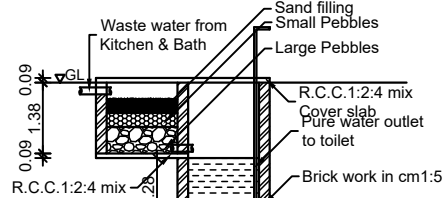


WASTE WATER RECYCLING SYSTEM

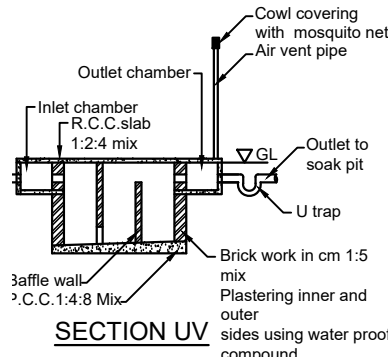

SECTION UV

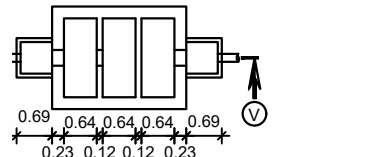


EPTIC TANK PLAN

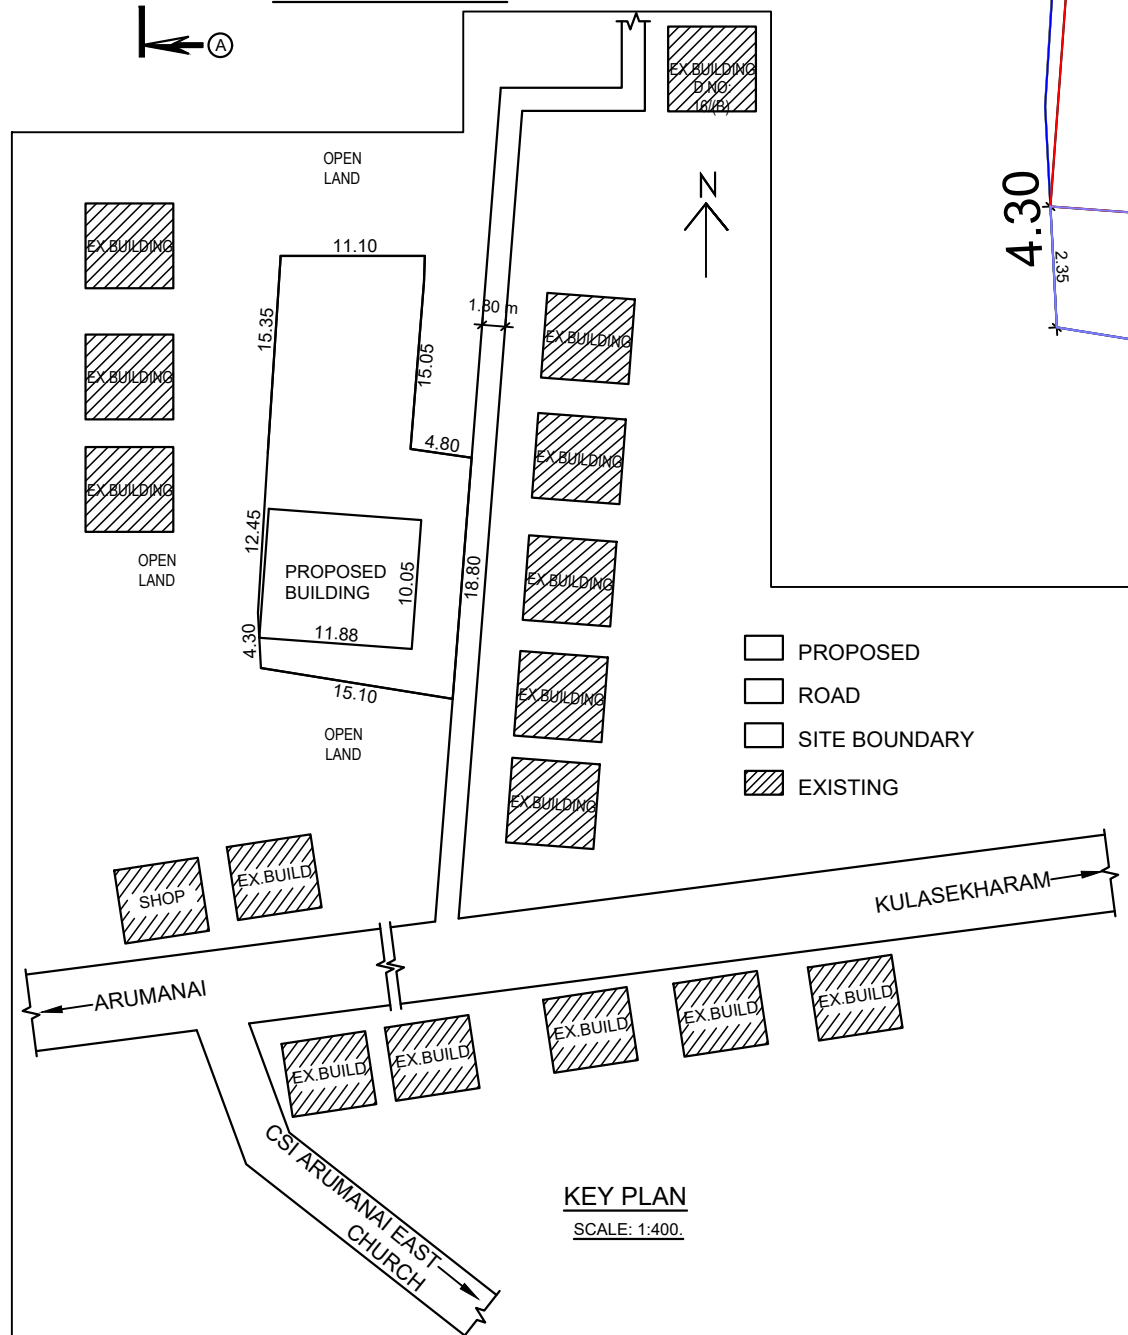


KEY PLAN

SCALE: 1:400.

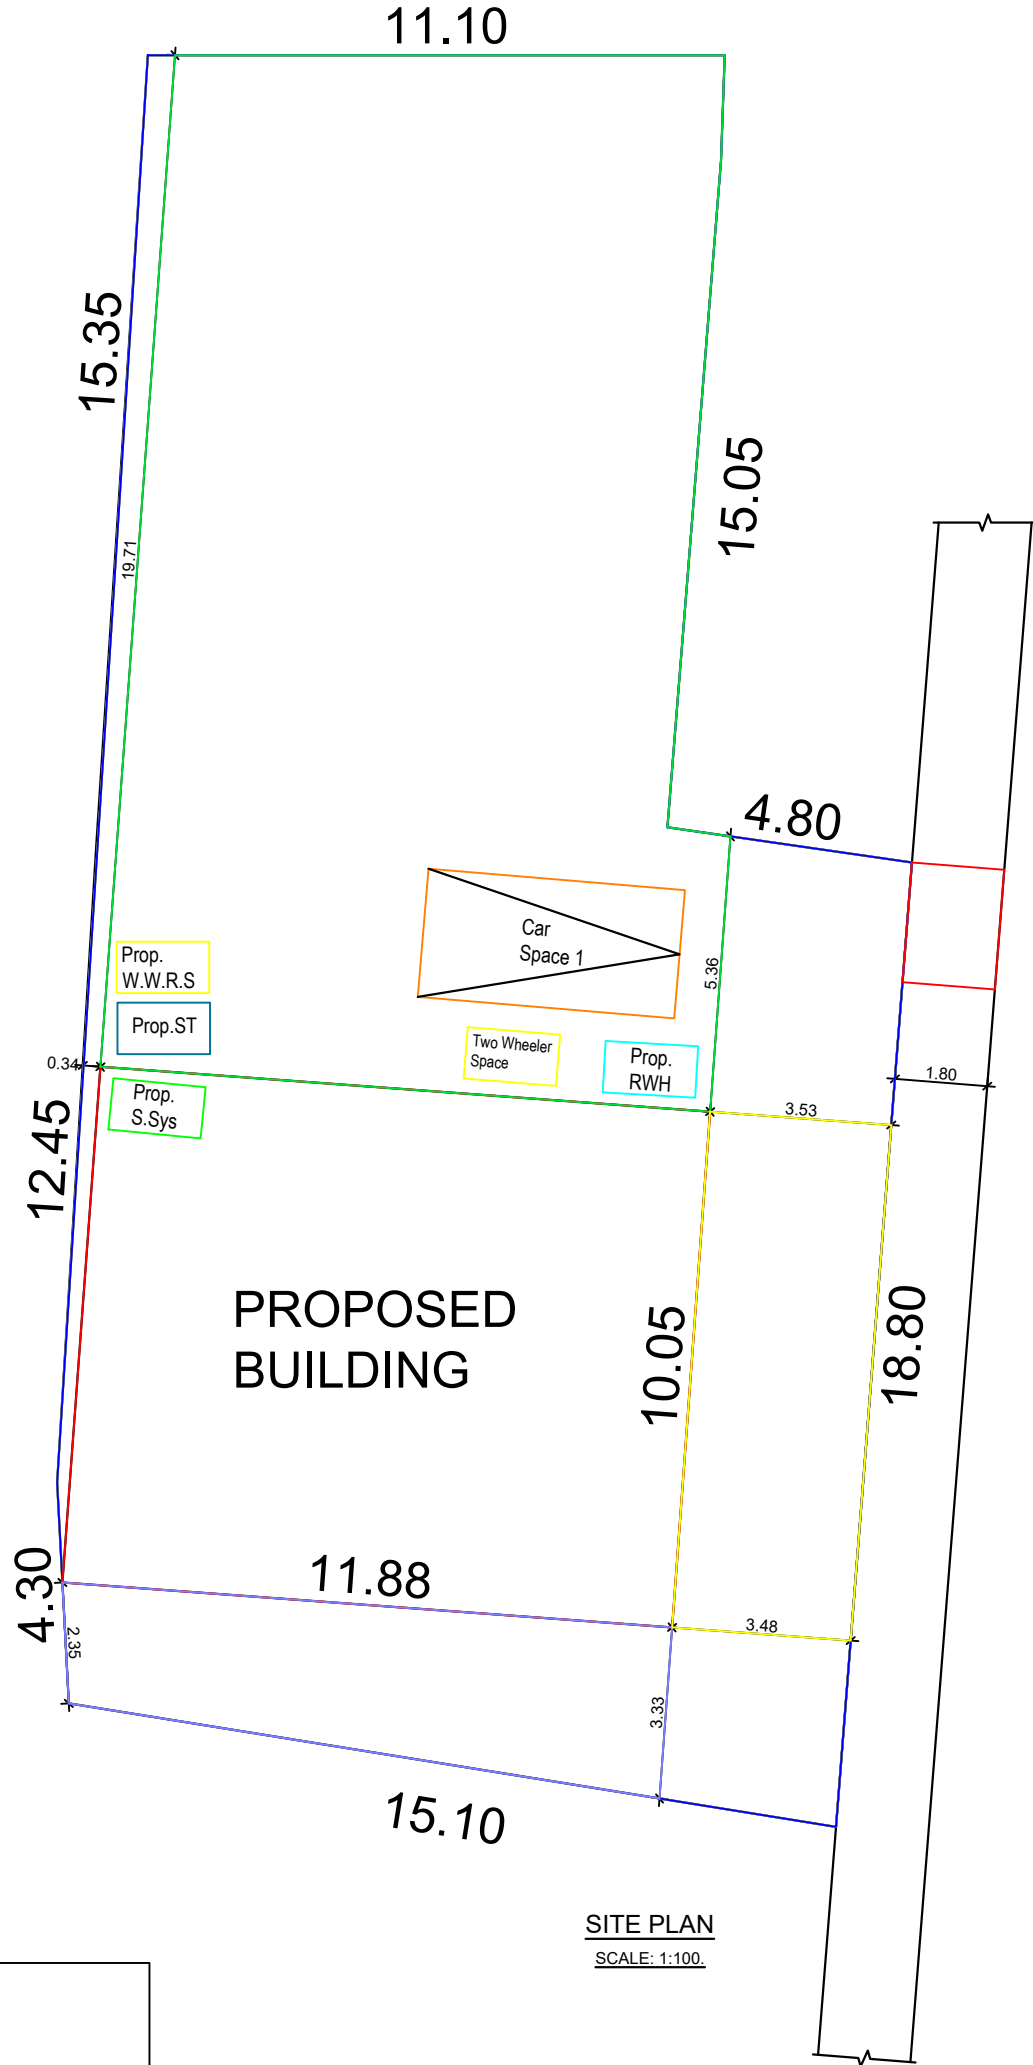


SITE PLAN


SCALE: 1:100.

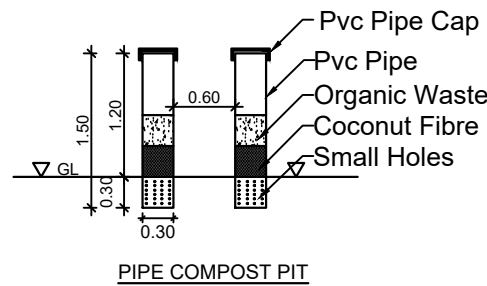

PIPE COMPOST PIT

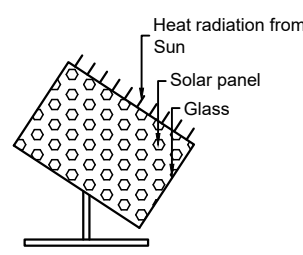


SOLAR SYSTEM

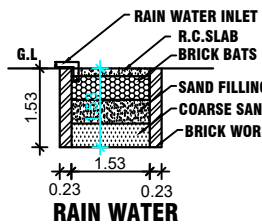

RAIN WATER HARVESTING PIT

RWH_CAPACITY_L=5000LTRS

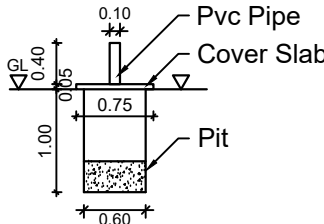

SOLID WASTE COMPOST PIT

SCHEDULE OF JOINERIES			SCHEDULE OF JOINERIES		
REF	DESCRIPTION	SIZE	W3	WINDOW	1.50X 1.50
D	DOOR	0.90 X 2.10	KW3	WINDOW	1.50 X 1.00
D1	DOOR	0.80 X 2.10	V	VENTILATOR	0.90 X 0.60
W2	WINDOW	0.90 X 1.50			

Er.JEGAN LAL

SHIYA CONSTRUCTIONS

ANANDHA KRISHNAN COMPLEX
ARUMANAI JUNCTION-629151
MOBILE NO:6379939099
email:jegansurvey1991.j@gmail.com

SCALE :

1:100

ALL DIMENSIONS

ARE IN METRE

EDWG NO

010107

011215