



PLAN SHOWING THE PROPOSED CONSTRUCTION OF TERRACE ROOF RESIDENTIAL BUILDING AFTER DEMOLISHING THE EXISTING BUILDING
BEARING DOOR NO: 5 / 288D AT NALLOOR IN NALLOOR VILLAGE IN RE.SY.NO:182 / 3C OF NALLOOR TOWN PANCHAYAT , VILAVANCODE TALUK,
KANYAKUMARI DISTRICT.

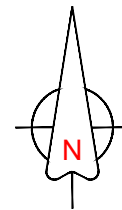

NAME OF APPLICANT :

Mrs.K.VASANTHA ,
W/O Mr.C.MURUGAN (Late) ,
D.NO:5/288-D , NALLOOR ,
MATHILAHAM ,
MARTHANDAM (P.O) , K.K.DISTRICT .

AREA DETAILS - BUILDING		
PLINTH AREA		
Ground Floor	77.12 Sq.m	830.12 Sq.ft
First Floor	30.61 Sq.m	329.49 Sq.ft
Total	107.73 Sq.mt	1159.61 Sq.ft
FLOOR AREA		
Ground Floor	64.04 Sq.m	689.33 Sq.ft
First Floor	24.11 Sq.m	259.52 Sq.ft
Total	88.15 Sq.mt	948.85 Sq.ft
AREA DETAILS - PLOT		
Site Area	19.500 Cents	7.89 Are
	(789.165 Sq.m)	(8494.20 Sq.ft)
Vacant Area	712.05 Sq.m	7664.45 Sq.ft
F.S.I	107.73 / 789.17	0.14 < 2.00
PC	77.12 / 789.17	9.77 < 50
SCHEDULE OF JOINERIES		
REF	DESCRIPTION	SIZE
D	Door	0.90X2.10
D1	Door	0.80X2.10
W3	Window	1.50X1.50
W2	Window	0.90X1.50
KW2	Window	0.90X1.00
V	Ventilator	0.90X0.60
SCALE : 1:100	ALL DIMENSIONS ARE IN METRE	DWG NO : 0 1 1 2 1 1 1 2 4

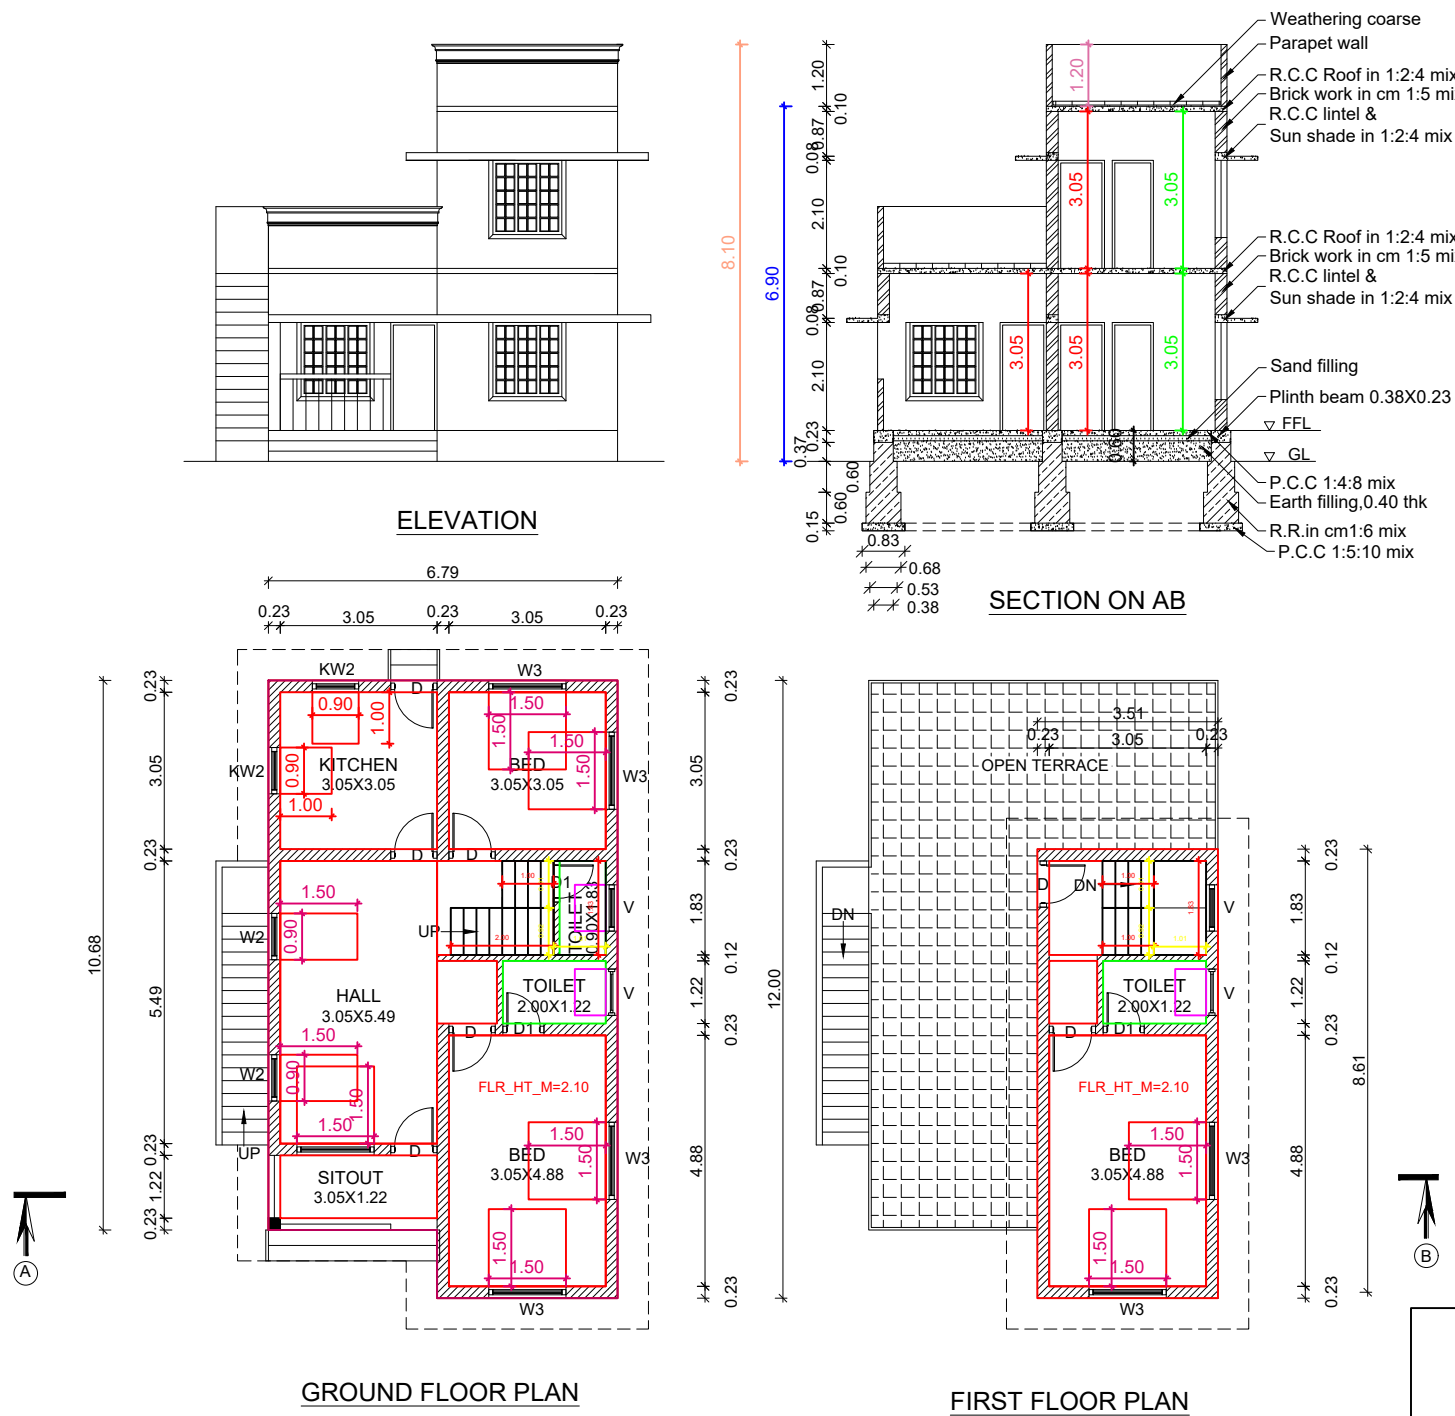


PLAN INFO
PLOT_AREA_M2=789.17
AS_AT_SITE=720.41
FMB_OR_PLR=789.17
AS_PER_DOCUMENT=789.17
ROAD_WIDTH=4.00
AVG_PLOT_WIDTH=23.00
AVG_PLOT_DEPTH=32.60
ROAD_LENGTH=100.00
AREA_TYPE=OTHERS
SURVEY_NO=182/3C
PATTA_NO=5374
TALUK=VILAVANCODE
JURISDICTION_TYPE= PANCHAYAT
SINGLE_FAMILY_BLDG=YES
OSR_APPLICABLE=NO
OSR_SURR_BUYBACK_RETAIN=RETAIN
PREMIUM_FSI_REQUIRED=NO
OSR_SURRENDER_OR_BUYBACK=YES
IS_APPROVED_LAYOUT=YES
ORGANIZATION_TYPE=PRIVATE

INE = RESIDENTIAL


IYAKUMARI
*OOL_EXISTS=NO
:D=YES
TOWN_LESSTHAN_1KM_RADIUS=NO




KEY PLAN
SCALE:1:400

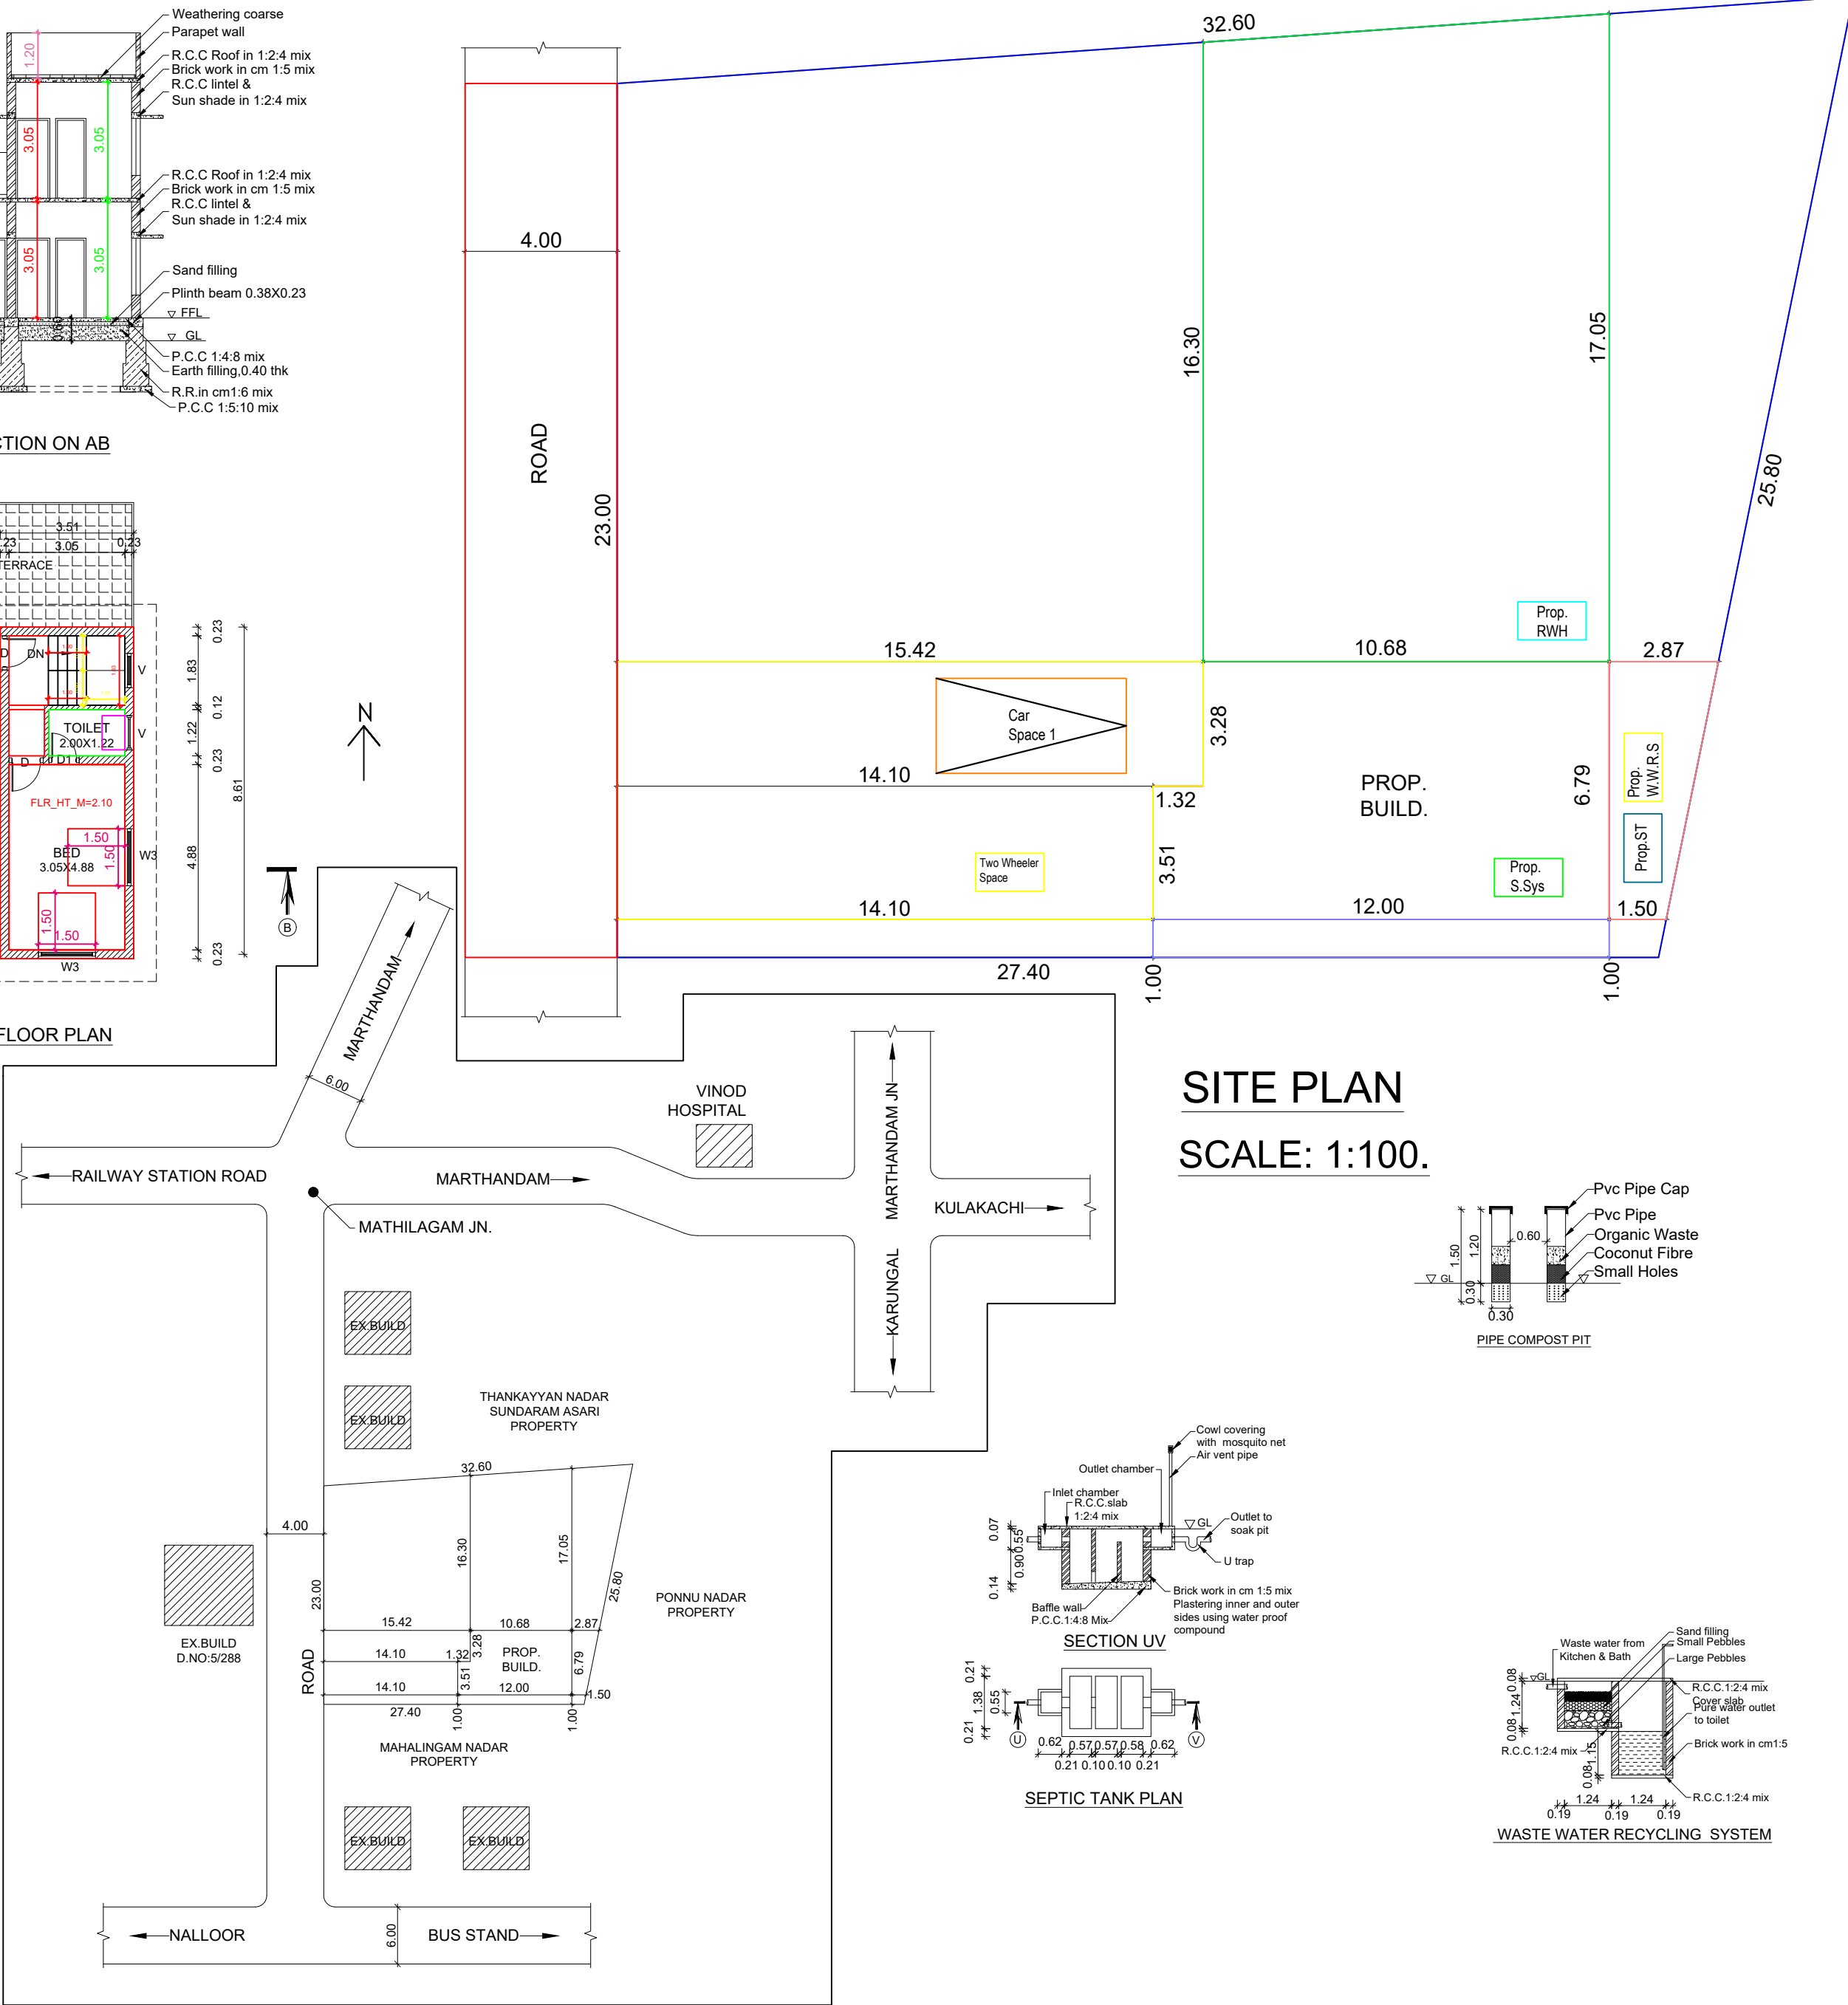


SITE PLAN
SCALE: 1:100.

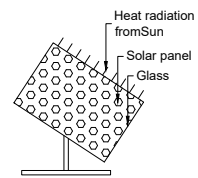


SOLAR SYSTEM

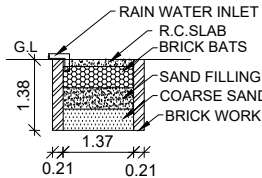


RAIN WATER HARVESTING TANK

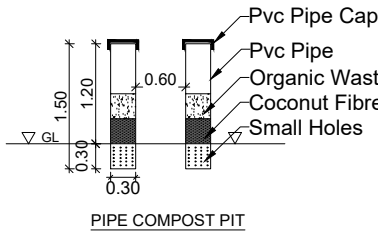


PIPE COMPOST PIT

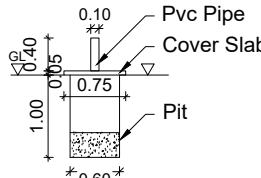


SOLID WASTE COMPOST PIT

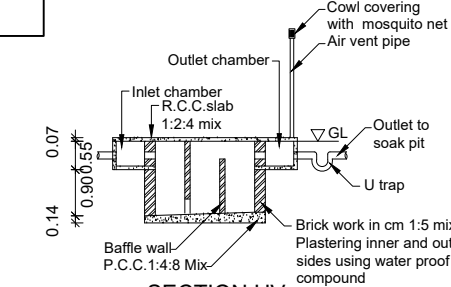

SECTION UV

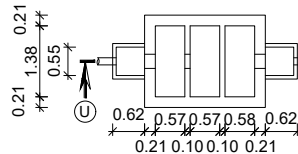

SEPTIC TANK PLAN

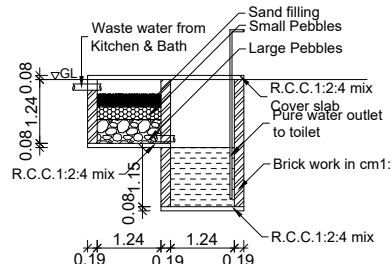

WASTE WATER RECYCLING SYSTEM

APPLICANT

Eng. K. MANOHARAN, B.A.D.C.E.
LICENSED SURVEYOR GRADE 3
Reg No: 14915/2020/0008
STALIN BUILDING CONSTRUCTION
VILAVANCODE
MAIN ROAD VETTUVERNI, MARTHANDAM P.O.
NEAR DHAS STUDIO
Cell : 9594585318
LICENSED SURVEYOR