


PLAN SHOWING THE PROPOSED CONSTRUCTION OF R. C. C ROOF RESIDENTIAL BUILDING AT KAVUVILAI,
ARUNANKAL, MULAGUMOODU POST ON RE. SURVEY. NO : 936/1A OF VALVACHAGOSTAM 'B' VILLAGE
IN MULAGUMOODU TOWN PANCHAYAT, KALKULAM TALUK, KANYAKUMARI DISTRICT

NAME OF OWNER : Mr. V. VINS


S/o. VINCENT




ELEVATION

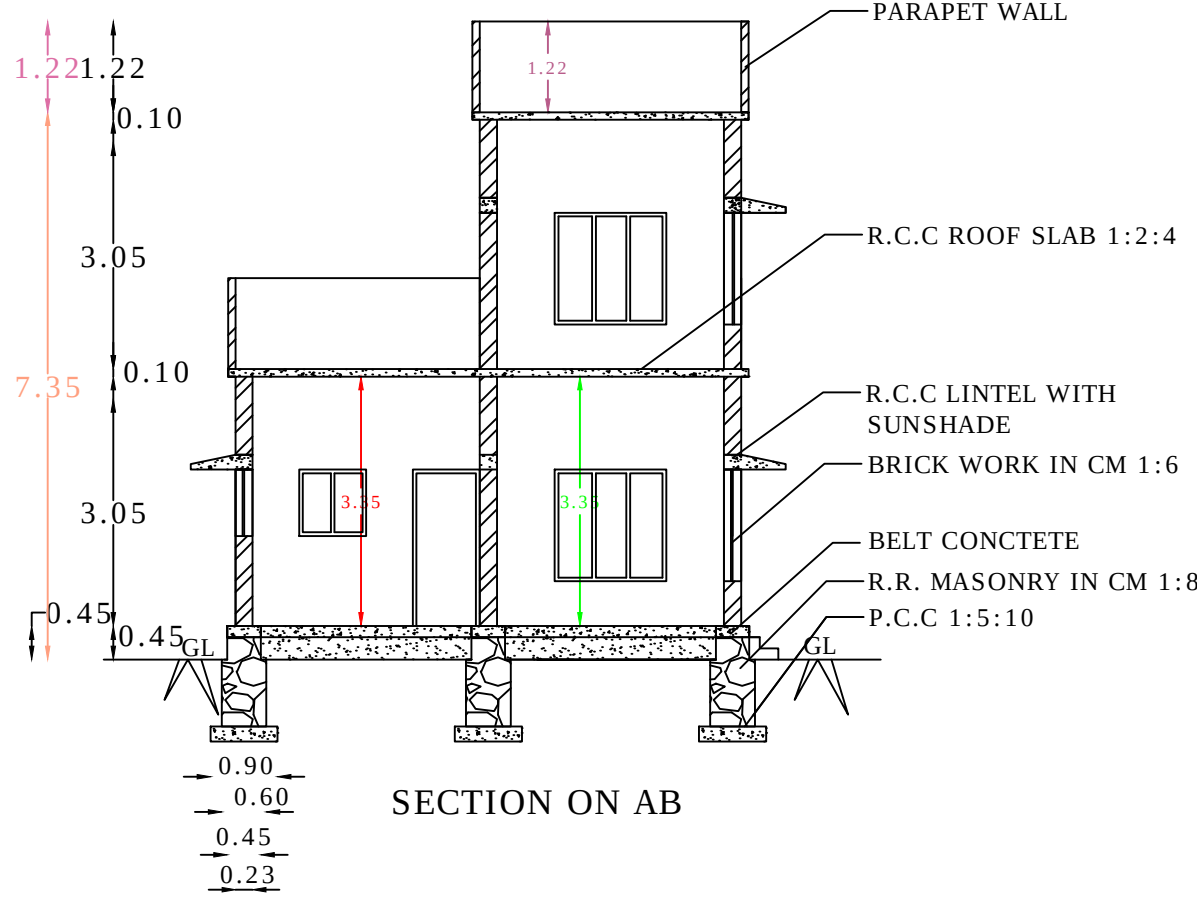


SECTION ON AB

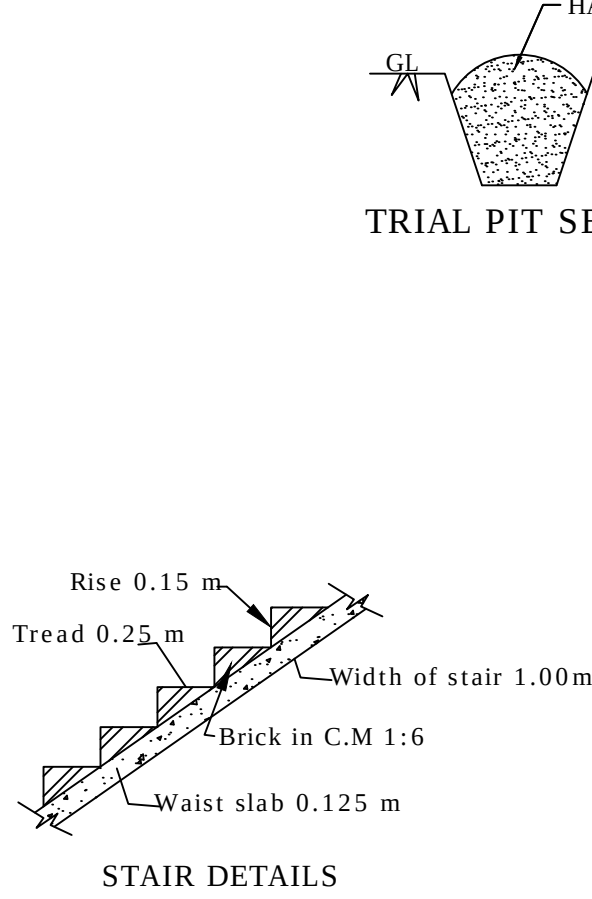


STAIR DETAILS

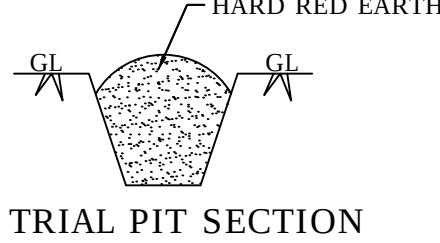


TRIAL PIT SECTION

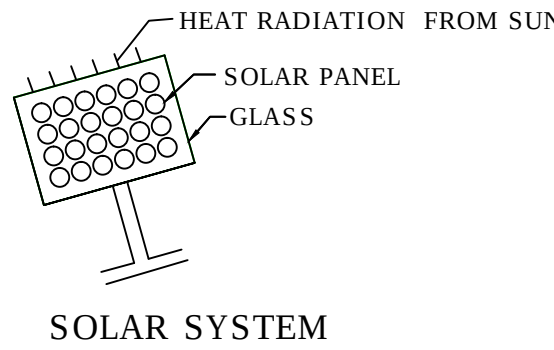


SOLAR SYSTEM

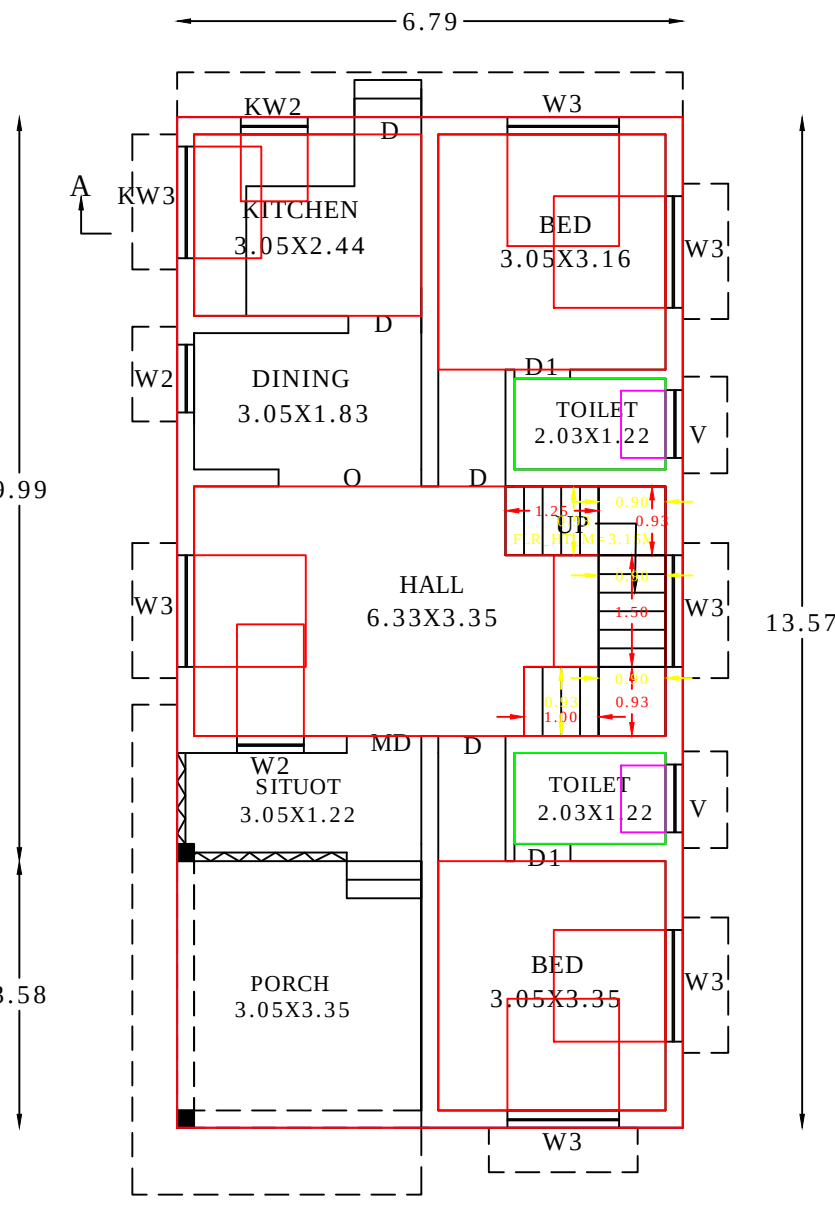


GROUND FLOOR PLAN

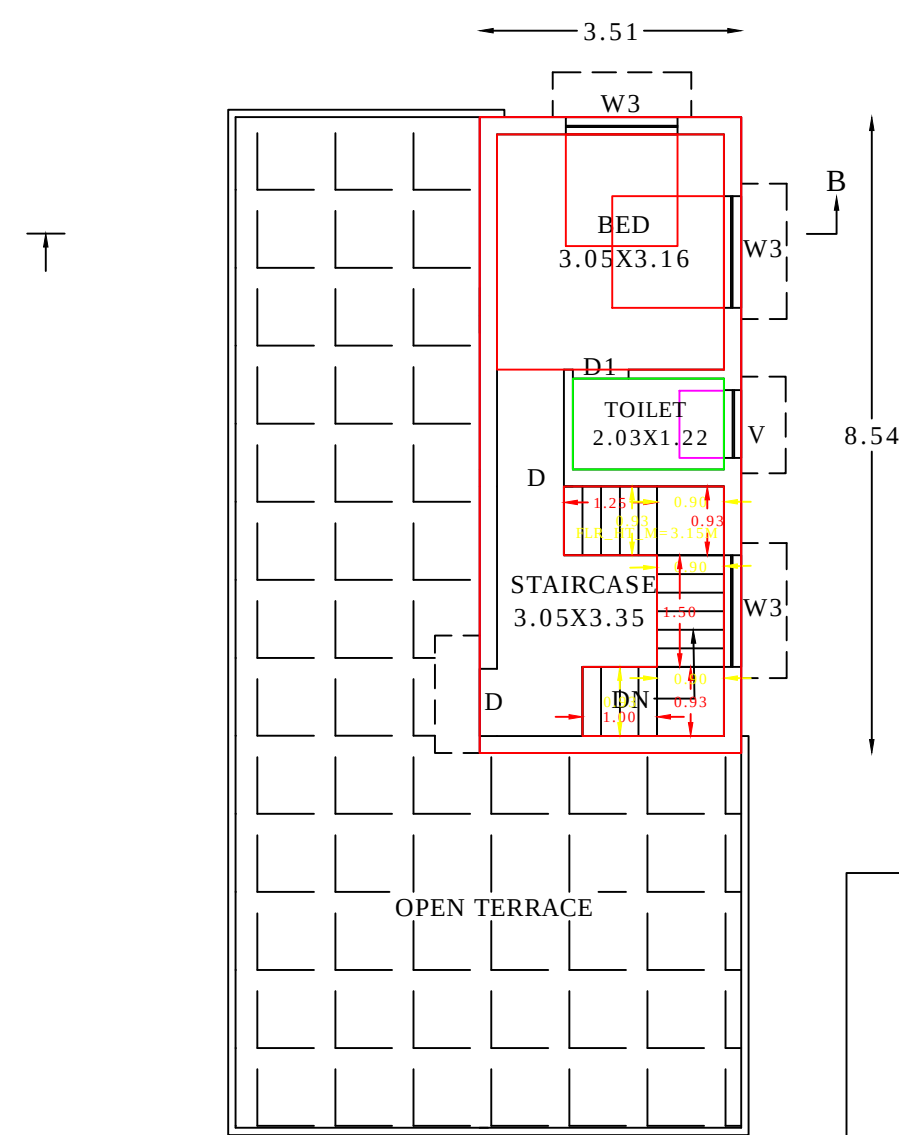

FIRST FLOOR PLAN

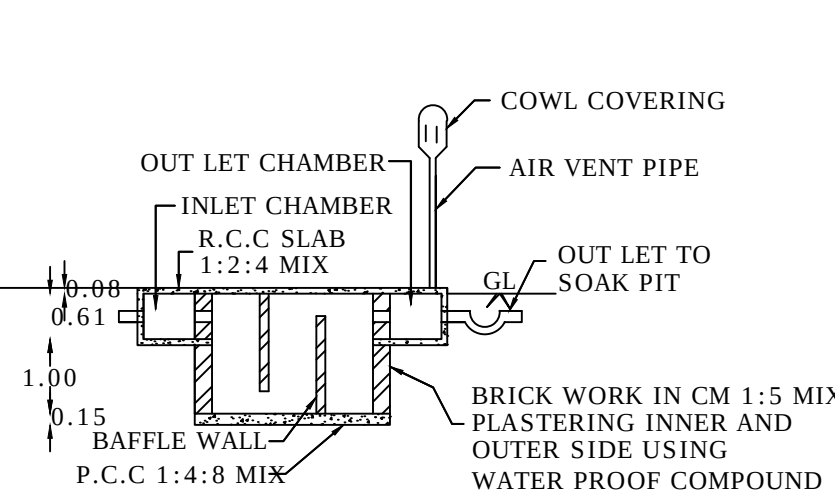


SECTION ON CD

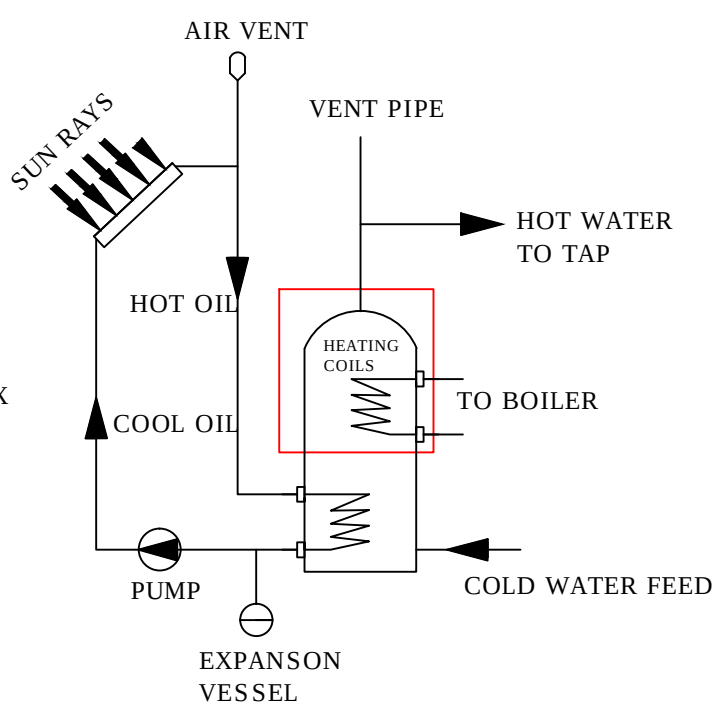


SOLAR WATER HEATING SYSTEM


ALL DIMENSION ARE IN METRE
SCALE 1:100

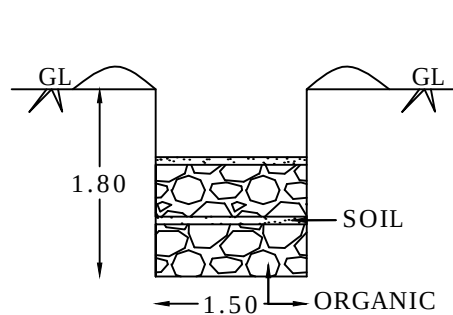

COMPOST PIT

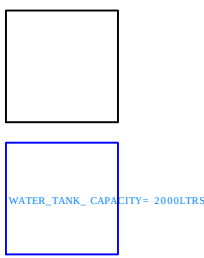

RAIN WATER HARVESTING

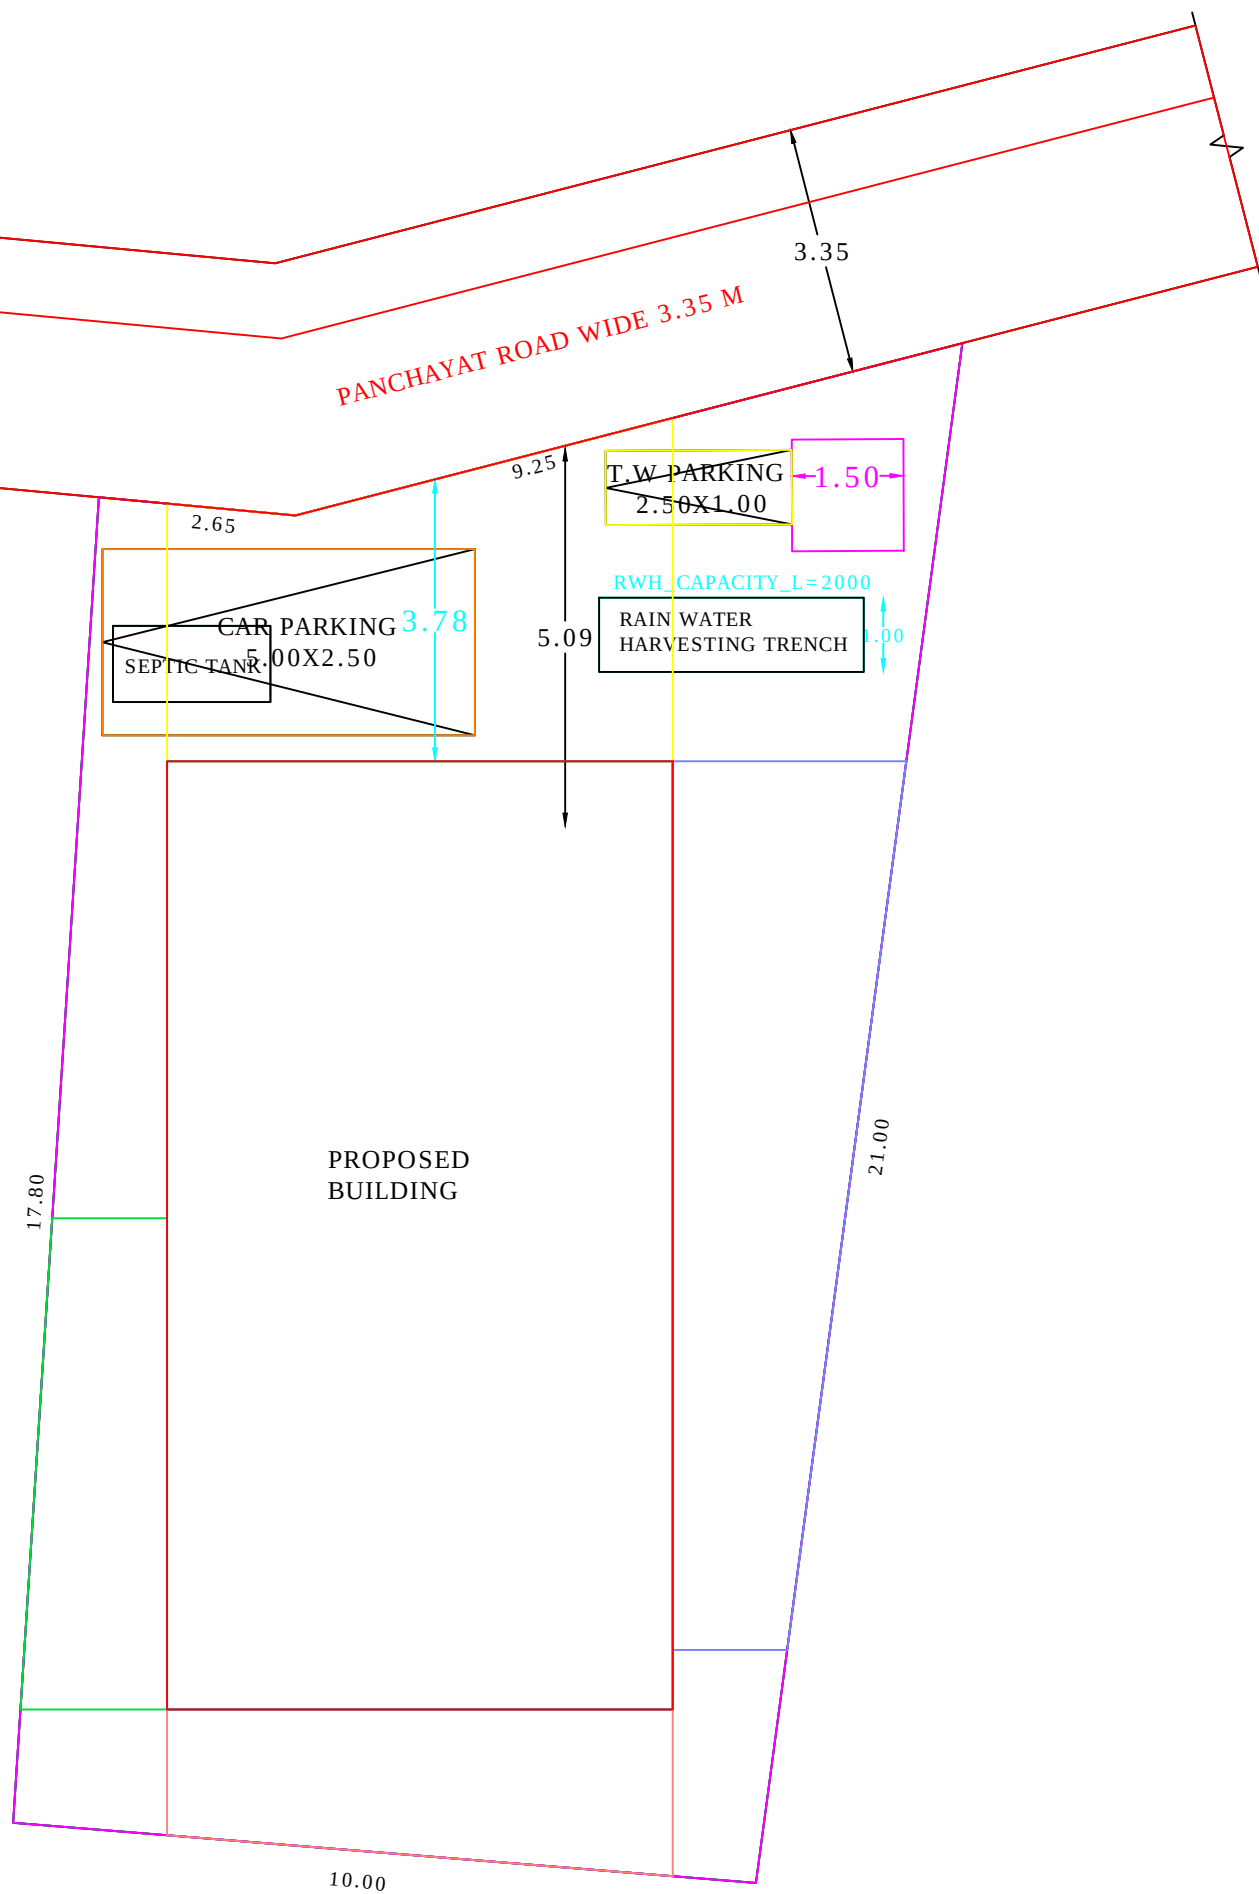

SITE PLAN
SCALE 1 : 100

PLAN_INFO
WATER_BODIES_BEYOND_15M=NO
RESERVE_FOREST_WOODDED_LAND_BEYOND_150M=NO
BLDG_LENGTH_MORETHAN_10M=YES
BURIAL_PLACE_BEYOND_90M=NO
IS_SWIMMING_POOL_EXISTS=NO
CRZ=NO
SECURITY_ZONE=NO
SINGLE_FAMILY_BLDG=YES
RWDECLARED=YES
LAND_USE_ZONE=RESIDENTIAL
FIRE_PROTECTION_AND_FIRE_SAFETY_REQUIREMENTS=NO
JURISDICTION_TYPE=PANCHAYAT
OSR_APPLICABLE=NO
PREMIUM_FSI_REQUIRED=NO
IS_APPROVED_LAYOUT=YES
AREA_TYPE=OTHERS
IF_HERITAGE_TOWN_LESSTHAN_1KM_RADIUS=NO
PLOT_NO=NO
PLOT_AREA_M2=202.35
AS_AT_SITE=202.08
FMB_OR_PLR=202.35
AS_PER_DOCUMENT=202.35
ACCESS_WIDTH_M=11.90
ROAD_WIDTH=3.35
ROAD_LENGTH=150
MIN_PLOT_DEPTH=10.00
MIN_PLOT_WIDTH=17.80
AVG_PLOT_DEPTH=10.95
AVG_PLOT_WIDTH=19.40
PATTA_NO=6332
SURVEY_NO=936/1A
VILLAGE=VALVACHAGOSTAM 'B'
TALUK=KALKULAM
DISTRICE=KANNIYAKUMARI

SITE BOUNDARY	JOINERY DETAILS		
	MD	DOOR	WINDOW
PROP. BUILDING	D	D1	W3
ROAD, PATHWAY	W2	KW3	KW2
EXIST. BUILDING	V		

REFERENCE		
	PLINTH AREA	FLOOR AREA
GROUND FLOOR	92.14 M ² 991.79 SQ. FT	75.46 M ² 812.24 SQ. FT
FIRST FLOOR	29.98 M ² 322.70 SQ. FT	23.58 M ² 253.81 SQ. FT
TOTAL AREA	122.12 M ² 1314.49 SQ. FT	99.04 M ² 1066.05 SQ. FT

FSI = 0.60 PLOT COVERAGE = 45.53%

AREA OF SITE : 936/1A
= 5.000 CENTS, 202.35 M², 2178.08 SQ.FT

VACANT AREA : 110.21 M², 1186.29 SQ.FT

SIGNATURE OF OWNER	ENGINEER