



PROPOSED CONSTRUCTION OF R.C.C. ROOF GROUND AND FIRST FLOOR HOUSE BUILDING  
IN RE.SY.NO. 503/11 OF KULASEKHARAM 'B' VILLAGE IN KULASEKHARAM TOWN PANCHAYAT.  
OWNED BY: MR.R.SHABU, S/O. MR.RAVEENDRAN, CHANIKKARAIKADU, ITTAGAVELI,  
CHERUPPALOOR POST, THIRUVATTAR TALUK, K.K.DISTRICT.

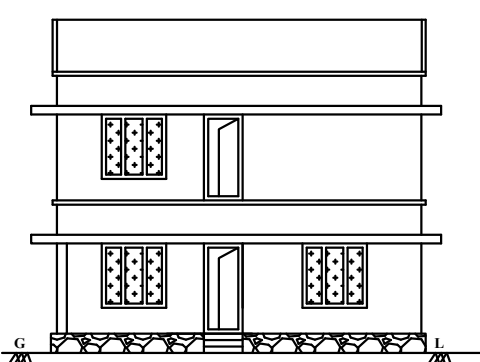


ELEVATION

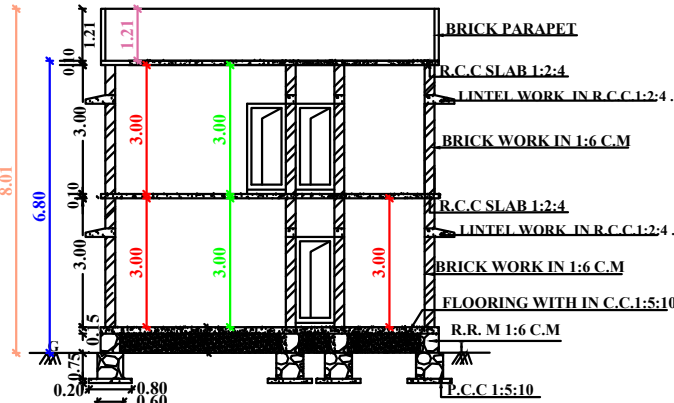


SECTION - AB


All dimensions are in m.  
Scale 1:100

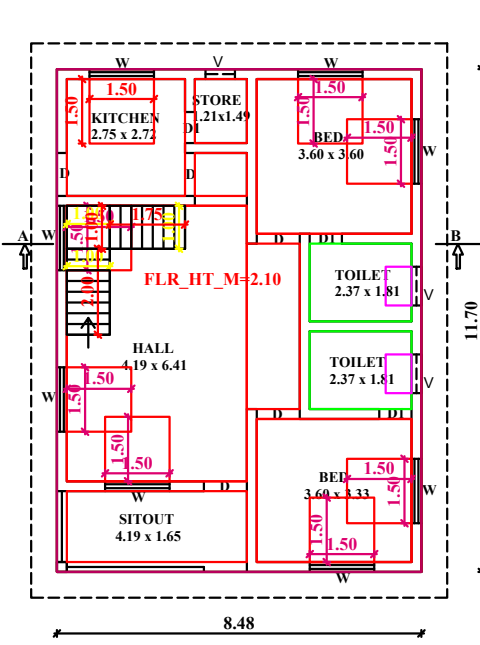


GROUND FLOOR

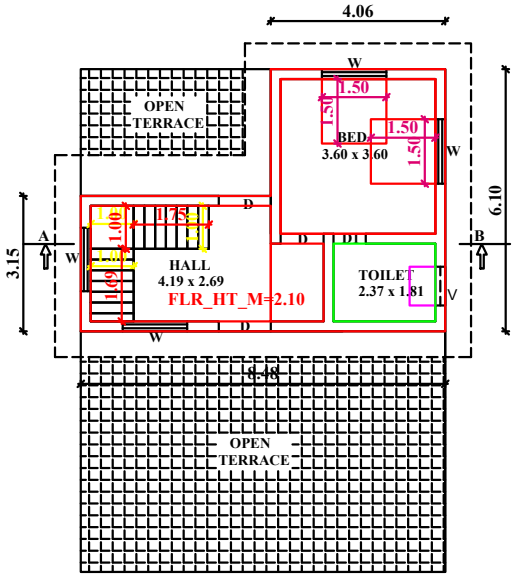



FIRST FLOOR

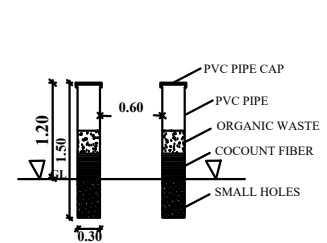


ge

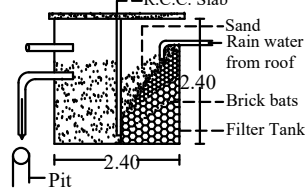


DETAILS OF SEPTIC TANK

  


SECTION

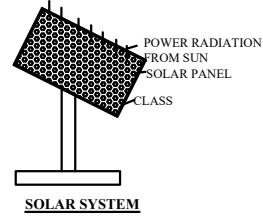


SOLAR SYSTEM

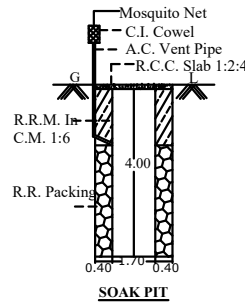

SOAK PIT

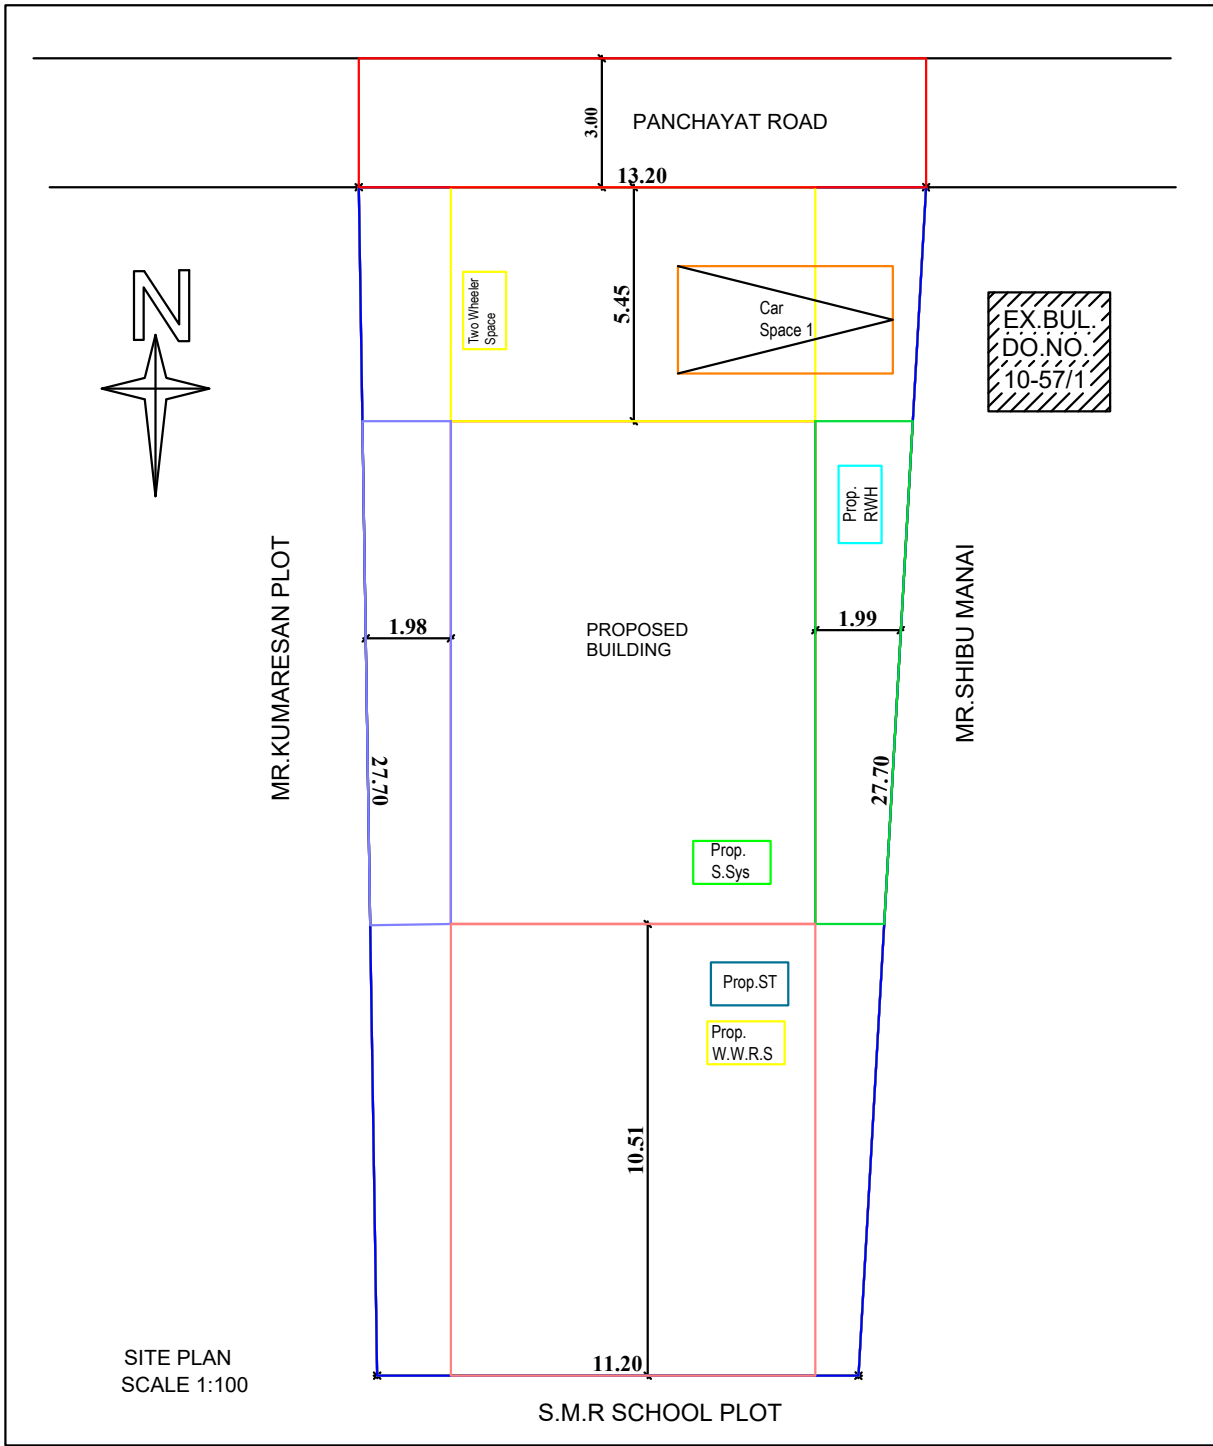

SITE PLAN  
SCALE 1:100

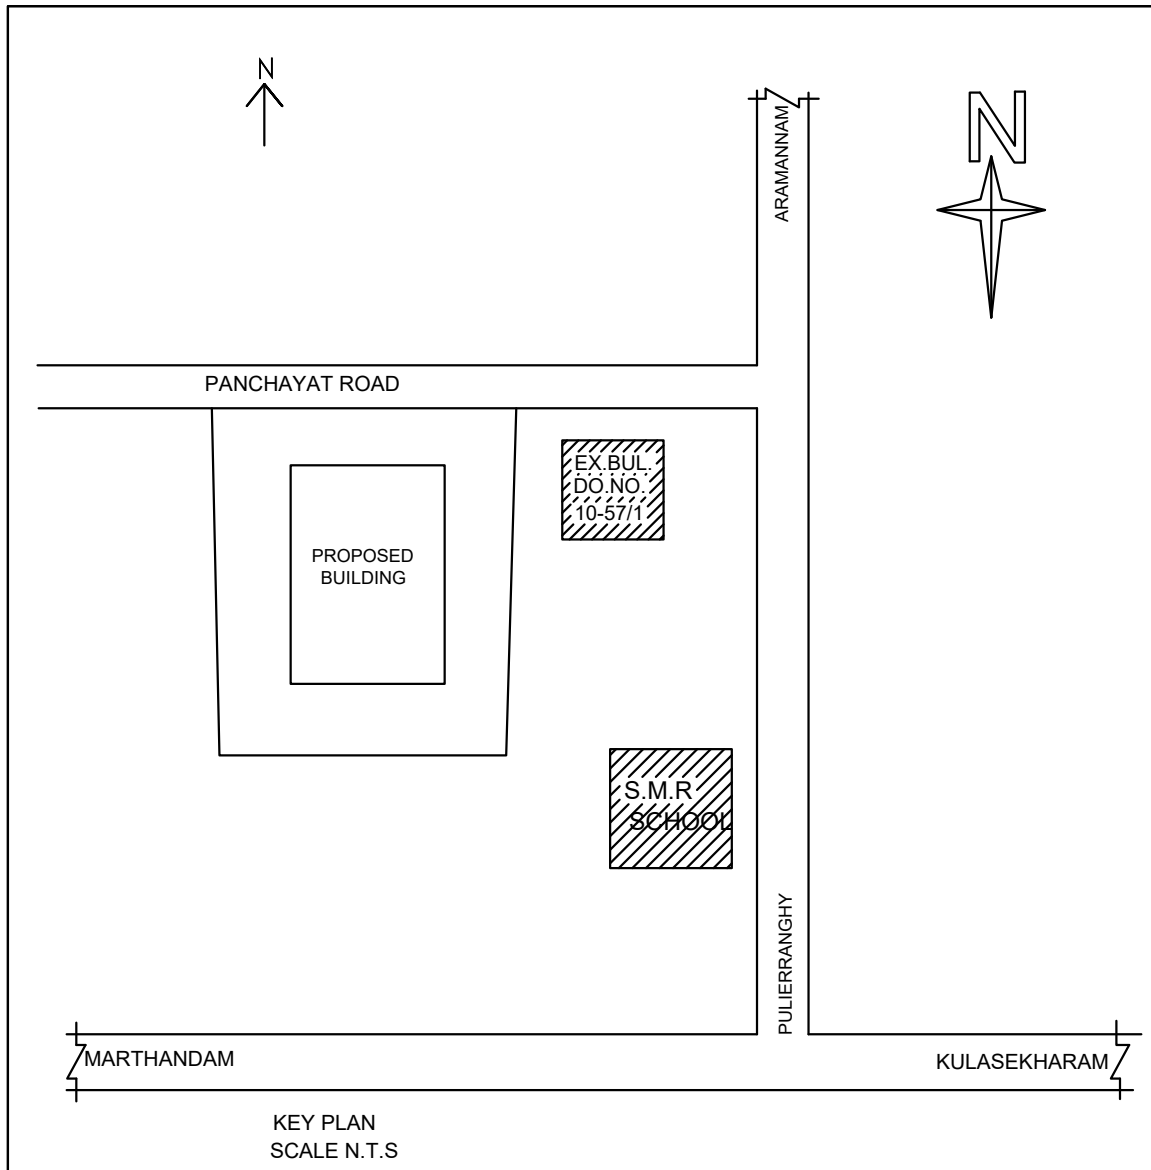

KEY PLAN  
SCALE N.T.S

Signature of Owner:

Signature of Engineer:

R. S. S.

Engineer / Surveyor

R M. AJITH, DCF P.E.,  
CONSTRUCTION ENGINEER  
LICENCED BUILDING SURVEYER  
Cheruppalloor Post, K.K. Dis: - 629 161  
Cell: 9445238593

AREA OF THE SITE : 8.300CENTS  
GROUND FLOOR:  
PLINTH AREA : 99.21Sq.M., 1067.49Sq.Ft.  
FLOOR AREA : 76.55Sq.M., 823.67Sq.Ft.  
FIRST FLOOR:  
PLINTH AREA : 38.68Sq.M., 416.19Sq.Ft.  
FLOOR AREA : 28.51Sq.M., 306.76Sq.Ft.  
TOTAL PLINTH AREA : 137.89Sq.M., 1483.69Sq.Ft.  
TOTAL FLOOR AREA : 105.06Sq.M., 1130.44Sq.Ft.  
CONSTRUCTION AREA : 2.44CENTS  
VACANT AREA : 5.86CENTS

Office Use:

PLAN INFO  
PLOT AREA\_M2=335.90  
AS\_AT\_SITE=337.39  
FMB\_OR\_PIR=335.90  
AS\_PER\_DOCUMENT=335.90  
ROAD\_WIDTH=3.00  
AVG\_PLOT\_WIDTH=13.20  
AVG\_PLOT\_DEPTH=27.70  
ROAD\_LENGTH=100.00  
AREA\_TYPE=OTHERS  
SURVEY\_NO=503/11  
PATTA\_NO=11506  
TALUK=THIRUVATTAR  
JURISDICTION\_TYPE=PANCHAYAT  
SINGLE\_FAMILY\_BLDG=YES  
OSR\_APPLICABLE=NO  
OSR\_SURR\_BUYBACK\_RETAIN=RETAIN  
PREMIUM\_FSI\_REQUIRED=NO  
OSR\_SURRENDER\_OR\_BUYBACK=YES  
IS\_APPROVED\_LAYOUT=YES  
ORGANIZATION\_TYPE=PRIVATE  
CRZ=NO  
LAND\_USE\_ZONE = RESIDENTIAL  
PLOT\_NO=0  
DISTRICT=KANYAKUMARI  
IS\_SWIMMING\_POOL\_EXISTS=NO  
RWH\_DECLARED=YES  
IF\_HERITAGE\_TOWN\_LESS THAN 1KM\_RADIUS=NO

