




PLAN SHOWING THE PROPOSED CONSTRUCTION OF R.C.C.ROOF RESIDENTIAL BUILDING AT MELPURAVILAI , PERUMPUZHI, UNNAMALAIKADAI P.O.  
IN R.Sy. No . 726 /9B1 OF UNNAMALAIKADAI VILLAGE, UNNAMALAIKADAI TOWN PANCHAYAT, VILAVENCODE TALUK, K . K . DISTRICT.  
OWNED BY: Mrs. N . RATHIKA , W/O. Mr. NAGARAJAN.

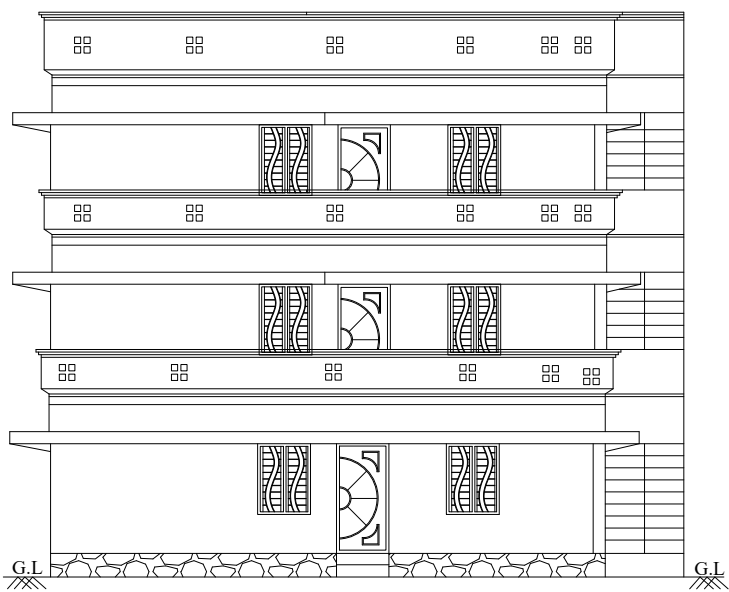


ELEVATION

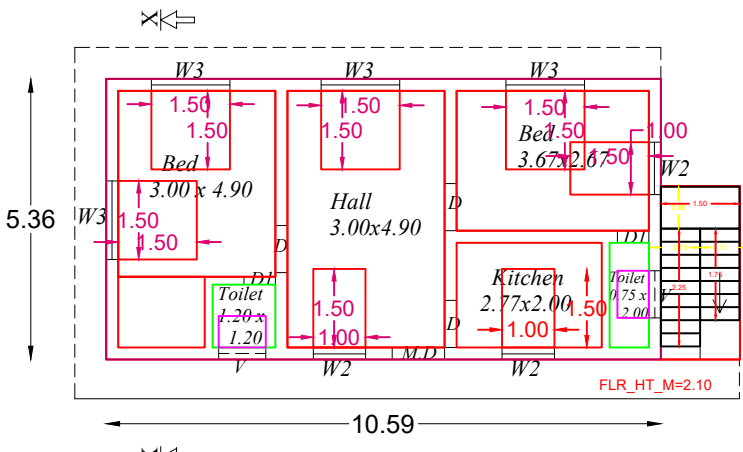


SECOND FLOOR PLAN

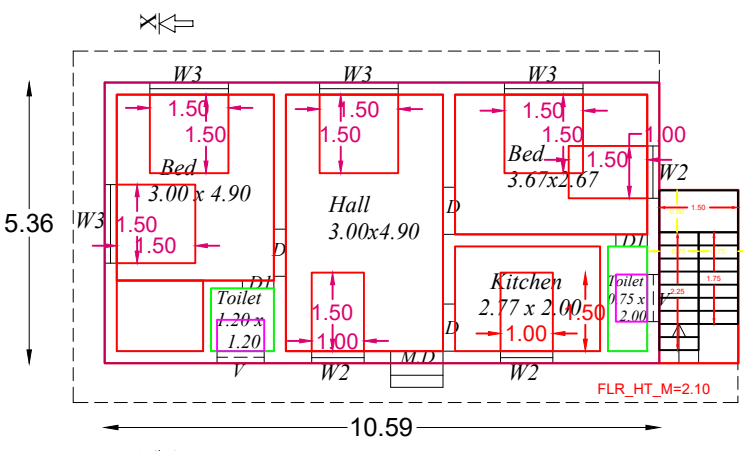


GROUND FLOOR PLAN

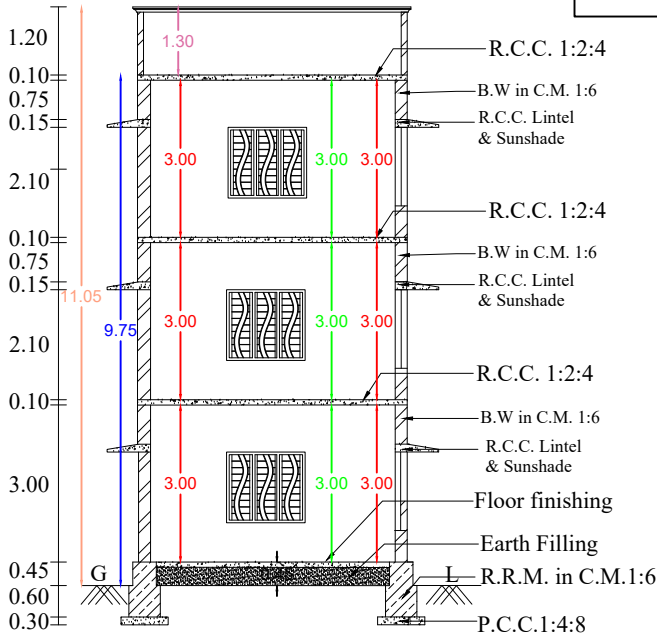


SECTION ON X-X

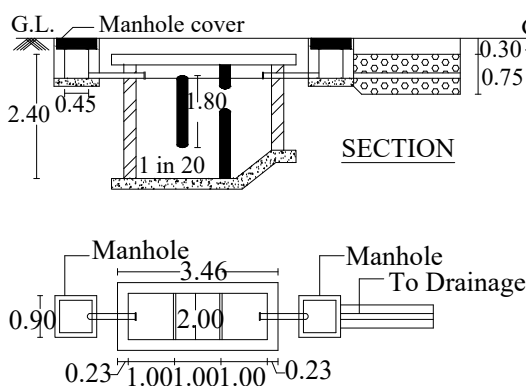


SECTION  
DETAILS OF SEPTIC TANK

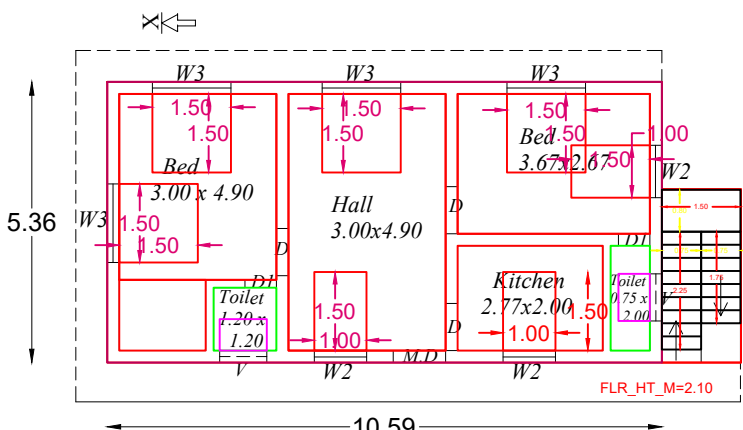


FIRST FLOOR PLAN

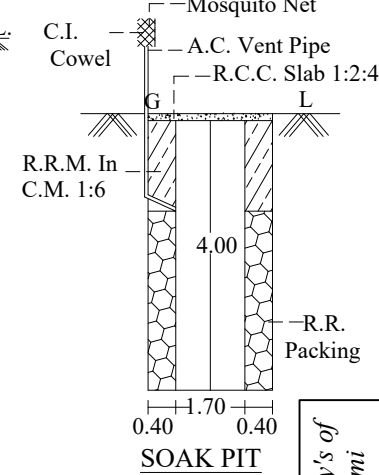


SOAK PIT

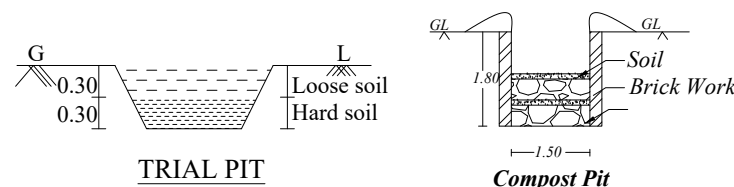


TRIAL PIT

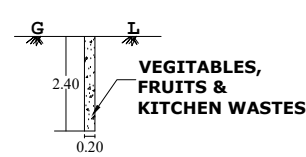


SUGGING PIPE (SP)

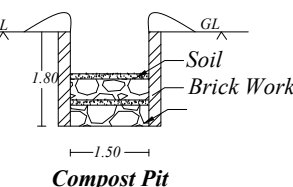

Compost Pit

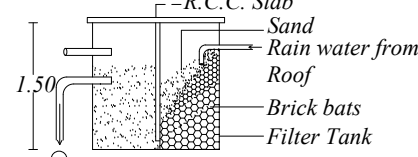

Rain Water Storage

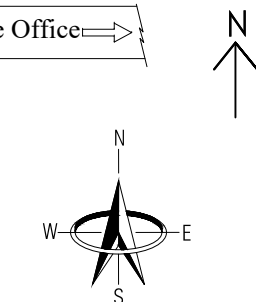

North Arrow

SOLAR SYSTEM  
(Not to Scale)

- Site Boundary
- Pro. Building
- Ex. Building
- Road way
- All Dimensions Are In Meters
- Scale 1:100

ARV CONSTRUCTION  
Licensed Building Surveyor  
Opp. to Panchayat Office  
Viricode & P.O.,  
Cell : 94431 62900 & 99443 73900

REFERENCE

Area of site : 9.800 Cents / 396.61 M<sup>2</sup>

| Plinth Area                              | Carpet Area                             |
|------------------------------------------|-----------------------------------------|
| G.F. : 56.76 M <sup>2</sup> (611 Sft)    | G.F. : 45.40M <sup>2</sup> ( 489 Sft)   |
| F.F. : 56.76 M <sup>2</sup> ( 611Sft)    | F.F. : 45.40M <sup>2</sup> ( 489 Sft)   |
| S.F. : 56.76 M <sup>2</sup> ( 611Sft)    | S.F. : 45.40M <sup>2</sup> ( 489 Sft)   |
| Total : 170.28M <sup>2</sup> (1,833 Sft) | Total :136.20M <sup>2</sup> (1,467 Sft) |

Vacant Area : 339.85M<sup>2</sup> ( 3,657 Sft.)


| Doors          | Windows          | Ventilators   |
|----------------|------------------|---------------|
| D : 0.90x2.10  | W3 : 1.50x1.50   |               |
| D1 : 0.75x2.10 | W2 : 1.20x1.50   |               |
|                | K.W. : 1.20x1.10 | V : 0.90x0.60 |

N. Radhika

Owner

Engineer

PLAN INFO  
PLOT\_AREA\_M2=396.61  
AS\_AT\_SITE=391.65  
FMB\_OR\_PIR=396.61  
AS\_PER\_DOCUMENT=396.61  
ROAD\_WIDTH=3.00  
AVG\_PLOT\_WIDTH=14.40  
AVG\_PLOT\_DEPTH=40.60  
ROAD\_LENGTH=100.00  
AREA\_TYPE=EWS  
SURVEY\_NO=726/9B1  
PATTA\_NO=14045  
TALUK=VILAVANCODE  
JURISDICTION\_TYPE=PANCHAYAT  
SINGLE\_FAMILY\_BLDG=YES  
OSR\_APPLICABLE=NO  
OSR\_SURRENDER\_OR\_BUYBACK=NO  
PREMIUM\_FSI\_REQUIRED=NO  
OSR\_SURRENDER\_OR\_BUYBACK=YES  
IS\_APPROVED\_LAYOUT=YES  
ORGANIZATION\_TYPE=PRIVATE  
CRZ=NO  
LAND\_USE\_ZONE = RESIDENTIAL  
PLOT\_NO=0  
DISTRICT=KANYAKUMARI  
IS\_SWIMMING\_POOL\_EXISTS=NO  
RWHT\_DECLARED=YES  
IF\_HERITAGE\_TOWN\_LESSTHAN\_1KM\_RADIUS=NO

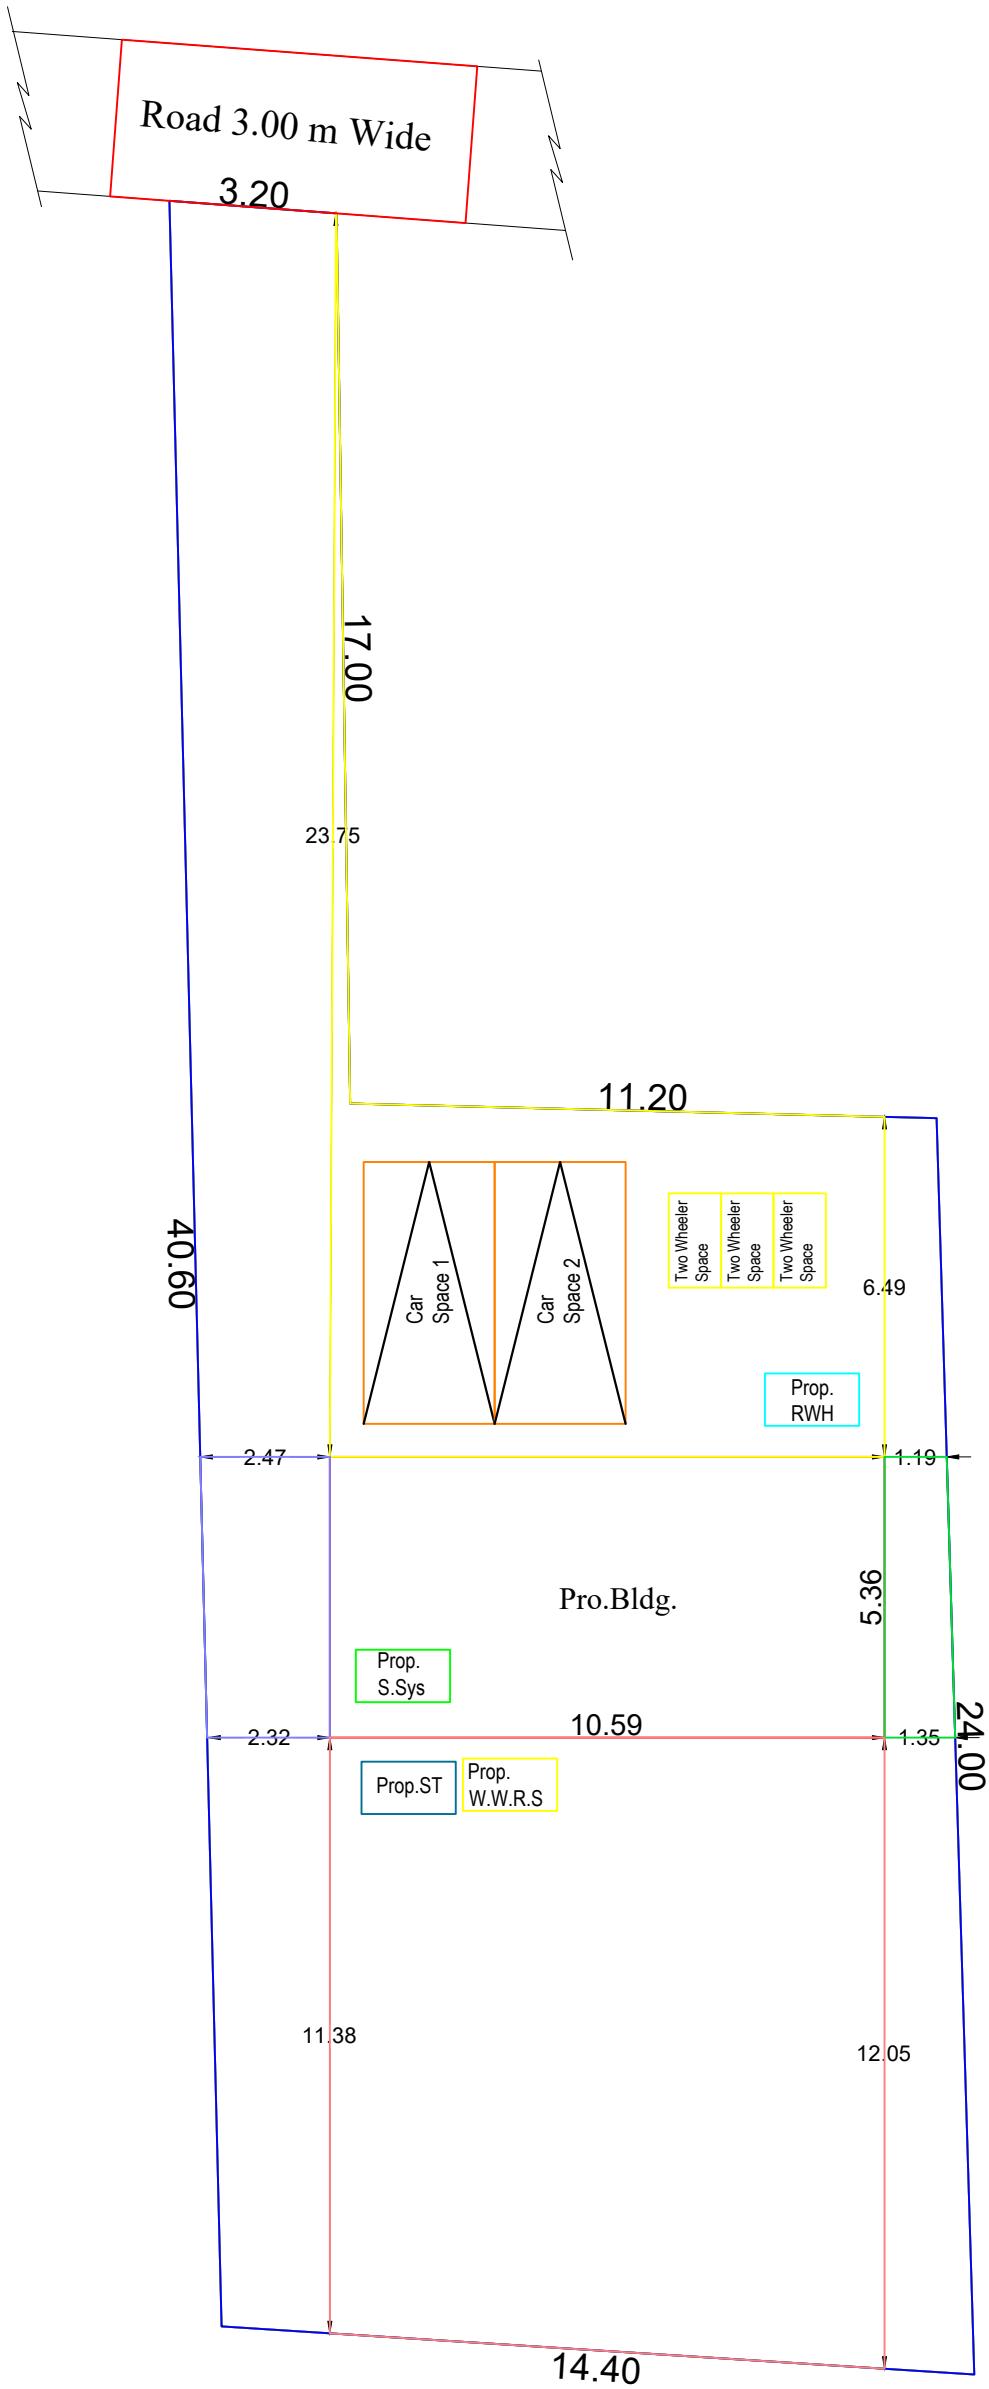

Site Plan 1:100