


PLAN SHOWING THE PROPOSED ADDITIONAL CONSTRUCTION OF A R.C.C. ROOF RESIDENTIAL BUILDING IN
EXISTING DOOR NO: 3 / 1F-4 IN RE.SY.NO: 377/25C OF THACKALAY VILLAGE, THIRUVITHANCODE TOWN
PANCHAYAT, KALKULAM TALUK, K.K.DISTRICT.

NAME OF OWNER :
Mr.V.RAVIDHAS,
S/O Mr.VEDANAYAGAM,

 

EXISTING GROUND FLOOR PLINTH AREA= 42.03 Sq.mt
EXISTING FIRST FLOOR PLINTH AREA= 42.03 Sq.mt

AREA DETAILS - SECOND FLOOR EXTENSION

PLINTH AREA		
Plinth Area	42.03 Sq.m	452.41 Sq.ft
Floor Area	33.01 Sq.m	355.32 Sq.ft
AREA DETAILS - PLOT		
Site Area	3.000 Cents	1.21 Are
	(121.410 Sq.m)	(1306.80 Sq.ft)
Vacant Area	79.38 Sq.m	854.45 Sq.ft
F.S.I	42.03 / 121.41	0.35 < 2.00
PC	42.03 / 121.41	34.62 < 50


SCHEDULE OF JOINERIES

REF	DESCRIPTION	SIZE
D	Door	0.90X2.10
D1	Door	0.80X2.10
W3	Window	1.50X1.50
W2	Window	0.90X1.50
KW2	Window	0.90X1.00
V	Ventilator	0.90X0.60


SCALE :
1:100

ALL DIMENSIONS
ARE IN METRE


DWG NO :
0 1 0 5 0
0 8 2 0

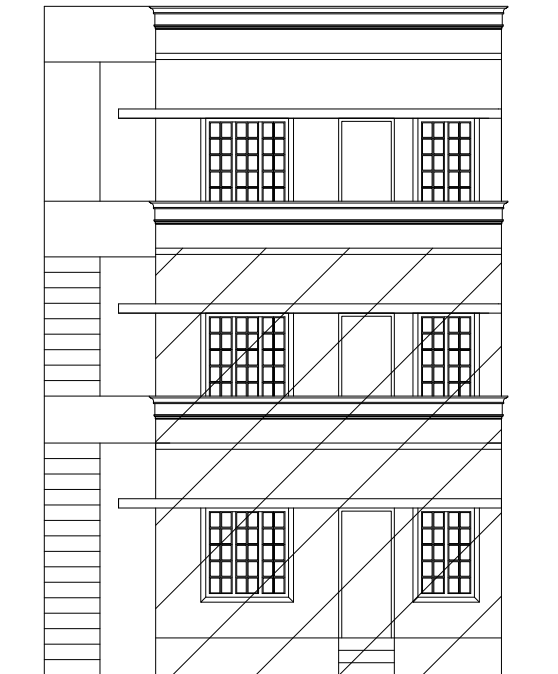


ELEVATION

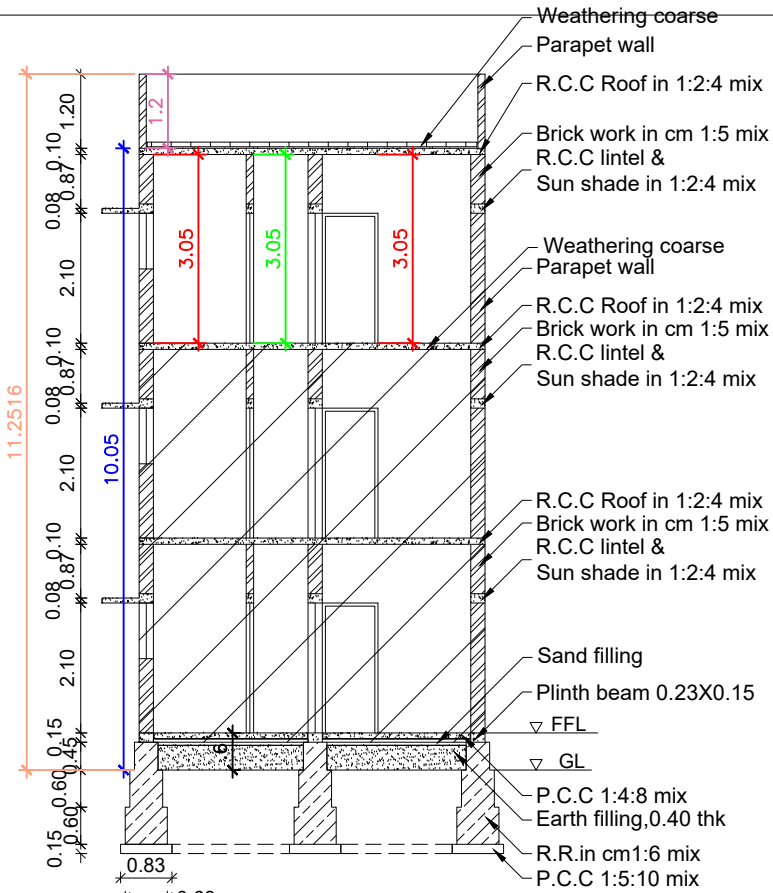


SECTION ON AB

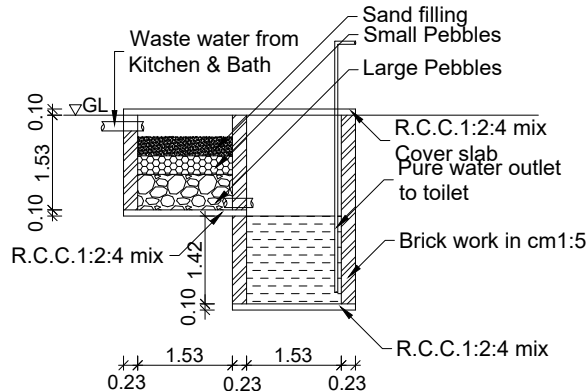


WASTE WATER RECYCLING SYSTEM

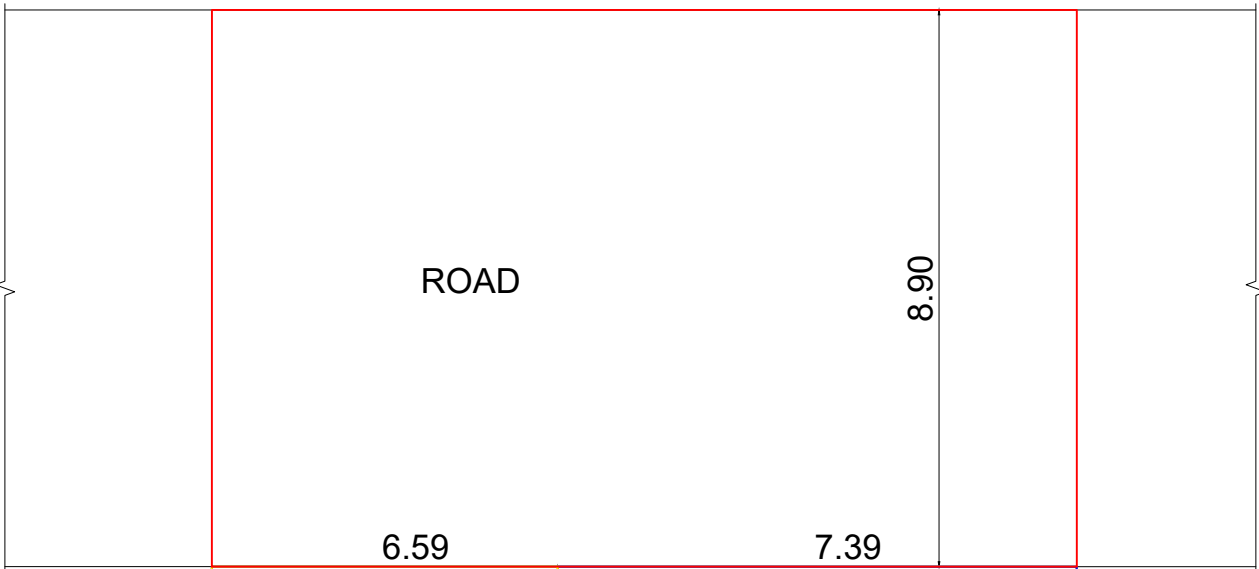


SITE PLAN
SCALE:1:100

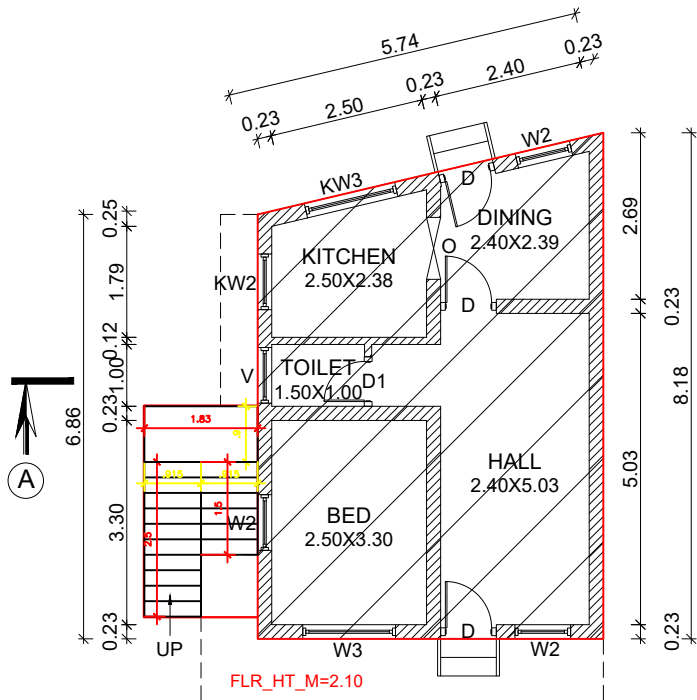


EX.GROUND FLOOR PLAN

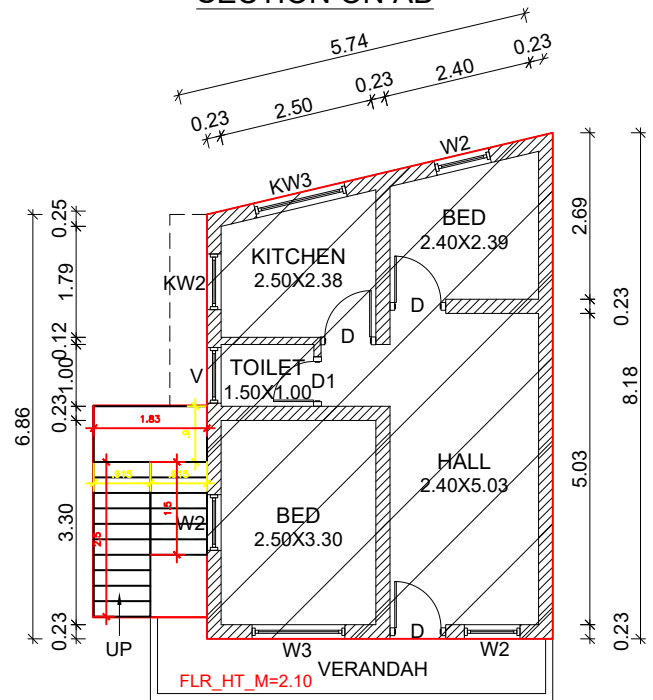


EX.FIRST FLOOR PLAN

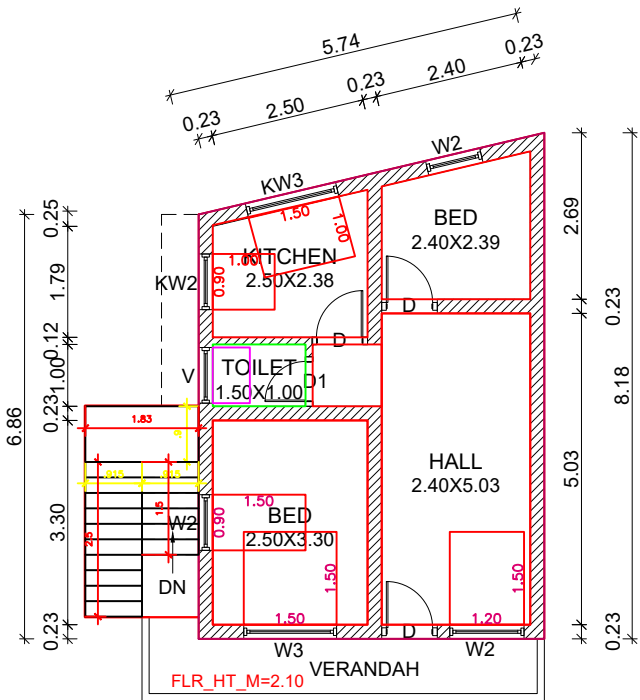

PRO.SECOND FLOOR PLAN

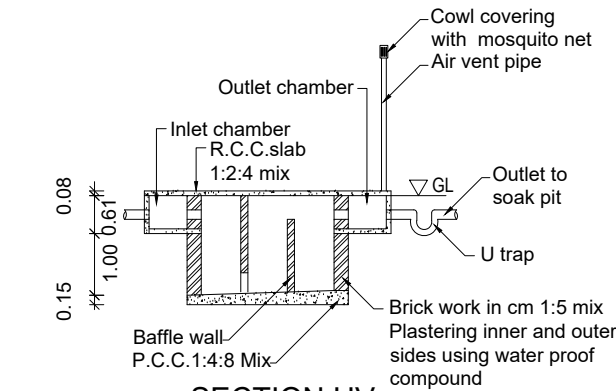


SECTION UV

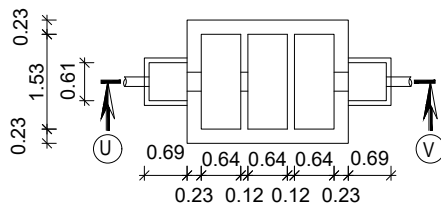


SEPTIC TANK PLAN


PLAN INFO
PLOT_AREA_M2=121.41
AS_AT_SITE=107.82
FMB_OR_PLR=121.41
AS_PER_DOCUMENT=121.41
ROAD_WIDTH=8.90
AVG_PLOT_WIDTH=13.98
AVG_PLOT_DEPTH=9.96
ROAD_LENGTH=100.00
AREA_TYPE=EWS
SURVEY_NO=377/25C
PATTA_NO=6865
TALUK=KALKULAM
JURISDICTION_TYPE= PANCHAYAT
SINGLE_FAMILY_BLDG=YES
OSR_APPLICABLE=NO
OSR_SURRENDER_OR_BUYBACK=YES
IS_APPROVED_LAYOUT=YES
ORGANIZATION_TYPE=PRIVATE
CRZ=NO
LAND_USE_ZONE = RESIDENTIAL
PLOT_NO=0
DISTRICT=KANYAKUMARI
IS_SWIMMING_POOL_EXISTS=NO
RWTH_DECLARED=YES
IF_HERITAGE_TOWN_LESS_THAN_1KM_RADIUS=NO

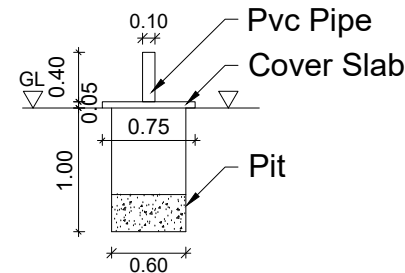


SOLID WASTE COMPOST PIT

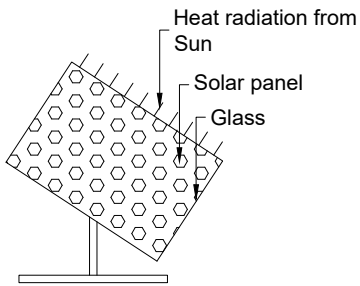

SOLAR SYSTEM

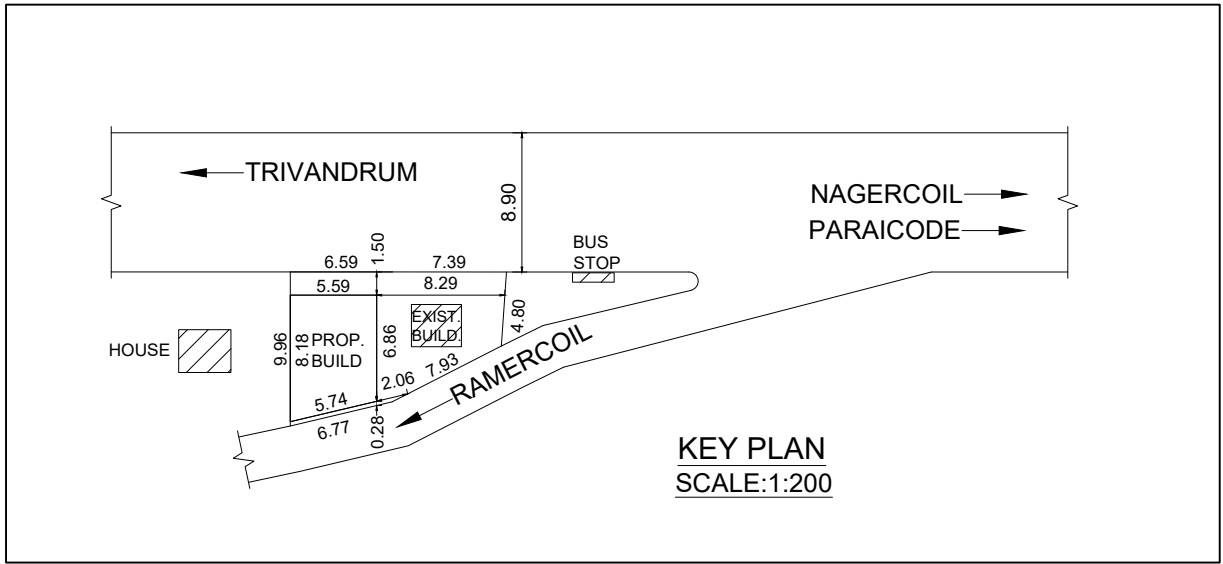


KEY PLAN
SCALE:1:200

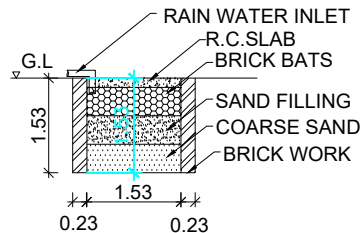

RAIN WATER
HARVESTING PIT

RWTH_CAPACITY_L=5000LTRS

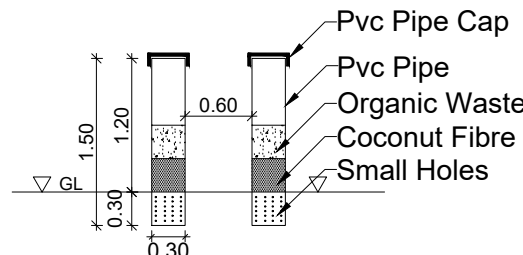

PIPE COMPOST PIT



V. RAVIDHAS
OWNER

Er. JAHABAR SADIQ
Register Engineer Grade- III
Register No: 150/LS/2022/00021
Nagercoil Corporation
jahabarsadiq@gmail.com
Call No: 9894313001

ENGINEER