
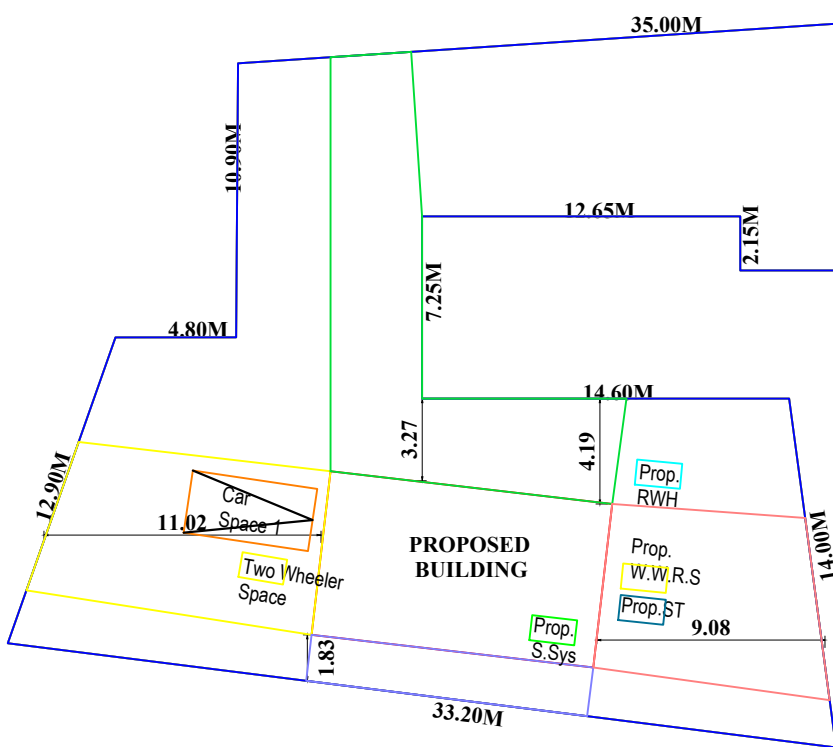
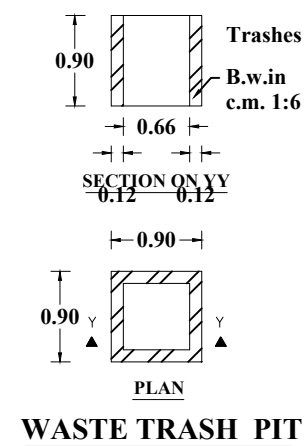
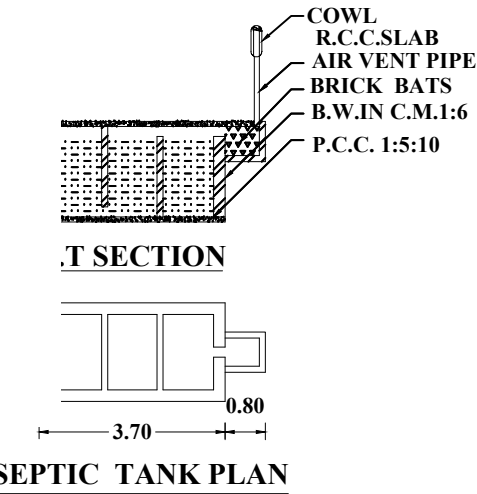
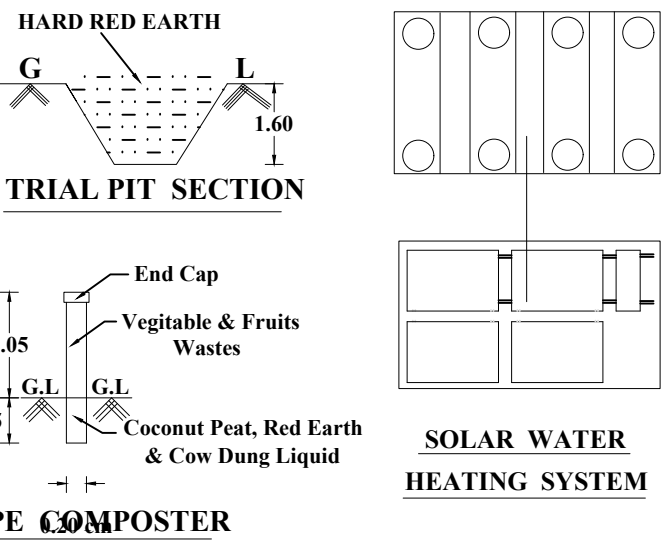
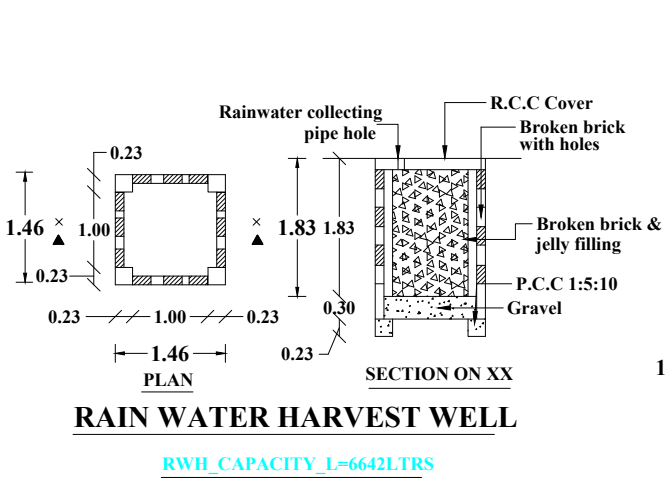
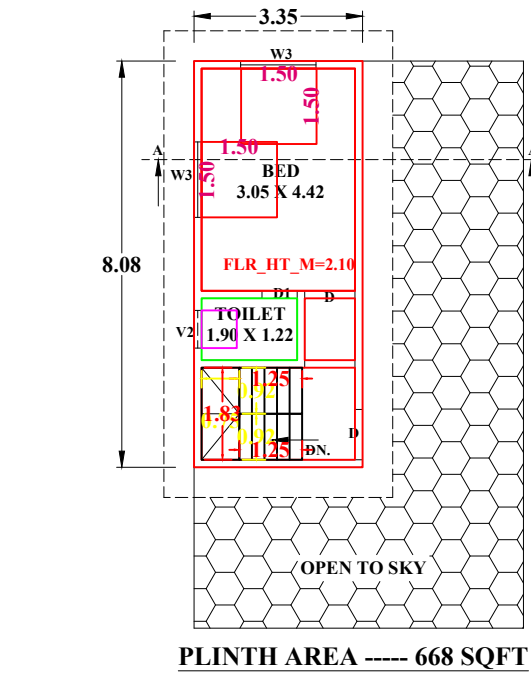
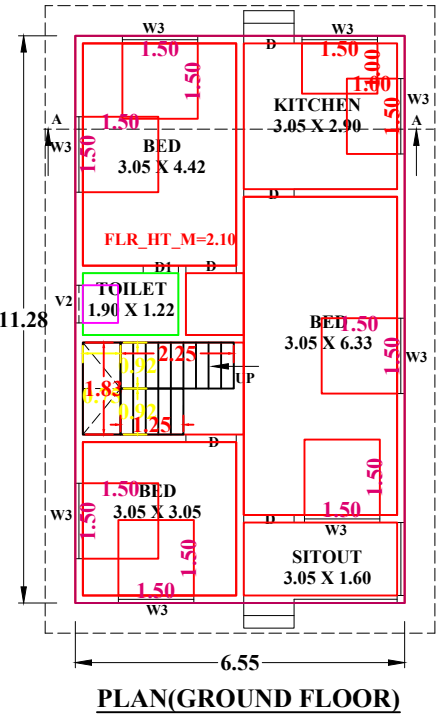




PLAN SHOWING THE PROPOSED CONSTRUCTION OF RCC RESIDENTIAL BUILDING IN R.SY.NO: 408/13,14,22,23,24 OF KALLUKOOTTAM VILLAGE AT SARAL VILAI IN KALLUKOOTTAM TOWN PANCHAYAT, KALKULAM TALUK, KANYAKUMARI DISTRICT.

NAME AND ADDRESS OF THE OWNER:- Mr. P. ANISH,
S/O. PERUMAL,
12-4A/1, SARAL VILAI,
WEST NEYYOOR POST.


PLOT AREA DETAILS		
R.S.NO	CENTS	Sq m
408/ 13	1.100	44.517
408/ 14	7.500	303.525
408/ 22	2.775	112.304
408/ 23	4.090	165.522
408/ 24	4.650	188.186
Total	20.115	814.054

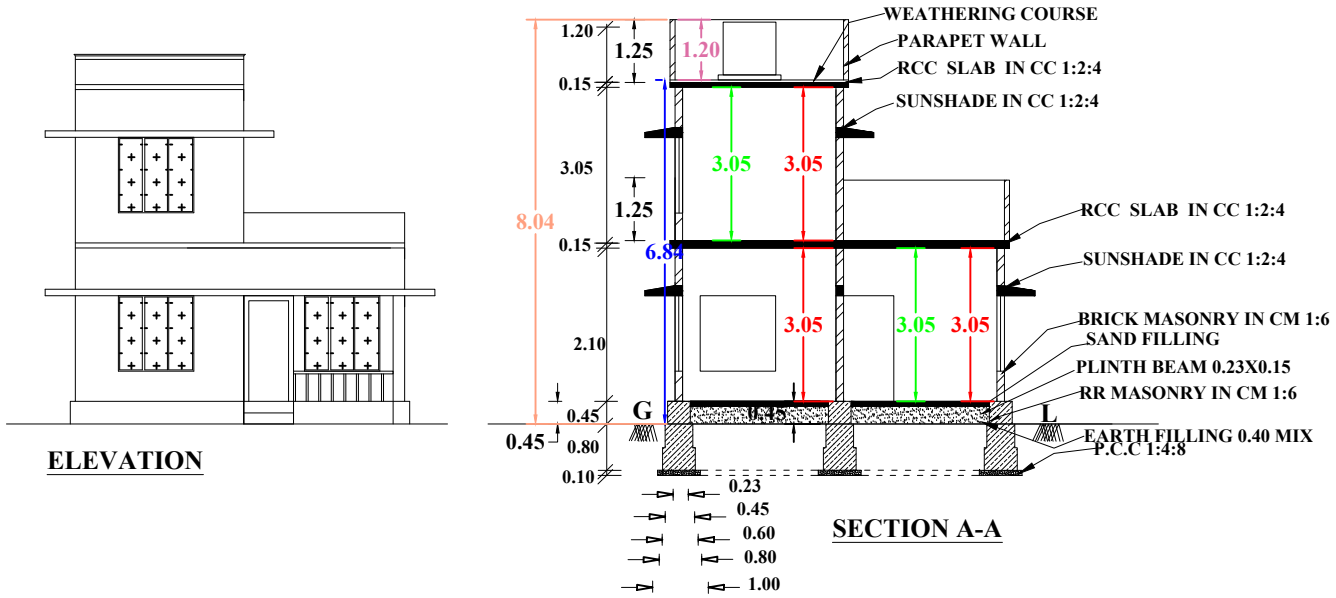


SITE PLAN
SCALE : 1:100

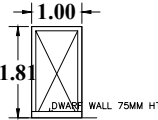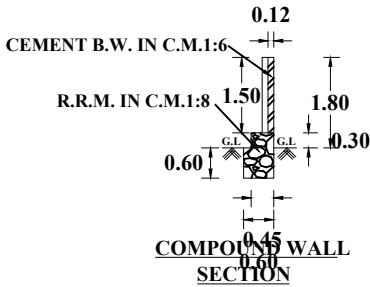

WICKET GATE

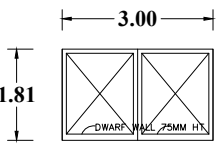

MAIN GATE

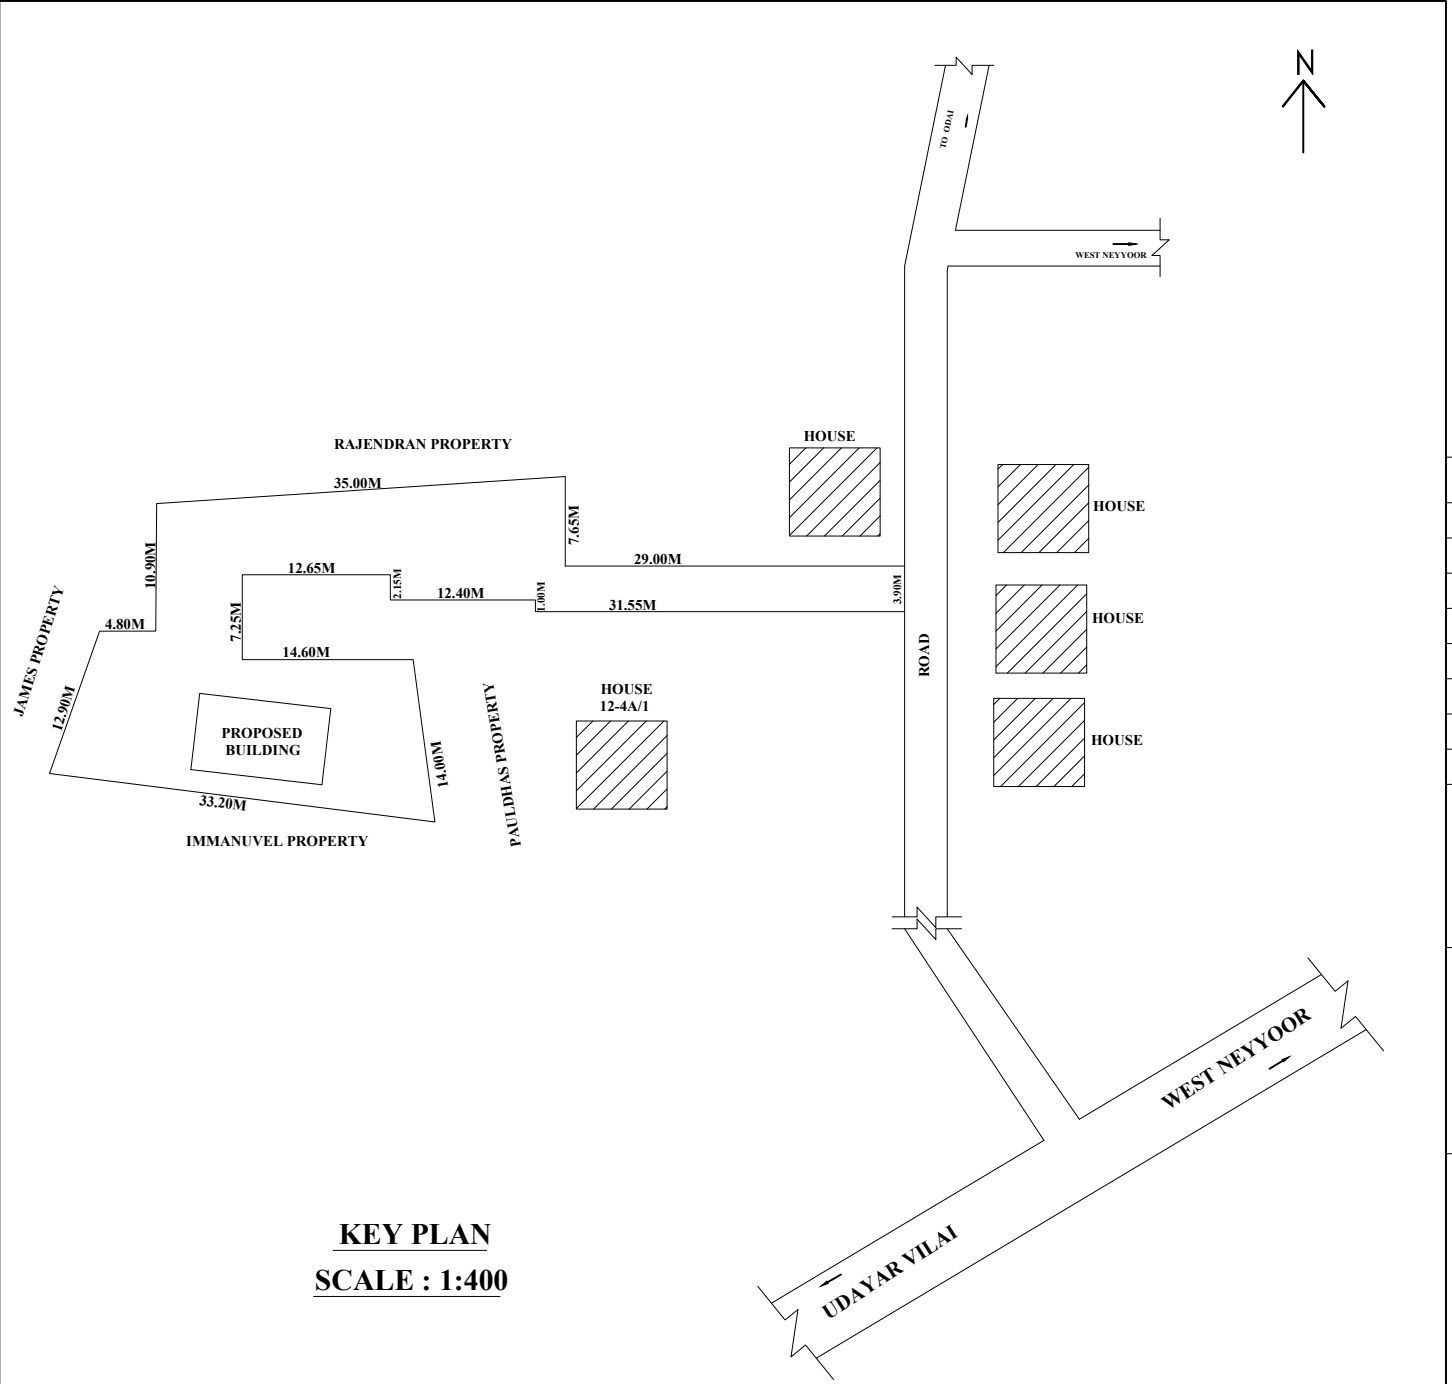

KEY PLAN
SCALE : 1:400

JOINERY DETAILS		
M.D : MAIN DOOR	:	1.00 x 2.10
D: DOOR	:	0.90 x 2.10
D1: DOOR	:	0.75 x 2.10
W3 : WINDOW	:	1.40 x 1.50
W2 : WINDOW	:	1.00 x 1.50
K.W3 : WINDOW	:	1.40 x 1.00
K.W2 : WINDOW	:	1.00 x 1.00
V : VENTILATOR	:	0.75 x 0.75

LEGEND		
PROPOSED :-		
SITE BOUNDARY :-		
ROAD, PATHWAY :-		
EXISTING BUILDINGS :-		

SIGNATURE OF LAND AND
BUILDING OWNER:

E. A. RAJAKUMAR
Registered Civil Engineer
Reg No: 148/L.S/2024/00093
#104G, Koothavilai, Mondaikadu (P.O)
Cell: 9360481408, 9489181408

SIGNATURE OF LICENCE
ARCHITECT/ENGINEER

PLAN INFO
PLOT AREA_M2=814.05
AS_AT_SITE=826.38
FMB_OR_PIR=814.05
AS_PER_DOCUMENT=814.05
ROAD_WIDTH=4.00
AVG_PLOT_WIDTH=25.15
AVG_PLOT_DEPTH=64.00
ROAD_LENGTH=100.00
AREA_TYPE=OTHERS
SURVEY_NO=408/13, 408/14,408/22, 408/23, 408/24
PATTA_NO=3857.7384,3975,12369,9951
TALUK=KALKULAM
JURISDICTION TYPE= PANCHAYAT
SINGLE FAMILY BLDG=YES
OSR_APPLICABLE=NO
OSR_SURRENDER_OR_RETAIN=RETAIN
PREMIUM_FSI_REQUIRED=NO
OSR_SURRENDER_OR_RETAIN=YES
IS_APPROVED_LAYOUT=YES
ORGANIZATION_TYPE=PRIVATE
CRZ=NO
LAND_USE_ZONE = RESIDENTIAL
PLOT_NO=0
DISTRICT=KANYAKUMARI
IS_SWIMMING_POOL_EXISTS=NO
RWH_DECLARED=YES
IF_HERITAGE_TOWN_LESS THAN_1KM_RADIUS=NO

NOTE : ALL DIMENSION ARE IN METRE, SCALE : 1:100

AREA OF SITE		8.25.ARE	20.115.CENTS
AREA IN SQ "M"			SQ "FT"
SITE AREA		: 824.78	8874.61
PROPOSED PLINTH AREA			
GROUND FLOOR		: 73.88	794.95
FIRST FLOOR		: 27.07	291.16
TOTAL		: 100.95	1086.11
VACANT		: 751.12	8082.05
PROPOSED FLOOR AREA			
GROUND FLOOR		: 58.12	625.37
FIRST FLOOR		: 15.80	170.00
TOTAL		: 73.92	795.38

