




PLAN SHOWING THE PROPOSED CONSTRUCTION AFTER DISMANTLING THE EXISTING BUILDING BEARING DOOR NO:29-169A AT THENNAMKALA VILAI ,KEEZH VILAVOOR KONAM , KULASEKHARAM P.O HAVING RE.SY.NO:165/1B OF THUMBACODE "A" VILLAGE AND THIRPARAPPU TOWN PANCHAYAT, THIRUVATTAR TALUK,KANYAKUMARI DISTRICT.

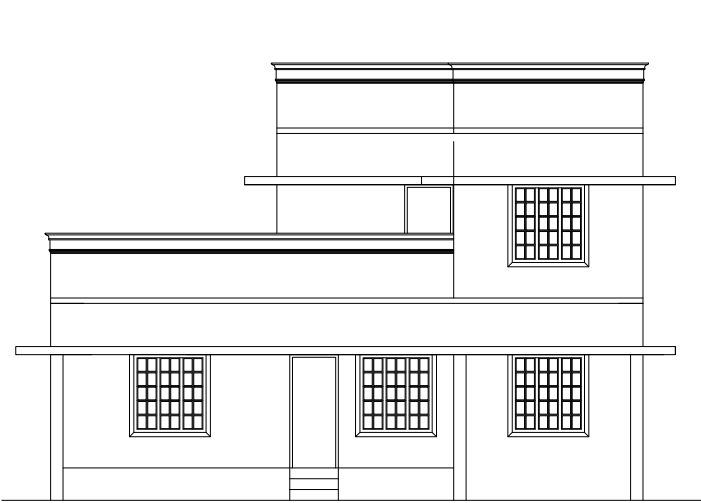


ELEVATION

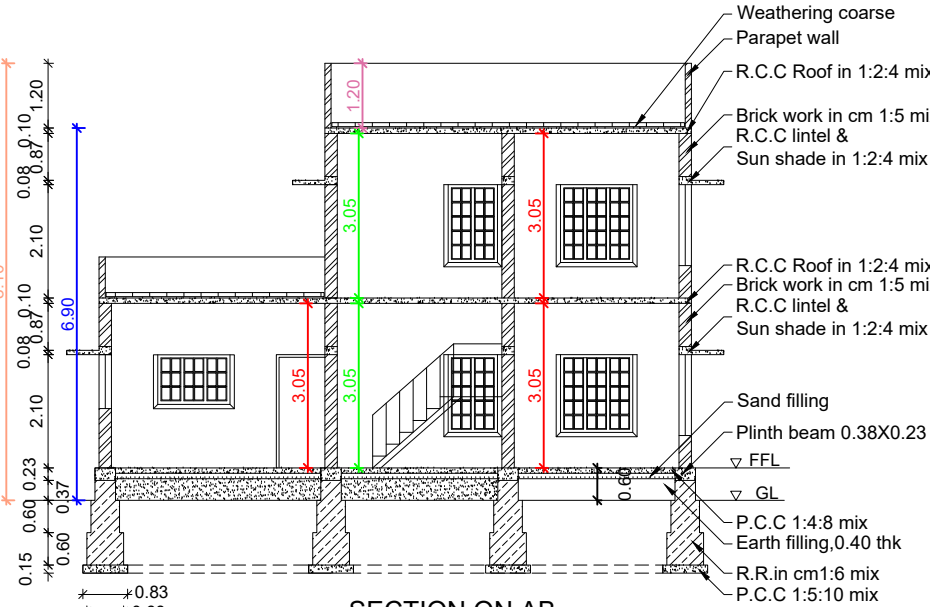

SECTION ON AB


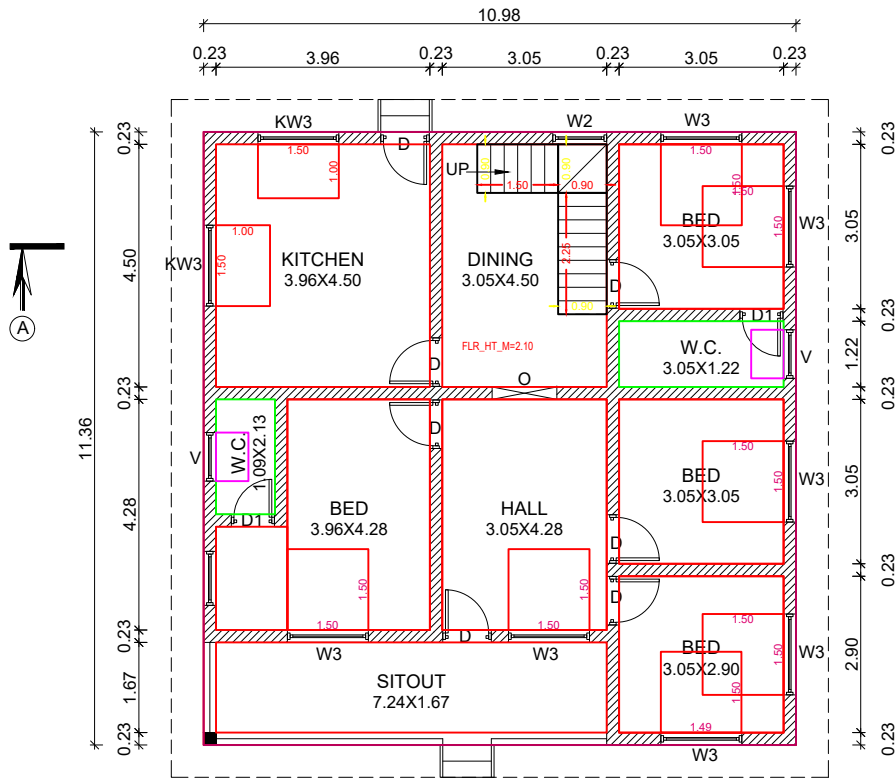


GROUND FLOOR PLAN

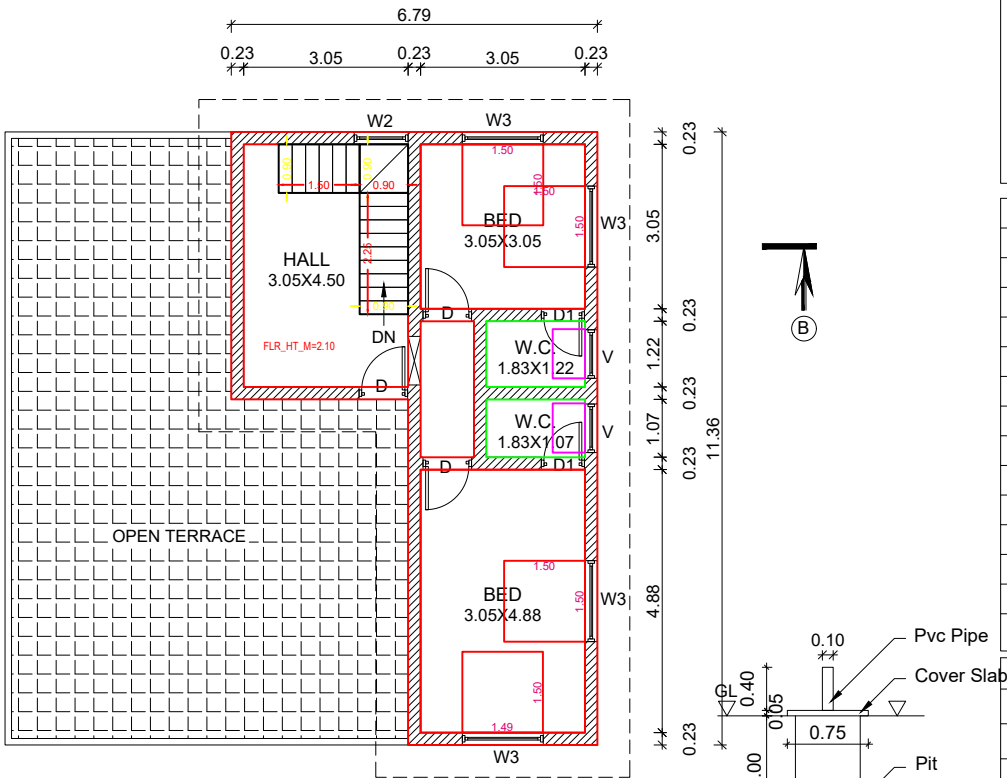


FIRST FLOOR PLAN


SOLID WASTE COMPOST PIT

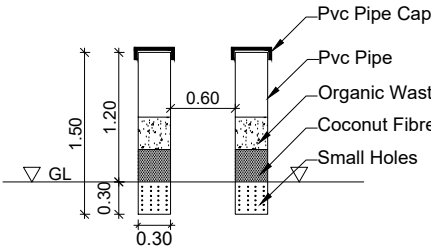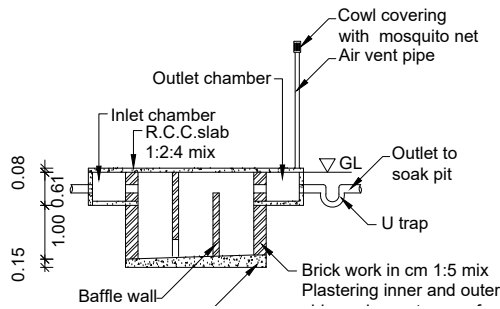


PIPE COMPOST PIT

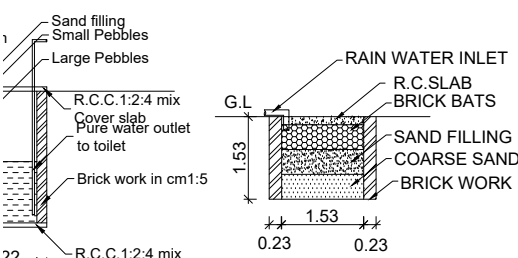

RAIN WATER HARVESTING PIT

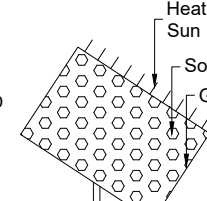

SOLAR SYSTEM

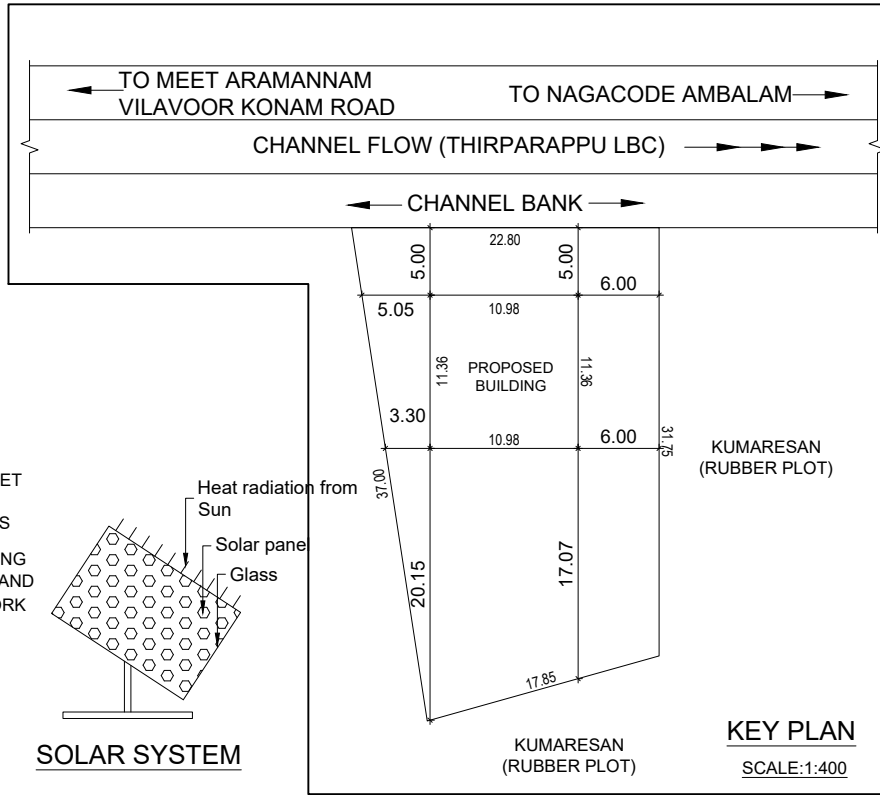

KEY PLAN
SCALE:1:400

PLAN INFO
PLOT AREA M2=708.23
AS AT SITE=689.75
FMB OR PLR=708.23
AS PER DOCUMENT=708.23
ROAD WIDTH=3.00
AVG PLOT WIDTH=22.80
AVG PLOT DEPTH=37.00
ROAD LENGTH=100.00
AREA TYPE=OTHERS
SURVEY NO=165/1B
PATTI NO=3999
TALUK=THIRUVATTAR
JURISDICTION TYPE=PANCHAYAT
SINGLE FAMILY BLDG=YES
OSR APPLICABLE=NO
OSR SURR BUYBACK RETAIN=RETAIN
PREMIUM FSI REQUIRED=NO
OSR SURRENDER OR BUYBACK=YES
IS APPROVED LAYOUT=YES
ORGANIZATION TYPE=PRIVATE
CRZ=NO
LAND USE ZONE = RESIDENTIAL
PLOT NO=0
DISTRICT=KANYAKUMARI
IS SWIMMING POOL EXISTS=NO
RWH DECLARED=YES
IF HERITAGE TOWN LESSTHAN 1KM RADIUS=NO

FOR OFFICE USE ONLY

NAME OF OWNER:

Mr.CHANDRAN ,S/O Mr.SIVARAMAN &
Mrs.RANI, W/O.Mr.CHANDRAN ,

AREA DETAILS - BUILDING

PLINTH AREA		
Ground Floor	124.75 Sq.m	1342.81 Sq.ft
First Floor	56.11 Sq.m	603.97 Sq.ft
Total	180.86 Sq.mt	1946.78 Sq.ft

FLOOR AREA		
Ground Floor	108.54 Sq.m	1168.32 Sq.ft
First Floor	38.52 Sq.m	414.63 Sq.ft
Total	147.06 Sq.mt	1582.95 Sq.ft

AREA DETAILS - PLOT		
Site Area	17.500 Cents	7.09 Are
	(708.225 Sq.m)	(7623.00 Sq.ft)
Vacant Area	583.48 Sq.m	6280.52 Sq.ft
F.S.I	180.86 / 708.23	0.26 < 2.00
PC	124.75 / 708.23	17.61 < 50

SCHEDULE OF JOINERIES

REF	DESCRIPTION	SIZE
D	Door	0.90X2.10
D1	Door	0.80X2.10
W3	Window	1.50X1.50
W2	Window	1.00X1.50
KW3	Window	1.50X1.00
V	Ventilator	0.90X0.60

ALL DIMENSIONS ARE IN METRE

SCALE : 1:100	DWG NO : 0 0 6 5 4 0 7 2 4
---------------	----------------------------------


S. J. J. J. J. J.
V. R. R. R. R. R.

SIGNATURE OF OWNER

Signature of Licence Surveyer

ER. A. PADMA KUMAR, M.TECH., MBA, MISTE
Consultant & Govt. Registered Civil Engineer
V. Padmas Builders & Engineers,
Kandativilakam Complex, Vandalakode (P.O.),
Kulasekharan, Co. 8443414432
Kanniyakumari District - 629 161

SIGNATURE OF ENGINEER

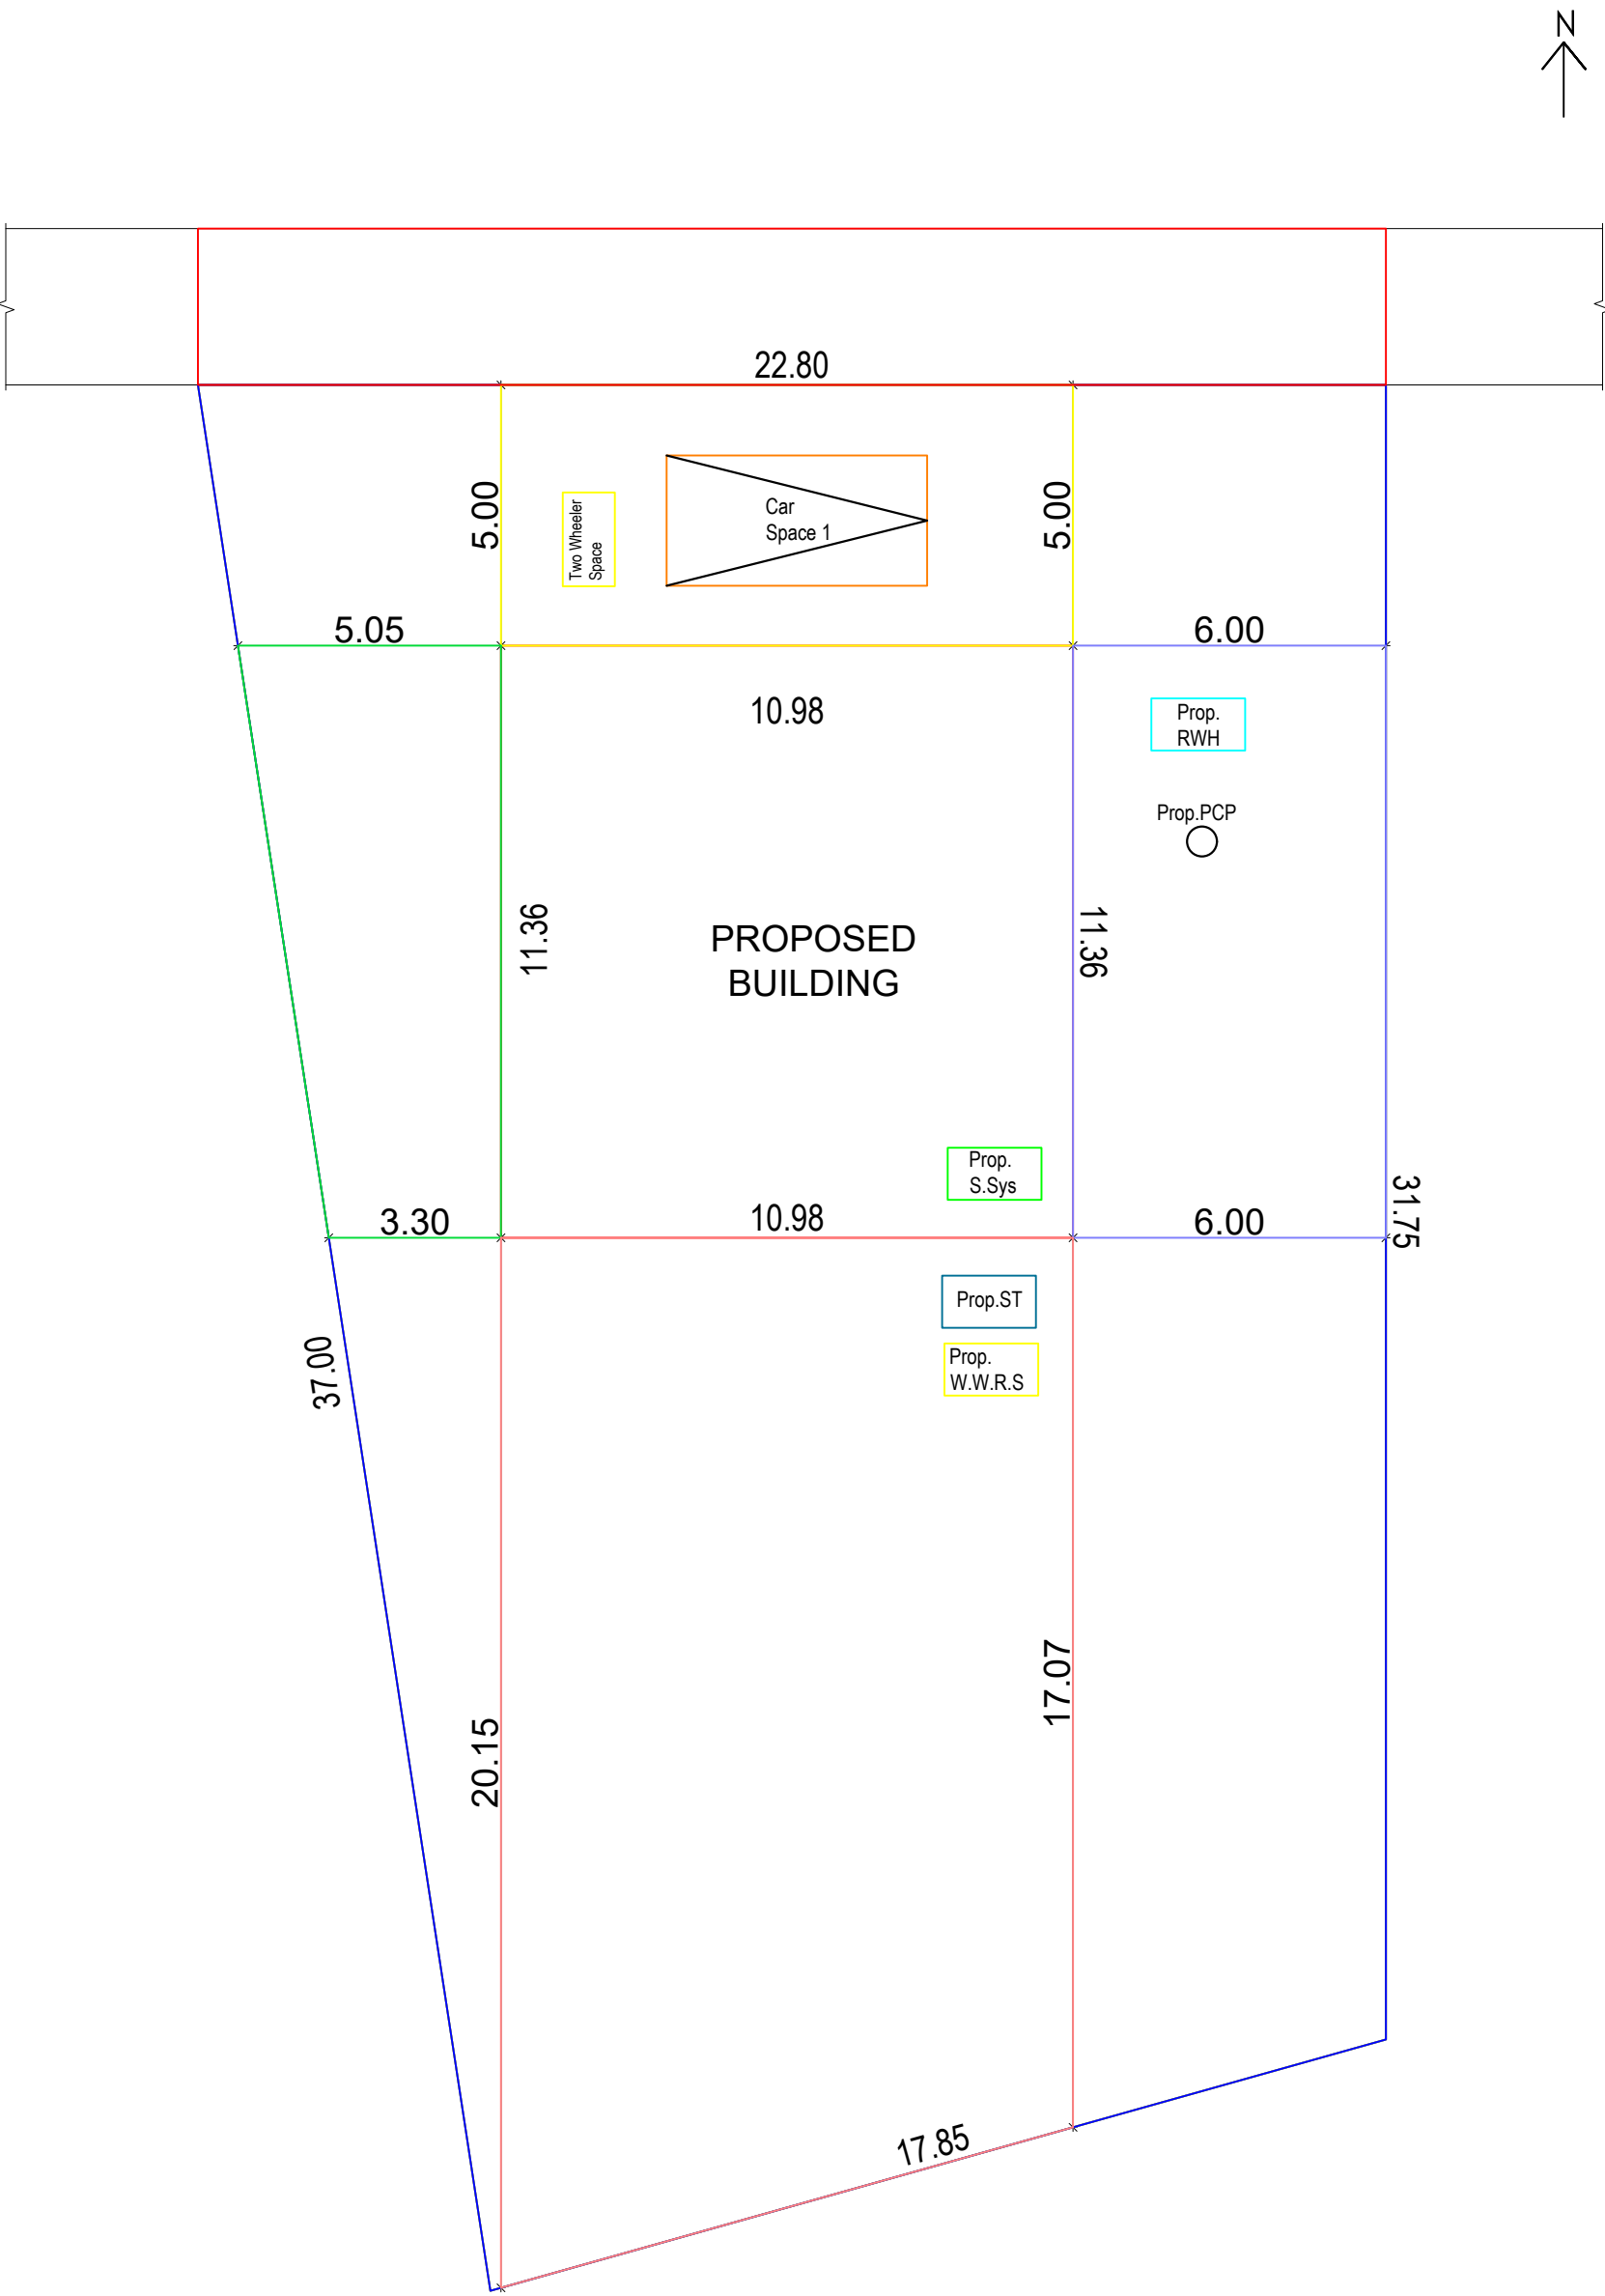

SITE PLAN
SCALE:1:100