

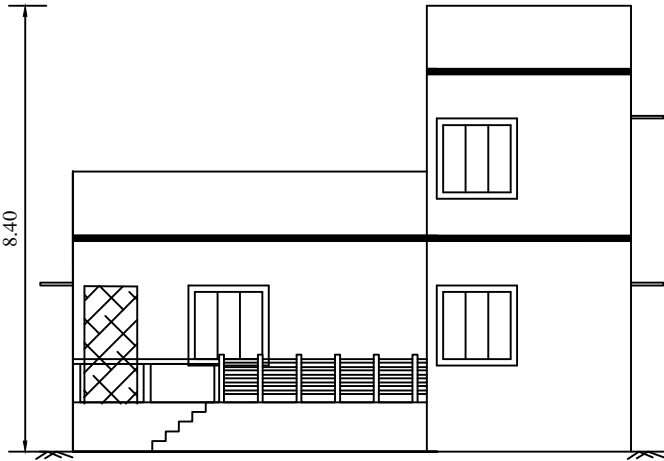


PLAN SHOWING THE PROPOSED CONSTRUCTION OF A RESIDENTIAL BUILDING AFTER DEMOLISION OF EXISTING BUILDING
IN EX DOOR NO 4/38B & N-SY-N0 : 587/6 AT POOVIYOOR OF SOUTH THAMARAIKULAM VILLAGE
IN SOUTH THAMARAIKULAM TOWN PANCHAYAT.



NAME OF OWNER:
1) P.SIVANTHIKANI

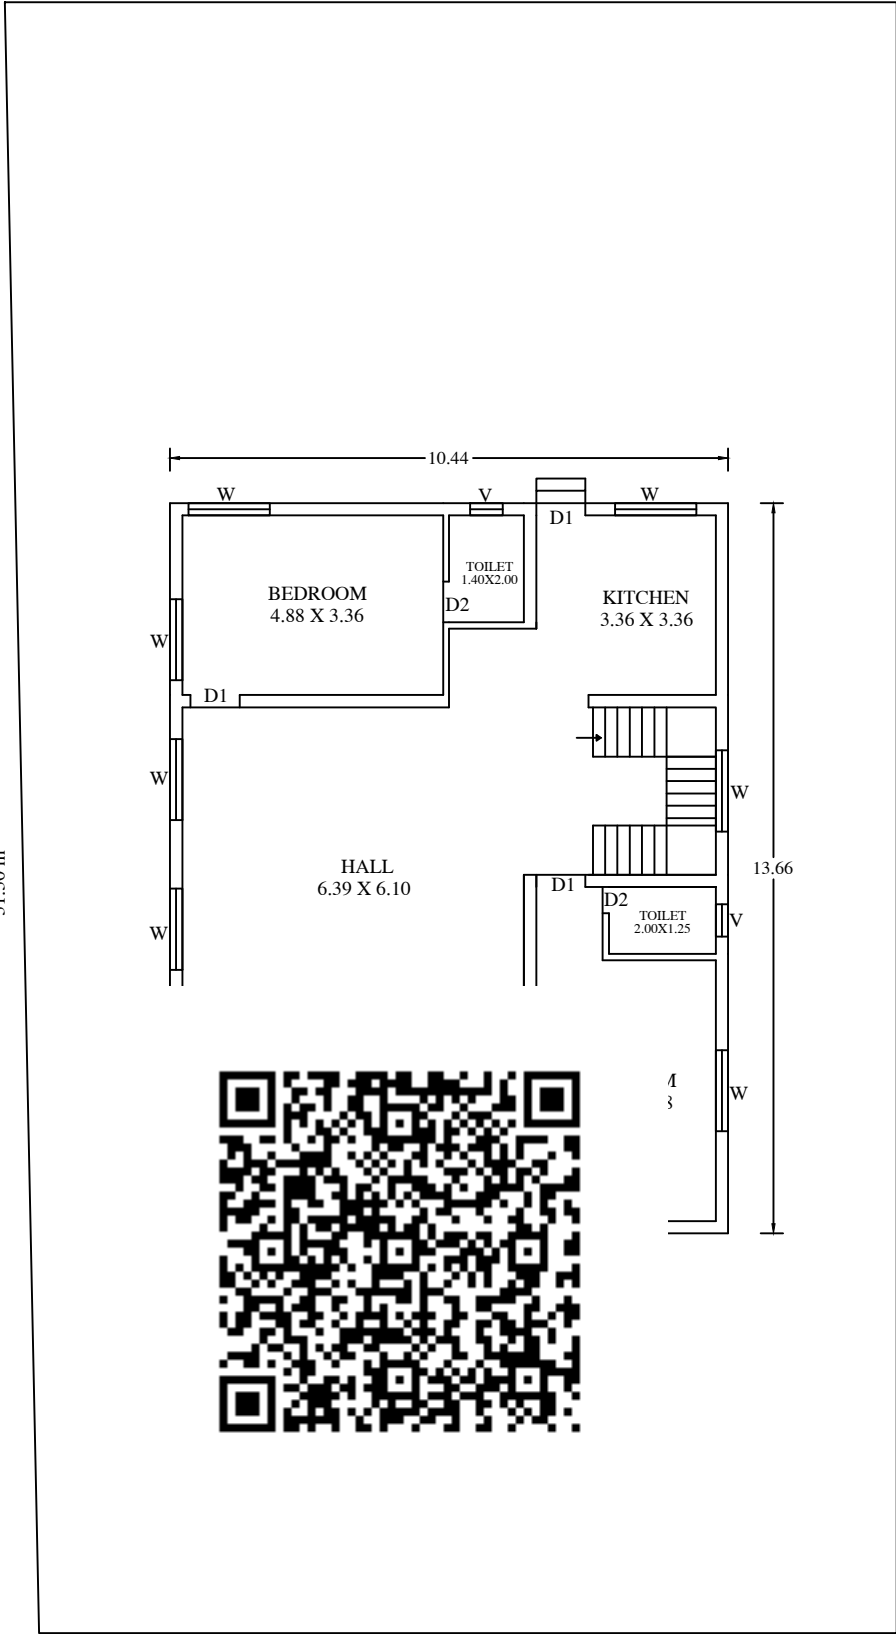



FRONT ELEVATION

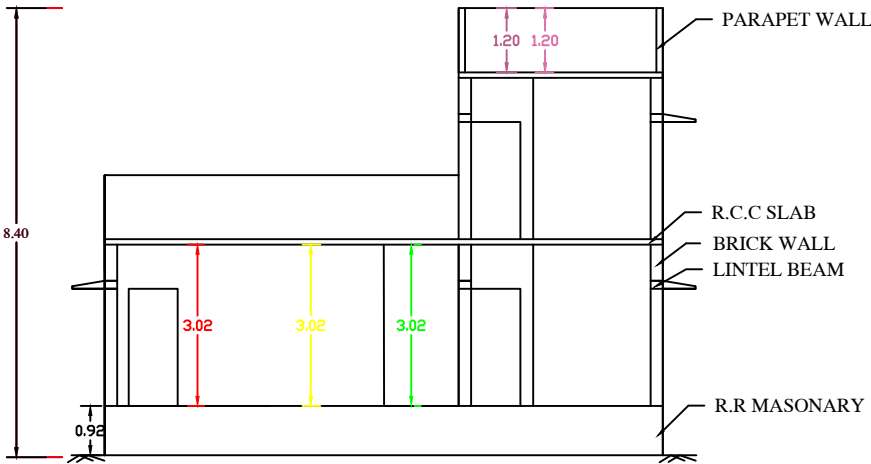


SECTION

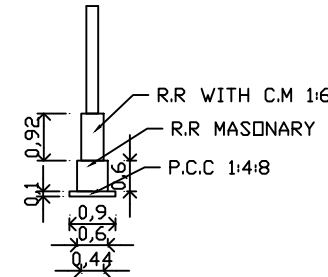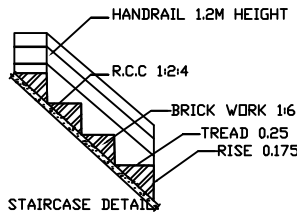

FOUNDATION

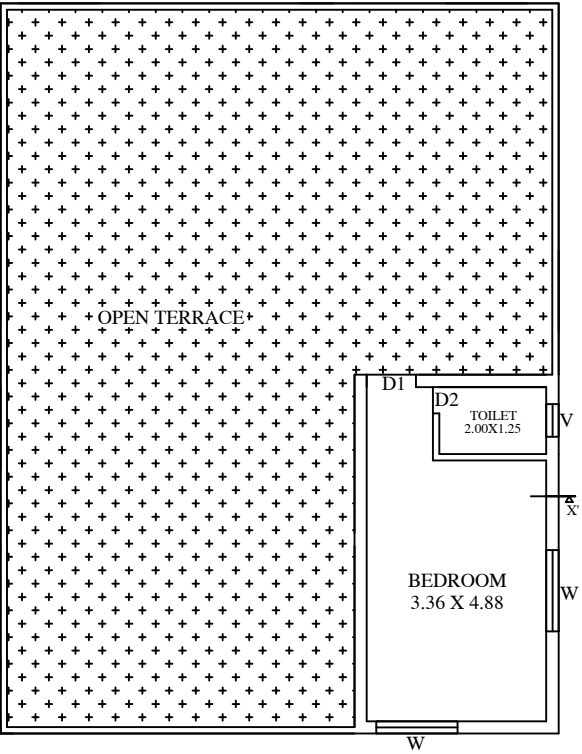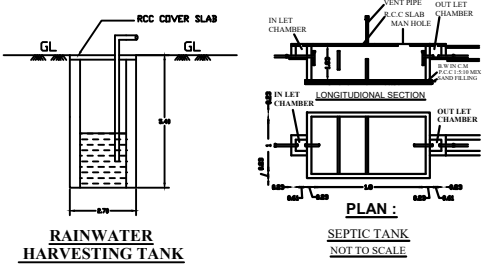

FIRST FLOOR PLAN

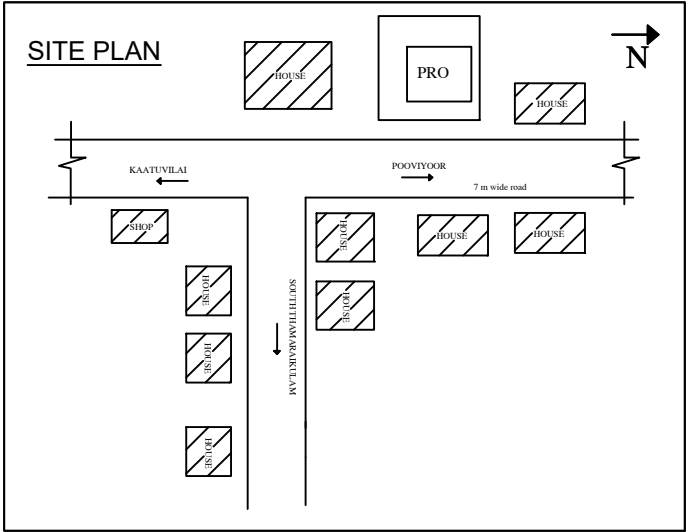

AREA STATEMENT

DESCRIPTION	SQ.FT	SQ.M
SITE EXTENT	5380	499.804
PRO.GROUND FLOOR	1539	143
PRO.FIRST FLOOR	280	26
TOTAL BUILDING AREA	1819	169
OPEN SPACE	3841	357

F.S.I : 0.34

PLOT COVERAGE : 29%

SCHEDULE OF JOINERIES

TYPE	DESCRIPTION	SIZE
D	MAIN DOOR	1.00X2.13
D1	DOOR	0.91X2.13
D2	DOOR	0.76X2.13
W	WINDOW	1.52X1.52
KW	KITCHEN WINDOW	1.52X0.91
V	VENTILATOR	0.91X0.61

P. Sivanthikani

SIGNATURE OF APPLICANT

Er. P. JEBA NALWIN
B.E CIVIL ENGINEER
LEELA CONSTRUCTION
SOUTH THAMARAIKULAM, K.K DIST-629701
97896 29746

150 / LS / 2024 / 00011

SIGNATURE OF REGISTERED ENGINEER

DRAWN BY : Er. P.Jeba Nalwin BE

MOB NO: 9789629746