



PLAN SHOWING THE PROPOSED CONSTRUCTION OF COMMERCIAL BUILDING IN
RE.SY.NO: 123 / 42 AT MISSION COMPOUND OF ARALVAIMOZHI NORTH VILLAGE IN
ARALVAIMOZHI TOWN PANCHAYAT, THOVALAI TALUK, KANYAKUMARI DISTRICT.






NAME OF OWNER : Mr.C.TITUS

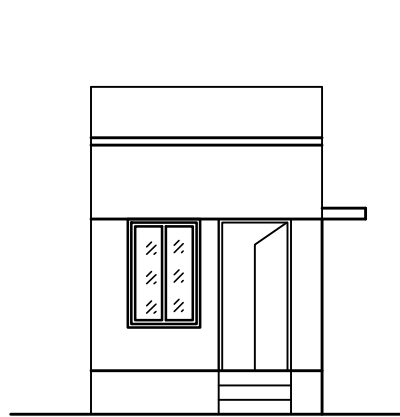

ELEVATION

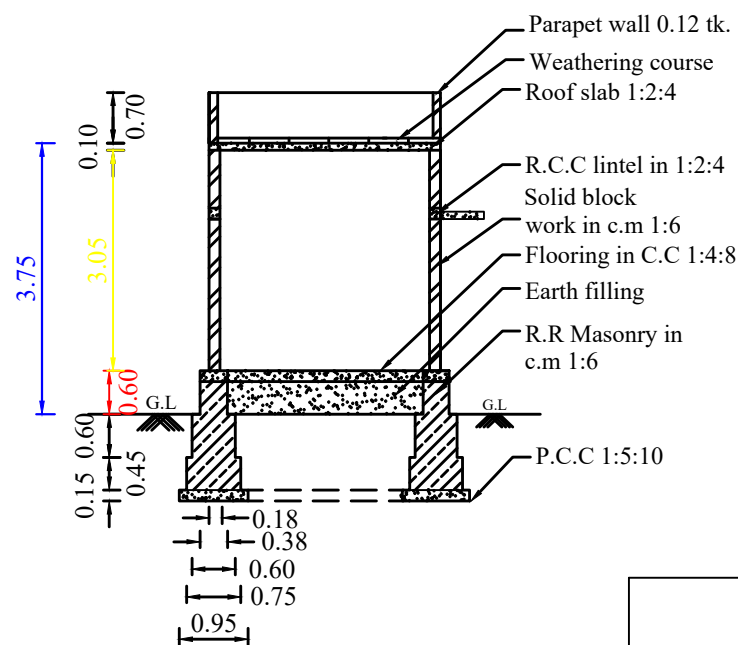


SECTION ON A-B

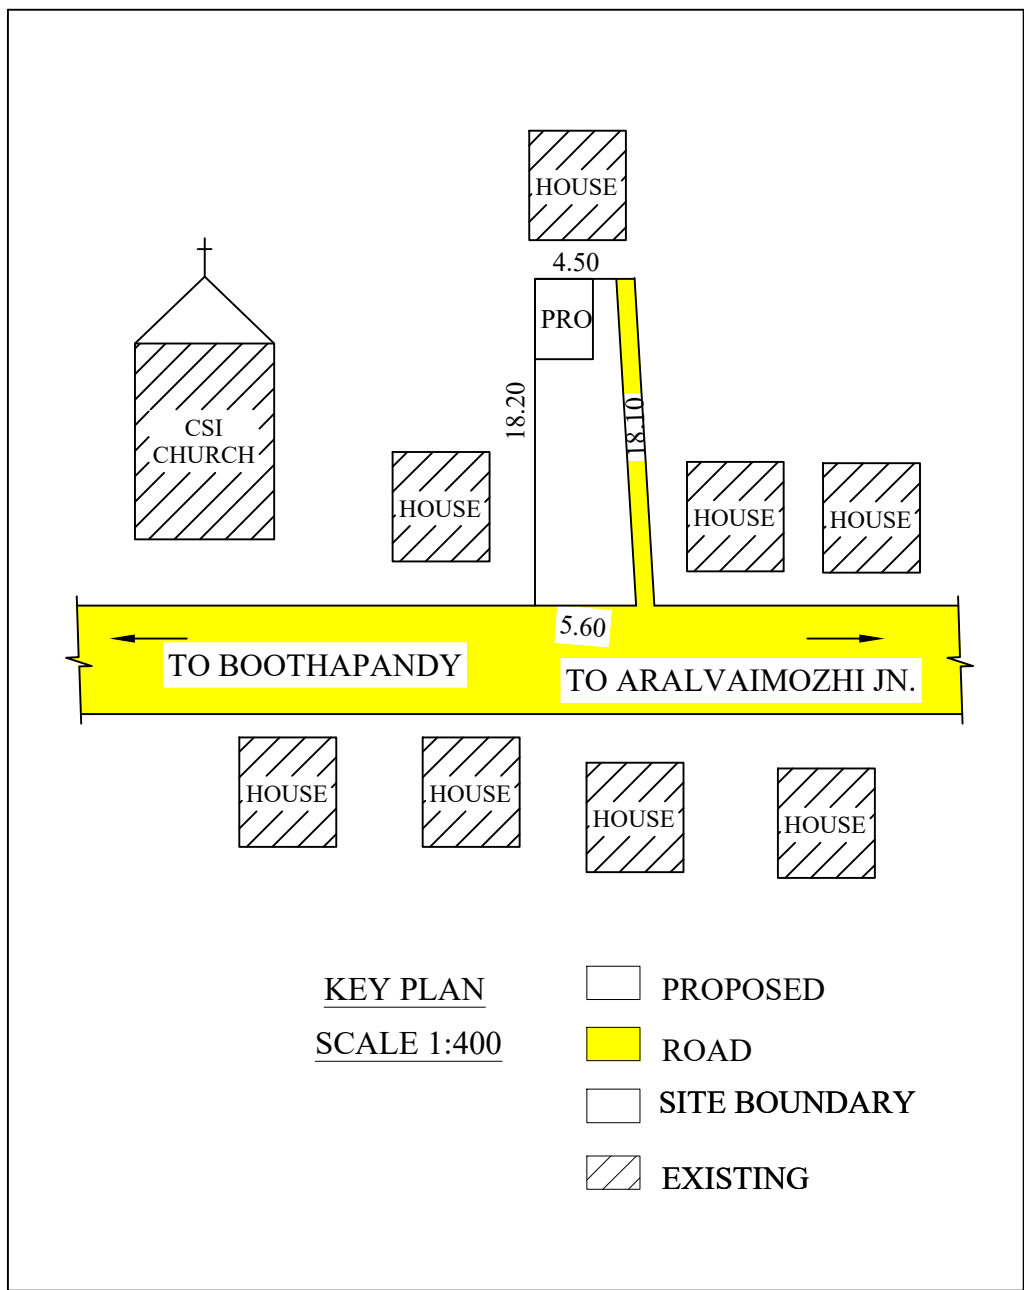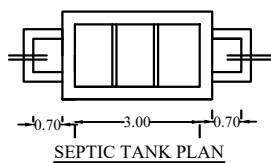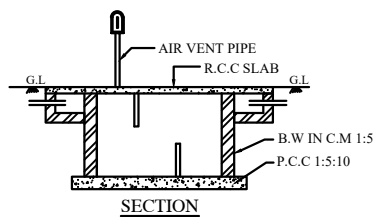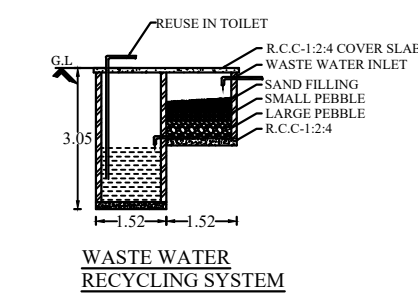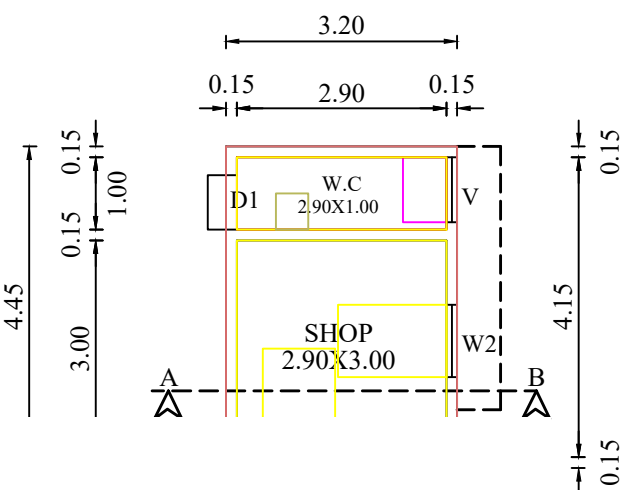


KEY PLAN
SCALE 1:400


PROPOSED
ROAD
SITE BOUNDARY
EXISTING

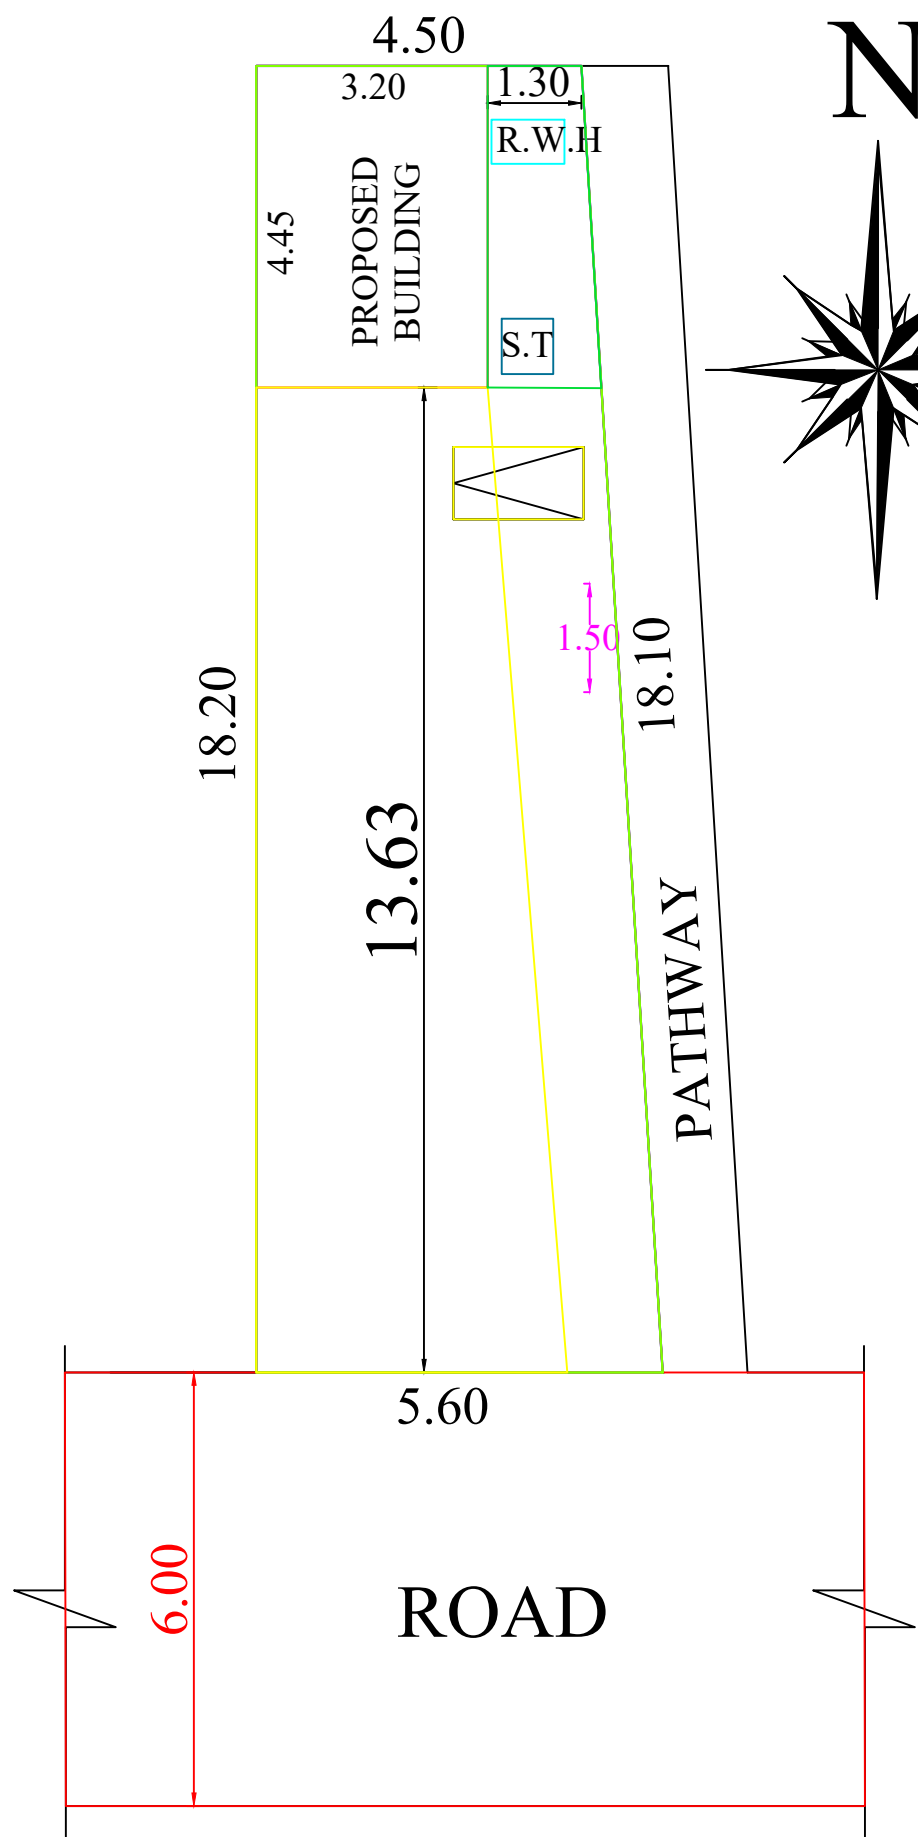

SITE PLAN
SCALE 1:100

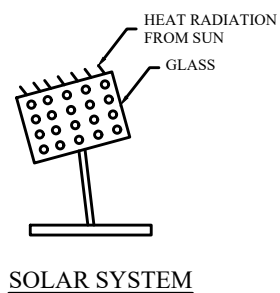

SOLAR SYSTEM

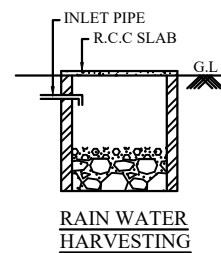

RAIN WATER HARVESTING

PLAN INFO
PLOT_NO
TALUK=THOVALAI
DISTRICT=KANNYAKUMARI
PLOT_AREA_M2=91.50
JURISDICTION_TYPE=PANCHAYAT
PATTA_NO=1714
SINGLE_FAMILY_BLDG=NO
SURVEY_NO=123 / 42
LAND_USE_ZONE = COMMERCIAL
CRZ=NO
SECURITY_ZONE=NO
ACCESS_WIDTH_M=6.00
WHETHER_GOVT_OR_AIDED_SCHOOL=NO
AS_AT_SITE=91.50
FMB_OR_PLR=91.50
AS_PER_DOCUMENT=91.50
ROAD_WIDTH=6.00
ROAD_LENGTH=100
AVG_PLOT_DEPTH=18.10
AVG_PLOT_WIDTH= 5.10
RWH_DECLARED=YES
BUILDING_NEAR_TO_RIVER=NO
OSR_APPLICABLE =NO
OSR_SURRENDER_OR_BUYBACK=BUYBACK
PREMIUM_FSI_REQUIRED=NO
IS_APPROVED_LAYOUT=NO
AREA_TYPE=OTHERS
BUILDING_NEAR_MONUMENT=NO
BUILDING_NEAR_GOVT_BLDG=NO
PROVISION_FOR_GREEN_BUILDINGS_AND_SUSTAINABILITY=NO
FIRE_PROTECTION_AND_FIRE_SAFETY_REQUIREMENTS=NO
NOC_FOR_CONSTRUCTION_NEAR_MONUMENT=NO
FIRE_PROTECTION_AND_FIRE_SAFETY_REQUIREMENTS=YES
NOC_FIRE_DEPT=YES
BLOCK_1_INDIVIDUAL_RESIDENCE_MEMBER_COUNT=4
BLOCK_1_INDIVIDUAL_NON_RESIDENTIAL_MEMBER_COUNT
BLOCK_1_B-SHOP_MEMBER_COUNT=5
BLOCK_1_B-PCO_MEMBER_COUNT=1
IS_SWIMMING_POOL_EXISTS=NO
IF_HERITAGE_TOWN_LESSTHAN_1KM_RADIUS=NO


AREA DETAILS

AREA OF SITE	: 91.50 Sq.m	984.90 Sq.ft
PLINTH AREA	: 14.24 Sq.m	153.28 Sq.ft
FLOOR AREA	: 11.60 Sq.m	124.86 Sq.ft
VACANT AREA	: 77.26 Sq.m	831.62 Sq.ft

REFERENCE

D	DOOR	1.00 X 2.10
D1	DOOR	0.75 X 2.10
W2	WINDOW	1.00 X 1.50
V	VENTILATOR	0.90 X 0.60

ALL DIMENSIONS ARE IN METER
SCALE 1:100

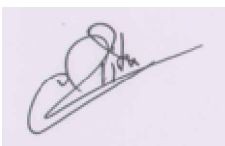

OWNER

Signature of Licensed Engineer

J. MARIA RAJASEKAR, D.C.E., D.C.T. B.Tech
Licensed Building Engineer,
SUBASHNAGAR, ARALVAIMOZHI,
Cell: 9443184396