



PLAN SHOWING THE PROPOSED CONSTRUCTION OF RCC RESIDENTIAL BUILDING IN R.SY.NO: 123/4A, 123/4B OF KEEZH MIDALAM-A VILLAGE AT PERIYAVILAI IN PALAPPALLAM TOWN PANCHAYAT, KILLIYOOR TALUK, KANYAKUMARI DISTRICT.


NAME AND ADDRESS OF THE OWNER:-
Mr.D. DAVISH MERBINLAL,
S/O.Mr. S. DELTER,
PERIYAVILAI, ALANCHY,
PALAPPALLAM POST.

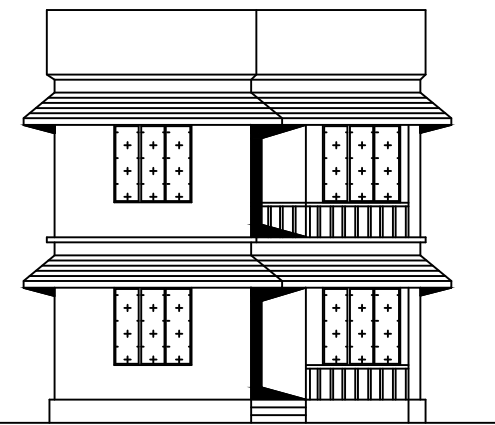


ELEVATION

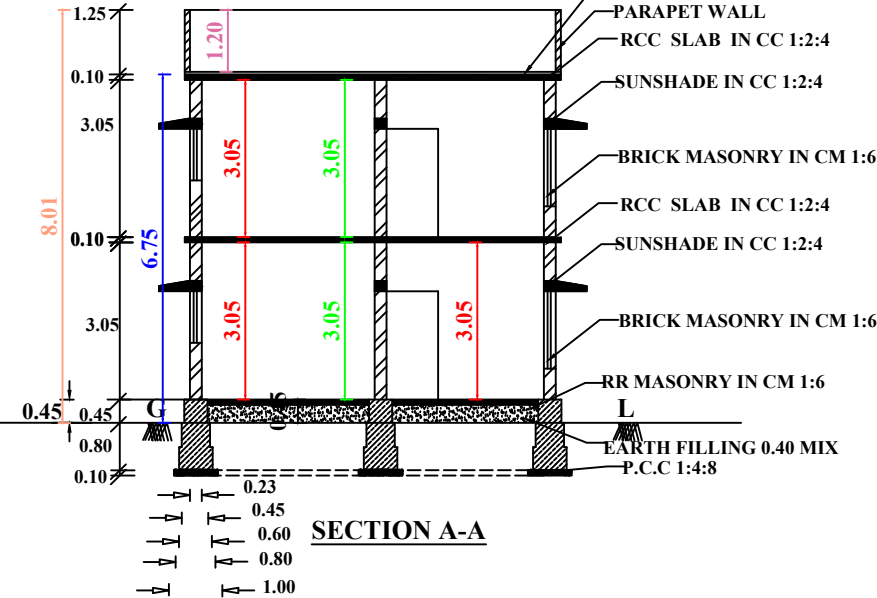


SECTION A-A

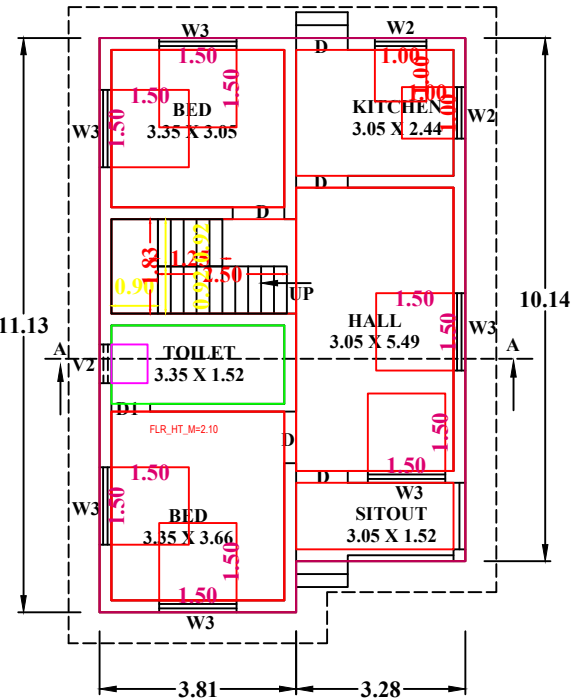


PLAN(GROUND FLOOR)

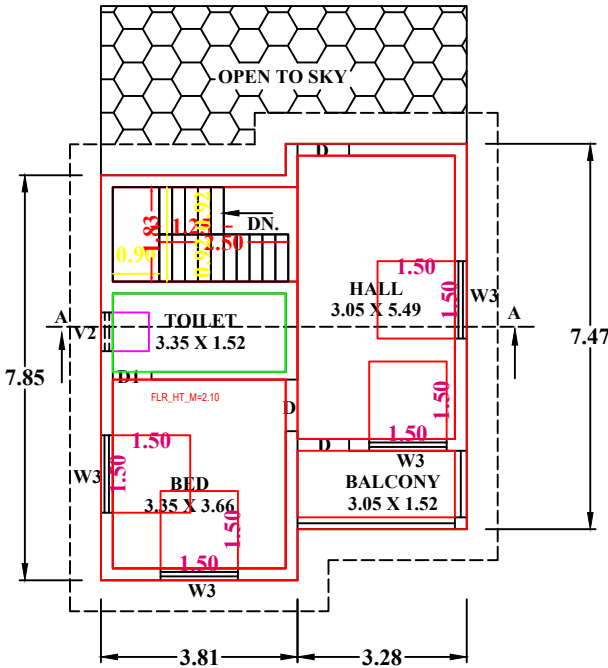

PLAN(FIRST FLOOR)

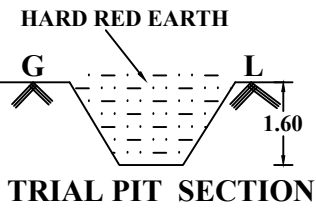


TRIAL PIT SECTION

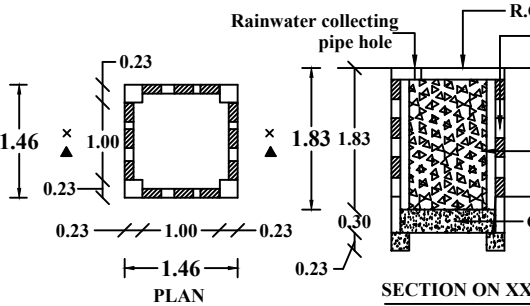


PLAN

SECTION ON XX

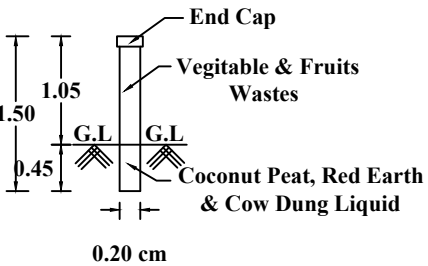


PIPE COMPOSTER

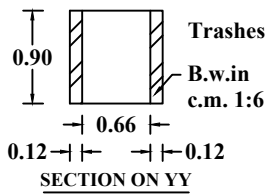


SECTION ON YY

PLAN


WASTE TRASH PIT

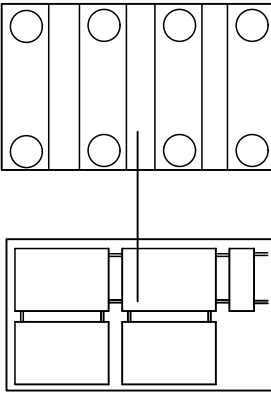


SOLAR WATER
HEATING SYSTEM

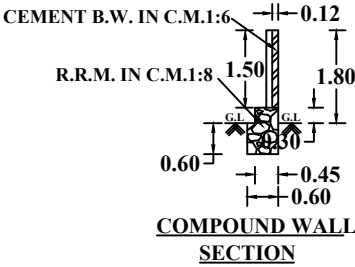


COMPOUND WALL
SECTION

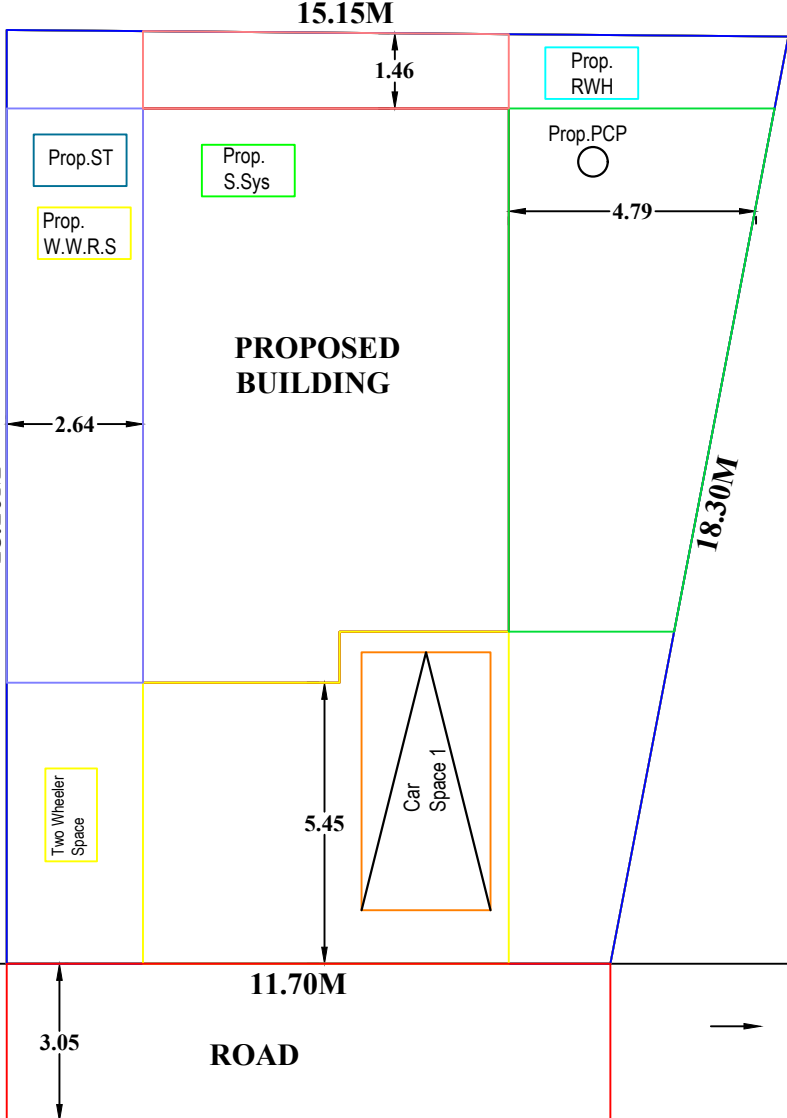


SITE PLAN
SCALE : 1:100

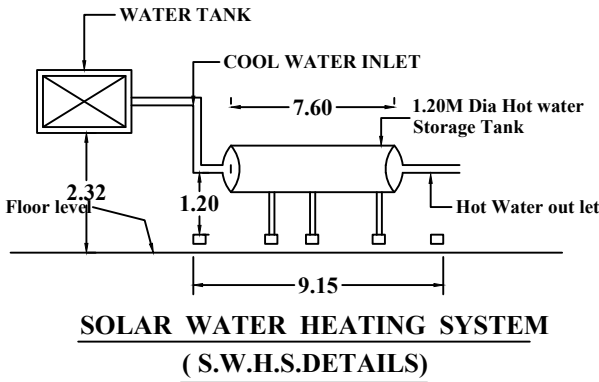


SOLAR WATER HEATING SYSTEM
(S.W.H.S.DETAILS)

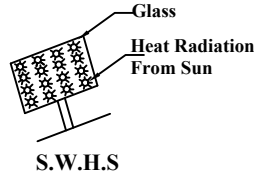


S.W.H.S

 

WICKET GATE

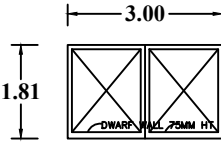

MAIN GATE

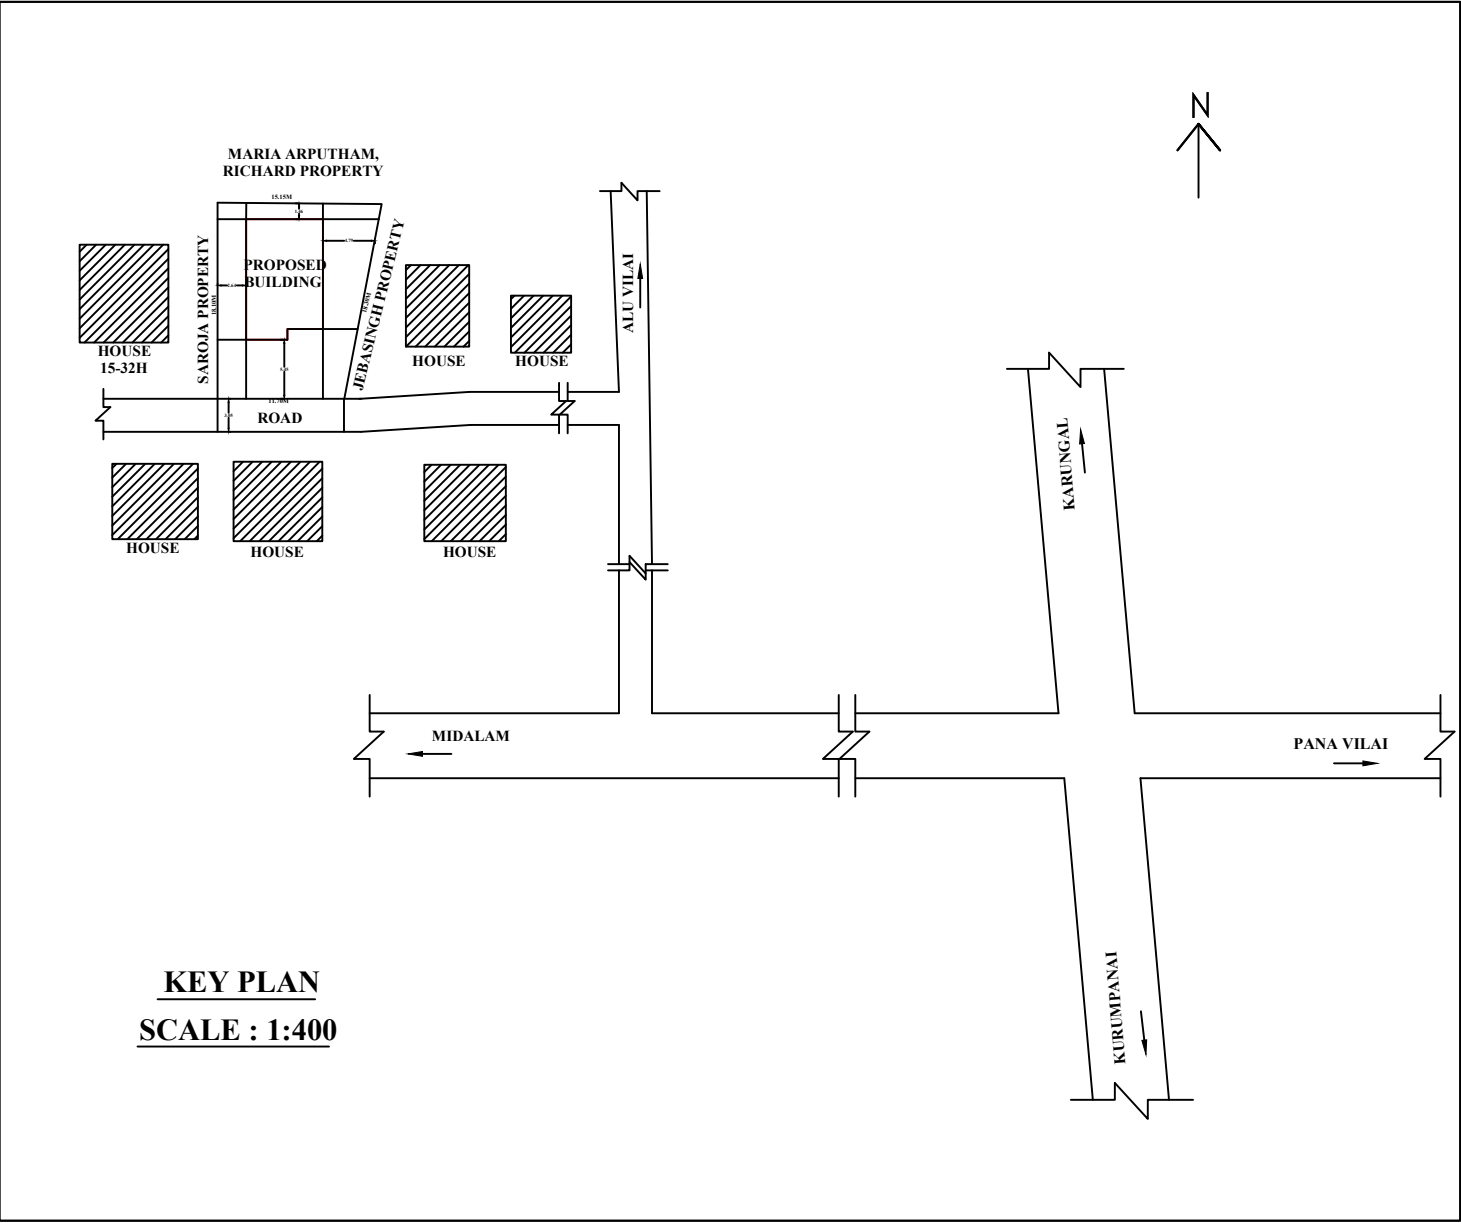

KEY PLAN
SCALE : 1:400

JOINERY DETAILS		
M.D : MAIN DOOR	:	1.00 x 2.10
D: DOOR	:	0.90 x 2.10
D1: DOOR	:	0.75 x 2.10
W3 : WINDOW	:	1.40 x 1.50
W2 : WINDOW	:	1.00 x 1.50
K.W3 : WINDOW	:	1.40 x 1.00
K.W2 : WINDOW	:	1.00 x 1.00
V : VENTILATOR	:	0.75 x 0.75
LEGEND		
PROPOSED :-		
SITE BOUNDARY :-		
ROAD, PATHWAY :-		
EXISTING BUILDINGS :-		

D Davish

SIGNATURE OF LAND AND
BUILDING OWNER:

E. D. Davidson, DCE.
Licenced Engineer
Signature of the Licenced Surveyor
Devicod Jn., Udayamarthandam P.O.
Mob: +91-9488274478, +91-9445294773

SIGNATURE OF LICENCE
ARCHITECT/ENGINEER

NOTE : ALL DIMENSION ARE IN METRE, SCALE : 1:100		
AREA OF SITE	2.54.ARE	6.271.CENTS
AREA IN SQ "M"		
SITE AREA	:	253.79
PROPOSED PLINTH AREA		
GROUND FLOOR	:	75.66
FIRST FLOOR	:	54.41
TOTAL	:	130.07
VACANT	:	178.34
PROPOSED FLOOR AREA		
GROUND FLOOR	:	56.38
FIRST FLOOR	:	38.72
TOTAL	:	95.10
SQ "FT"		
SITE AREA	:	2730.75
GROUND FLOOR	:	814.10
FIRST FLOOR	:	585.45
TOTAL	:	1399.55
VACANT	:	1918.94
PROPOSED FLOOR AREA		
GROUND FLOOR	:	606.65
FIRST FLOOR	:	416.63
TOTAL	:	1023.28

PLOT AREA DETAILS		
R.S.NO	CENTS	Sq m
123/4A	1.250	50.588
123/4B	5.021	203.200
Total	6.271	253.787