

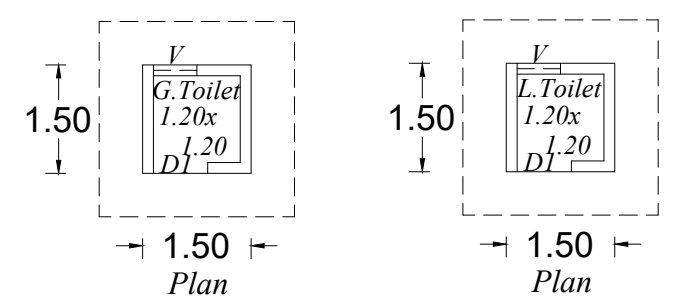
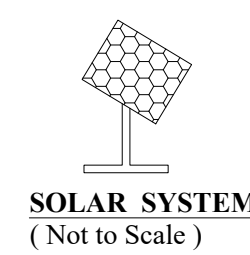
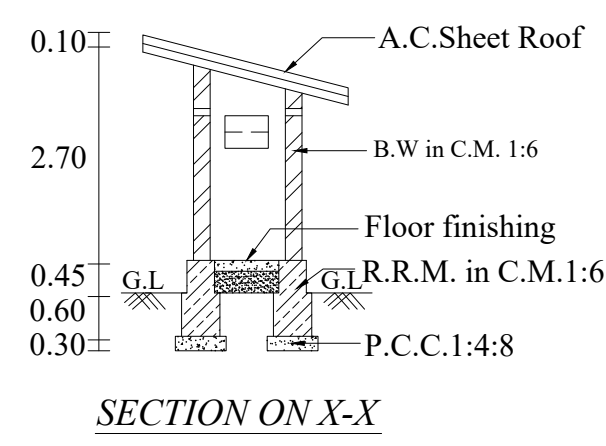
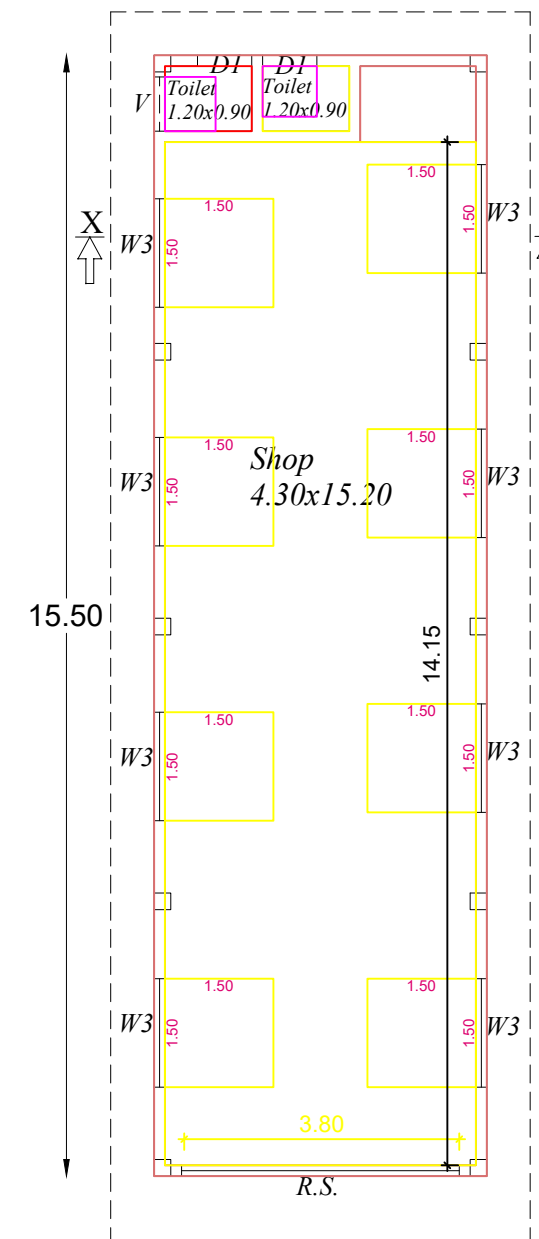
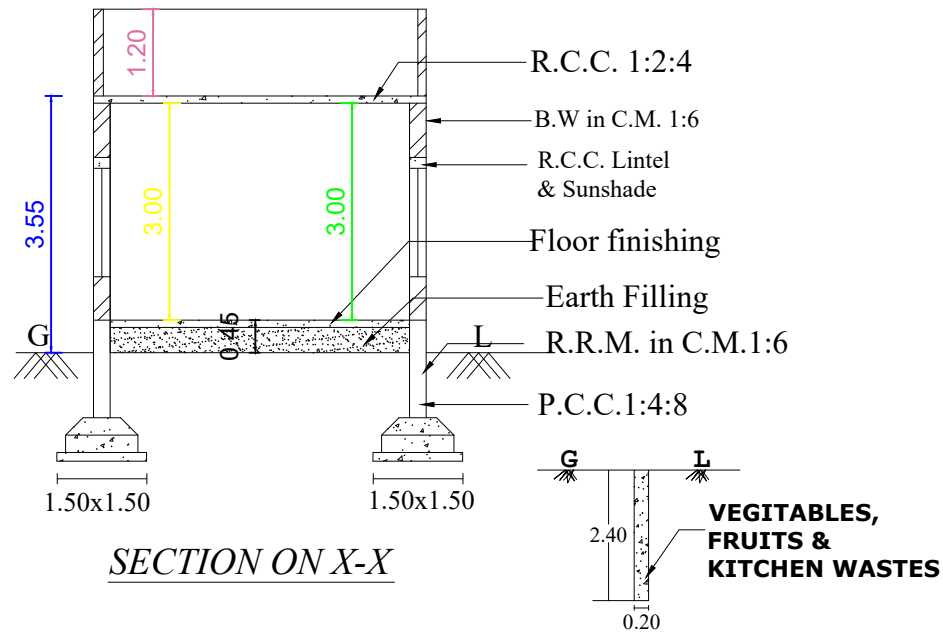






PLAN SHOWING THE PROPOSED CONSTRUCTION OF R.C.C. ROOF SHOP BUILDING AT AKKANA VILAI, MARUTHOORKURICHI P.O.,
IN R.Sy. Nos. 208 / 20 B OF VALVACHAGOSTAM 'A' VILLAGE, VALVACHAGOSTAM TOWN PANCHAYAT., KALKULAM TALUK,
K.K. DIST. OWNED BY: Mr. G. JUSTUS, S/O. Mr. GNANAMUTHU.

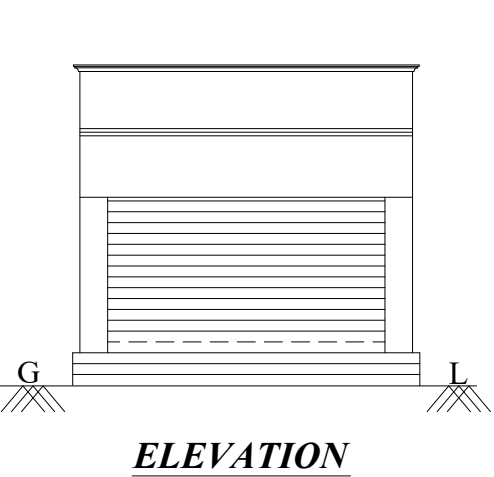



PLAN INFO
PLOT_AREA_M2=222.58
OSR_APPLICABLE=NO
OSR_SURR_BUYBACK_RETAIN=RETAIN
PREMIUM_FSI_REQUIRED=NO
OSR_SURRENDER_OR_BUYBACK=YES
IS_APPROVED_LAYOUT=YES
ORGANIZATION_TYPE=PRIVATE
CRZ=NO
BLOCK_1_B-SHOP_MEMBER_COUNT=1
ROAD_WIDTH=7.20
ROAD_LENGTH=100.00
AVG_PLOT_DEPTH= 23.80
AVG_PLOT_WIDTH= 10.00
LAND_USE_ZONE = COMMERCIAL
PLOT_NO=0
DISTRICT=KANYAKUMARI
AREA_TYPE=OTHERS
SURVEY_NO=208/20B
PATTA_NO=12094
TALUK=KALKULAM
AS_AT_SITE=221.03
FMB_OR_PLR=222.58
AS_PER_DOCUMENT=222.58
JURISDICTION_TYPE=PANCHAYAT
IS_SWIMMING_POOL_EXISTS=NO
RWH_DECLARED=YES
IF_HERITAGE_TOWN_LESSTHAN_1KM_RADIUS=YES

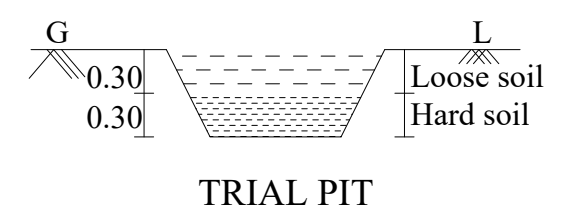

Site Plan Scale : 1:100

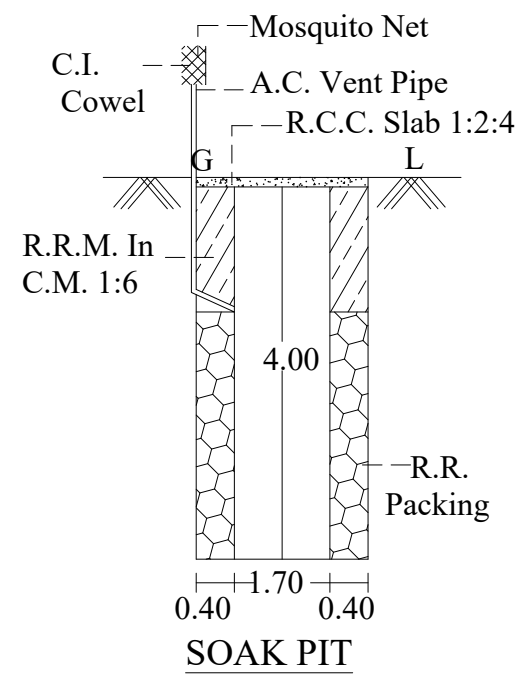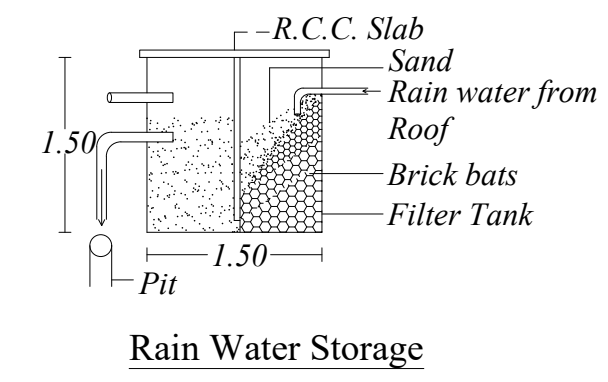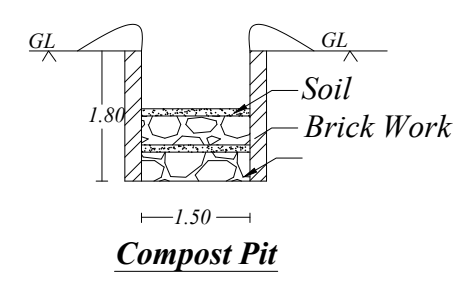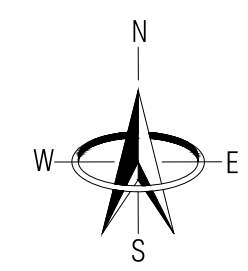

REFERENCE		
Area of site : 5.500 Cents / 222.58 M ²		
Plinth Area	Carpet Area	
G.F. : 71.30 M ² (767 Sft)	G.F. : 57.04 M ² (614 Sft)	
Vacant Area : 151.28 M ² (1,628 Sft.)		
Doors	Rolling Shutter	Ventilators
D1 : 0.75x2.10	R.S. : 4.00x2.50	V : 0.75x0.90
 Owner  A. ARONESH DCE Engineer - Grade III-RE Reg No: RE III/KRDTCP/002/2024 Opp to Panchayat Office, Viricoode & (P O) Cell: 9443162900, 9944373900 E.mail: aronesh14@gmail.com Engineer		

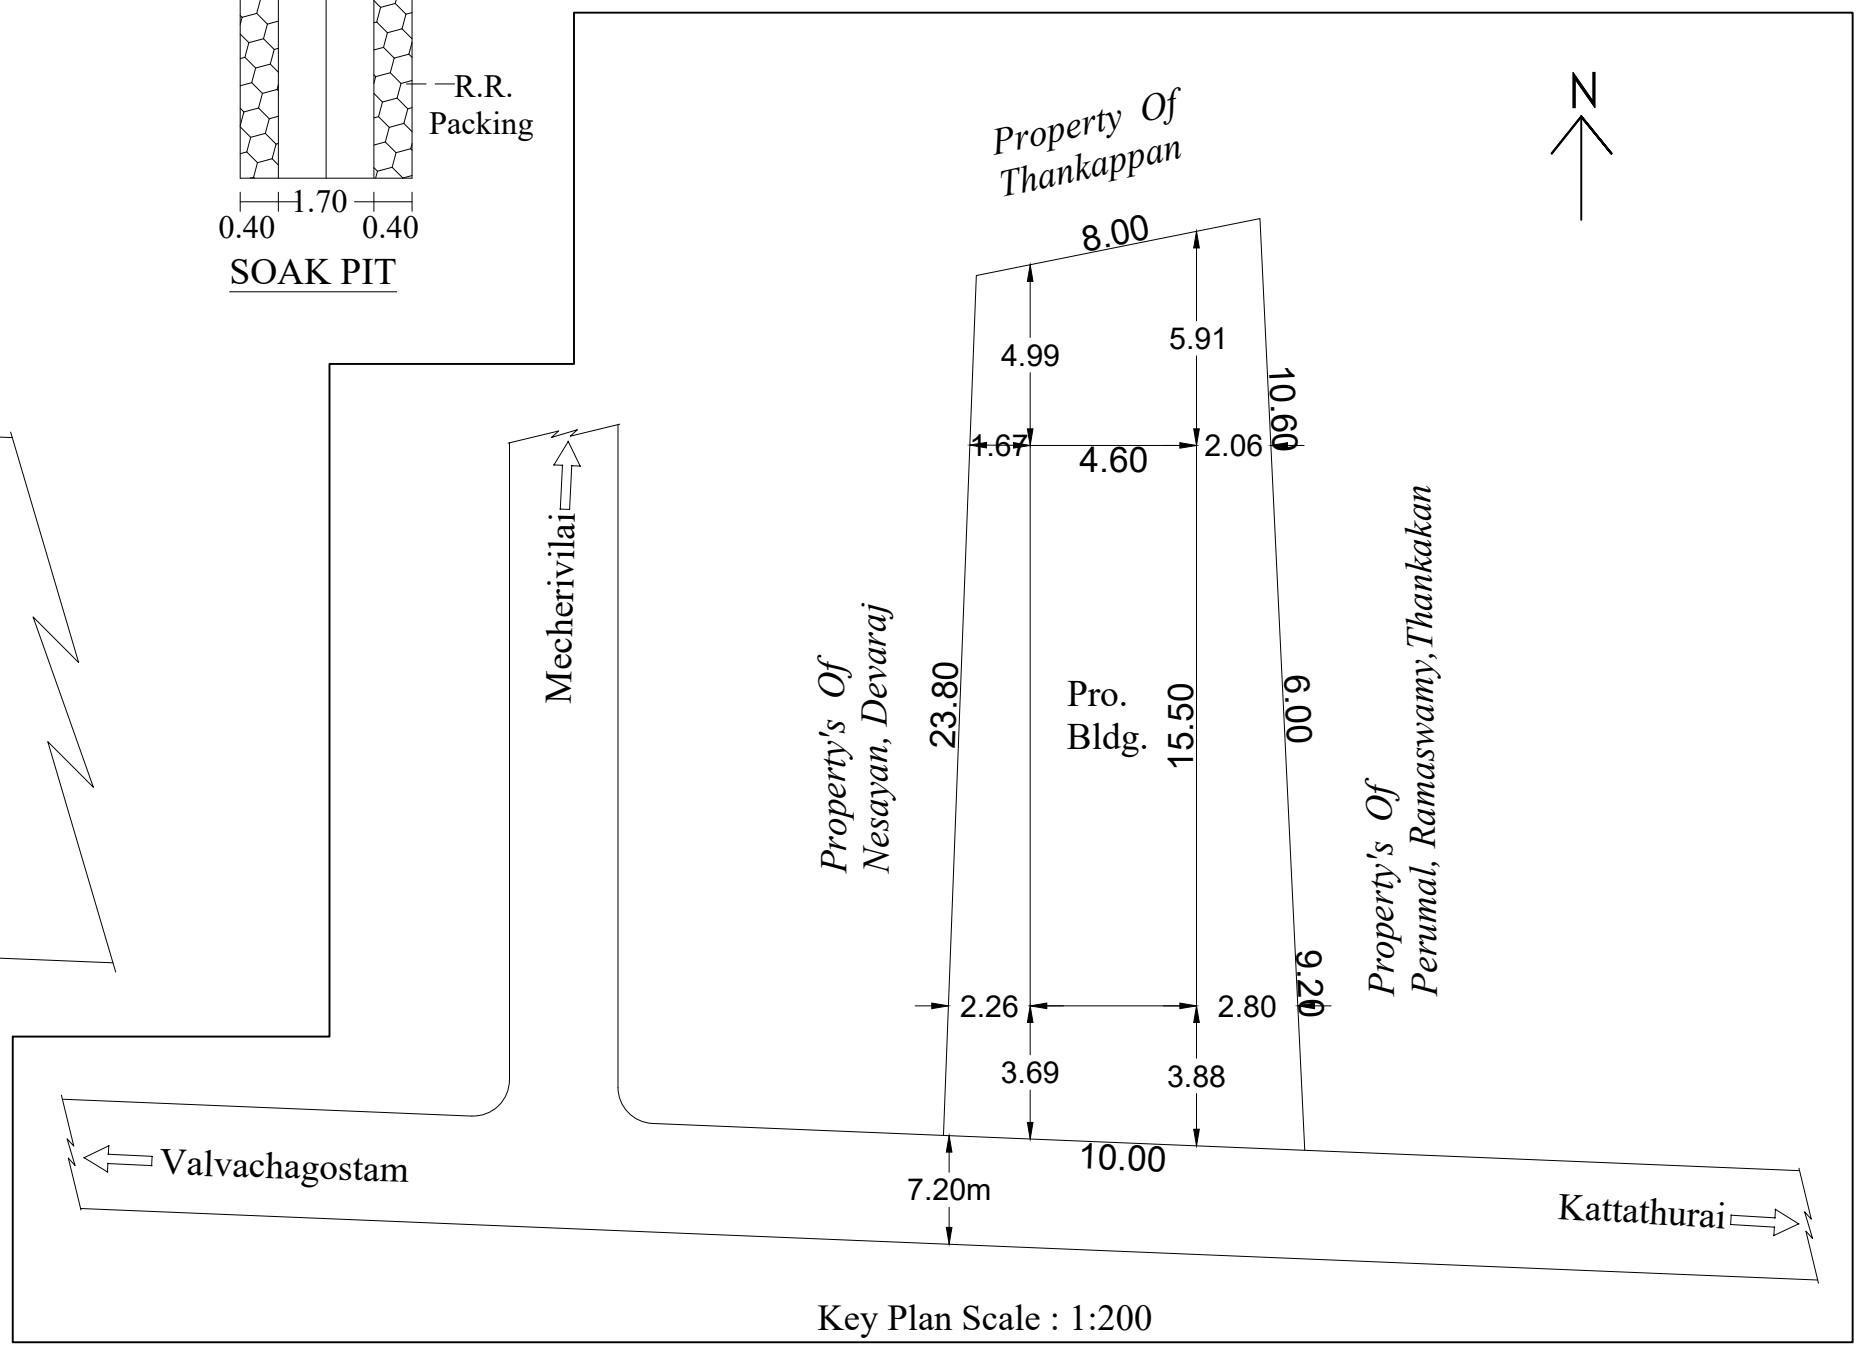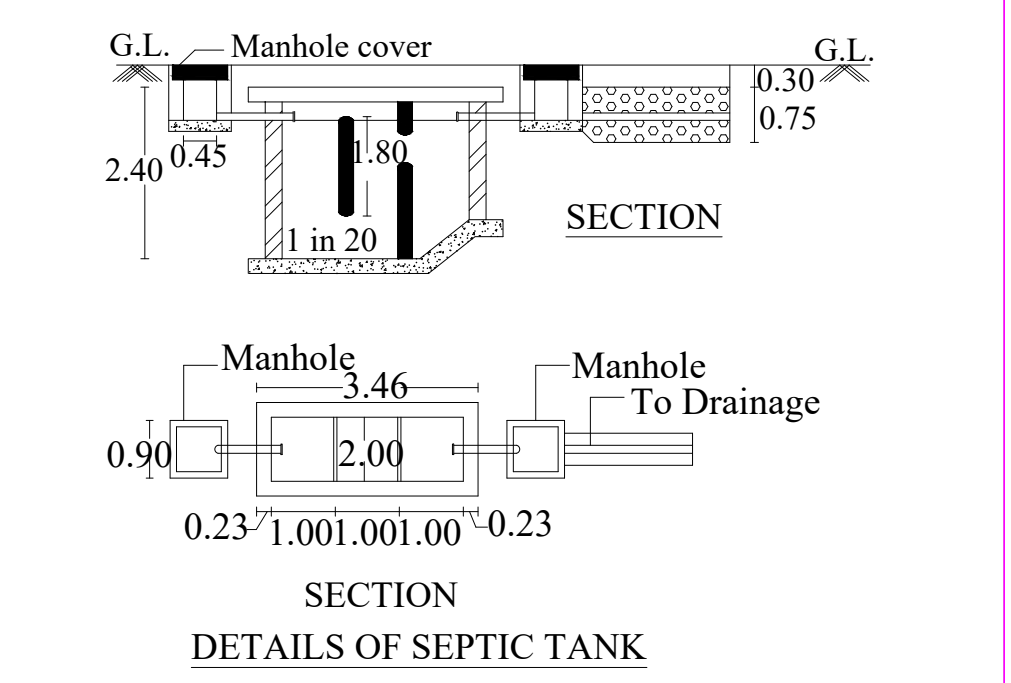

AR

N

viricode & P.O.,
Cell : 94431 62900 & 99443 73900