



**Owner Name and Address : Mr. P.Muhin, S/o. Paulvarna Nathan,
Theymanvilai, Kunjacode, Vizhunthayambalam(P.O).**

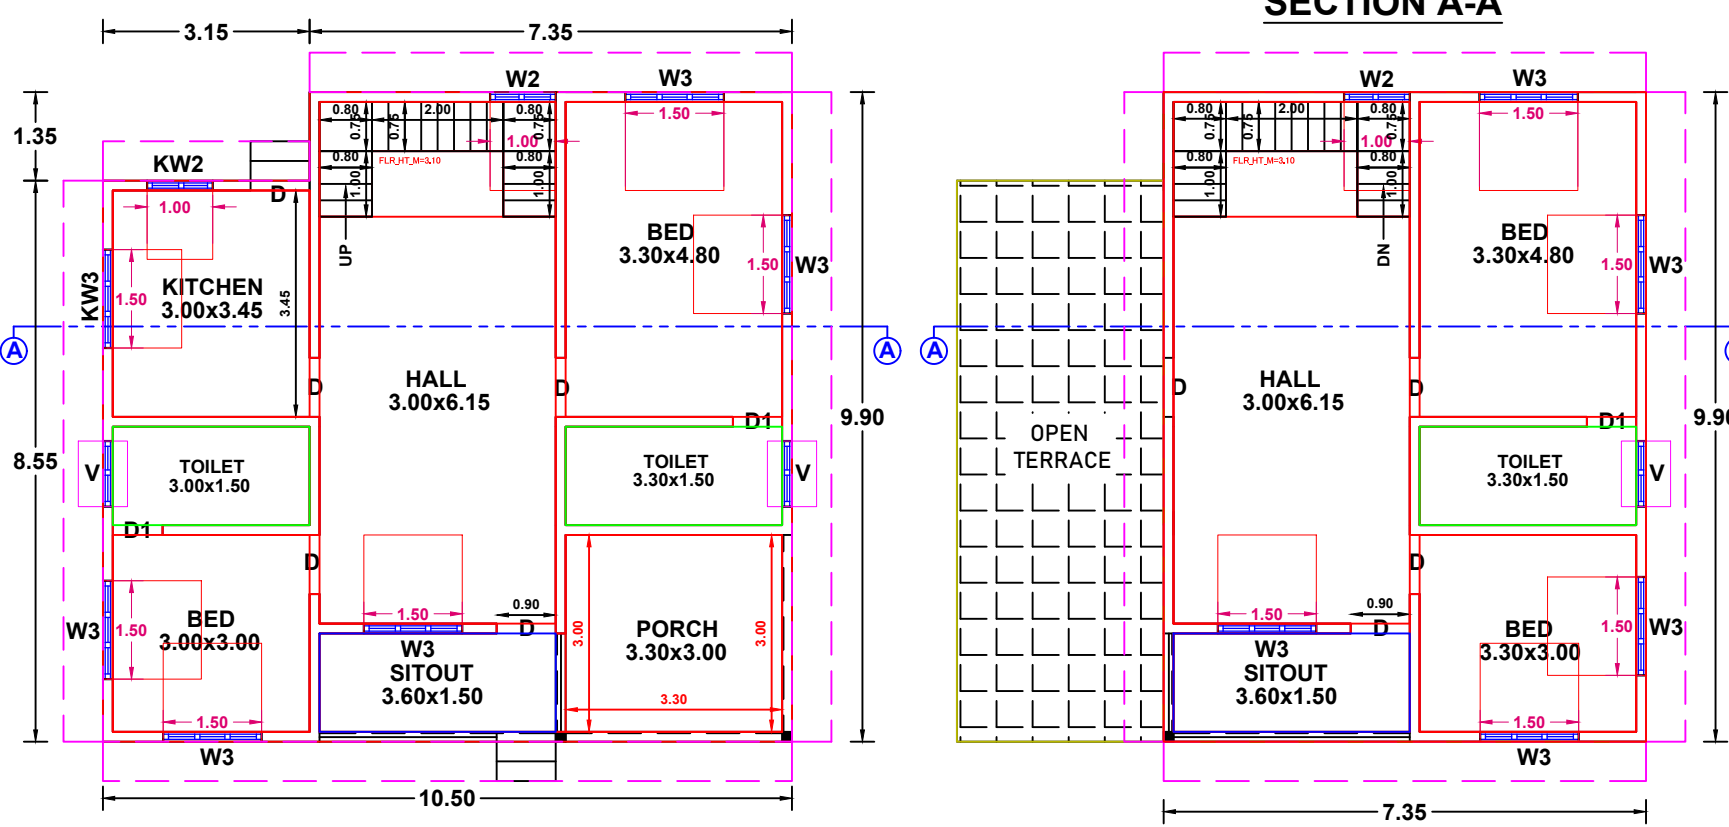

GROUND FLOOR PLAN

FIRST FLOOR PLAN

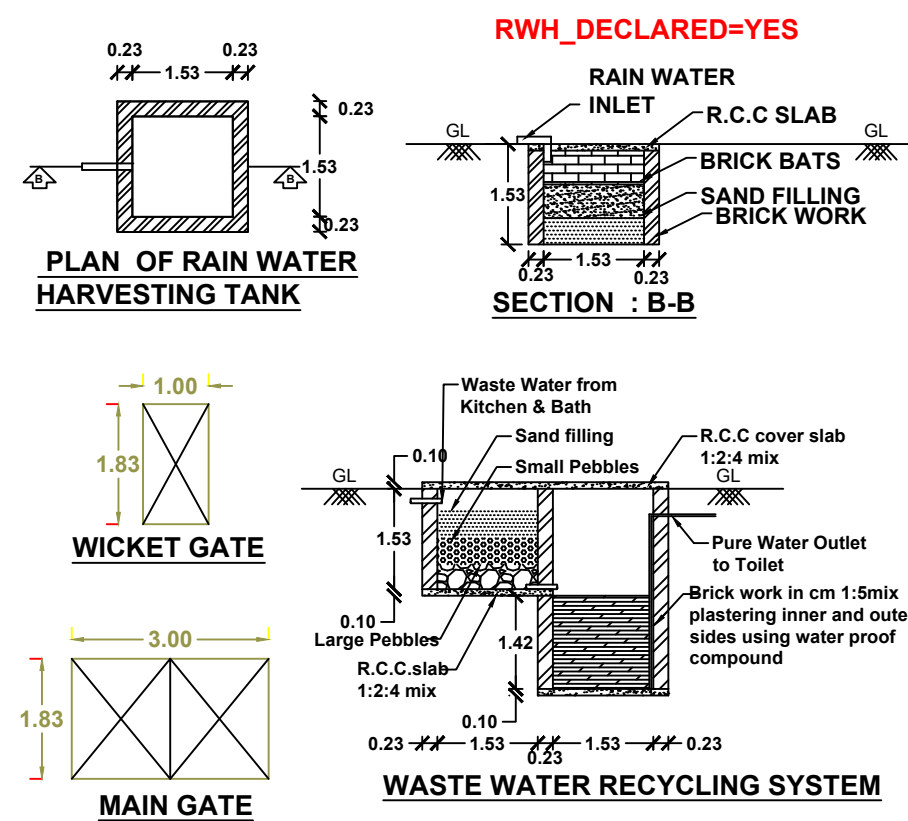


RWH_DECLARED=YES

SECTION : B-B


WASTE WATER RECYCLING SYSTEM

DISTRICT=Kanniyakumari
TALUK=Killiyoor
VILLAGE=Keezhkulam(B)
SURVEY_NO=35/7C
PATTA_NO=8312
OSR_SURR_BUYBACK_RETAIN=BUYBACK
JURISDICTION_TYPE=PANCHAYAT
SINGLE_FAMILY_BLDG=YES
CRZ=NO
SECURITY_ZONE=NO
LAND_USE_ZONE=RESIDENTIAL
AREA_TYPE=Others
OSR_APPLICABLE= NO
PREMIUM_FSI_REQUIRED= NO
IS_APPROVED_LAYOUT= NO
IS_SWIMMING_POOL_EXISTS= NO
IF_HERITAGE_TOWN_LESSTHAN_1KM_RADIUS= NO
PLOT_AREA_M2=212.52m²
AS_AT_SITE=174.35m²
FMB_OR_PLR=210.00m²
AS_PER_DOCUMENT=212.52m²
MIN_PLOT_WIDTH=12.00m
MIN_PLOT_DEPTH=12.60m
ACCESS_WIDTH_M=12.00m
AVG_PLOT_WIDTH=12.90m
AVG_PLOT_DEPTH=13.20m
ROAD_LENGTH=12.00m
ROAD_WIDTH=4.00m

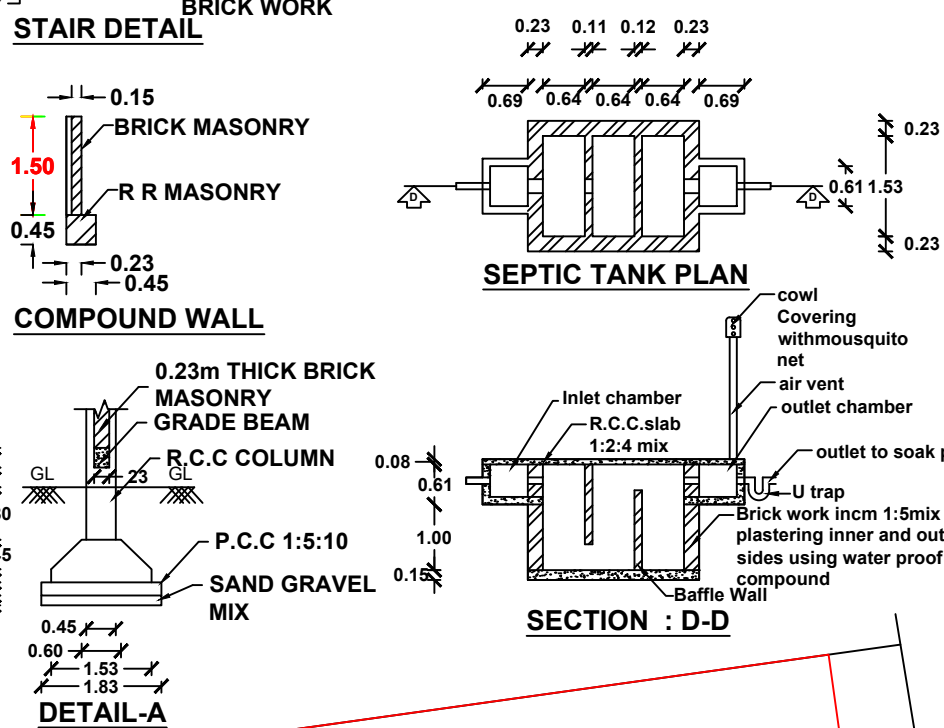


SEPTIC TANK PLAN

SECTION : D-D

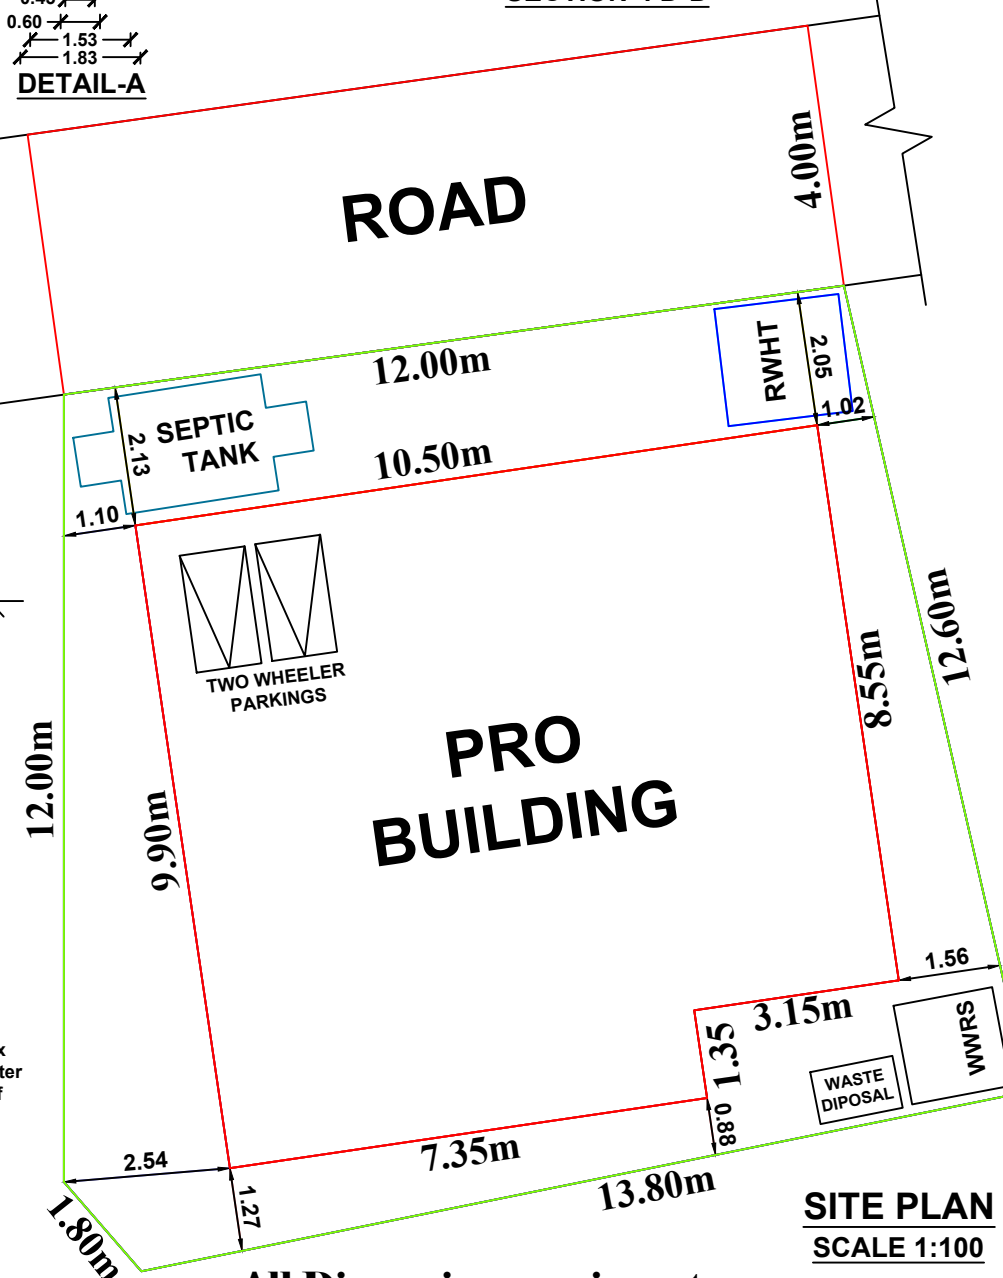

SITE PLAN
SCALE 1:100

All Dimensions are in meters.

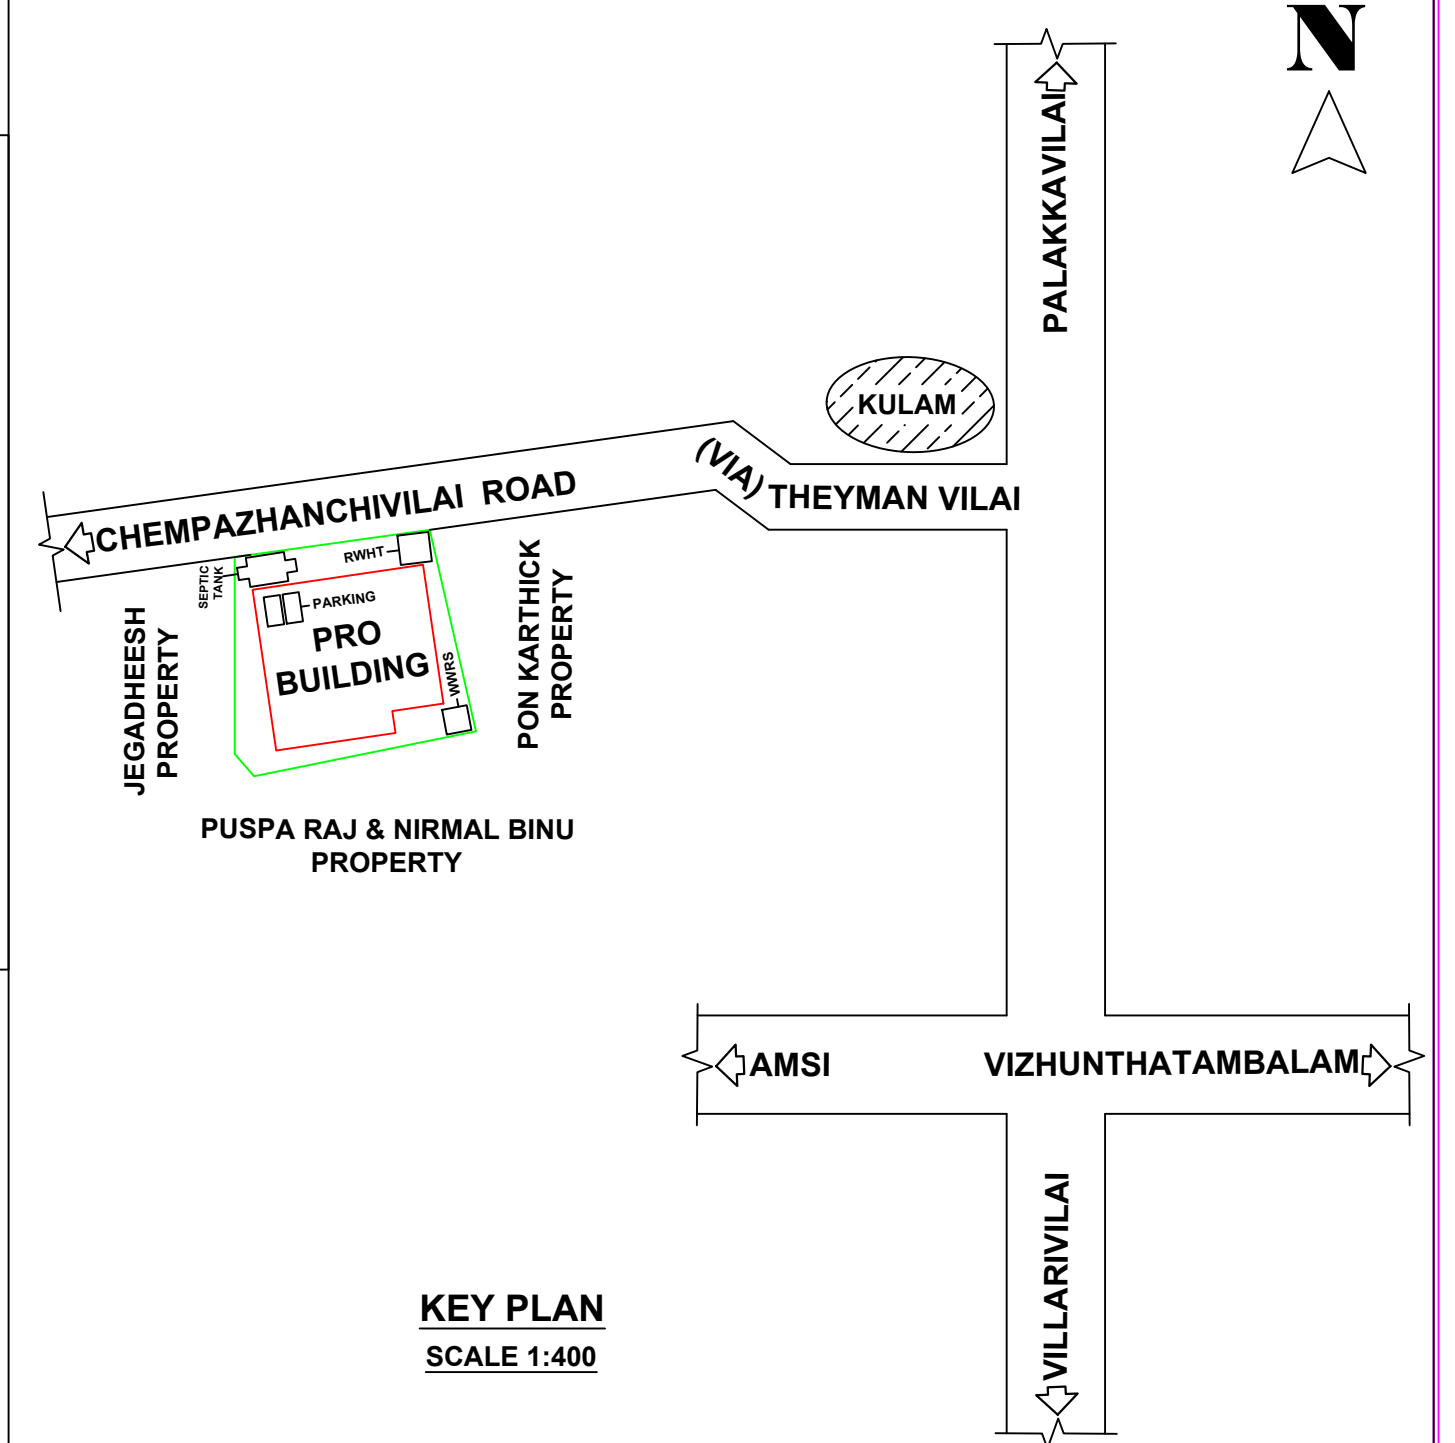

KEY PLAN

SCALE 1:400

AREA DETAILS		SITE AREA 212.52 Sq.m 2286.71SqFt 5.250 Cents	
BUILDING AREA	PLINTH AREA	FLOOR AREA	
GROUND FLOOR	99.70 Sq M (1072.77 Sq Ft)	85.23 Sq M (917.07 Sq Ft)	
FIRST FLOOR	72.77 Sq M (783.00 Sq Ft)	60.93 Sq M (665.60 Sq Ft)	
TOTAL	172.47 Sq M (1855.77 Sq Ft)	146.16 Sq M (1582.67 Sq Ft)	
VACANT AREA	112.82 Sq M	(1213.94 Sq Ft)	

JOINARY DETAILS				
D	DOORS	0.90	X 2.10 - 9	Nos
D1	DOORS	0.60	X 2.10 - 3	Nos
W2	WINDOWS	1.00	X 1.50 - 2	Nos
W3	WINDOWS	1.50	X 1.50 - 10	Nos
KW2	K.WINDOWS	1.00	X 1.00 - 1	No
KW3	K.WINDOWS	1.50	X 1.00 - 1	No
V	VENTILATORS	0.75	X 0.75 - 3	Nos

INDEX	
PRO.SITE	
PRO.BUILDING	
EXT.BUILDING	
ROAD	

PARKING SPACE :
Required Parking= 2 TW Parking
Provided Parking= 2 TW Parking

Floor Space Index:

$$\text{F.S.I} = \frac{\text{Total Builtup Area}}{\text{Total Site Area}}$$

F.S.I = 172.47/212.52

F.S.I = 0.811 < 2.000

**SITE COVERAGE :
46.91%**

OFFICE USE:

P. malin

OWNER


T. RAJAN, CES
Consulting Engineer
Licensed Building Surveyor
Avaravthai, Keezhkulam-629133

OFFICE USE:

SCALE 1:100