

NAME OF OWNER: Mr.R.ANISH, S/o Mr.RAMAYAN.


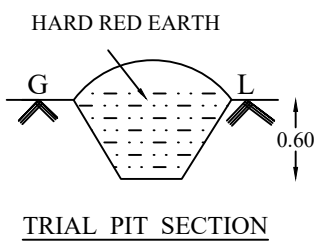



Diagram illustrating a solar collector system. A tilted glass panel is labeled "GLASS". Arrows pointing towards it are labeled "HEAT RADIATION FROM SUN". To the right, a 3x3 grid is labeled "Solar panel".

RECYCLING OF WASTE WATER

KITCHEN & BATHROOM

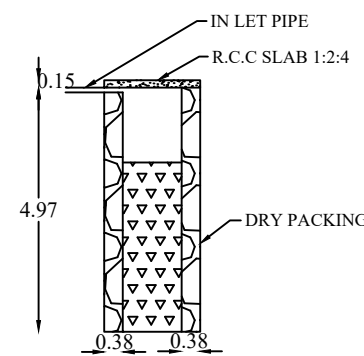

WASTE WATER TANK

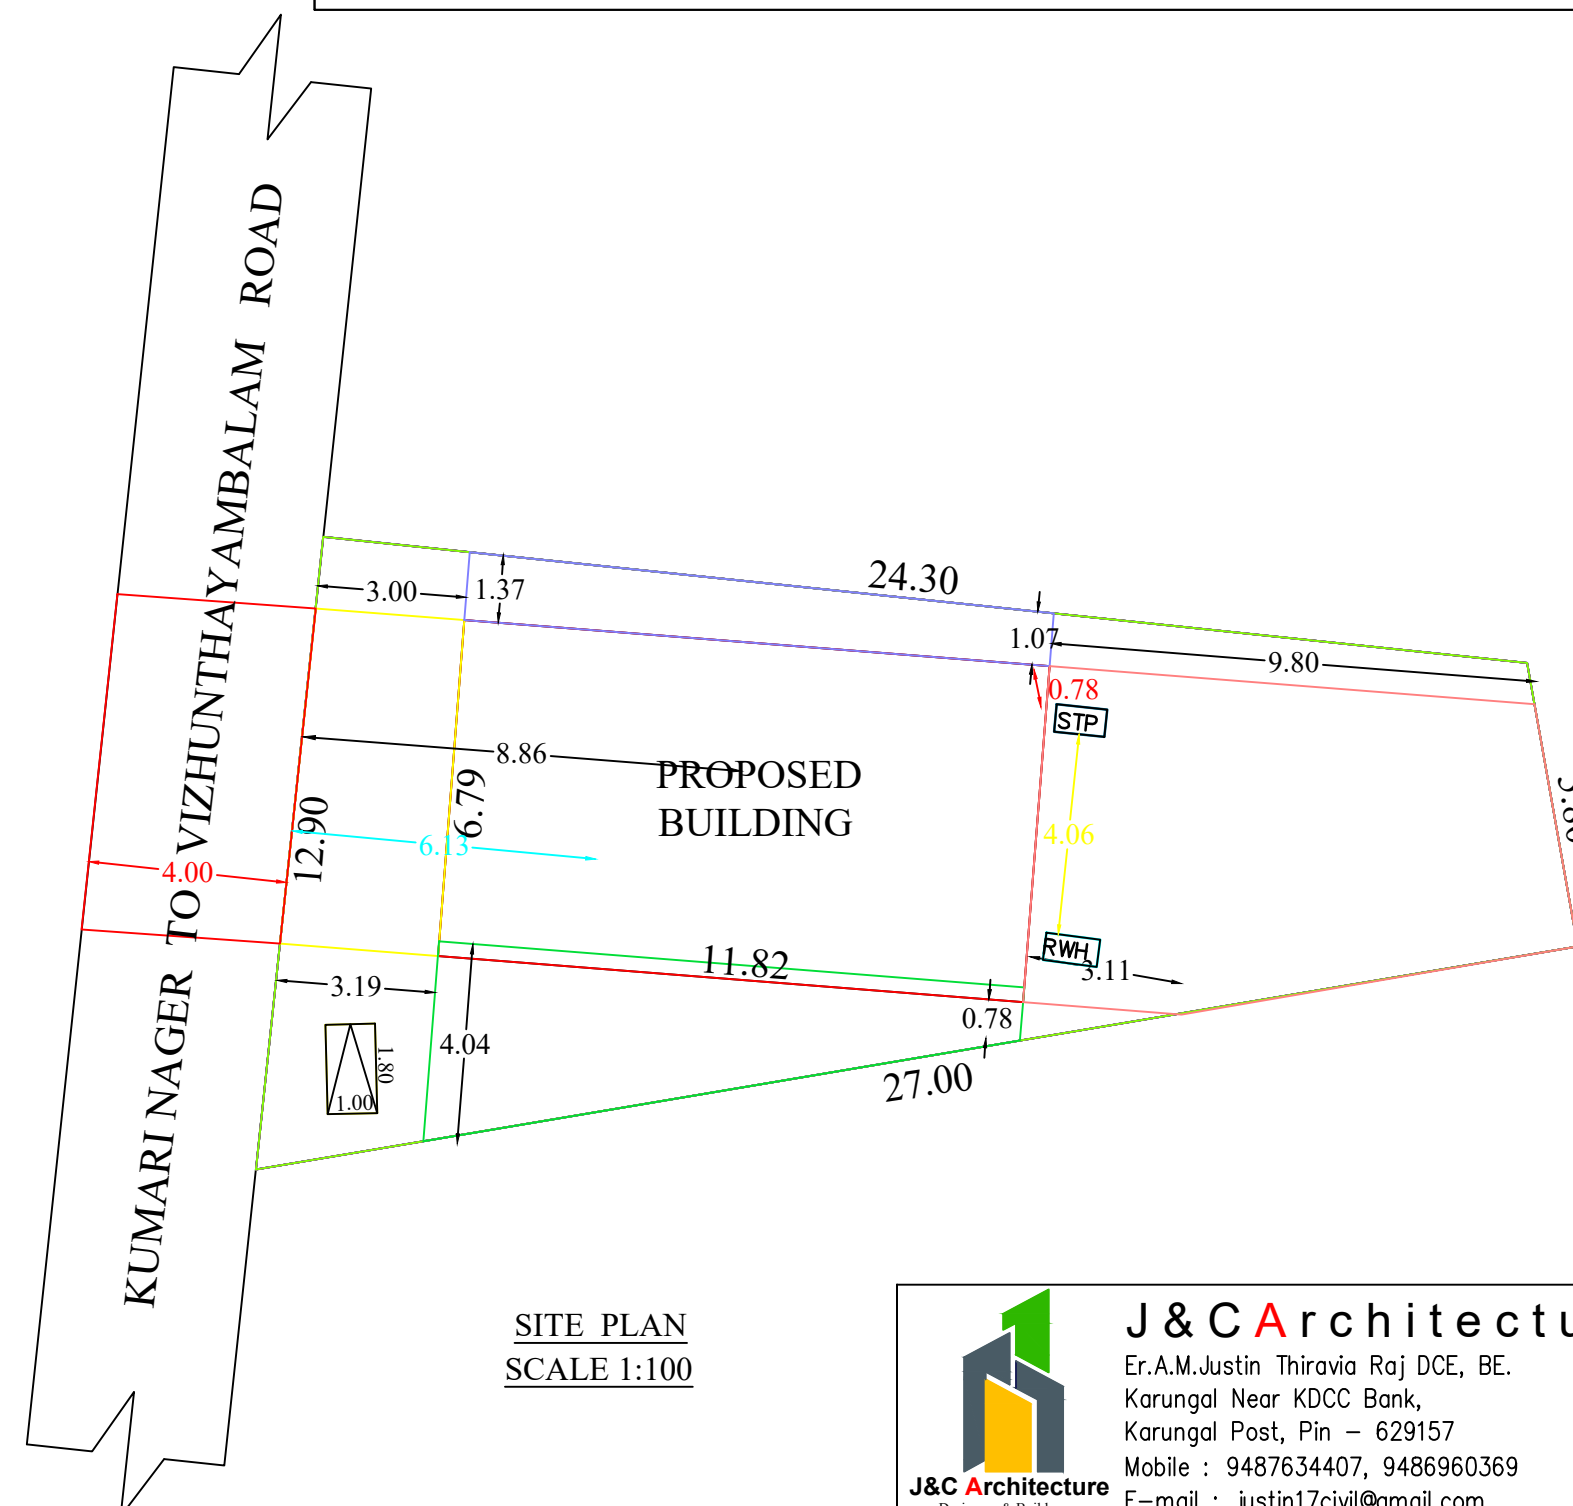

SITE PLAN
SCALE 1:100



Er.A.M.Justin Thiravia Raj DCE, BE
Karungal Near KDCC Bank,
Karungal Post, Pin – 629157
Mobile : 9487634407, 9486960369
E-mail : justin17civil@gmail.com.

<u>AREA DETAILS</u> SITE AREA : 234.73 Sq.m, 2526.900 Sq.ft, 5.800 Acres VACANT AREA : 154.47 Sq.m, 1662.870 Sq.ft	
<u>PLINTH AREA DETAILS</u> GROUND FLOOR : 80.26 Sq.m, 864.000 Sq.ft FIRST FLOOR : 32.05 Sq.m, 345.000 Sq.ft TOTAL AREA : 112.31 Sq.m, 1209.000 Sq.ft	
<u>FLOOR AREA DETAILS</u> GROUND FLOOR : 62.29 Sq.m, 670.550 Sq.ft FIRST FLOOR : 21.50 Sq.m, 231.450 Sq.ft TOTAL AREA : 83.79 Sq.m, 902.000 Sq.ft	
PLOT COVERAGE : (80.26/234.73)*100= 34.20%	
<u>PARKING AREA CALCULATION</u> UPTO 75 SQ.M : 1 TWO WHEELER SPACE ABOVE 75 SQ.M : 1 CAR SPACE	
<u>REQUIRED AND PROVIDED PARKING</u> 1 TWO WHEELER SPACE 1 CAR SPACE	
<u>JOINERY DETAILS</u>	
D : MAIN DOOR : 1.00 x 2.10	
D1 : DOOR : 0.90 x 2.10	
D2 : DOOR : 0.75 x 2.10	
W3 : WINDOW : 1.35 x 1.50	
W2 : WINDOW : 0.90 x 1.50	
W2' : WINDOW : 1.00 x 1.00	
W3' : WINDOW : 1.30 x 1.00	
V : VENTILATOR : 0.60 x0.90	
<u>SCALE</u> PLAN : 1: 100 SITE PLAN : 1: 100	SITE BOUNDARY ☐ PROP. BUILDING ☐ ROAD, PATHWAY ☐ EXIST. BUILDING ☒

R. Anish

SIGNATURE OF LAND AND
BUILDING OWNER:

Er. A.M. Justin Thiravias Raj, DCE., SE.
Registered Civil Engineer
Reg. No: 148/LS/2024/00007
Thozhicode, Keezhkulam Post
Cell: 9487634407, 9486960369

SIGNATURE OF LICENCE
SURVEYOR/ENGINEER

CERTIFICATE

Certified that provision shall be made to provide rain water arrangements system in the proposed construction.

"ALL DIMENSIONS ARE IN METERS "