



PLAN SHOWING THE PROPOSED CONSTRUCTION OF TERRACE ROOF RESIDENTIAL BUILDING IN RE.SY.NO: 421 / 2A1A1H OF KALIYAKKAVILAI VILLAGE ,KALIYAKKAVILAI TOWN PANCHAYAT, VILAVANCODE TALUK, K.K.DIST.




NAME OF OWNER :
Mr.A.SUNIL KUMAR , S/O.Mr.ARJUNAN,
THECKE KATTUVILAI,
MEENACHAL (P.O).

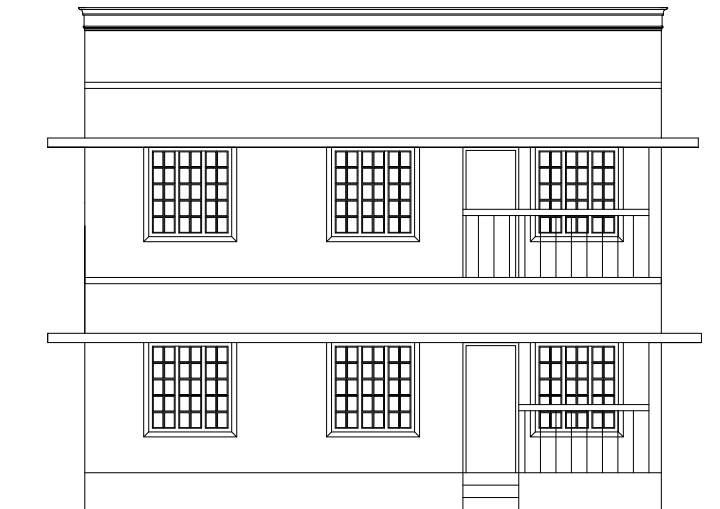


ELEVATION

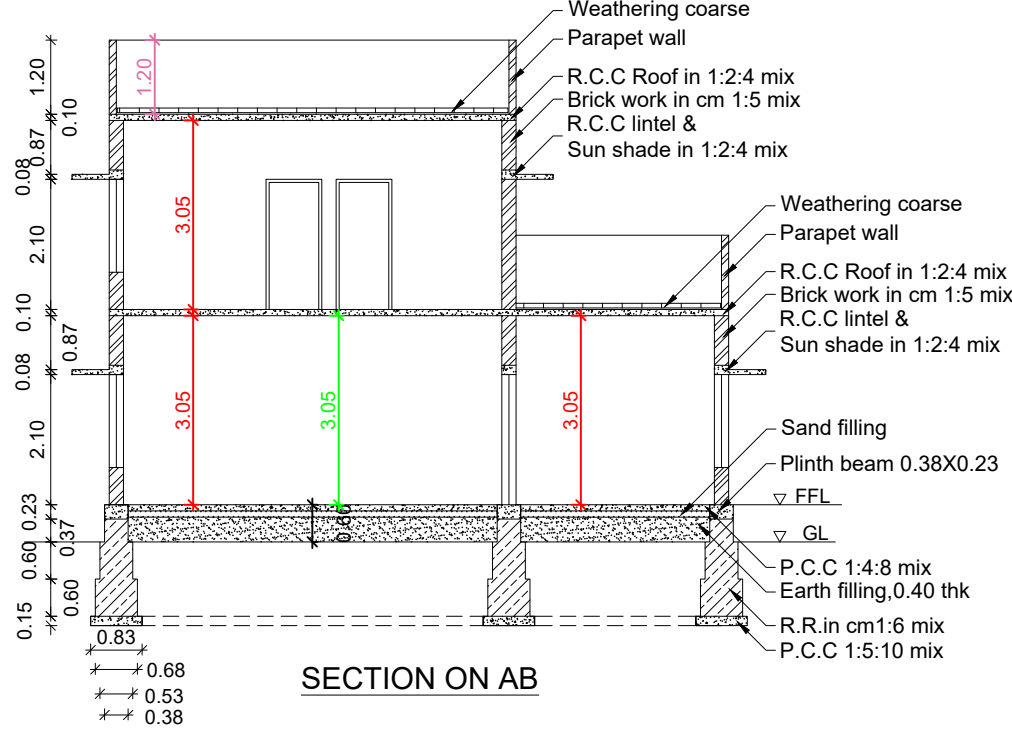


SECTION ON AB

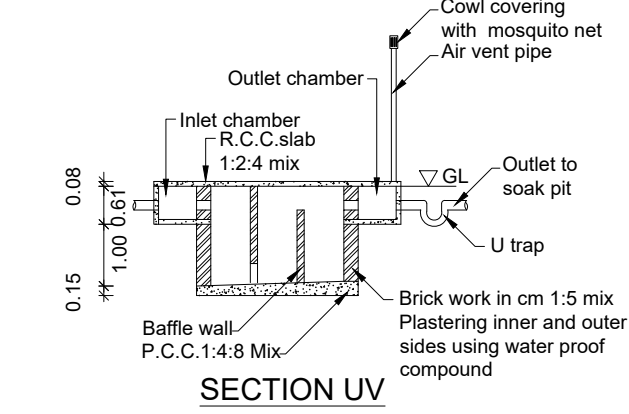


SECTION UV

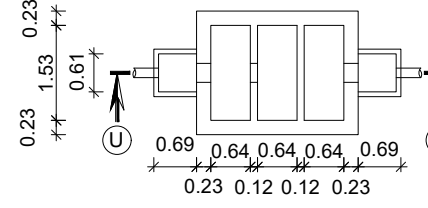


SEPTIC TANK PLAN

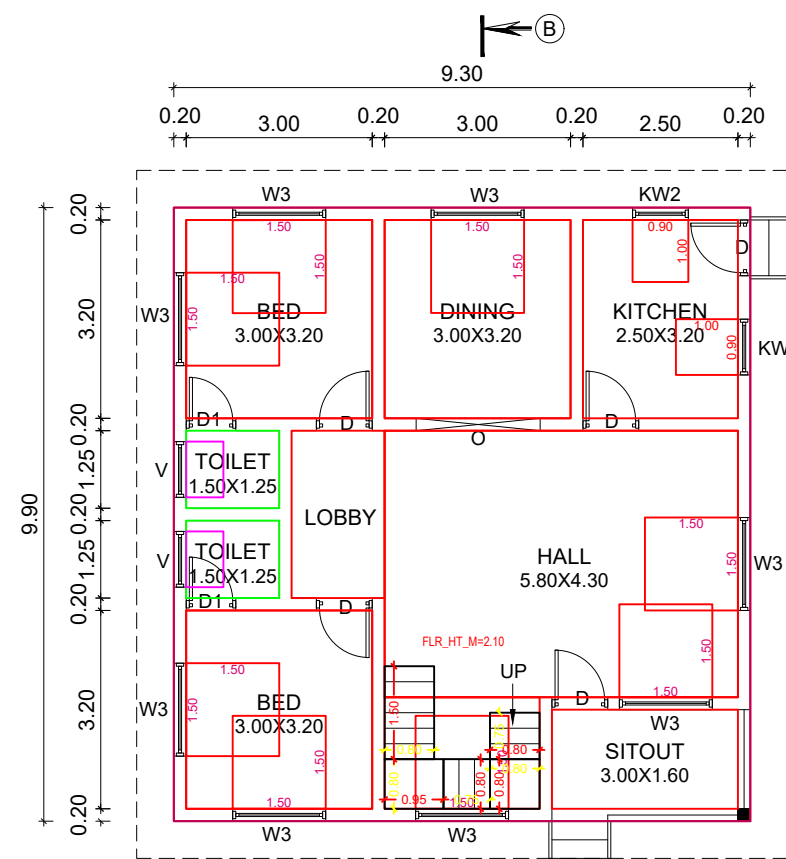


GROUND FLOOR PLAN

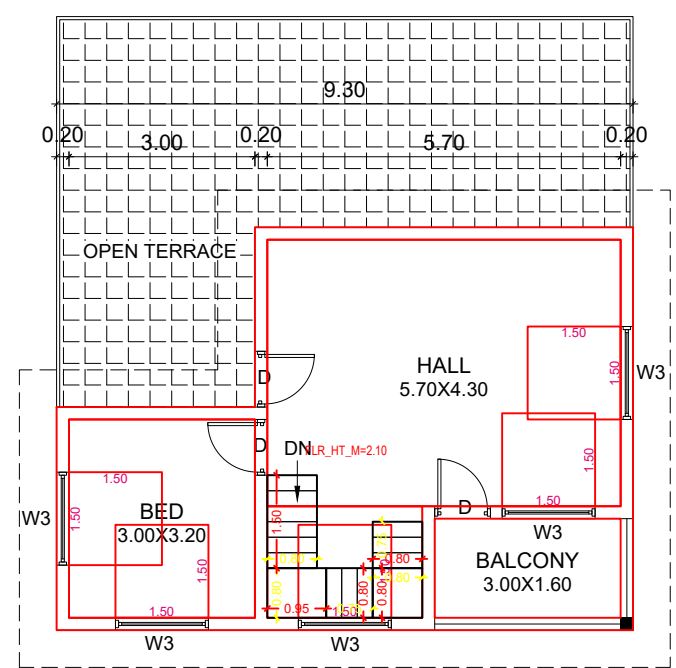

FIRST FLOOR PLAN

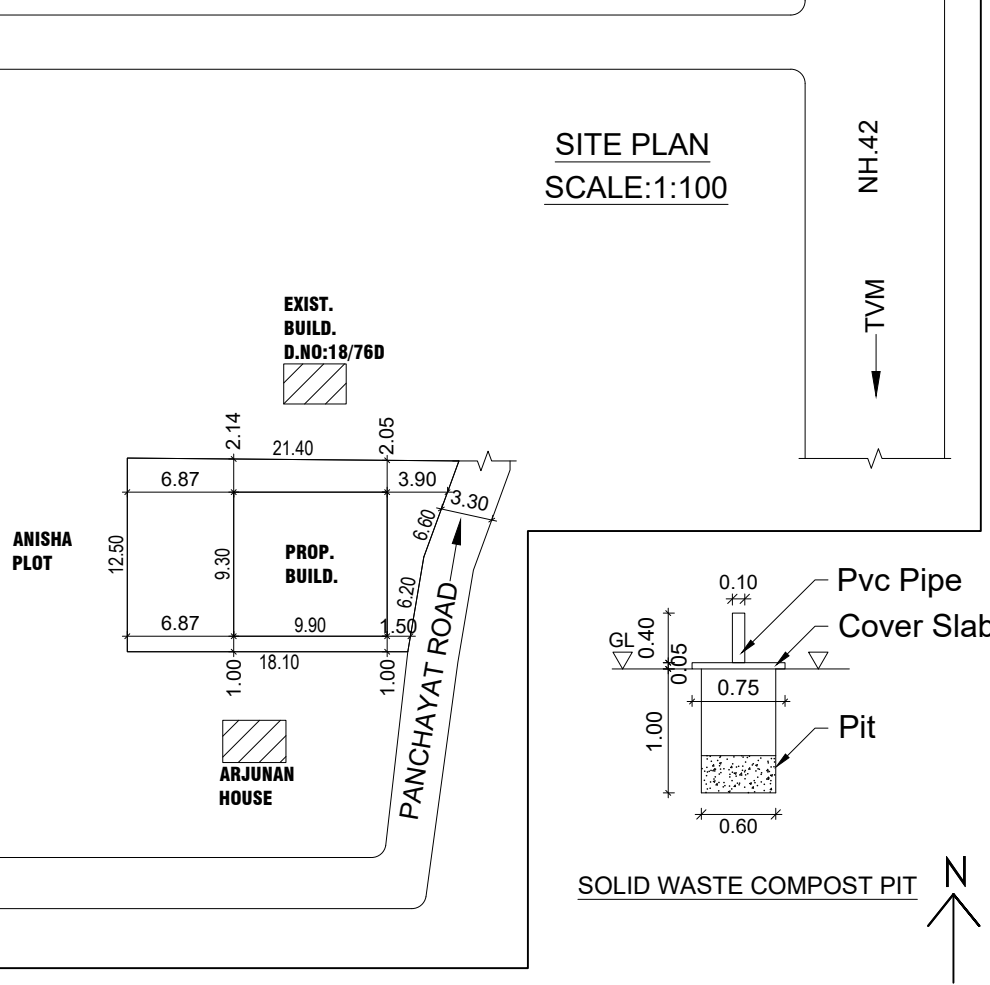


SITE PLAN
SCALE:1:100

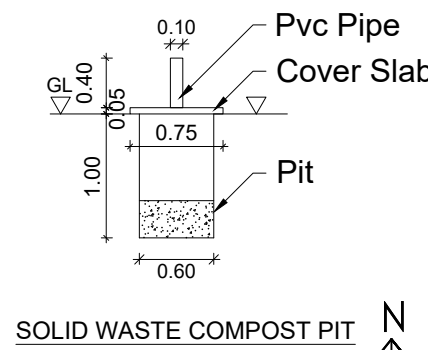


SOLID WASTE COMPOST PIT


PLAN INFO
PLOT AREA_M2=242.82
AS_AT_SITE=241.43
FMB_OR_PLR=242.82
AS_PER_DOCUMENT=242.82
ROAD_WIDTH=3.30
AVG_PLOT_WIDTH=12.80
AVG_PLOT_DEPTH=21.40
ROAD_LENGTH=100.00
AREA_TYPE=OTHERS
SURVEY_NO=421/2A1A1H
PATTA_NO=9672
TALUK=VILAVANCODE
JURISDICTION_TYPE=PANCHAYAT
SINGLE_FAMILY_BLDG=YES
OSR_APPLICABLE=NO
OSR_SURR_BUYBACK_RETAIN=RETAIN
PREMIUM_FSI_REQUIRED=NO
OSR_SURRENDER_OR_BUYBACK=YES

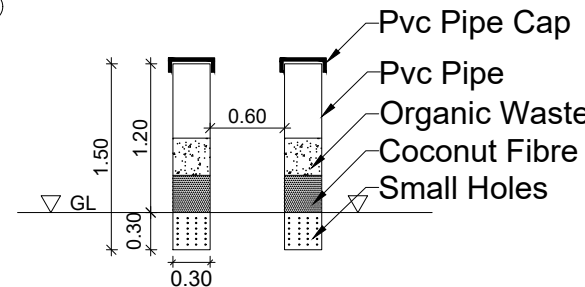


PIPE COMPOST PIT

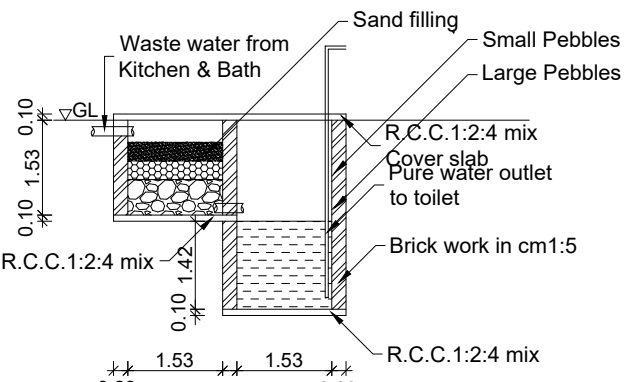

WASTE WATER RECYCLING SYSTEM

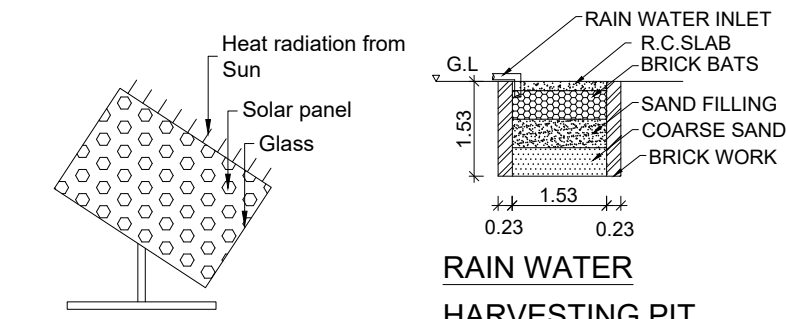

RAIN WATER
HARVESTING PIT

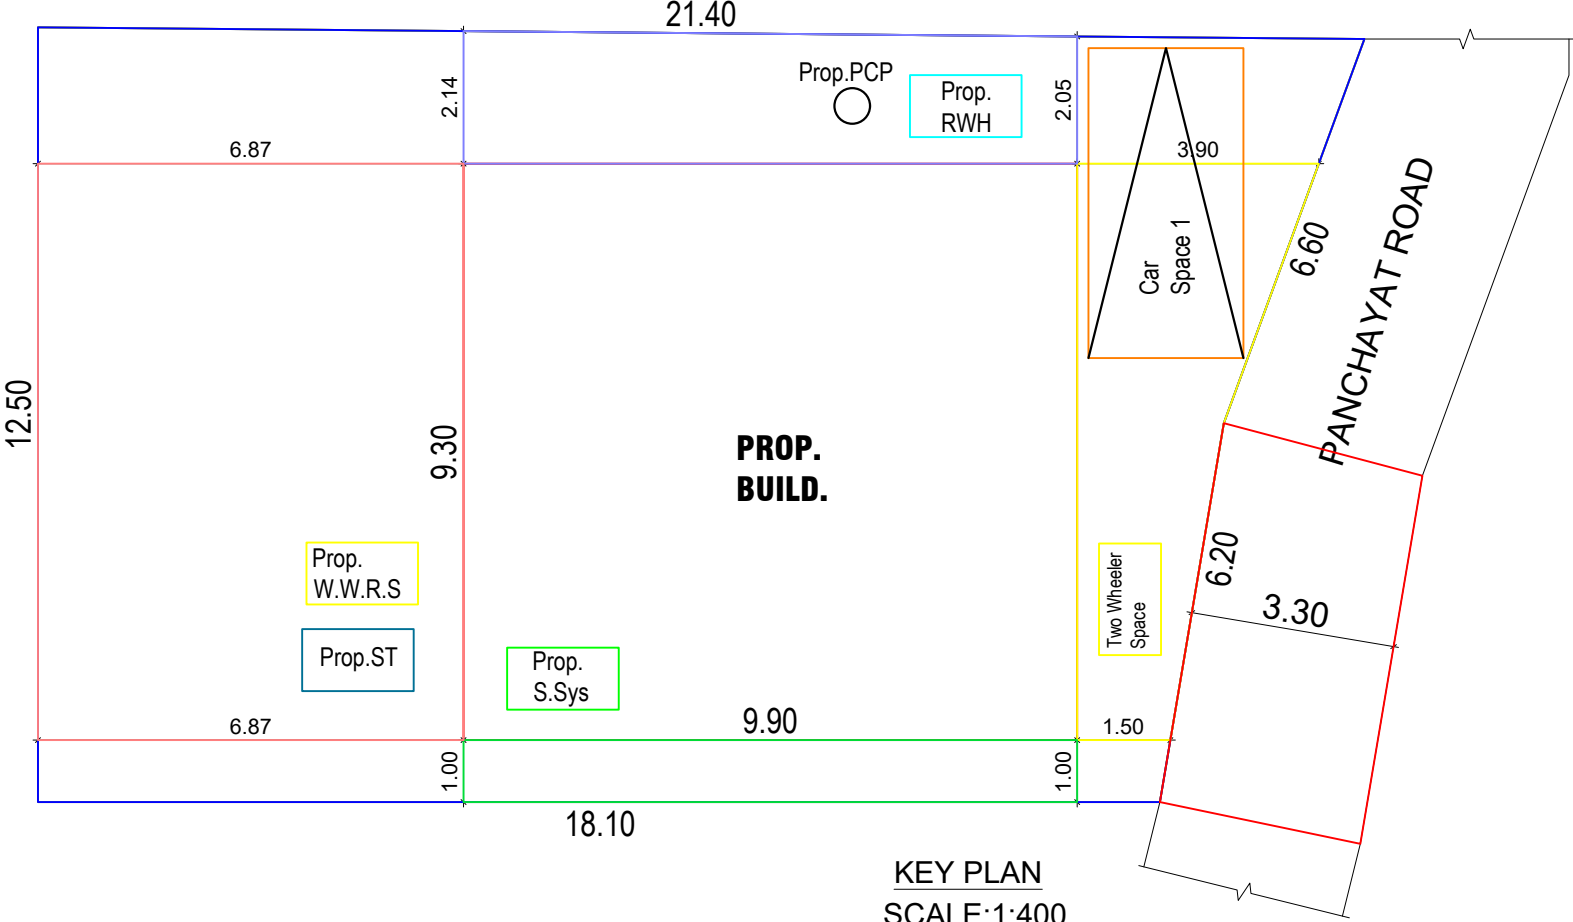

KEY PLAN
SCALE:1:400

AREA DETAILS - BUILDING		
PLINTH AREA		
Ground Floor	92.07 Sq.m	991.04 Sq.ft
First Floor	51.17 Sq.m	550.79 Sq.ft
Total	143.24 Sq.mt	1541.84 Sq.ft
FLOOR AREA		
Ground Floor	78.88 Sq.m	849.06 Sq.ft
First Floor	43.88 Sq.m	472.32 Sq.ft
Total	122.76 Sq.mt	1321.39 Sq.ft
AREA DETAILS - PLOT		
Site Area	6.000 Cents	2.43 Are
	(242.820 Sq.m)	(2613.60 Sq.ft)
Vacant Area	150.75 Sq.m	1622.67 Sq.ft
F.S.I	143.24	242.82
PC	92.07	242.82
		37.92 < 50

SCHEDULE OF JOINERIES		
REF	DESCRIPTION	SIZE
D	DOOR	0.90X2.10
D1	DOOR	0.80X2.10
W3	WINDOW	1.50X1.50
KW2	WINDOW	0.90X1.00
V	VENTILATOR	0.90X0.60
O	OPENING	2.00X2.10

ALL DIMENSIONS ARE IN METRE

SCALE : 1:100

DWG NO : 0162211020

A.Sunil Kumar
OWNER

M. Palaniswamy D'C LAs
Licensed Building Surveyor & Contractor
ISLAND CONSTRUCTION
Padanthalumoodu
Cell : 9488503449
Resi: Pattathuvilai, Meenachal P.O.,
ENGINEER



M.Palaniswamy Cell : 9488503449
ISLAND CONSTRUCTION
PADANTHALUMOODU