



PLAN SHOWING THE PROPOSED CONSTRUCTION OF A TERRACE ROOF RESIDENTIAL BUILDING IN RE.SY.NO: 37/11 OF PALUGAL VILLAGE, PALUGAL TOWN PANCHAYAT , VILAVANCODE TALUK, K.K.DISTRICT.


NAME AND ADDRESS OF OWNER: Mr.SANIL.V.S & Mrs.SHERLY JOHN.

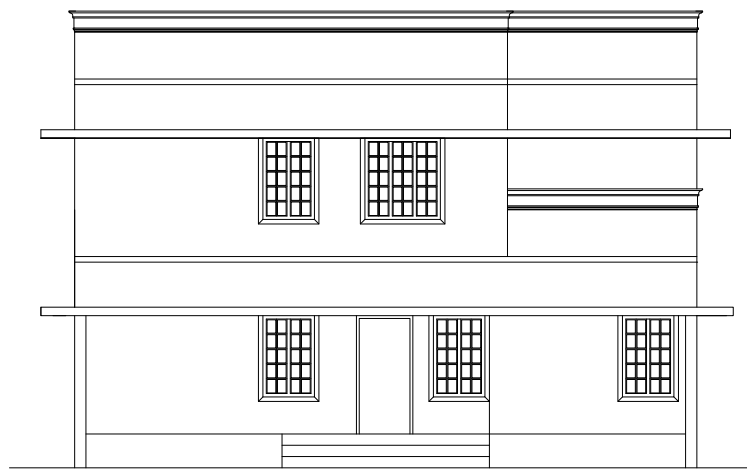


ELEVATION

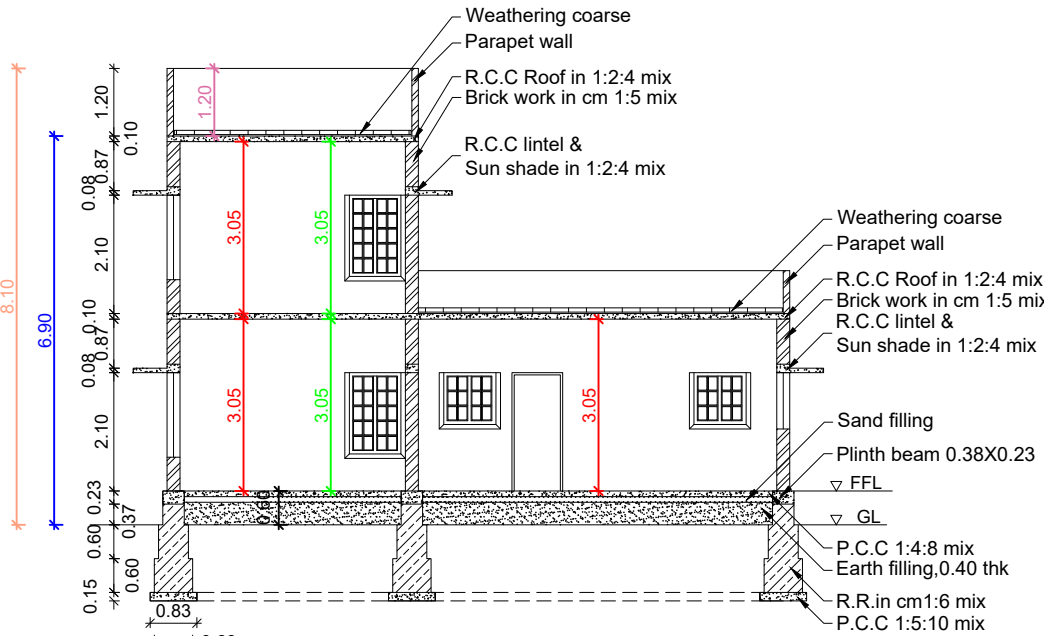


SECTION ON AB

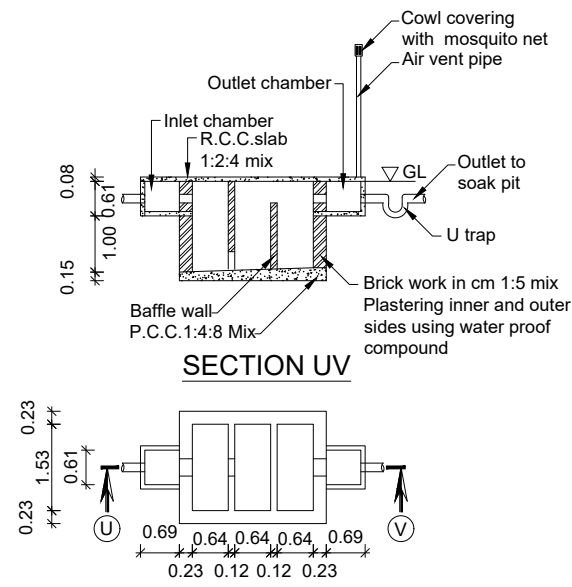


SECTION UV

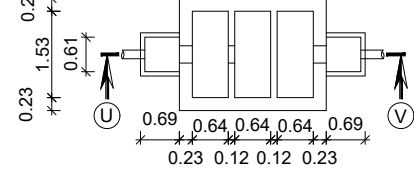


SEPTIC TANK PLAN

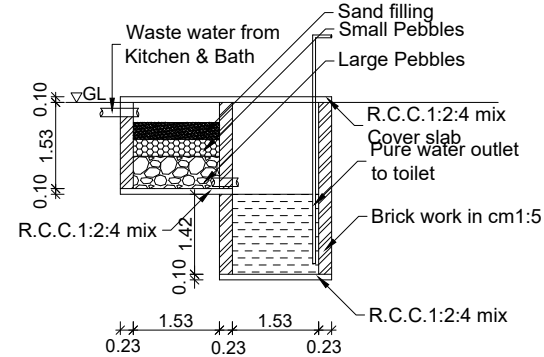


WASTE WATER RECYCLING SYSTEM

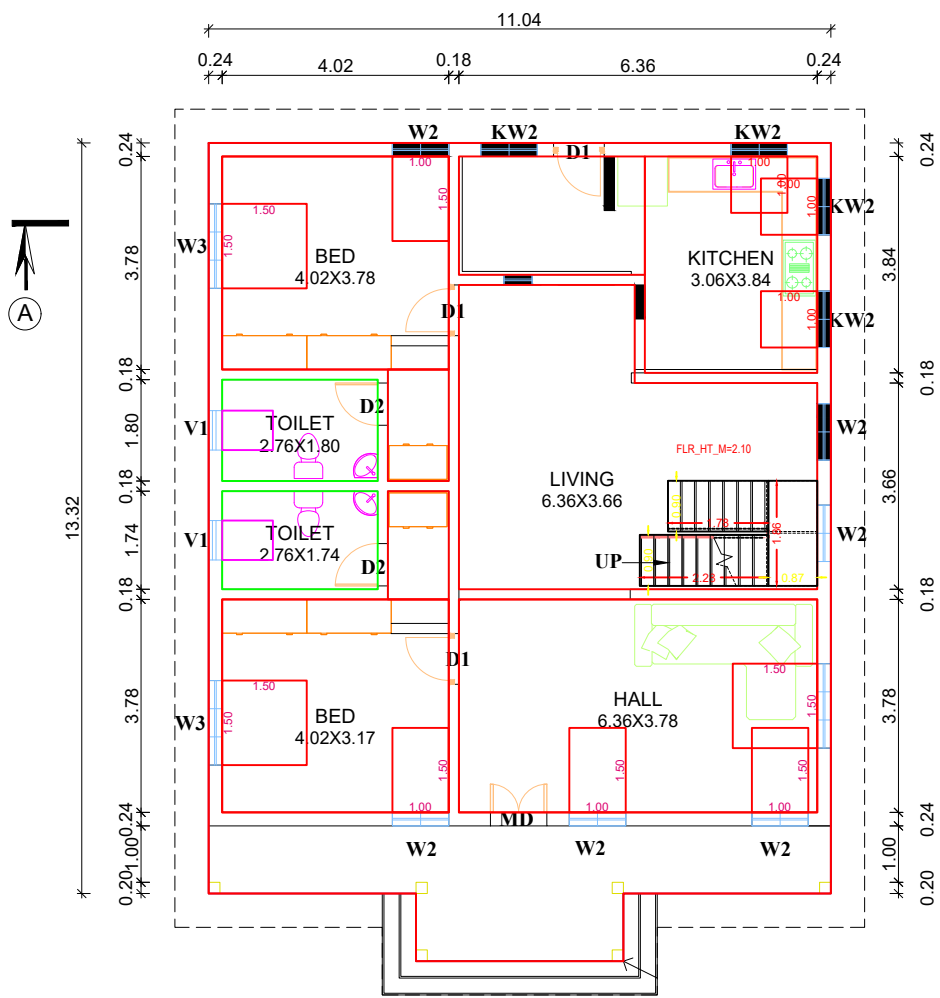


GROUND FLOOR PLAN

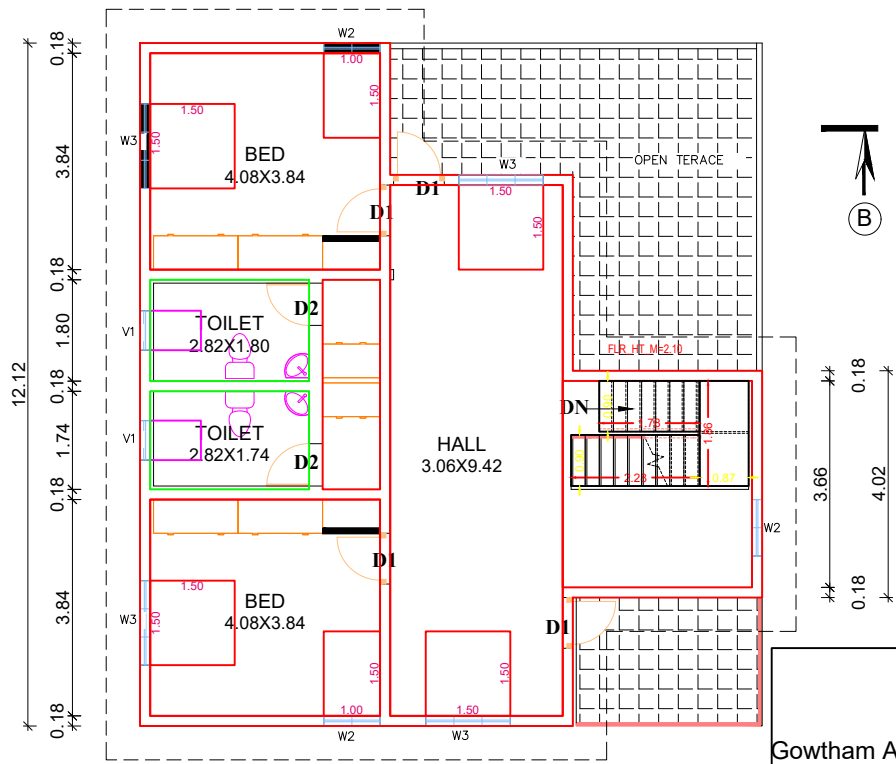


FIRST FLOOR PLAN

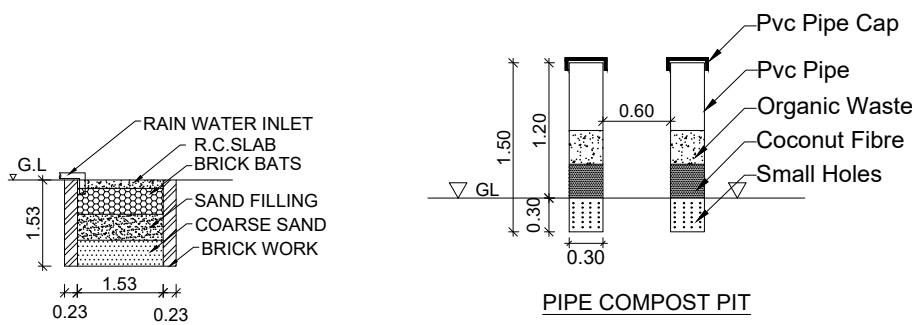


RAIN WATER TESTING PIT

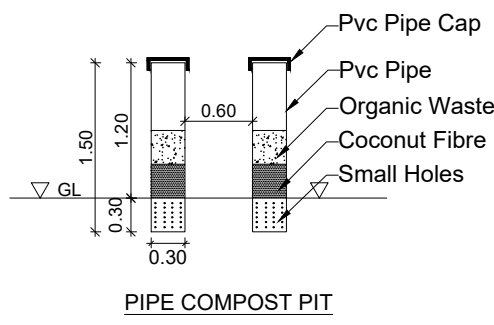


PIPE COMPOST PIT

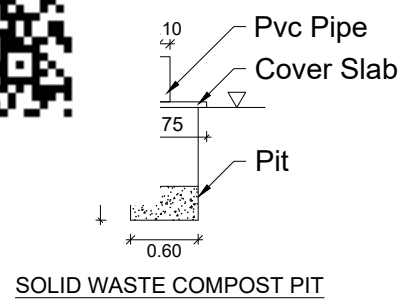


SOLID WASTE COMPOST PIT

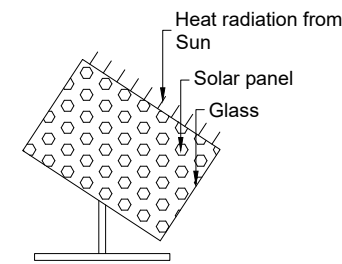


SOLAR SYSTEM

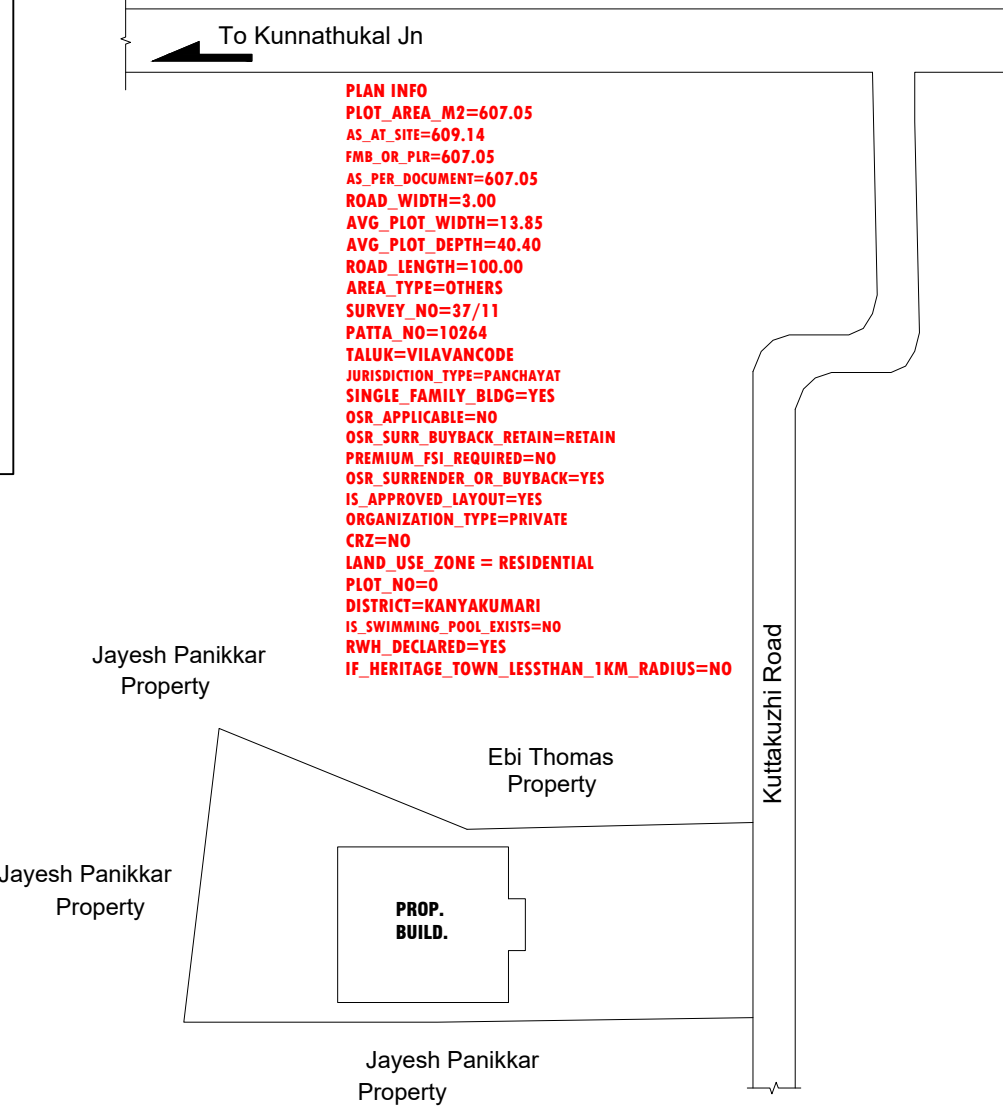

KEY PLAN
SCALE : 1:400

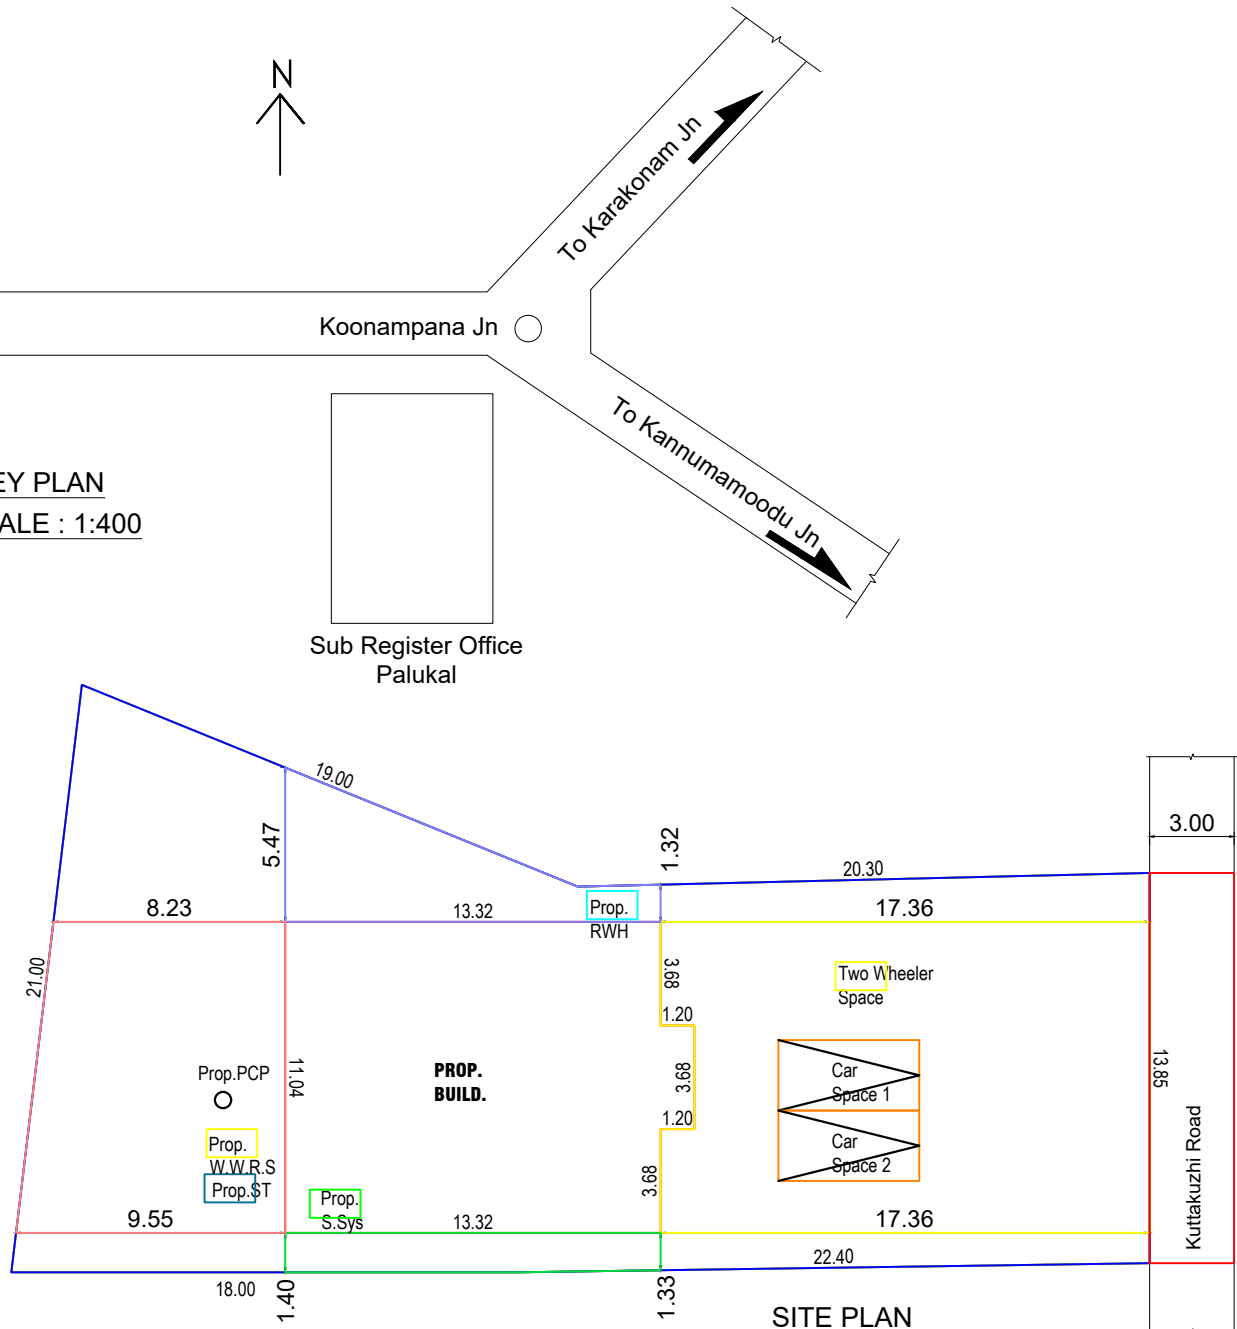

SITE PLAN
SCALE : 1:100

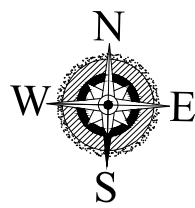

AREA DETAILS - BUILDING

PLINTH AREA		
Ground Floor	151.47 Sq.m	1630.42 Sq.ft
First Floor	99.02 Sq.m	1065.85 Sq.ft
Total	250.49 Sq.mt	2696.27 Sq.ft

FLOOR AREA

Ground Floor	116.40 Sq.m	1252.93 Sq.ft
First Floor	86.25 Sq.m	928.40 Sq.ft
Total	202.65 Sq.mt	2181.32 Sq.ft

AREA DETAILS - PLOT

Site Area	15,000 Cents	6.07 Are
	(607.050 Sq.m)	(6534.00 Sq.ft)
Vacant Area	455.58 Sq.m	4903.86 Sq.ft
F.S.I	250.49	607.05
PC	151.47	607.05
		24.95 < 50

SCHEDULE OF JOINERIES

REF	DESCRIPTION	SIZE
MD	Door	1.00X2.10
D1	Door	0.90X2.10
D2	Door	0.80X2.10
W3	Window	1.50X1.50
W2	Window	0.90X1.50
V1	Ventilator	0.90X0.60
KW2	Window	0.90X1.00

SCALE : 1:100	ALL DIMENSIONS ARE IN METRE	DWG NO : 0 0 3 4 9 0 4 2 5
---------------	-----------------------------	----------------------------

APPLICANT

Er. M. JEBA PRADEEP
Reg. Engineer Grade - III
Worldwide Builders,
Soorankuzhi,
Mob : 9344430111
ENGINEER