



PLAN SHOWING THE PROPOSED CONSTRUCTION OF TERRACE ROOF SHOP BUILDING IN RE.SY.NO:426 / 1A1A OF KALIYAKKAVILAI VILLAGE ,KALIYAKKAVILAI TOWN PANCHAYAT, VILAVANCODE TALUK, K.K.DIST.



NAME OF OWNER :
Mr.T.S.RAJAN , S/O.Mr.THANKAMONY,
ILUPPARATHALAVILAI,
MEENACHAL (P.O).

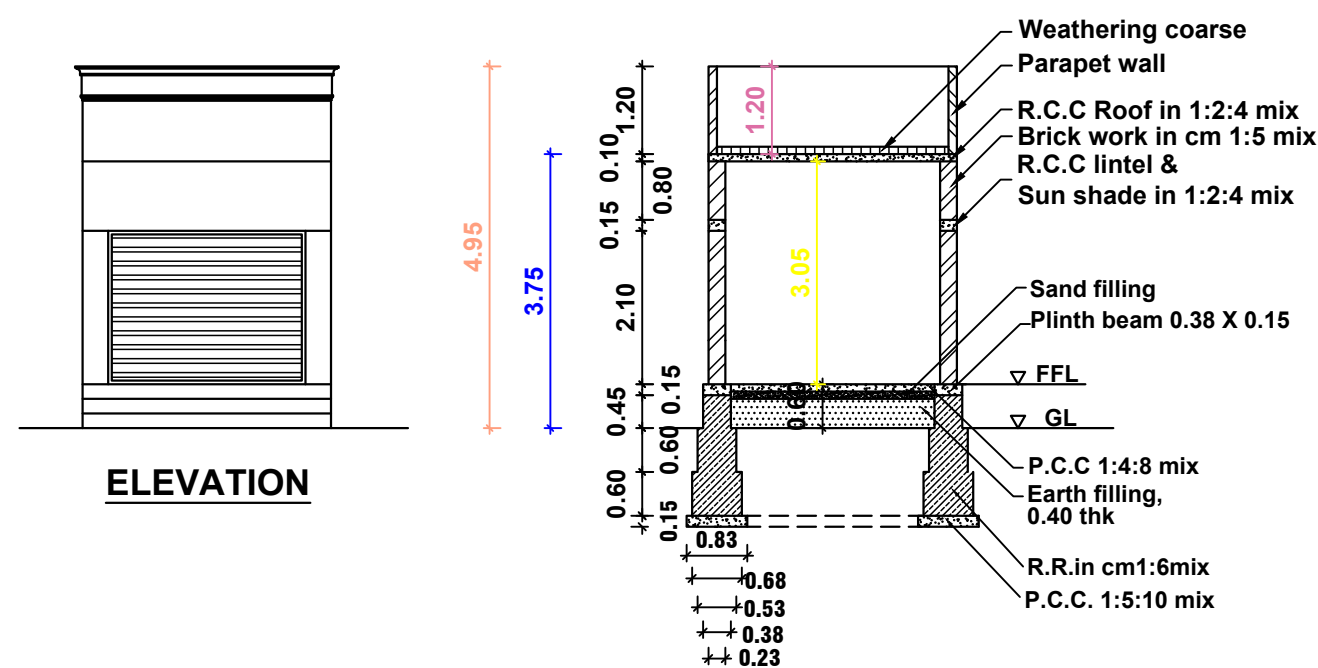


SECTION ON AB

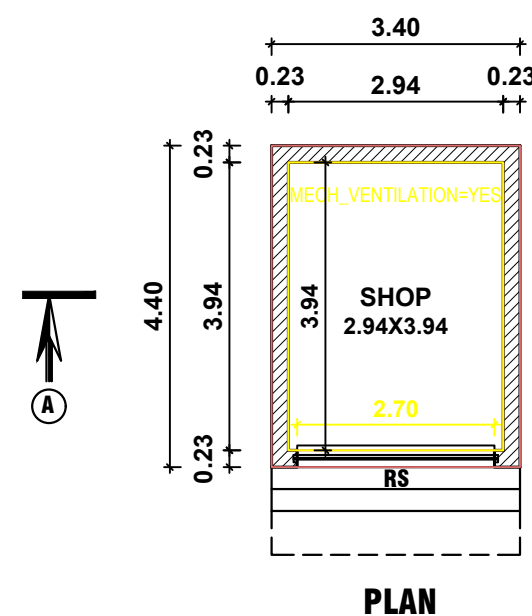


PLAN


PLAN INFO
PLOT_AREA_M2=202.35
OSR_APPLICABLE=NO
OSR_SURRENDER_OR_BUYBACK=NO
OSR_SURRENDER_OR_BUYBACK=NO
OSR_SURRENDER_OR_BUYBACK=NO
IS_APPROVED_LAYOUT=YES
ORGANIZATION_TYPE=PRIVATE
CRZ=NO
BLOCK_1_B-SHOP_MEMBER_COUNT=1
ROAD_WIDTH=7.60
ROAD_LENGTH=100.00
AVG_PLOT_DEPTH= 25.00
AVG_PLOT_WIDTH= 8.85
LAND_USE_ZONE = COMMERCIAL
PLOT_NO=0
DISTRICT=KANYAKUMARI
ARI
SUF
PA1
TAI
AS_FMB
AS_JUR
IS_S
RW
IF_

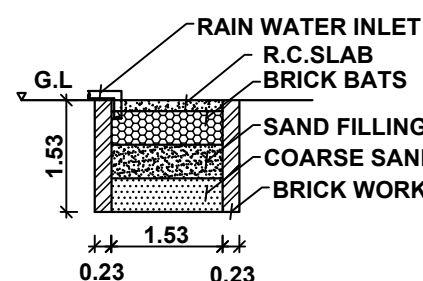


RAIN WATER
HARVESTING PIT

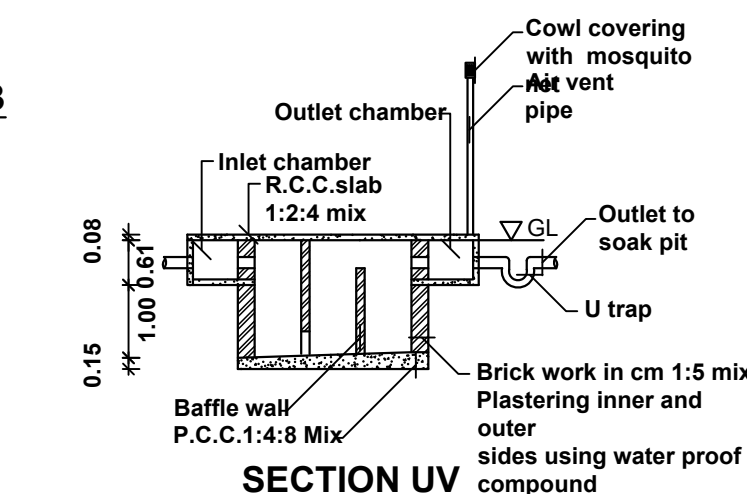


SECTION UV

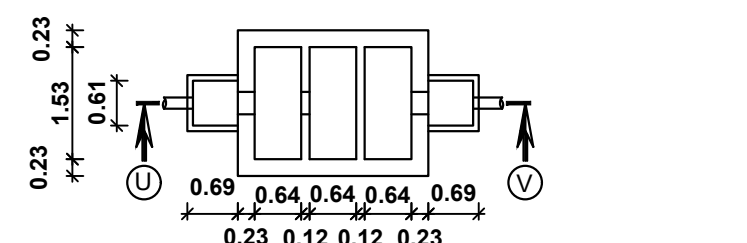


SEPTIC TANK PLAN

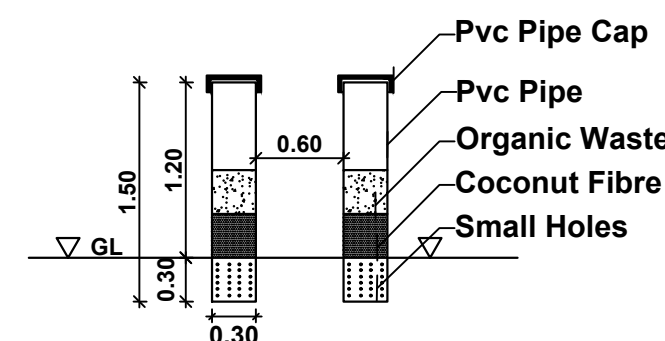

PIPE COMPOST PIT

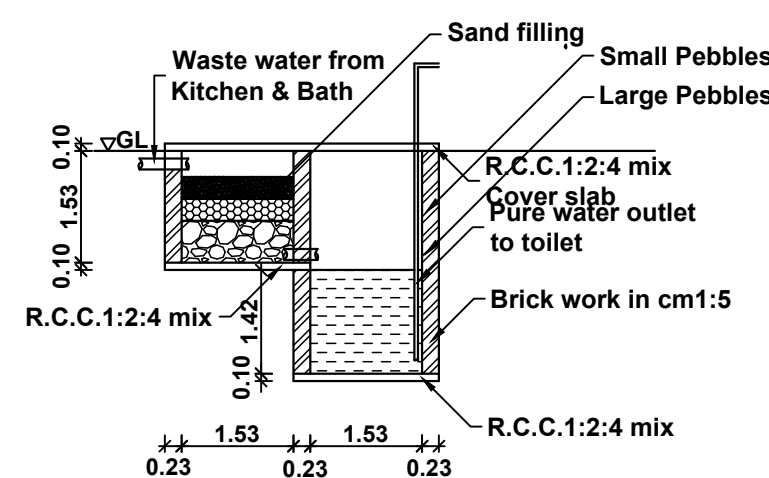


WASTE WATER RECYCLING SYSTEM

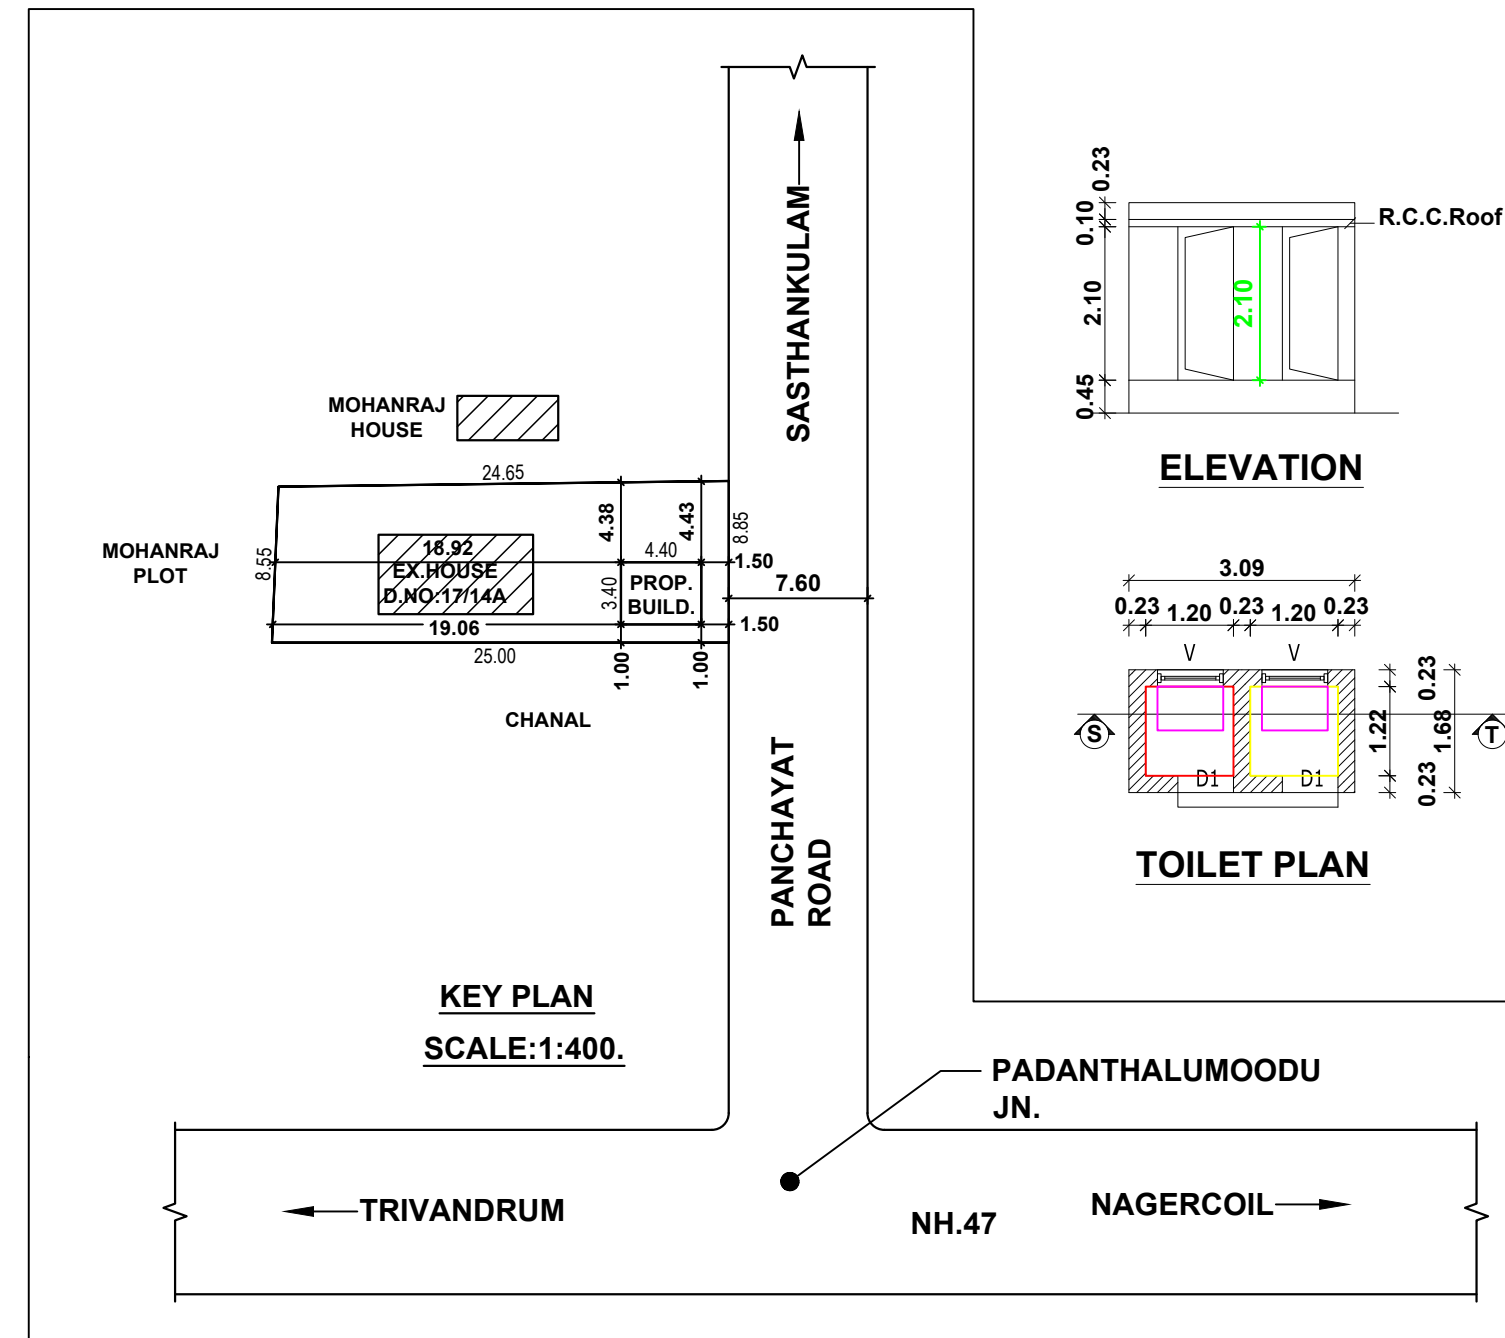


KEY PLAN


SCALE:1:400.

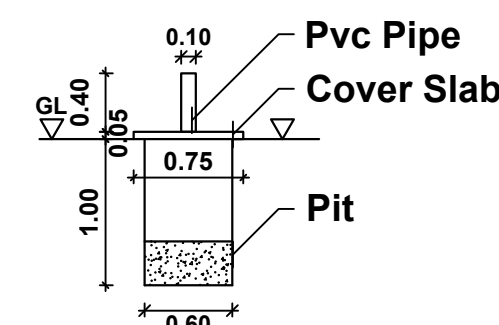

SOLID WASTE COMPOST PIT

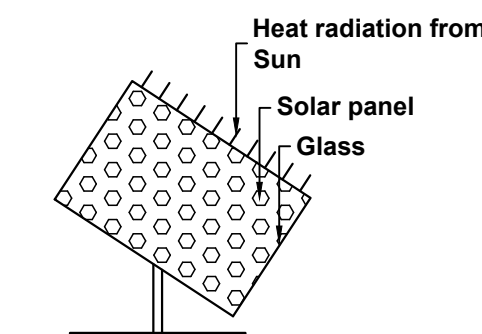

SOLAR SYSTEM

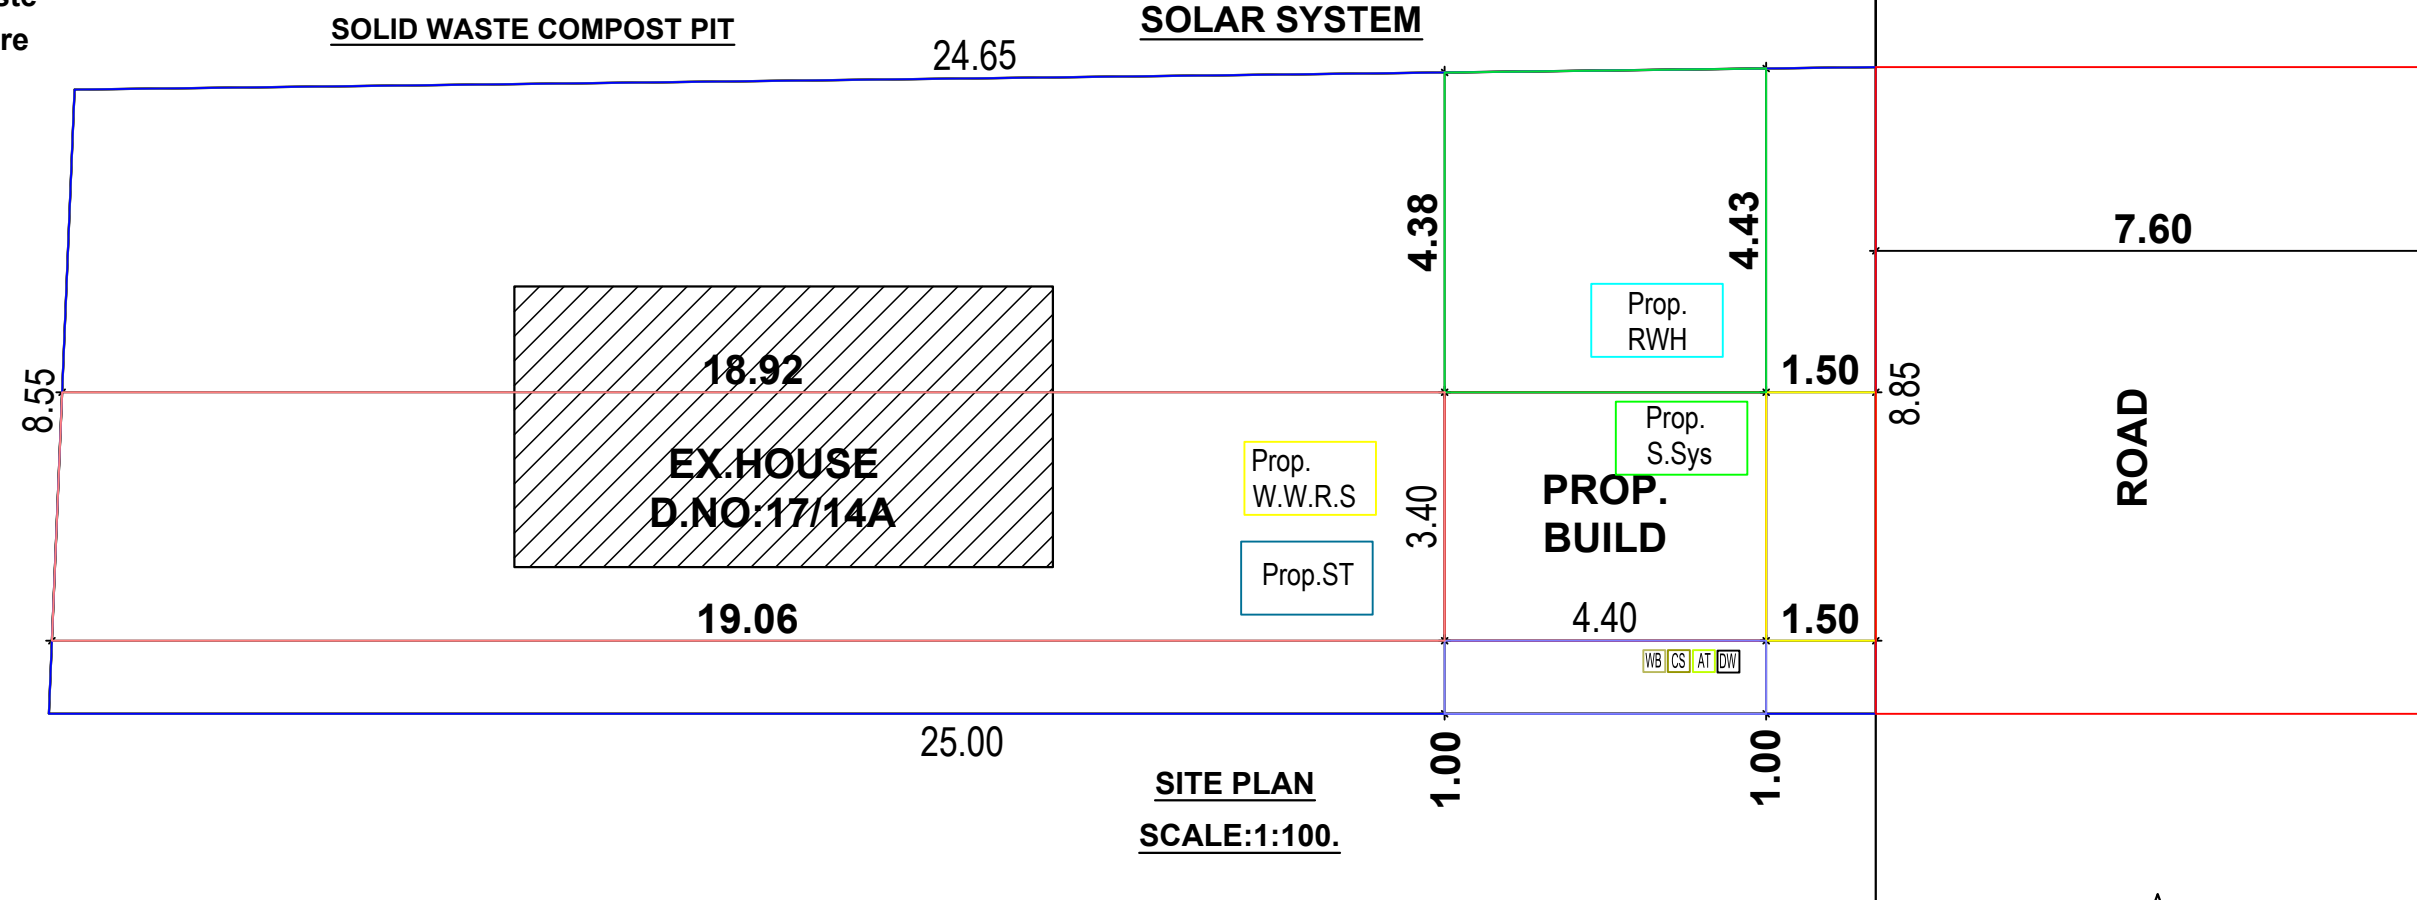

SITE PLAN

SCALE:1:100.

AREA DETAILS - BUILDING

PLINTH AREA		
Plinth Area	14.96 Sq.m	161.03 Sq.ft
Floor Area	11.58 Sq.m	124.65 Sq.ft

AREA DETAILS - PLOT

Site Area	5.000 Cents	2.02 Are
(202.350 Sq.m) (2178.00 Sq.ft)		
Vacant Area	187.39 Sq.m	2017.07 Sq.ft
F.S.I	14.96 / 202.35	0.07 < 2.00
PC	14.96 / 202.35	7.39 < 50

SCHEDULE OF JOINERIES

REF	DESCRIPTION	SIZE
RS	ROLLING SHUTTER	2.70X2.10

ALL DIMENSIONS ARE IN METRE

SCALE : 1:100

DWG NO :
0 0 5 5 1
0 6 2 5

OWNER

M. Palaniswamy D'C LAs
Licensed Building Surveyor & Contractor
ISLAND CONSTRUCTION
Padanthalumoodu
Cell : 9488503449
Resi: Pattathuvilai, Meenachal P.O.

ENGINEER

M.Palanis

ISLAND CONSTRUCTION
PADANTHALUMOODU