

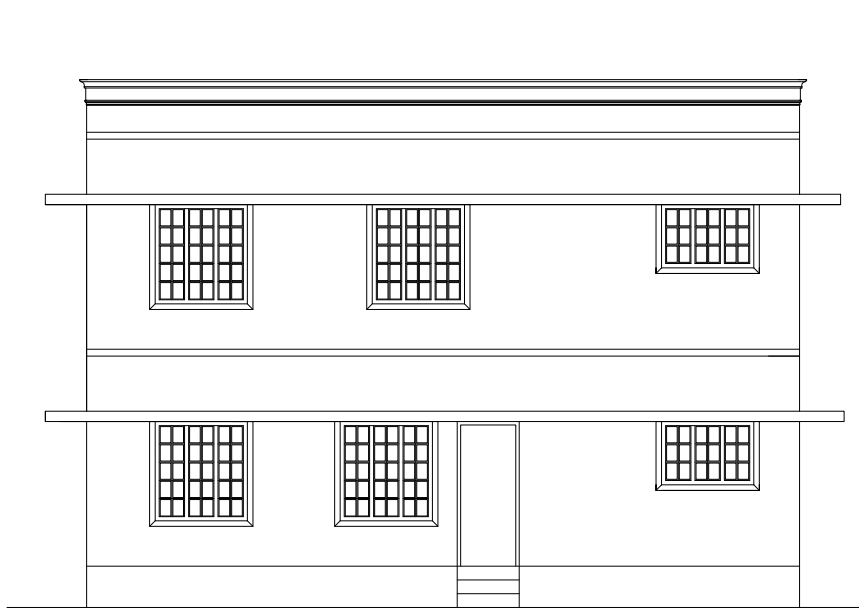


PLAN SHOWING THE PROPOSED CONSTRUCTION OF A TERRACE ROOF RESIDENTIAL BUILDING IN RE.SY.NO: 194/11 IN MARUTHENCODE VILLAGE ,
PACODE TOWN PANCHAYAT, VILAVANCODE TALUK,K.K.DISTRICT.


NAME AND ADDRESS OF OWNER: Mr.N.S.JOHN JABARAJ , S/O.Mr.SINGALAMANI, MELPURAM BLOCK OFFICE,
PACODE (P.O)., K.K.DISTRICT .

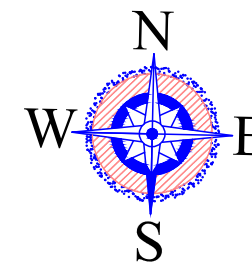


ELEVATION

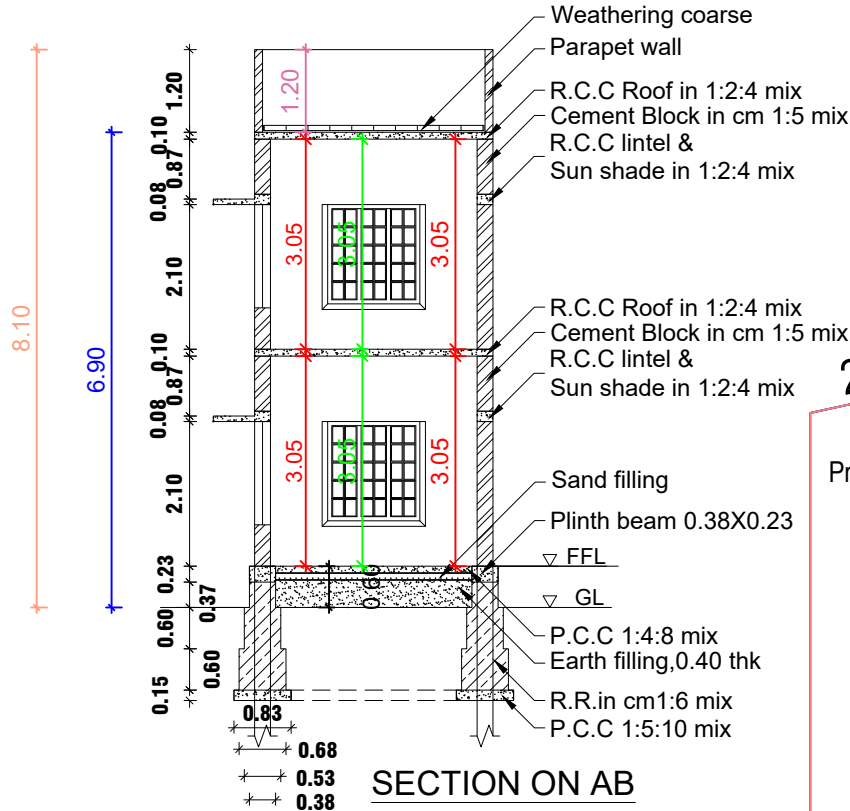

SECTION ON AB

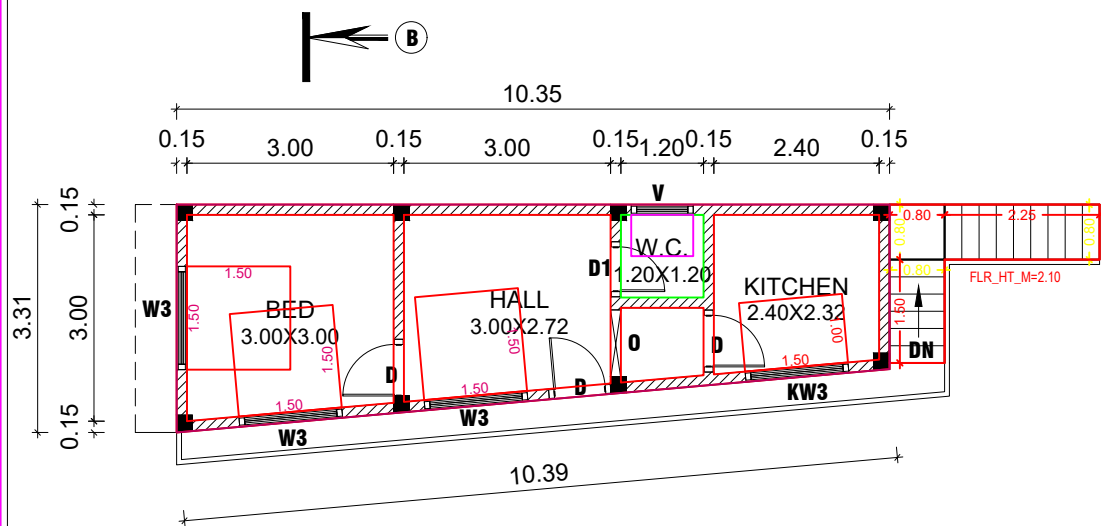


FIRST FLOOR PLAN

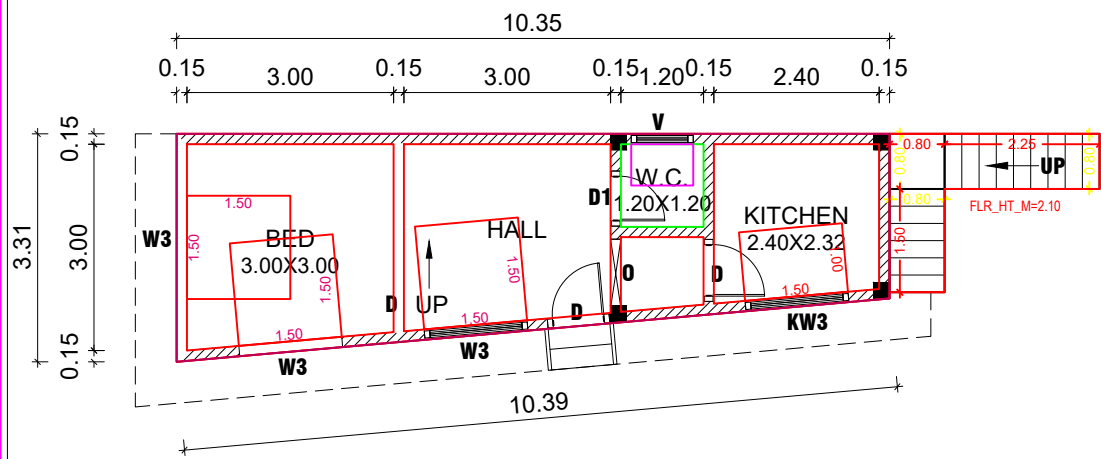


GROUND FLOOR PLAN




Brick work in cm1:5 mix
Grade beam
3
R.C.C Column

 


COLUMN DETAILS
SCALE 1:50

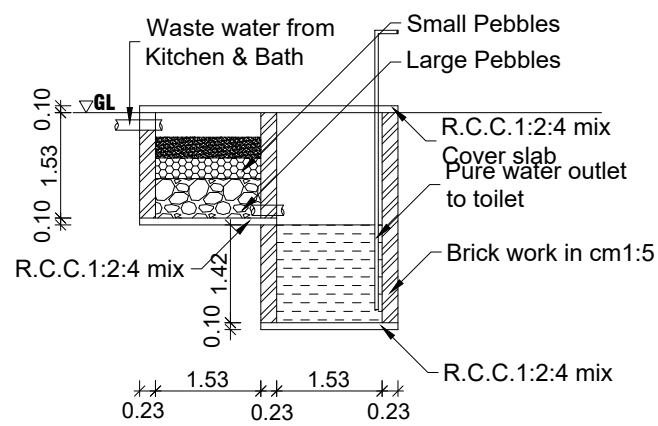


WASTE WATER RECYCLING SYSTEM

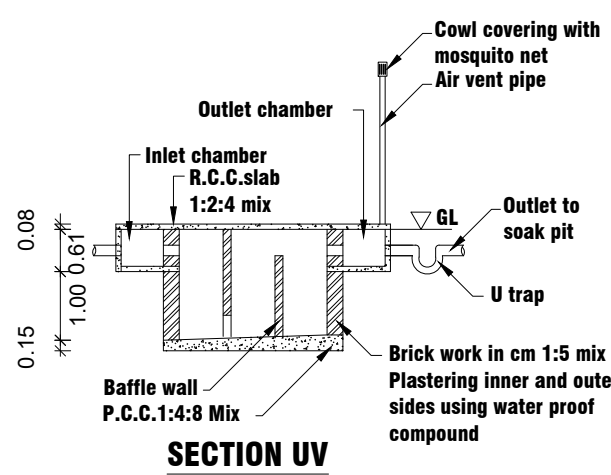


SECTION UV

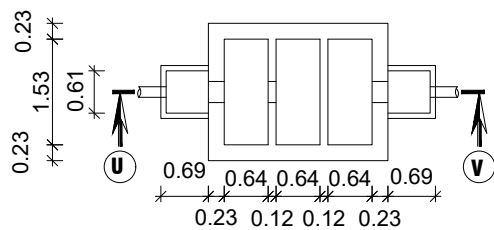


SEPTIC TANK PLAN

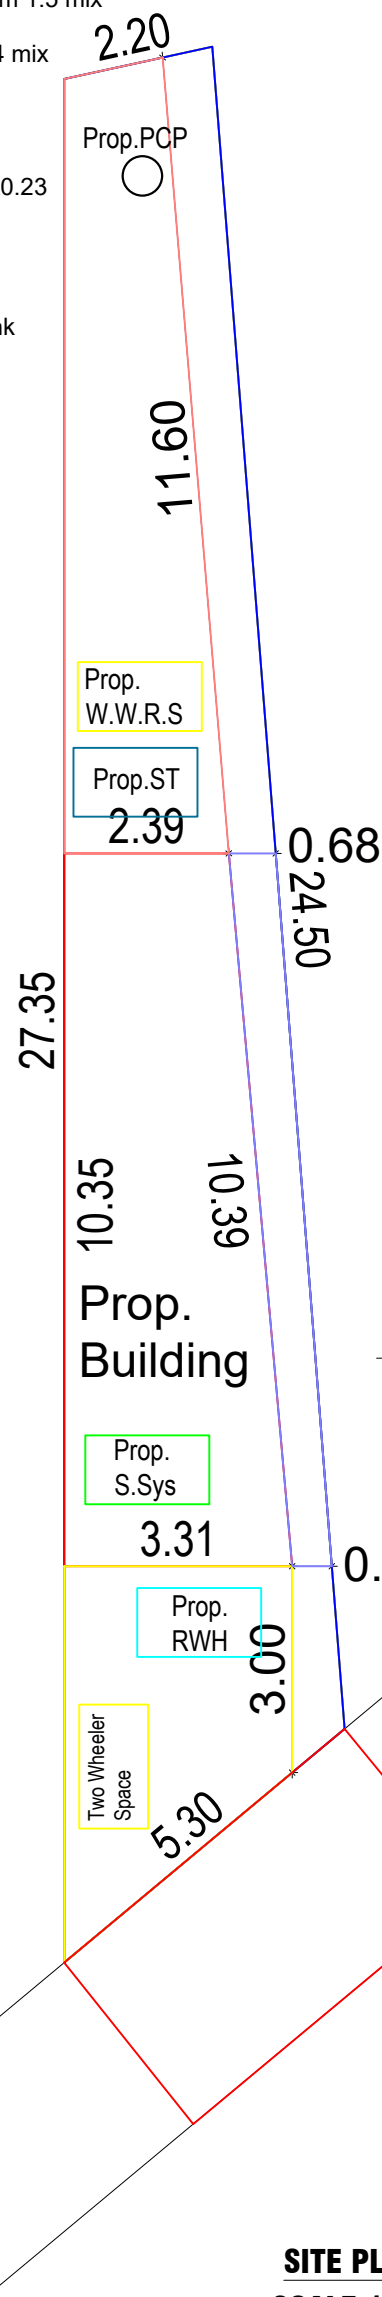


KEY PLAN
SCALE:1:200.

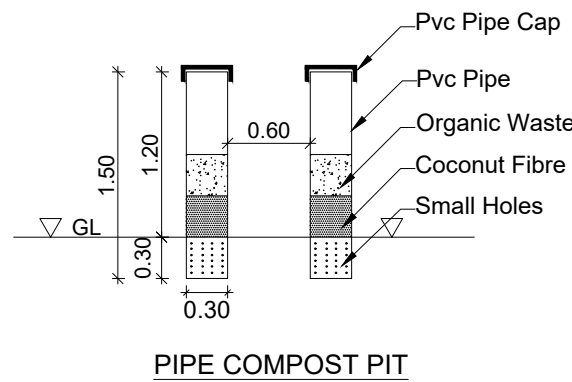


PIPE COMPOST PIT

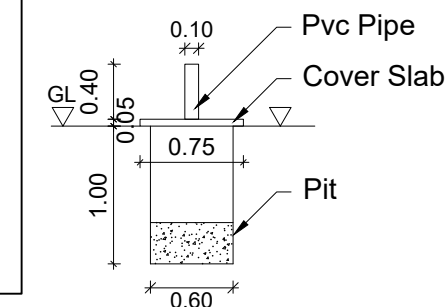

SOLID WASTE COMPOST PIT

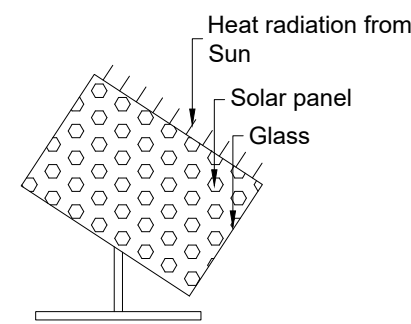

SOLAR SYSTEM

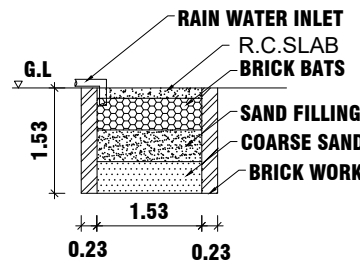

RAIN WATER
HARVESTING PIT

APPLICANT

S.SAMRAJ WELL. D.C.E
licensed Building Surveyor
Ethel Compound, Melpalai
Eddalore P.O - 629152
Cell.9443595349
ENGINEER

AREA DETAILS		
Site Area	2.026 Cents	(81.99 Sq.m)
PLINTH AREA		
Ground Floor(House 1)	29.50 Sq m	(317.54 Sq.ft)
First Floor(House 2)	29.50 Sq m	(317.54 Sq.ft)
Total	59.00 Sq m	(635.08 Sq.ft)
FLOOR AREA		
Ground Floor(House 1)	24.32 Sq m	(261.78 Sq.ft)
First Floor(House 2)	24.32 Sq m	(261.78 Sq.ft)
Total	48.64 Sq m	(523.56 Sq.ft)
Vacant Area	52.49 Sq m	(565.03 Sq.ft)
SCHEDULE OF JOINERIES		
REF	DESCRIPTION	SIZE
D	DOOR	0.90X2.10
D1	DOOR	0.80X2.10
W3	WINDOW	1.50 X 1.50
W2	WINDOW	1.00 X 1.50
KW3	WINDOW	1.50 X 1.00
V	VENTILATOR	0.90 X 0.60
SCALE : 1:100	ALL DIMENSIONS ARE IN METRE	DWG NO : 0 0 5 8 8 0 6 2 5

Drawn By: MOBILE NO: 9442304902
SOBHANA ENGINEERING CONSTRUCTION
PUTHENCHANTHAI.

PLAN INFO
PLOT_AREA_M2=81.99
AS_AT_SITE=82.37
FMB_OR_PLR=81.99
AS_PER_DOCUMENT=81.99
ROAD_WIDTH=3.00
AVG_PLOT_WIDTH=5.30
AVG_PLOT_DEPTH=27.35
ROAD_LENGTH=100.00
AREA_TYPE=EWS
SURVEY_NO=194/11
PATTA_NO=4937
TALUK=THIRUVATTAR
JURISDICTION_TYPE=PANCHAYAT
SINGLE_FAMILY_BLDG=YES
OSR_APPLICABLE=NO
OSR_SURR_BUYBACK_RETAIN=RETAIN
PREMIUM_FSI_REQUIRED=NO
OSR_SURRENDER_OR_BUYBACK=YES
IS_APPROVED_LAYOUT=YES
ORGANIZATION_TYPE=PRIVATE
CRZ=NO
LAND_USE_ZONE = RESIDENTIAL
PLOT_NO=0
DISTRICT=KANYAKUMARI
IS_SWIMMING_POOL_EXISTS=NO
RWHT_DECLARED=YES
IF_HERITAGE_TOWN_LESSTHAN_1KM_RADIUS=NO

FOR OFFICE USE ONLY