
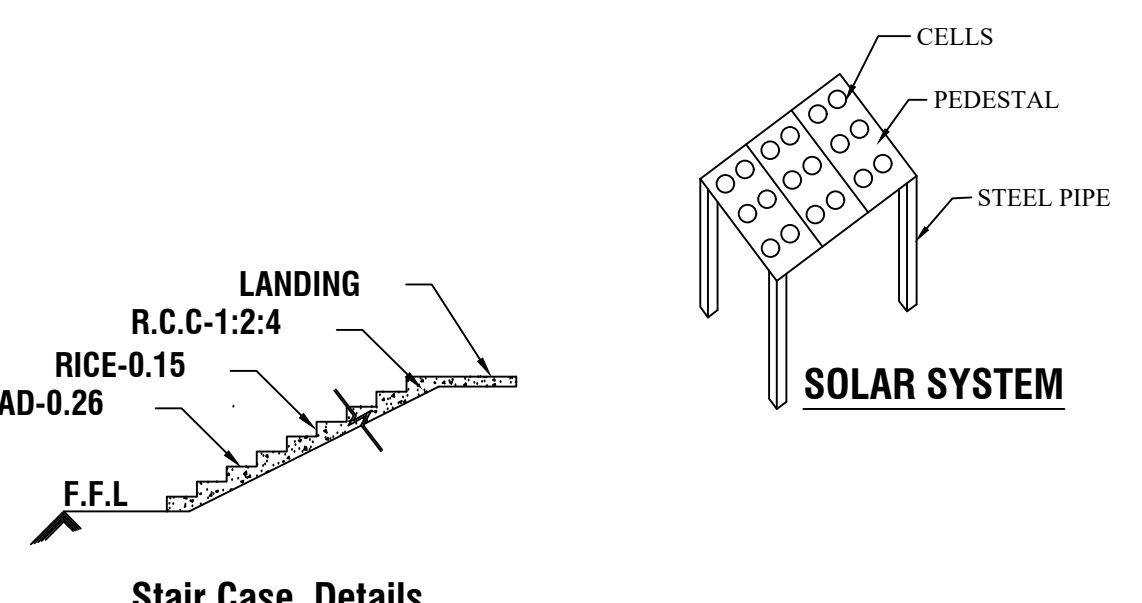
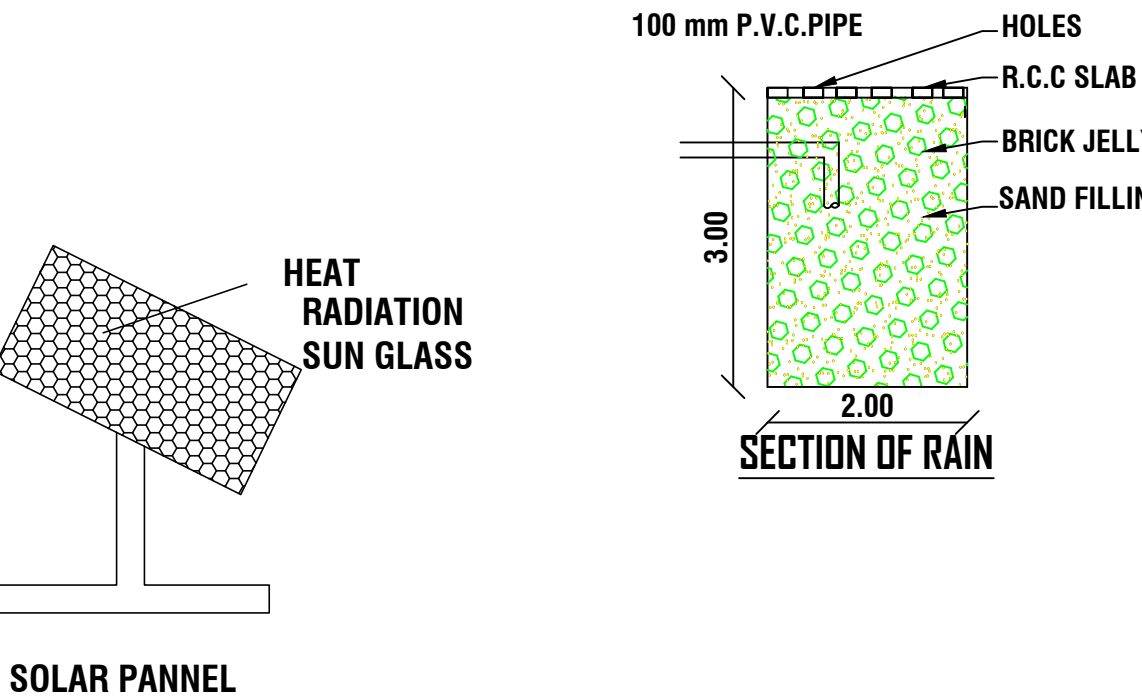
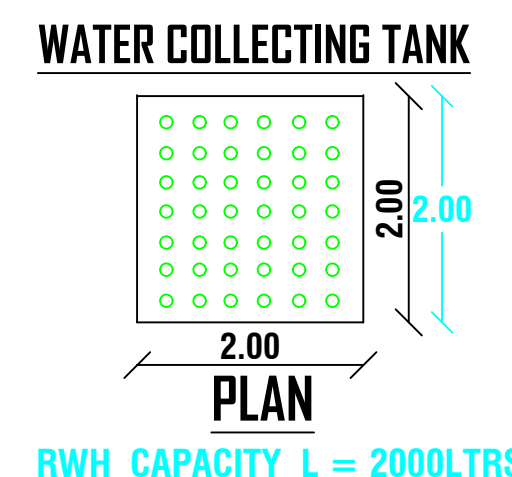
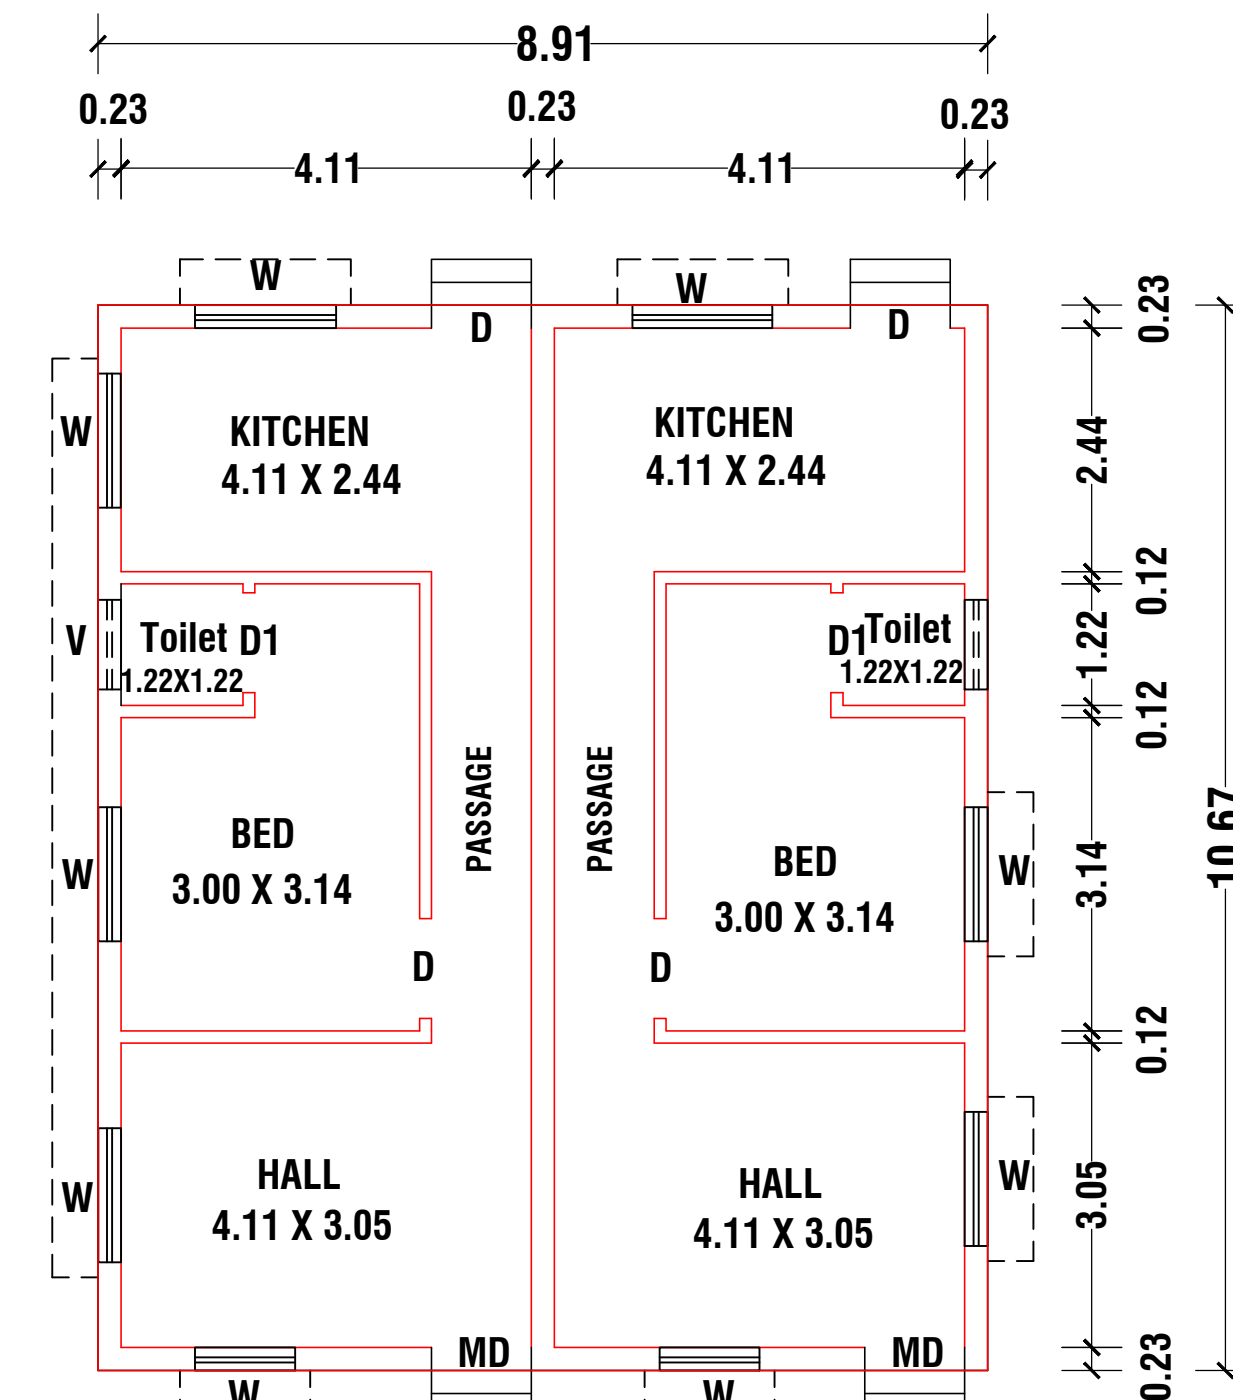
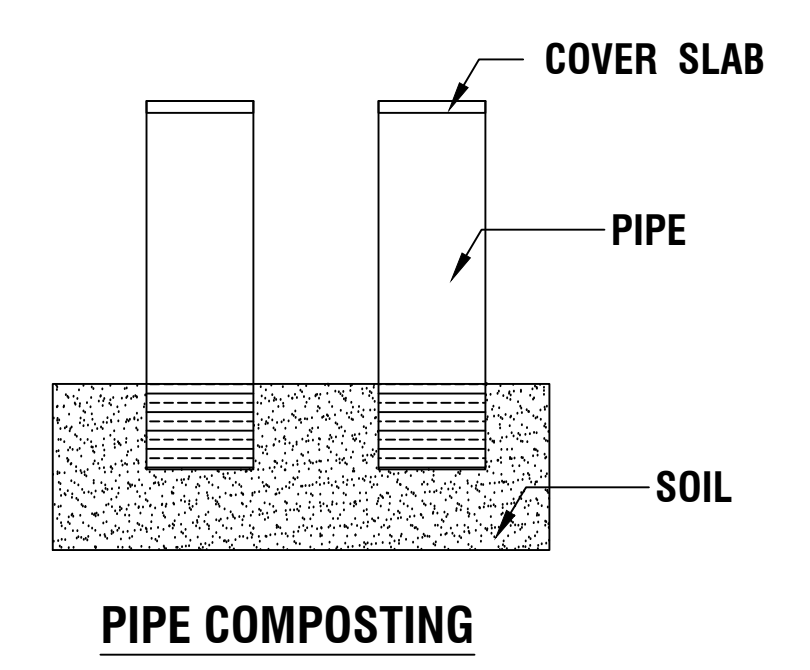
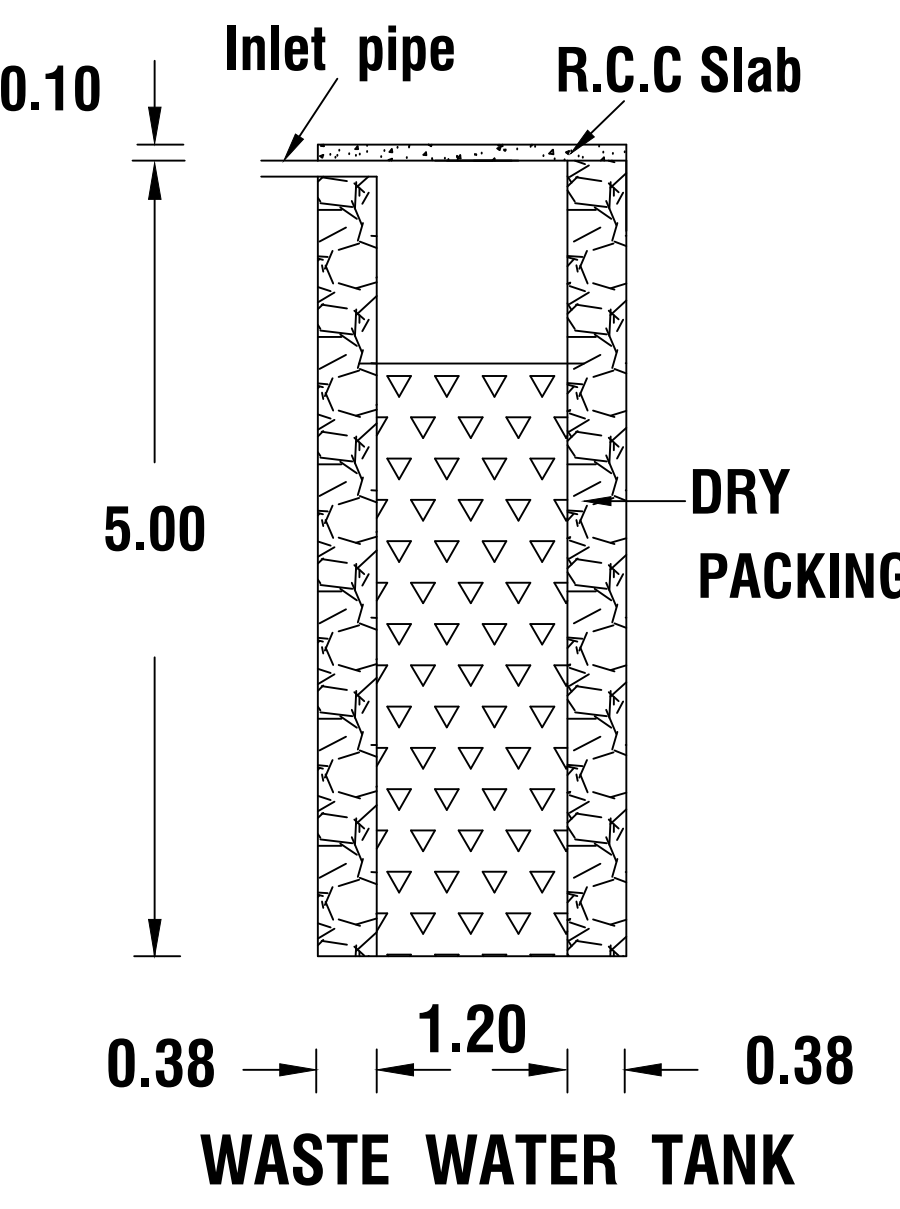
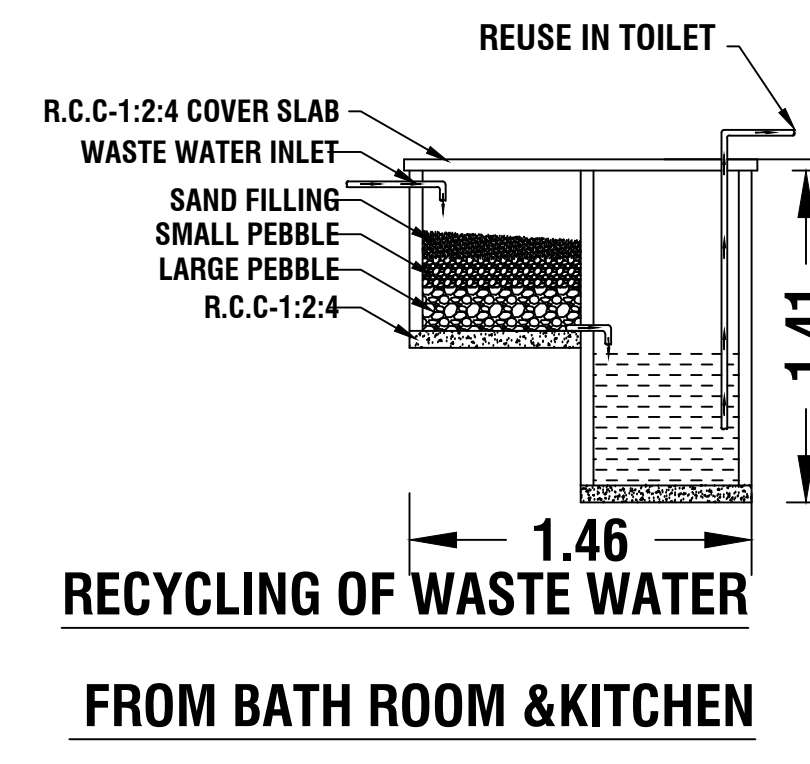
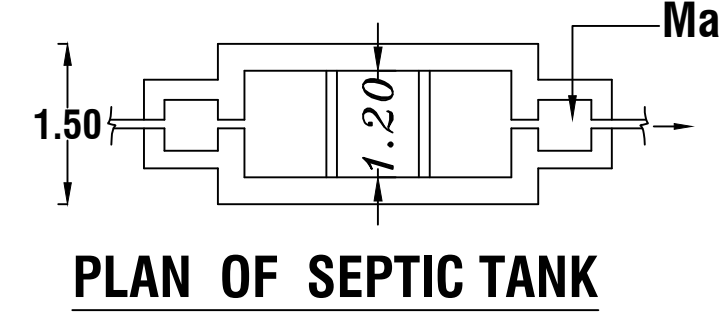
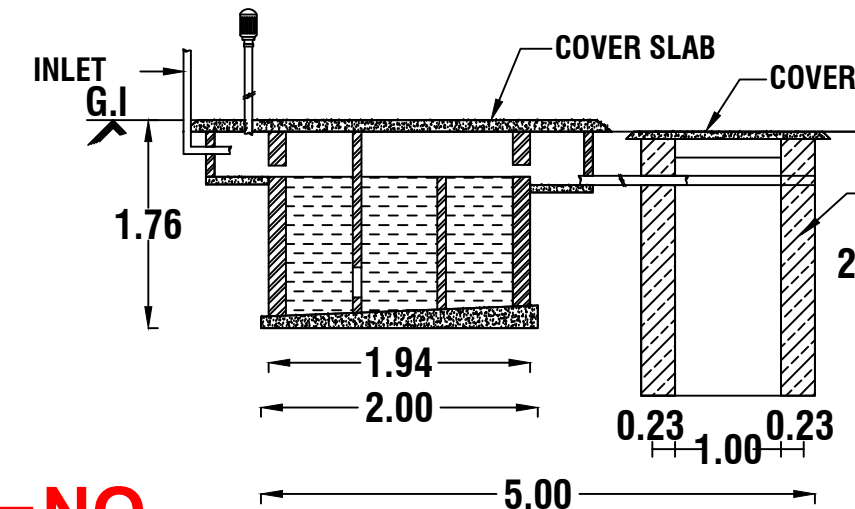
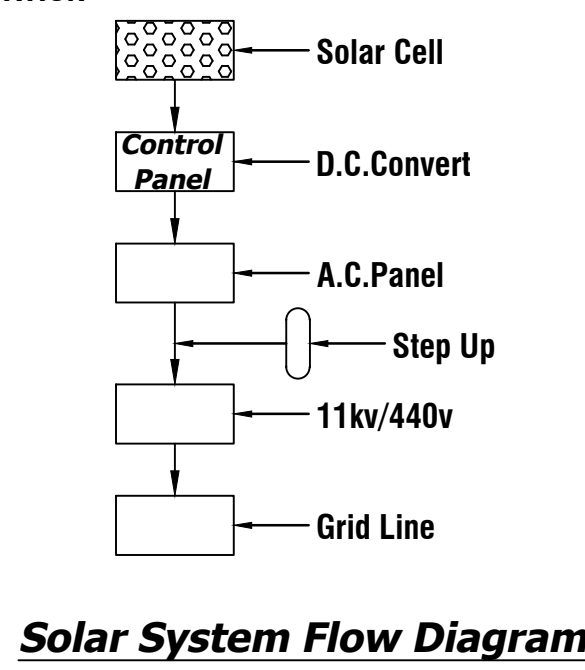
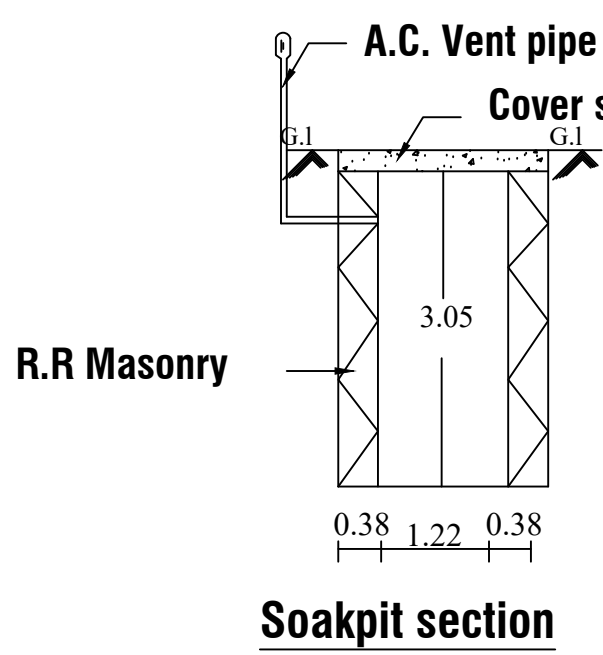
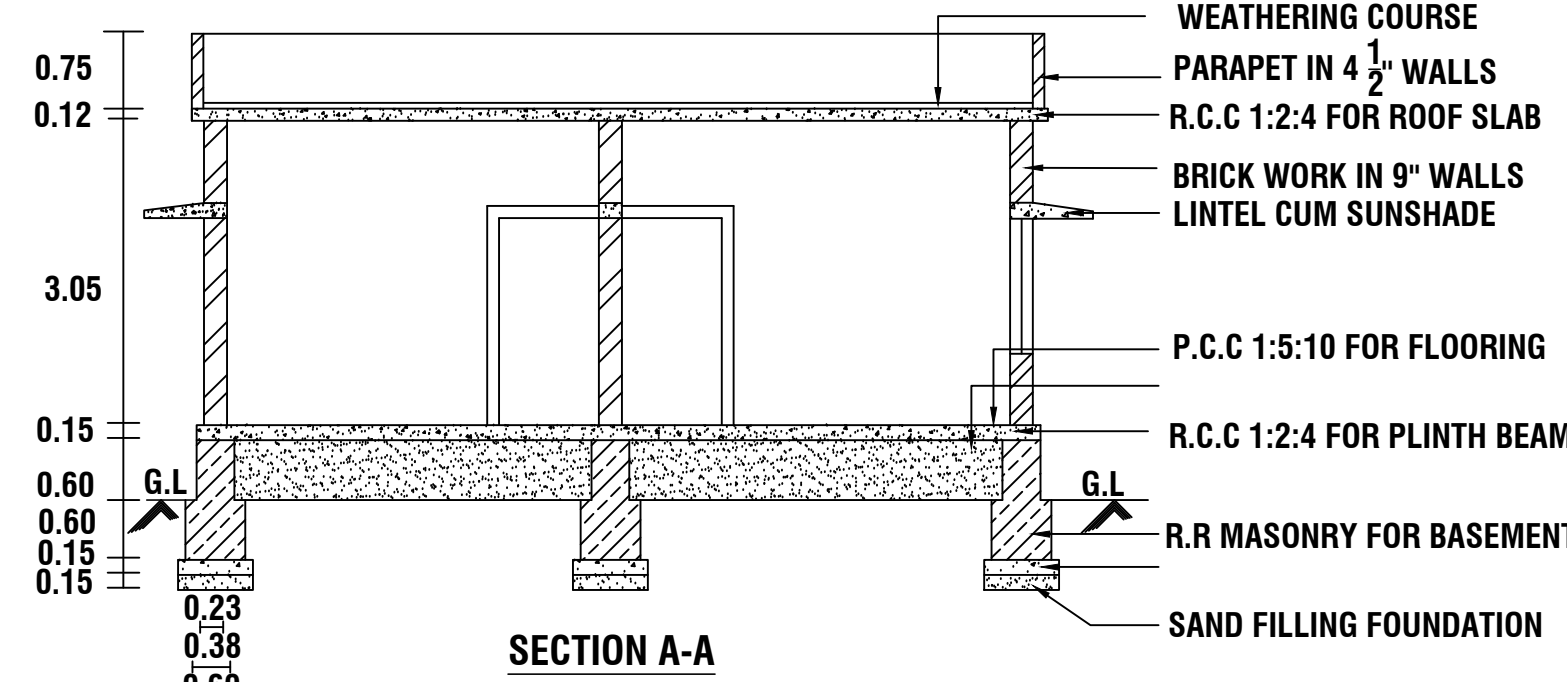





PLAN SHOWING THE PROPOSED CONSTRUCTION OF RESIDENCE BUILDING IN RE.SY.NO : 342/4A2
OF MYLAUDY VILLAGE AT MYLAUDY PUTHOOR IN MYLAUDY TOWN PANCHAYAT.

NAME OF THE OWNER:- MRS.T.JEYA.
D/O.MR.THANGA SWAMY.

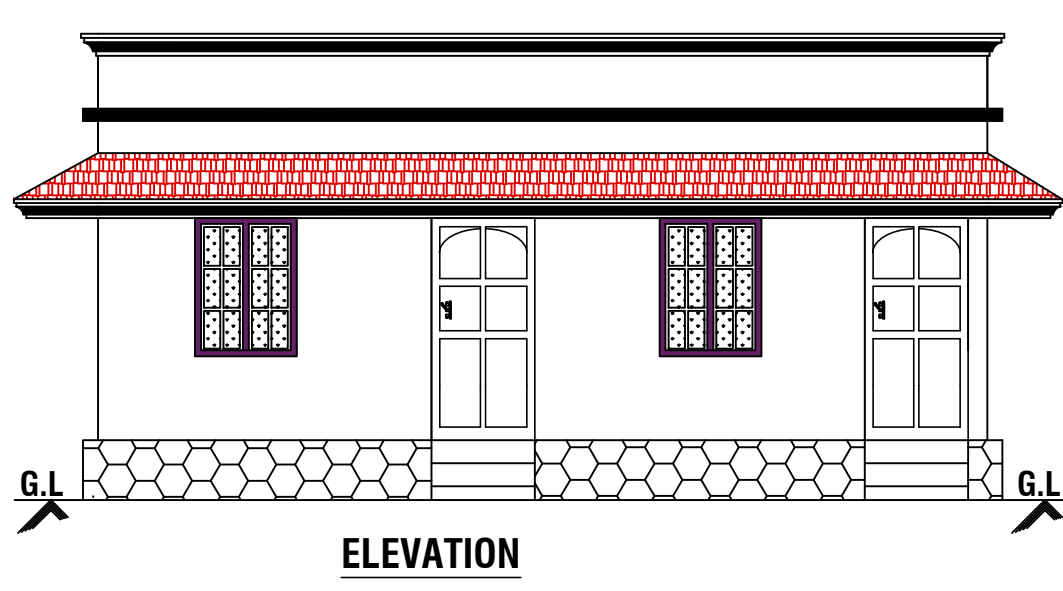


FR A Anandha Kannan.B.E.(CIVIL).
structions.
Suchindrum
43140785
40845895
onst@gmail.com

PLAN INFO
PLOT_AREA_M2=161.88
AS_PER_DOCUMENT=161.88
AS_AT_SITE=161.88
FMB_OR_PLR=161.88
SINGLE_FAMILY_BLDG=YES
ACCESS_WIDTH_M=10.80
ROAD_WIDTH=3.66
IS_APPROVED_LAYOUT=NO
AVG_PLOT_DEPTH=15.80
AVG_PLOT_WIDTH=9.60
SURVEY_NO=342/4A2
PATTA_NO=5923
ROAD_LENGTH=1000
CRZ=NO
SECURITY_ZONE=NO
WHETHER_GOVT_OR_AIDED_SCHOOL=NO
AREA_TYPE=OTHERS
OCCUPANCY=RESIDENTIAL
RWH_DECLARED=YES
TALUK=AGASTESWARAM
LAND_USE_ZONE=PRZ
BUILDING_NEAR_MONUMENT=NO
BUILDING_NEAR_GOV_BLDG=NO
BUILDING_NEAR_TO_RIVER=NO
BARRIER_FREE_ACCESS_FOR_PHYSICALLY_CHALLENGED_PEOPLE=YES
PROVISION_FOR_GREEN_BUILDINGS_AND_SUSTAINABILITY=NO
FIRE_PROTECTION_AND_FIRE_SAFETY_REQUIREMENTS=YES
NOC_FIRE_DEPT=NO
DISTRICT=KANYAKUMARI
JURISDICTION_TYPE= PANCHAYAT
OSR_APPLICABLE=NO
PREMIUM_FSI_REQUIRED=NO
IF_HERITAGE_TOWN_LESSTHAN_1KM_RADIUS=NO
IS_SWIMMING_POOL_EXISTS=NO

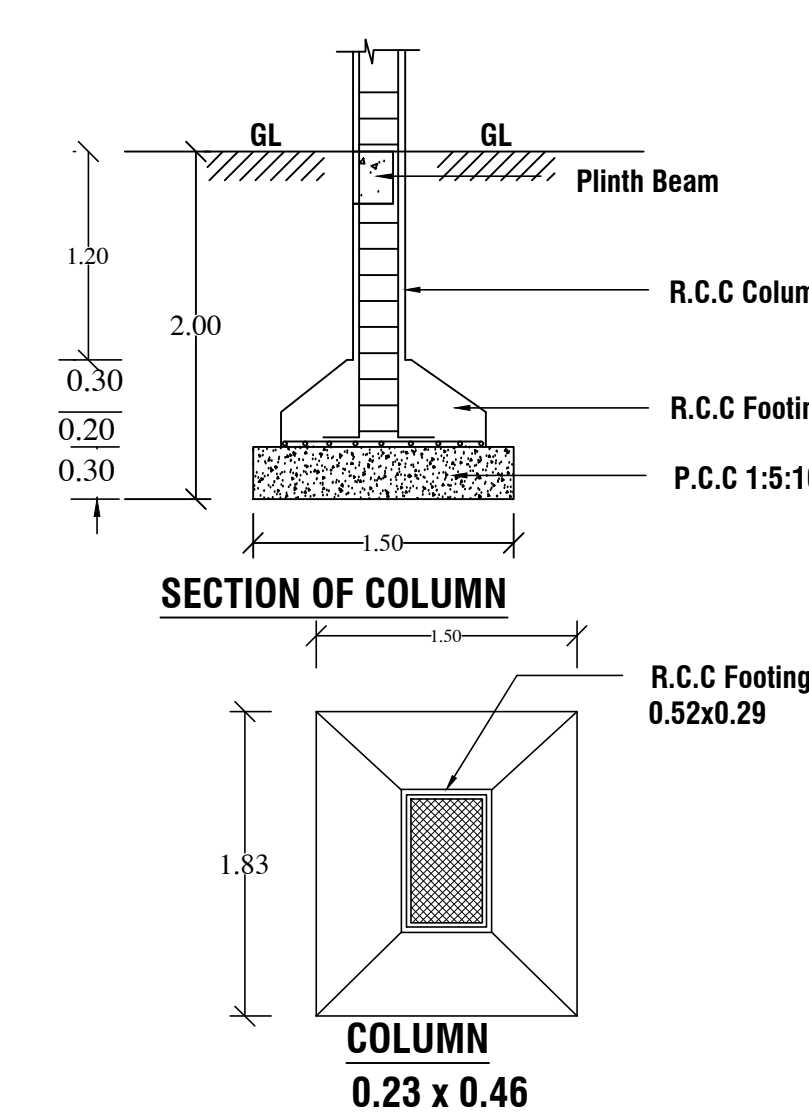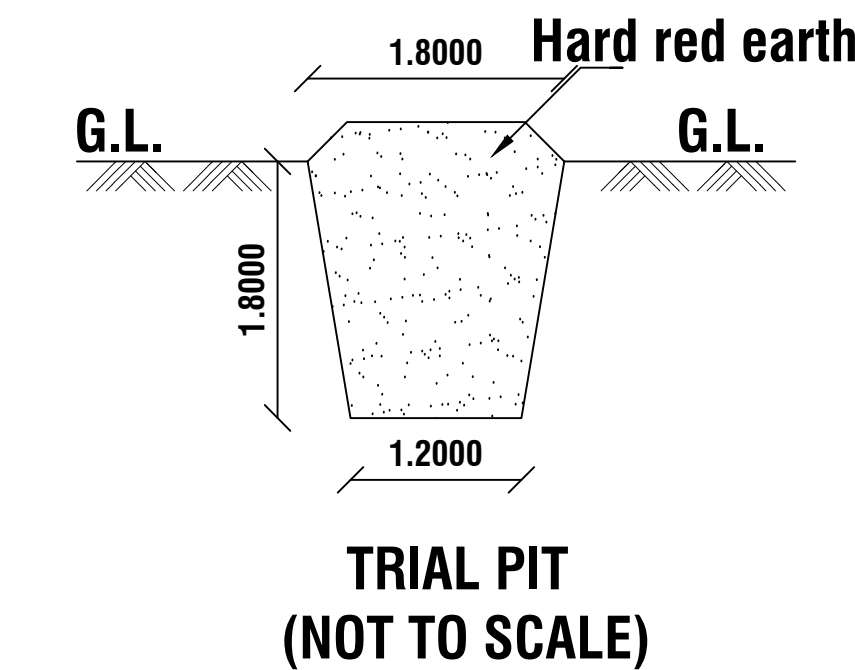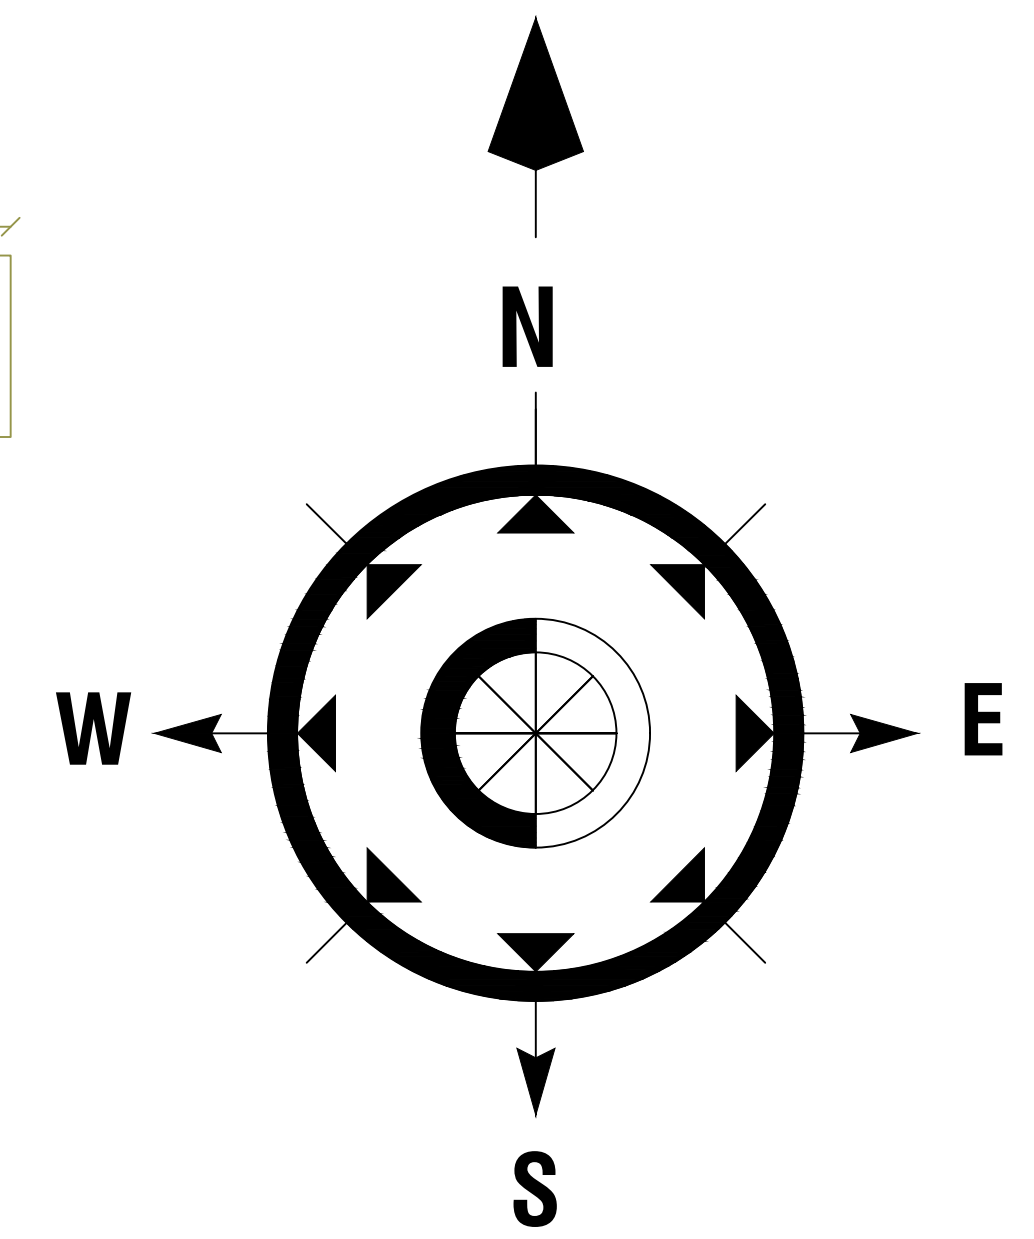

SITE PLAN
SCALE 1:100

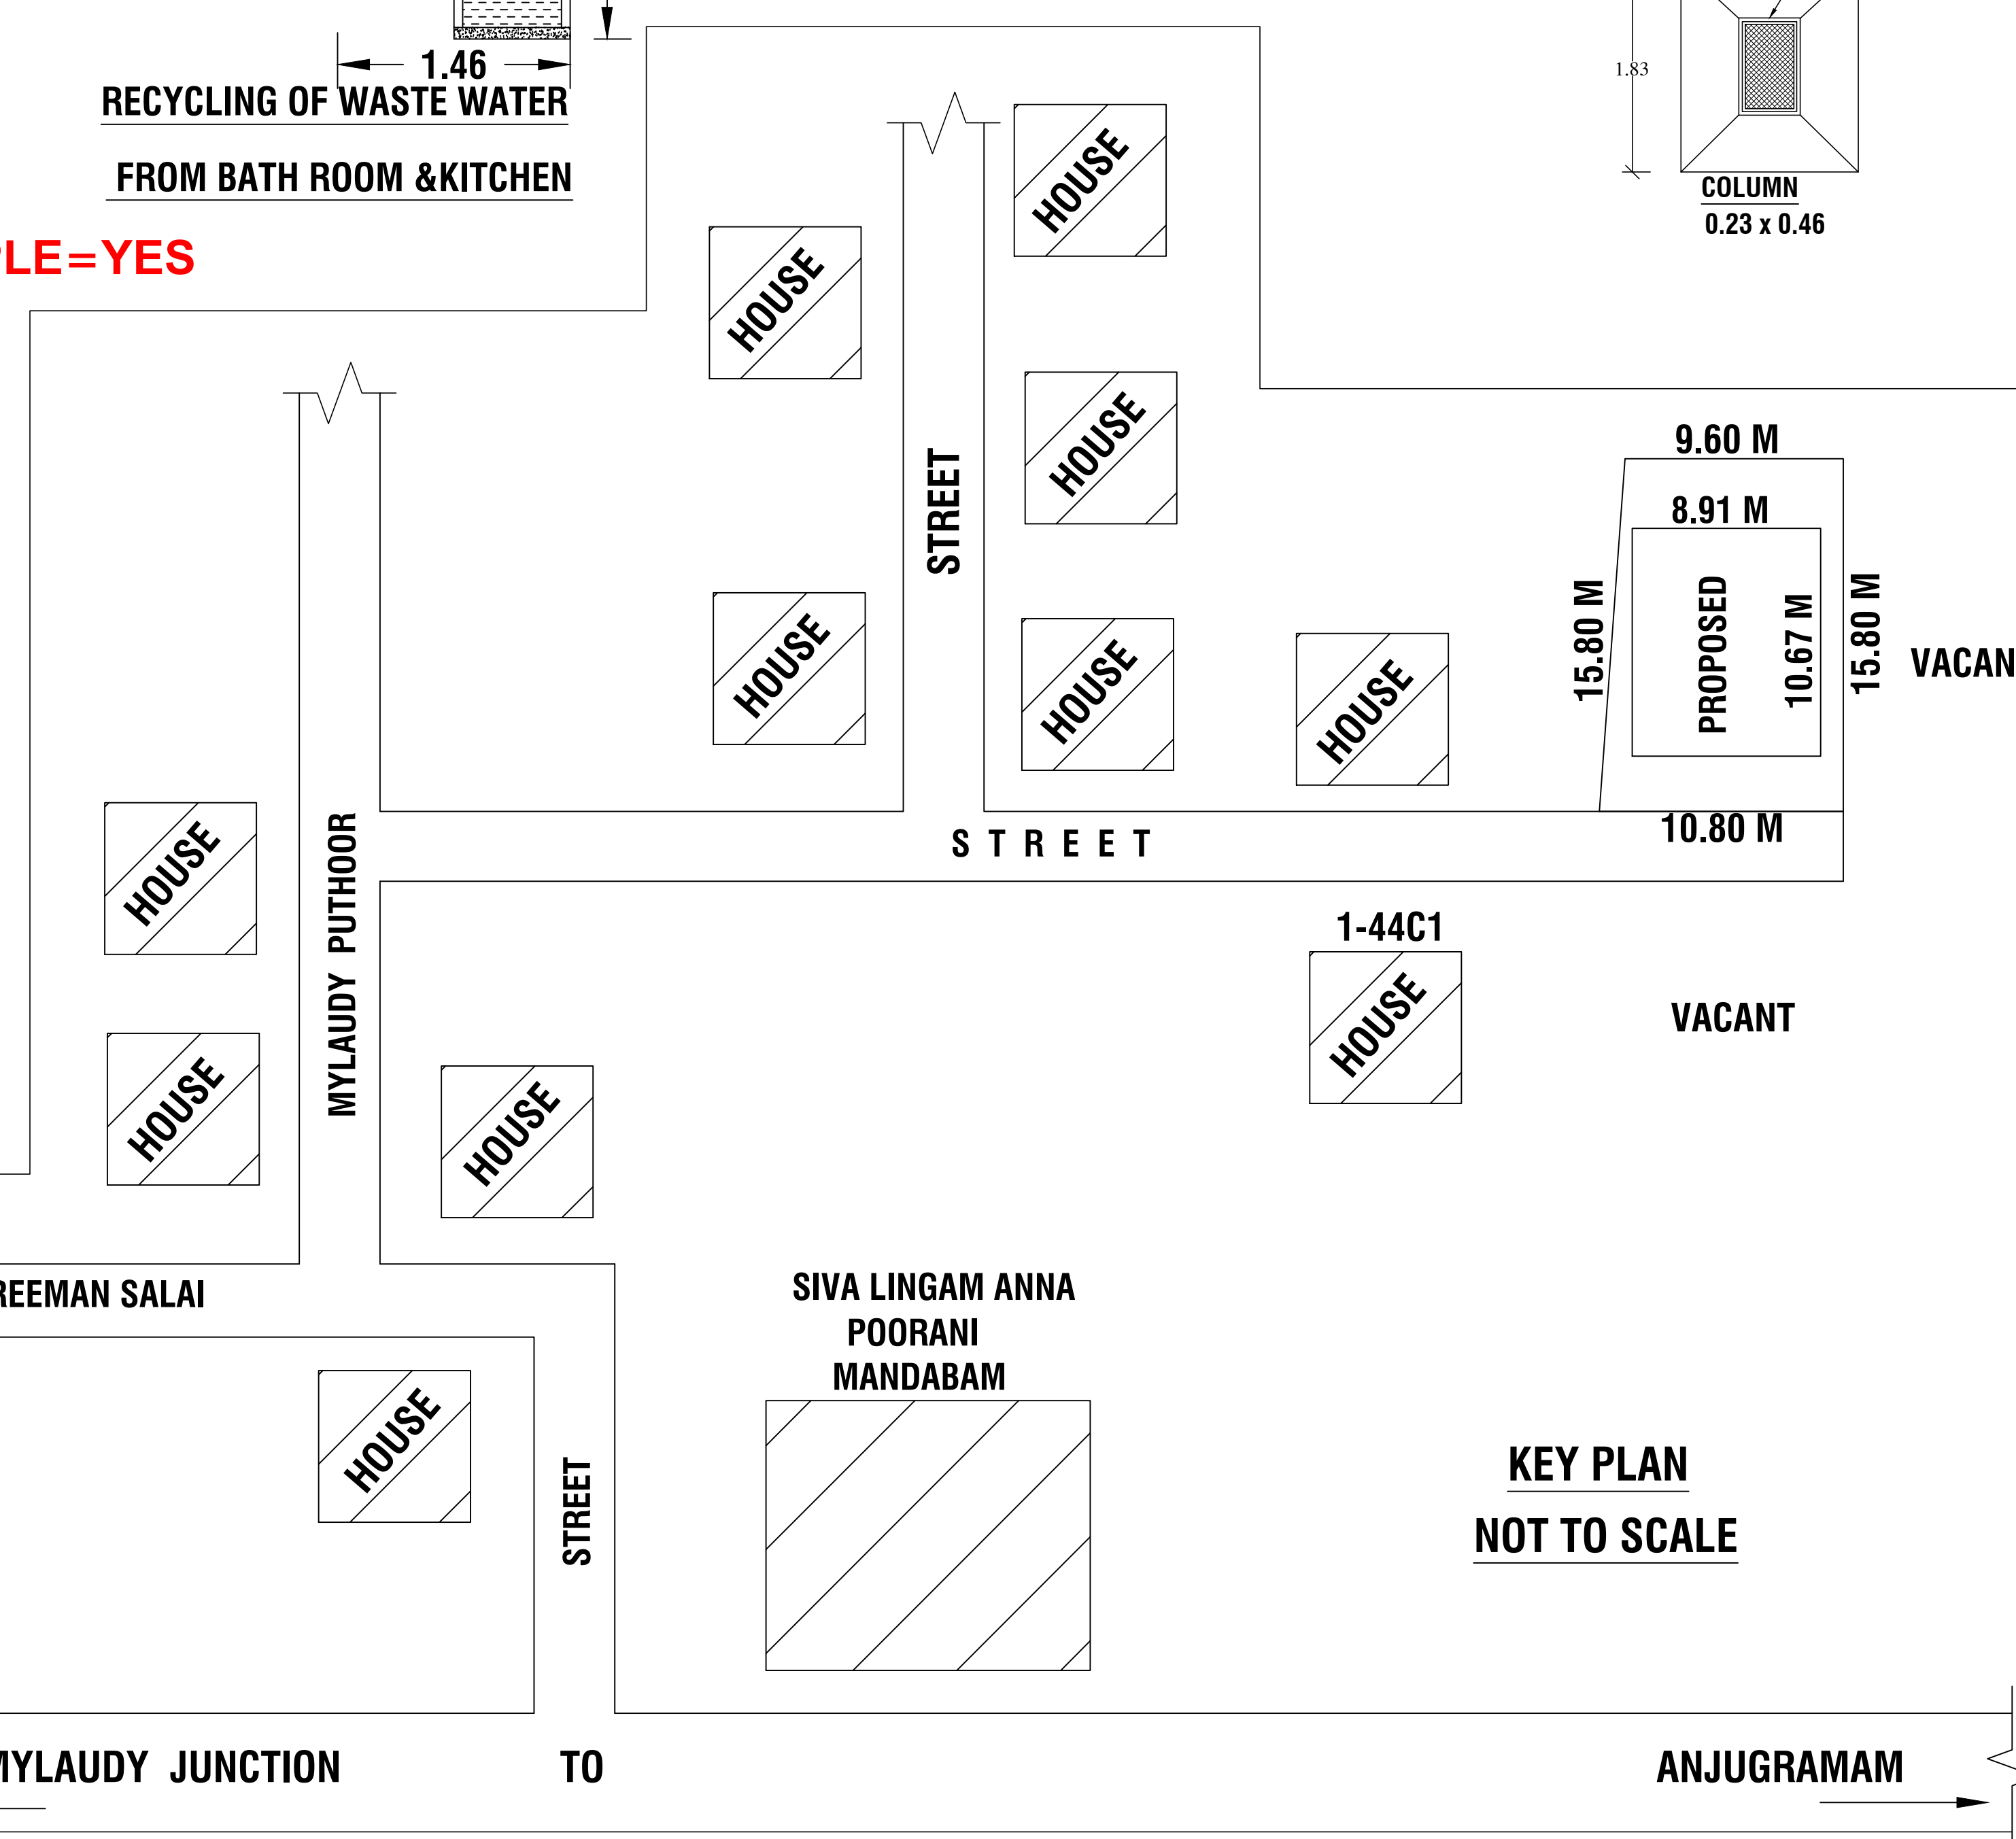

REFERENCE

SITE AREA : 4.000 CENT (161.88 Sq.m)
PROPOSED AREA :-

GROUND FLOOR AREA : 95.07 Sq.m.(1023.33 Sqft)
CARPET AREA : 80.75 Sq.m.
VACANT AREA : 66.81 Sq.m

JOINERY DETAILS

D DOOR - 1.00 X 2.10
D1 DOOR - 0.90 X 2.10
W WINDOW - 1.50 X 1.50
V VENTILATOR - 0.90 X 0.60

ALL DIMENSIONS ARE IN METRE

PLAN SCALE 1:100

COLOUR INDEX

BOUNDARY OF THE SITE
PROPOSED BUILDING
EXISTING BUILDING
ROAD , STREET

SIGNATURE OF THE LAND OWNER

SIGNATURE OF THE REGISTERED ENGINEER

Er. A. ANANDHA KANNAN B.E
Register Engineer - Grade III - Re
Register No : 150/LS/2022/00051
Sub Register Office Road, Kottaram - 629 703
Ph : 94431 40785

FSI CALCULATION :

REQUIRED - 2

FSI = TOTAL ALL FLOOR AREA / PLOT AREA
FSI = 95.07 / 161.88 = 0.587

PARKING CALCULATION :

FSI = TOTAL ALL FLOOR AREA / 75.00 SQ.M
FSI = 95.07 / 75.00 = 1.267
@ SAY = 1 CAR