


PLAN SHOWING THE PROPOSED CONSTRUCTION OF TERRACE ROOF RESIDENTAL BUILDING IN EX.BUILDING AFTER

DEMOLISHED DOOR NO: 3/68, IN RE.SY. NO: 8/8, 8/9 , KALIAKKAVILAI VILLAGE, KALIAKKAVILAI TOWN


PANCHAYAT, VILAVANCODE TALUK, K.K.DISTRICT.

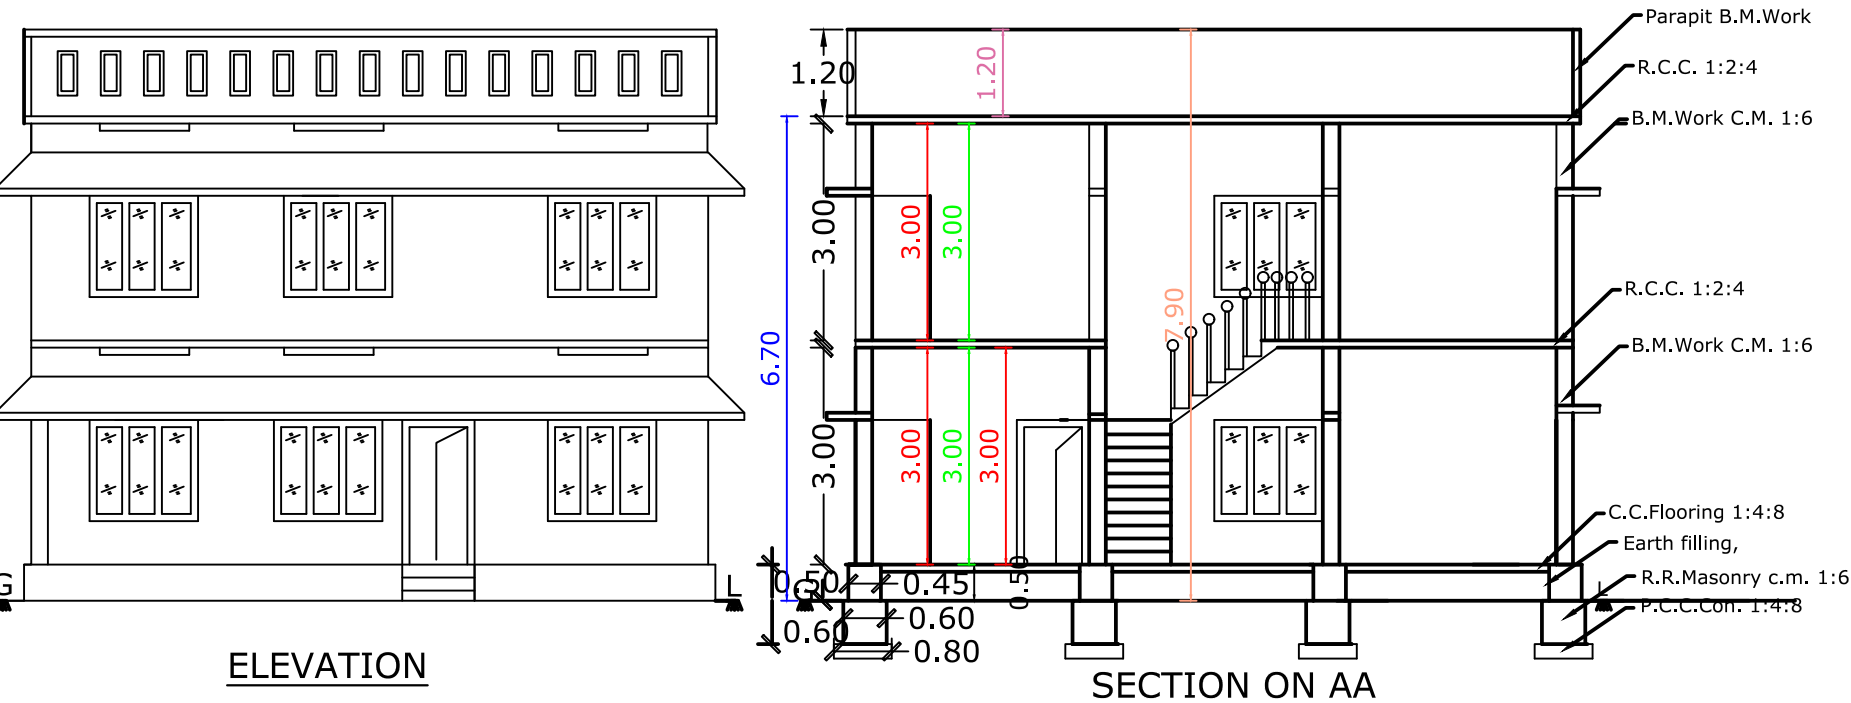



CONSTRUCTION ADDRESS:

Mr. C.G. SAJU,
S/O Mr. CHANDRAN,
MAVARTHALAVILAI VEEDU,
MANNARIPU,
KALIAKKAVILAI POST,
K.K.DISTRICT.


PLOT AREA DETAILS		
R.S.NO	CENTS	Sq m
8/ 8	1.735	70.215
8/ 9	1.350	54.635
Total	3.085	124.850

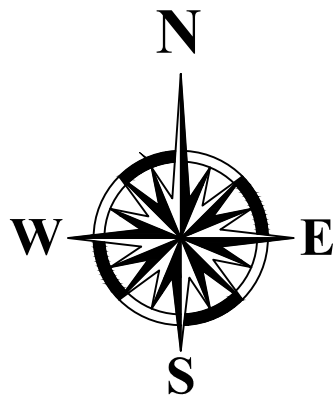


SITE PLAN
SCALE 1: 400

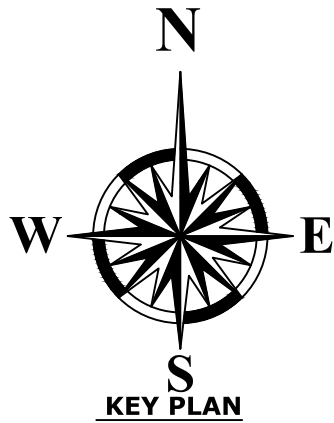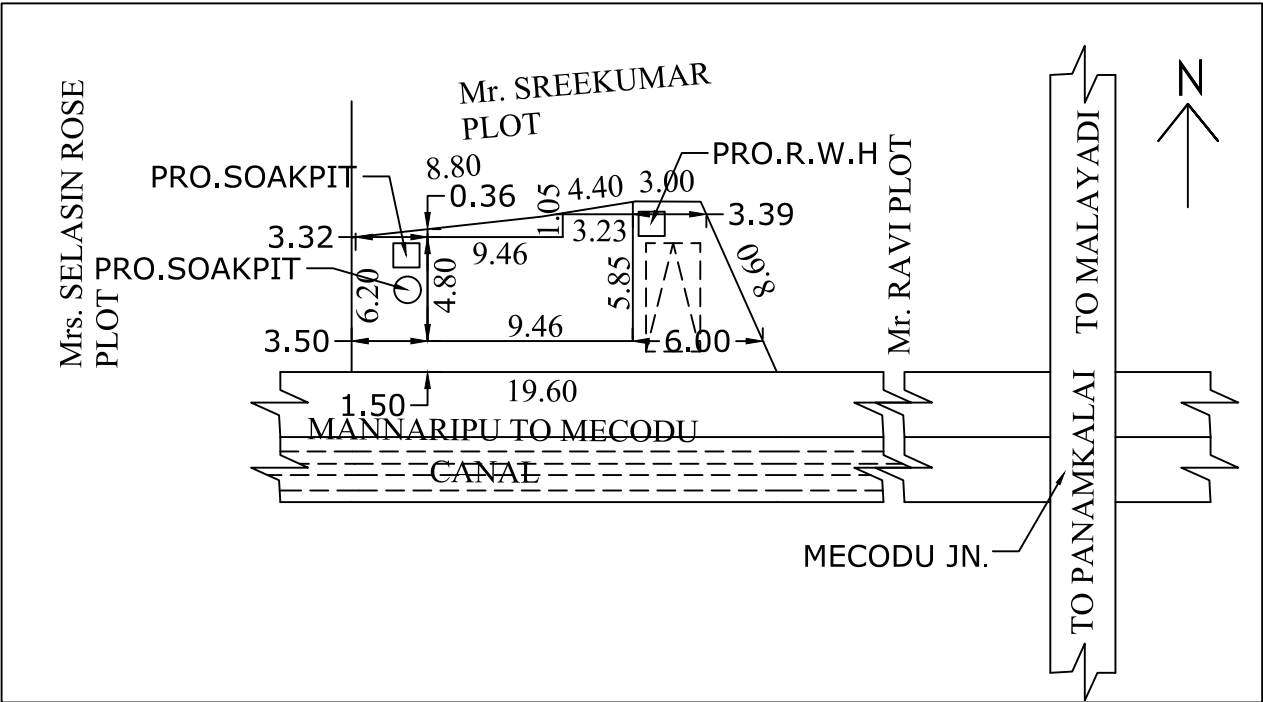


KEY PLAN
SCALE 1: 100

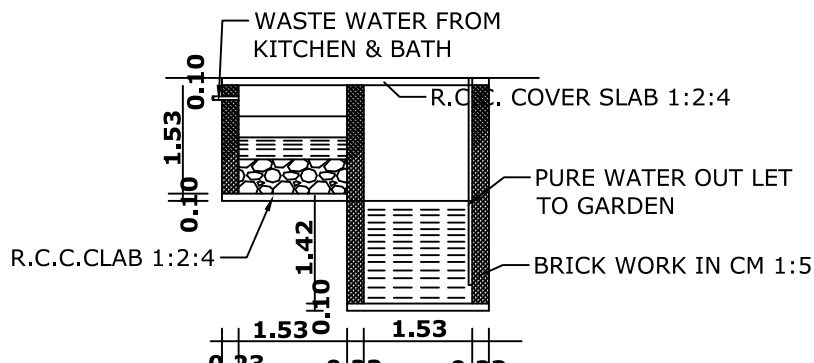

RECYCLING OF WASTE
WATER SYSTEM

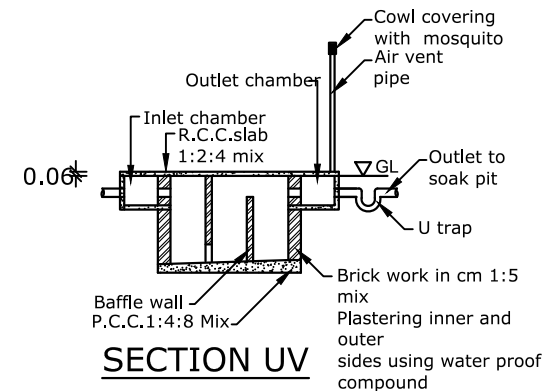

SECTION UV

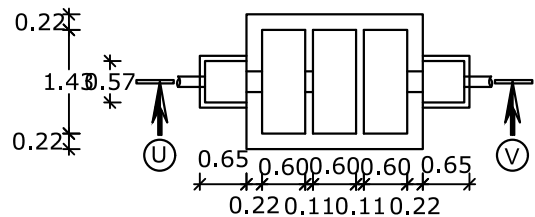

RAIN WATER
HARVESTING PIT

RWH_CAPACITY_L=5000LTRS



REFERENCE

DOORS D1. :1.00 x 2.10.
D2. :0.90 X 2.10
WINDWS W :1.50 X 1.50
W1 :1.00 X 1.50
VENTILATOR V. :0.90 x 0.80.

PLOT AREA 3.085 CENTS(124.84 Sq.Mt.)

Area Calculation				
Floor Details	Plinth Area		Floor Area	
	Sq.Mt.	Sq.Ft.	Sq.Mt.	Sq.Ft.
Ground Floor	48.75	524	38.23	411
F.Floor	48.75	524	38.23	411
Total	97.50	1048	76.46	822

Vacant Area : 76.05 Sq.Mt. 818.40 Sq.Ft.
FSI 124.84/97.58=0.78<2.00

Pro. Bul. : ☐

Pro. Rainwater pit : ☐

Parking Calculation : 97.58/75 =1.30 No

Owner Sig.

Engineer Sig.

PLAN INFO
PLOT_AREA_M2=124.84
AS_AT_SITE=129.67
FMB_OR_PLR=124.84
AS_PER_DOCUMENT=124.84
ROAD_WIDTH=3.00
AVG_PLOT_WIDTH=19.60
AVG_PLOT_DEPTH=8.60
ROAD_LENGTH=100.00
AREA_TYPE=OTHERS
SURVEY_NO=8/8,8/9
PATTA_NO=2080,1617
TALUK=VILAVANCODE
JURISDICTION_TYPE=PANCHAYAT
SINGLE_FAMILY_BLDG=YES
OSR_APPLICABLE=NO
OSR_SURR_BUYBACK_RETAIN=RETAIN
PREMIUM_FSI_REQUIRED=NO
OSR_SURRENDER_OR_BUYBACK=YES
IS_APPROVED_LAYOUT=YES
ORGANIZATION_TYPE=PRIVATE
CRZ=NO
LAND_USE_ZONE = RESIDENTIAL
PLOT_NO=0
DISTRICT=KANYAKUMARI
IS_SWIMMING_POOL_EXISTS=NO
RWH_DECLARED=YES
IF_HERITAGE_TOWN_LESS THAN 1KM_RADIUS=NO

OFFICE USE ONLY.