


PLAN SHOWING THE PROPOSED CONSTRUCTION OF RESIDENTIAL BUILDING, AFTER DEMOLISHING THE EXISTING DOOR NO:5/33B,IN R.S.No: 485/28(Pt)


OF ERAVIPUTHOOR VILLAGE,AT JOSEPH PURAM ,MYLAUDY TOWN PANCHAYAT.

Name of owners:- Mrs.S.V.POOMANI,W/O Mr.K.SUTHAKARAN.


Joseph Puram,Mylaudy

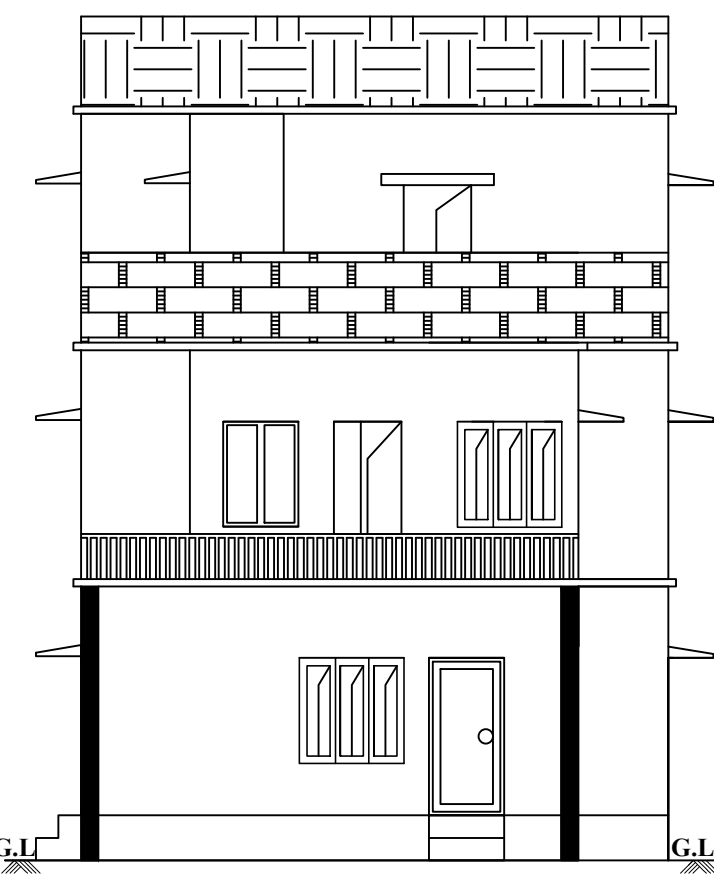








FRONT ELEVATION

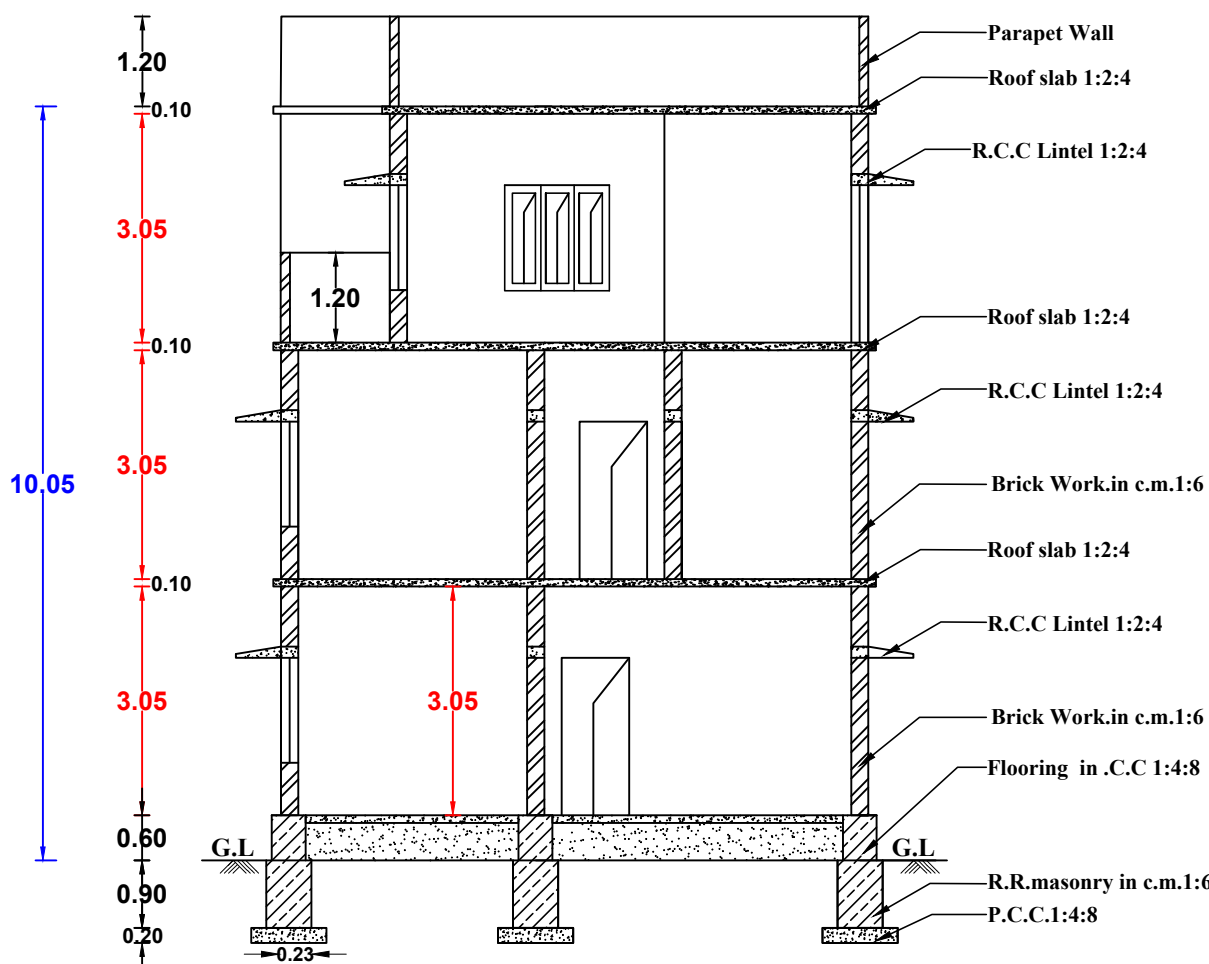


SECTION ON AB

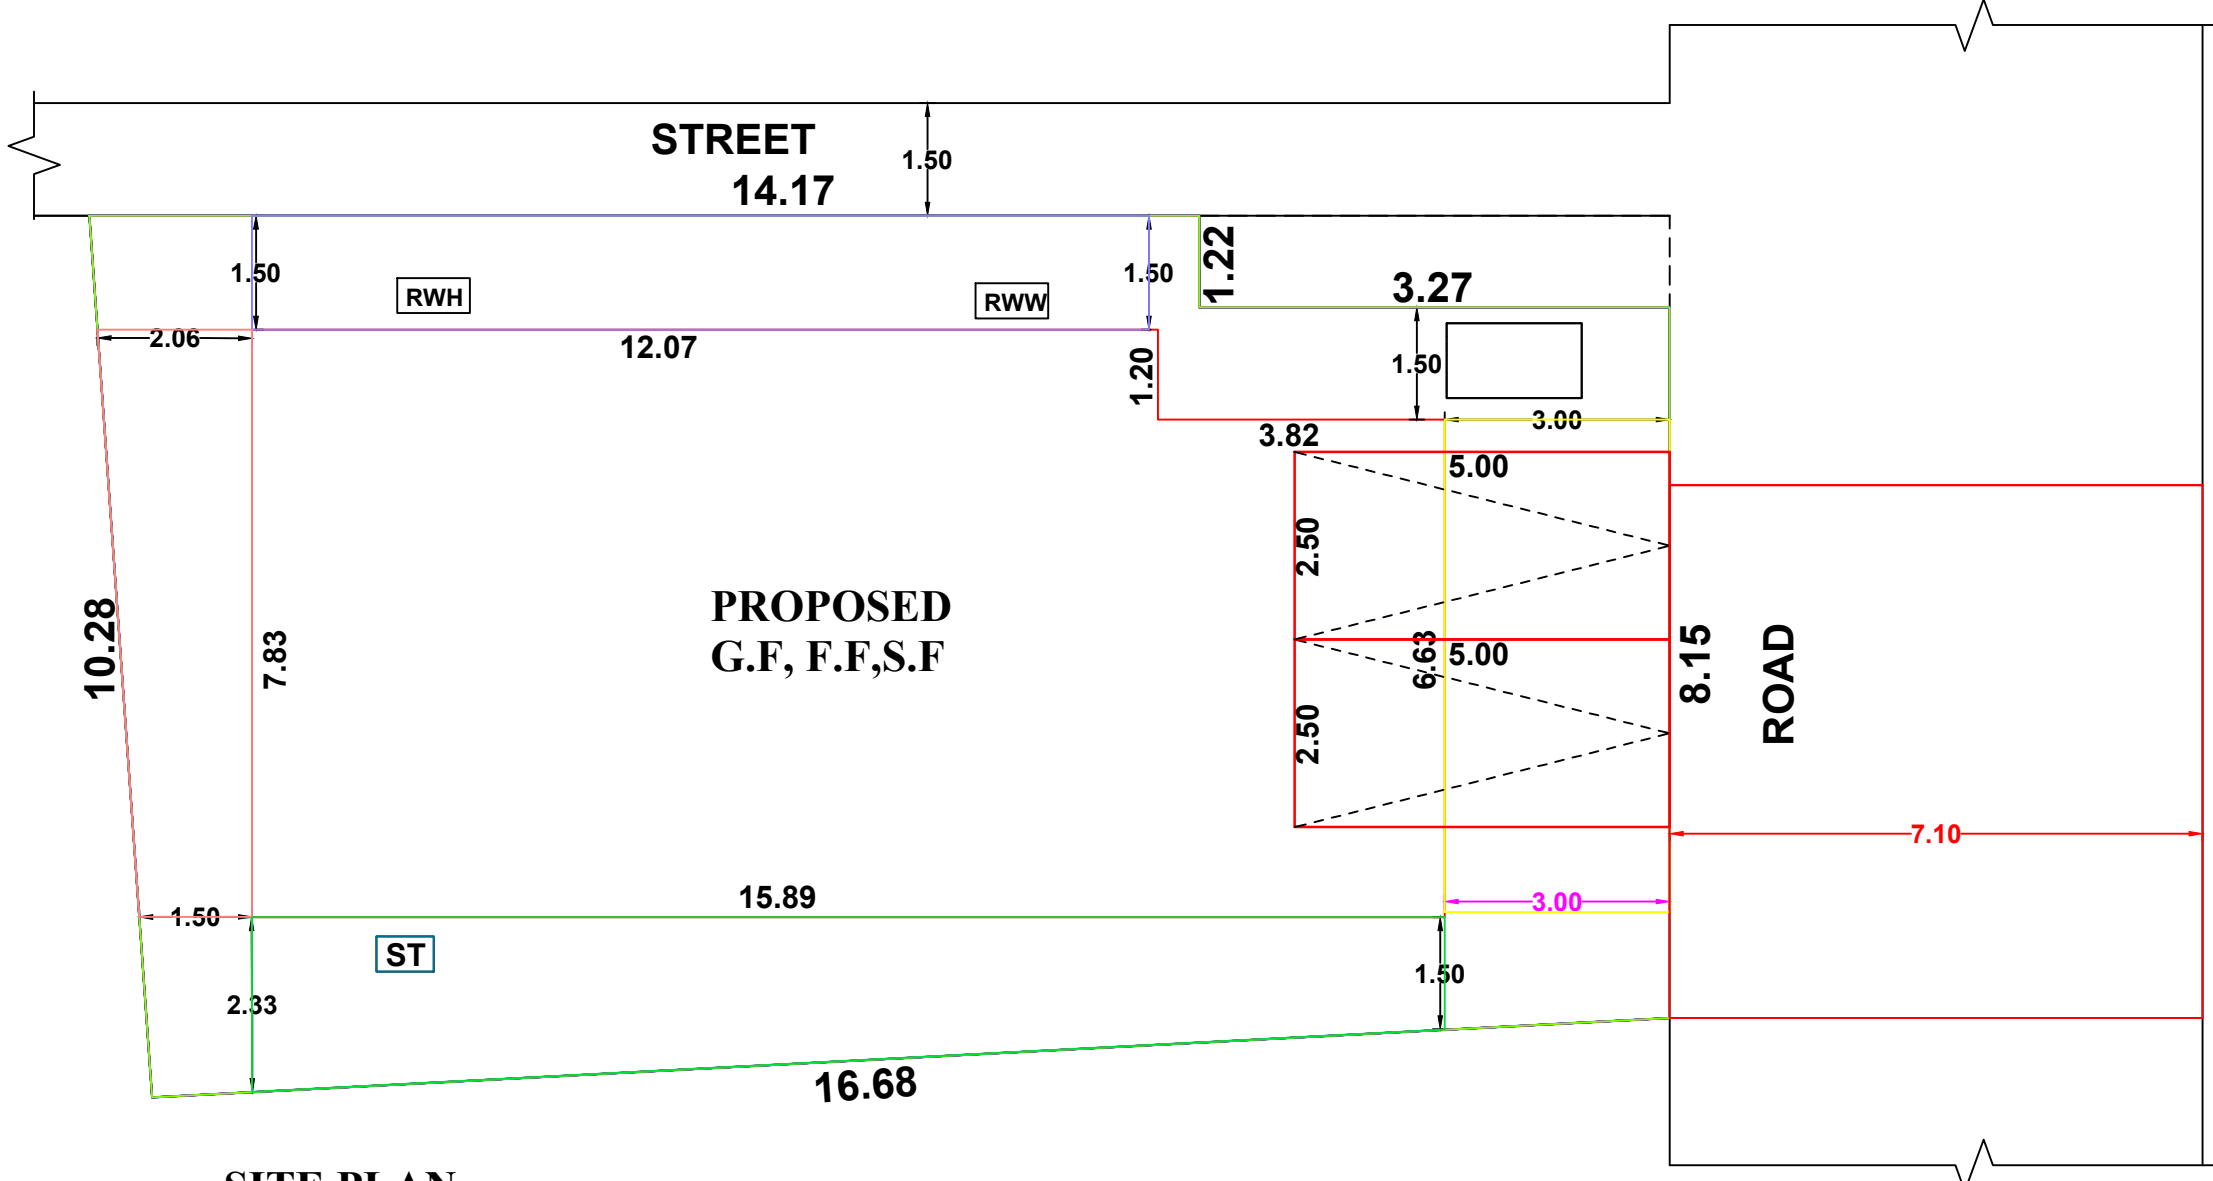


SITE PLAN  
SCALE 1:100

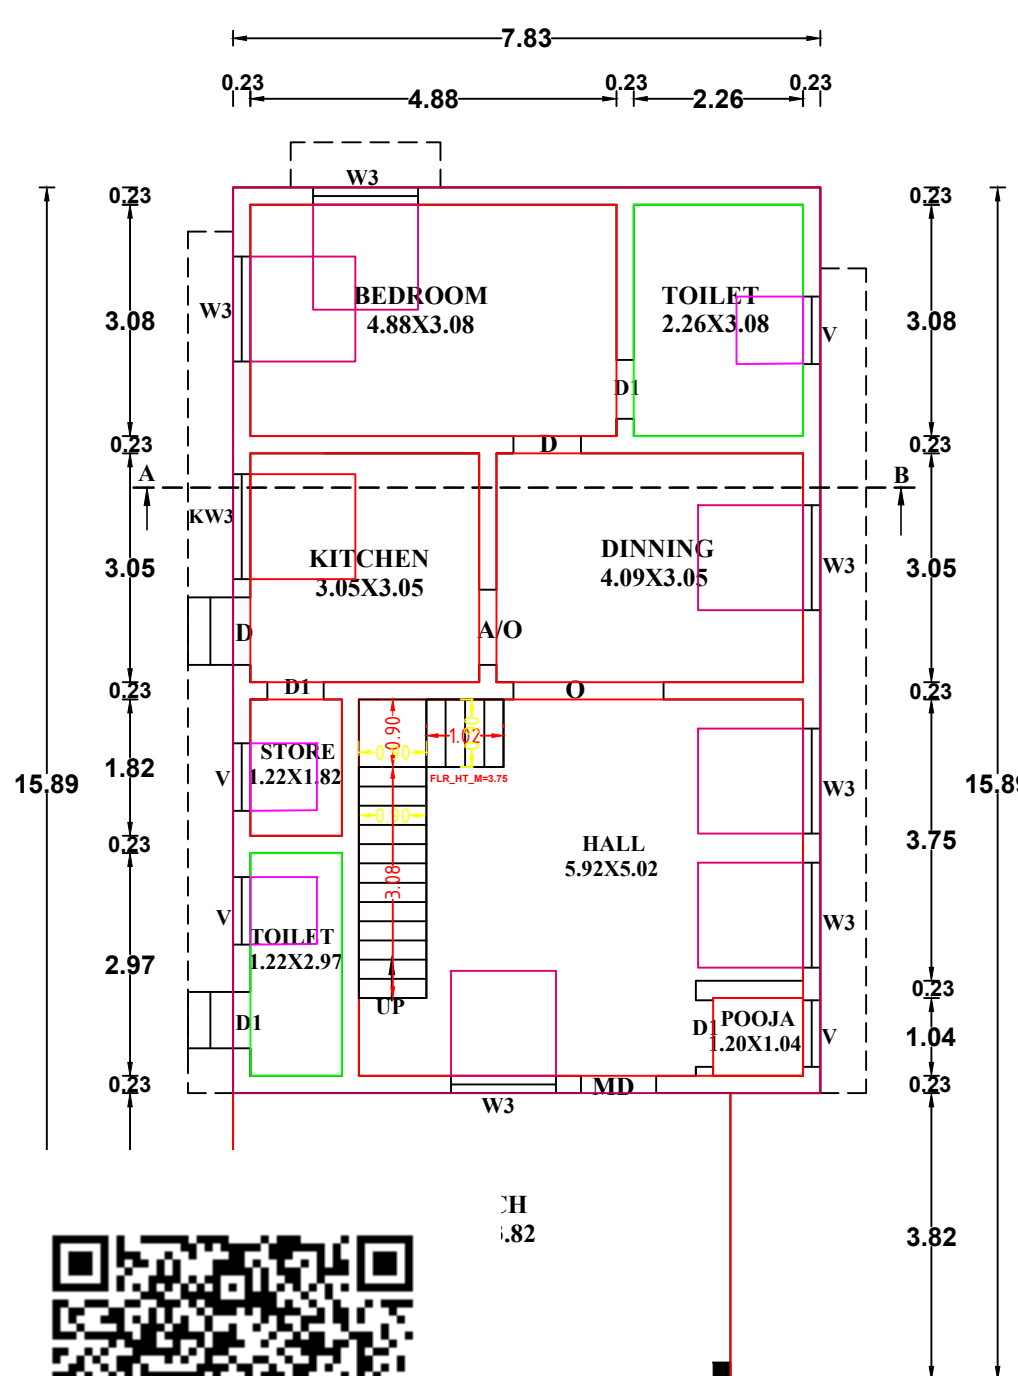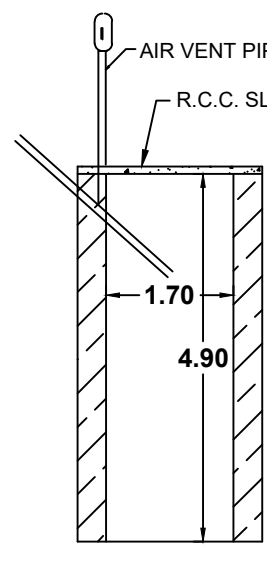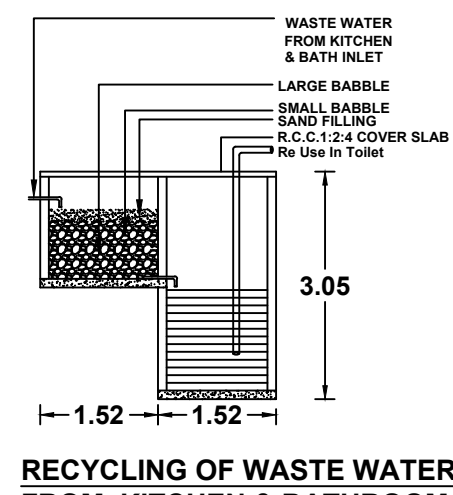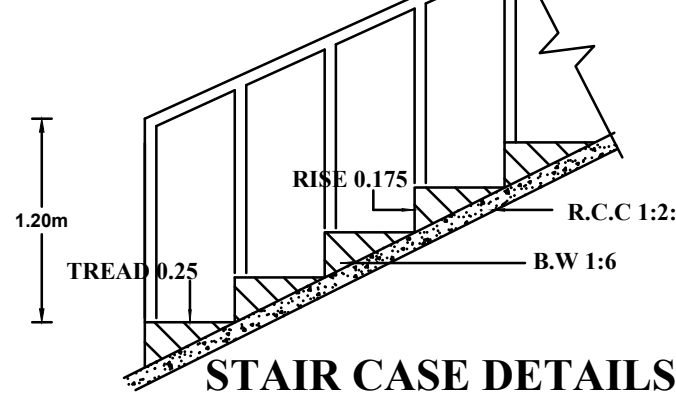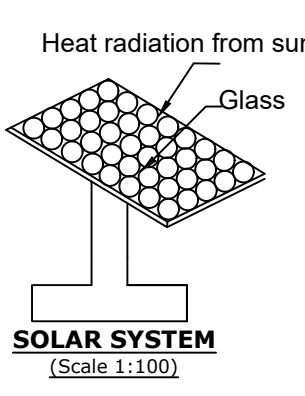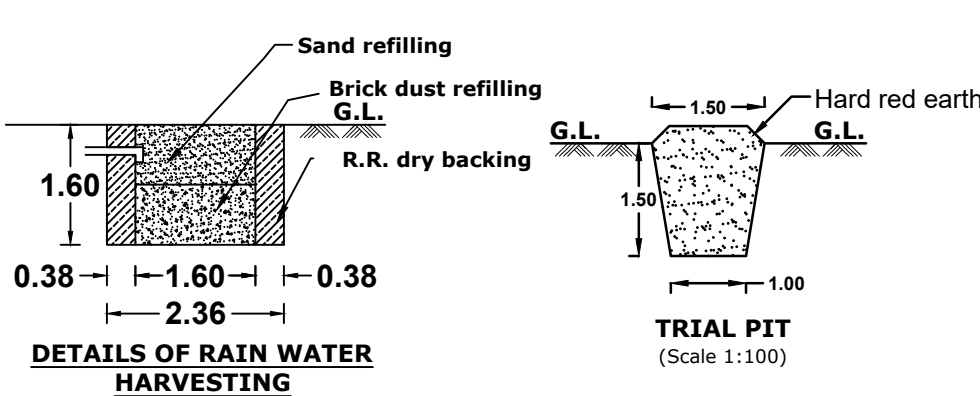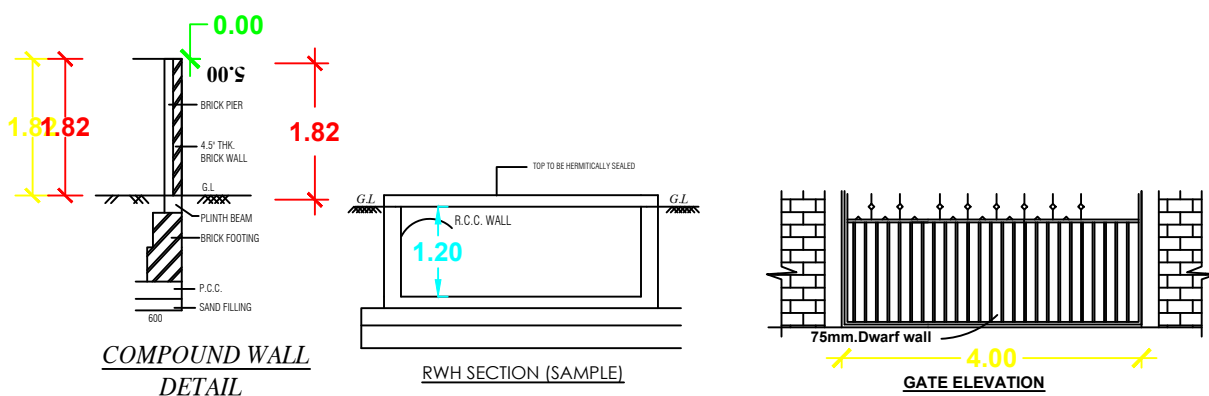


GROUND FLOOR PLAN

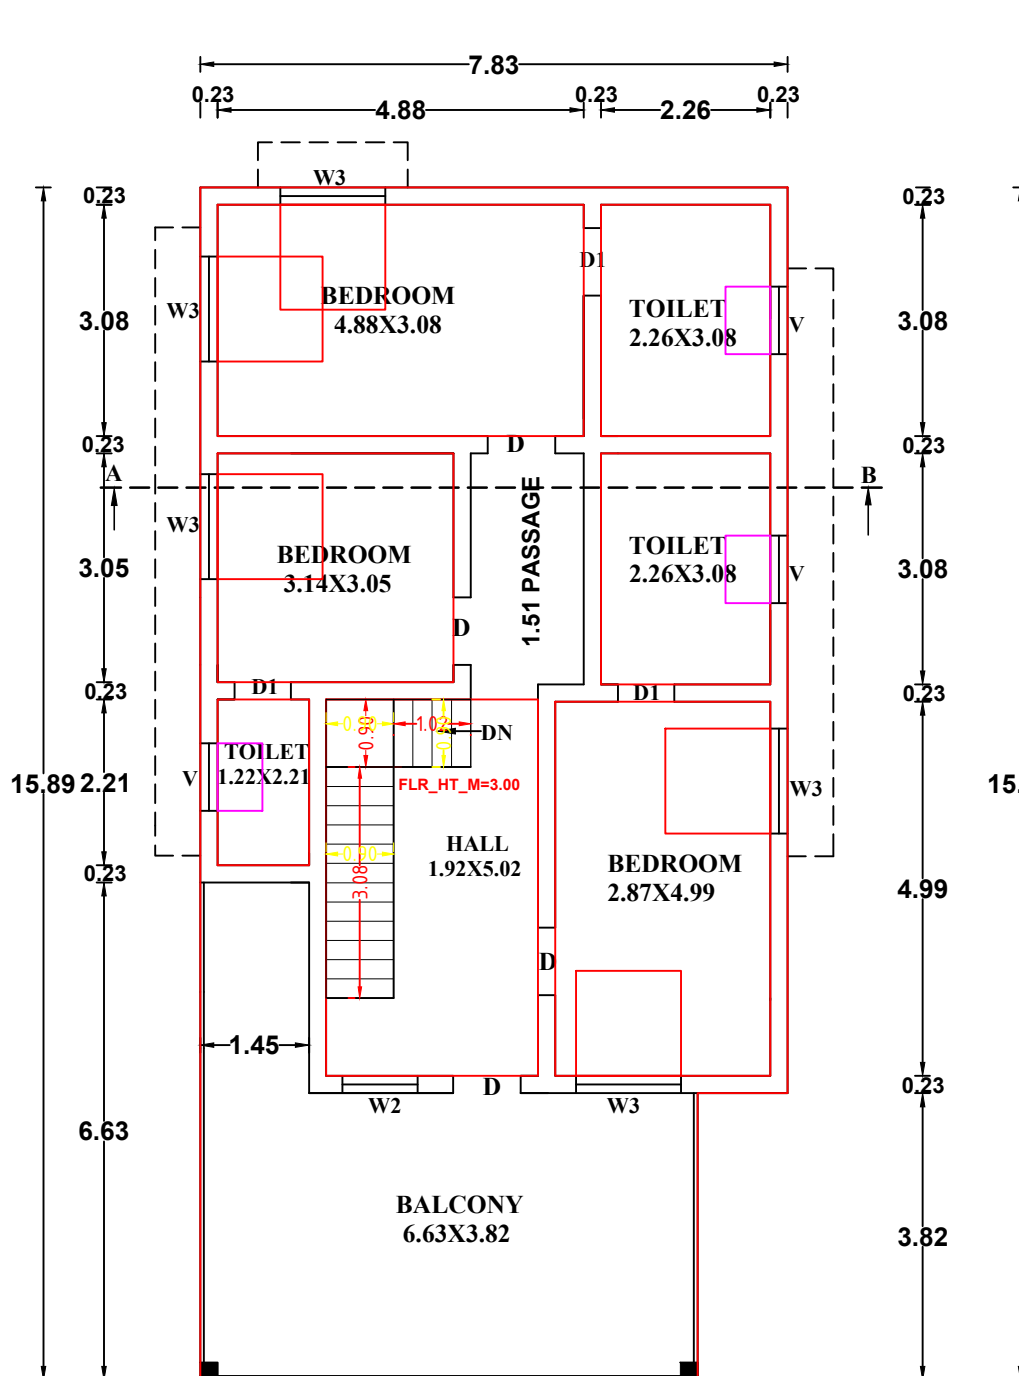

FIRST FLOOR PLAN

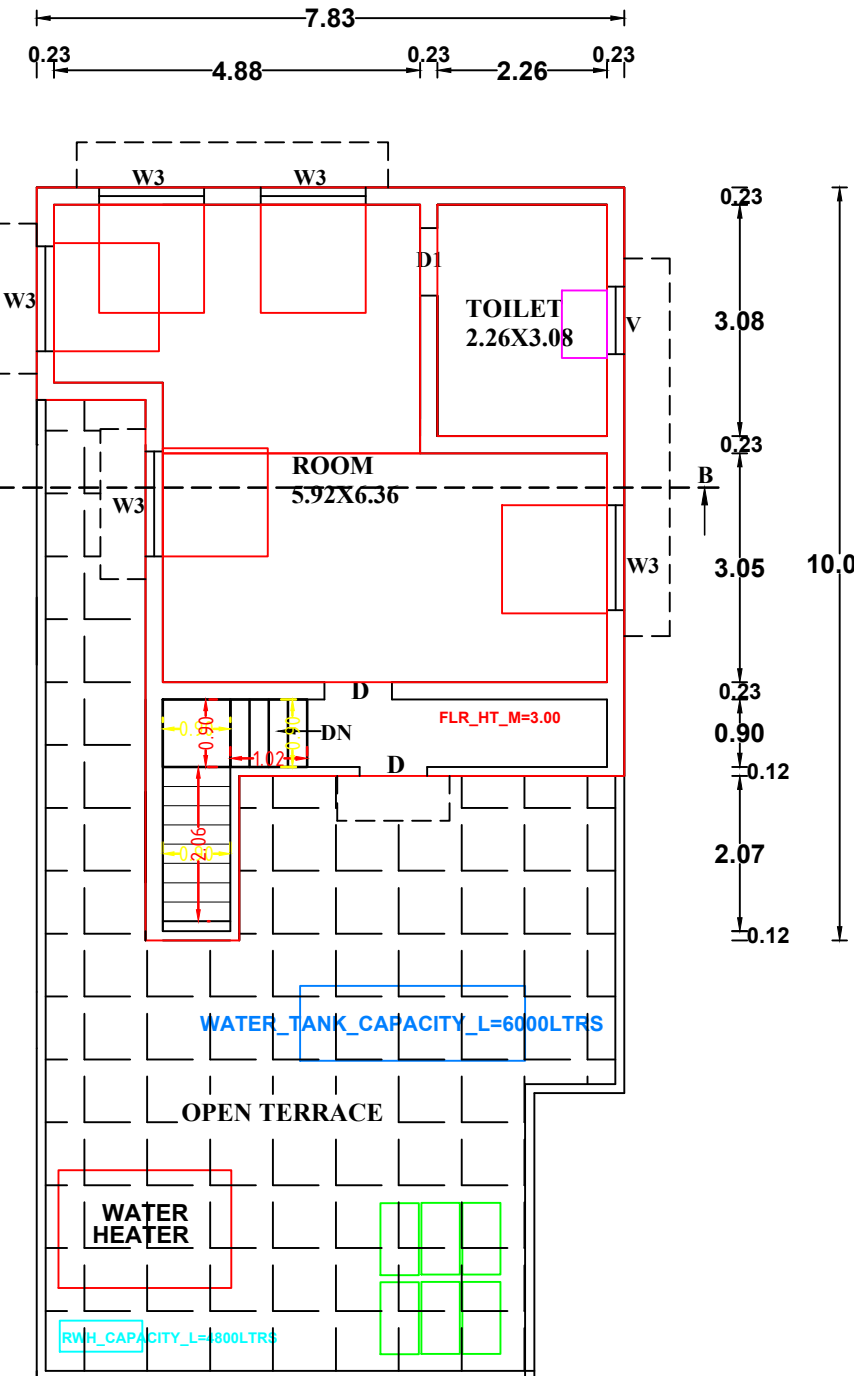

SECOND FLOOR PLAN

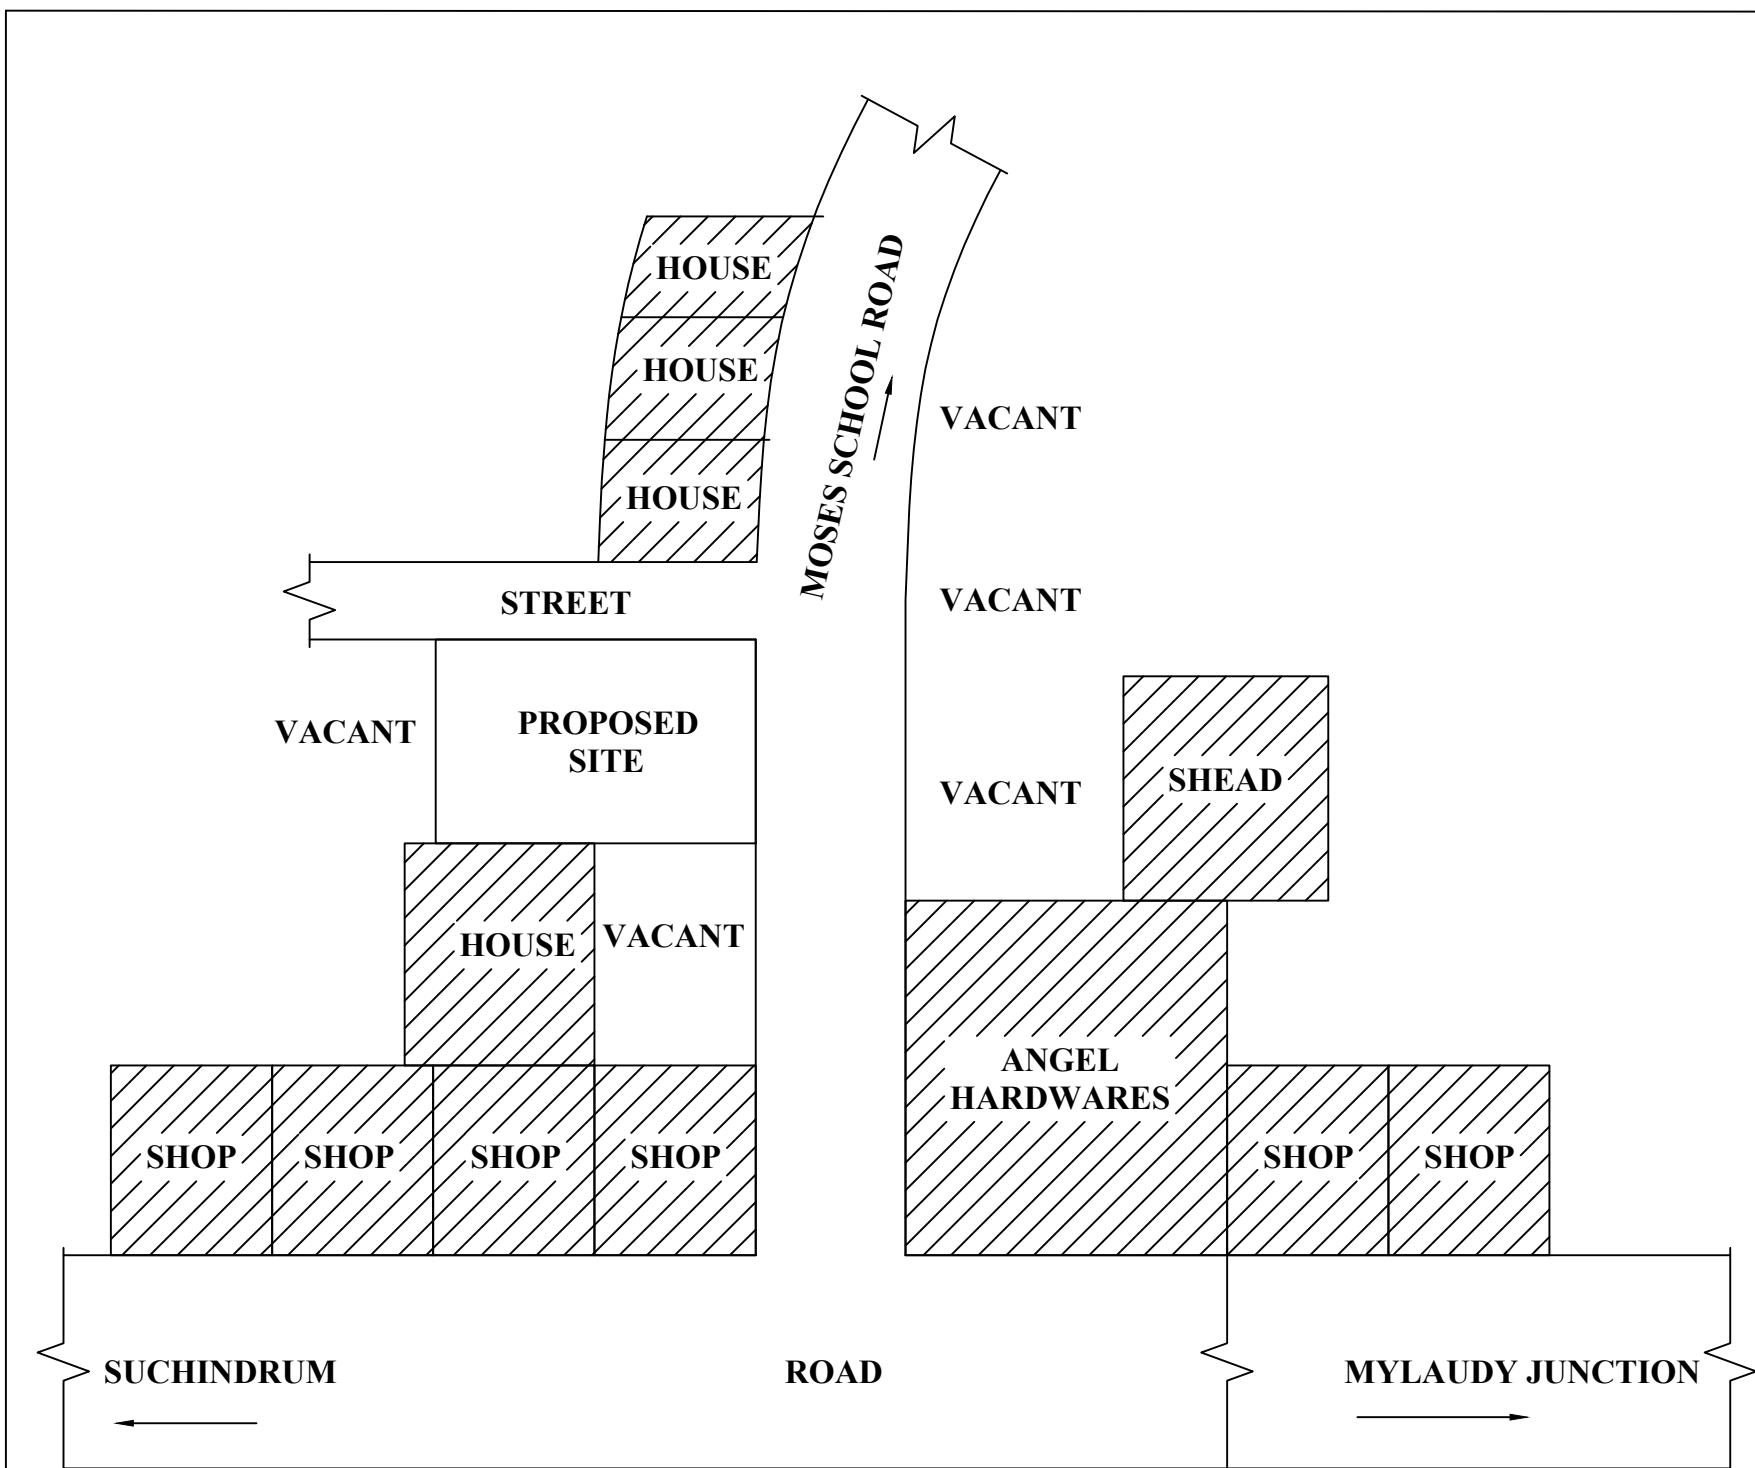

KEY PLAN  
NOT TO SCALE

CERTIFIED THAT PROVISIONS SHALL BE MADE TO  
"RAIN WATER HARVESTING "ARRANGEMENTS  
SYSTEM IN THE PROPOSED CONSTRUCTION

ALL DIMENSIONS ARE IN METER  
PLAN SCALE 1:100

| REFERENCE    |               |
|--------------|---------------|
| MD- MAINDOOR | - 1.00 x 2.10 |
| D-DOOR       | - 0.90 x 2.10 |
| DI-DOOR      | - 0.75 x 2.10 |
| W3-WINDOW    | - 1.40 x 1.40 |
| W4-WINDOW    | - 1.40 x 1.40 |
| V-VENTILATOR | - 1.80 x 1.40 |
|              | - 0.90 x 0.60 |

|                  |                              |
|------------------|------------------------------|
| AREA OF SITE     | : 161.92.sq.m(1742.90.sq.ft) |
| AREA OF PROPOSED |                              |
| GROUND FLOOR     | : 119.87.sq.m(1290.28.sq.ft) |
| FIRST FLOOR      | : 119.87.sq.m(1290.28.sq.ft) |
| SECOND FLOOR     | : 56.89.sq.m(612.36.sq.ft)   |
| TOTAL AREA       | : 296.63.sq.m(3192.92.sq.ft) |
| AREA OF VACANT   | : 42.05.sq.m(452.62.sq.ft)   |
| ROAD             |                              |
| EXISTING         |                              |

PLOT COVERAGE =119.87 X100 =74.03%  
161.92

F.S.I =271.30= 1.67 < 2.00  
161.92

PLAN INFO  
PLOT\_NO = NO  
TALUK = AGASTESWARAM  
DISTRICT = KANNIYAKUMARI  
JURISDICTION\_TYPE= PANCHAYAT  
SURVEY\_NO =485/28(Pt)  
PATTA\_NO =2667  
AREA\_TYPE = OTHERS  
LAND\_USE\_ZONE = RESIDENTIAL  
ROAD\_WIDTH =7.10  
ROAD\_LENGTH=100  
AVG\_PLOT\_DEPTH=9.25  
AVG\_PLOT\_WIDTH=16.95  
PLOT\_AREA\_M2=161.92  
AS\_AT\_SITE=224.25  
FMB\_OR\_PLR=161.92  
AS\_PER\_DOCUMENT=161.92  
CRZ=NO  
SECURITY\_ZONE=NO  
BUILDING\_NEAR\_TO\_RIVER=NO  
OSR\_APPLICABLE =NO  
OSR\_SURRENDER\_OR\_BUYBACK=BUYBACK  
PREMIUM\_FSI\_REQUIRED=NO  
IS\_APPROVED\_LAYOUT=NO  
RWH\_DECLARED=YES  
FIRE\_PROTECTION\_AND\_FIRE\_SAFETY\_REQUIREMENTS=YES  
NOC\_FIRE\_DEPT=YES  
IS\_SWIMMING\_POOL\_EXISTS=NO  
BLOCK\_1\_B-SHOP\_MEMBER\_COUNT=50  
BLOCK\_1\_B-PCO\_MEMBER\_COUNT=50  
IF\_HERITAGE\_TOWN\_LESSTHAN\_1KM\_RADIUS=NO

S.V.Poer

Mrs.S.V.POOMANI  
SIGNATURE OF LAND AND BUILDING OWNER

R. VENKADESH, B.E.,  
Registered Engineer Gr. III  
RE-B/KKDTCP/001/2022  
S.E. CONSTRUCTION  
M.M. Plaza, Beach Road Jn., Ngl-2  
Cell : 9444535448

SIGNATURE OF LICENCE SURVEYOR/ENGINEER