



NAME OF OWNER : Mrs. THANGA FREDILA
W/o. Devamoses Shaji
280A, ELZABAD
GURUKULAM SALAI, ANANTHAN NAGER
ASARIPALLAM & (P.O) KANNIYAKUMARI DT. 629201

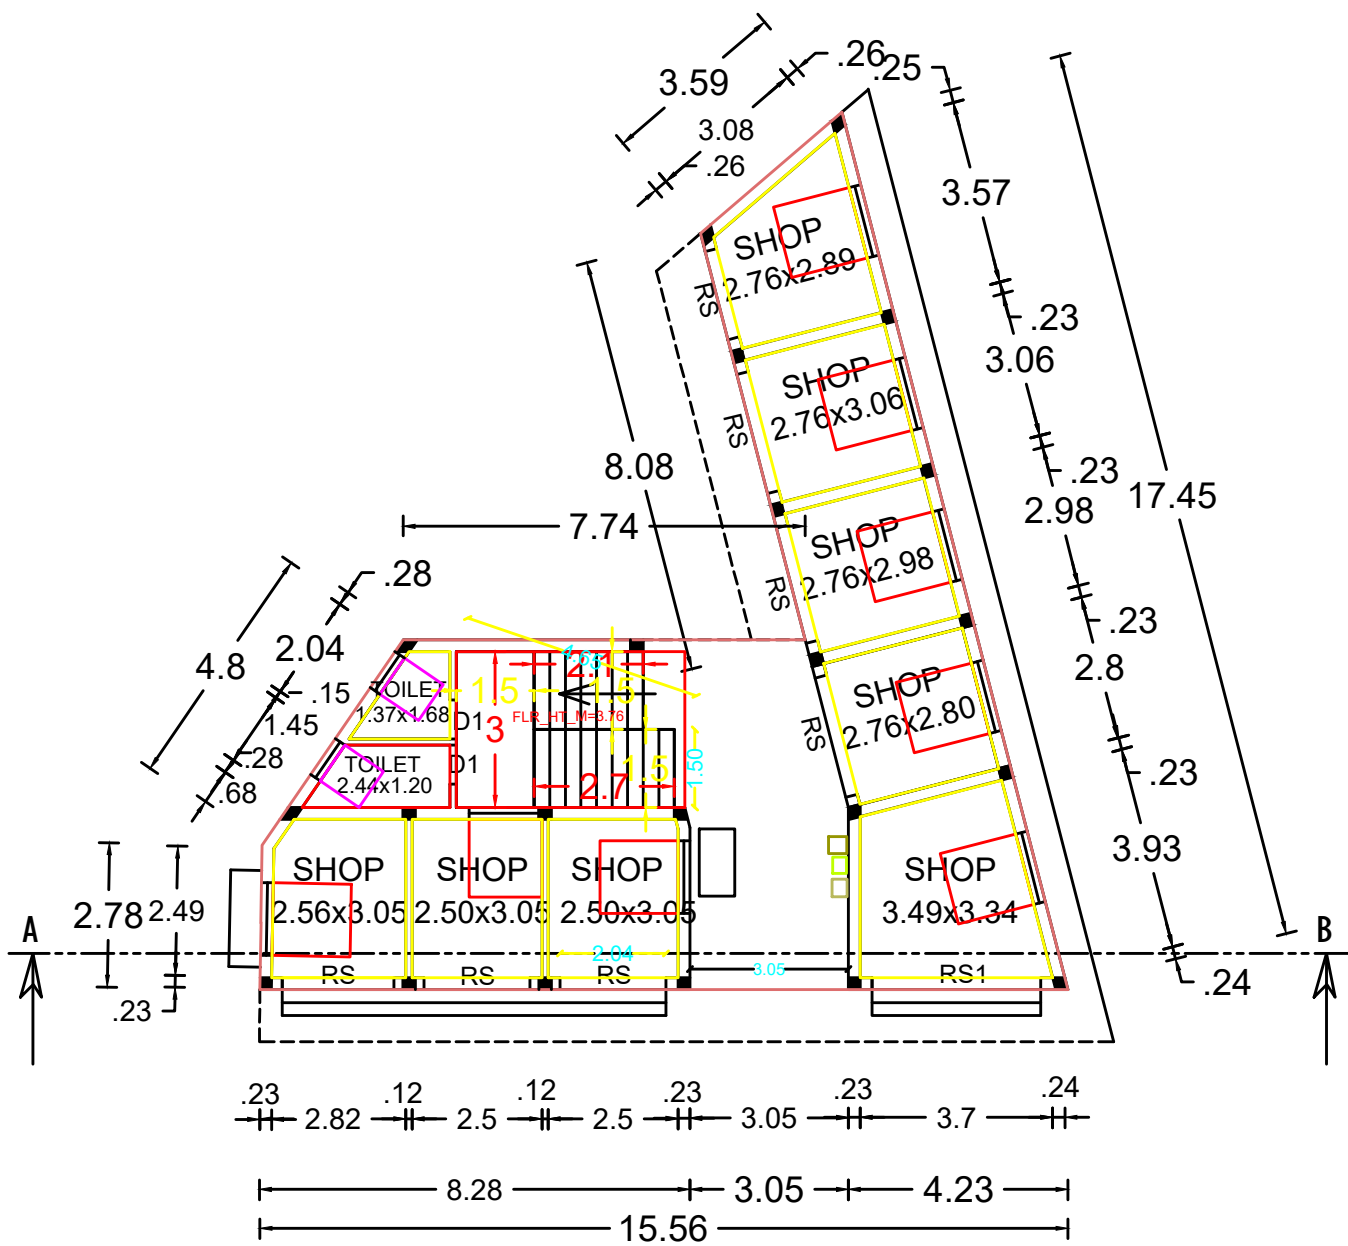


GROUND FLOOR PLAN


SCALE - 1: 100

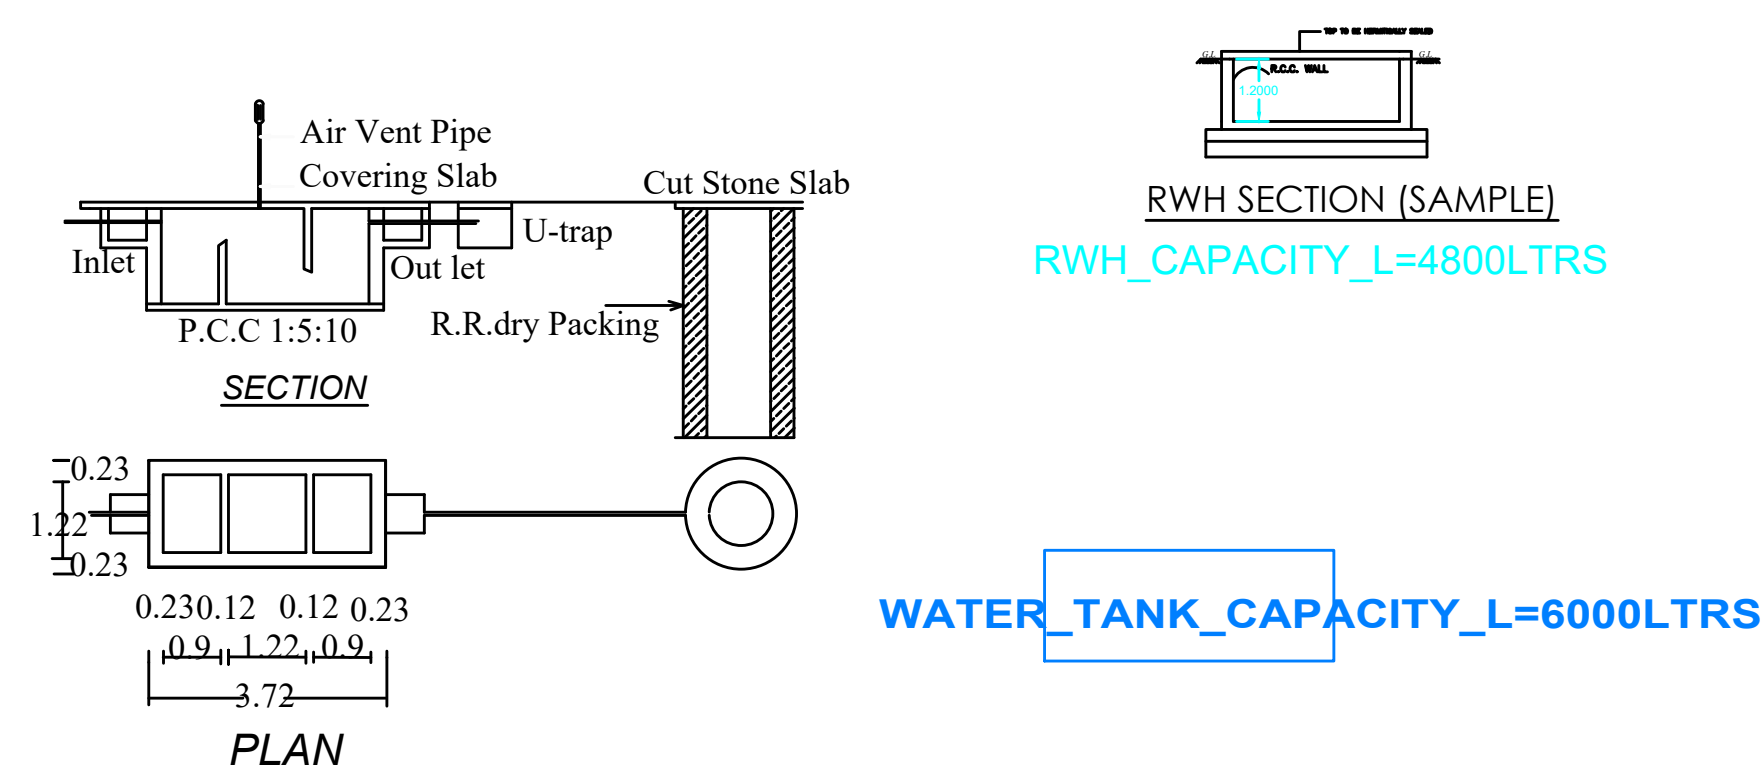


SEPTIC TANK DETAILS
SCALE 1cm : 1m

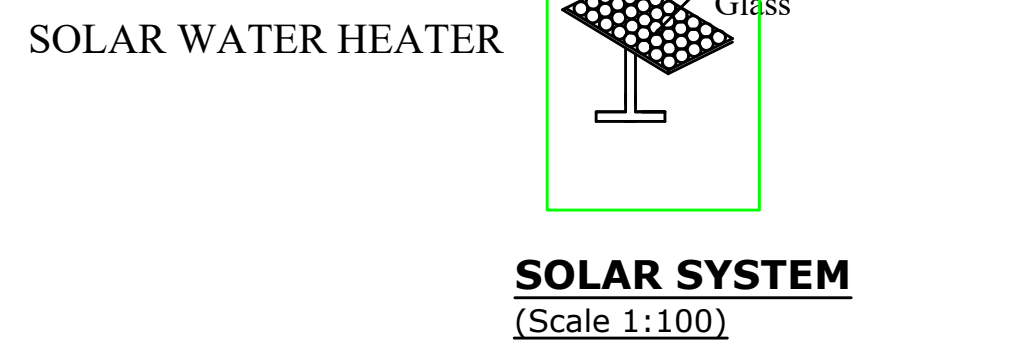


SOLAR WATER HEATER

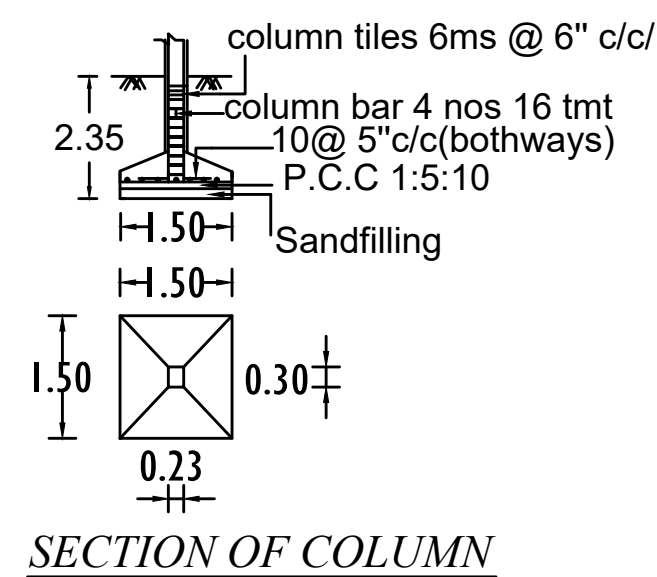


SECTION OF COLUMN

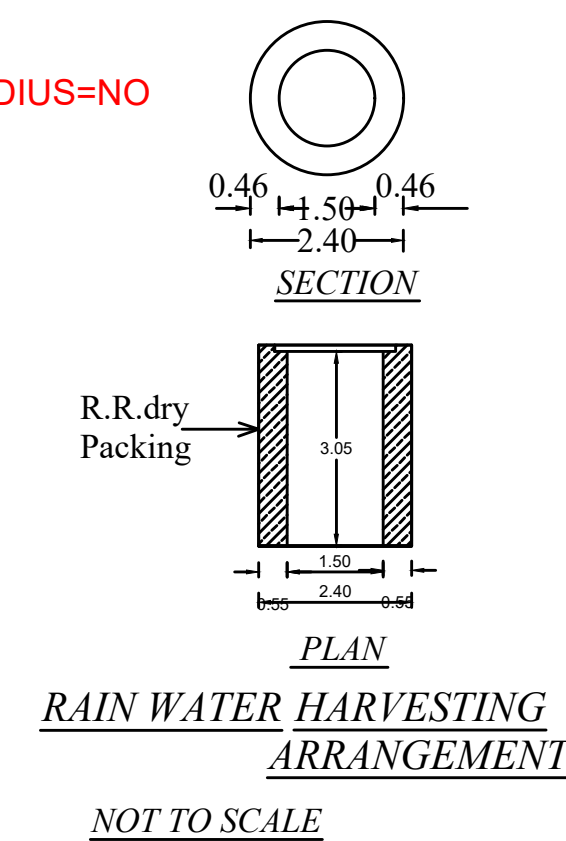


RAIN WATER HARVESTING
ARRANGEMENT
NOT TO SCALE

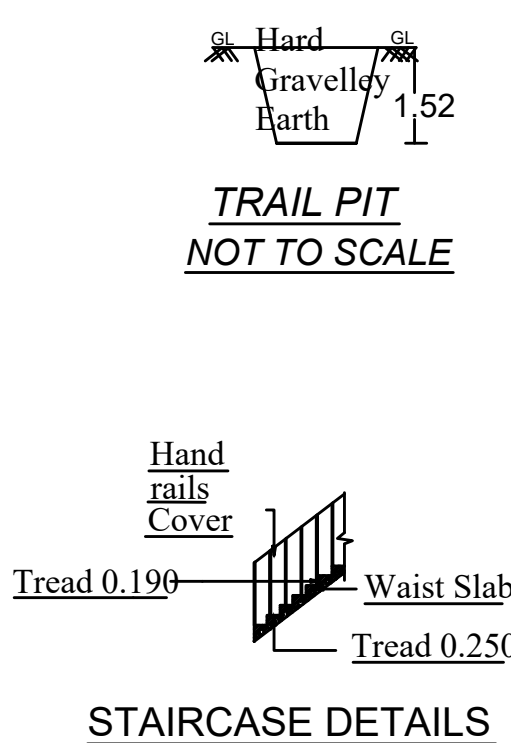

STAIRCASE DETAILS

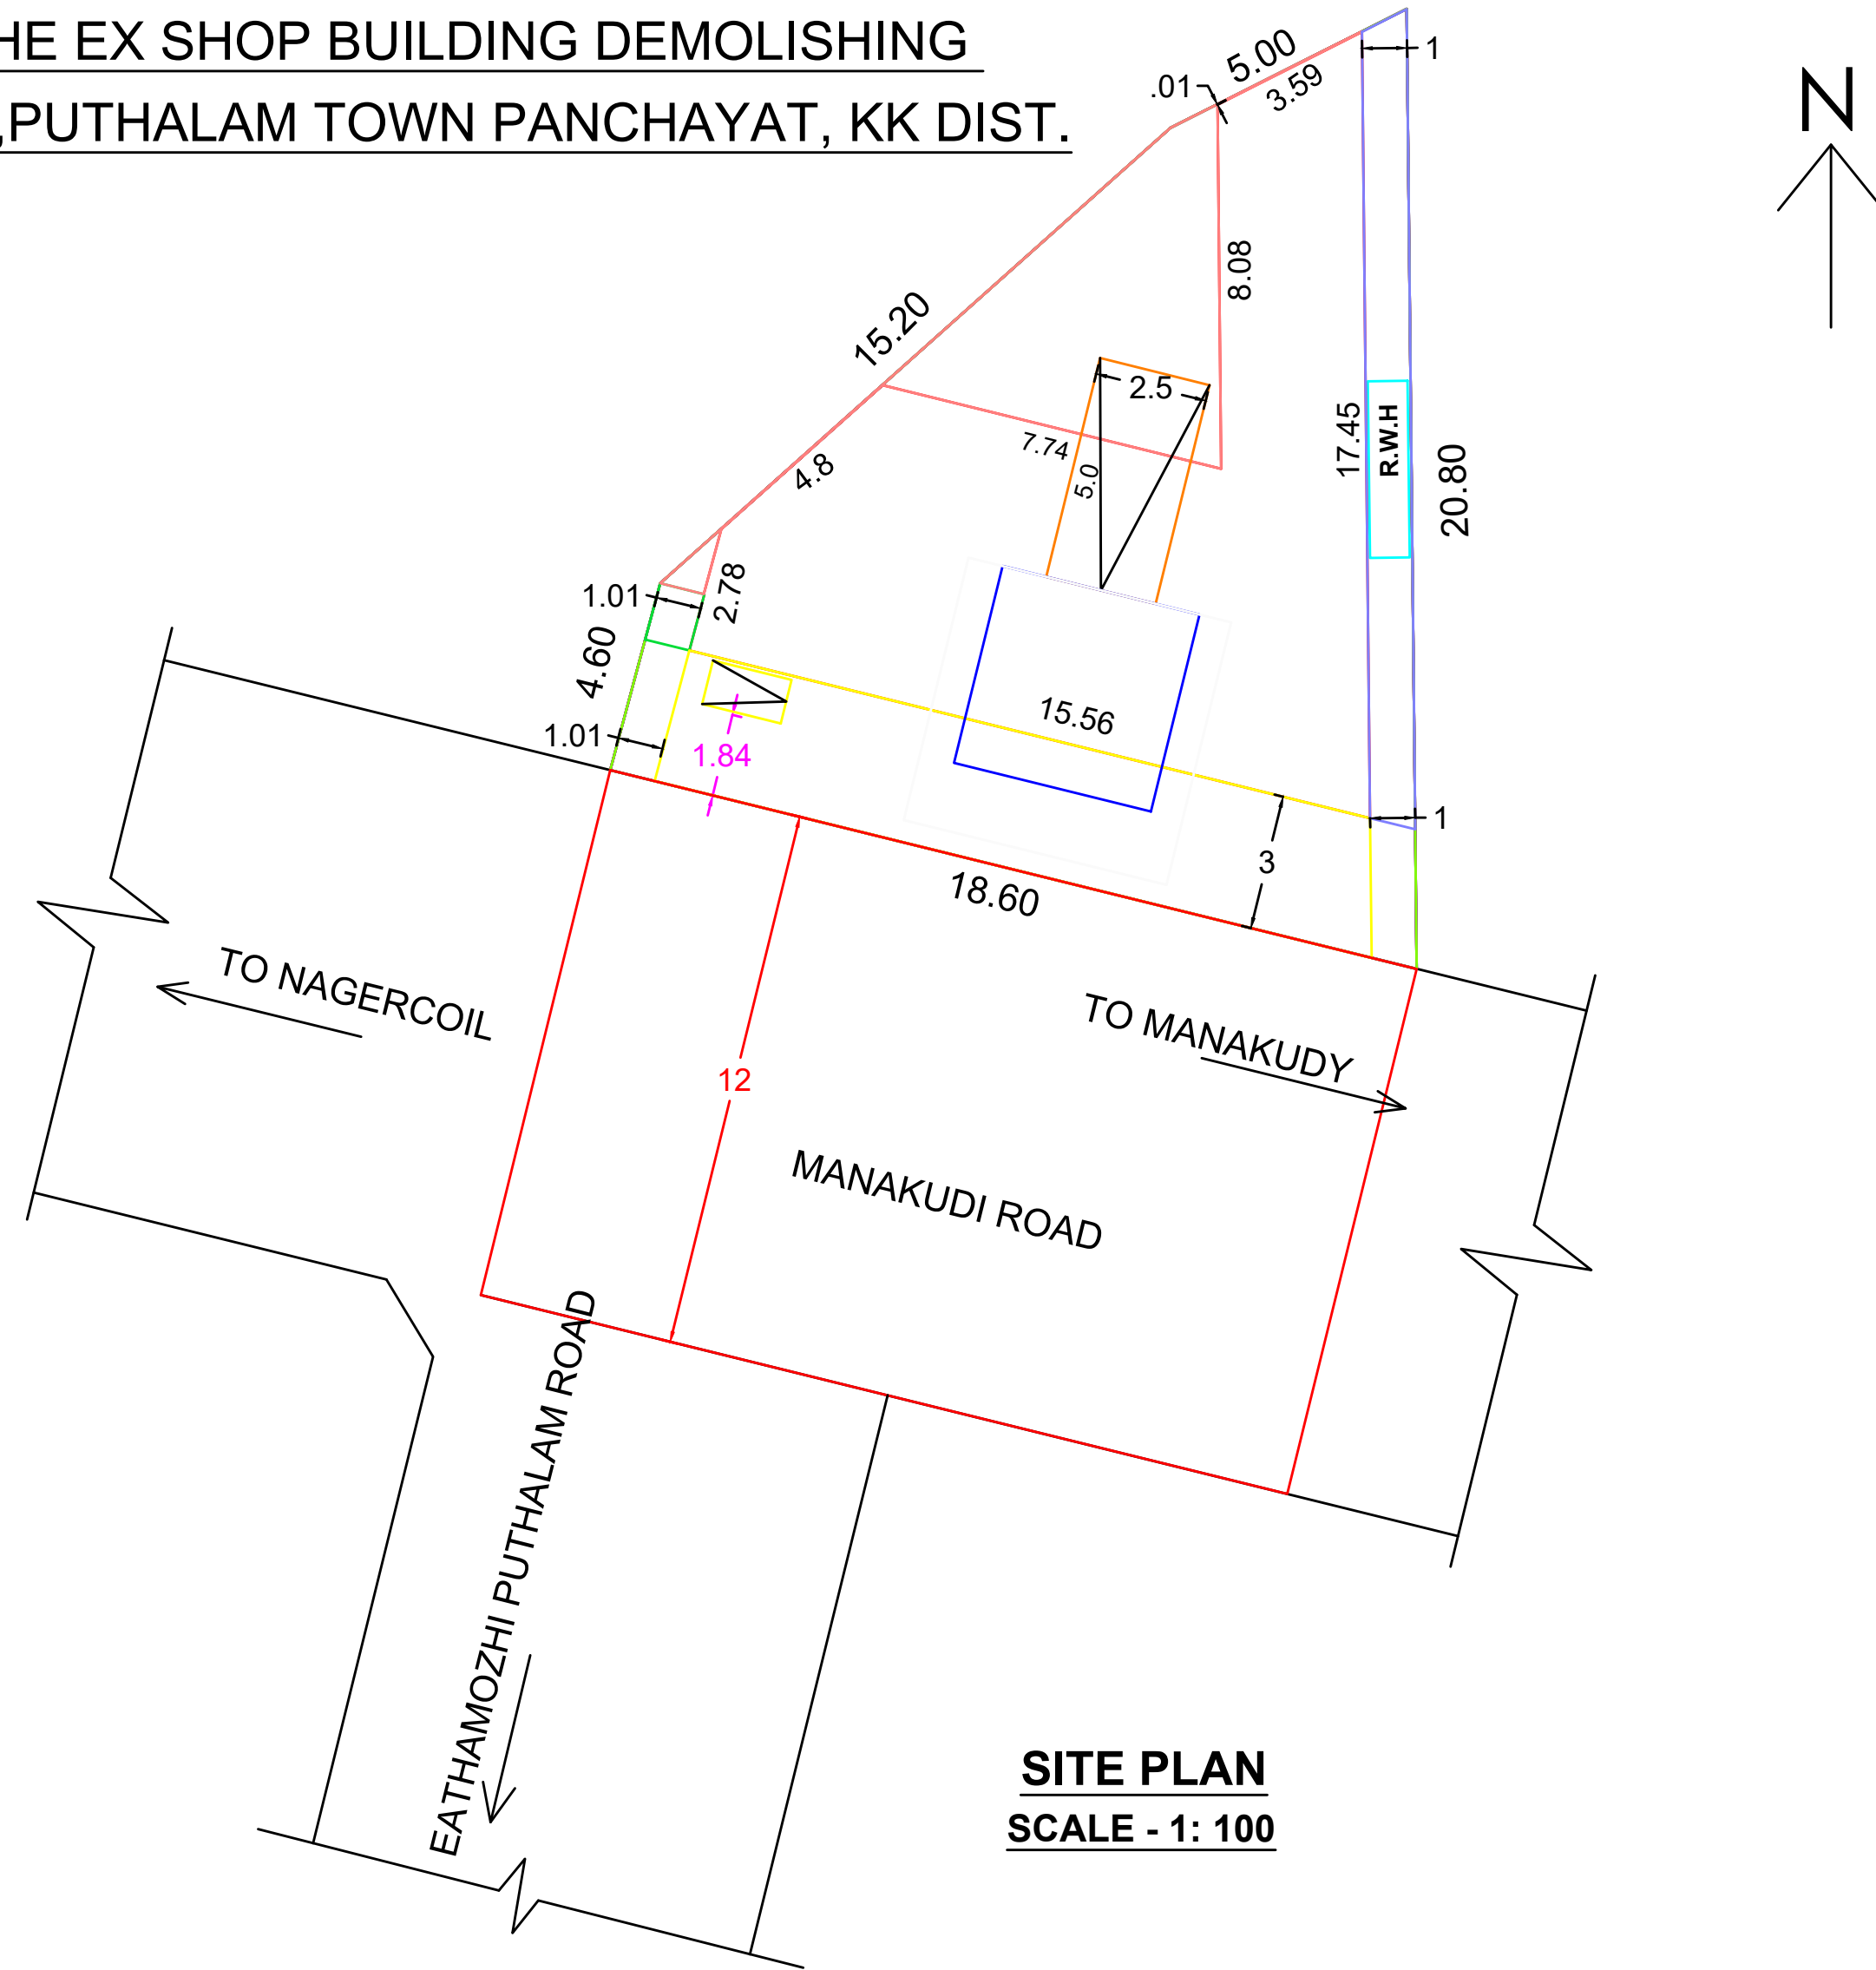

SITE PLAN
SCALE - 1: 100

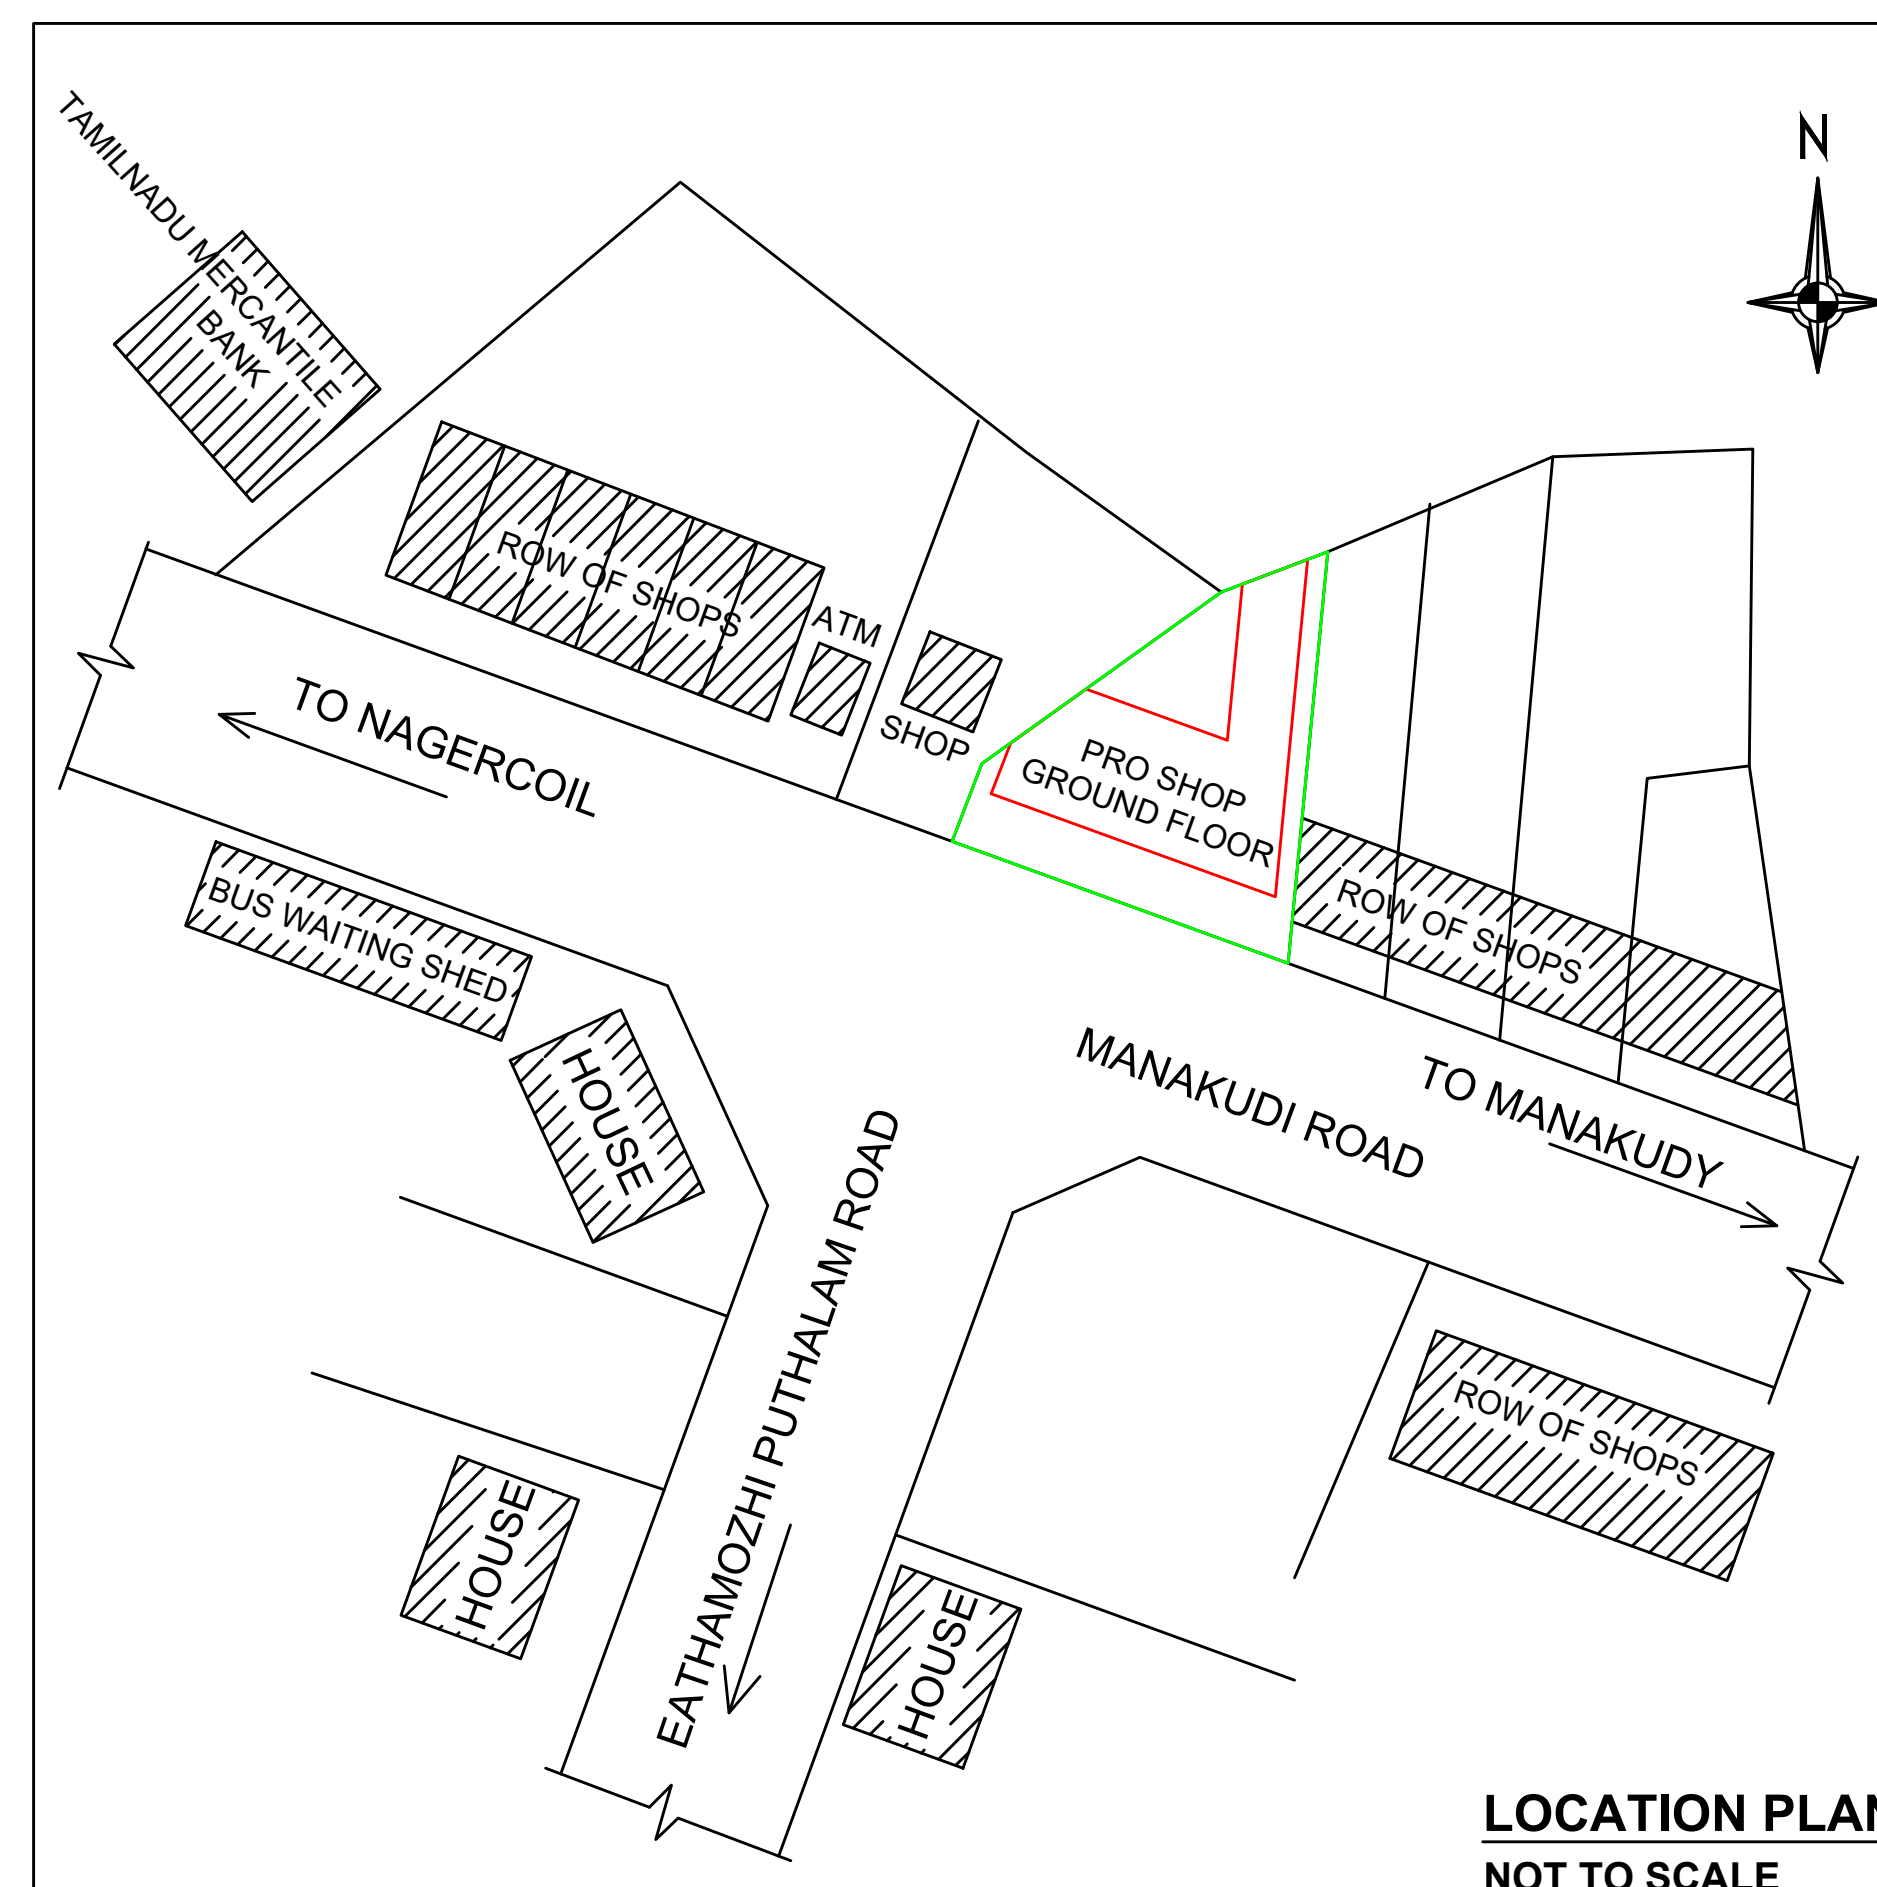

LOCATION PLAN
NOT TO SCALE

**ALL DIMENSIONS ARE IN METER
PLAN SCALE 1:100**

**CERTIFIED THAT PROVISIONS SHALL BE
MADE TO "RAIN WATER HARVESTING "
ARRANGEMENTS SYSTEM IN THE
PROPOSED CONSTRUCTION**

SCHEDULE OF JOINERIES :

R/S - Rolling Shutter	-- 2.00 x2.50
R/S1 - Rolling Shutter	-- 3.00x2.50
D1-DOOR	-- 0.75 x2.10
W- WINDOW	-- 1.40x1.50
V-VENTILATOR	-- 0.84 x0.90

AREA DETAILS	Area in S.q.M	Area in S.q.Ft
SITE AREA	229.00	2464.96
PLINTH AREA (FSI)	COMMERCIAL	
GROUND FLOOR	123.35	1327.74
VACANT AREA	105.65	1137.22

EX. BUILDING DEMOLISHING AREA	50.00	538.20
-------------------------------------	-------	--------

$$\text{FSI AREA} = \frac{123.35}{229.00} = 0.539$$

COLOUR INDEX	
SITE BOUNDARY	
PROPOSED	
ROAD/ LANE	

Floor Area Above 75 Sq.m 1 Car space
and 1 Two wheeler space for every 75 Sq.m

PARKING CALCULATION AREA OF PROPOSED (COMMERCIAL)

FLOOR AREA = 123.35 Sq.M
First 75 sq.m = NIL
= 123.35-75= 48.35

Required Car parking space -1
Provided Car parking space -1
Required Two wheeler space -1
Provided Two wheeler space -1



Mrs. THANGA FREDILA
SIGNATURE OF LAND AND
BUILDING OWNER

A.SAHAYA ANTONY STEPHEN, D.C.E
Registered Engineer Grade - 111
Registration No. 150/LS/2019/00024
F. R. Construction
6-58A, Hassan Tower
M.S. Road, Parvathipuram
Nagercoil - 629003
Cell : 9894028322