


PLAN SHOWING THE PROPOSED CONSTRUCTION OF RESIDENTIAL BUILDING, IN R.S.No: 473/6C1B




OF ERAVIPUTHOOR VILLAGE, AT VIRUSADY, MYLAUDY TOWN PANCHAYAT.

Name of owner:- Mrs. R.SHEEBHA W/O Mr.SATHEESH.

Virusady, Mylaudy.

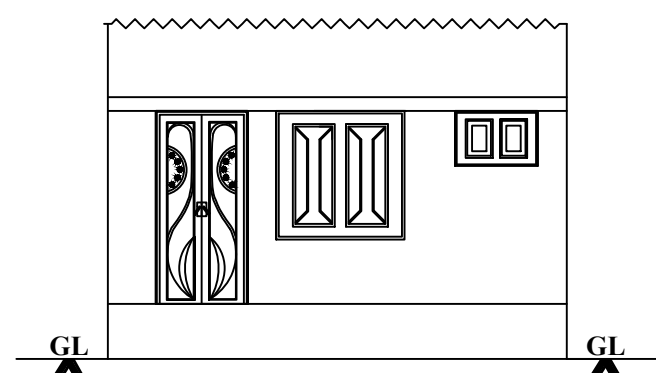


FRONT ELEVATION

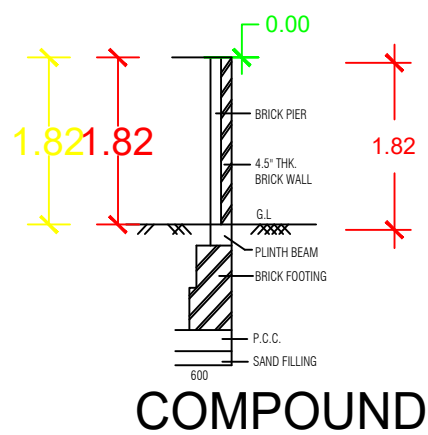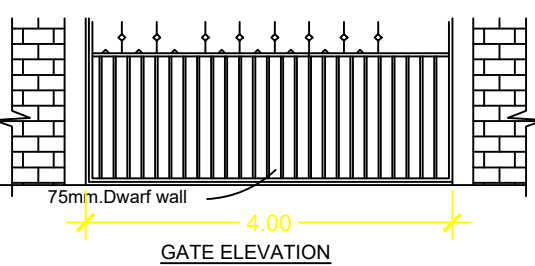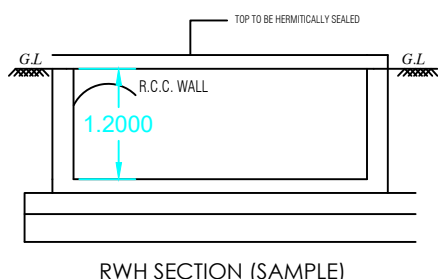


COMPOUND

WATER_TANK_CAPACITY_L=6000LTRS


RWH_CAPACITY_L=4800LTRS

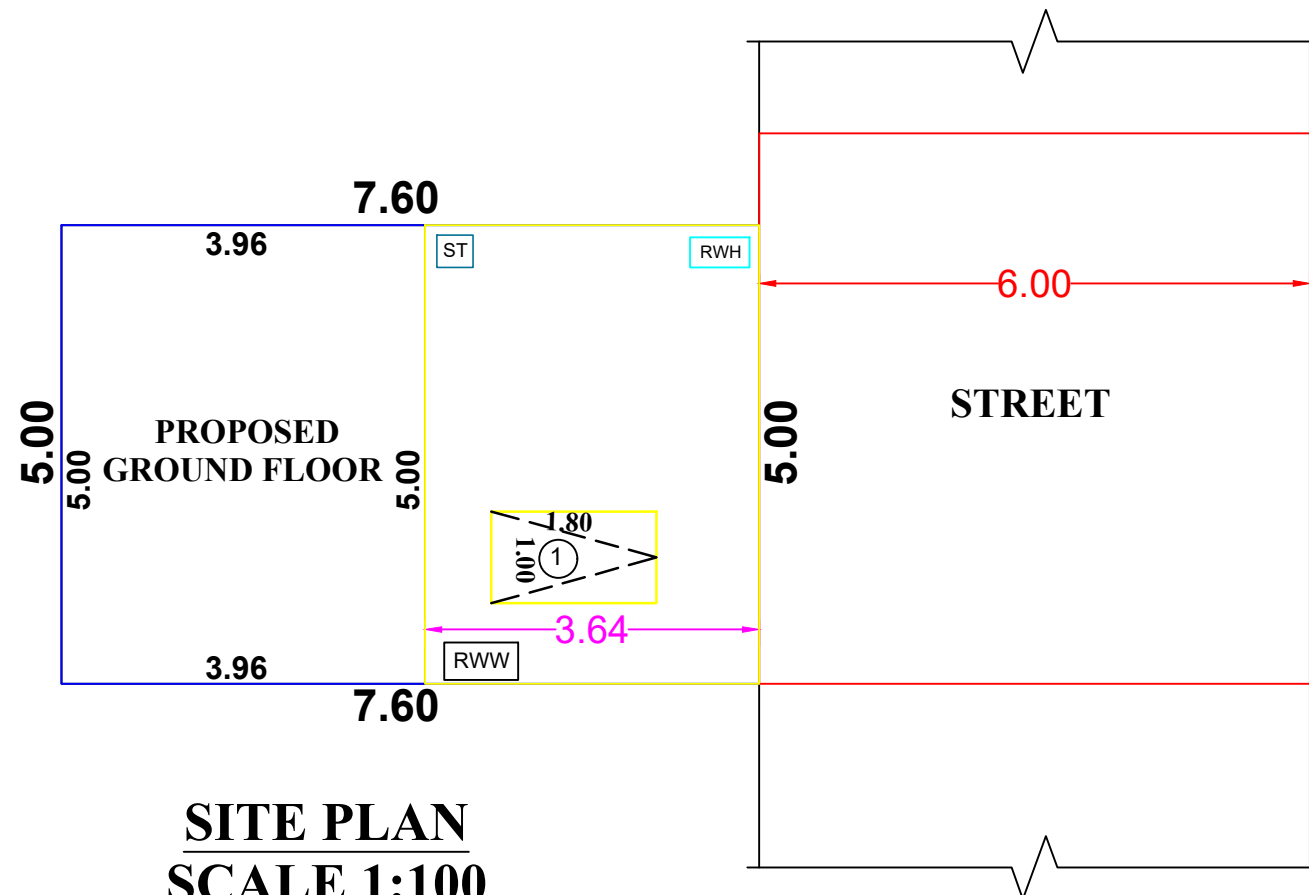

SITE PLAN
SCALE 1:100

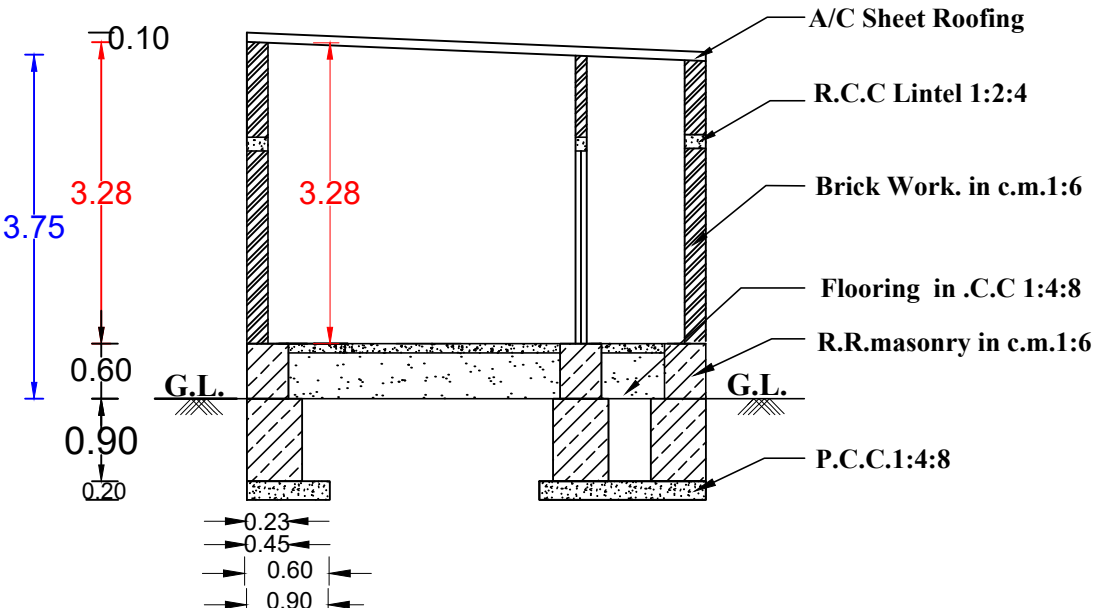


SECTION ON AB

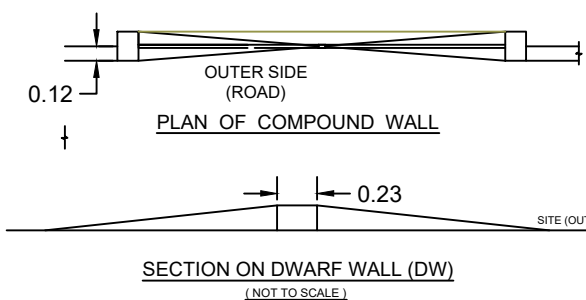


PLAN OF COMPOUND WALL


SECTION ON DWARF WALL (DW)
(NOT TO SCALE)

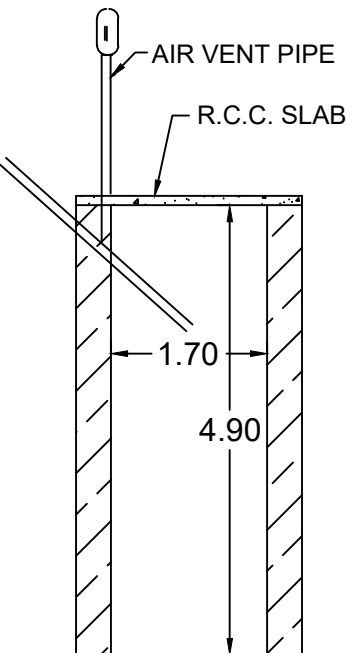


SOAK PIT

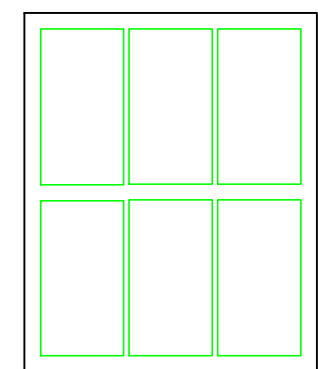


SOLAR PANEL

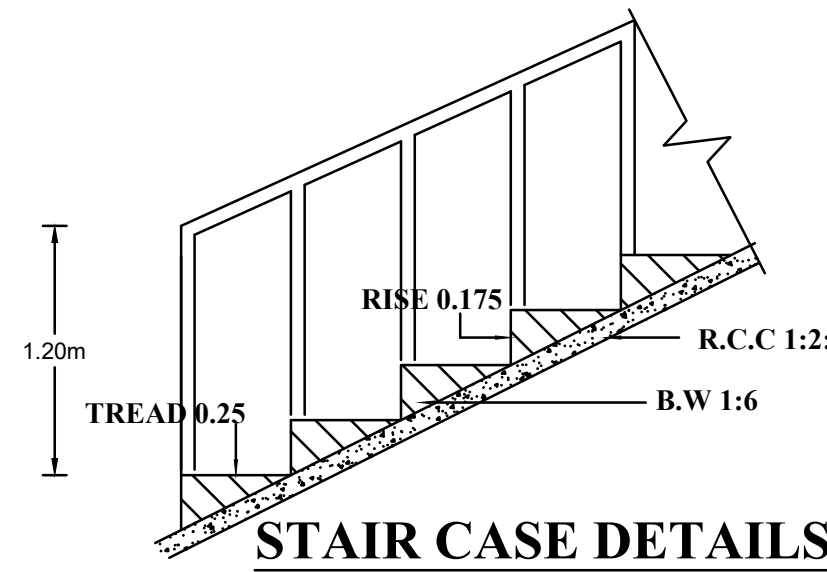


STAIR CASE DETAILS

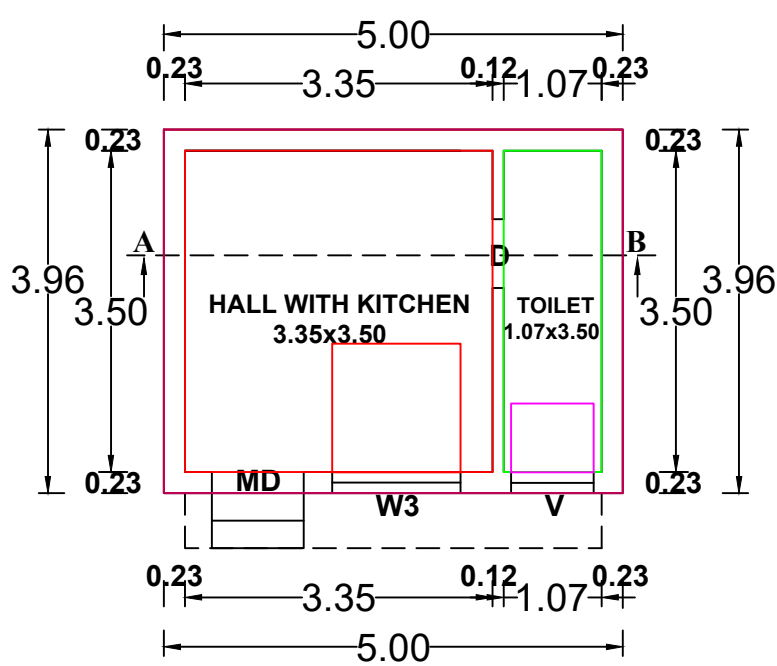


GROUND FLOOR PLAN

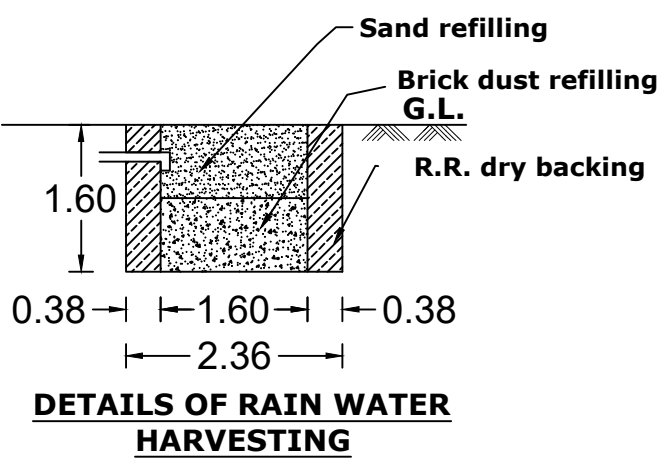


DETAILS OF RAIN WATER HARVESTING

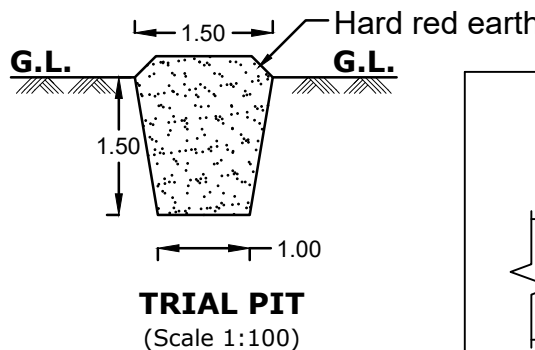


TRIAL PIT
(Scale 1:100)

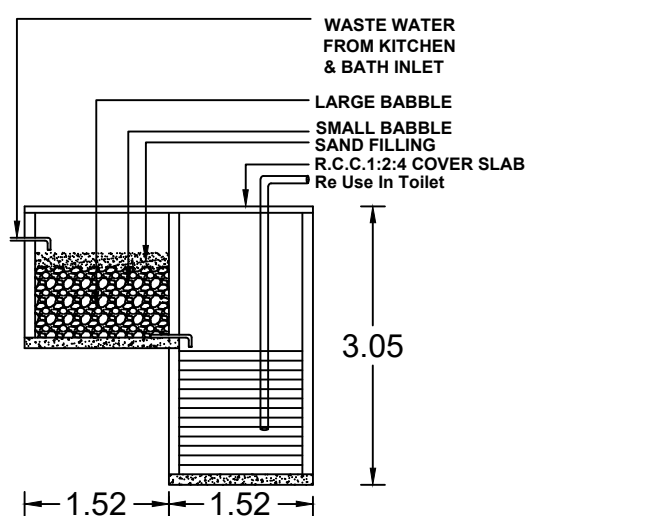


RECYCLING OF WASTE WATER FROM KITCHEN & BATHROOM

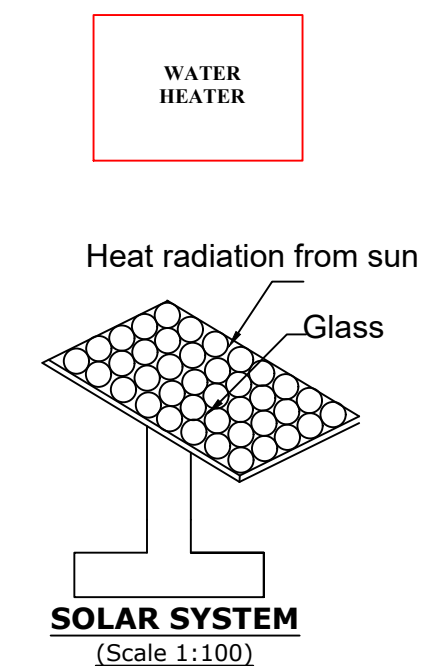

SOLAR SYSTEM
(Scale 1:100)

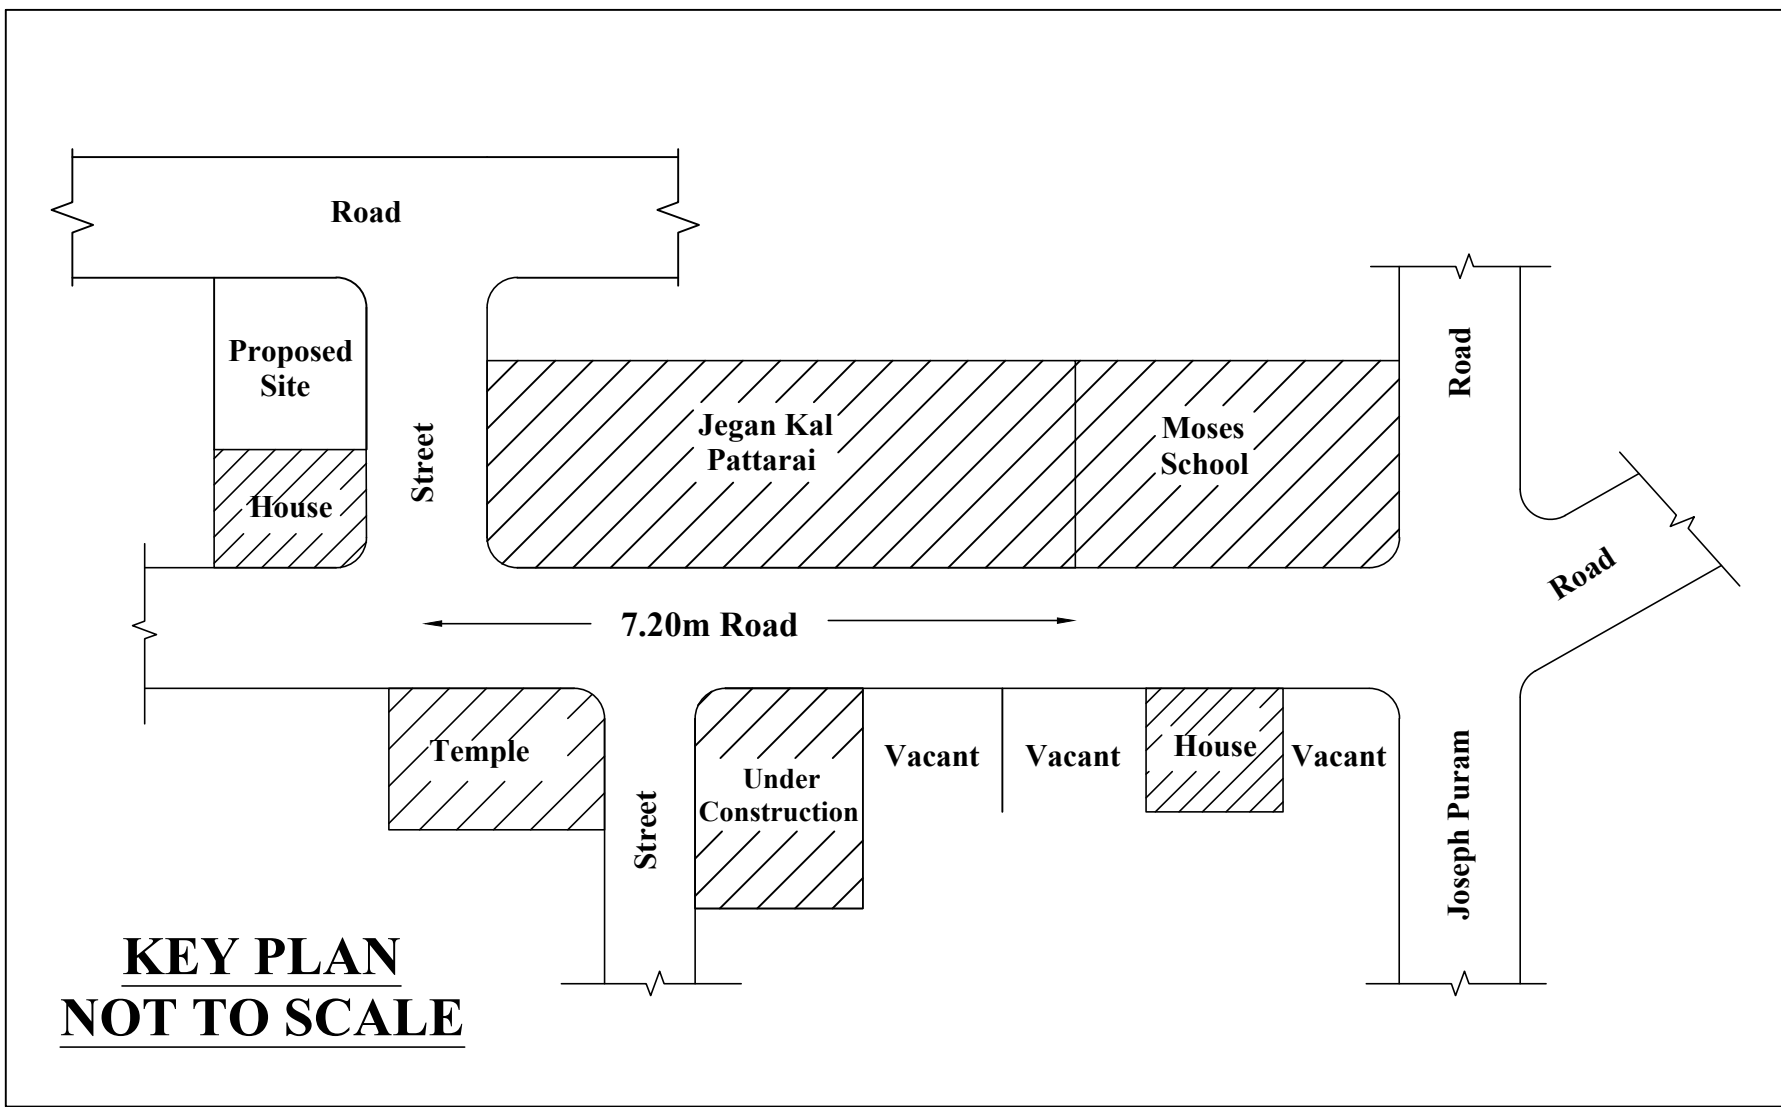

KEY PLAN
NOT TO SCALE

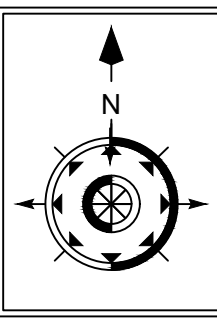

CERTIFIED THAT PROVISIONS SHALL BE MADE TO "RAIN WATER HARVESTING "ARRANGEMENTS SYSTEM IN THE PROPOSED CONSTRUCTION

ALL DIMENSIONS ARE IN METER
PLAN SCALE 1:100

AREA OF SITE	: 40.00.sq.m(430.56.sq.ft)
AREA OF PROPOSED	
GROUND FLOOR	: 19.80.sq.m(213.12.sq.ft)
TOTAL AREA	: 19.80.sq.m(213.12.sq.ft)
AREA OF VACANT	: 20.20.sq.m(217.43.sq.ft)
ROAD	
EXISTING	

PLOT COVERAGE = $\frac{19.80}{40.00} \times 100 = 49.50\%$
F.S.I = $\frac{19.80}{40.00} = 0.49 < 2.00$

REFERENCE

MD-MAIN DOOR	-- 1.00 x 2.10
D1-DOOR	-- 0.75 x 2.10
W3-WINDOW	-- 1.40 x 1.40
V-VENTILATOR	-- 0.90 x 0.60

PLAN INFO
PLOT_NO=NO
TALUK=AGSTEESSWARAM
DISTRICT=KANNYAKUMARI
PLOT_AREA_M2= 40.00
JURISDICTION_TYPE= PANCHAYAT
PATTA_NO= 5187
SINGLE_FAMILY_BLDG=YES
SURVEY_NO= 473/6C1B
LAND_USE_ZONE = RESIDENTIAL
CRZ-NO
SECURITY_ZONE=NO
ACCESS_WIDTH_M= 5.00
WHETHER_GOV'T_OR_AIDED_SCHOOL=NO
AS_AT_SITE= 38.00
FMB_OR_PLR= 40.00
AS_PER_DOCUMENT= 40.00
ROAD_WIDTH= 6.00
ROAD_LENGTH=100
AVG_PLOT_DEPTH= 7.60
AVG_PLOT_WIDTH= 5.00
RWH_DECLARED=YES
BUILDING_NEAR_TO_RIVER=NO
OSR_APPLICABLE=NO
OSR_SURRENDER_OR_BUYBACK=BUYBACK
PREMIUM_FSI_REQUIRED=NO
IS_APPROVED_LAYOUT=NO
AREA_TYPE=OTHERS
BUILDING_NEAR_MONUMENT=NO
BUILDING_NEAR_GOV'T_BLDG=NO
PROVISION_FOR_GREEN_BUILDINGS_AND_SUSTAINABILITY=NO
FIRE_PROTECTION_AND_FIRE_SAFETY_REQUIREMENTS=NO
NOC_FOR_CONSTRUCTION_NEAR_MONUMENT=NO
BARRIER_FREE_ACCESS_FOR_PHYSICALLY_CHALLENGED_PEOPLE=YES
FIRE_PROTECTION_AND_FIRE_SAFETY_REQUIREMENTS=YES
NOC_FIRE_DEPT=YES
BLOCK_1_INDIVIDUAL_RESIDENCE_MEMBER_COUNT=4
BLOCK_1_INDIVIDUAL_NON_RESIDENTIAL_MEMBER_COUNT
BLOCK_1_B-SHOP_MEMBER_COUNT=5
BLOCK_1_B-PCO_MEMBER_COUNT=1
IS_SWIMMING_POOL_EXISTS=NO
IF_HERITAGE_TOWN_LESSTHAN_1KM_RADIUS=NO

R. Sheebha

(Mrs.R.SHEEBHA)
SIGNATURE OF LAND AND BUILDING OWNER

R. VENKADESH, B.E.,
Registered Engineer Gr.III
RE-M/KKDTCP/001/2022
S.E. CONSTRUCTION
M.M. Plaza, Beach Road Jn., Ngl-2
Cell : 9444535448

SIGNATURE OF LICENCE SURVEYOR/ENGINEER