
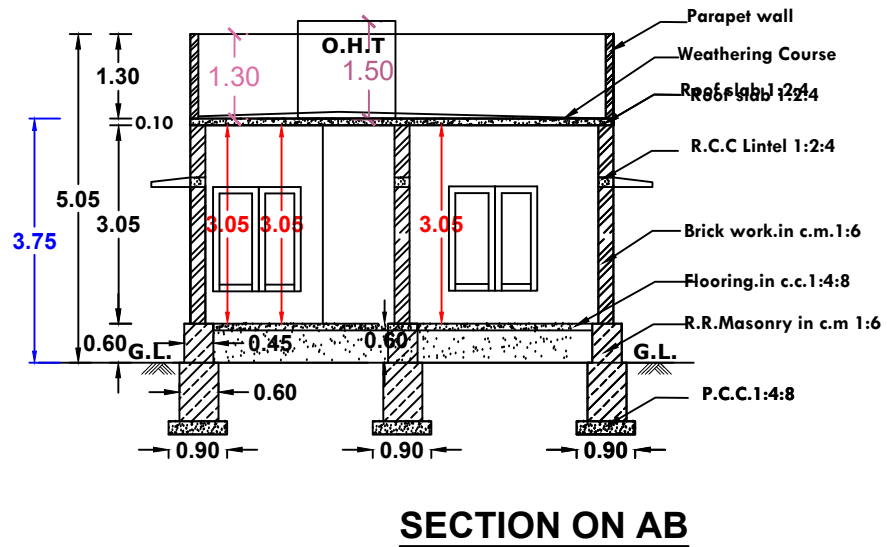








PLAN SHOWING THE PROPOSED RESIDENTIAL BUILDING AFTER DEMOLISHING THE EXISTING BUILDING IN DOOR NO :27/58A, Re-Sy.NO:54/4A OF ESANTHIMANGALAM NORTH VILLAGE AT MIDDLE STREET, THUVARANCADU, BHOOHPANDY TOWN PANCHAYAT, THOVALAI TALUK, KANYAKUMARI DISTRICT.

Name of owner:- Mrs.Chidambaraswari,

SCALE 1 : 100

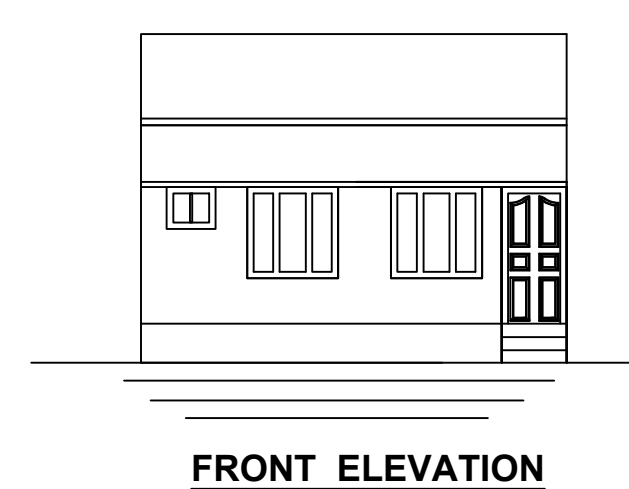



PLAN INFO
PLOT_NO=NO
PATTA_NO=NO
TALUK=THOVALAI
DISTRICT=KANNYAKUMARI
SURVEY_NO=54/4A
PLOT_AREA_M2=81.00
AS_PER_DOCUMENT=81.00
AS_AT_SITE=81.00
FMB_OR_PLR=81.00
JURISDICTION_TYPE= PANCHAYAT
SINGLE_FAMILY_BLDG=DOUBLE
LAND_USE_ZONE = RESIDENTIAL
CRZ=NO
SECURITY_ZONE=NO
WHETHER_GOVT_OR_AIDED_SCHOOL=NO
ROAD_WIDTH=3.00
ROAD_LENGTH=70
AVG_PLOT_DEPTH=15.80
AVG_PLOT_WIDTH=5.00
RWH_DECLARED=YES
BUILDING_NEAR_TO_RIVER=NO
OSR_APPLICABLE=NO
PREMIUM_FSI_REQUIRED=NO
IS_APPROVED_LAYOUT=NO
AREA_TYPE=CONTINUOUS
BUILDING_NEAR_MONUMENT=NO
BUILDING_NEAR_GOVT_BLDG=NO
PROVISION_FOR_GREEN_BUILDINGS_AND_SUSTAINABILITY=NO
FIRE_PROTECTION_AND_FIRE_SAFETY_REQUIREMENTS=NO
NOC_FOR_CONSTRUCTION_NEAR_MONUMENT=NO
BARRIER_FREE_ACCESS_FOR_PHYSICALLY_CHALLENGED_PEOPLE=YES
NOC_FIRE_DEPT=NO
IS_SWIMMING_POOL_EXISTS=NO
IF_HERITAGE_TOWN_LESS_THAN_1KM_RADIUS=NO

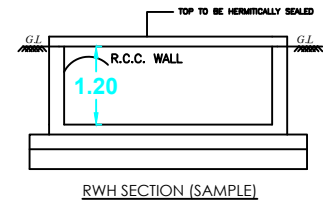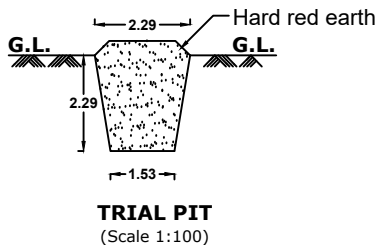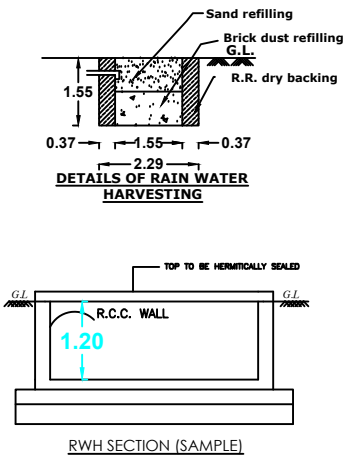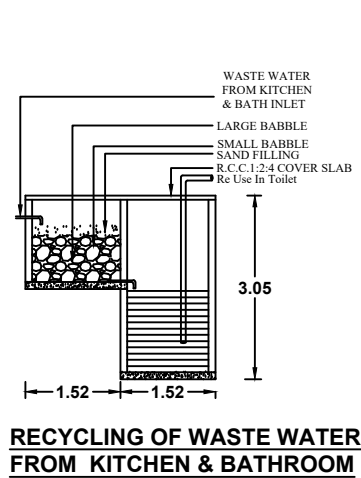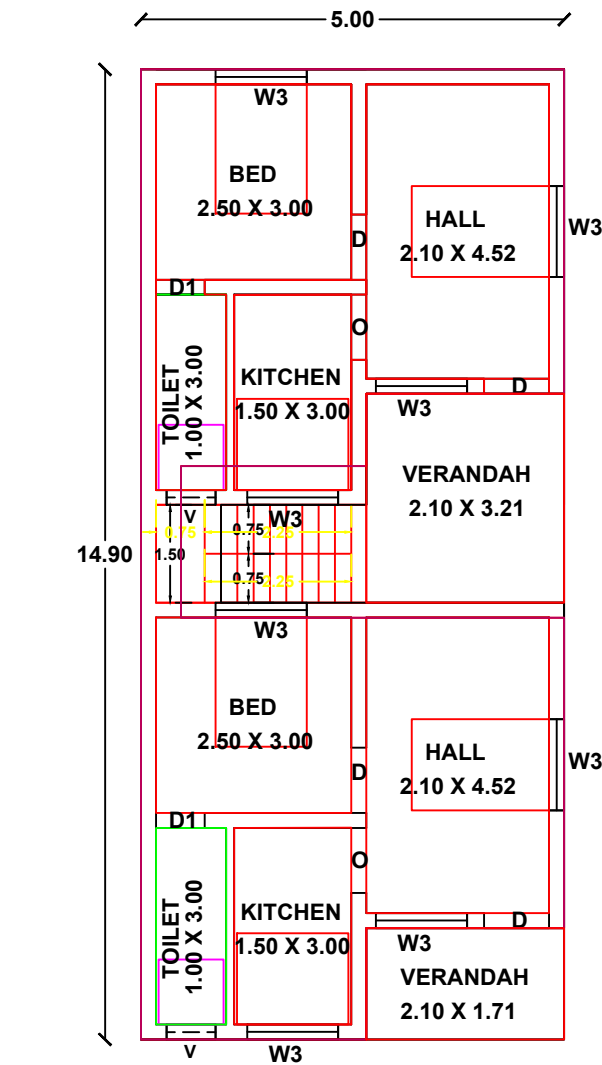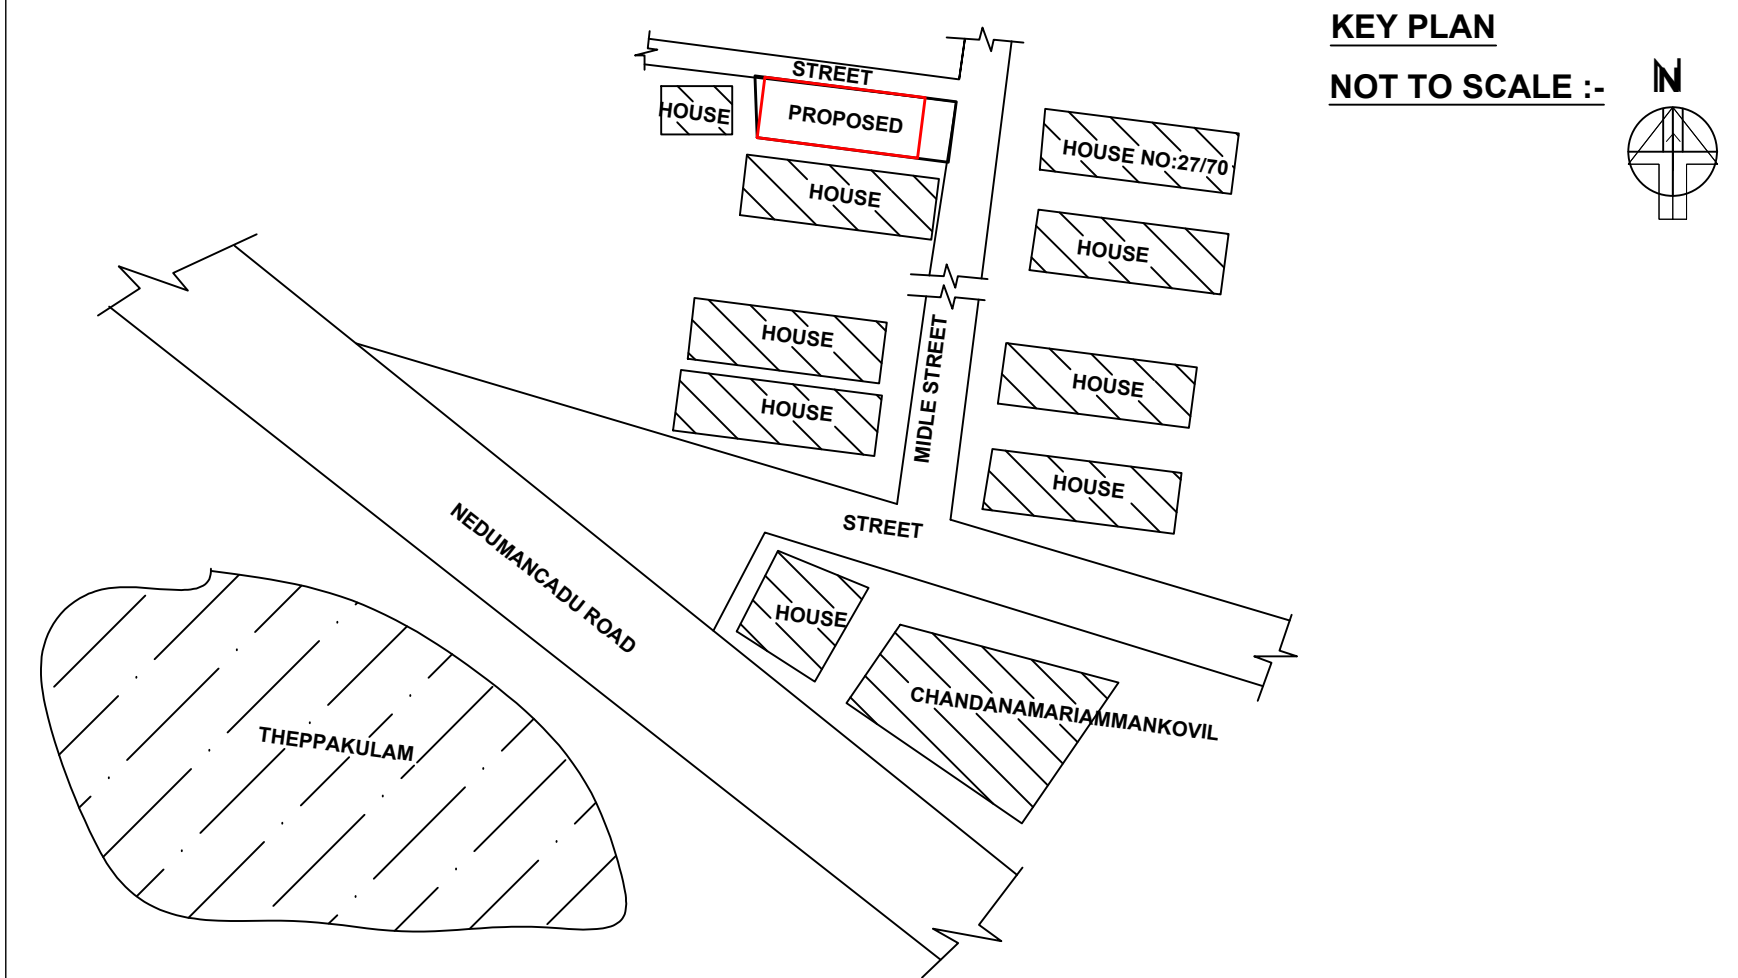


WATER_TANK_CAPACITY_L=6000LTRS

SITE PLAN


SCALE 1:200

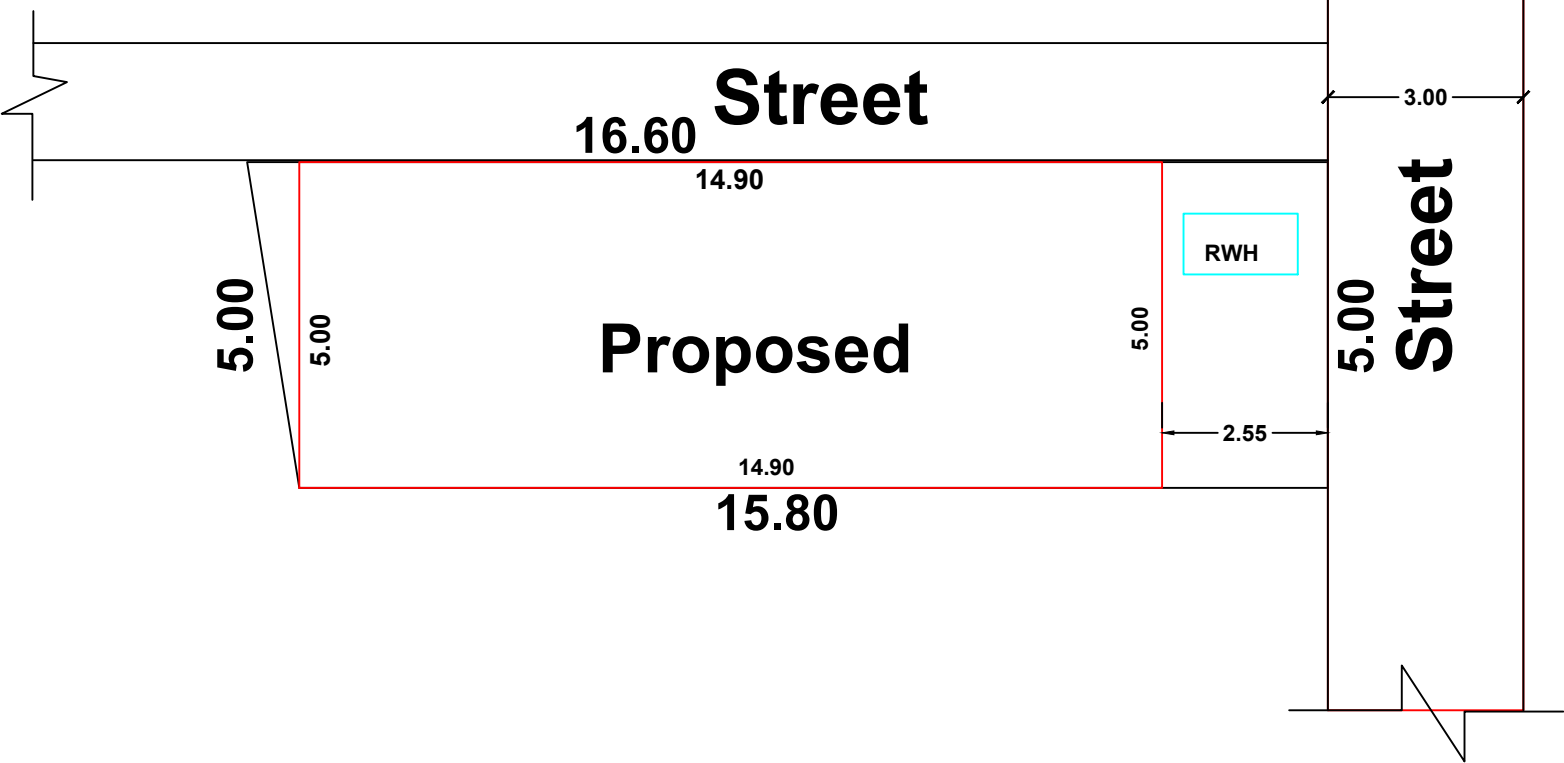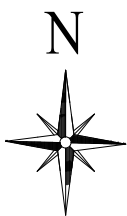


SOLAR SYSTEM

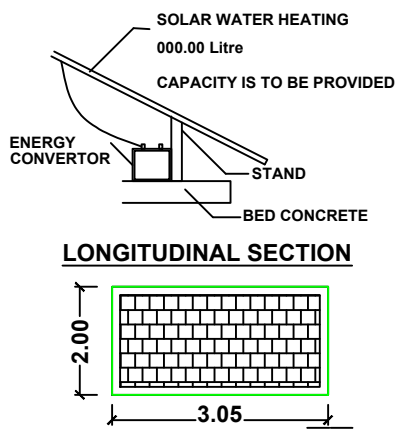


FOUNDATION DETAILS

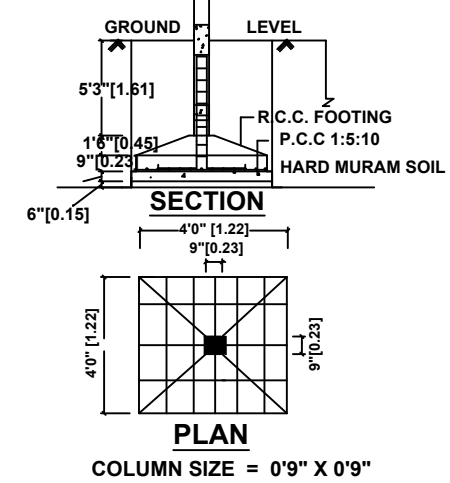

STAIR CASE DETAILS:-

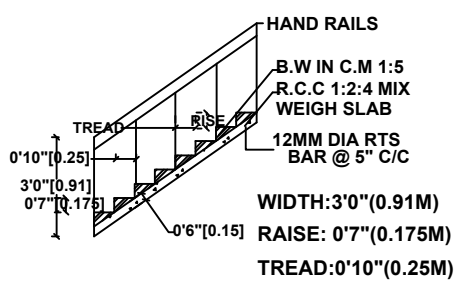

SEPTIC TANK:

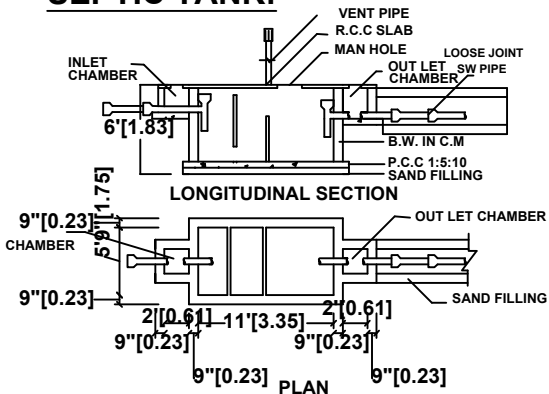

CERTIFIED THAT PROVISIONS SHALL BE MADE TO "RAIN WATER HARVESTING " ARRANGEMENTS SYSTEM IN THE PROPOSED CONSTRUCTION

AREA DETAILS :-

1.	AREA OF THE SITE	81.00 S.M	871.87 S.FT
2.	GROUND FLOOR AREA	74.50 S.M	801.91 S.FT
3.	VACANT AREA	6.50 S.M	69.96 S.FT

ALL DIMENSIONS ARE IN METER

JOINERY DETAILS :-

S.NO	DESCRIPTION	SIZE IN M
1	OPENING-O	1.50 X 2.14
2	DOOR - D	0.91 X 2.14
3	DOOR - D1	0.76 X 2.14
4	WINDOW - W	1.50 X 1.52
5	VENTILATOR - V	0.91 X 0.61

APPLICANT:-

[Handwritten signature]

ENGINEER:-

[Handwritten signature]
Er. K. CHINNATHAMBI, M.E.(Structures)
Registered Structural Engineer Grade-1
(Registration No:RSE-1/KKDTCP/001/2023)
Registered Engineer Grade-1
(Registration No:150/LS/2024/00006)
Ph:9486185858,6381223578

Er. K. CHINNATHAMBI, M.E.(Structures)
Registered Structural Engineer Grade-1
(Registration No:RSE-1/KKDTCP/001/2023)
Registered Engineer Grade-1
(Registration No:150/LS/2024/00006)
Ph:9486185858,6381223578

INNOVSTRUCTURES
CONSULTANT AND CONTRACT

SECOND FLOOR, NIYAFI COMPLEX,
DENNISON ROAD,
NAGERCOIL
Ph:9486185858,9786737574