



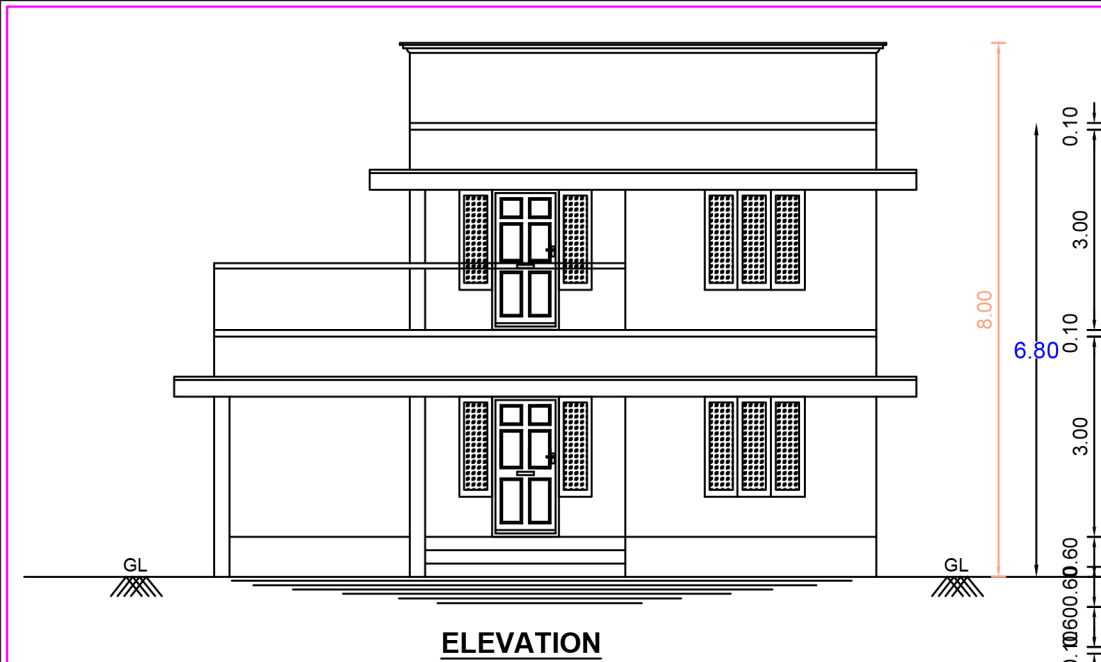


ELEVATION


All dimensions are in m.
Scale 1:100

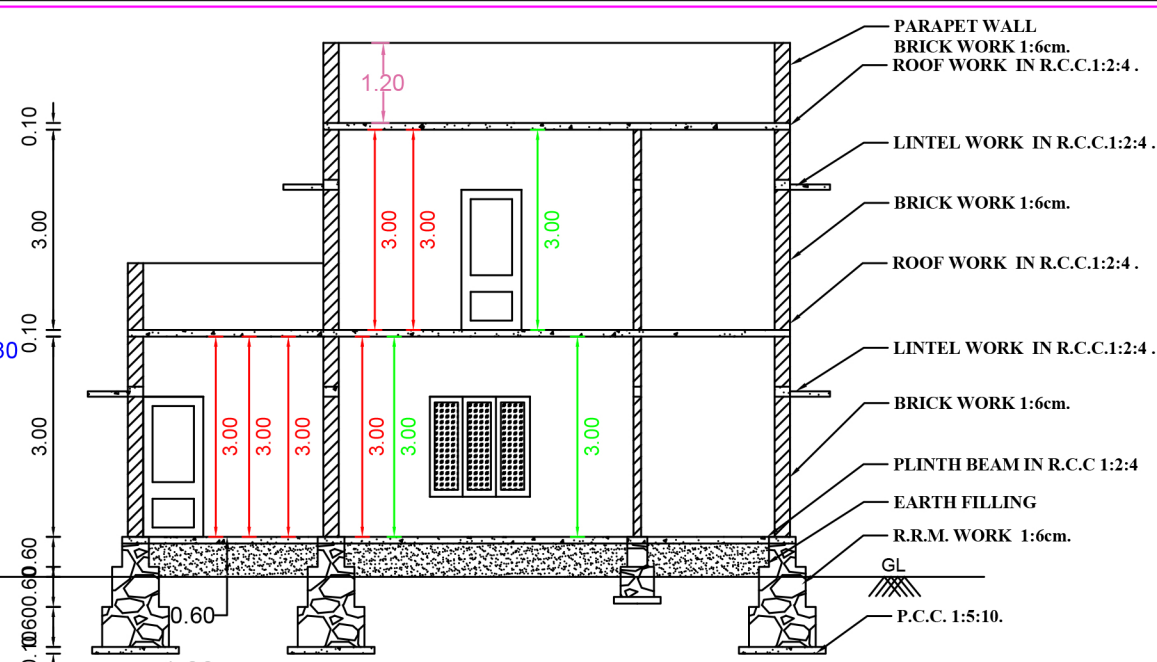


SECTION ON -AB

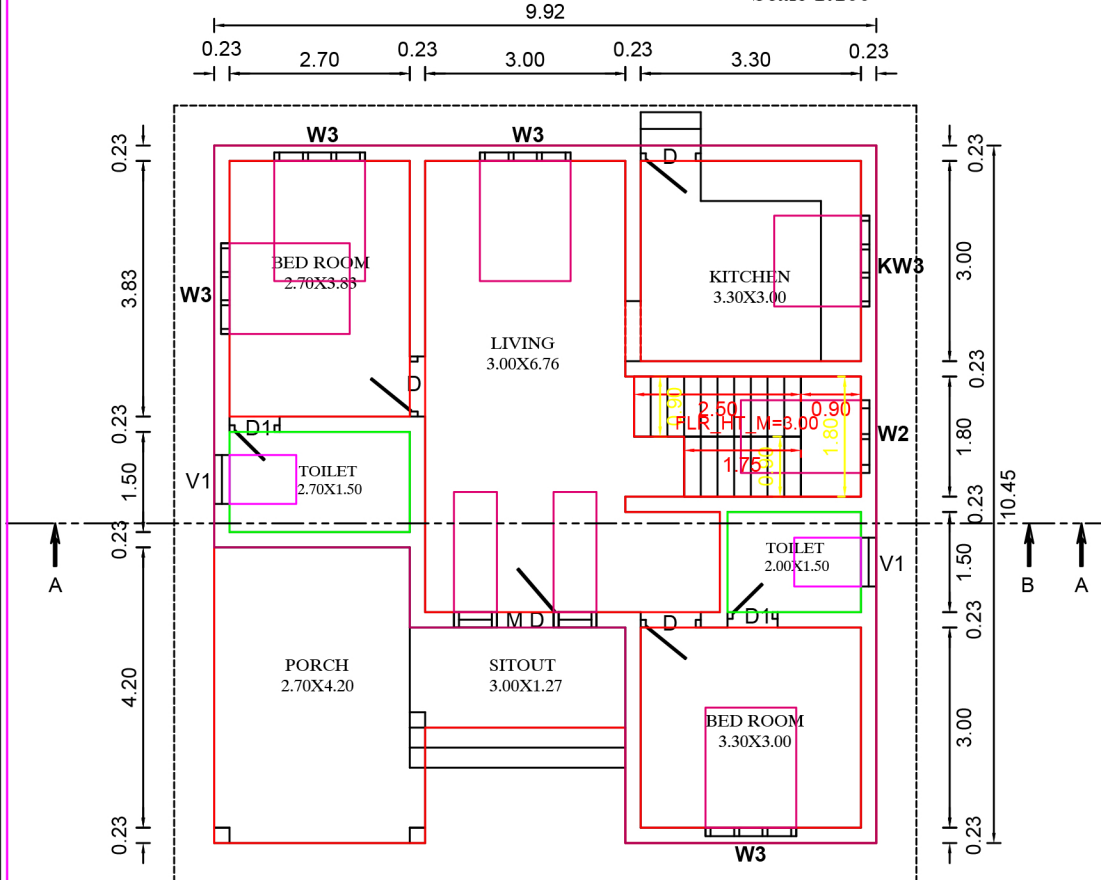


GROUND FLOOR PLAN

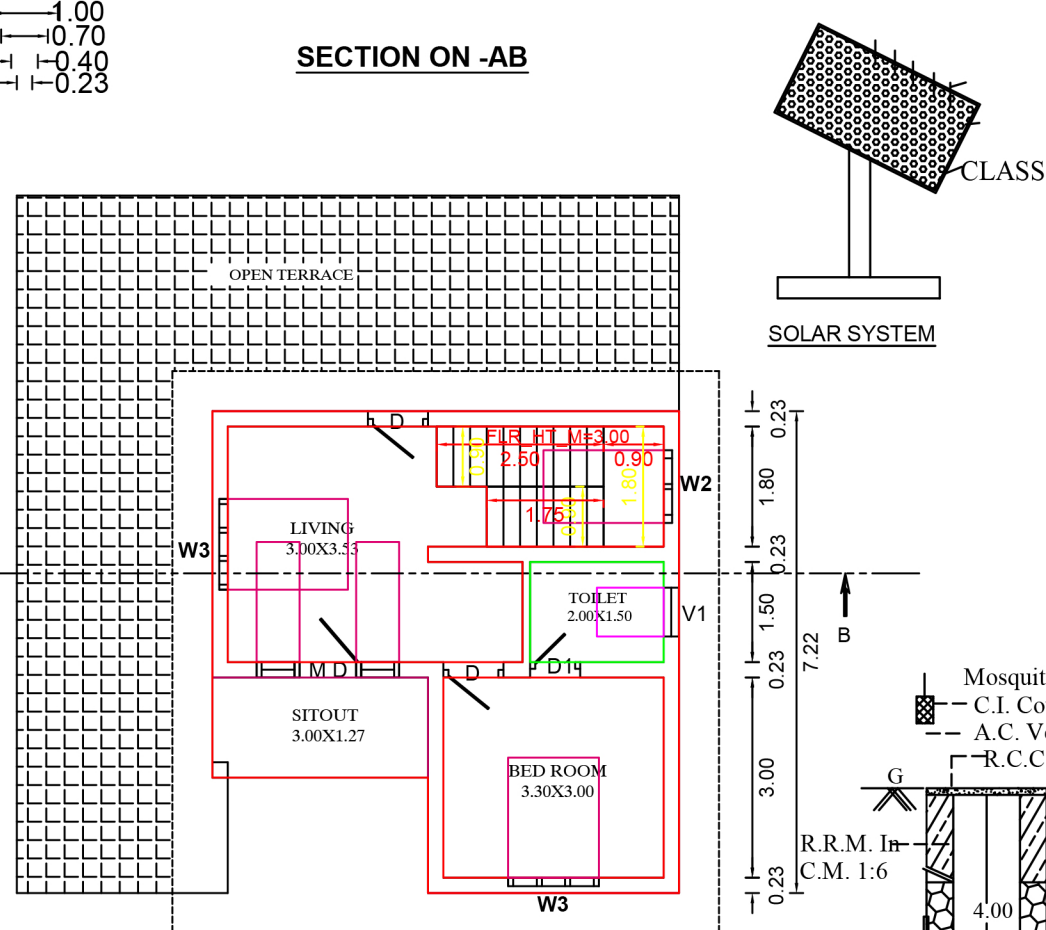

FIRST FLOOR PLAN

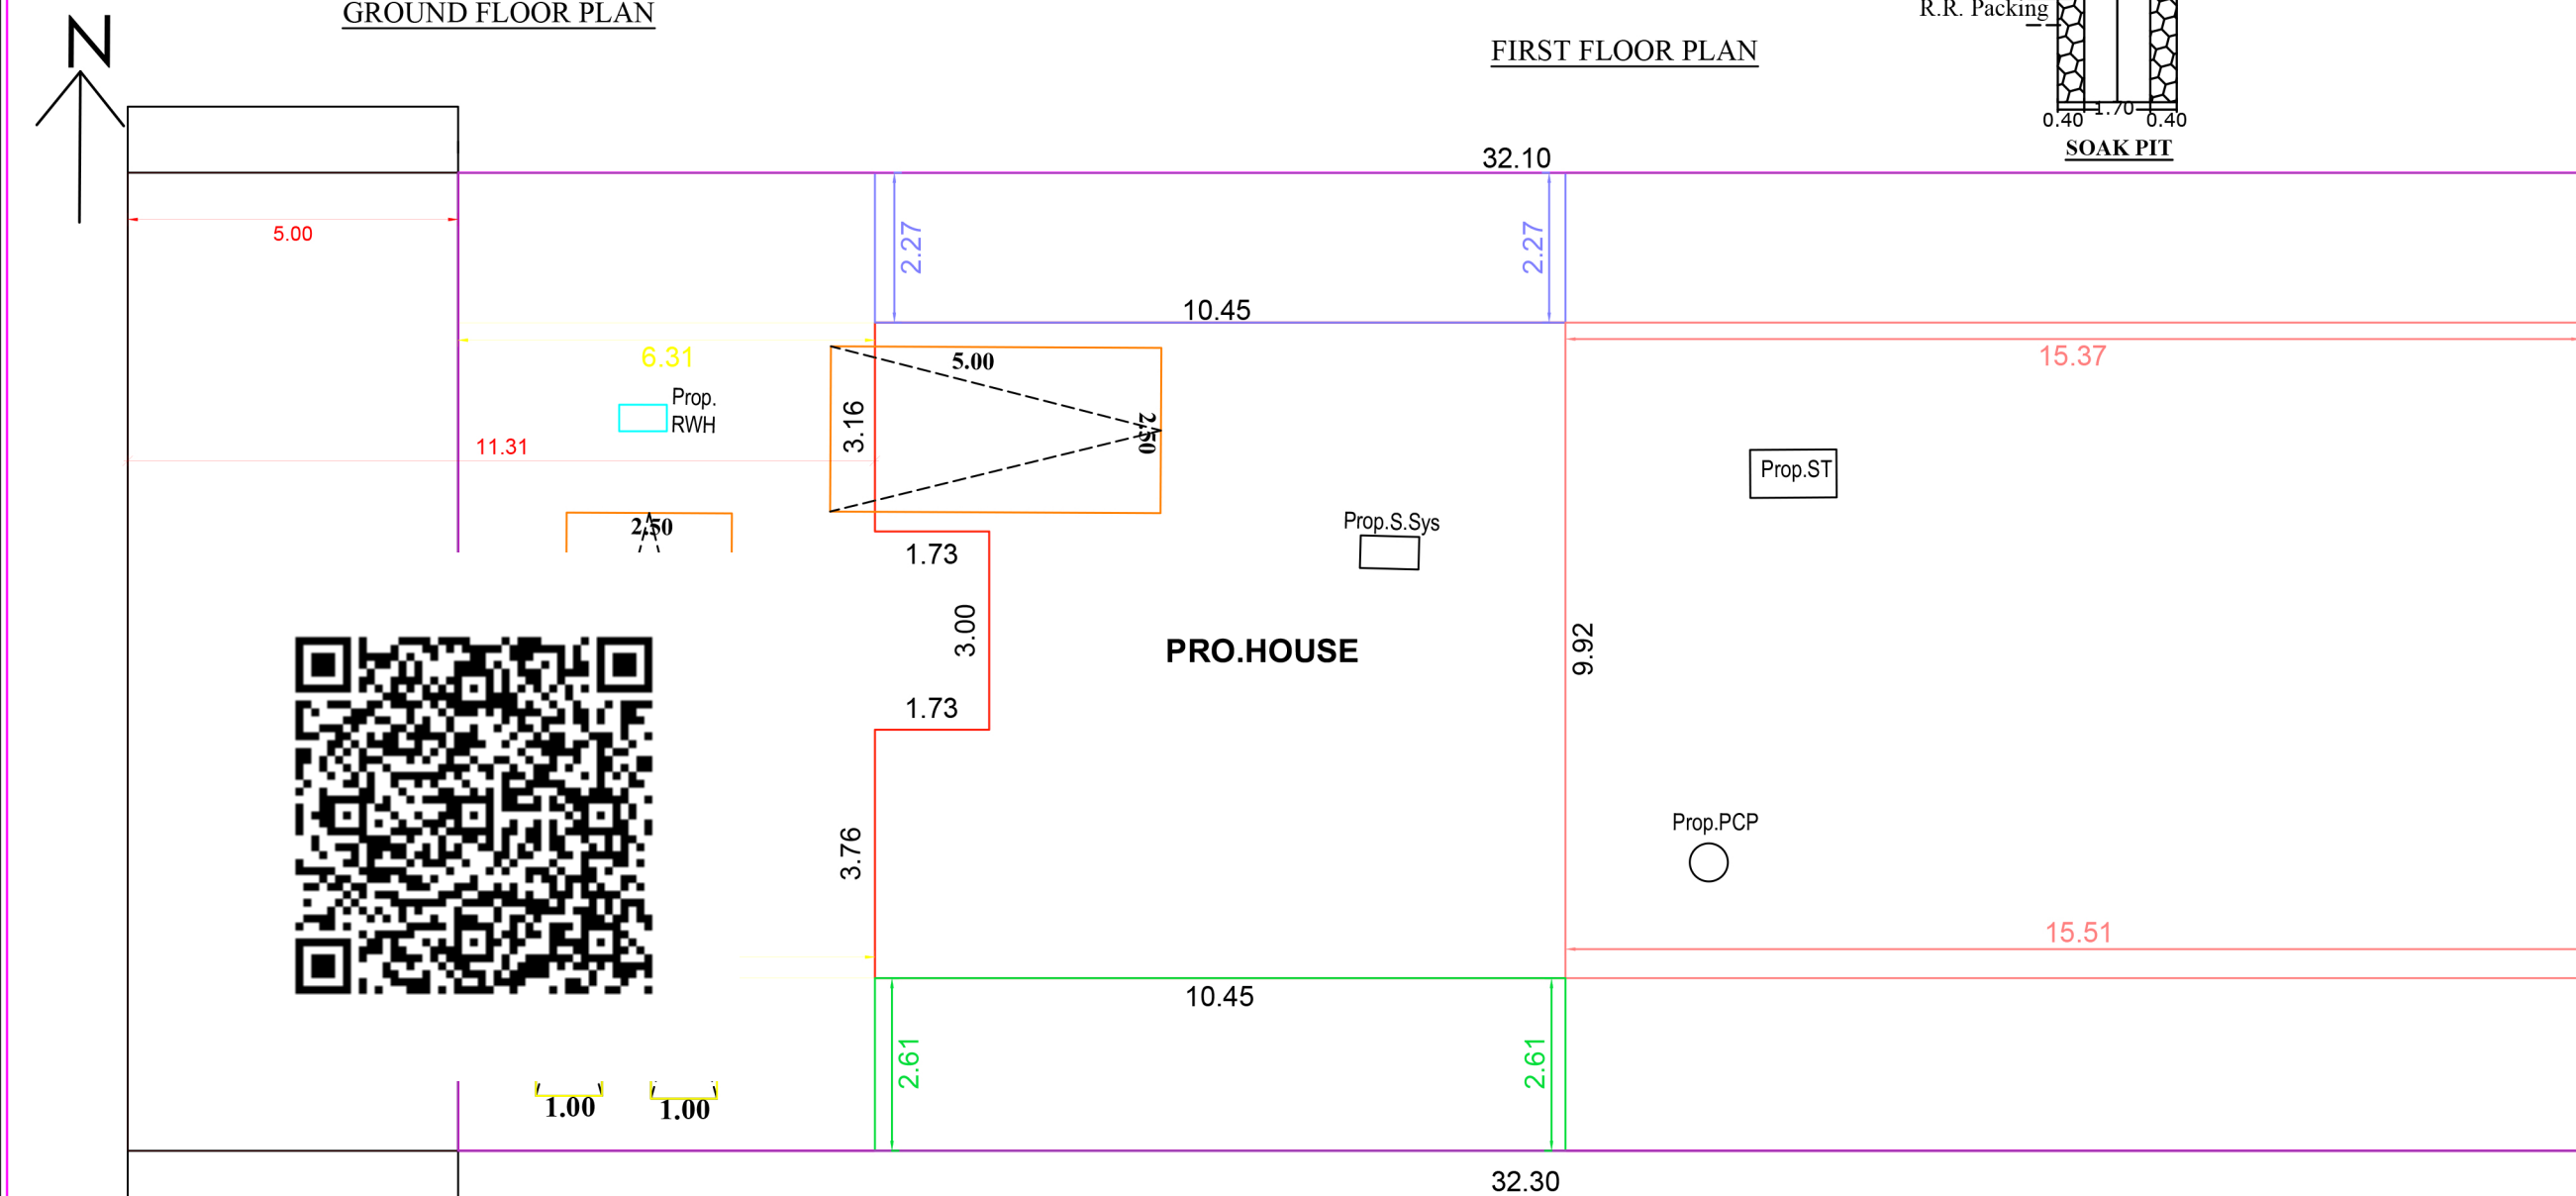


SITE PLAN 1:100.

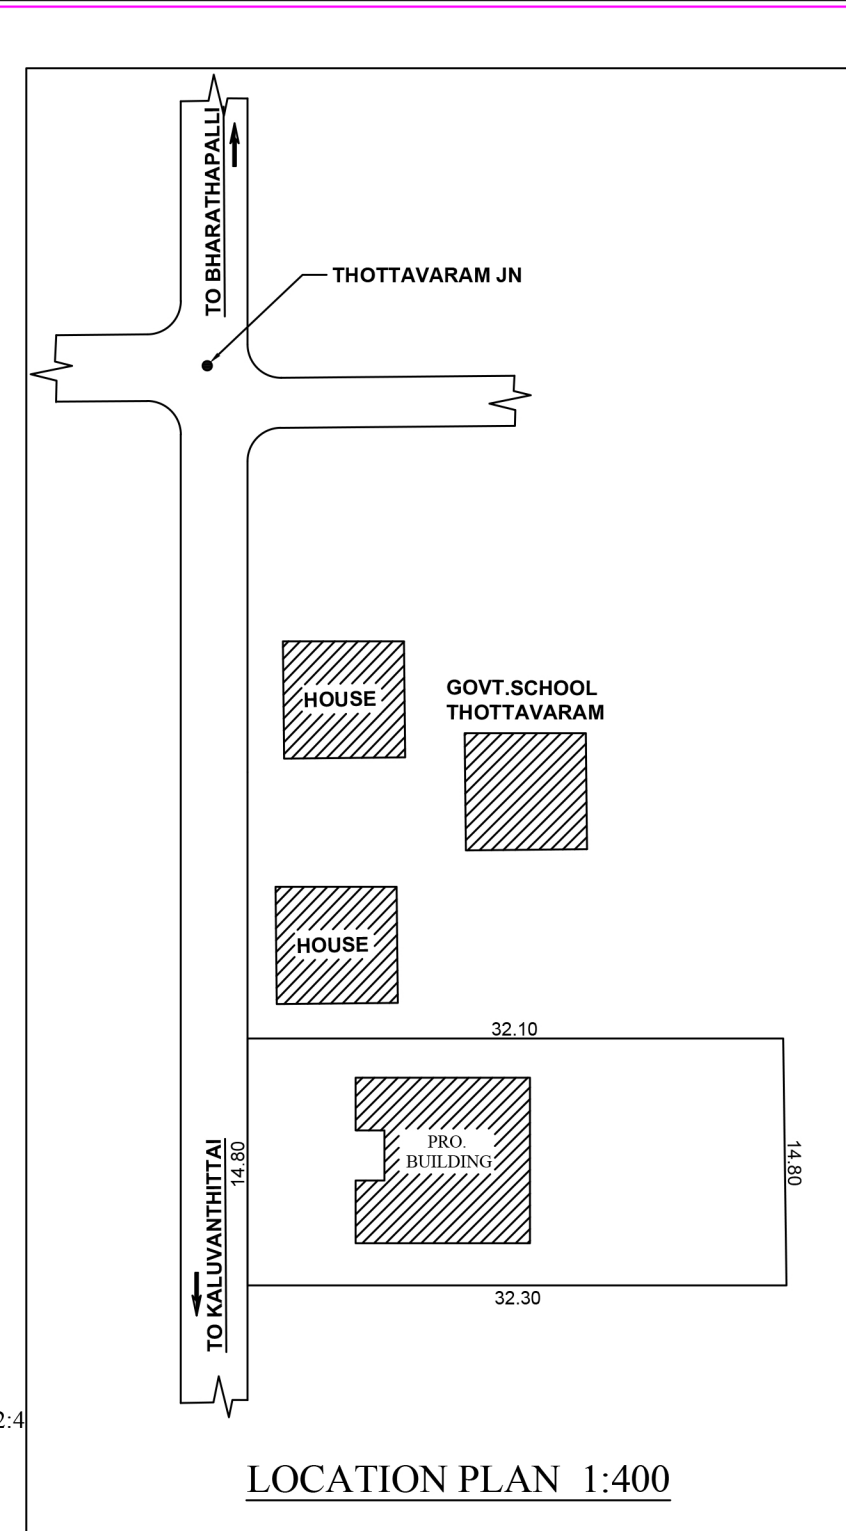


LOCATION PLAN 1:400


LOCATION PLAN 1:400

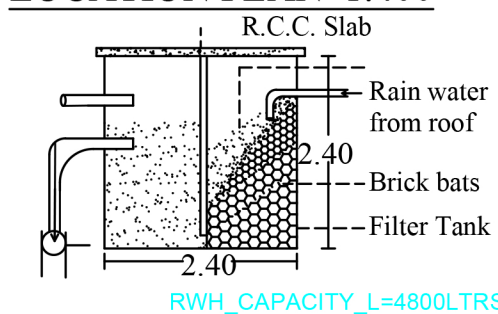


RWH_CAPACITY_L=4800LTRS

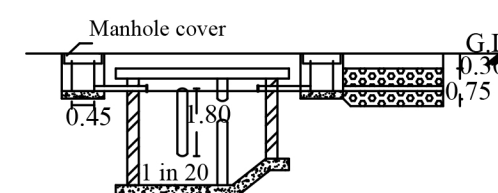

SECTION

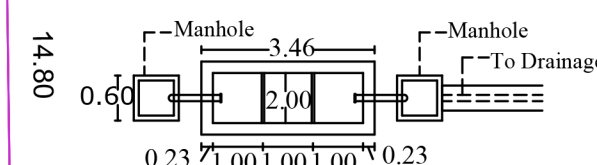

DETAILS OF SEPTIC TANK

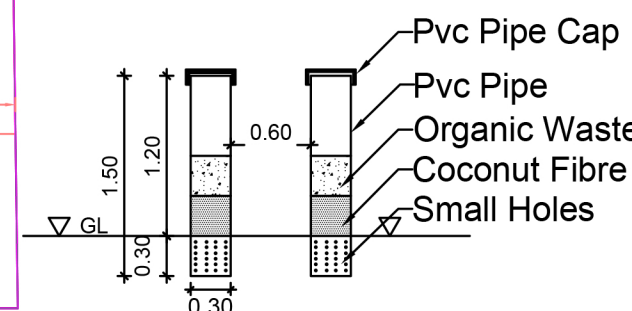

PIPE COMPOST PIT

PLAN INFO
PLOT_NO=NO
PATTA_NO=3735
TALUK=THIRUVATTAR
DISTRICT=KANNYAKUMARI
SURVEY_NO=101/1
PLOT_AREA_M2= 470.0
AS_PER_DOCUMENT=470.0
AS_AT_SITE=476.56
FMB_OR_PLR=470.0
JURISDICTION_TYPE=PANCHAYAT
SINGLE_FAMILY_BLDG=YES
LAND_USE_ZONE = RESIDENTIAL
CRZ=NO
SECURITY_ZONE=NO
ACCESS_WIDTH_M=5.00
WHETHER_GOVT_OR_AIDED_SCHOOL=NO
ROAD_WIDTH=5.00
ROAD_LENGTH=100
AVG_PLOT_DEPTH= 30.2
AVG_PLOT_WIDTH=14.8
RWH_DECLARED=YES
BUILDING_NEAR_TO_RIVER=NO
OSR_APPLICABLE =NO
OSR_SURRENDER_OR_BUYBACK=BUYBACK
PREMIUM_FSI_REQUIRED=NO
IS_APPROVED_LAYOUT=NO
AREA_TYPE=OTHERS
BUILDING_NEAR_MONUMENT=NO
BUILDING_NEAR_GOVT_BLDG=NO
IS_SWIMMING_POOL_EXISTS=NO
FIRE_PROTECTION_AND_FIRE_SAFETY_REQUIREMENTS=NO
IF_HERITAGE_TOWN_LESSTHAN_1KM_RADIUS=NO

THE PLAN SHOWING PROPOSED CONSTRUCTION OF R.C.C ROOF RESIDENTIAL BUILDING AT MANANKANI VILAI IN RE-SY- 101/1 OF ATTOOR VILLAGE IN ATTOOR TOWN PANCHAYAT, THIRUVATTAR TALUK, KANYA KUMARI DISTRICT.

OWNER:

**Mr.MARIA DARVIN,
s/o Mr.MARIA SEBASTIN,
THOTTAVARAM,
MOOVATTUMUGAM POST.**

AREA DETAILS- BUILDING

PLINTH AREA		
GROUND FLOOR	98.47 Sq.mt	(1059.53 Sq.ft)
FIRST FLOOR	44.88 Sq.mt	(482.90 Sq.ft)
TOTAL	143.35 Sq.mt	(1542.44 Sq.ft)
FLOOR AREA		
GROUND FLOOR	80.89 Sq.mt	(870.37 Sq.ft)
FIRST FLOOR	35.78 Sq.mt	(384.99 Sq.ft)
TOTAL	116.67 Sq.mt	(1255.36Sq.ft)
AREA DETAILS- PLOT		
SITE AREA	11.600 Cent	4.70Are
VACANT AREA	371.53 Sq.mt	(3997.66Sq.ft)

SIGNATURE OF APPLICANT:-

Er. G. NEKEMIYA NICKELSON, DCE,B.E.
CONSULTING ENGINEER
THOTTAVARAM, ATTOOR
K.K. DISTRICT - 629 177
Cell: +91 8526434884

SIGNATURE OF ENGINEER:-